




1 SITE
1" = 30'-0"

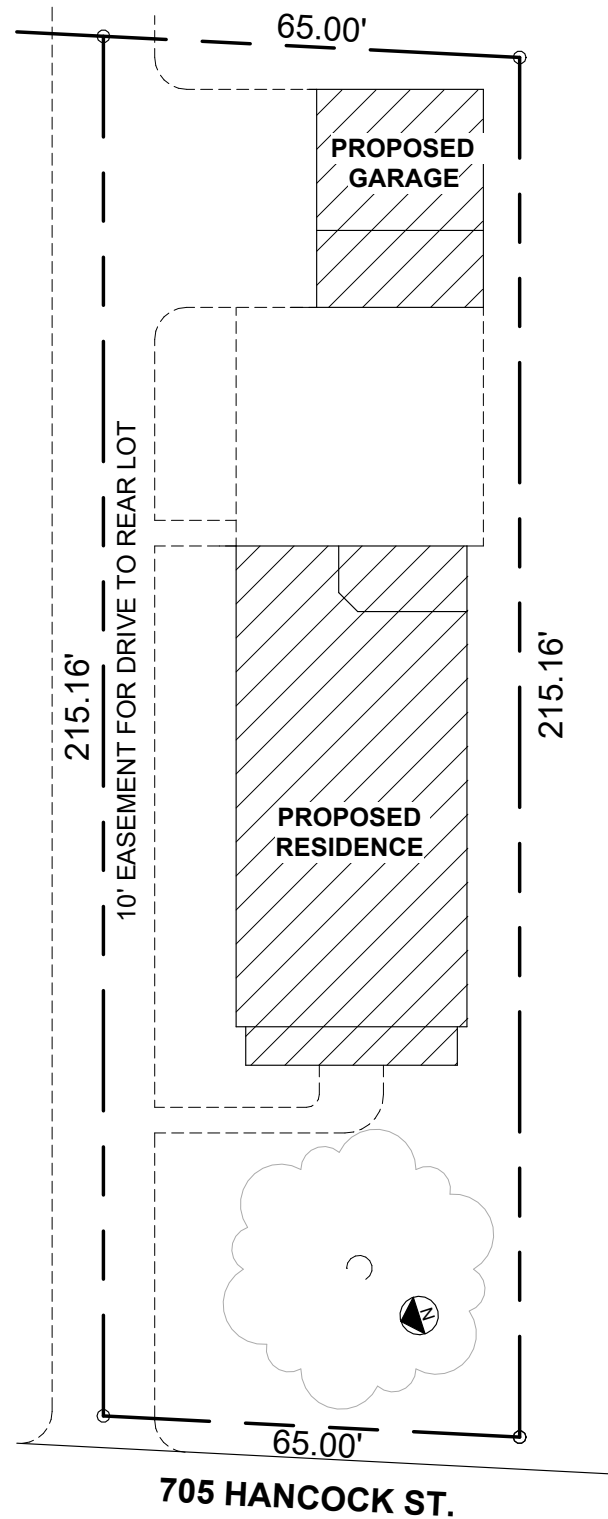

2 FLOOR 1
1" = 10'-0"

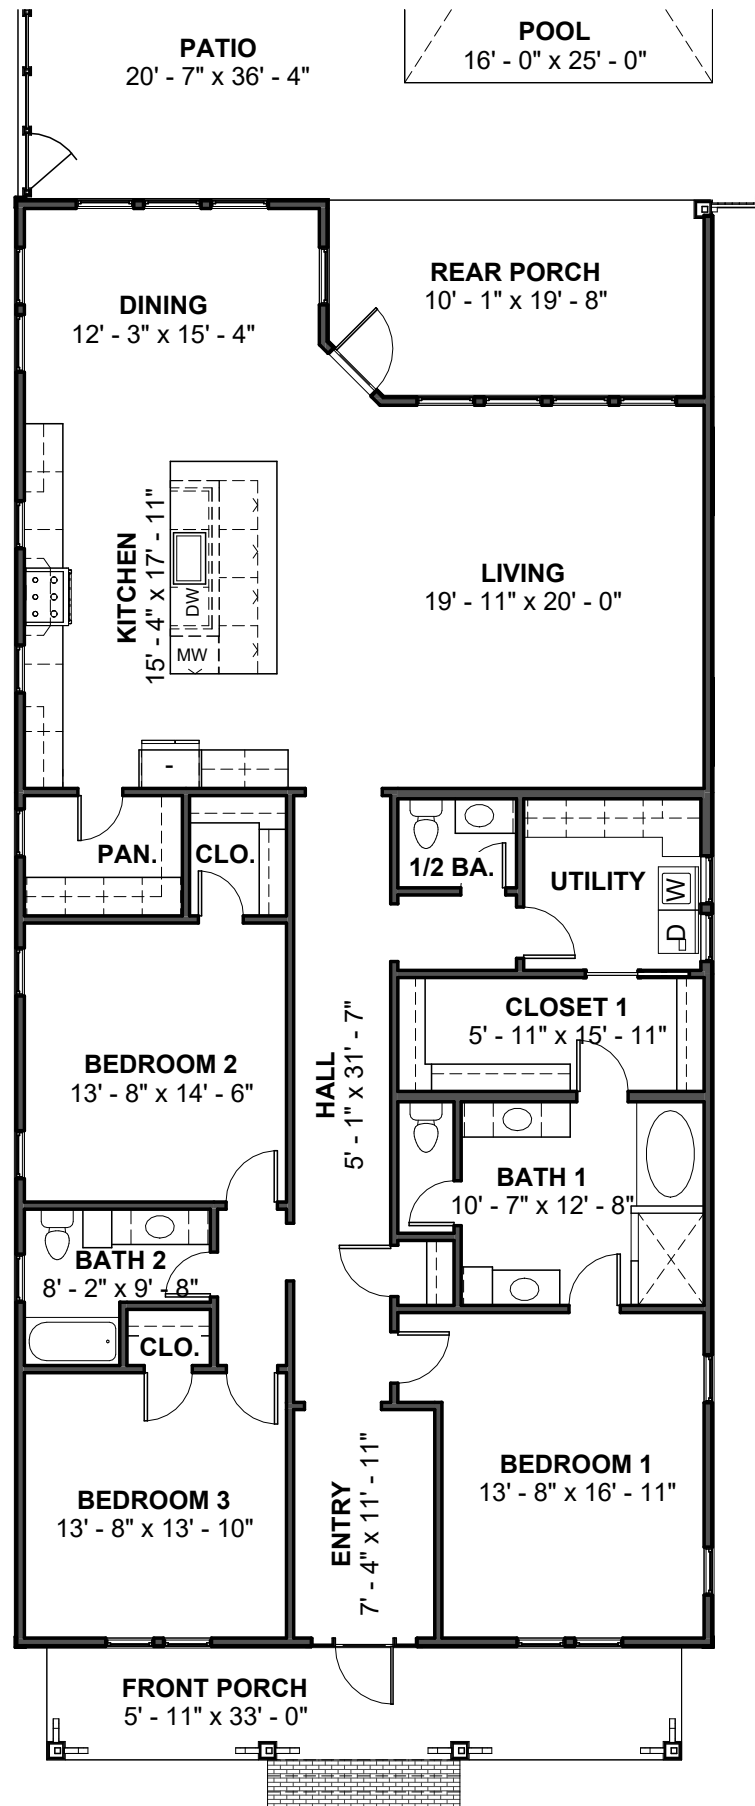

3 GARAGE
1" = 10'-0"

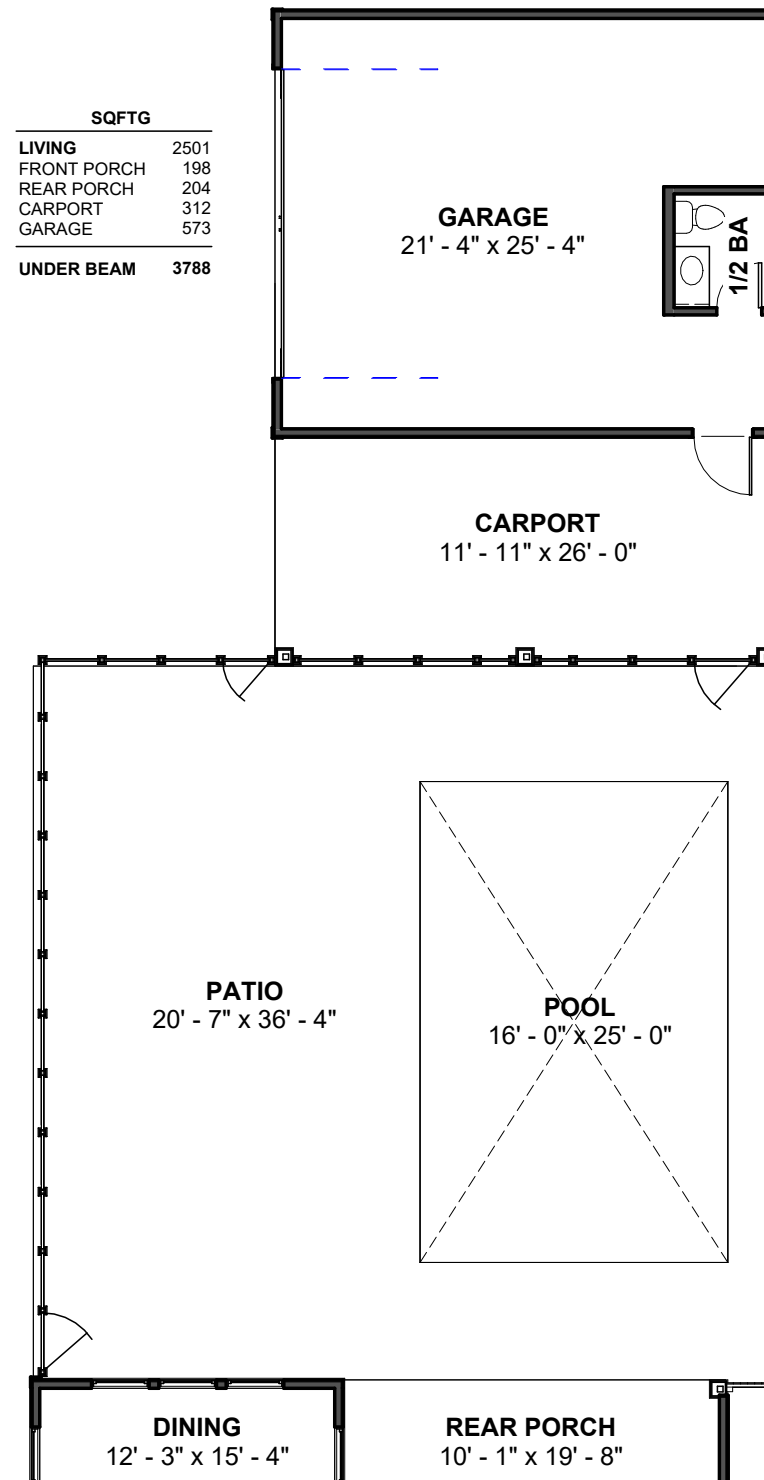

SQFTG	
LIVING	2501
FRONT PORCH	198
REAR PORCH	204
CARPORT	312
GARAGE	573
UNDER BEAM	3788



504-452-6974
2107 Nicholson Avenue, Suite B
Waveland, MS 39576
<https://benfatticonstruction.com/>

BURTCHAELL HISTORIC
705 HANCOCK STREET, BAY ST. LOUIS, MS 39520
JOHNNY BURTCHAELL

Drawn by:
COLT LEE

06/26/2025

FLOOR - SITE
PLAN

1 of 4

Scale As indicated

1 FRONT
1/8" = 1'-0"



2 LEFT
1/8" = 1'-0"



BURTCHAELL HISTORIC
705 HANCOCK STREET, BAY ST. LOUIS, MS 39520
JOHNNY BURTCHAELL

Drawn by:
COLT LEE

06/26/2025

ELEVATIONS

2 of 4

Scale 1/8" = 1'-0"

1 REAR
1/8" = 1'-0"



2 RIGHT
1/8" = 1'-0"



BURTCHAELL HISTORIC
705 HANCOCK STREET, BAY ST. LOUIS, MS 39520
JOHNNY BURTCHAELL

Drawn by:
COLT LEE


06/26/2025

ELEVATIONS


3 of 4

Scale 1/8" = 1'-0"


1 **GARAGE LEFT**
1/8" = 1'-0"

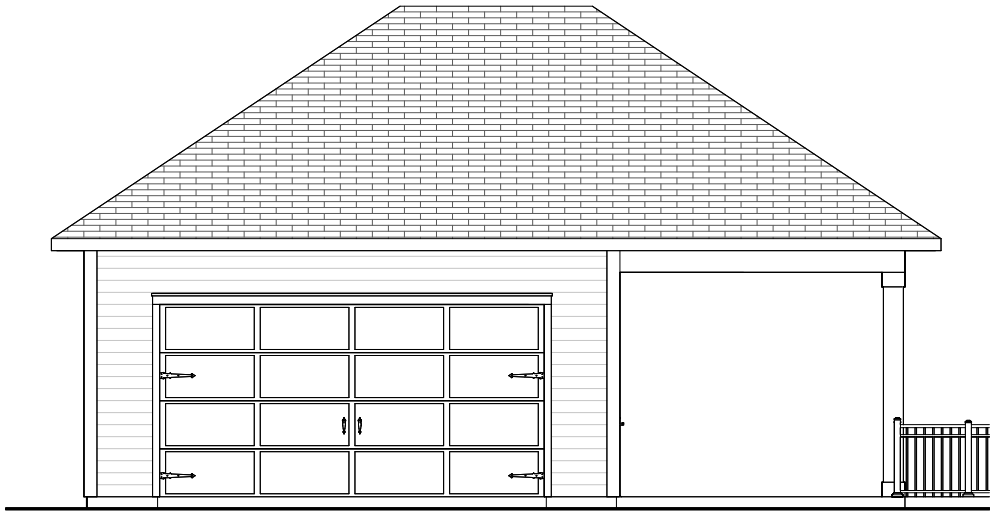

2 **GARAGE - POOL SIDE**
1/8" = 1'-0"

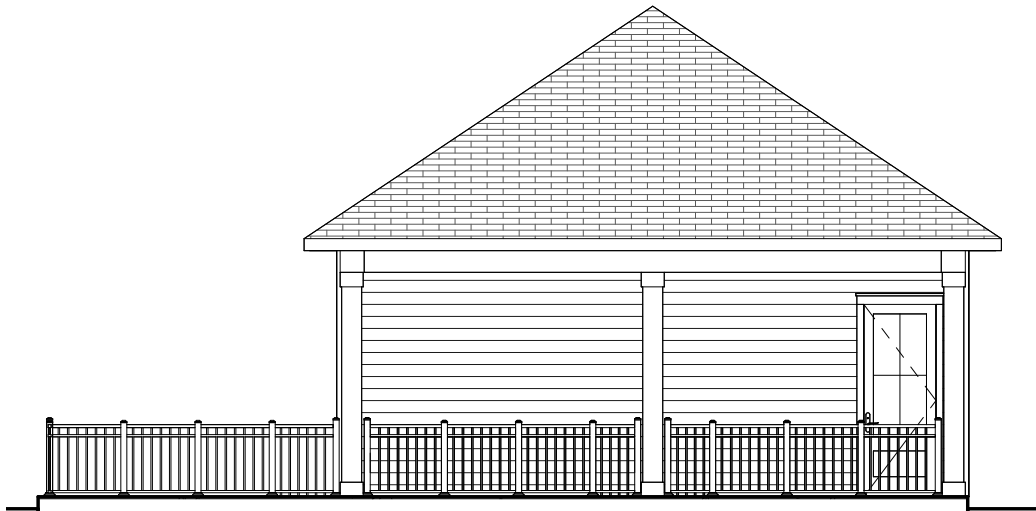

3 **GARAGE RIGHT**
1/8" = 1'-0"

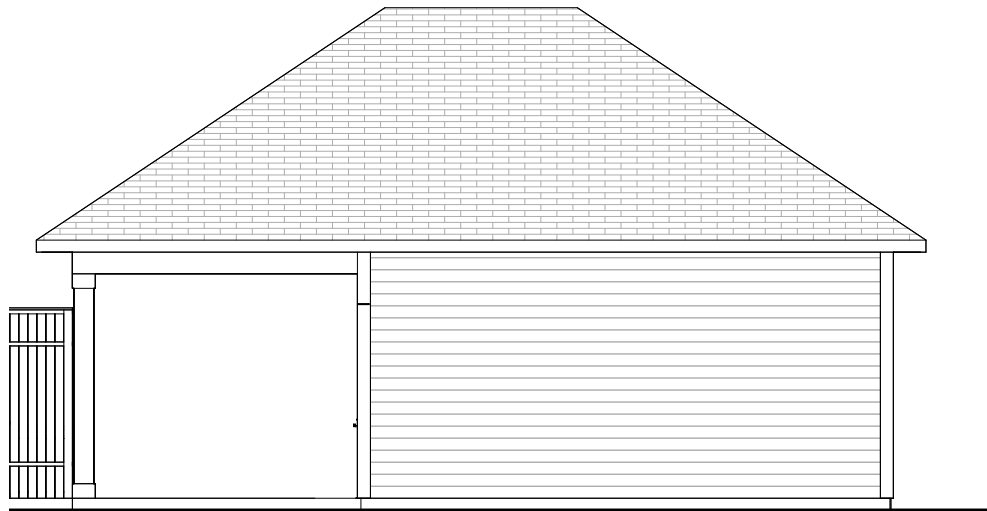

4 **GARAGE REAR**
1/8" = 1'-0"

