
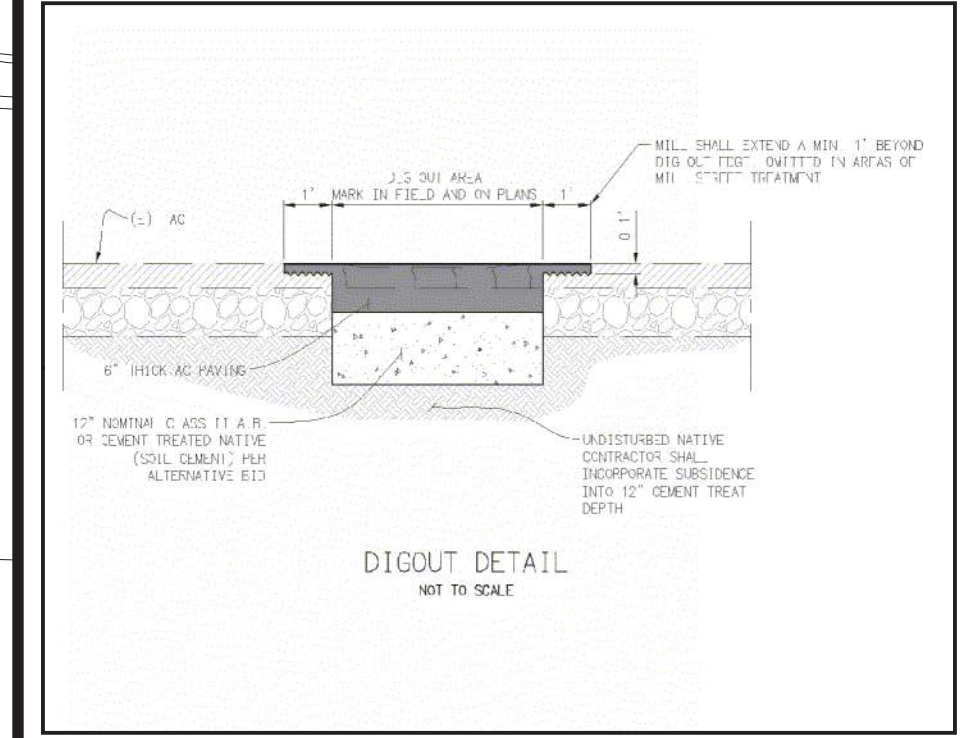
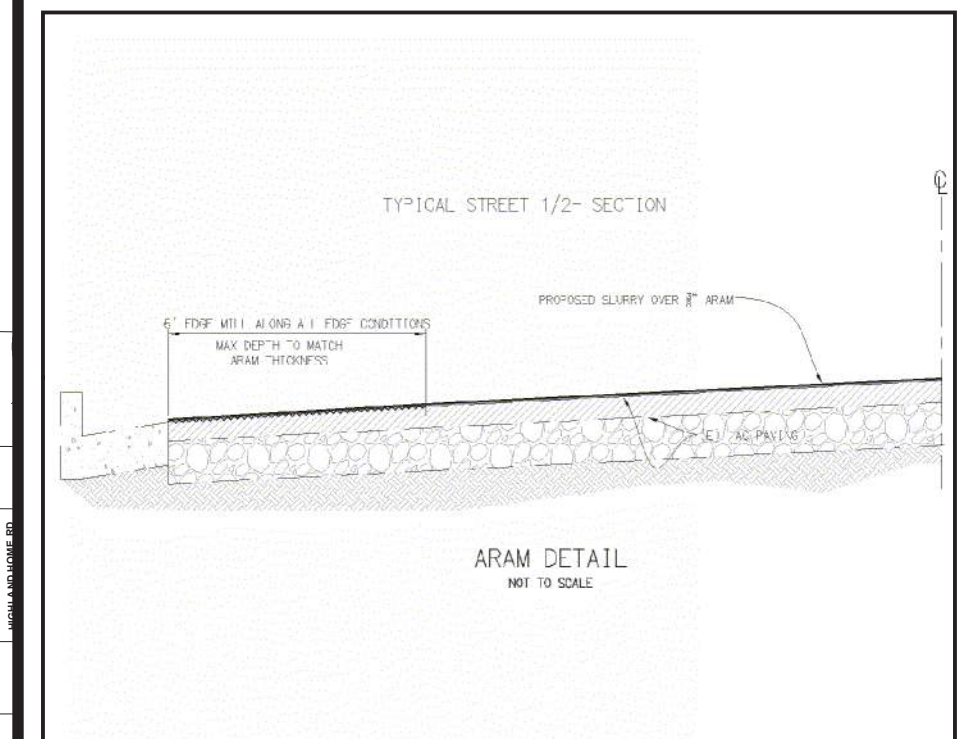


Legend

20/21 Annual Street Projects

Treatment Type

- Full-Depth R&R
- Mill & Overlay
- ARAM Cape Seal
- Slurry Seal

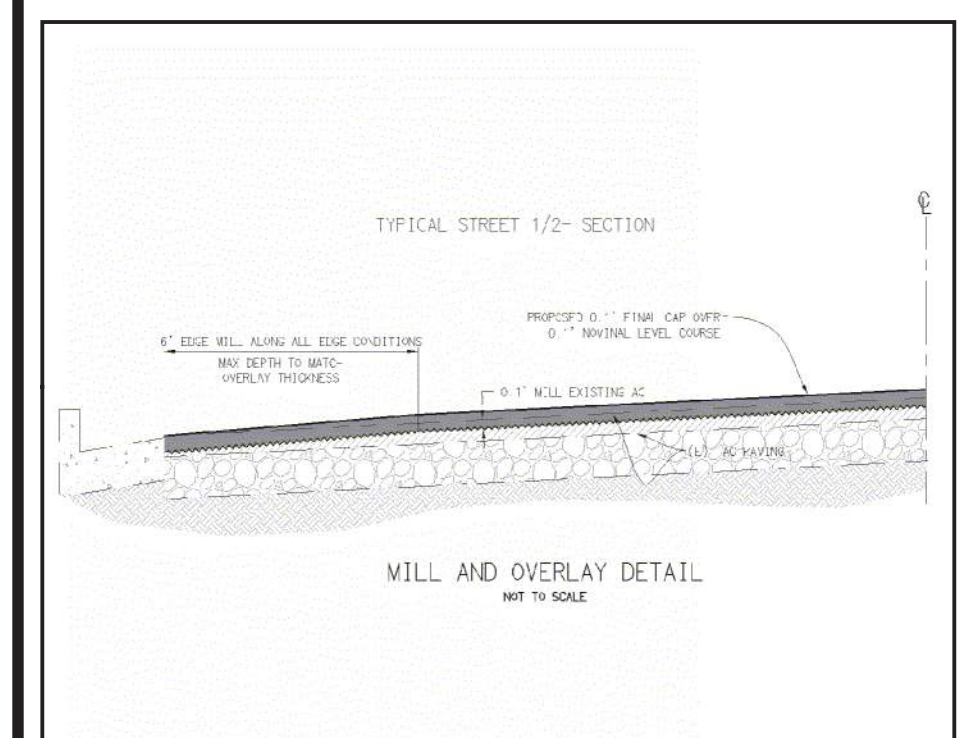

CITY OF BEAUMONT
20/21 Annual Street Projects
PUBLIC WORKS DEPARTMENT

Date Created: 6/17/21

Public Works Department
 550 E. 6th Street
 Beaumont, CA 92223
 (951) 769-8522
 www.beaumontca.gov

STREET LIST

Table with columns: Street, From, To, Treatment Type, Perimeter (LF), Area (SF), Location. Lists various streets and their associated data.

STREET LIST

Table with columns: Street, From, To, Treatment Type, Perimeter (LF), Area (SF), Location. Lists various streets and their associated data.

CURB RAMP LIST

Table with columns: Street A, Street B, Corner, Type. Lists street intersections and curb ramp types.

CURB RAMP LIST

Table with columns: Street A, Street B, Corner, Type. Lists street intersections and curb ramp types.

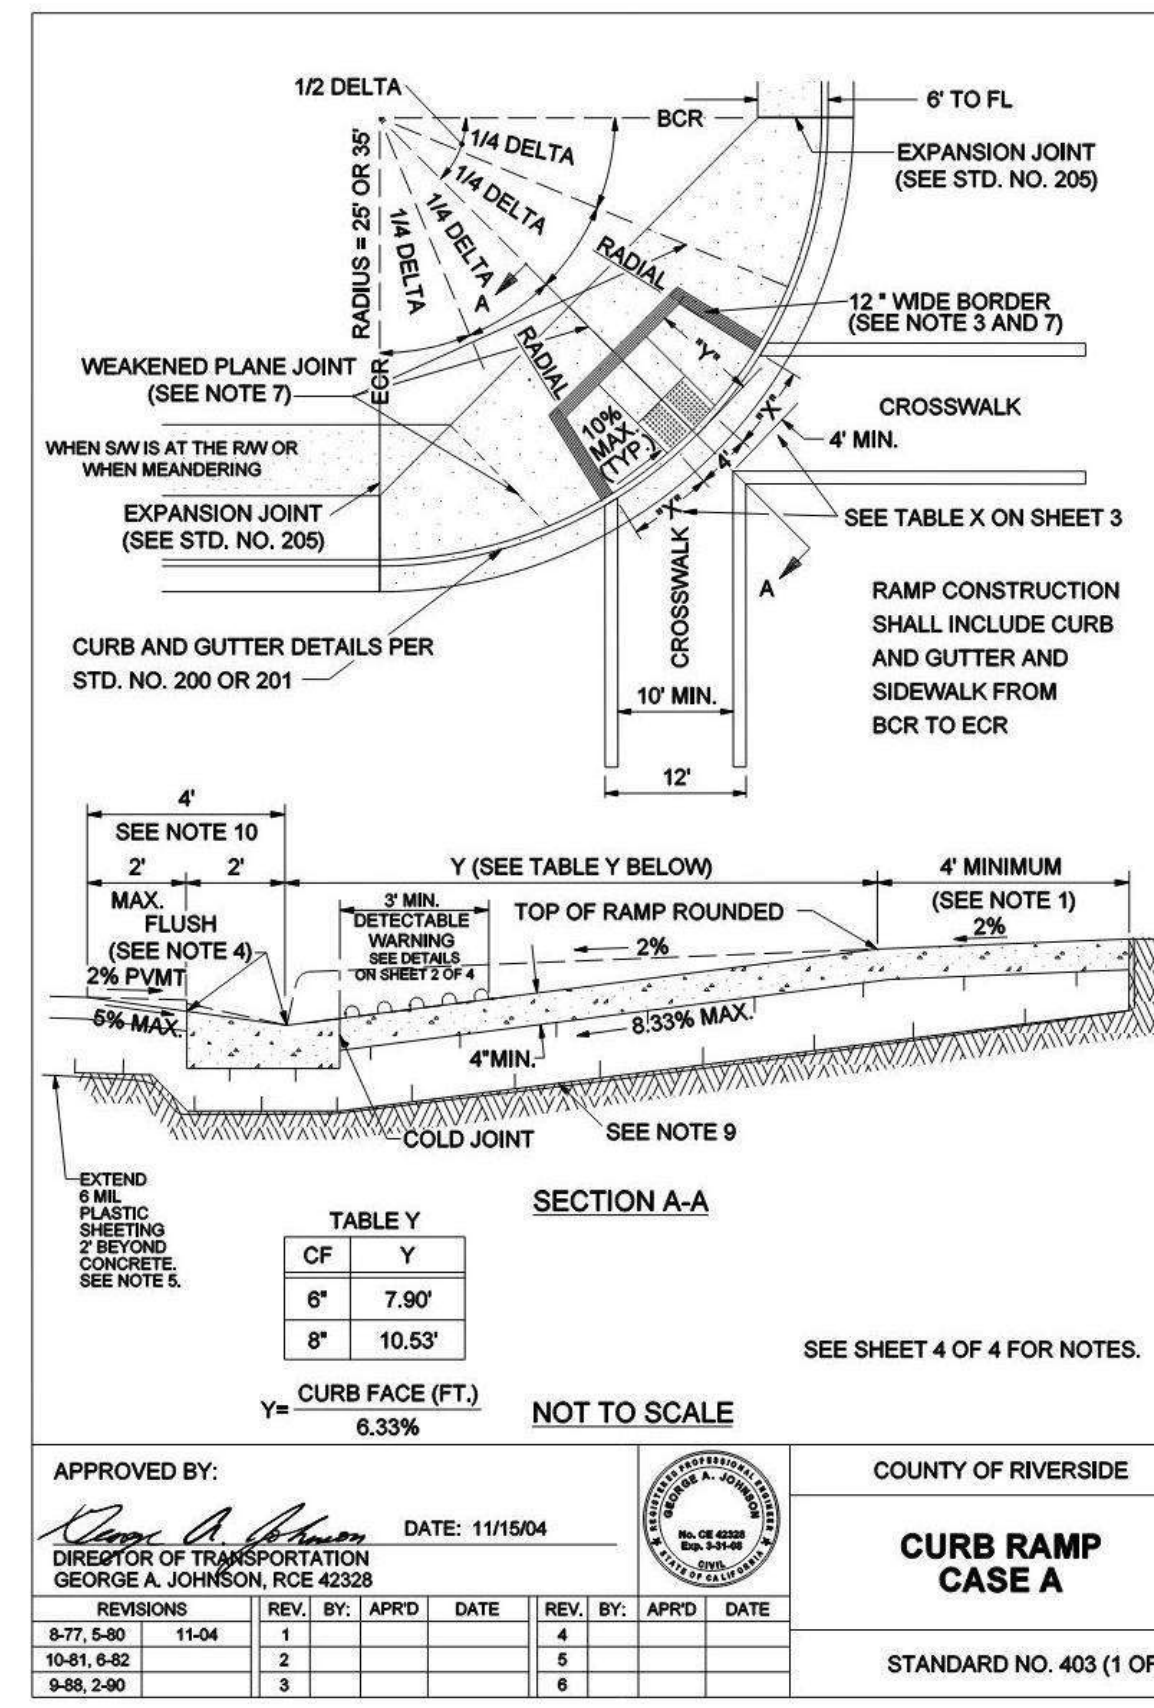


Table with columns: CF (IN), RADIUS (FT), SIDE SLOPE, Xs (FT), Xl (FT). Provides data for calculating curb ramp dimensions based on curb face and radius.

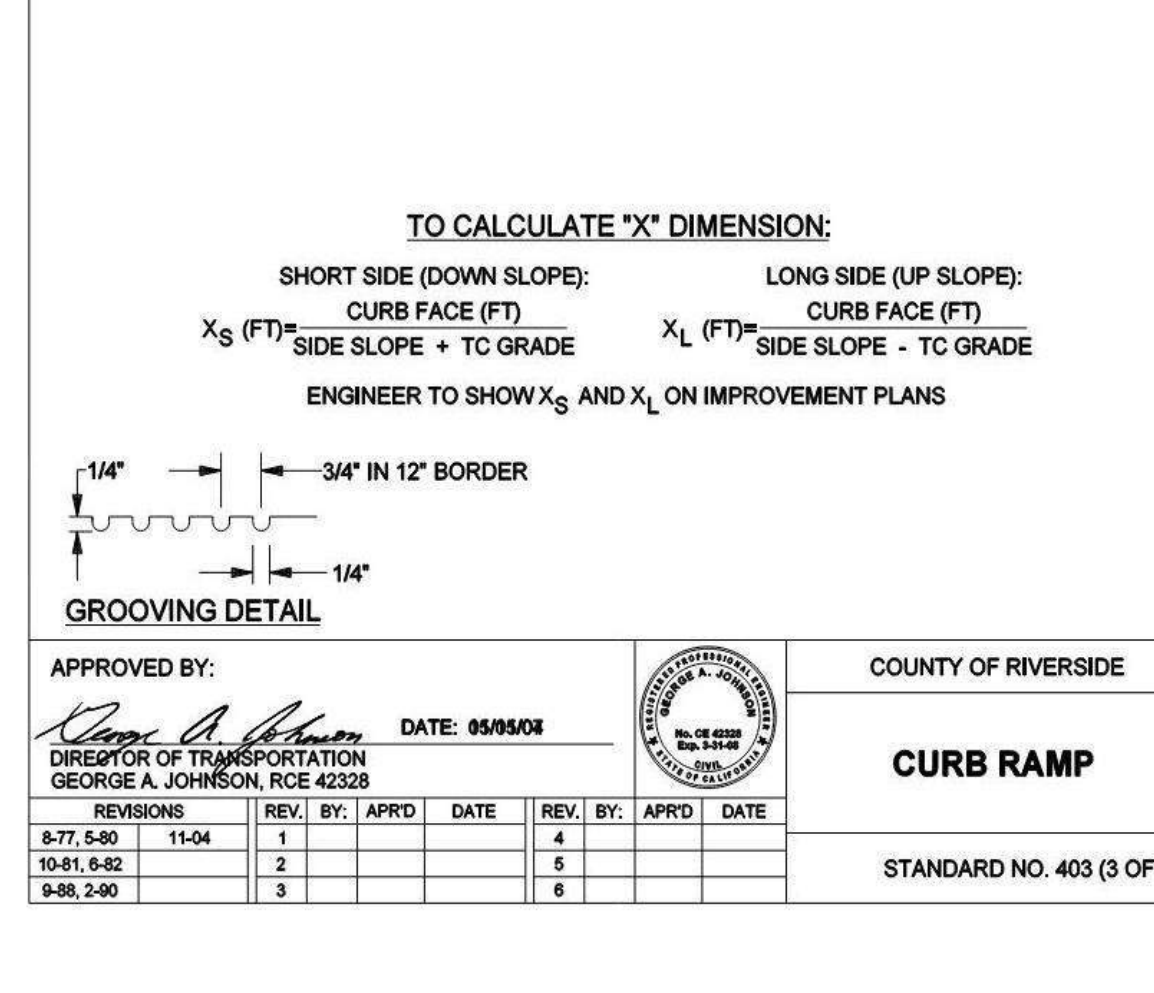


Table with columns: REVISIONS, REV. BY, APRD, DATE. Includes a revision log and approval information for the curb ramp construction notes.

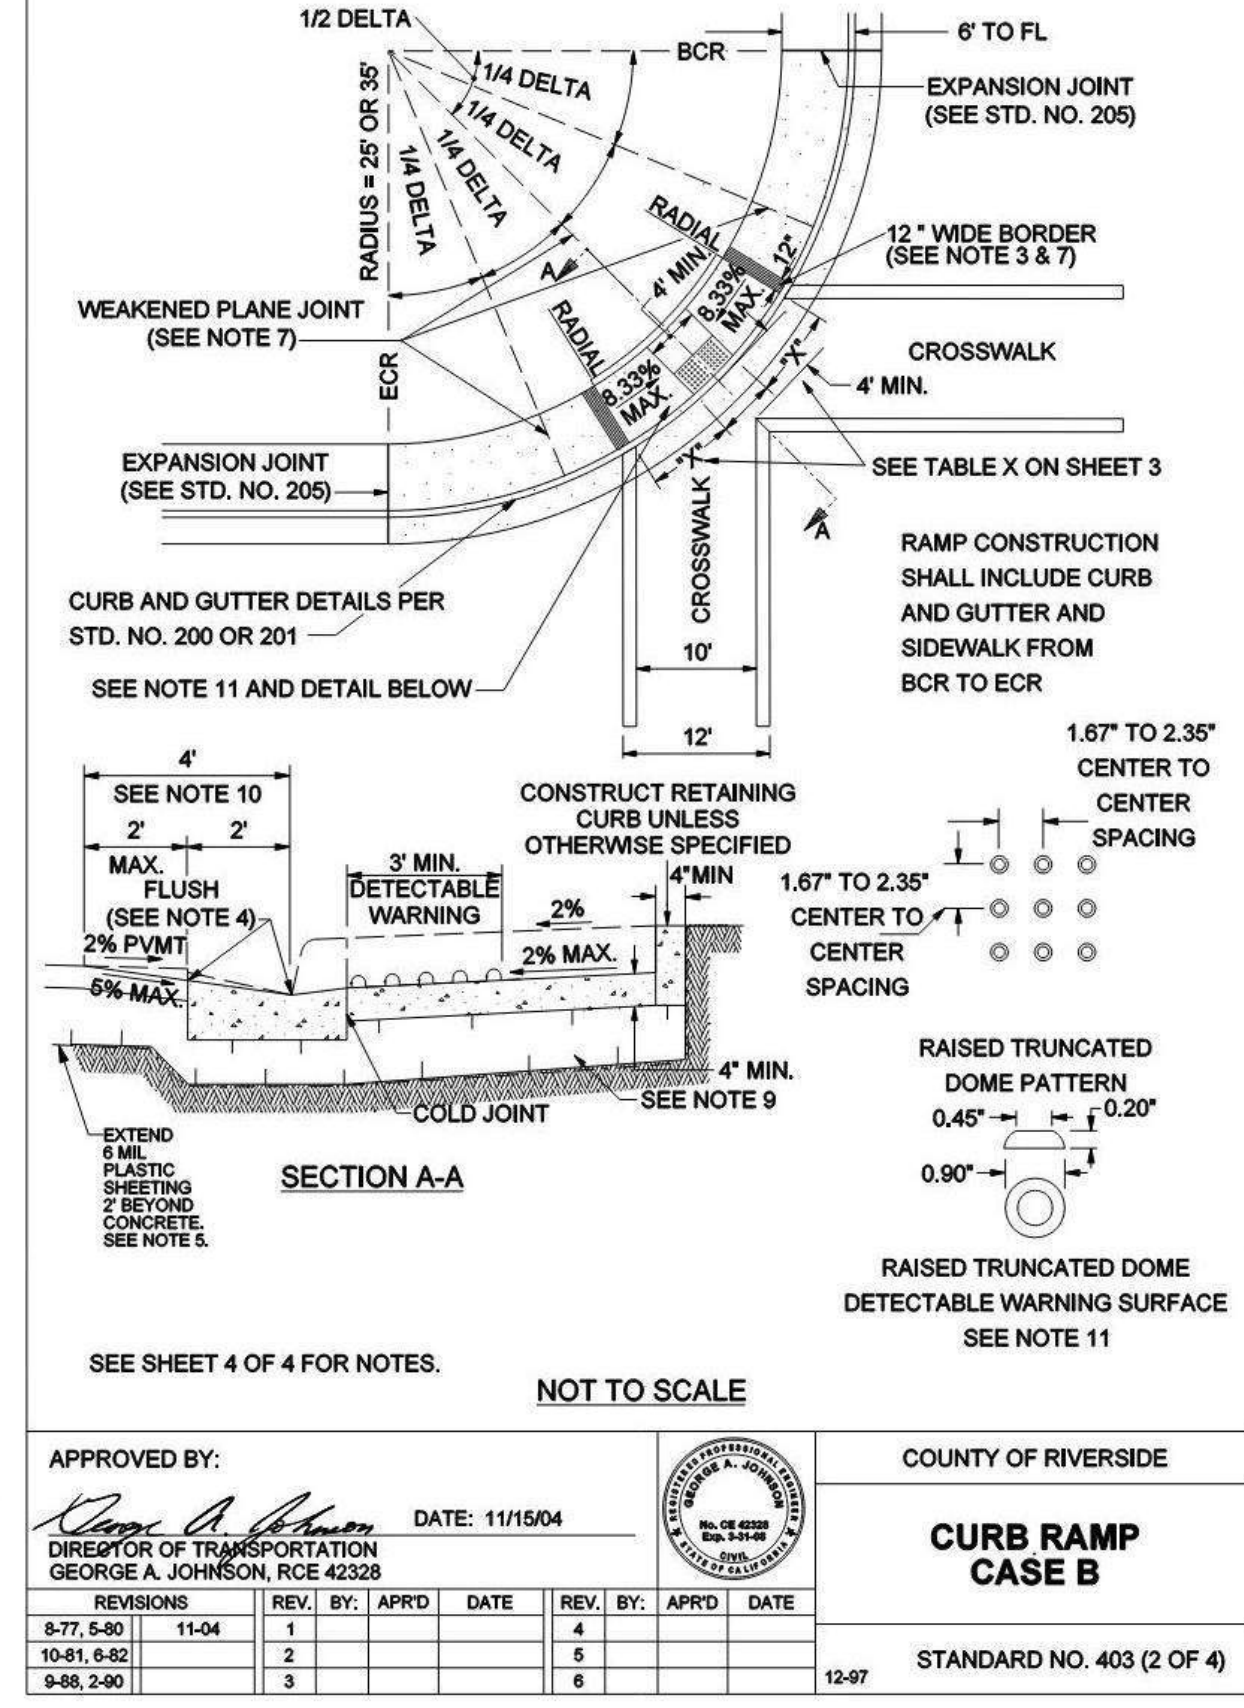



Table with columns: REVISIONS, REV. BY, APRD, DATE. Provides a revision log and approval information for the curb ramp construction notes.

Table with columns: REVISIONS, REV. BY, APRD, DATE. Includes a revision log and approval information for the curb ramp construction notes.

Approval and signature block for the curb ramp construction notes, including the name of the Director of Transportation and the date.

CITY OF BEAUMONT 20/21 Annual Street Projects PUBLIC WORKS DEPARTMENT. Includes the city logo and contact information for the Public Works Department.

Date Created: 6/17/21. Public Works Department. 550 E. 6th Street, Beaumont, CA 92223. (951) 769-8522. www.beaumontca.gov. Includes the city logo and contact information.

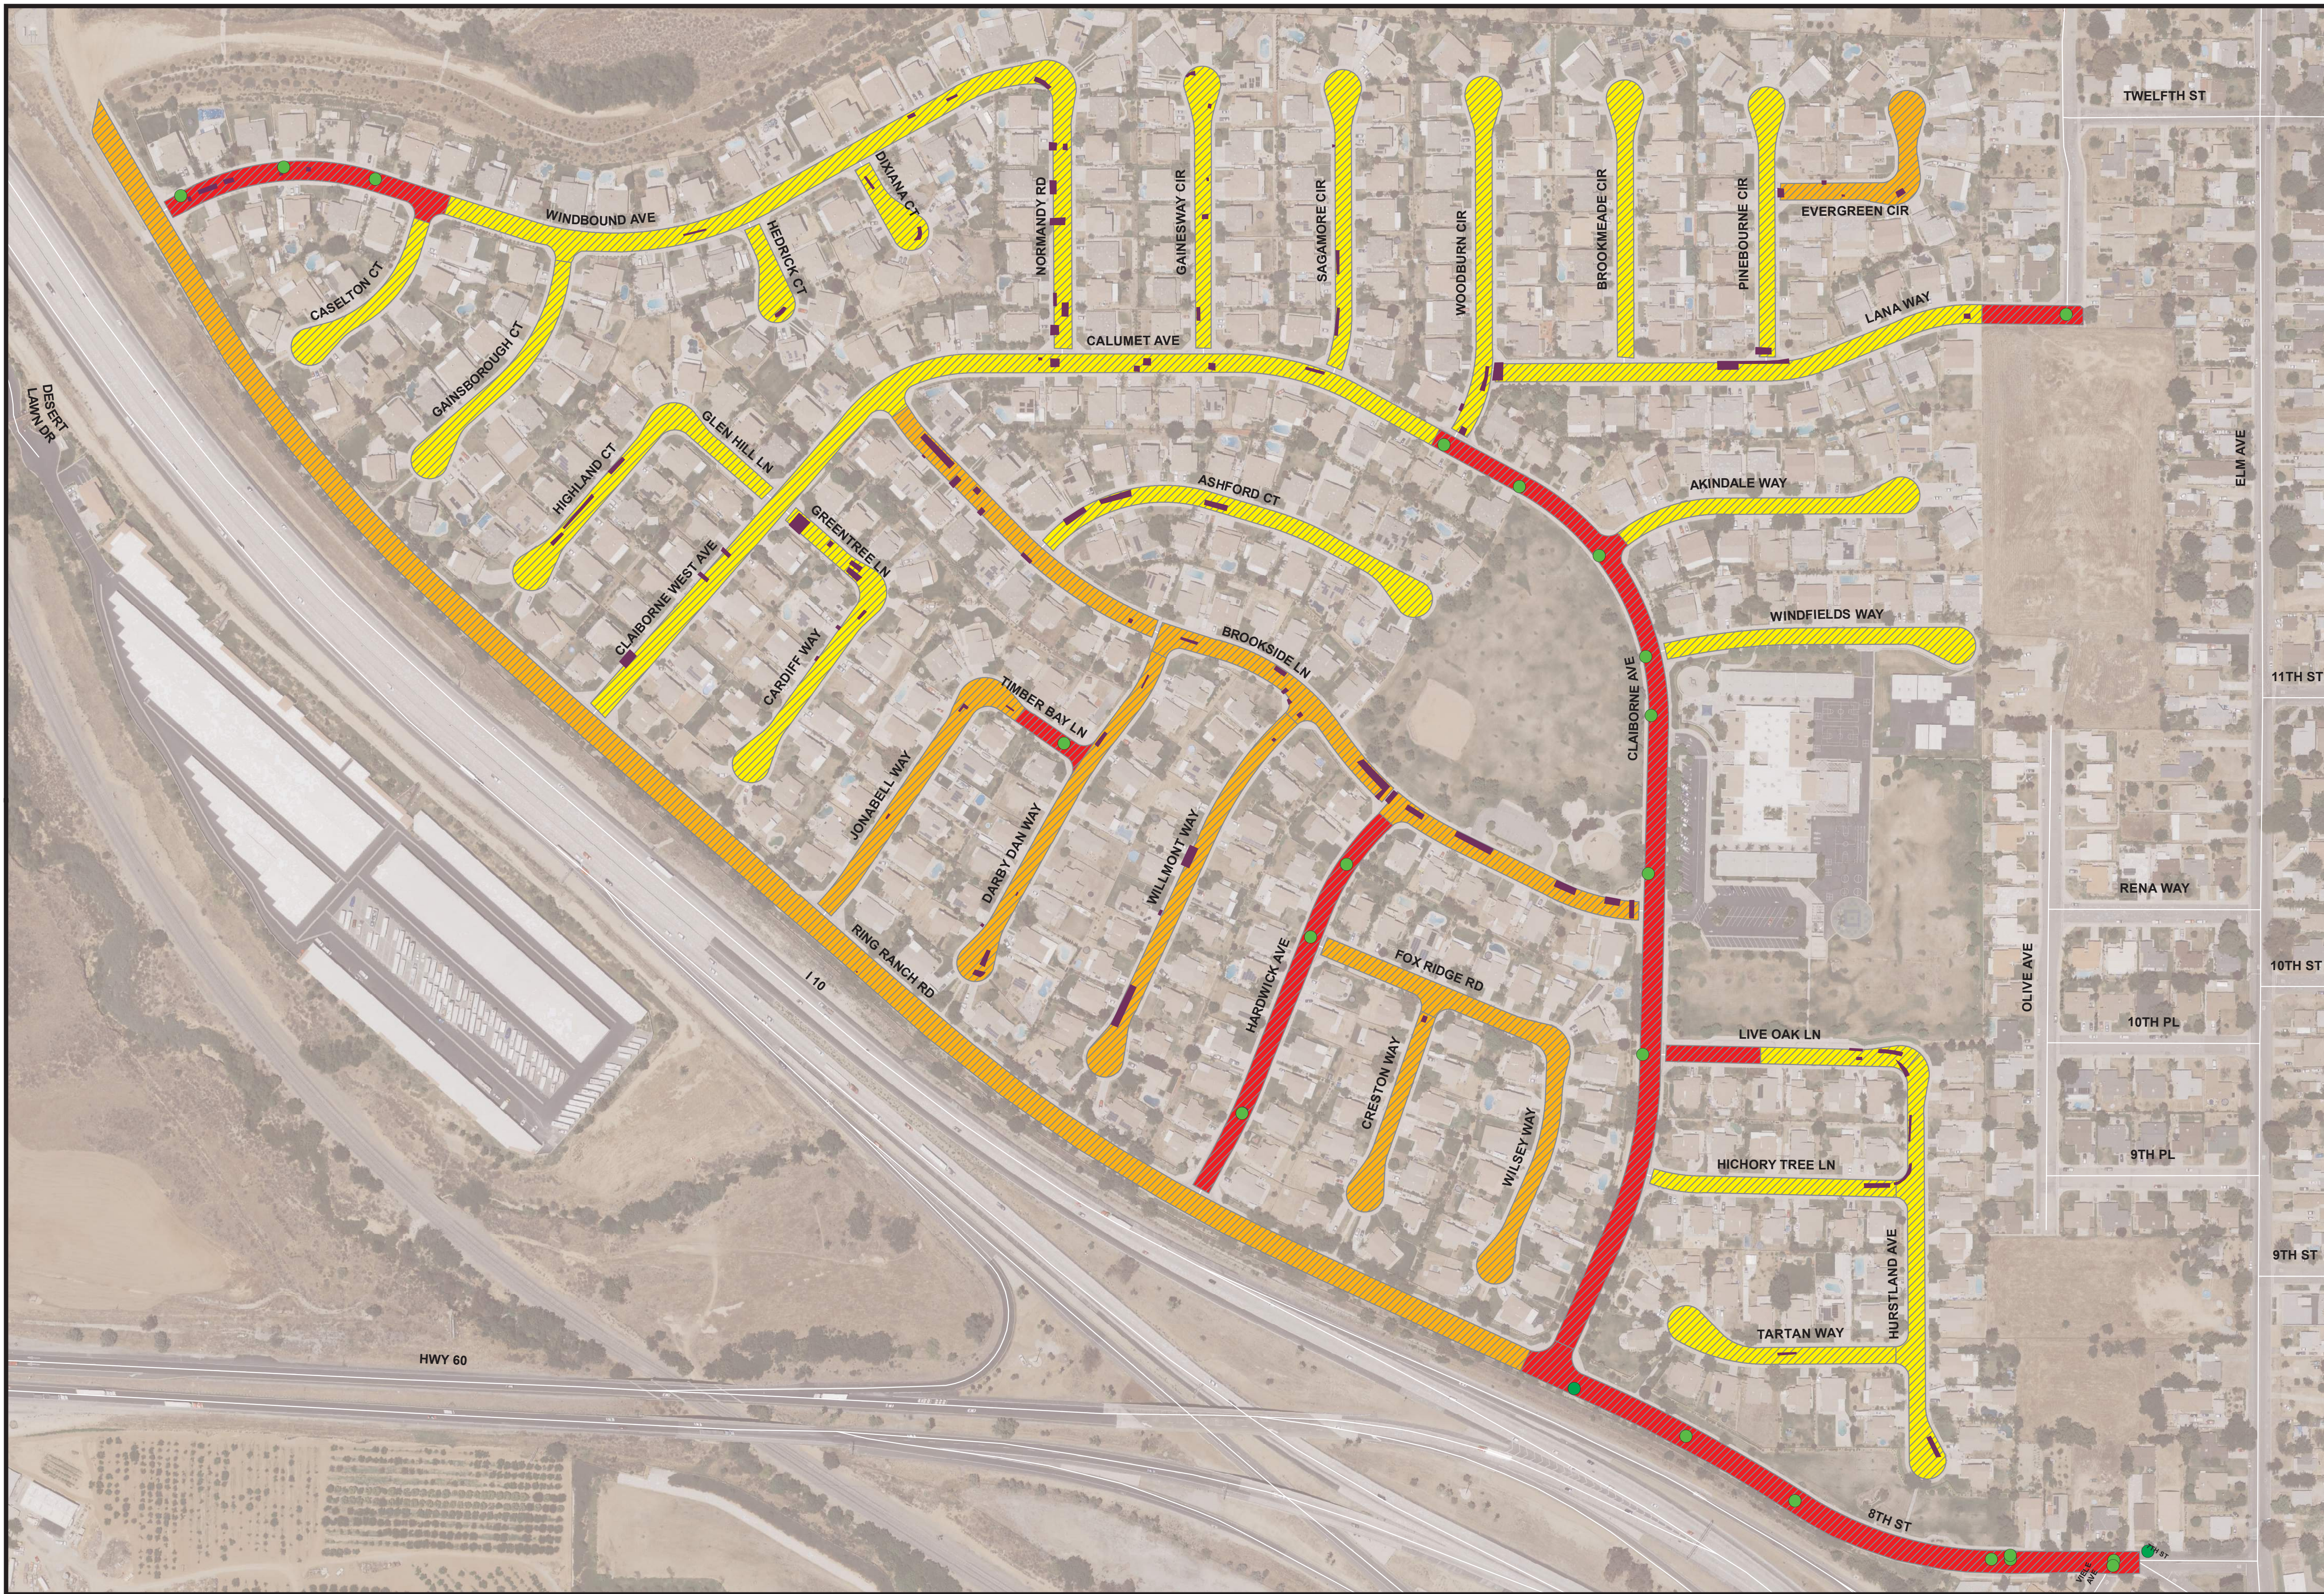


- LEGEND**
- Storm Drain Manhole
 - Sewer Manhole
 - Dig Out
- R-03 & 04 Streets**
- Treatment Type**
- Mill & Overlay
 - ARAM Cape Seal
 - Slurry Seal



CITY OF BEAUMONT
20/21 Annual Street Projects - Three Rings
PUBLIC WORKS DEPARTMENT

Date Created: 6/17/21

Public Works Department
 550 E. 6th Street
 Beaumont, CA 92223
 (951) 769-8522
 www.beaumontca.gov

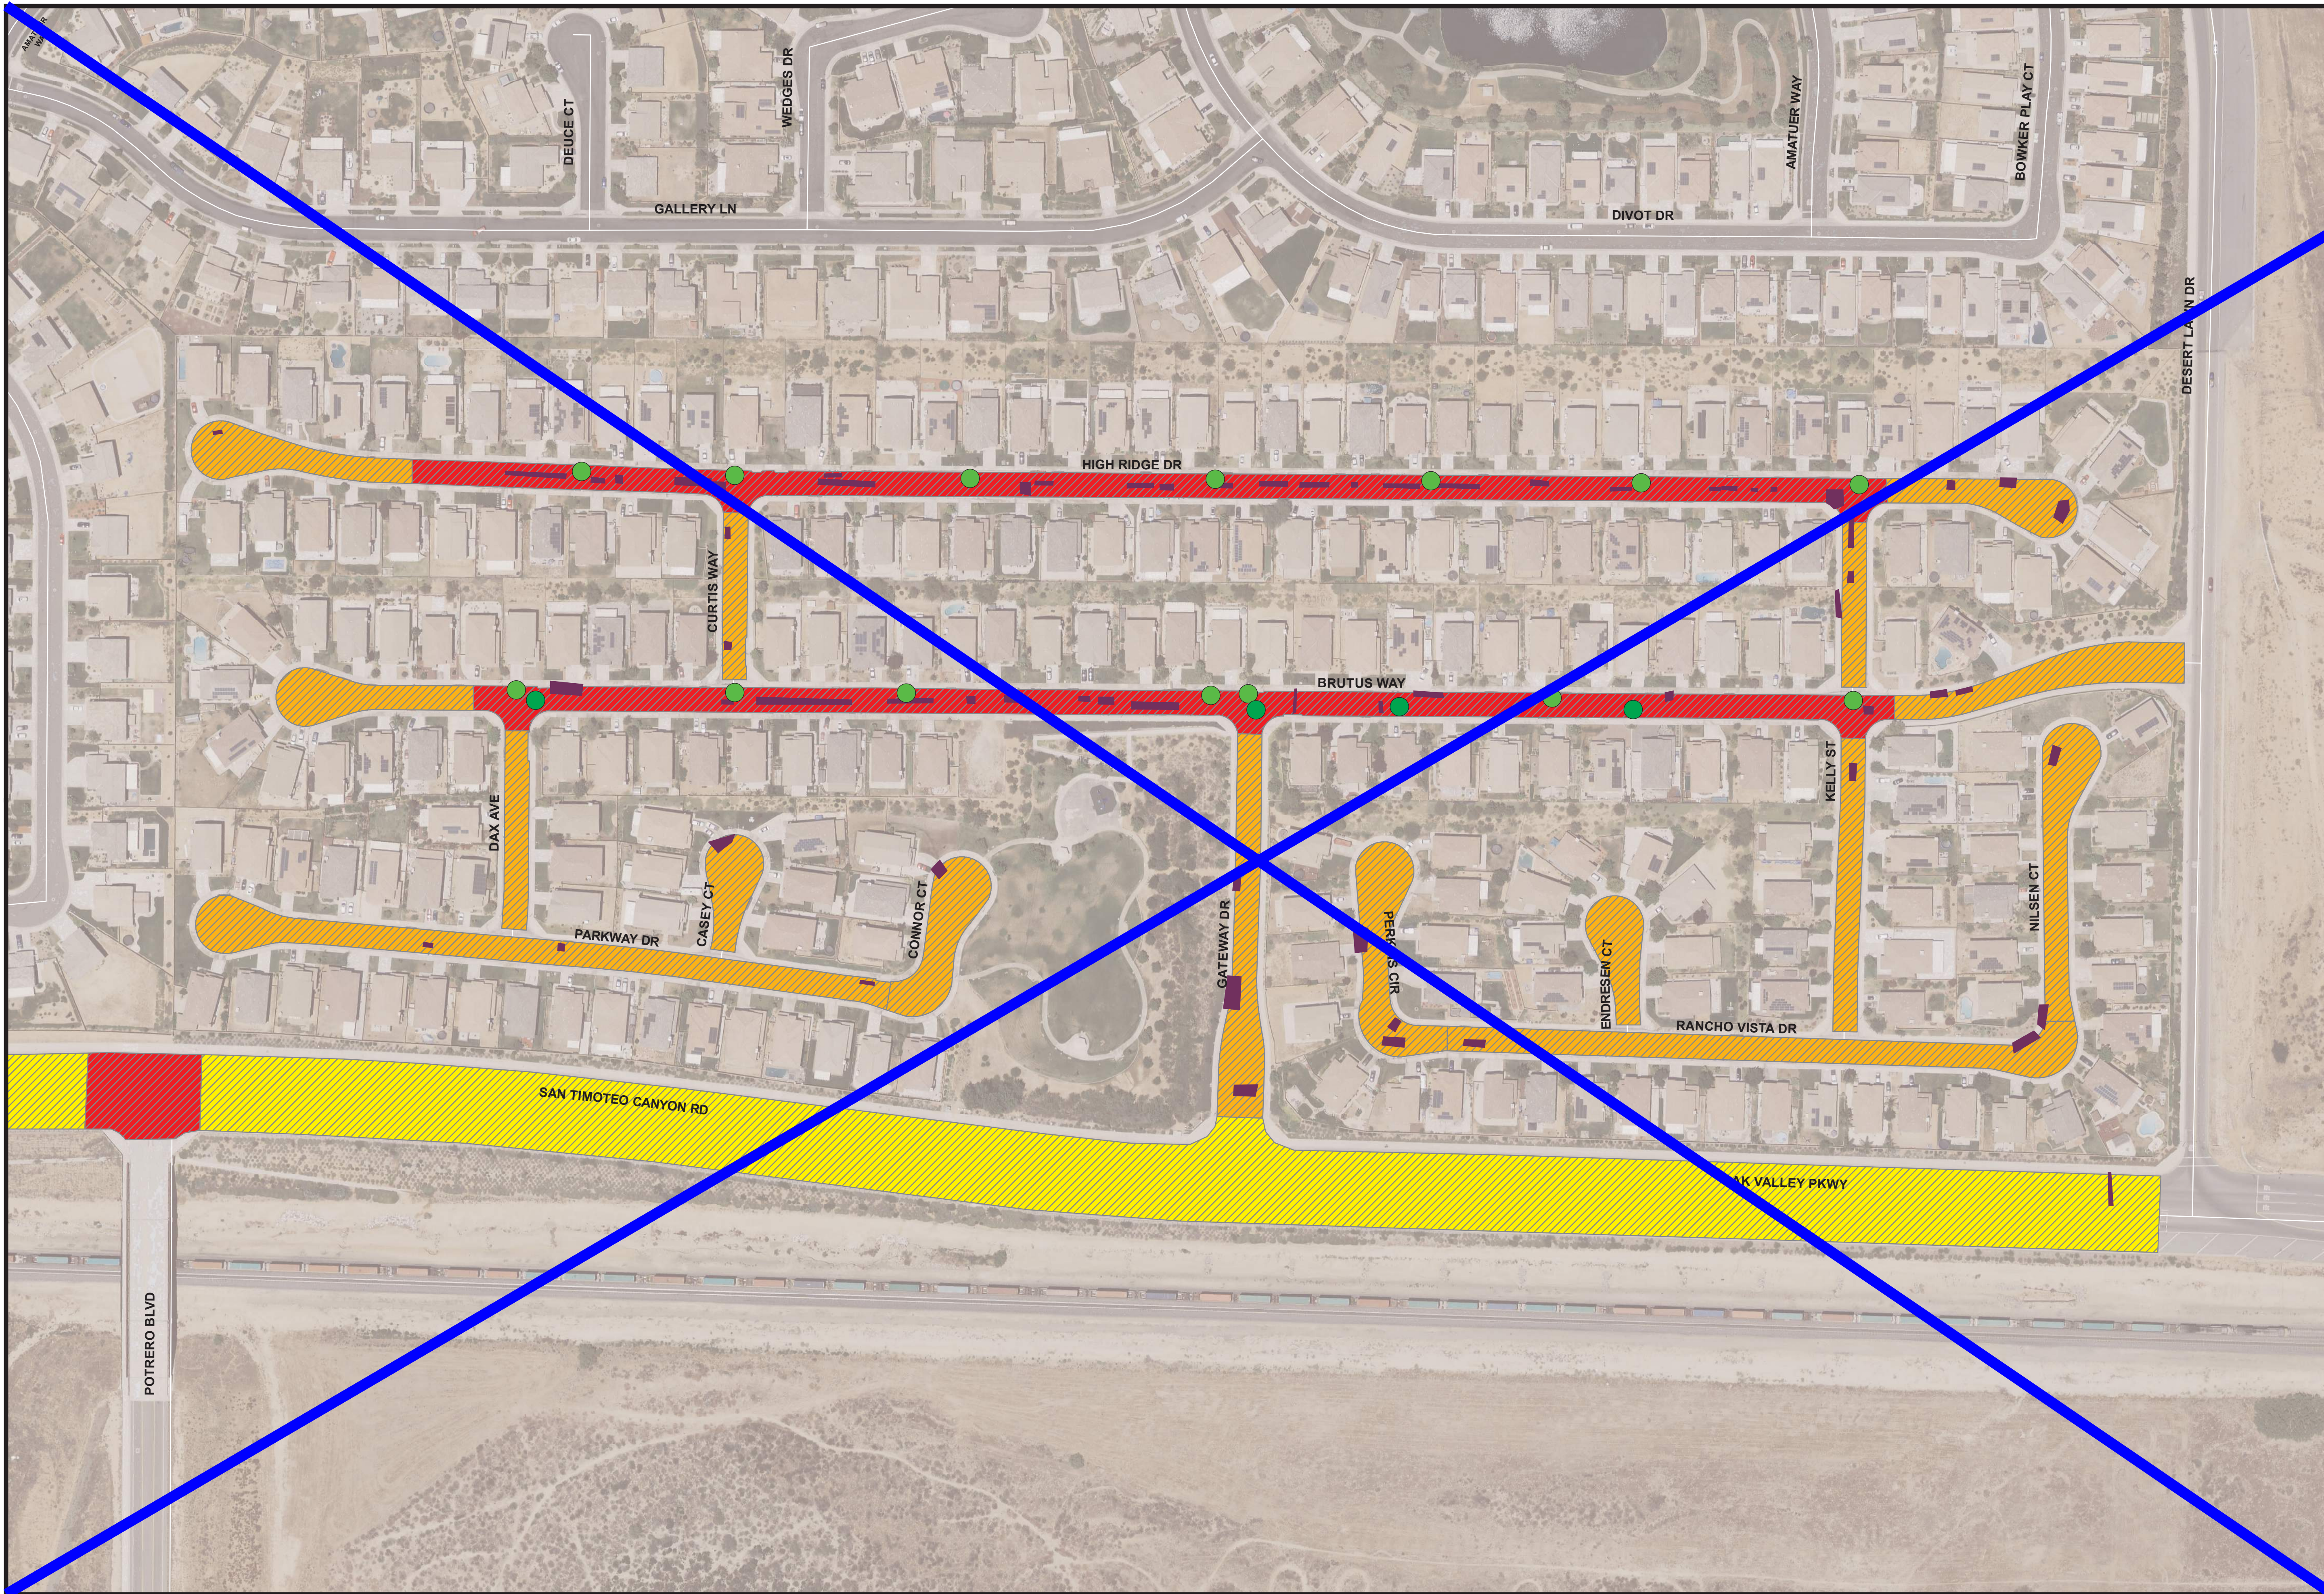

- LEGEND**
- Storm Drain Manhole
 - Sewer Manhole
 - Dig Out
- R-03 & 04 Streets**
- Treatment Type**
- Mill & Overlay
 - ARAM Cape Seal
 - Slurry Seal



CITY OF BEAUMONT
20/21 Annual Street Projects - Curtis
PUBLIC WORKS DEPARTMENT

NOT A PART

Date Created: 6/17/21

Public Works Department
 550 E. 6th Street
 Beaumont, CA 92223
 (951) 769-8522
www.beaumontca.gov



LEGEND

- Signal_loop
- Storm Drain Manhole
- Sewer Manhole
- Dig Out

R-03 & 04 Streets

Treatment Type


- Mill & Overlay
- ARAM Cape Seal
- Slurry Seal



CITY OF BEAUMONT
20/21 Annual Street Projects - The Estates at Oak Valley (1 of 2)
PUBLIC WORKS DEPARTMENT

Date Created: 6/17/21

Public Works Department
 550 E. 6th Street
 Beaumont, CA 92223
 (951) 769-8522
www.beaumontca.gov

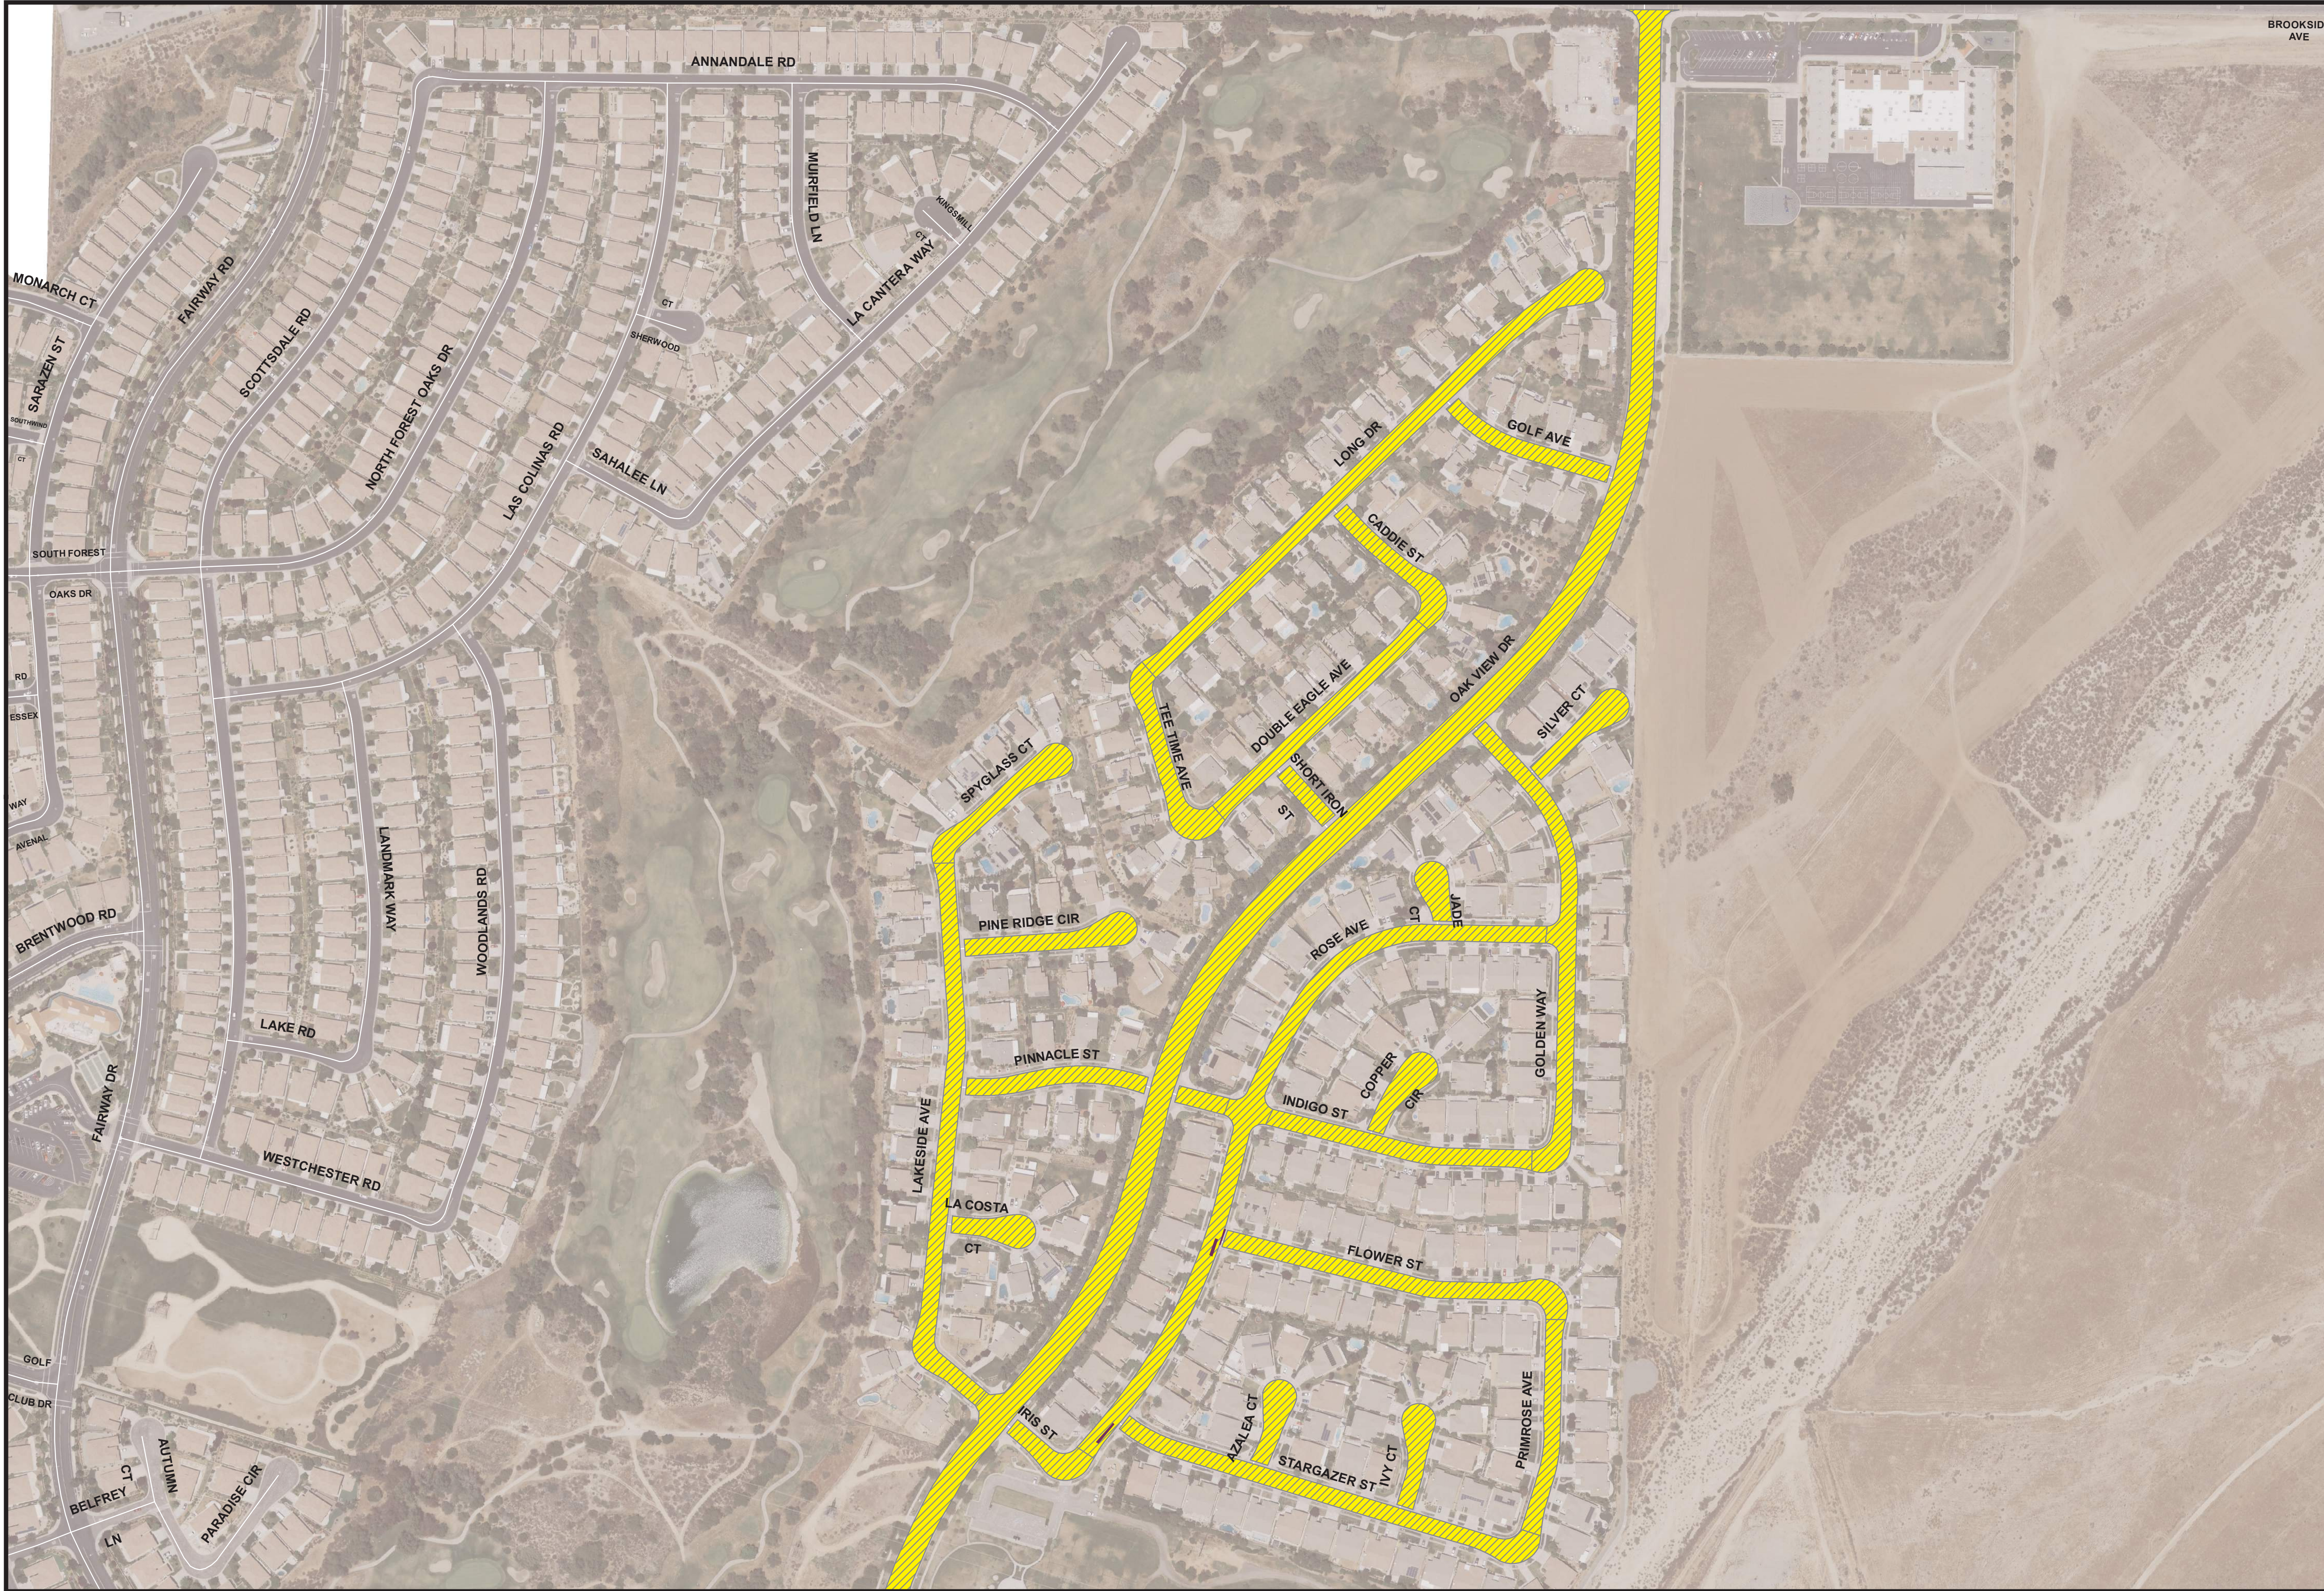

- LEGEND**
- BCVWD Valves
 - Storm Drain Manhole
 - Sewer Manhole
 - Dig Out
- R-03 & 04 Streets**
- Treatment Type**
- Mill & Overlay
 - ARAM Cape Seal
 - Slurry Seal



CITY OF BEAUMONT
20/21 Annual Street Projects - The Estates at Oak Valley (2 of 2)
PUBLIC WORKS DEPARTMENT

Date Created: 6/17/21

Public Works Department
 550 E. 6th Street
 Beaumont, CA 92223
 (951) 769-8522
 www.beaumontca.gov




- LEGEND**
- Storm Drain Manhole
 - Sewer Manhole
 - Dig Out
- R-03 & 04 Streets**
- Treatment Type**
- Mill & Overlay
 - ARAM Cape Seal
 - Slurry Seal



CITY OF BEAUMONT
20/21 Annual Street Projects - Cougar Ranch Improvement Area 9
PUBLIC WORKS DEPARTMENT

Date Created: 6/17/21

Public Works Department
 550 E. 6th Street
 Beaumont, CA 92223
 (951) 769-8522
 www.beaumontca.gov

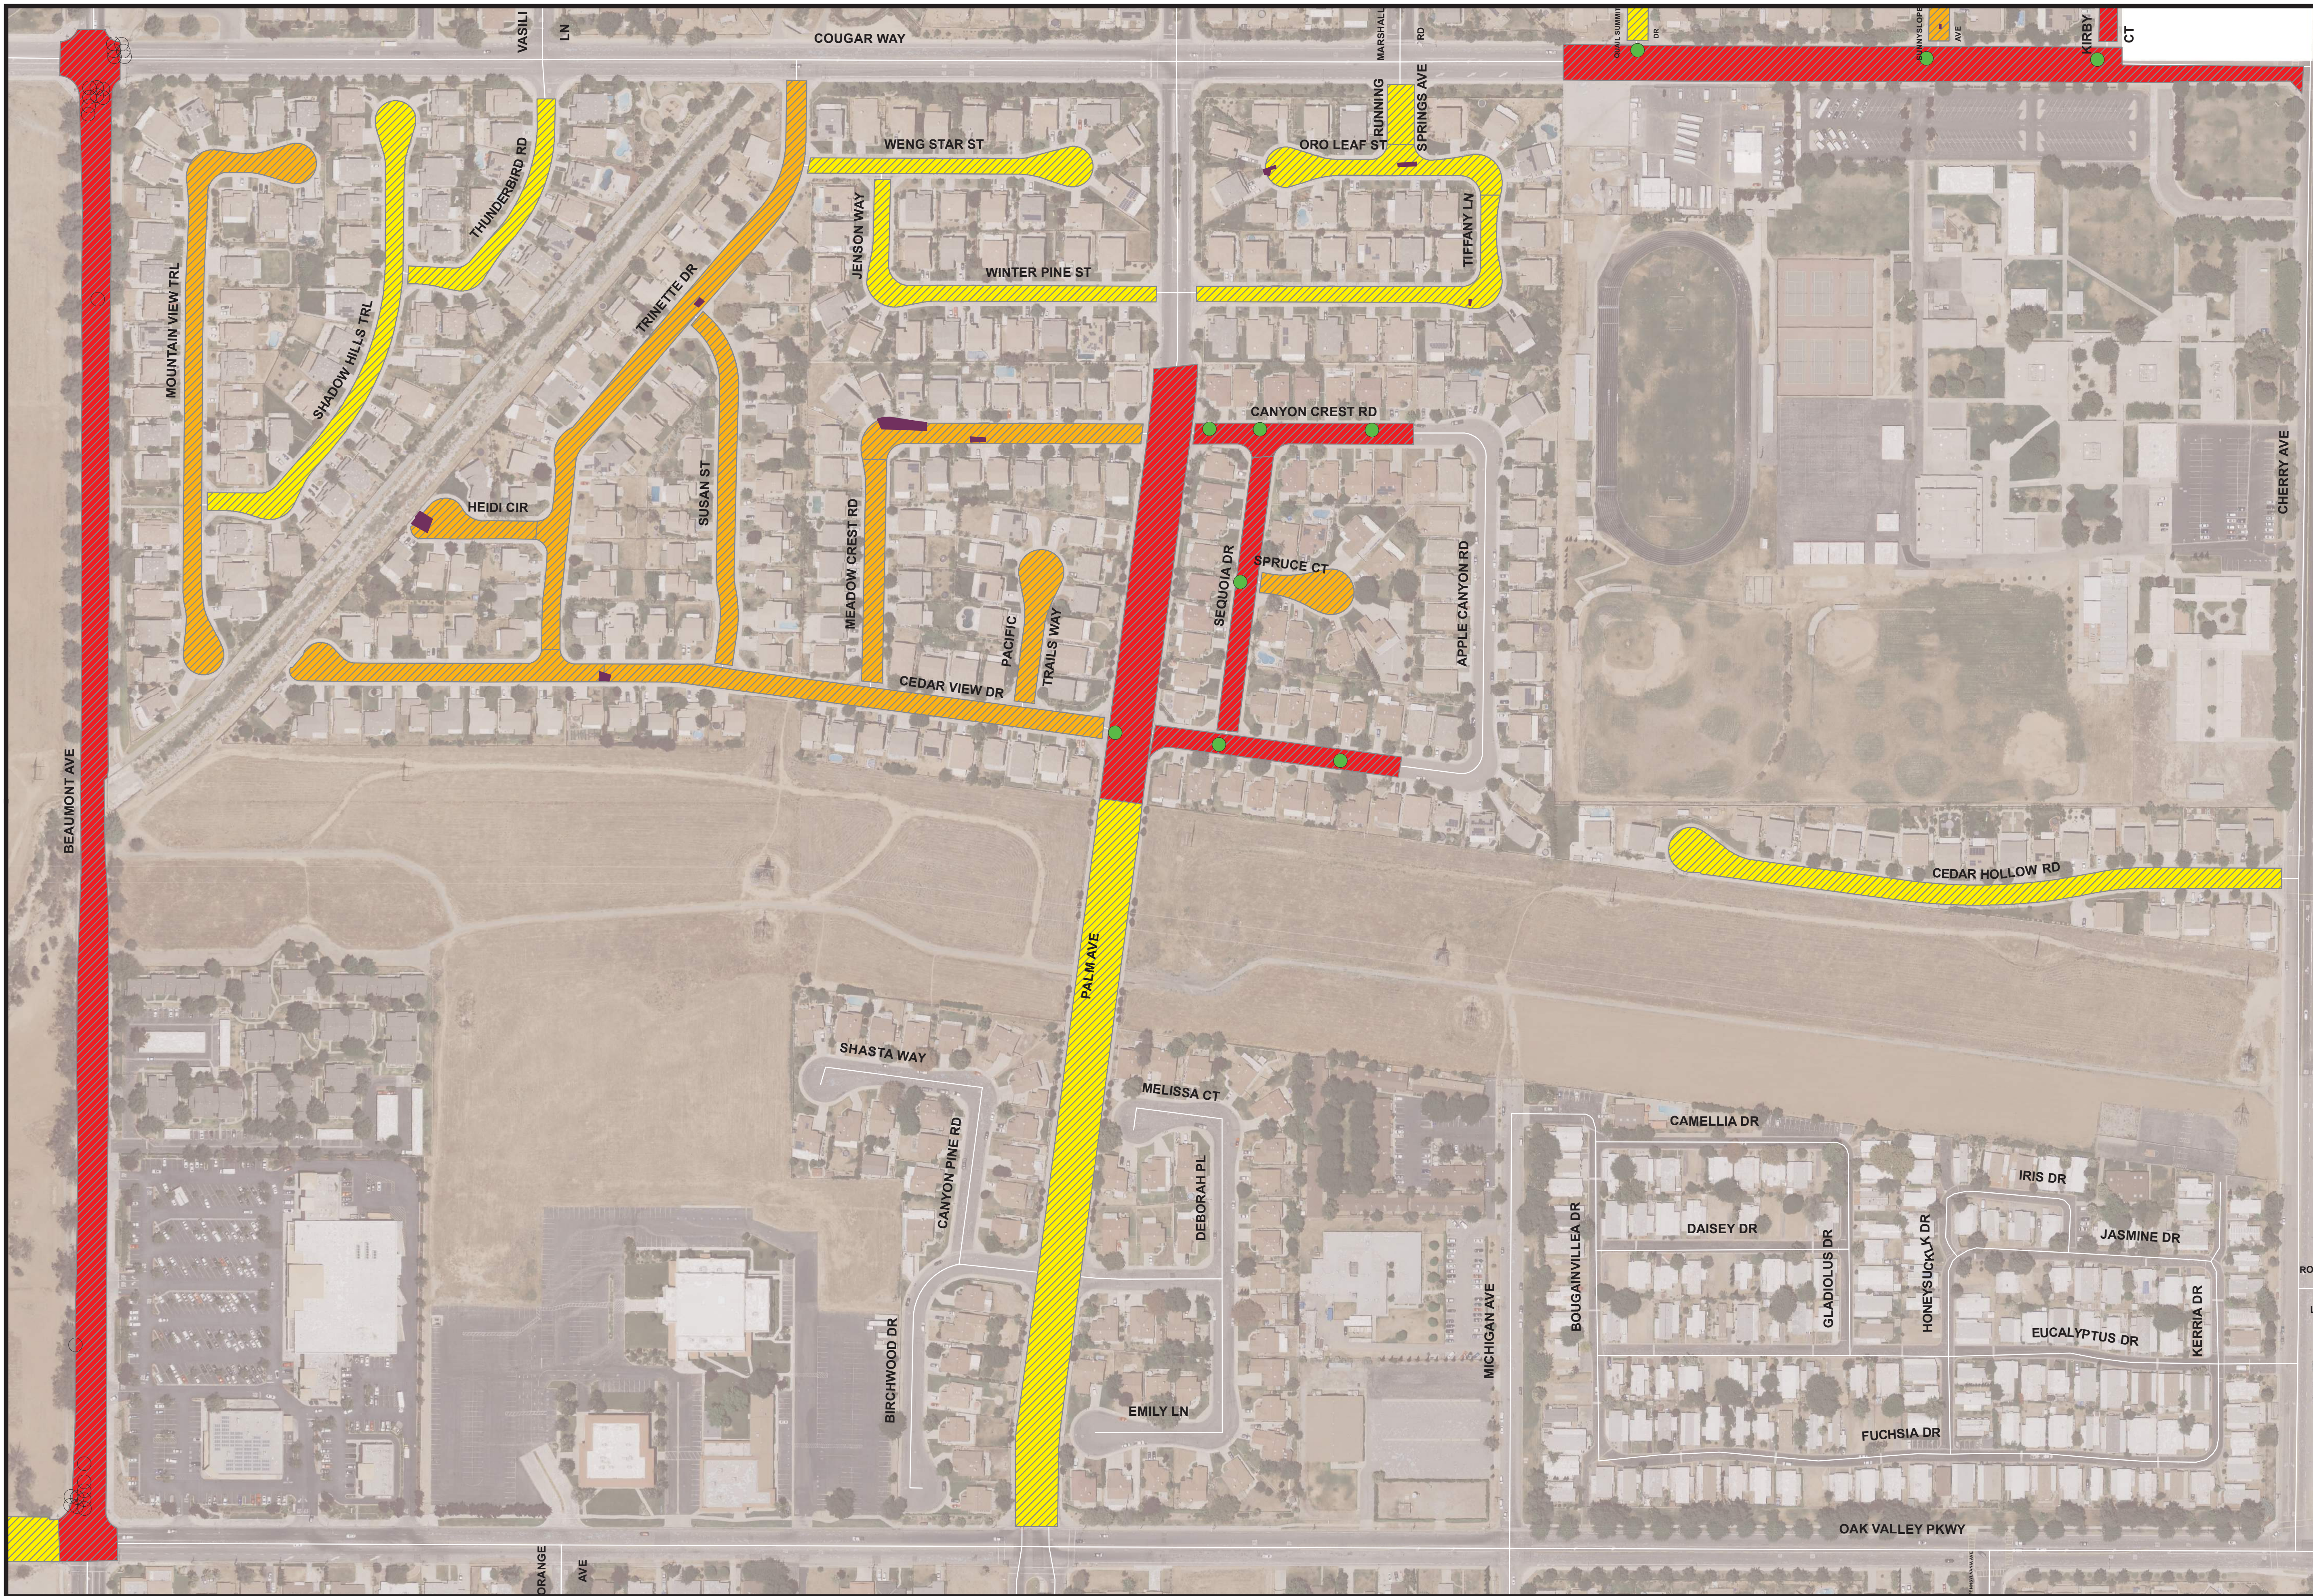

LEGEND

- Signal_loop
- Storm Drain Manhole
- Sewer Manhole
- Dig Out

R-03 & 04 Streets

Treatment Type


- Mill & Overlay
- ARAM Cape Seal
- Slurry Seal

CITY OF BEAUMONT
20/21 Annual Street Projects - Mountain Meadows, Canyon Ridge, & Pacific Trails
PUBLIC WORKS DEPARTMENT

Date Created: 6/17/21



Public Works Department
 550 E. 6th Street
 Beaumont, CA 92223
 (951) 769-8522
 www.beaumontca.gov

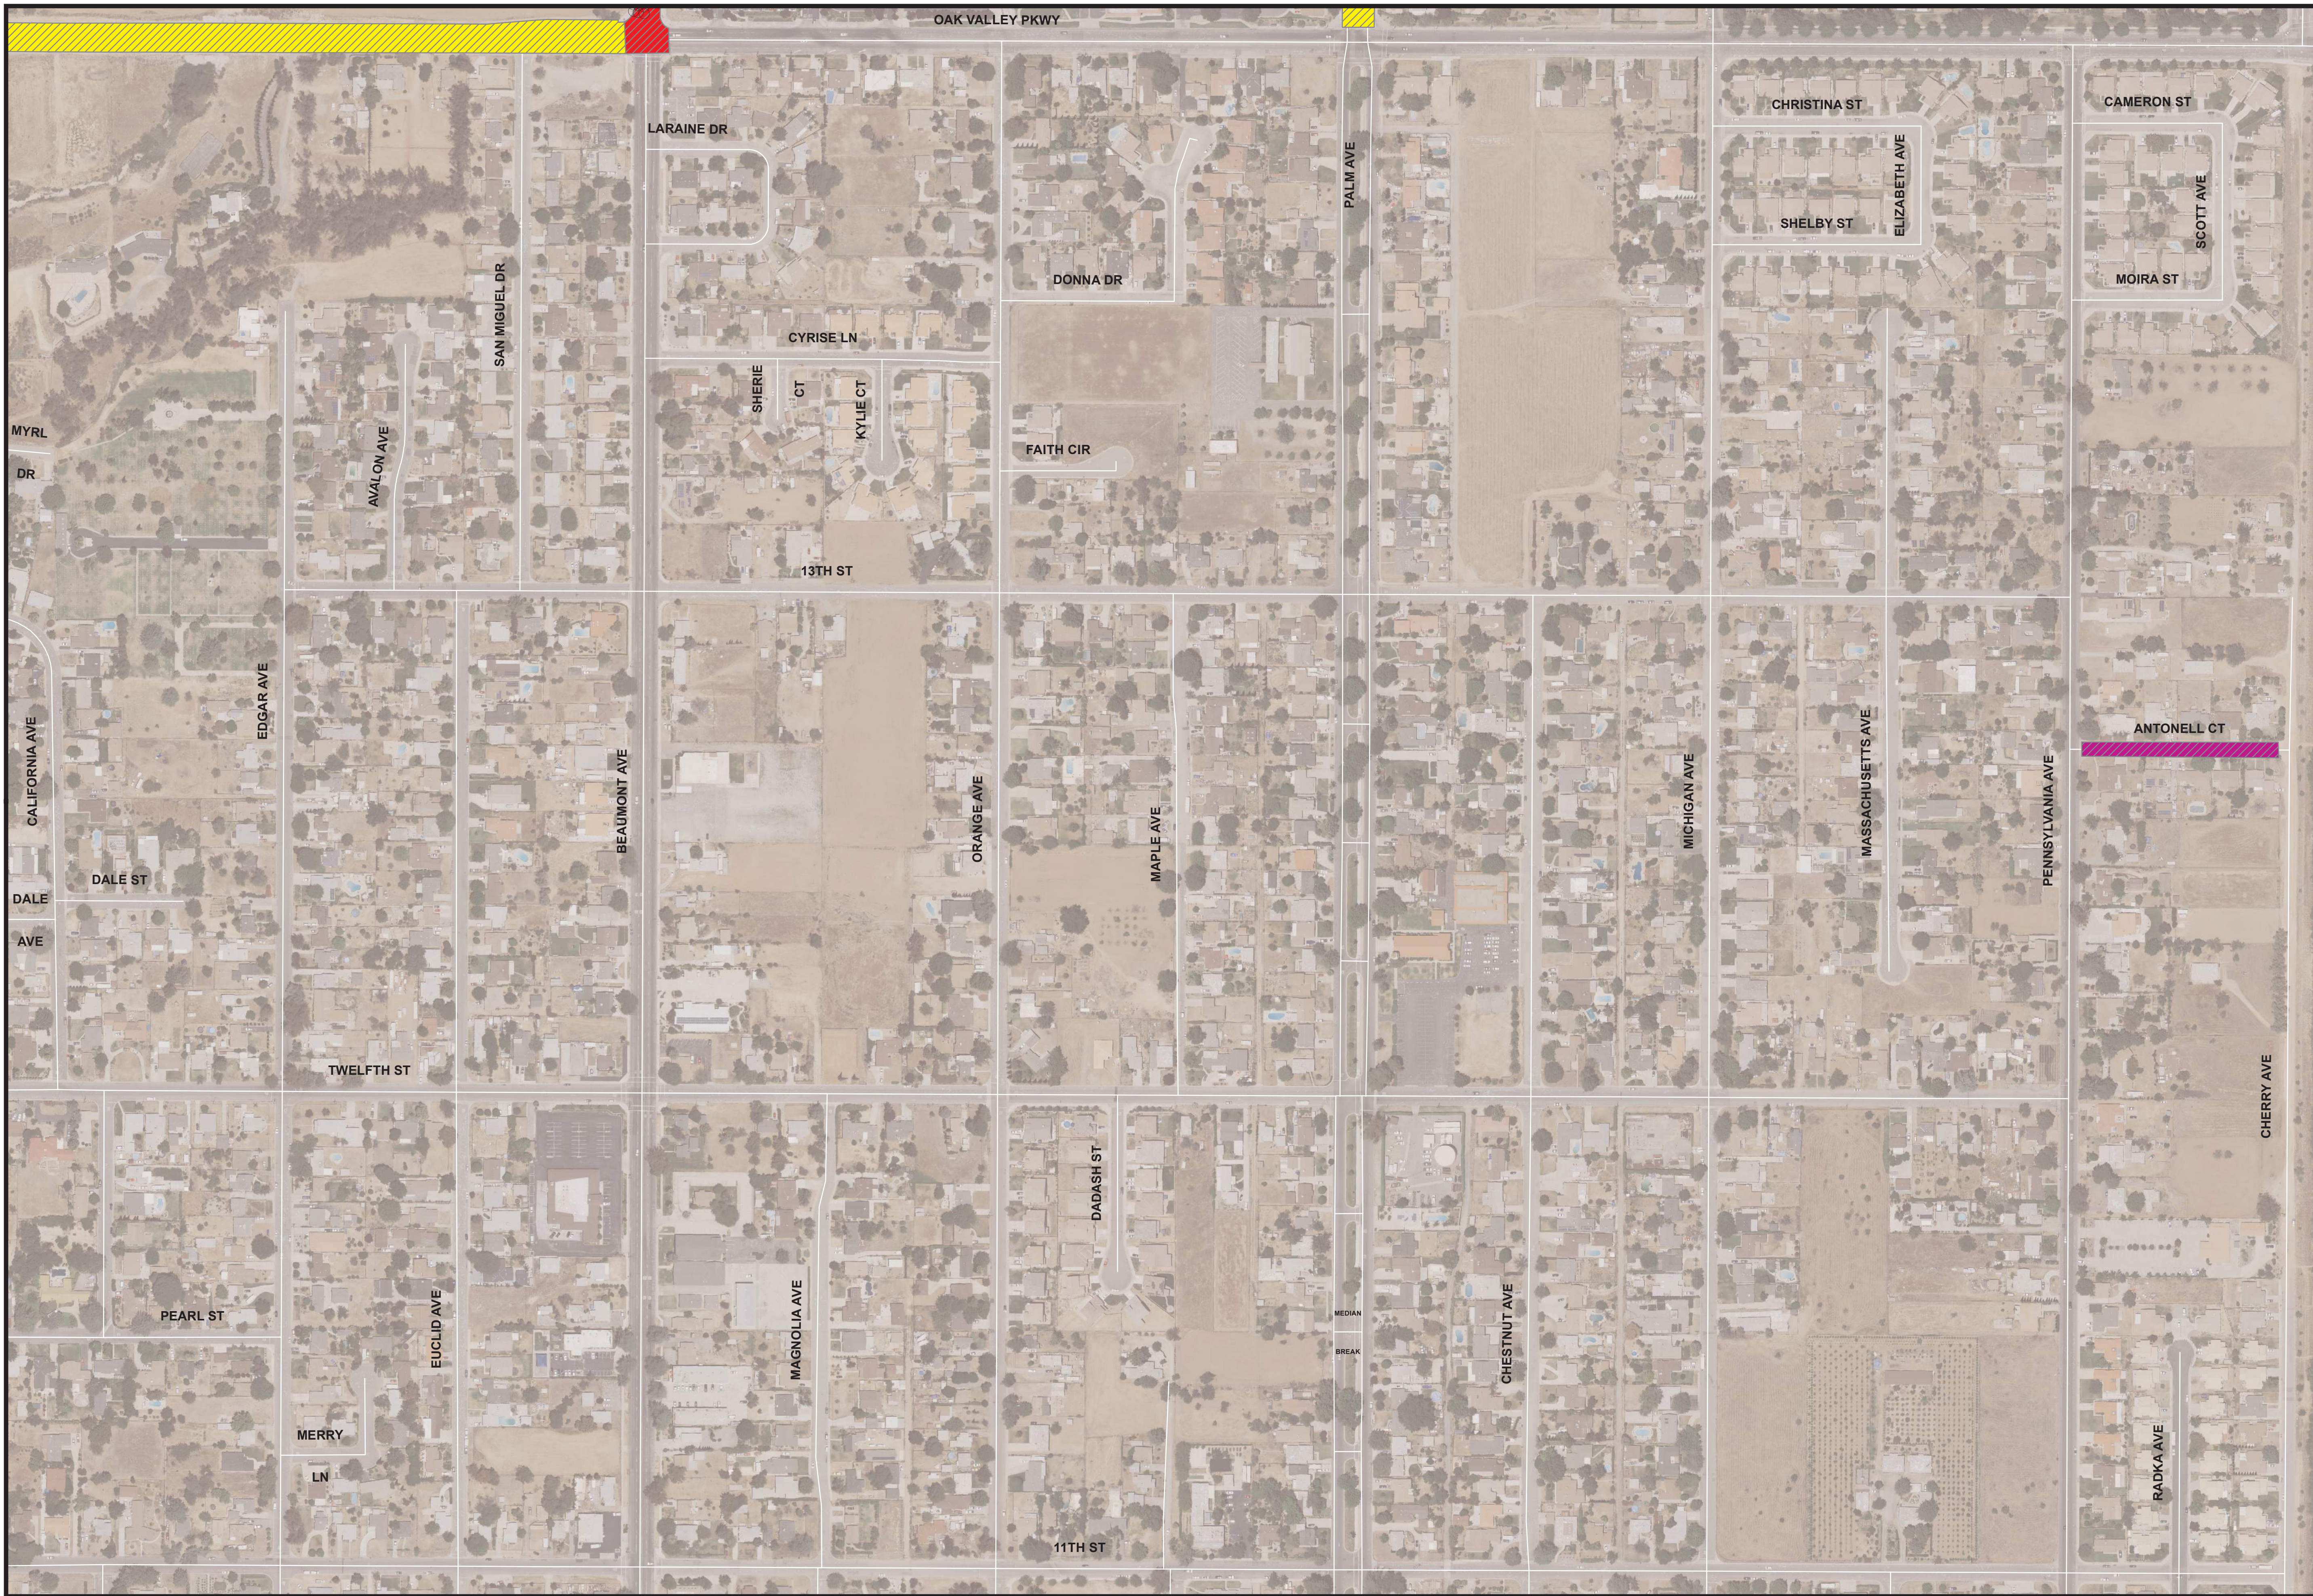

LEGEND

- Signal_loop
- Storm Drain Manhole
- Sewer Manhole
- Dig Out

R-03 & 04 Streets

Treatment Type


- Full-Depth
- Mill & Overlay
- ARAM Cape Seal
- Slurry Seal



CITY OF BEAUMONT
20/21 Annual Street Projects - Downtown (North of 11th)
PUBLIC WORKS DEPARTMENT

Date Created: 6/17/21

Public Works Department
 550 E. 6th Street
 Beaumont, CA 92223
 (951) 769-8522
 www.beaumontca.gov

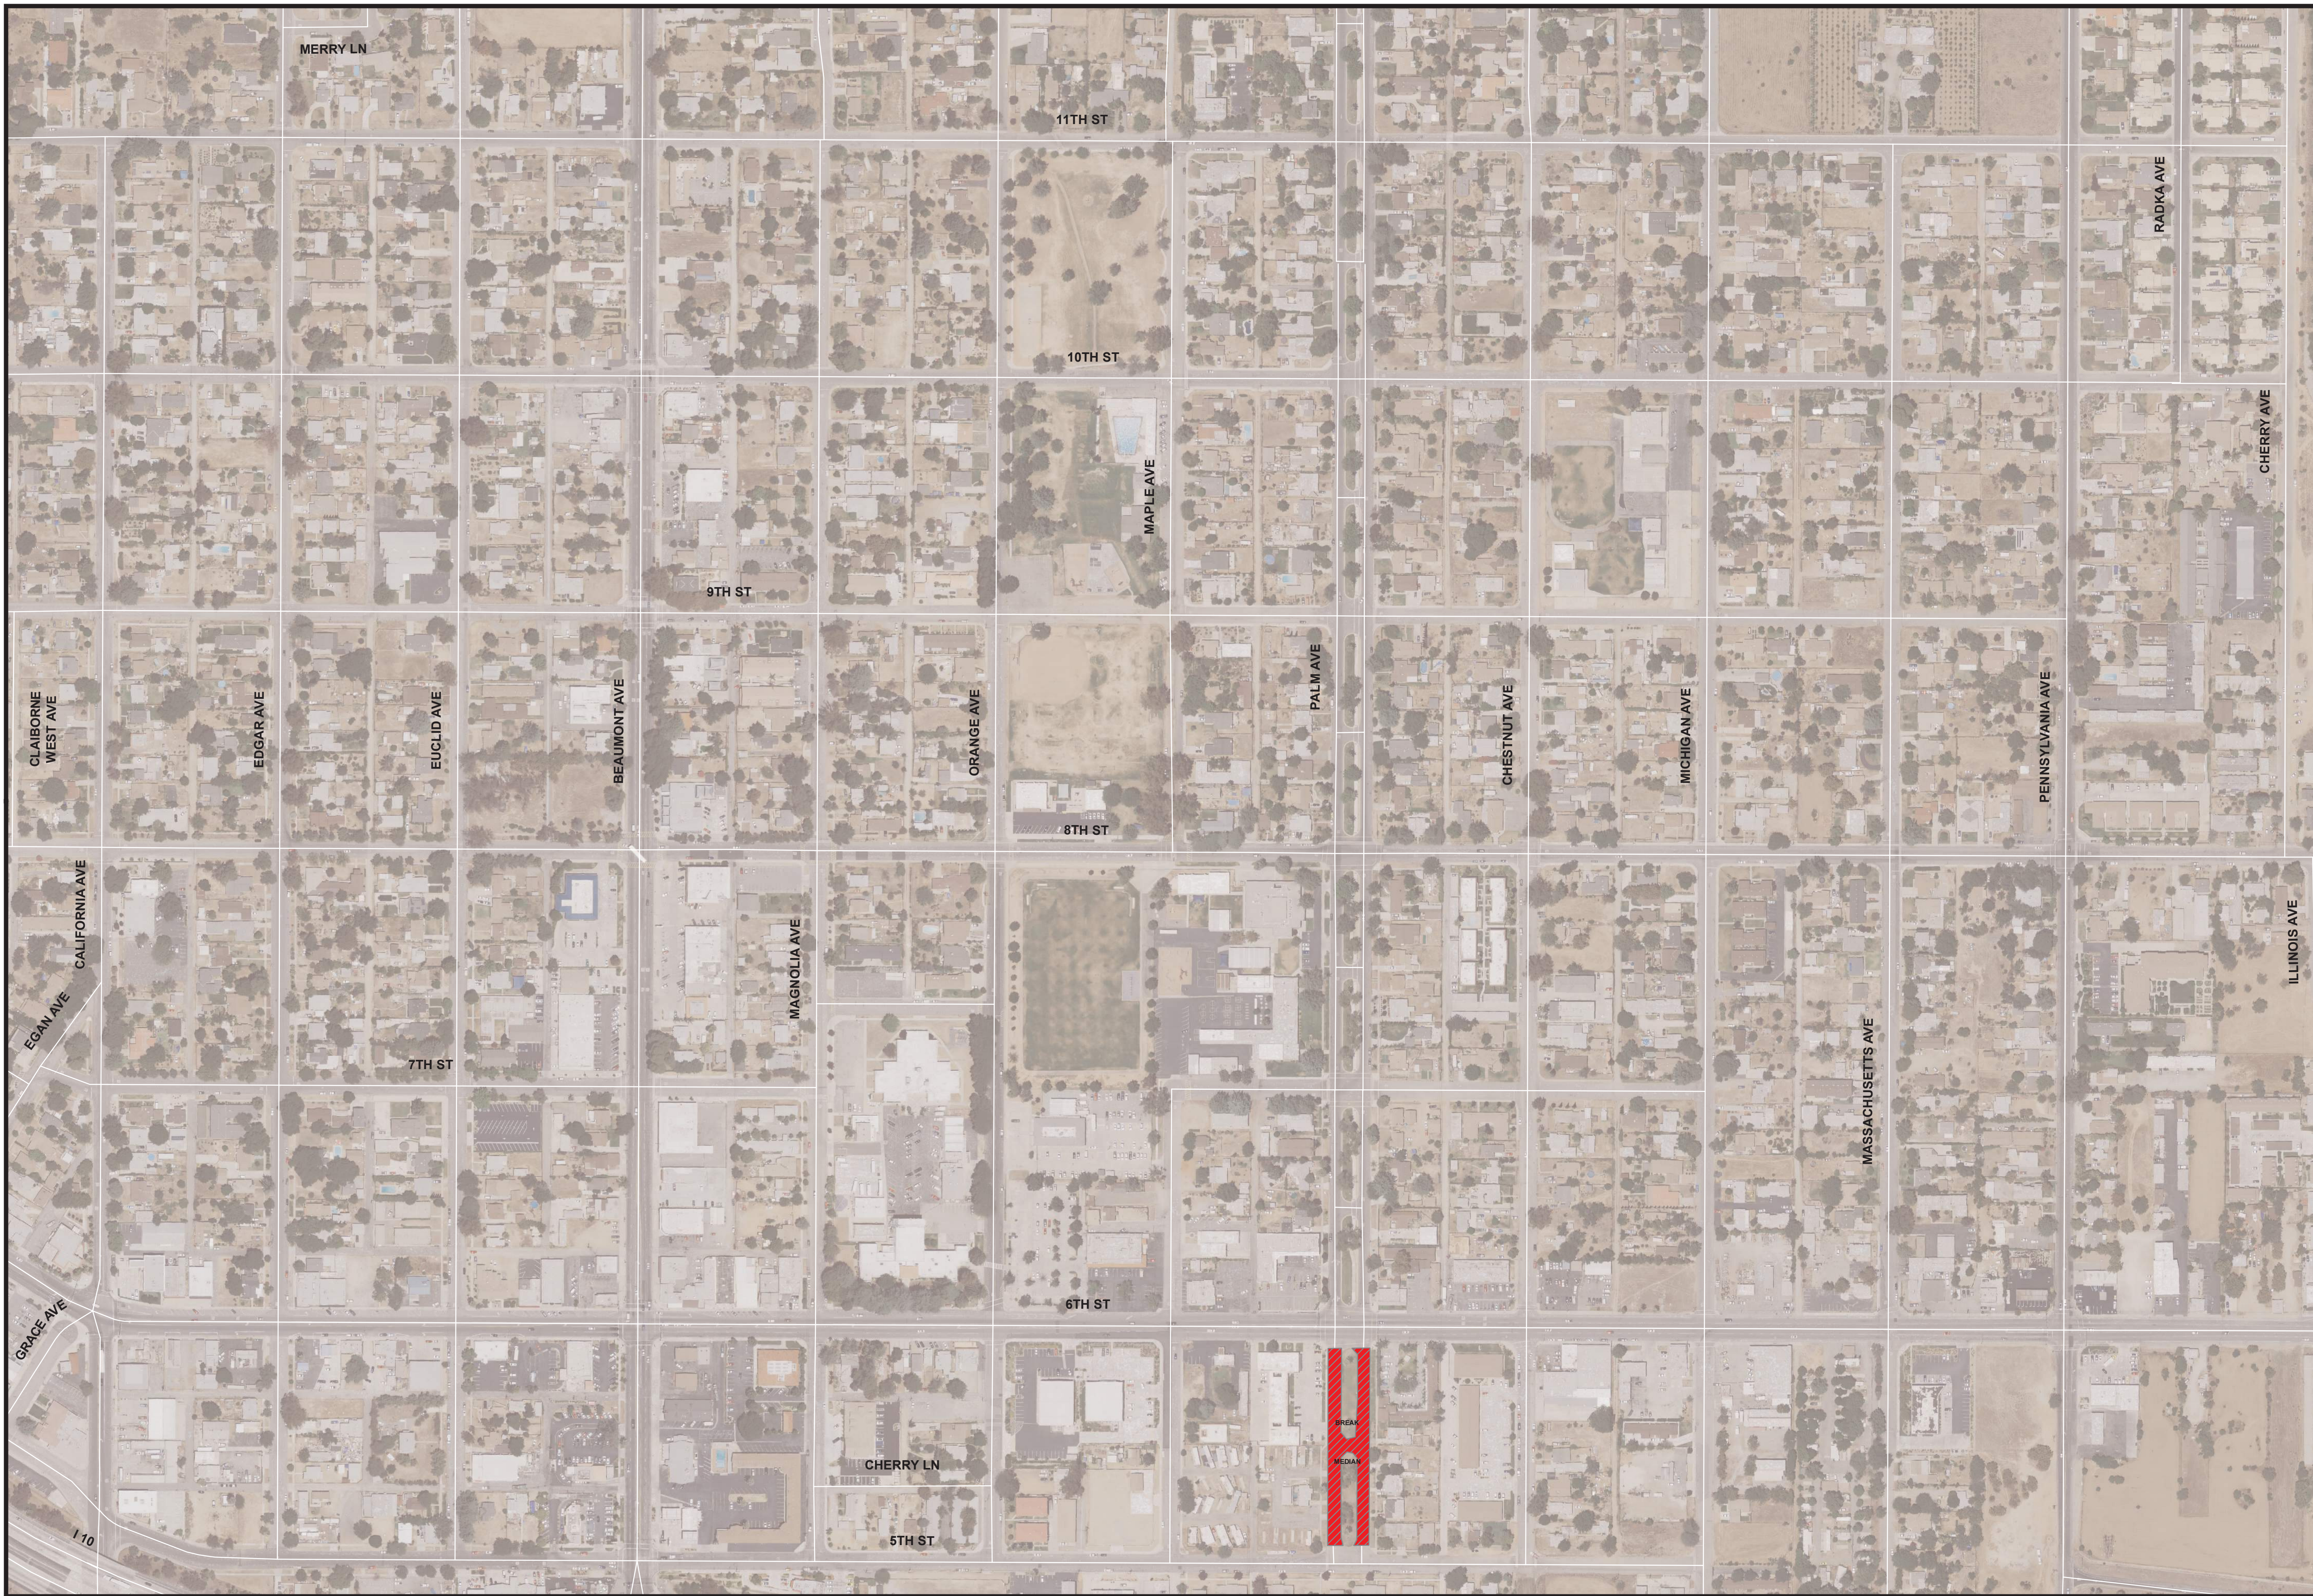


- LEGEND**
- Storm Drain Manhole
 - Sewer Manhole
 - Dig Out
- R-03 & 04 Streets**
- Treatment Type**
- ▨ Mill & Overlay
 - ▨ ARAM Cape Seal
 - ▨ Slurry Seal



CITY OF BEAUMONT
20/21 Annual Street Projects - Downtown (South of 11th)
PUBLIC WORKS DEPARTMENT

Date Created: 6/17/21

Public Works Department
 550 E. 6th Street
 Beaumont, CA 92223
 (951) 769-8522
www.beaumontca.gov

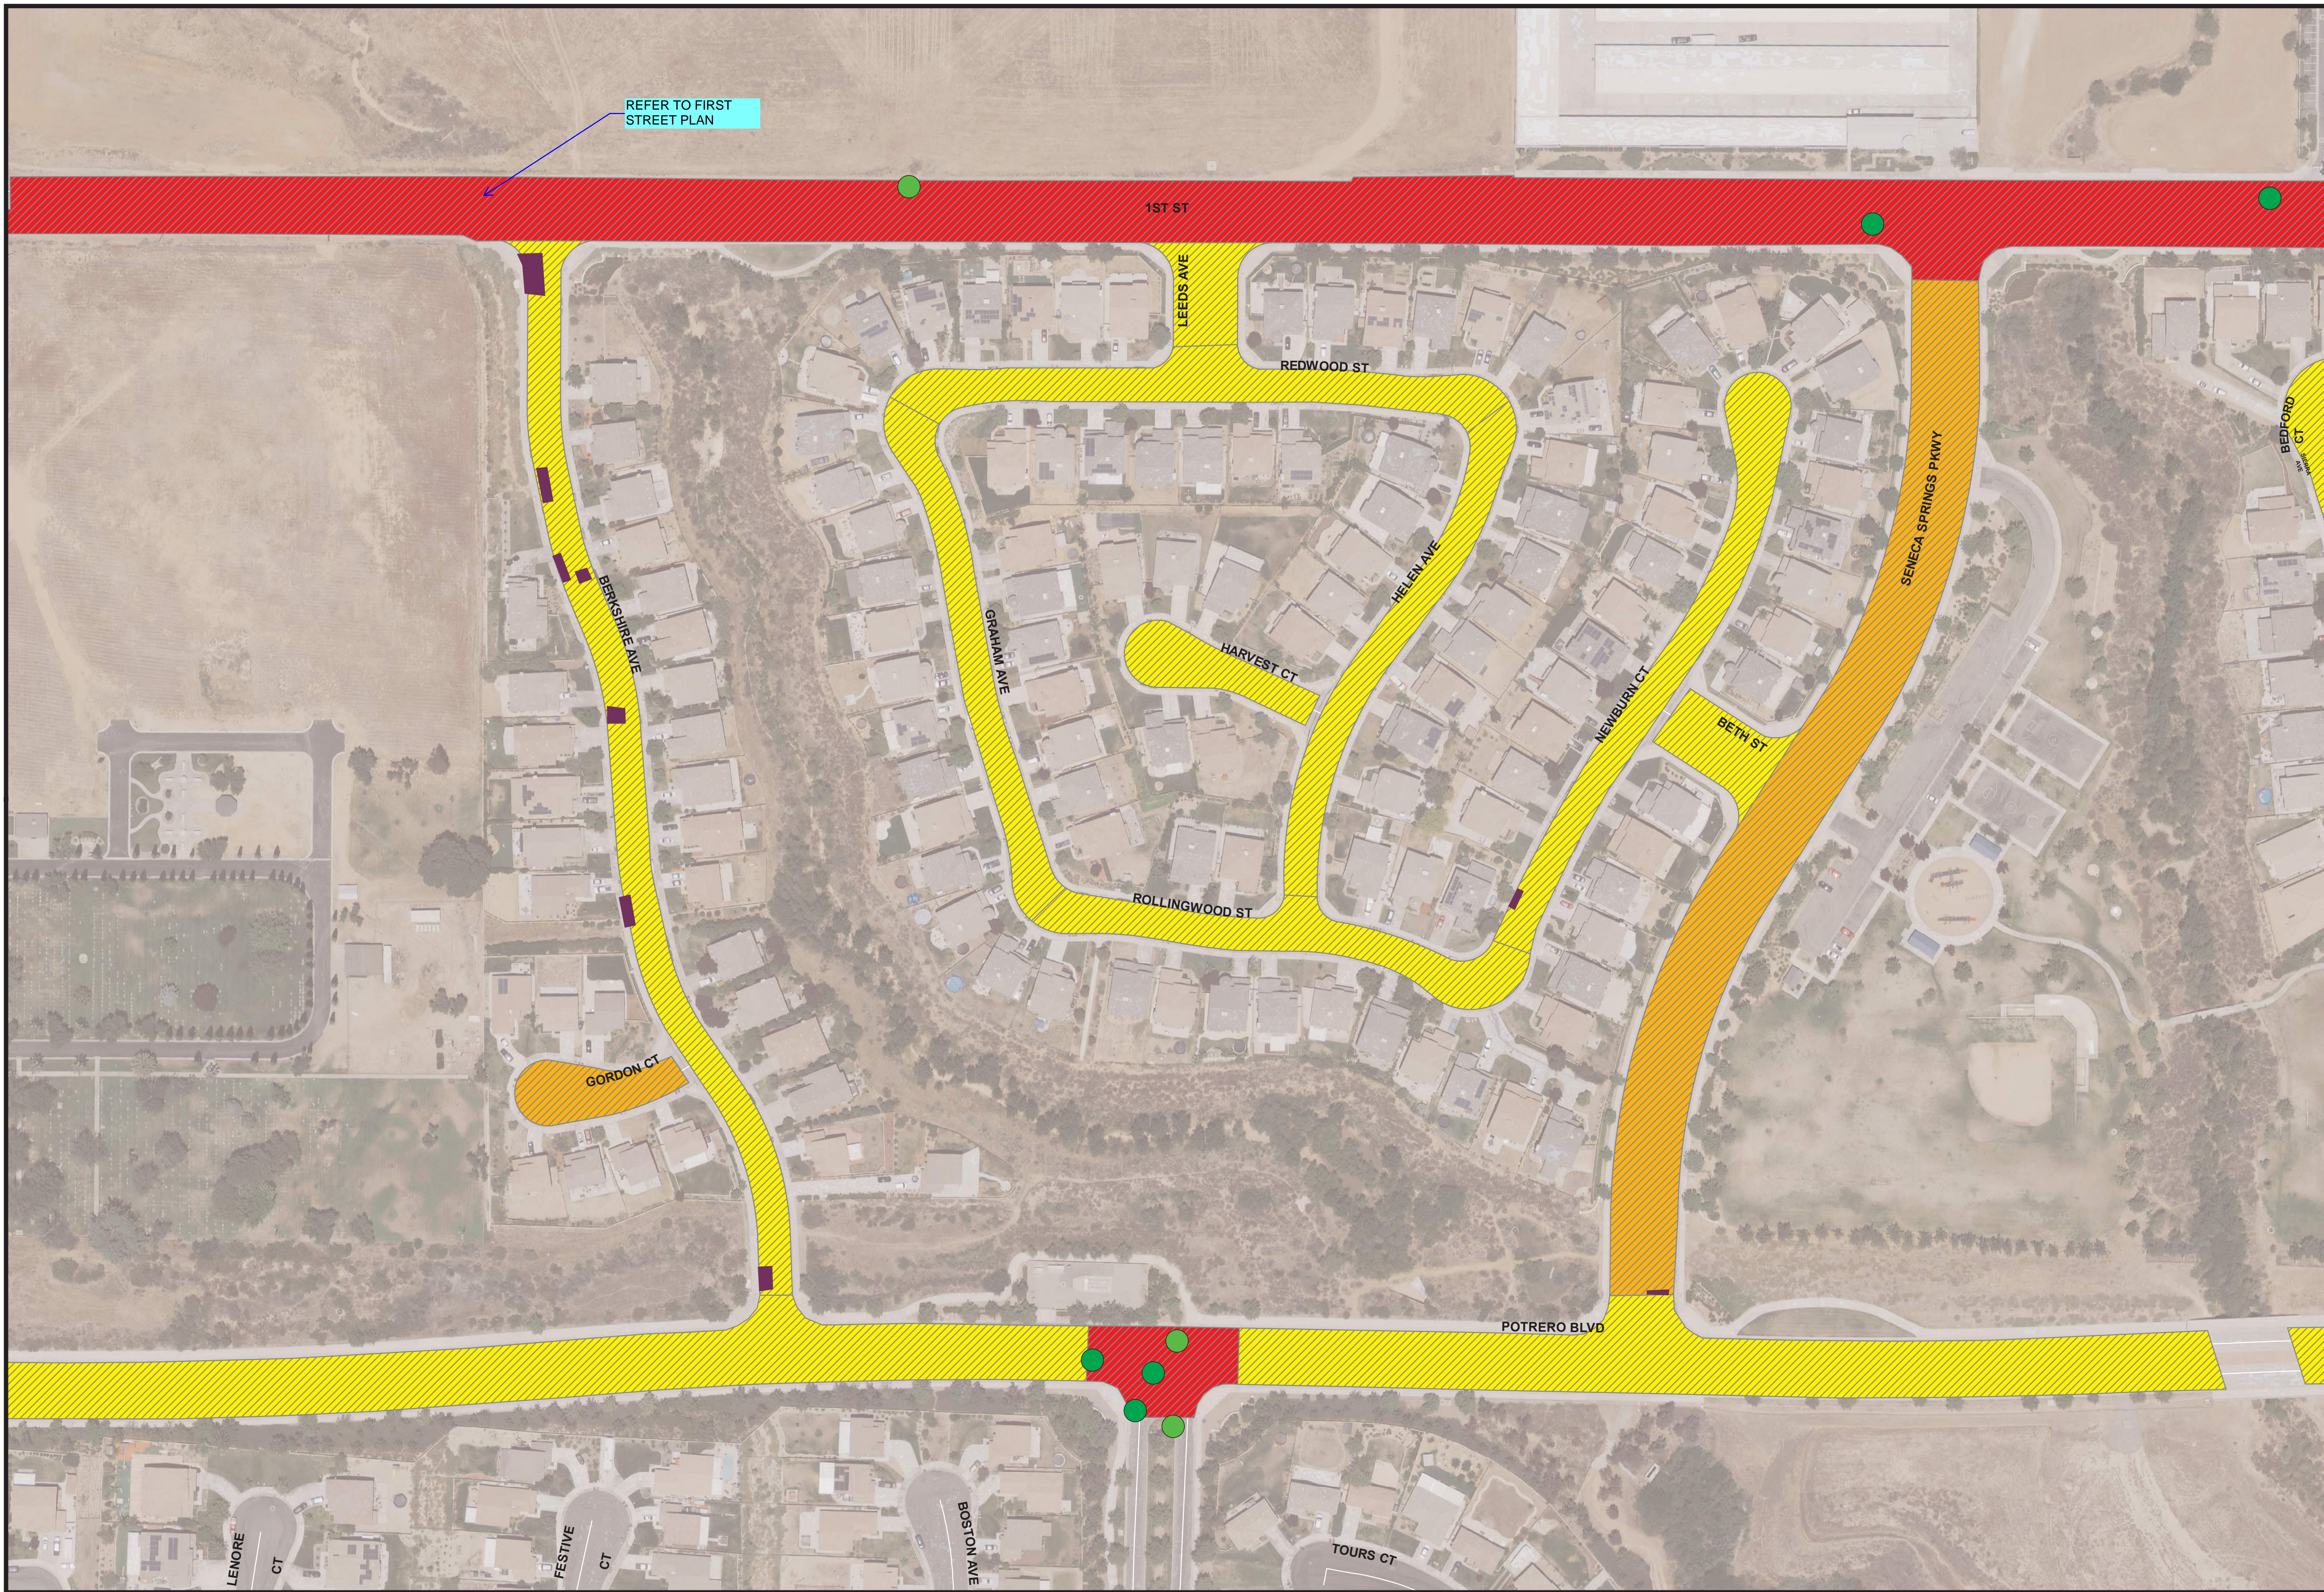


- LEGEND**
- Signal_loop
 - Storm Drain Manhole
 - Sewer Manhole
 - Dig Out
- R-03 & 04 Streets**
- Treatment Type**
- Mill & Overlay
 - ARAM Cape Seal
 - Slurry Seal



CITY OF BEAUMONT
20/21 Annual Street Projects - Seneca Springs (1 of 2)
PUBLIC WORKS DEPARTMENT

Date Created: 6/17/21

Public Works Department
 550 E. 6th Street
 Beaumont, CA 92223
 (951) 769-8522
www.beaumontca.gov

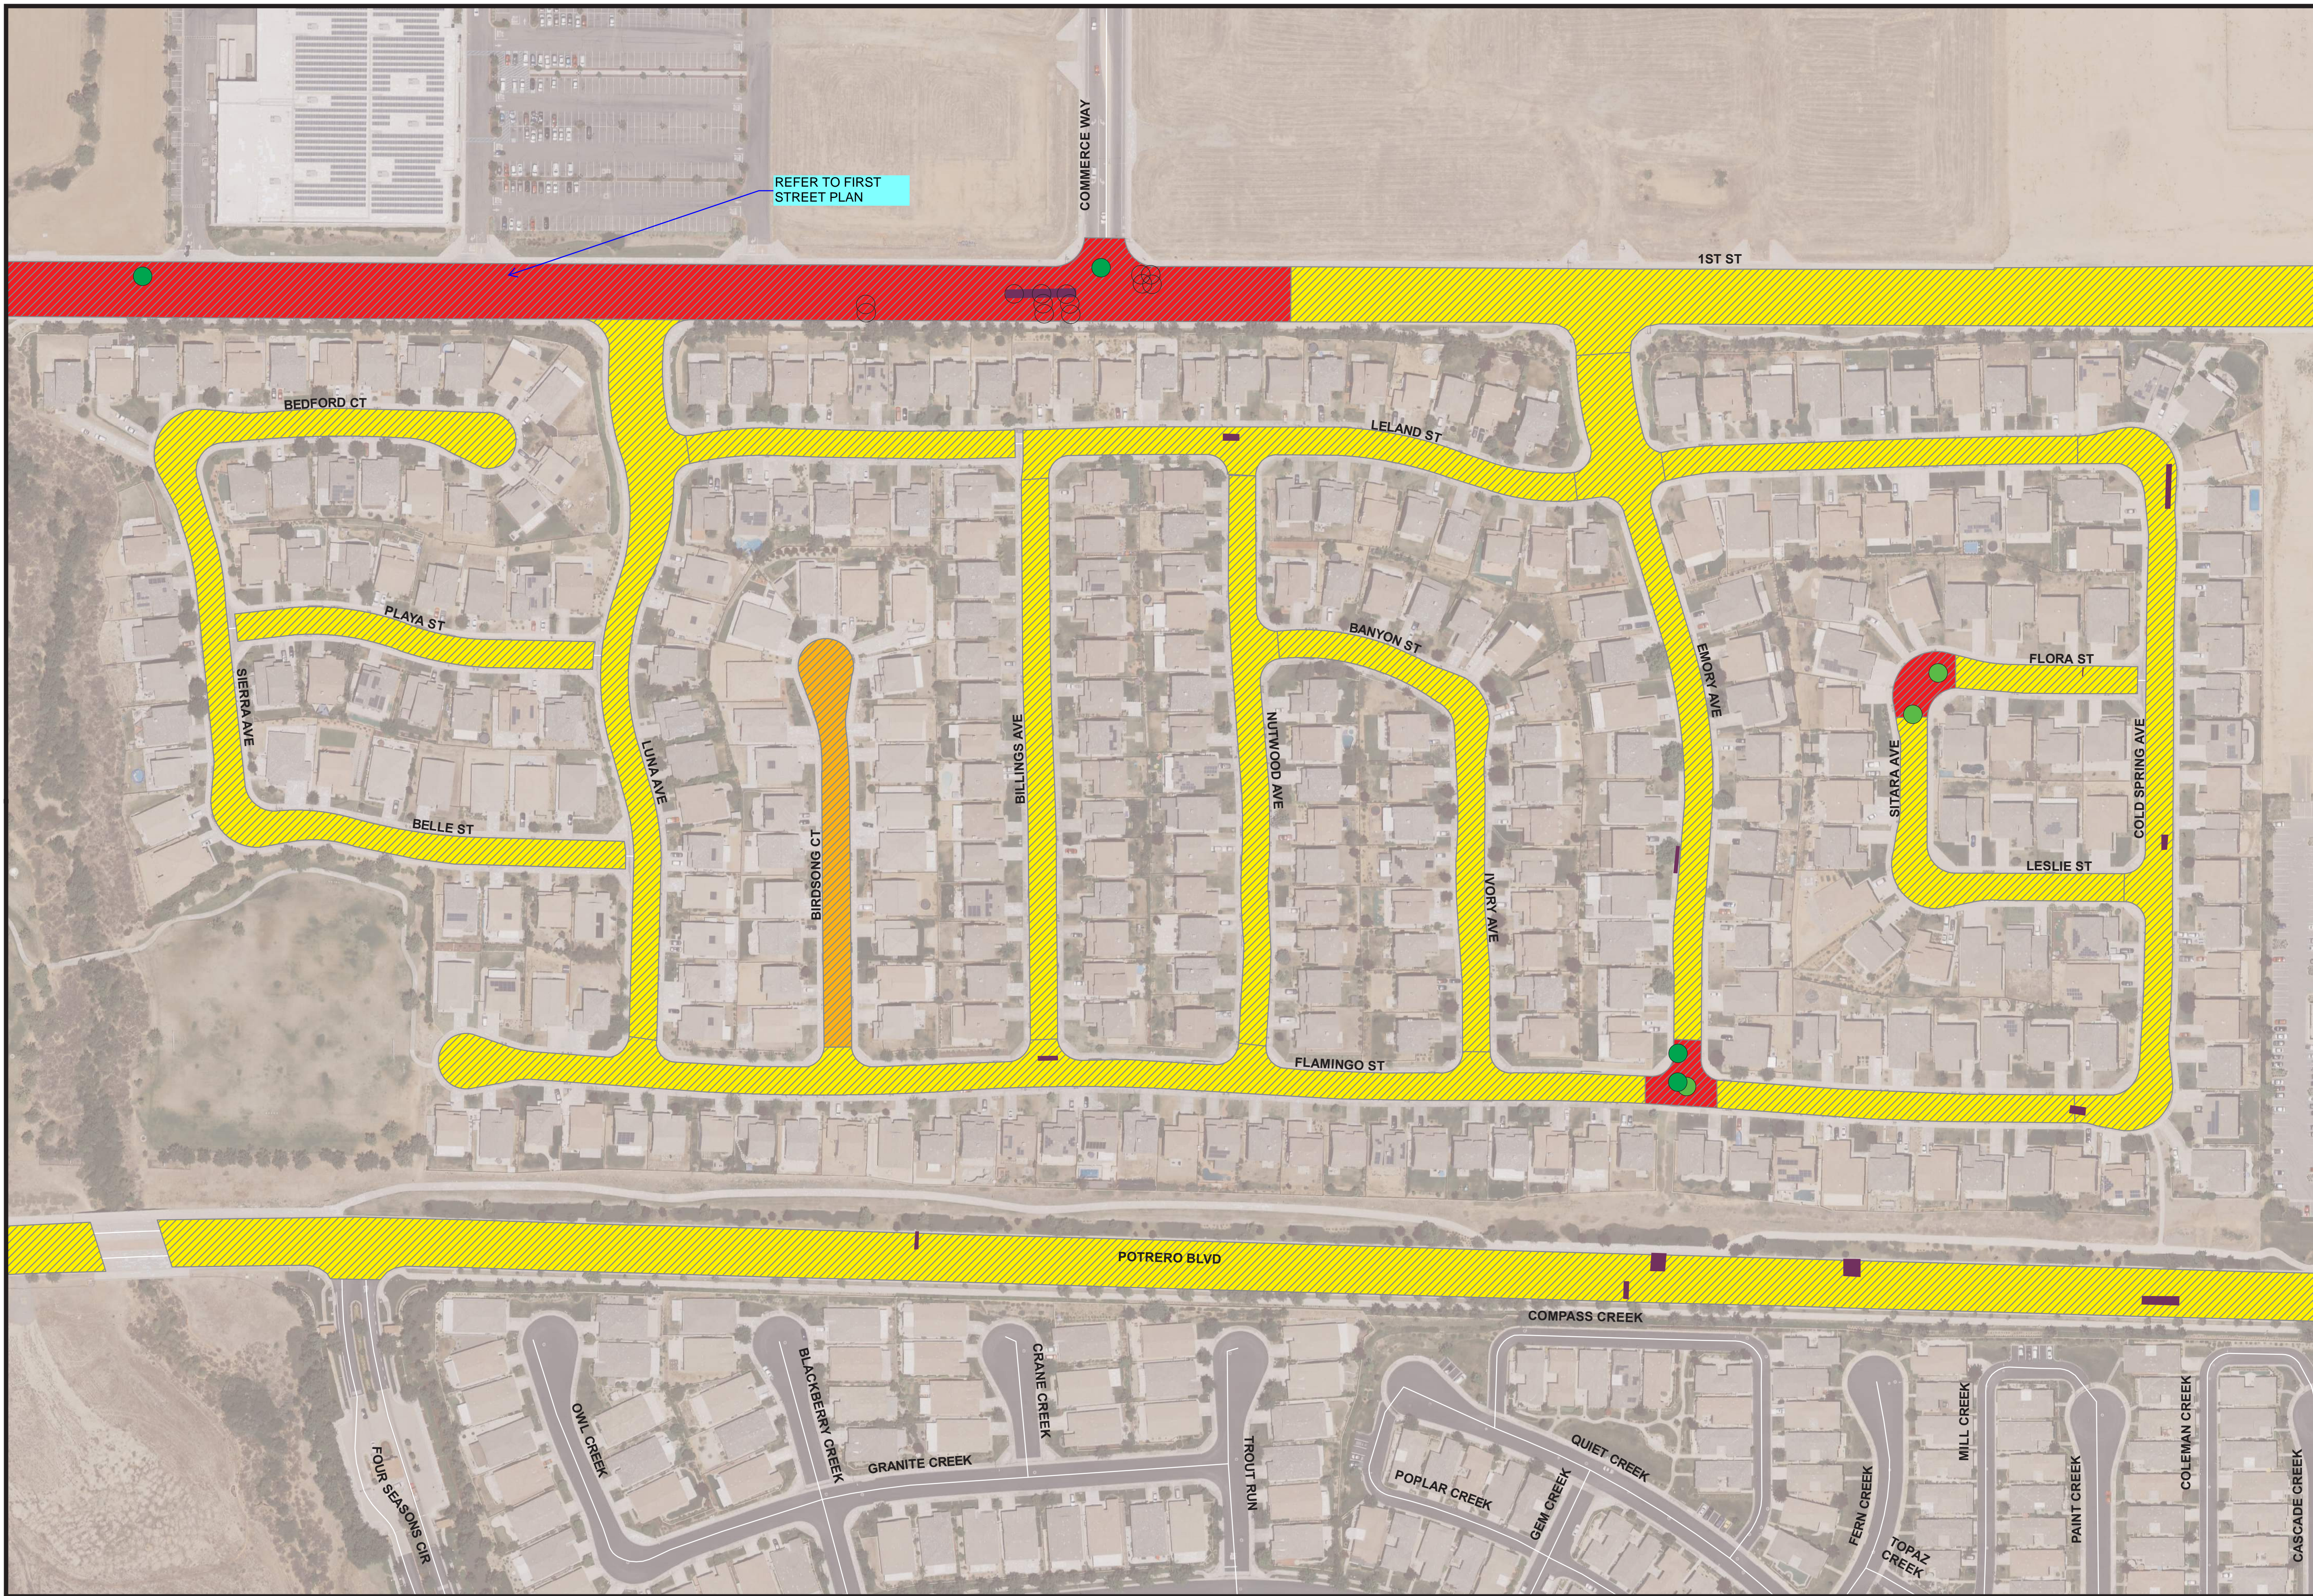

- LEGEND**
- Signal_loop
 - Storm Drain Manhole
 - Sewer Manhole
 - Dig Out
- R-03 & 04 Streets**
- Treatment Type**
- Mill & Overlay
 - ARAM Cape Seal
 - Slurry Seal



CITY OF BEAUMONT
20/21 Annual Street Projects - Seneca Springs (2 of 2)
PUBLIC WORKS DEPARTMENT

Date Created: 6/17/21

Public Works Department
 550 E. 6th Street
 Beaumont, CA 92223
 (951) 769-8522
www.beaumontca.gov




LEGEND

- Signal_loop
- Storm Drain Manhole
- Sewer Manhole
- Dig Out

R-03 & 04 Streets

Treatment Type


- Mill & Overlay
- ARAM Cape Seal
- Slurry Seal

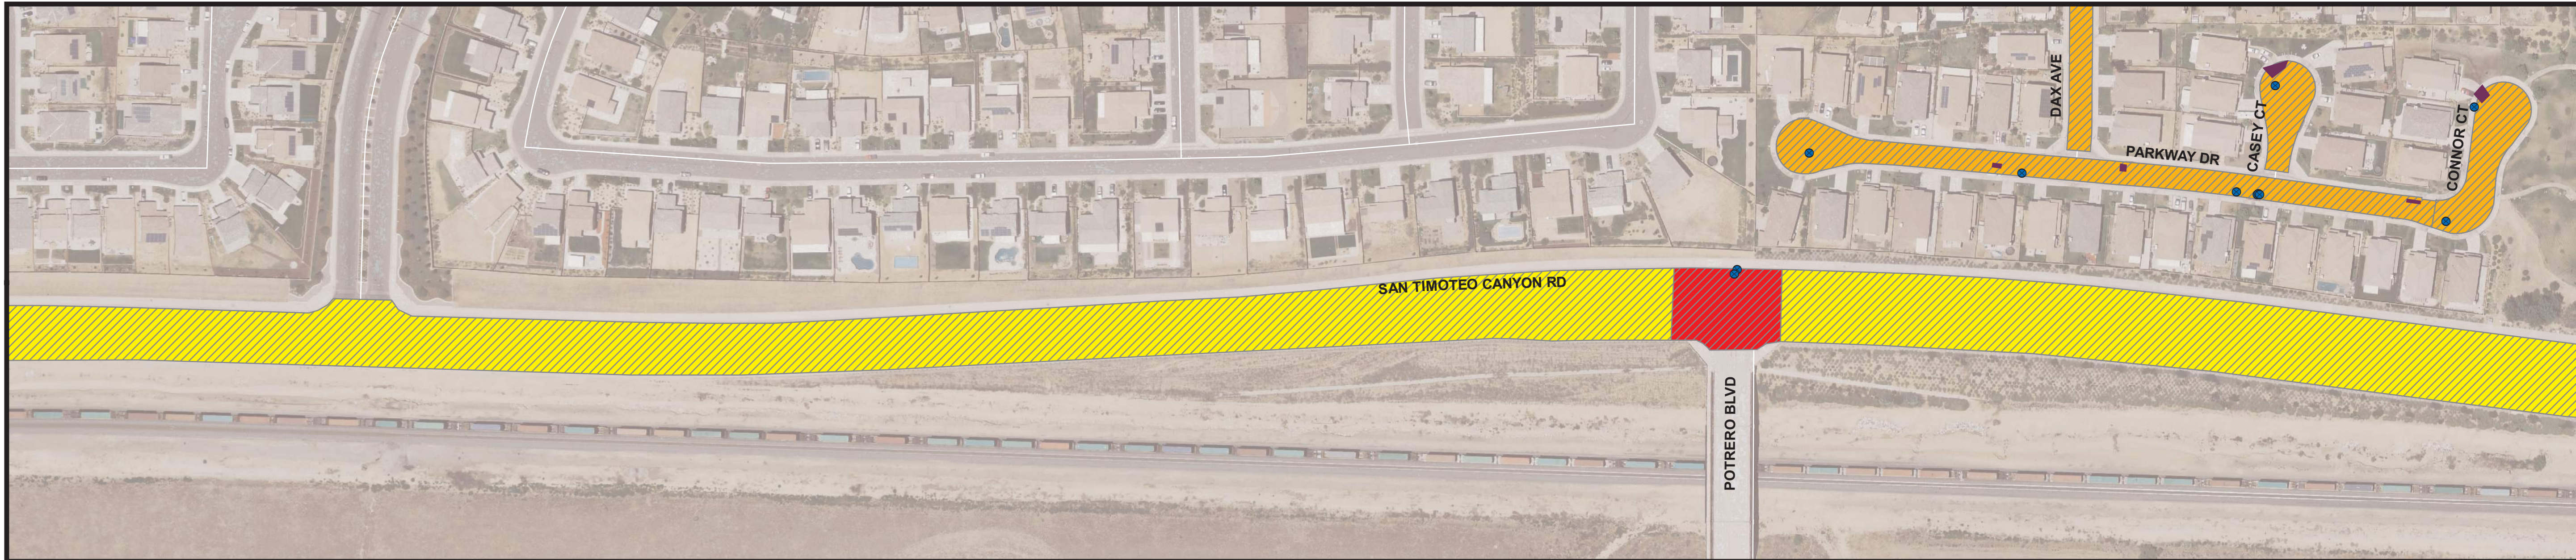

Date Created: 6/17/21

CITY OF BEAUMONT
20/21 Annual Street Projects - Oak Valley Parkway (City Limit to I-10)
PUBLIC WORKS DEPARTMENT

Public Works Department
 550 E. 6th Street
 Beaumont, CA 92223
 (951) 769-8522
 www.beaumontca.gov

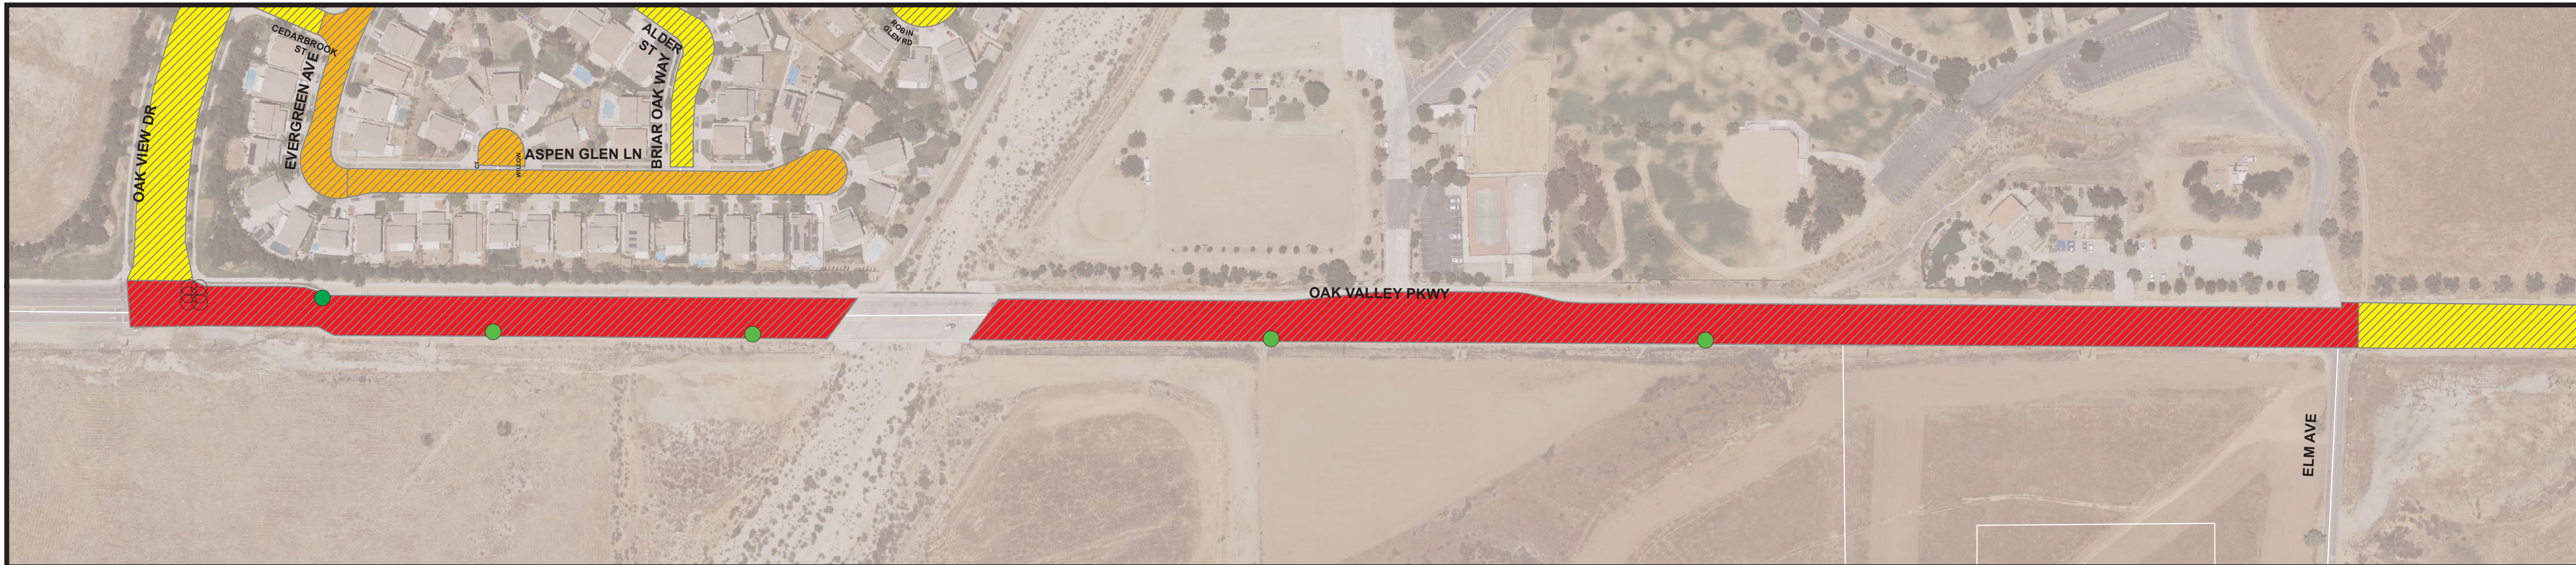


LEGEND

- Signal_loop
- Storm Drain Manhole
- Sewer Manhole
- Dig Out

R-03 & 04 Streets

Treatment Type


- Mill & Overlay
- ARAM Cape Seal
- Slurry Seal

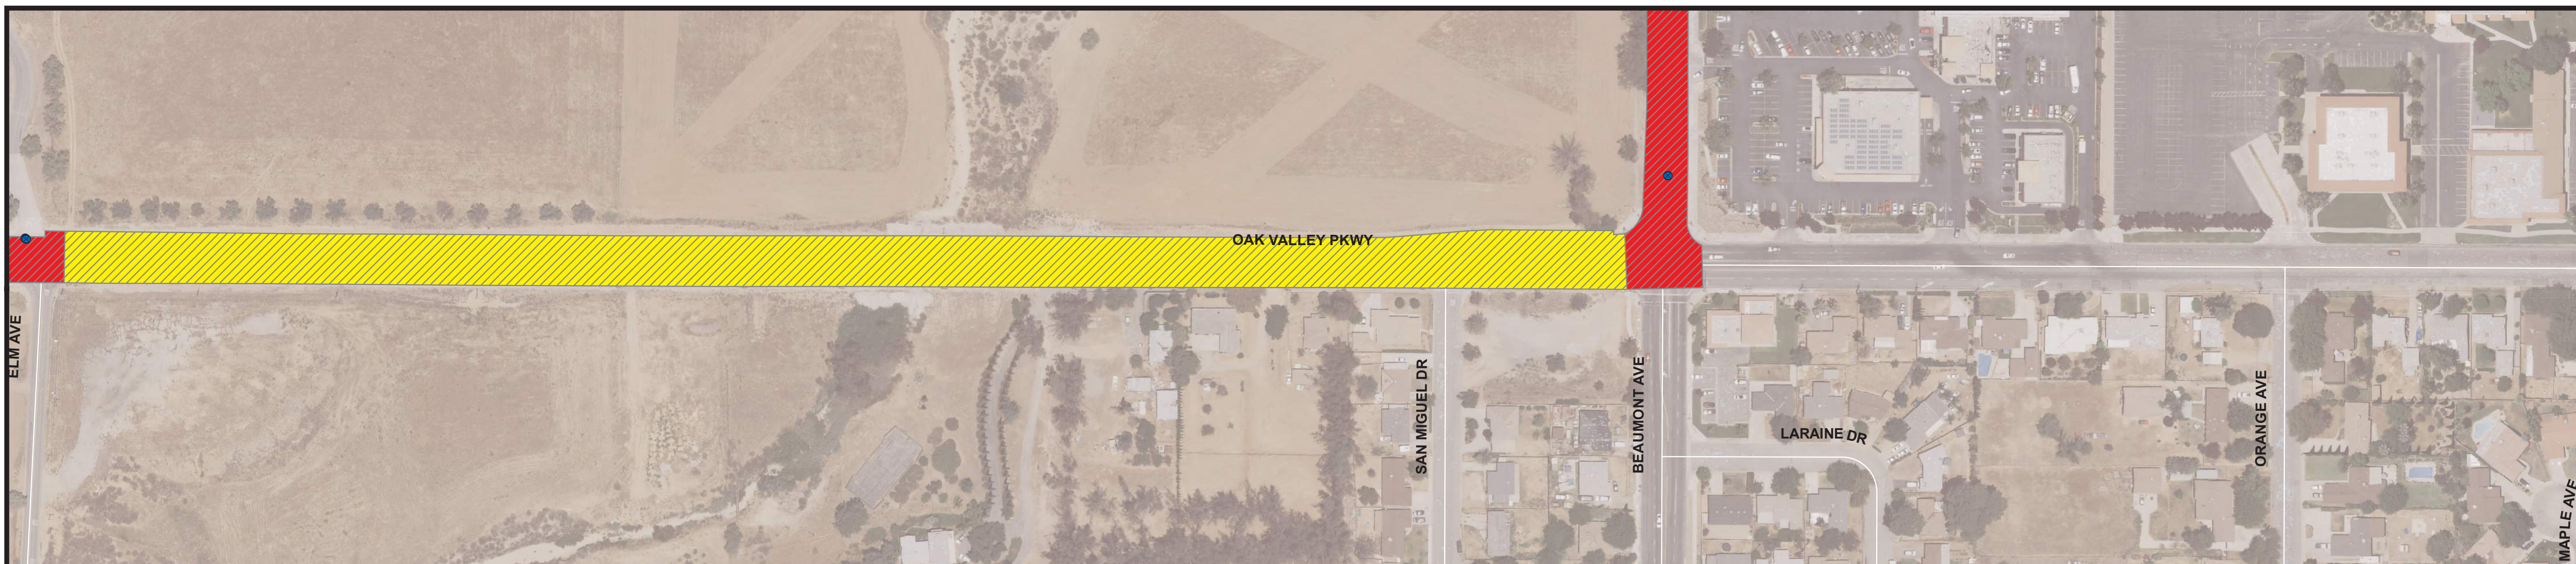



CITY OF BEAUMONT
20/21 Annual Street Projects - Oak Valley Parkway (Oak View to Beaumont)
PUBLIC WORKS DEPARTMENT

Date Created: 6/17/21

Public Works Department
 550 E. 6th Street
 Beaumont, CA 92223
 (951) 769-8522
www.beaumontca.gov

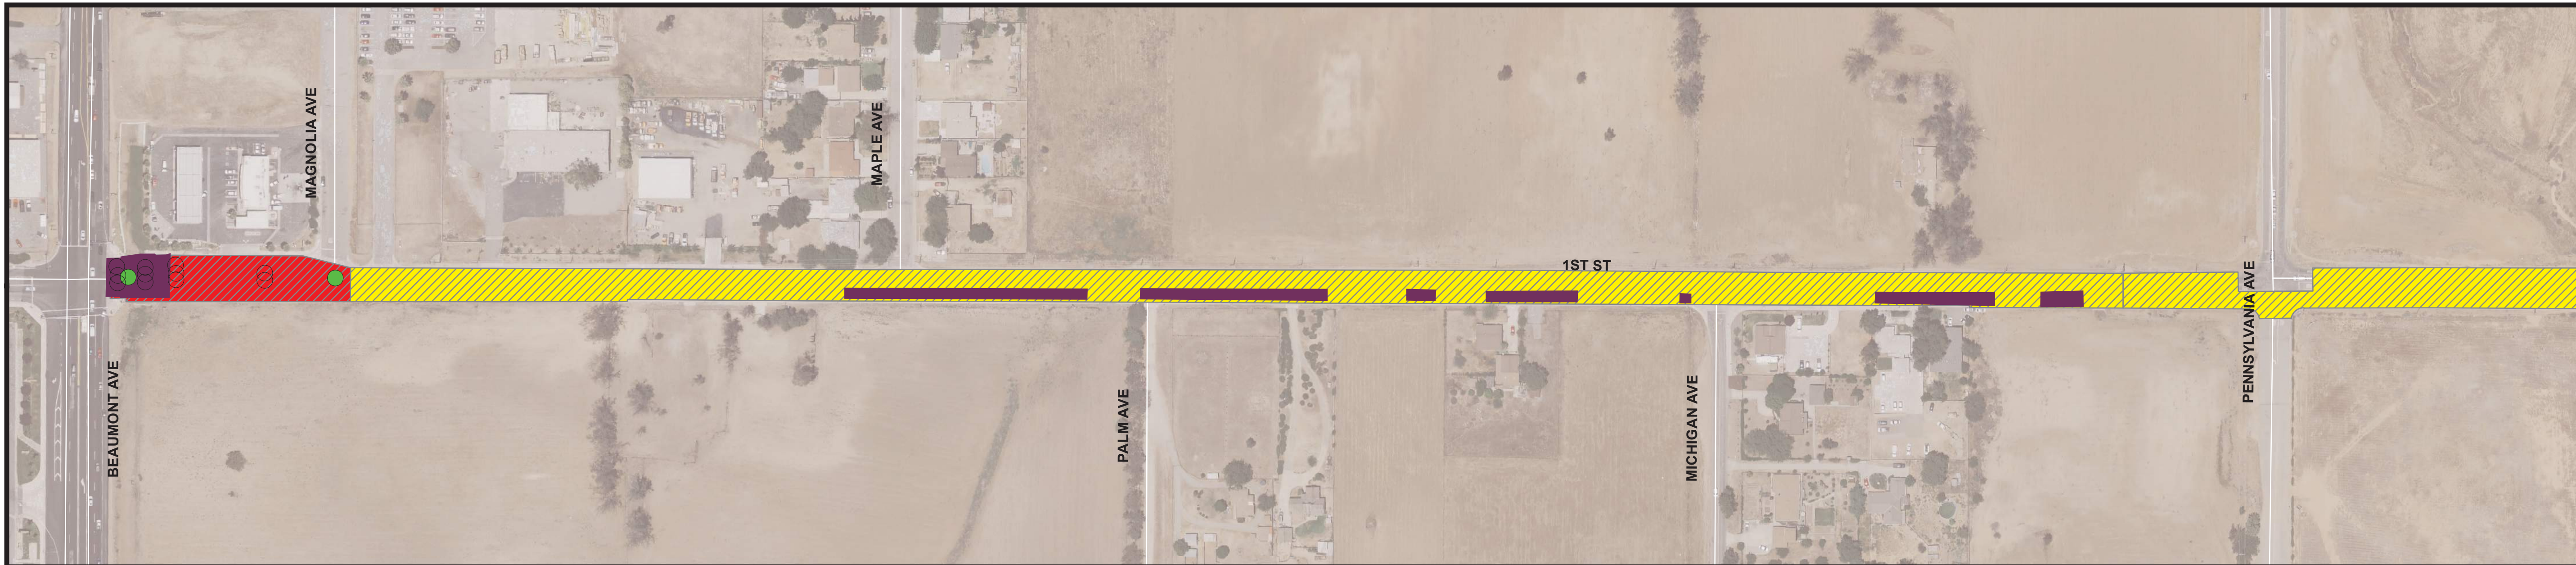




- LEGEND**
- Signal_loop
 - Storm Drain Manhole
 - Sewer Manhole
 - Dig Out
- R-03 & 04 Streets**
- Treatment Type**
- Mill & Overlay
 - ARAM Cape Seal
 - Slurry Seal

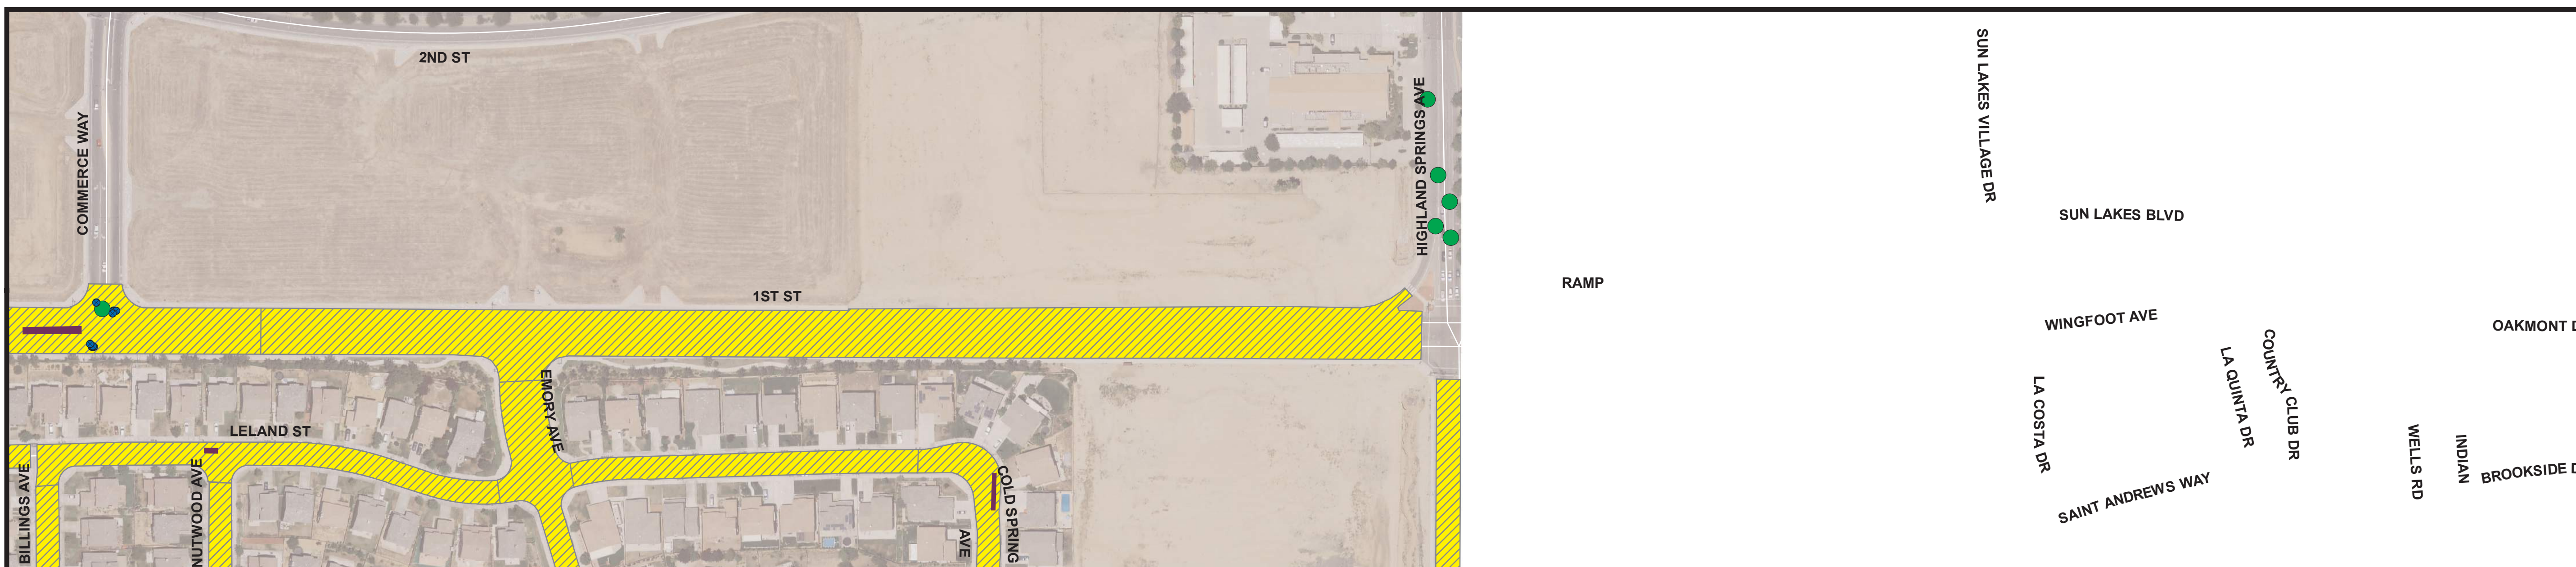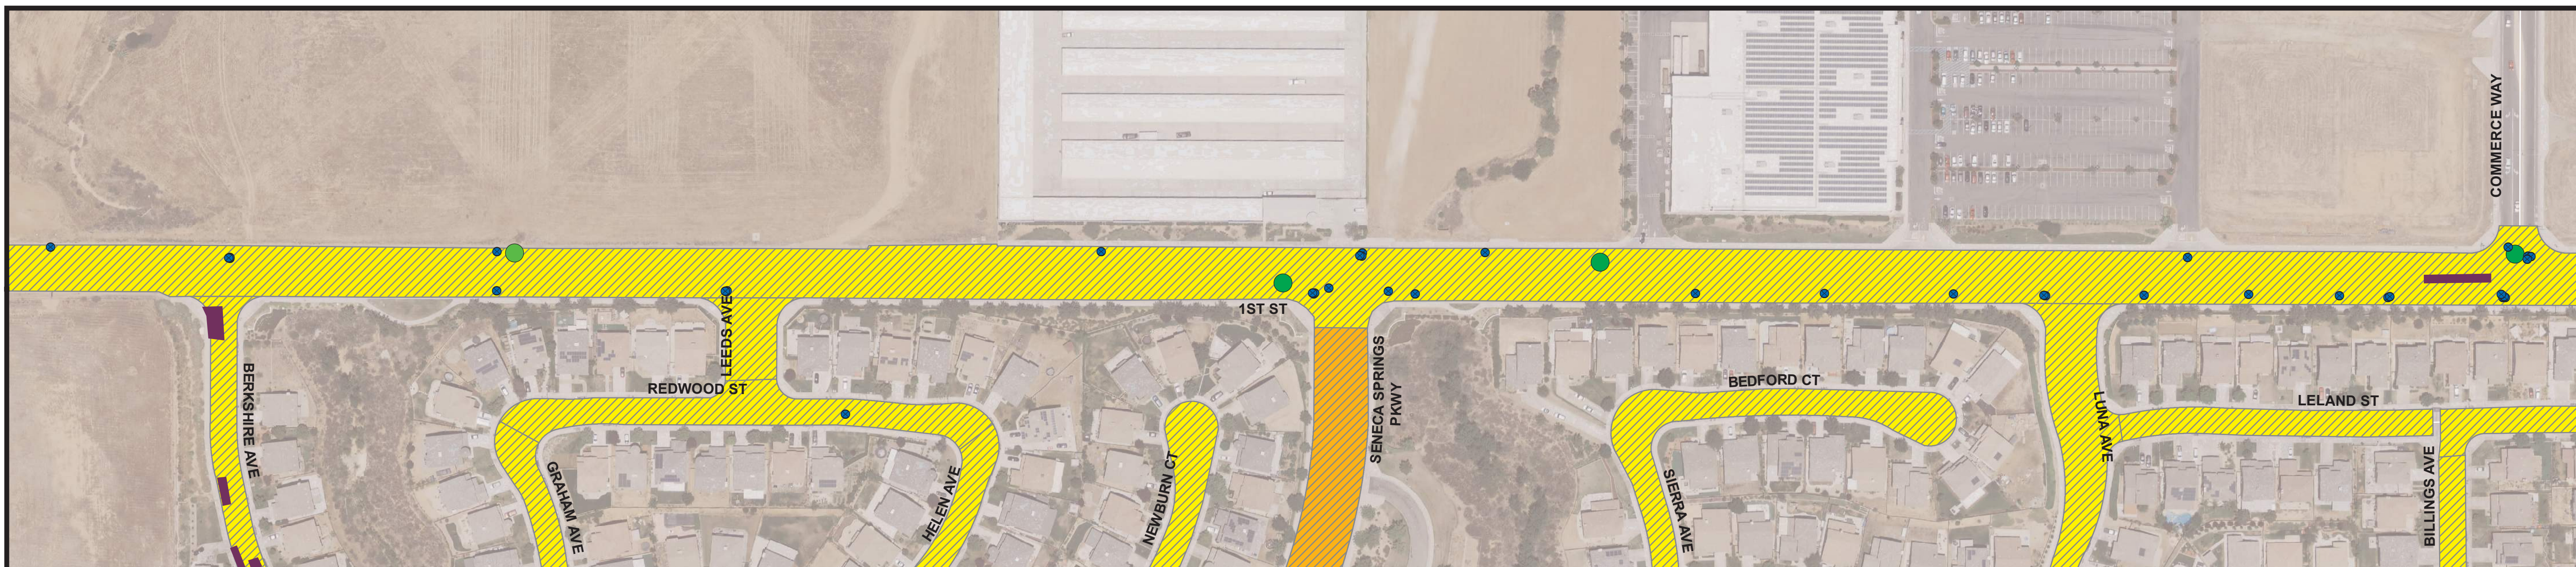

CITY OF BEAUMONT
20/21 Annual Street Projects - First Street (Beaumont Ave to Highland Springs)
PUBLIC WORKS DEPARTMENT

Date Created: 6/17/21

Public Works Department
 550 E. 6th Street
 Beaumont, CA 92223
 (951) 769-8522
 www.beaumontca.gov

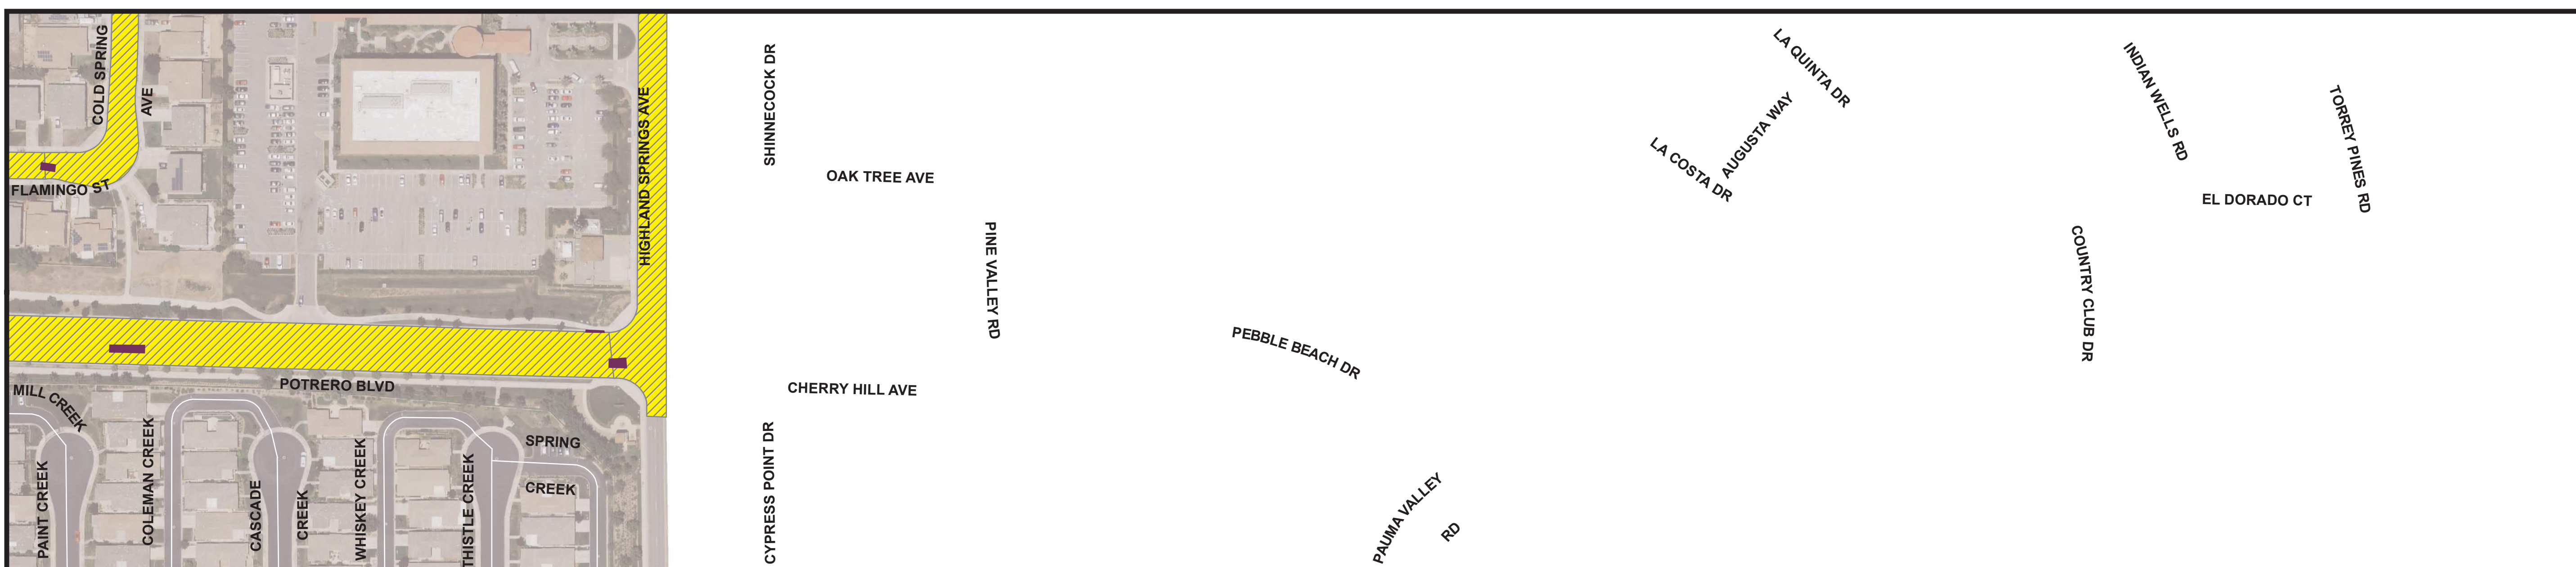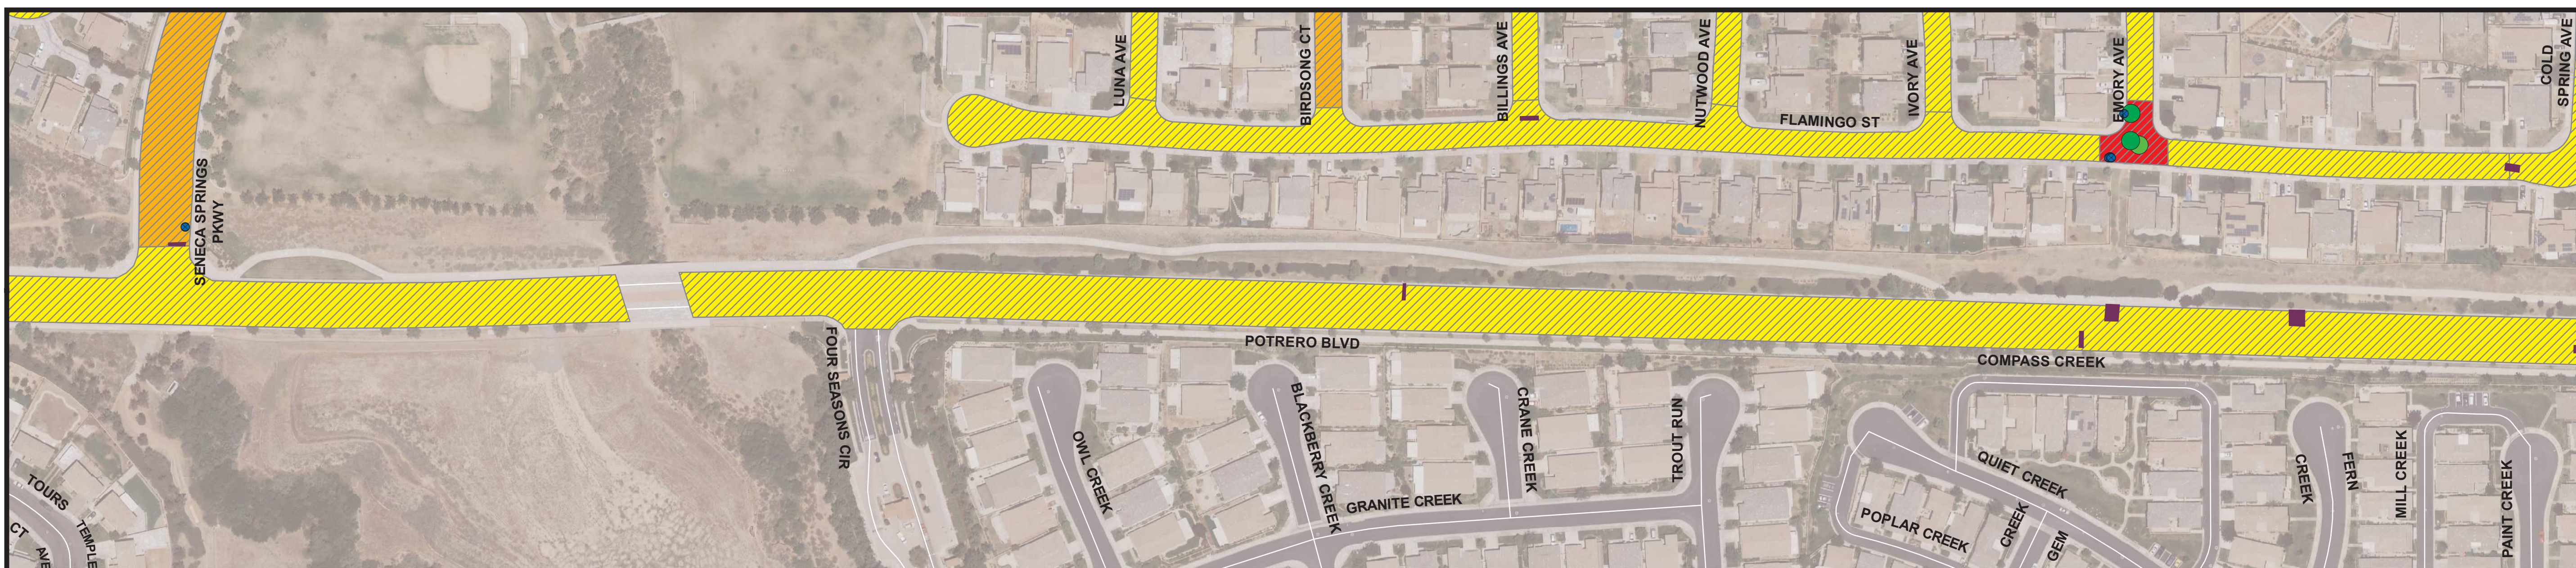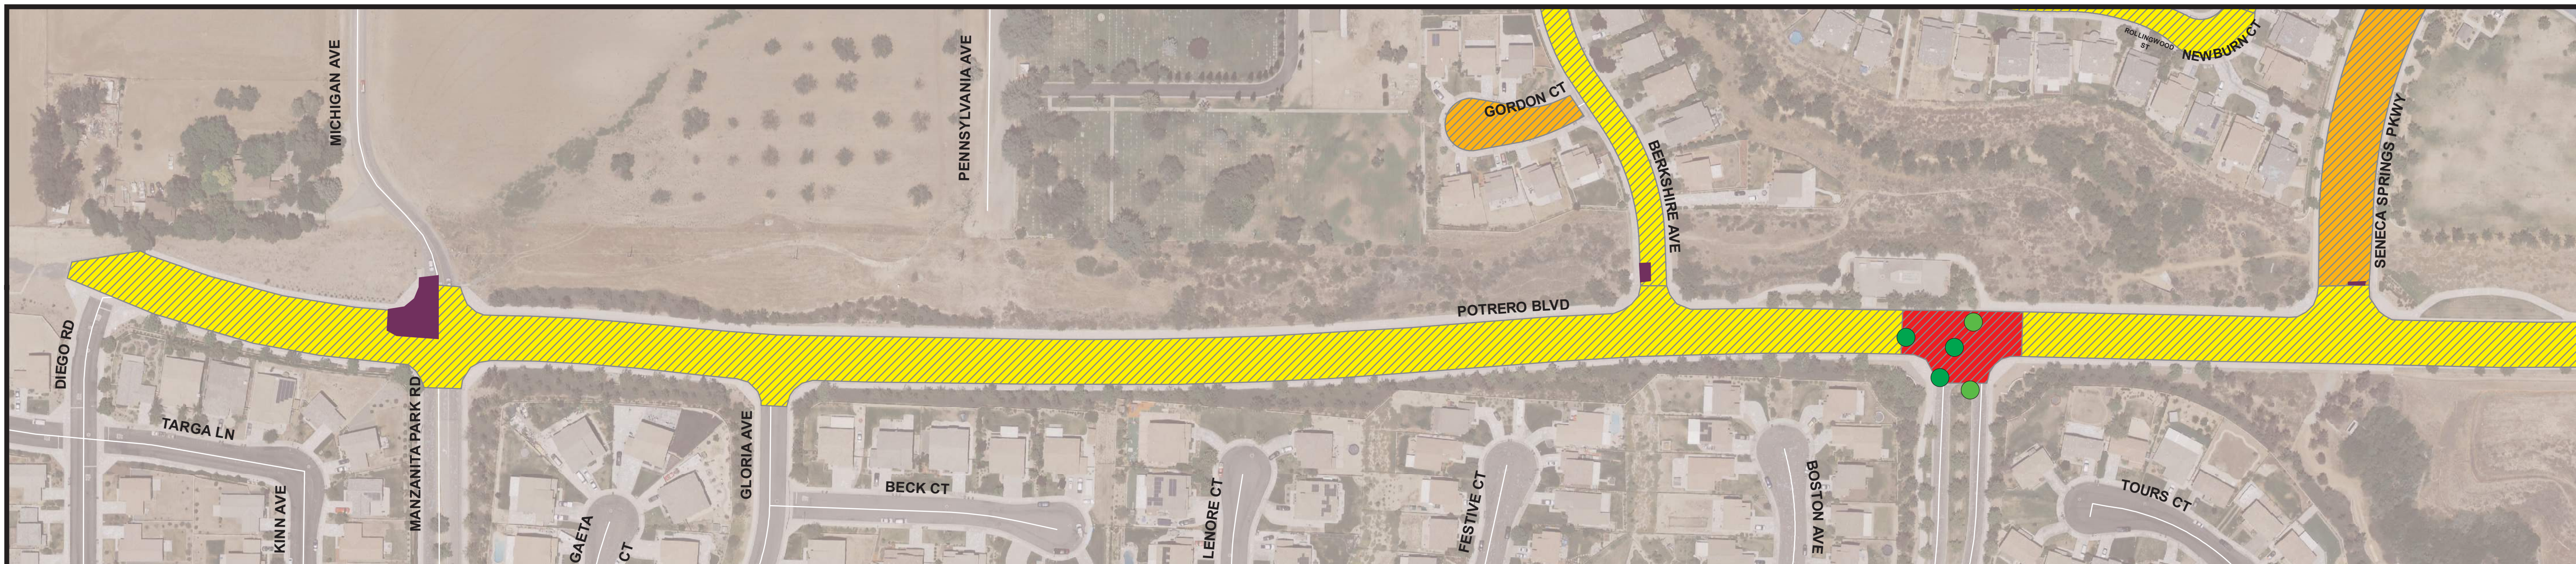

LEGEND

- Signal_loop
- Storm Drain Manhole
- Sewer Manhole
- Dig Out

R-03 & 04 Streets

Treatment Type


- Mill & Overlay
- ARAM Cape Seal
- Slurry Seal



CITY OF BEAUMONT
20/21 Annual Street Projects - Potrero Avenue (Diego Road to Highland Springs)
PUBLIC WORKS DEPARTMENT


Date Created: 6/17/21

Public Works Department
 550 E. 6th Street
 Beaumont, CA 92223
 (951) 769-8522
 www.beaumontca.gov

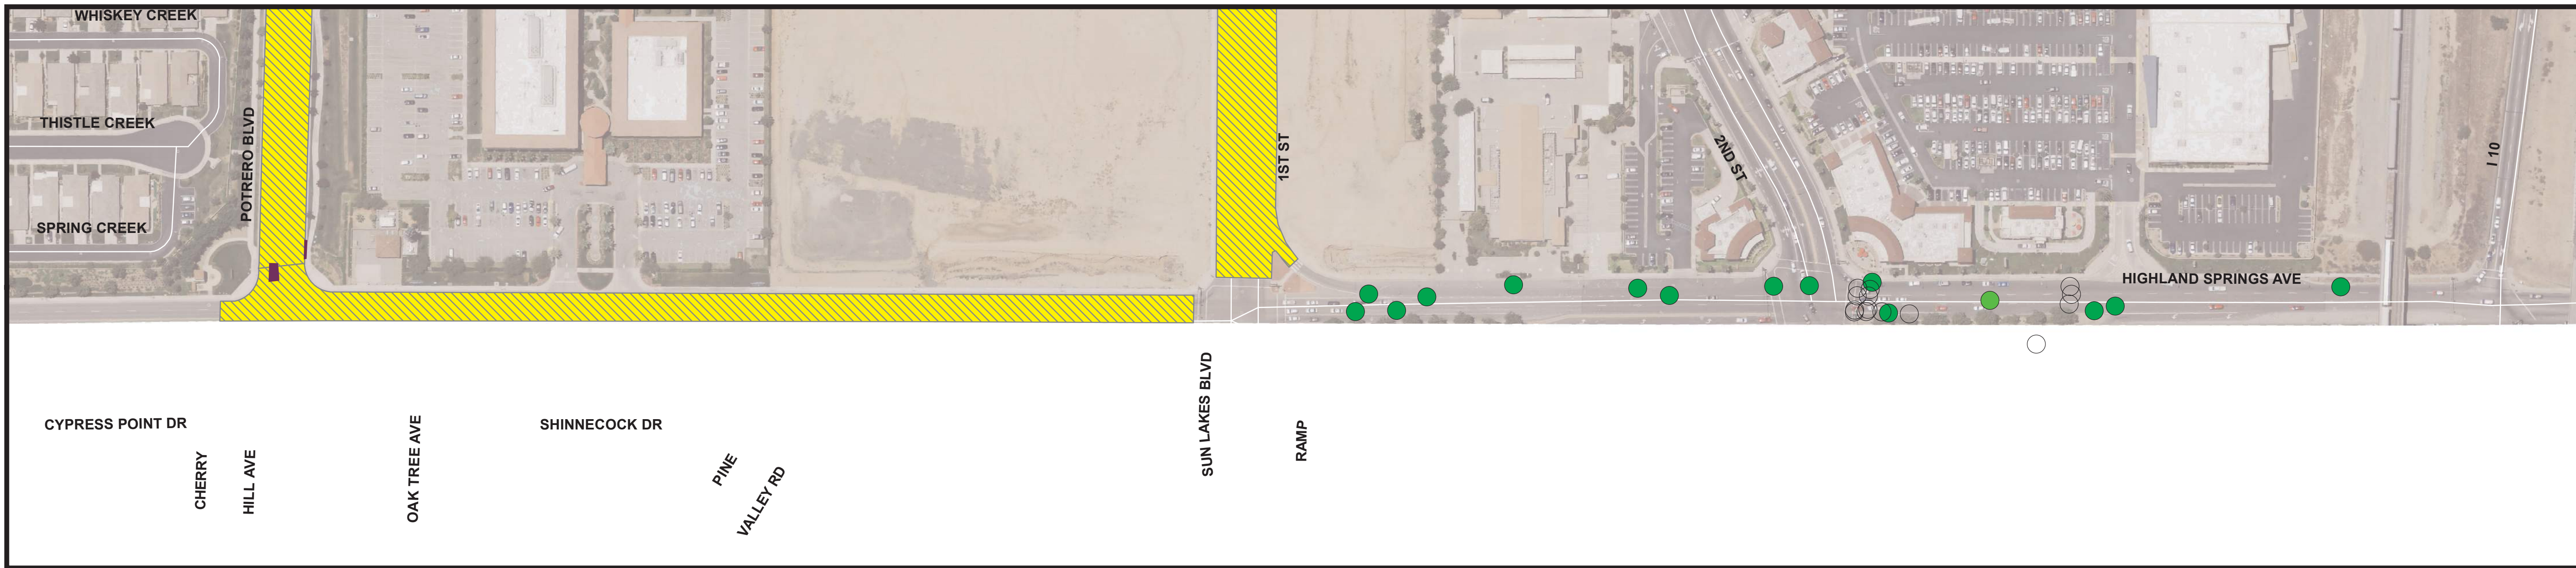

LEGEND

- Signal_loop
- Storm Drain Manhole
- Sewer Manhole
- Dig Out
- R-03 & 04 Streets**
- Treatment Type**
- ▨ Mill & Overlay
- ▨ ARAM Cape Seal
- ▨ Slurry Seal

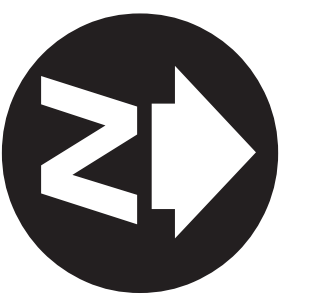

CITY OF BEAUMONT
20/21 Annual Street Projects - Highland Springs Avenue (Potrero to I10)
PUBLIC WORKS DEPARTMENT


Date Created: 6/17/21

Public Works Department
 550 E. 6th Street
 Beaumont, CA 92223
 (951) 769-8522
www.beaumontca.gov




MATCHLINE - SEE BELOW

MATCHLINE - SEE ABOVE

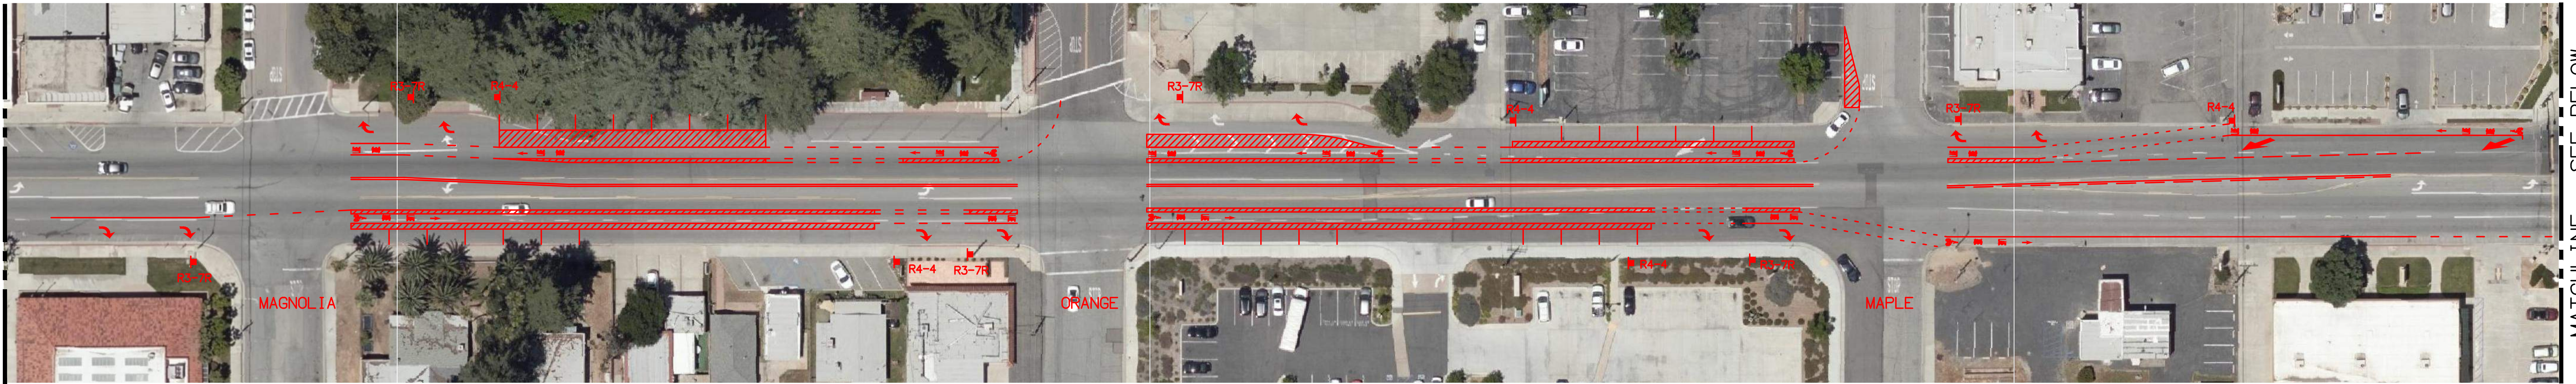

MATCHLINE - SEE BELOW

MATCHLINE - SEE ABOVE

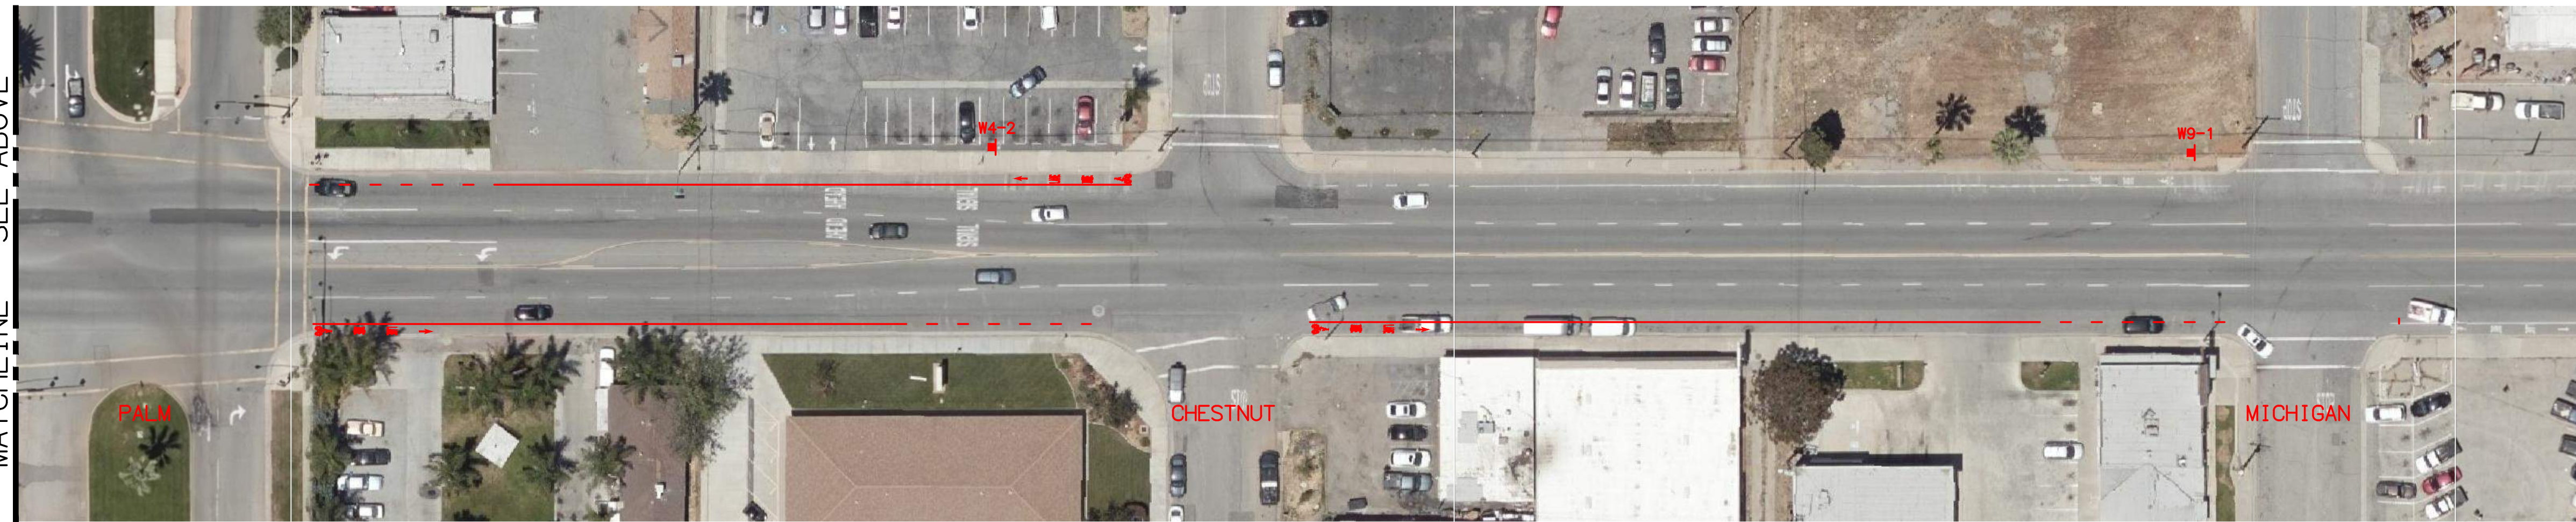

R3-7R





R4-4



W4-2



W9-1

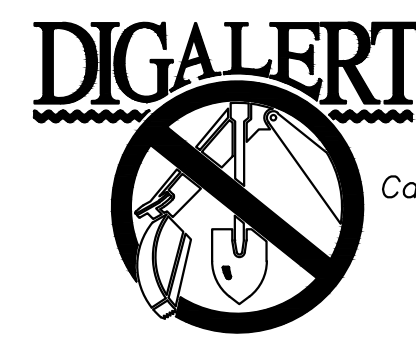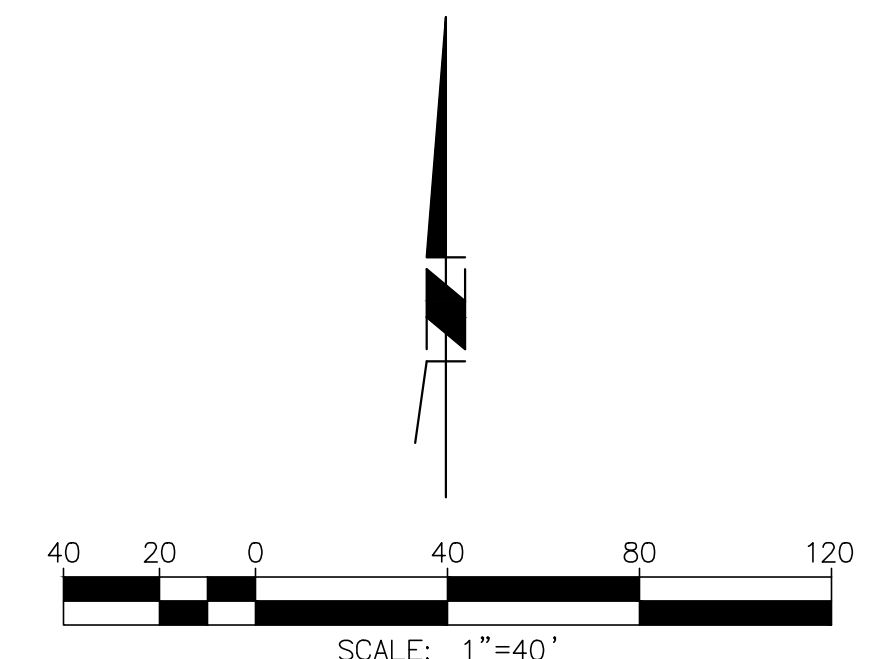

BENCHMARK:
THE TOP OF CURB AT THE POINT OF
CURVATURE AT THE NORTHEAST CORNER
OF THE NORTHWEST CURB RETURN AT
THE INTERSECTION OF HIGHLAND
SPRINGS AVENUE AND 2ND STREET.
ELEV. 2559.03, TBM

BY	MARK	DESCRIPTION	APPR. DATE
ENGINEER		REVISIONS	CITY

DESIGN BY:
RLV
DRAWN BY:
RLV
CHECKED BY:
JH
SCALE:
1"=20'
DATE:
2/12/2020
JOB NUMBER:

REVIEWED BY: _____ DATE: _____
STAFF ENGINEER
RECOMMENDED BY: _____ DATE: _____
PRINCIPAL ENGINEER
APPROVED BY: _____ DATE: _____
CITY ENGINEER
CITY OF BEAUMONT, PUBLIC WORKS DEPARTMENT
ENGINEERING DIVISION

550 E. 6TH ST
BEAUMONT, CA 92223
TEL: (951) 769-8520
FAX: (951) 769-8506

CITY OF BEAUMONT, CALIFORNIA
STRIPING EXHIBIT FOR:
6TH STREET
FROM BEAUMONT AVE TO MICHIGAN AVE

SHEET
1
OF 1 SHEETS
FILE NO: