


Utility Plan

HOMESTEAD AT SPRING

Bel Aire, Sedgwick County, Kansas

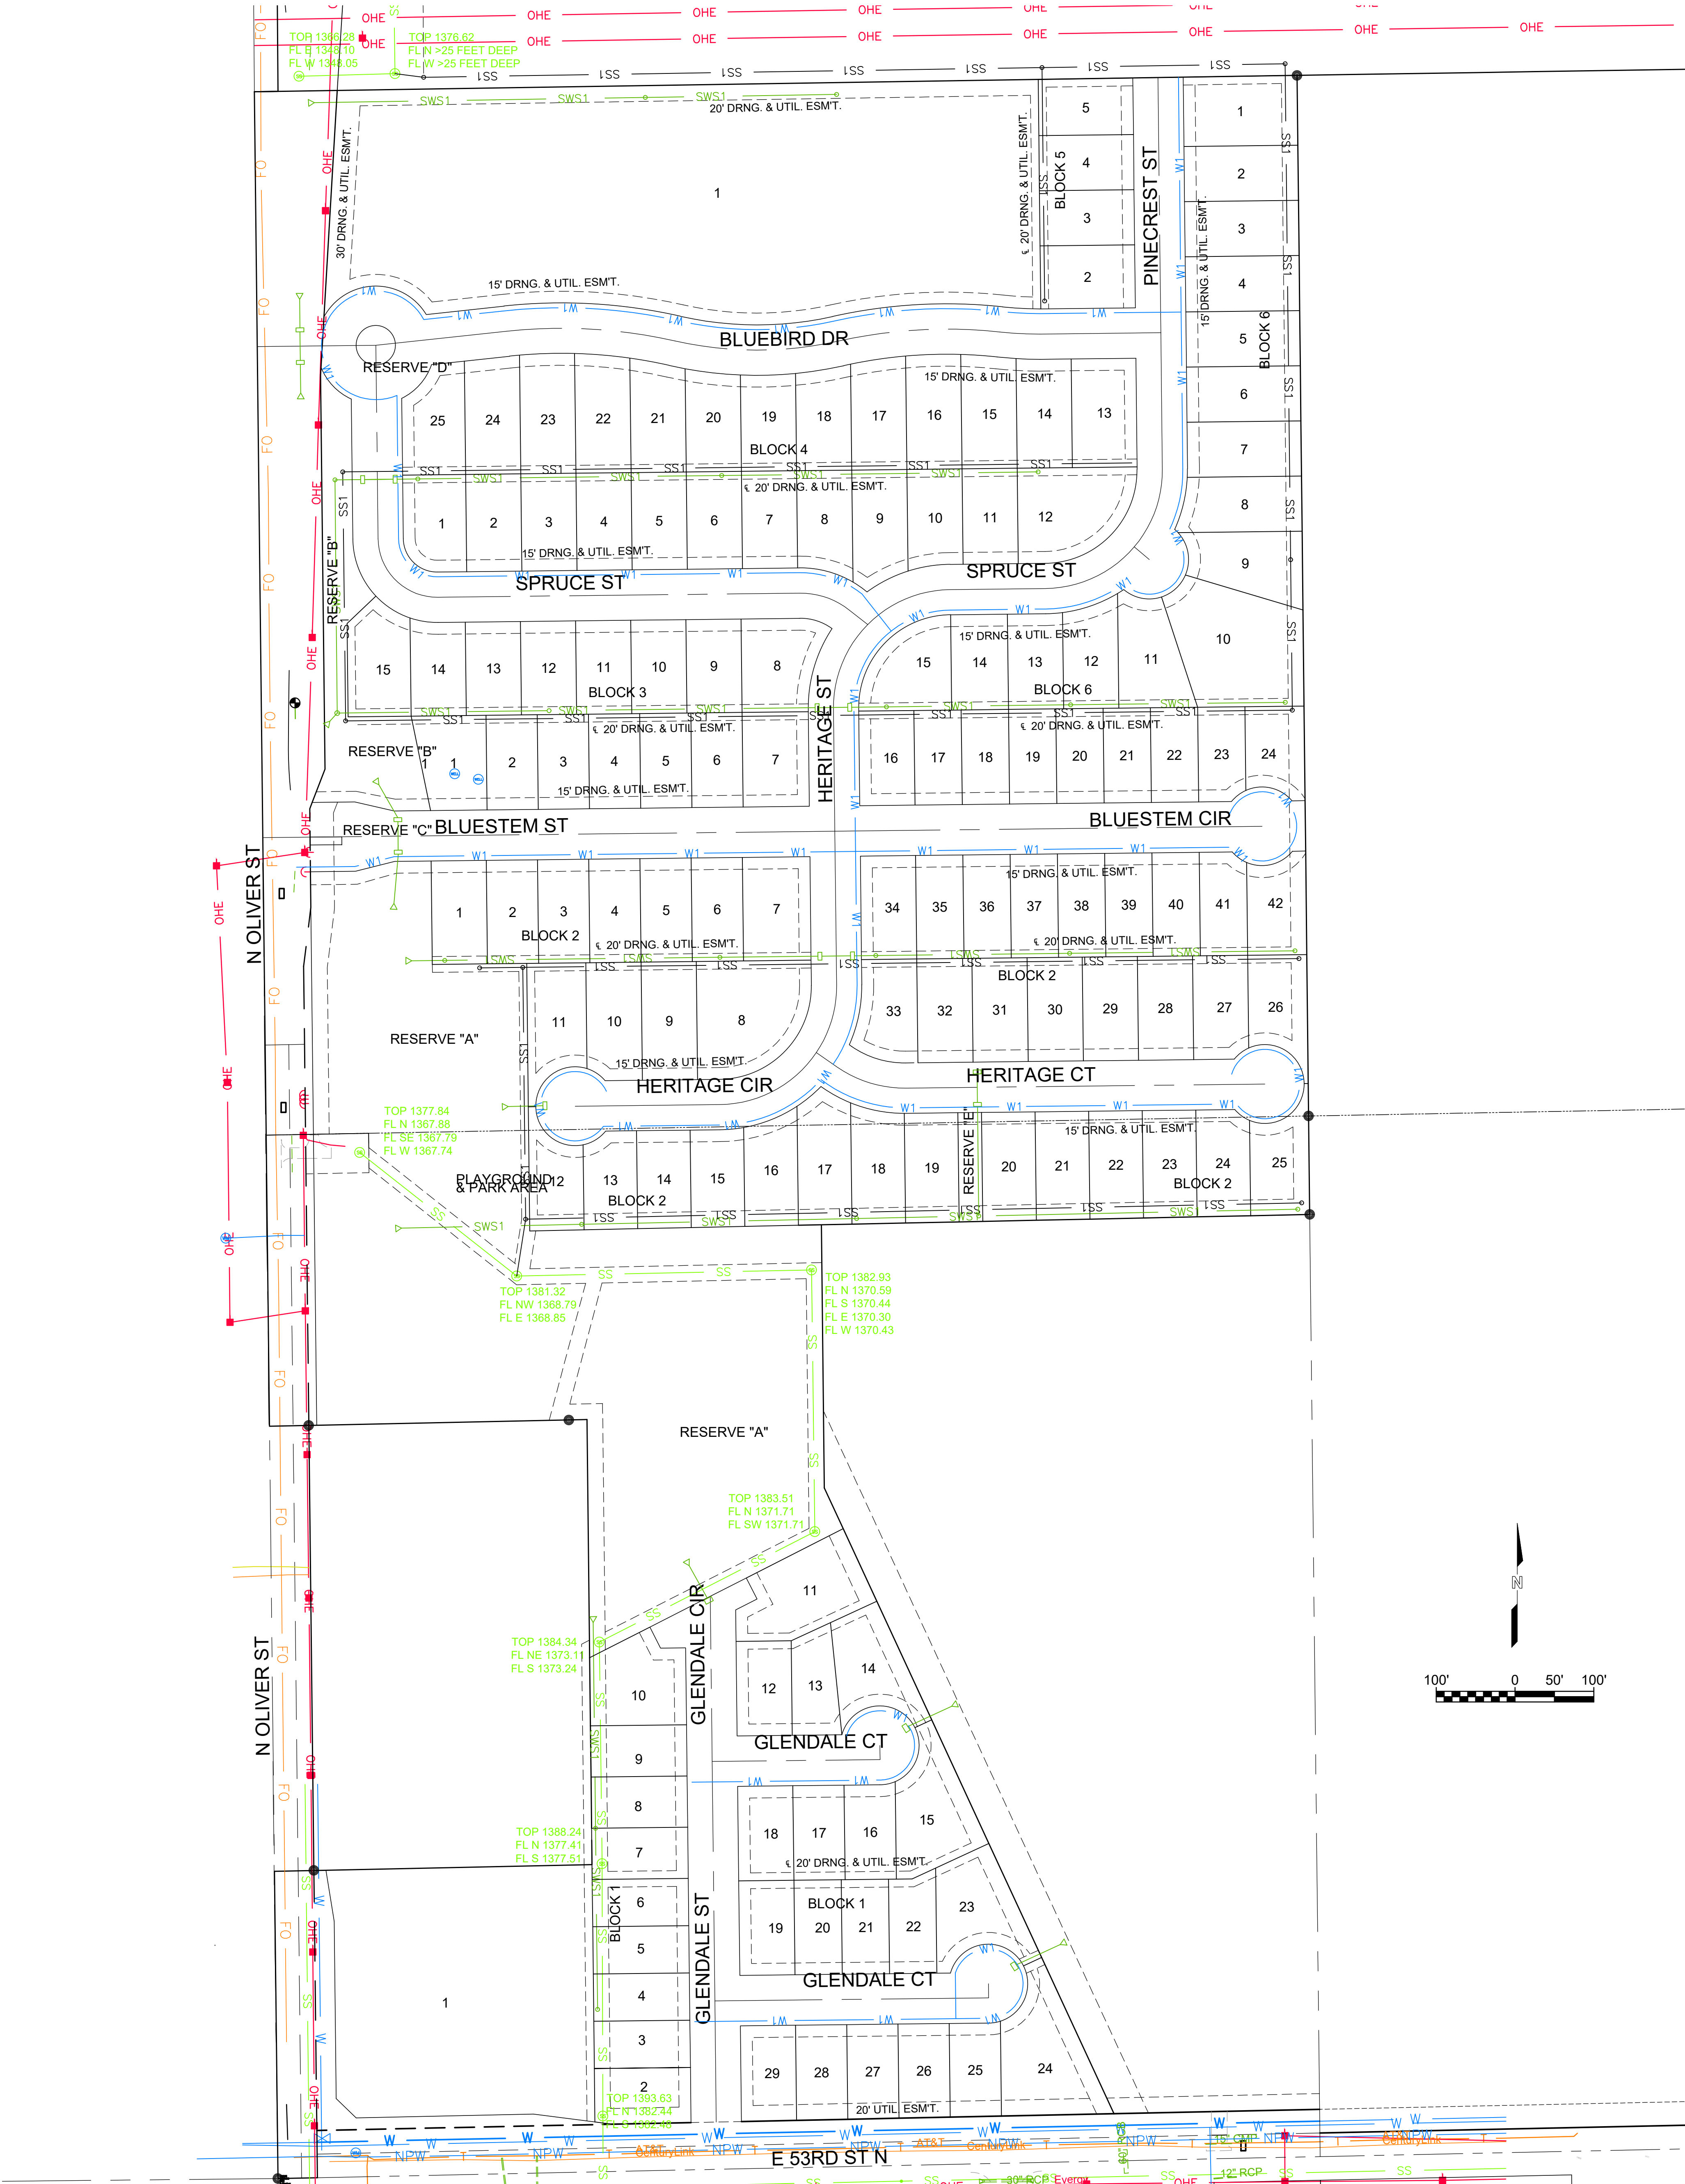

DWG FILE: T41-2301794 SURVEY BASE
PROJECT NO. T41-2301794
OCTOBER 1, 2024



GARVER
1995 MIDFIELD RD.
Wichita, KS 67209
(316) 264-8008
www.GarverUSA.com