

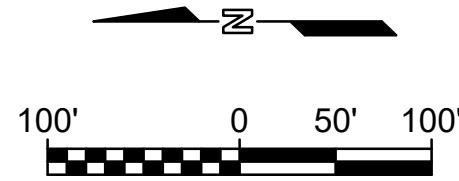


File: L:\2023\141-2301794- 53rd and Oliver Hsu Due Diligence Drawings\DESIGN\141- 2301794 DRAINAGE BASE.dwg Last Save: 10/1/2024 5:29 PM Last saved by: KWL Lee
Last plotted by: Lee, Ken W. Plot Style: Plot Scale: 1/2"=40' Plot Date: 10/1/2024 6:07 PM Plotter used: None

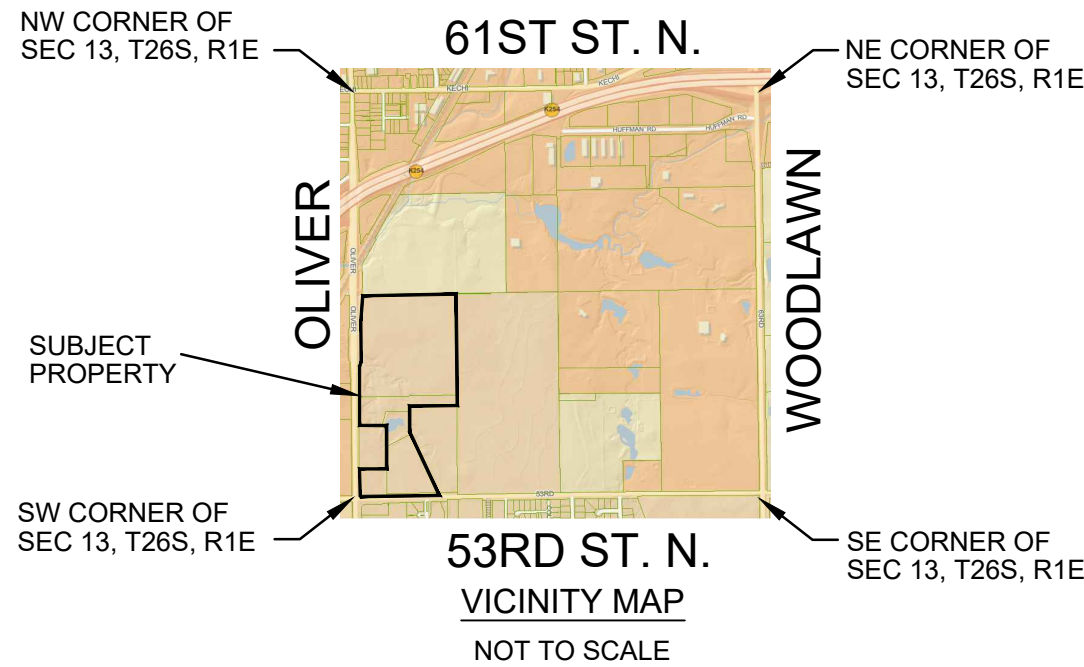

PRELIMINARY SIDEWALK PLAN
**HOMESTEAD AT
SPRING**
Bel Aire, Sedgwick County, Kansas

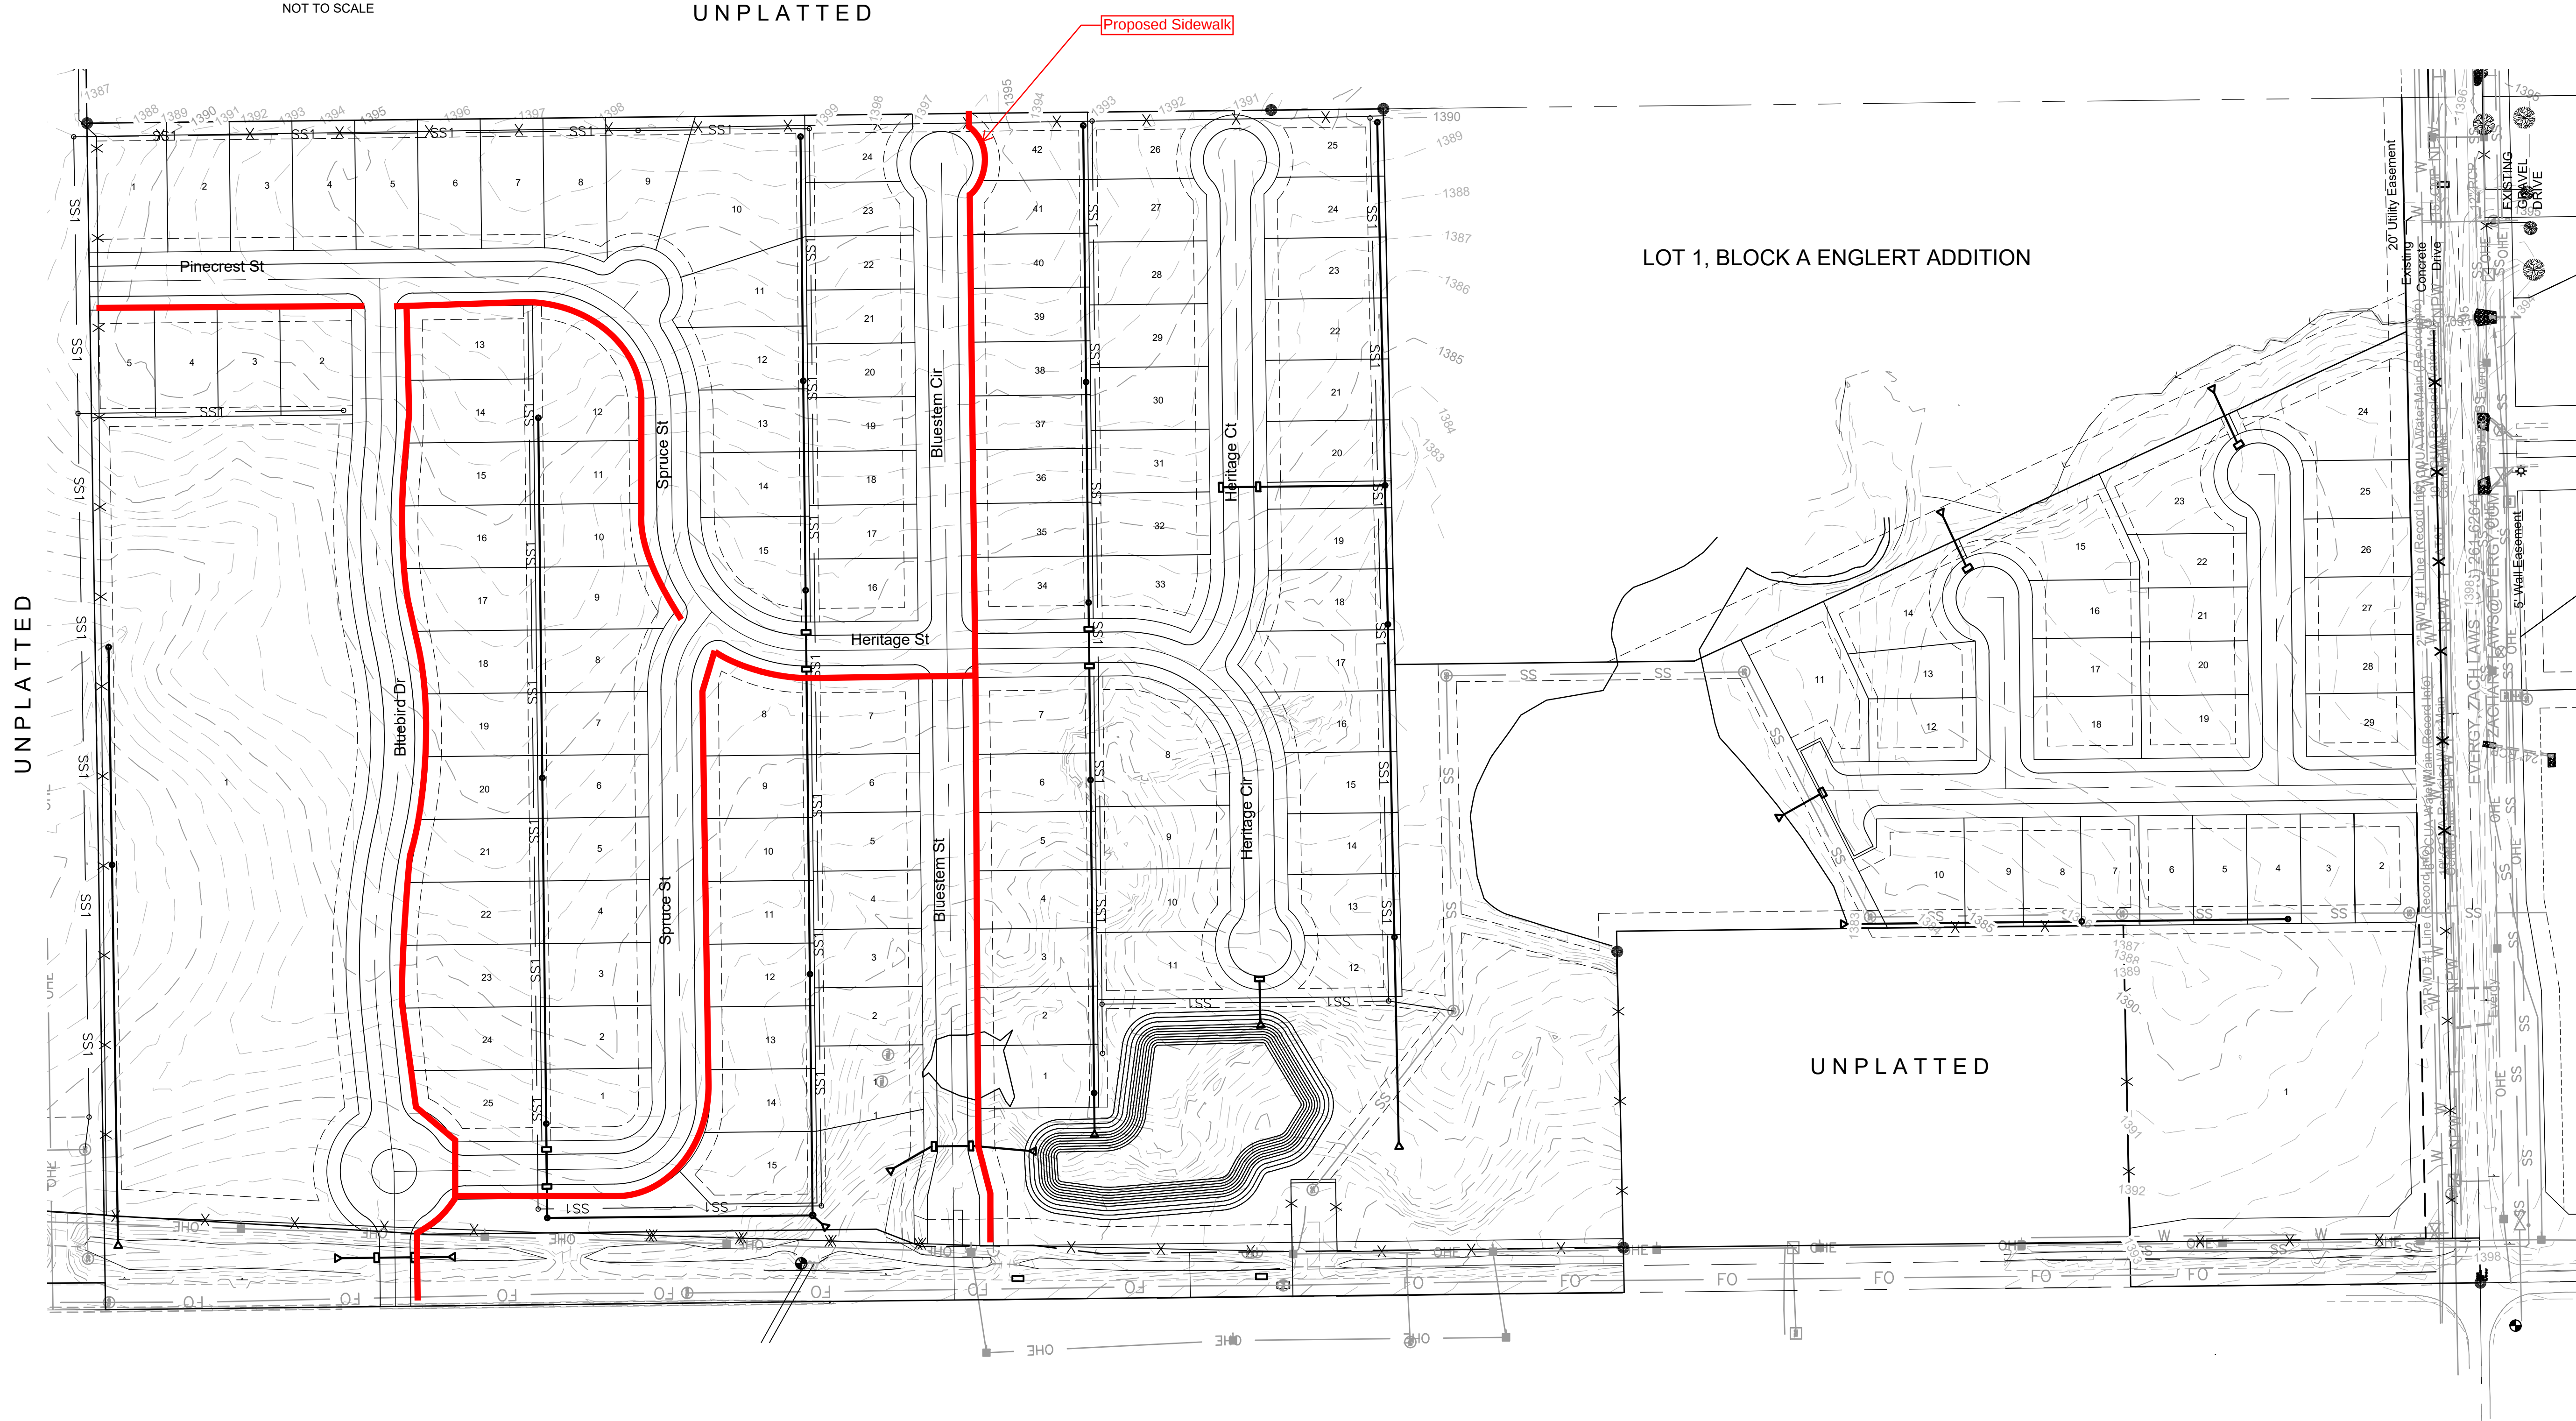

© 2024 GARVER, LLC
THIS DOCUMENT, ALONG WITH THE
IDEAS AND DESIGNS CONVEYED
HEREIN, SHALL BE CONSIDERED
INSTRUMENTS OF PROFESSIONAL
SERVICE AND ARE PROPERTY OF
GARVER, LLC. ANY USE,
REPRODUCTION, OR DISTRIBUTION
OF THIS DOCUMENT, ALONG WITH
THE IDEAS AND DESIGN CONTAINED
HEREIN, IS PROHIBITED UNLESS
AUTHORIZED IN WRITING BY
GARVER, LLC OR EXPLICITLY
ALLOWED IN THE GOVERNING
PROFESSIONAL SERVICES
AGREEMENT FOR THIS WORK.

1995 Midfield Road
Wichita, KS 67206
(316) 264-8008

REV.	DATE	DESCRIPTION	BY



CITY OF BEL AIRE
BEL AIRE, KANSAS

PRELIMINARY
SIDEWALK PLAN

JOB NO.: 2400521
DATE: 9/30/2024
DESIGNED BY: .
DRAWN BY: MCP

BAR IS ONE INCH ON
ORIGINAL DRAWING
IF NOT ONE INCH ON THIS SHEET,
ADJUST SCALES ACCORDINGLY.

DRAWING NUMBER

SHEET
NUMBER **1** OF **1**