


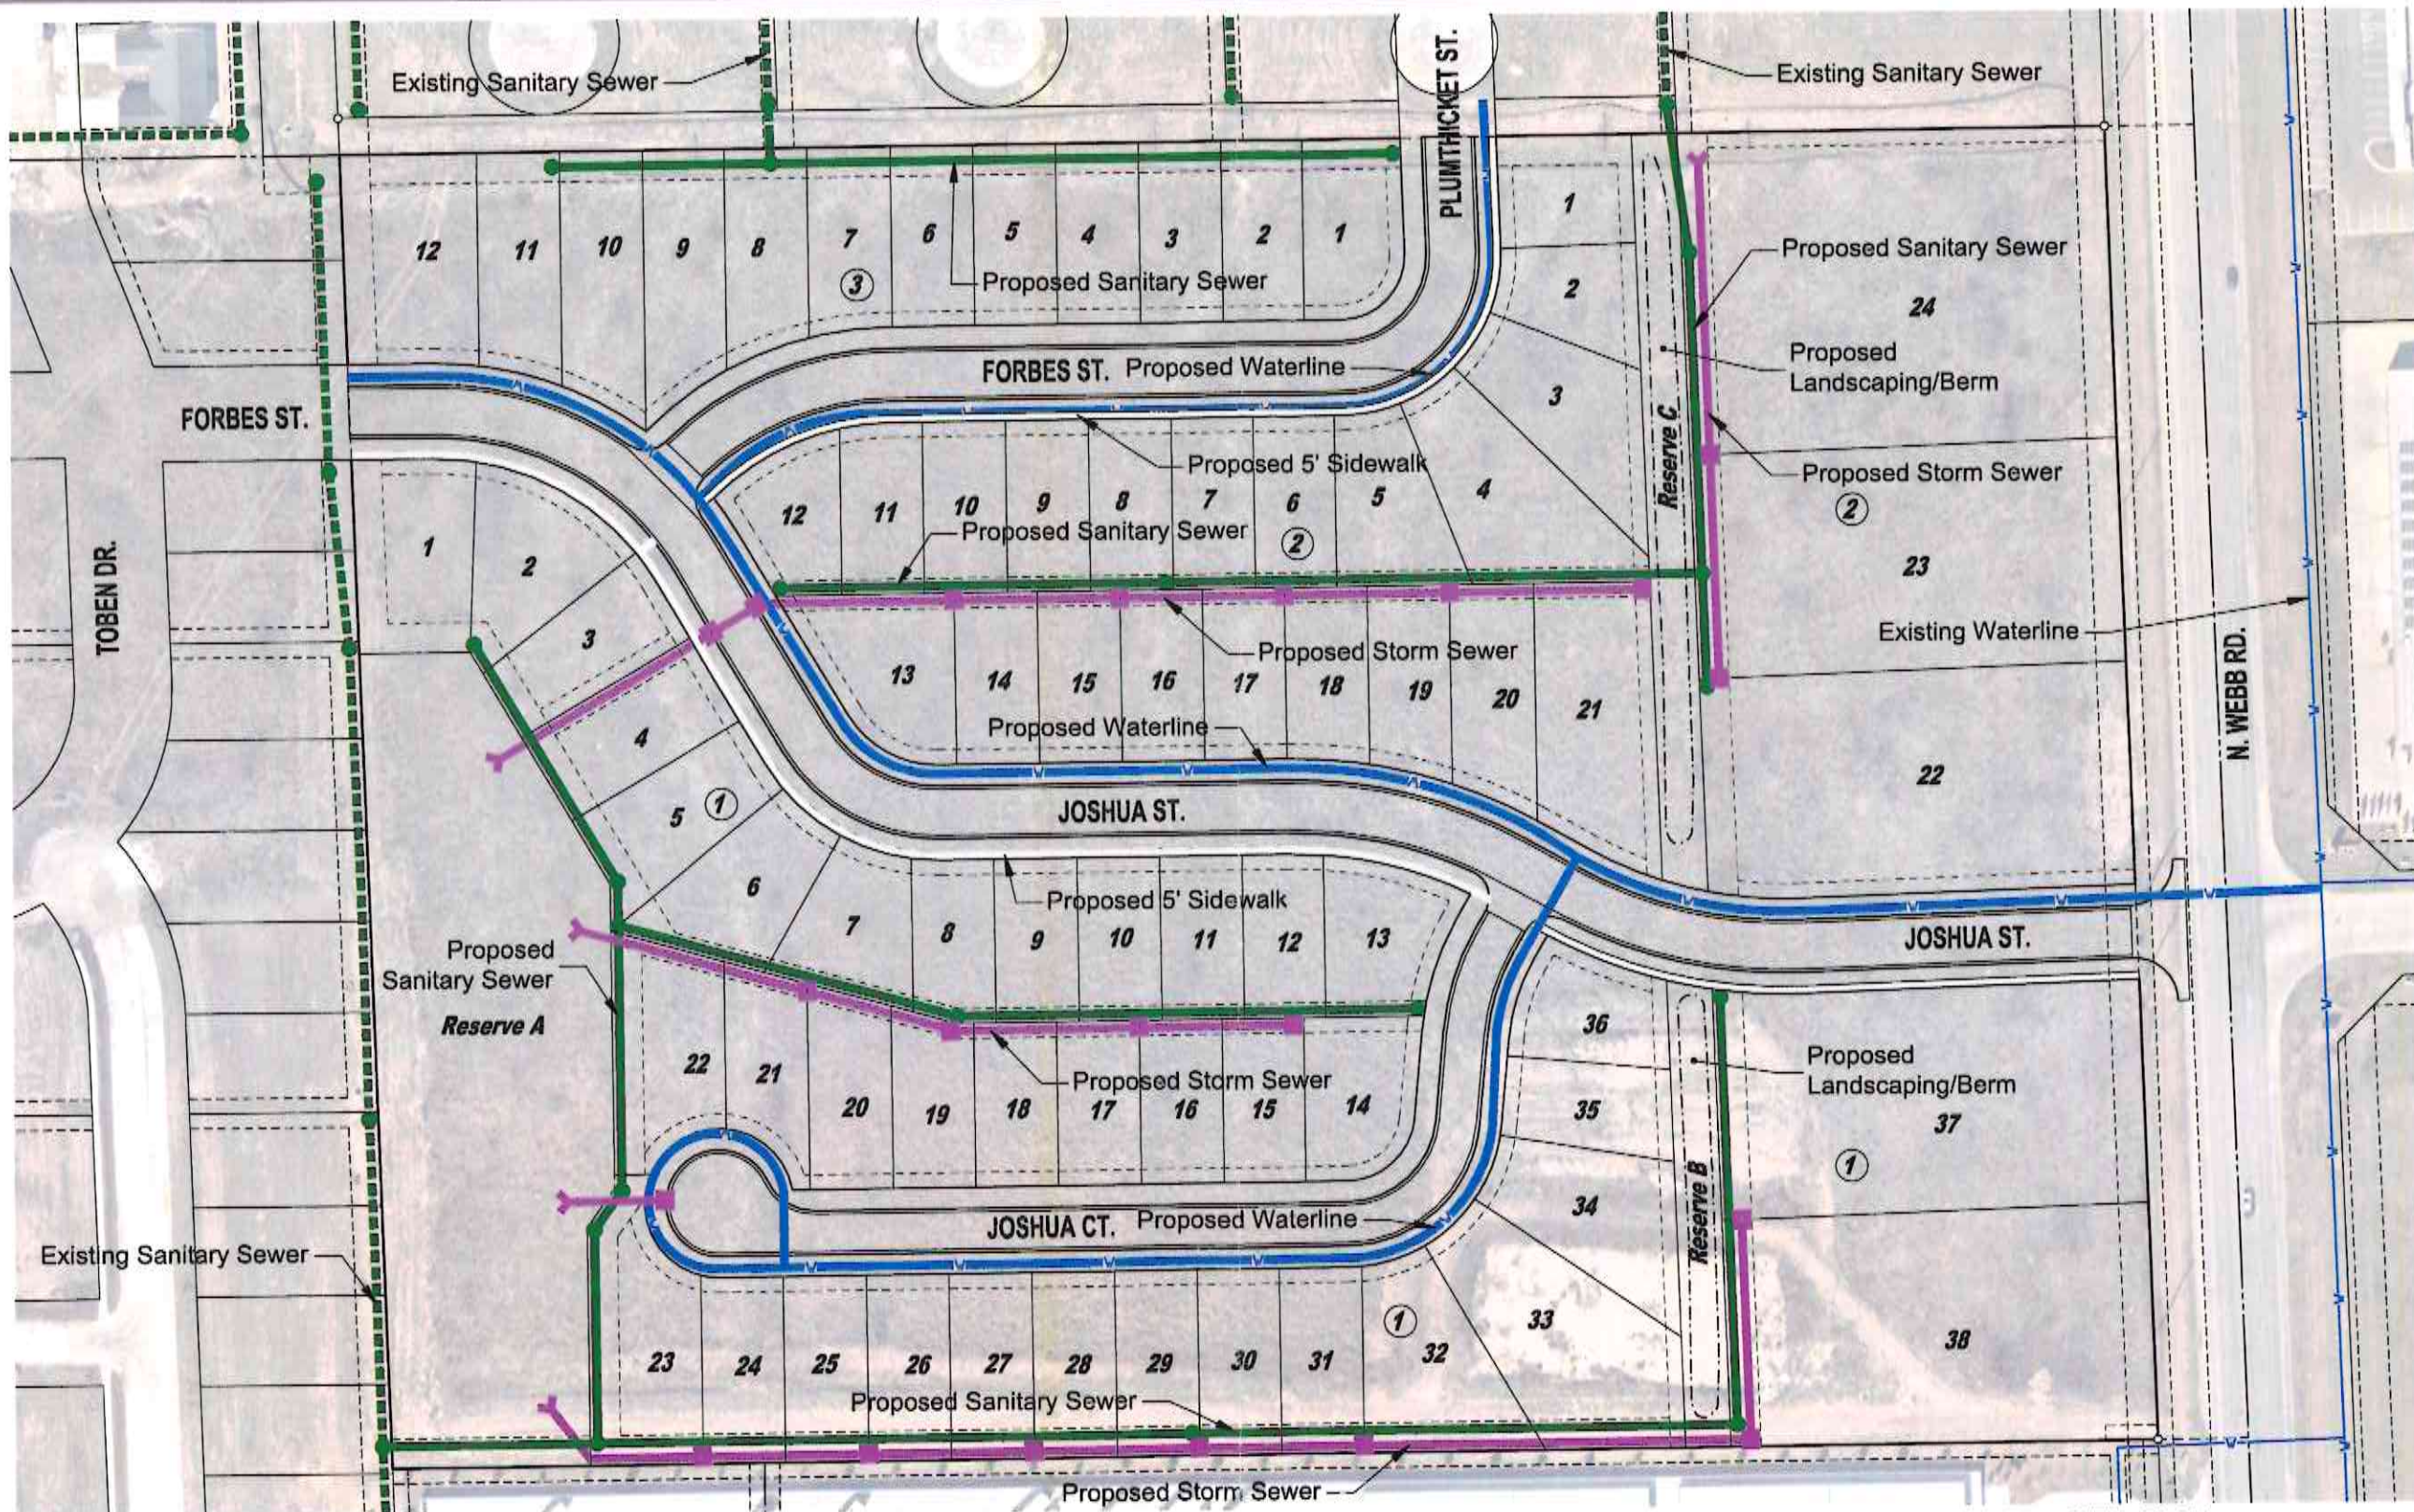

SITE PLAN



11.18.2024