
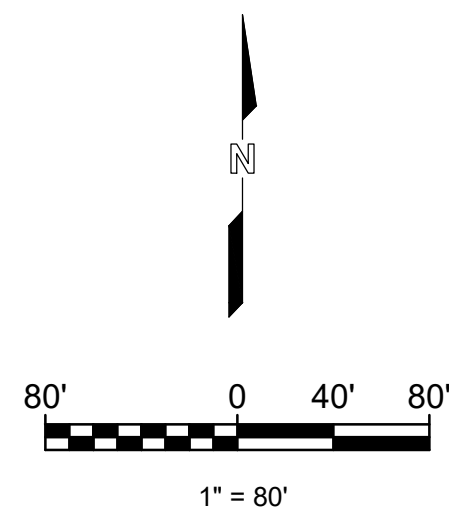


# SKYVIEW AT BLOCK 49 2ND ADDITION

Part of the NE1/4 of Sec. 20, T26S, R2E  
Bel Aire, Sedgwick County, Kansas

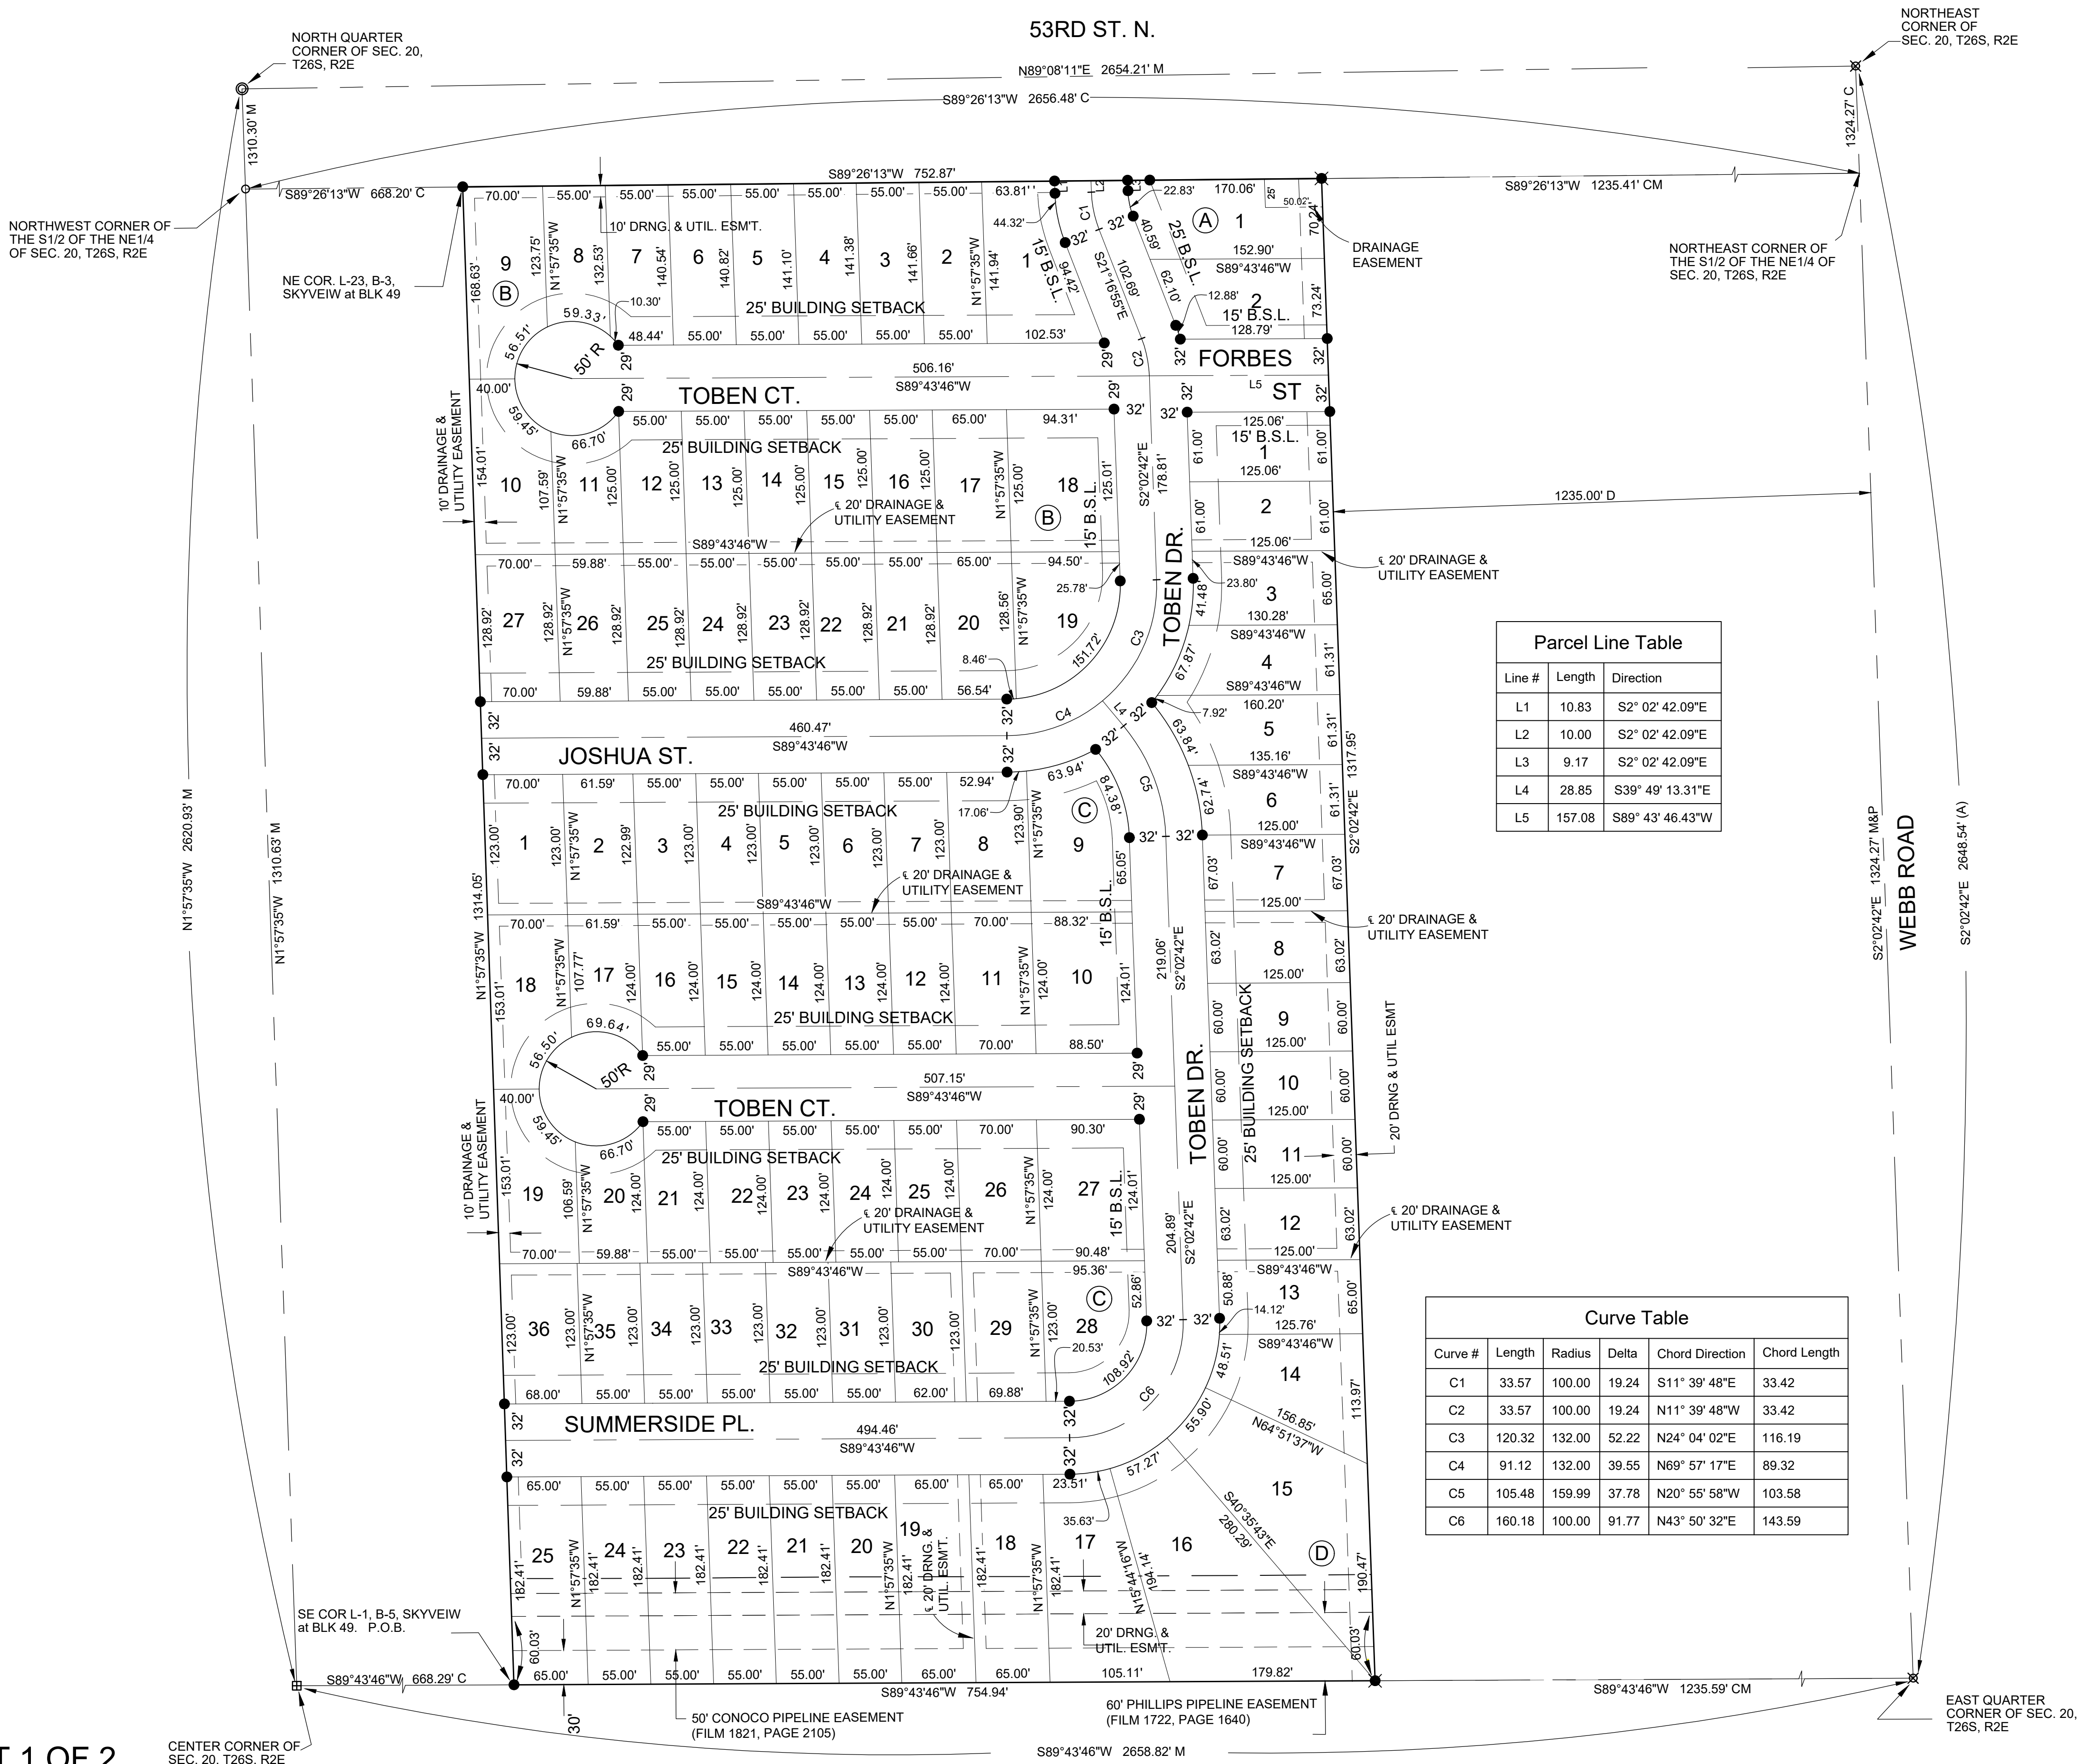

(A) = Assumed Kansas Zone South Grid Bearing  
P = Platted (Rock Spring 2nd Addition)  
M = Measured  
C = Calculated  
D = Described  
B.S.L. = Building Setback Line

#### SURVEY MARKER LEGEND

- STONE (GOVERNMENT CORNER)
- 1/2" IRON PIPE (FOUND - ORIGIN UNKNOWN)
- 5/8" REBAR W/CAP (FOUND - ORIGIN UNKNOWN)
- 5/8" REBAR W/GARVER CAP (SET AT THE PREVIOUS LOCATION OF A 1" IRON PIPE)
- 5/8" REBAR W/GARVER CAP (SET)
- MONUMENT TO BE SET WITH STREET CONSTRUCTION PROJECT BY THE STREET DESIGNER

Parcel Line Table

| Line # | Length | Direction        |
|--------|--------|------------------|
| L1     | 10.83  | S2° 02' 42.09"E  |
| L2     | 10.00  | S2° 02' 42.09"E  |
| L3     | 9.17   | S2° 02' 42.09"E  |
| L4     | 28.85  | S39° 49' 13.31"E |
| L5     | 157.08 | S89° 43' 46.43"W |

Curve Table

| Curve # | Length | Radius | Delta | Chord Direction | Chord Length |
|---------|--------|--------|-------|-----------------|--------------|
| C1      | 33.57  | 100.00 | 19.24 | S11° 39' 48"E   | 33.42        |
| C2      | 33.57  | 100.00 | 19.24 | N11° 39' 48"W   | 33.42        |
| C3      | 120.32 | 132.00 | 52.22 | N24° 04' 02"E   | 116.19       |
| C4      | 91.12  | 132.00 | 39.55 | N69° 57' 17"E   | 89.32        |
| C5      | 105.48 | 159.99 | 37.78 | N20° 55' 58"W   | 103.58       |
| C6      | 160.18 | 100.00 | 91.77 | N43° 50' 32"E   | 143.59       |

