




Lot 1, Block 3
Rock Spring Addition
Bel Aire, Kansas

21T41999-086
Aug. 10, 2021

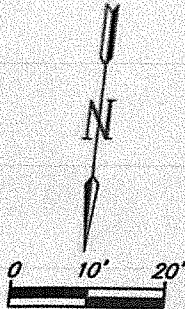

Construct Eaves
Clear of Easement

Lot Information
Lot Area = 8,841 sf
Impervious = 4,506 sf
% Impervious = 51%

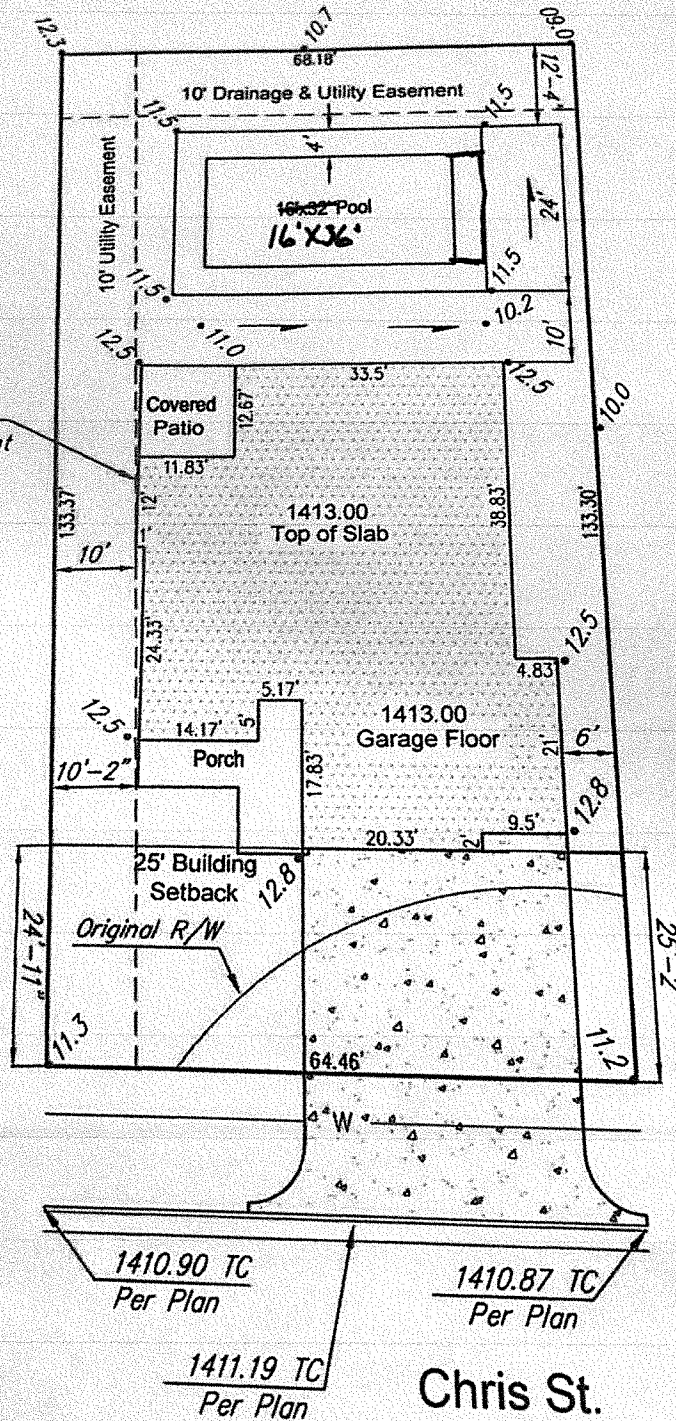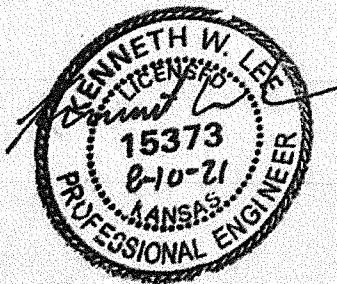

dd 1400 to Spot
Elevations Shown for
VD88 G12B Datum.

2021 GARVER, LLC - THIS DOCUMENT, ALONG WITH THE IDEAS AND DESIGNS CONVEYED HEREIN, SHALL BE CONSIDERED INSTRUMENTS OF PROFESSIONAL SERVICE AND ARE PROPERTY OF GARVER, LLC. ANY USE, REPRODUCTION, OR DISTRIBUTION OF THIS DOCUMENT, ALONG WITH THE IDEAS AND DESIGN CONTAINED HEREIN, IS PROHIBITED UNLESS AUTHORIZED IN WRITING BY GARVER, LLC OR EXPLICITLY ALLOWED IN THE GOVERNING PROFESSIONAL SERVICES AGREEMENT FOR THIS WORK.

8535 E. 21st St N, Suite 130
Wichita, KS 67206
(316) 264-8008

Rolph Construction
8550 NW Parallel Street
Towanda, Kansas 67144

Lot 1, Block 3
Rock Spring Addition
Bel Aire, Kansas

FIGURE NO.

SHEET
NUMBER 1