
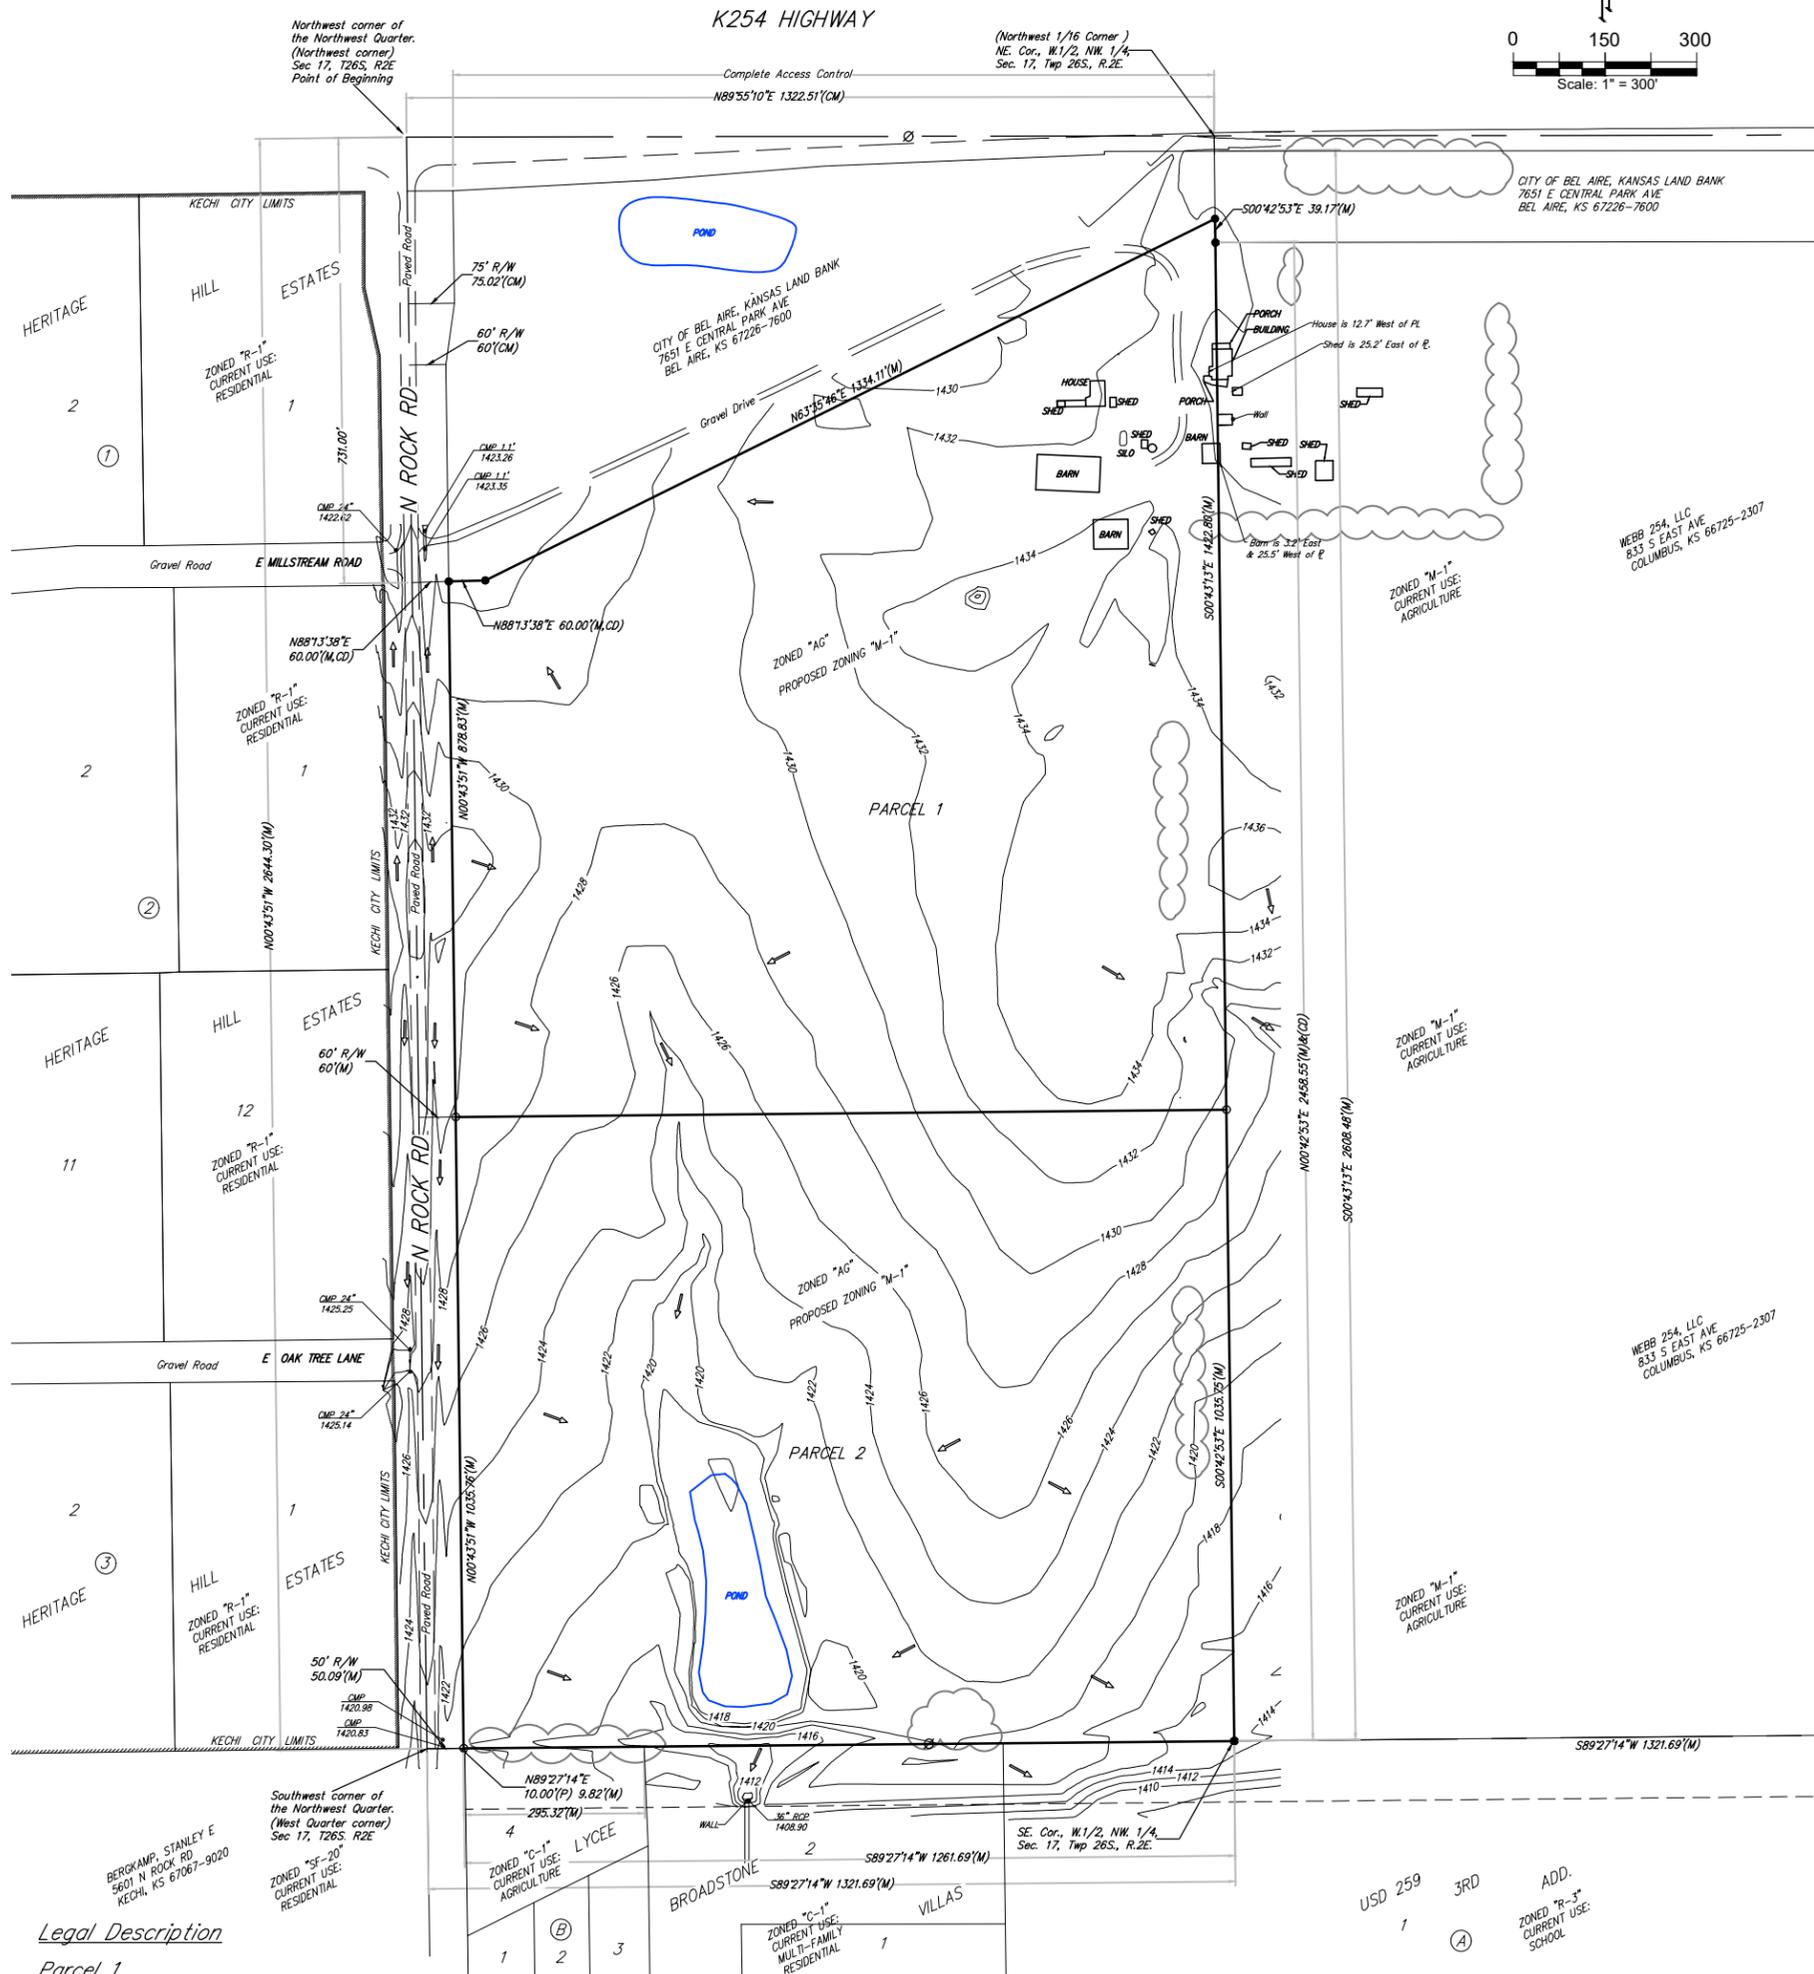


ZONING EXHIBIT
WEBB 254 SITE PLAN
 BEL AIRE, SEDGWICK COUNTY, KANSAS

PAGE 2:
 DRAINAGE PATTERNS
 WATER AREA OR FEATURES
 SIGNIFICANT TREES OR STANDS OF TREES

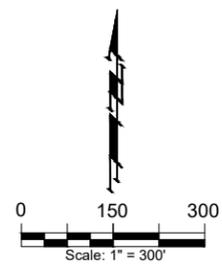

Legal Description

Parcel 1


That part of the West Half (W/2) of the Northwest Quarter (NW/4) of Sec. 17, Township 26 South, Range 2 East of the 6th P.M., Sedgwick County, Kansas, EXCEPT that part described as beginning at the Northwest Corner of said Northwest Quarter; thence South along the West line of said Northwest Quarter, 731.00 feet; thence East, parallel with the North line of said Northwest Quarter, 120.00 feet; thence Northeasterly to a point on the East line of said West Half, said point being 175.00 feet South of the Northeast Corner of said West Half; thence North along said East line, 175.00 feet to said Northeast corner; thence West along said North line to the place of beginning, AND EXCEPT the West 50.00 feet; ALSO EXCEPT that portion of said West Half Commencing at the Southwest corner of said Northwest Quarter; THENCE N89°27'14"E, coincident with the south line of said Northwest Quarter, a distance of 60 feet for a Point of Beginning; THENCE N00°43'51"W, coincident with the East Right-of-Way of Rock Road as described in document titled "Easement for Right-of-Way" recorded in the office of the Sedgwick County Register of Deeds as DOC.#/FLM-PG: 29201718, a distance of 1035.76 feet; THENCE N89°27'14"E, parallel with the south line of said Northwest Quarter, a distance of 1261.88 feet, to the east line of said West Half; THENCE S00°43'13"E, coincident with the east line of said West Half, a distance of 1035.75 feet, to the south line of said Northwest Quarter; THENCE S89°27'14"W, coincident with the south line of said Northwest Quarter, a distance of 1261.69 feet, to the point of beginning. Subject to any road rights of way of record.

Parcel 2

That portion of the West Half of the Northwest Quarter of Section 17, Township 26 South, Range 2 East of the Sixth Principal Meridian, Sedgwick County, Kansas; more particularly described as Commencing at the Southwest corner of said Northwest Quarter; THENCE N89°27'14"E, coincident with the south line of said Northwest Quarter, a distance of 60 feet for a Point of Beginning; THENCE N00°43'51"W, coincident with the East Right-of-Way of Rock Road as described in document titled "Easement for Right-of-Way" recorded in the office of the Sedgwick County Register of Deeds as DOC.#/FLM-PG: 29201718, a distance of 1035.76 feet; THENCE N89°27'14"E, parallel with the south line of said Northwest Quarter, a distance of 1261.88 feet, to the east line of said West Half; THENCE S0°43'13"E, coincident with the east line of said West Half, a distance of 1035.75 feet, to the south line of said Northwest Quarter; THENCE S88°27'14"W, coincident with the south line of said Northwest Quarter, a distance of 1261.69 feet, to the point of beginning. Subject to any road rights of way of record.

NOTE:
 ZONING SETBACKS AND UTILITY, DRAINAGE, OR OTHER EASEMENTS RELATIVE TO THE PROJECT SHALL BE PURSUANT TO THE SPECIFIC TERMS OF A PLANNED UNIT DEVELOPMENT APPROVED BY THE CITY OF BEL AIRE.

USD 259
 3RD
 ADD.
 ZONED "R-3"
 CURRENT USE:
 SCHOOL

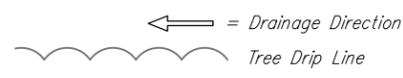

F:\Planning\Zoning\Barrett - K254 & Webb - Rock ZC Zoning Exhibit.dwg