


END VIEW - EAST

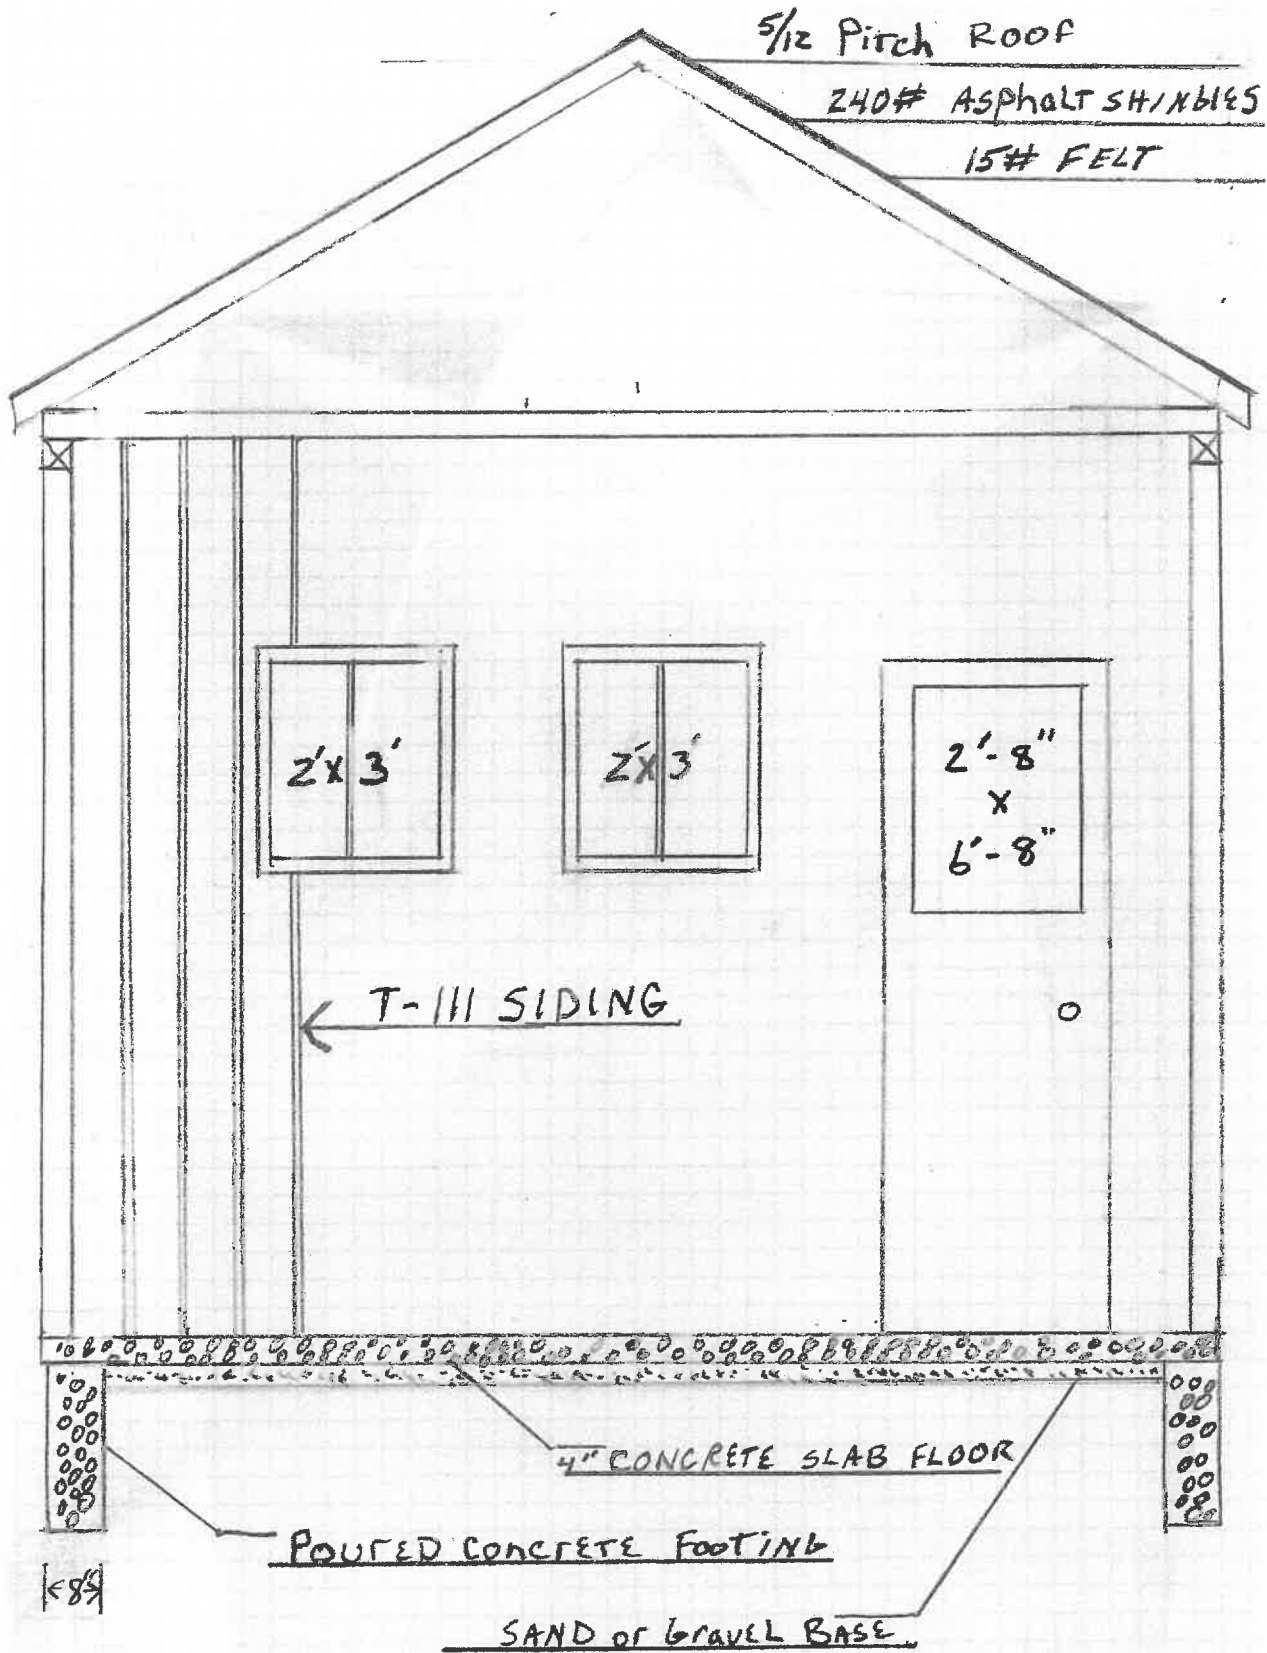

SALES STAR FLEET **ENABLING THE STAR IN YOU**

SIDE VIEW - NORTH
SCALE: 1/4" = 1'

EXISTING ROOF

EXISTING WALL

28'

SEAMLESS GUTTER


2'-8"
X
6'-8"

9'

9'

8'

14-3

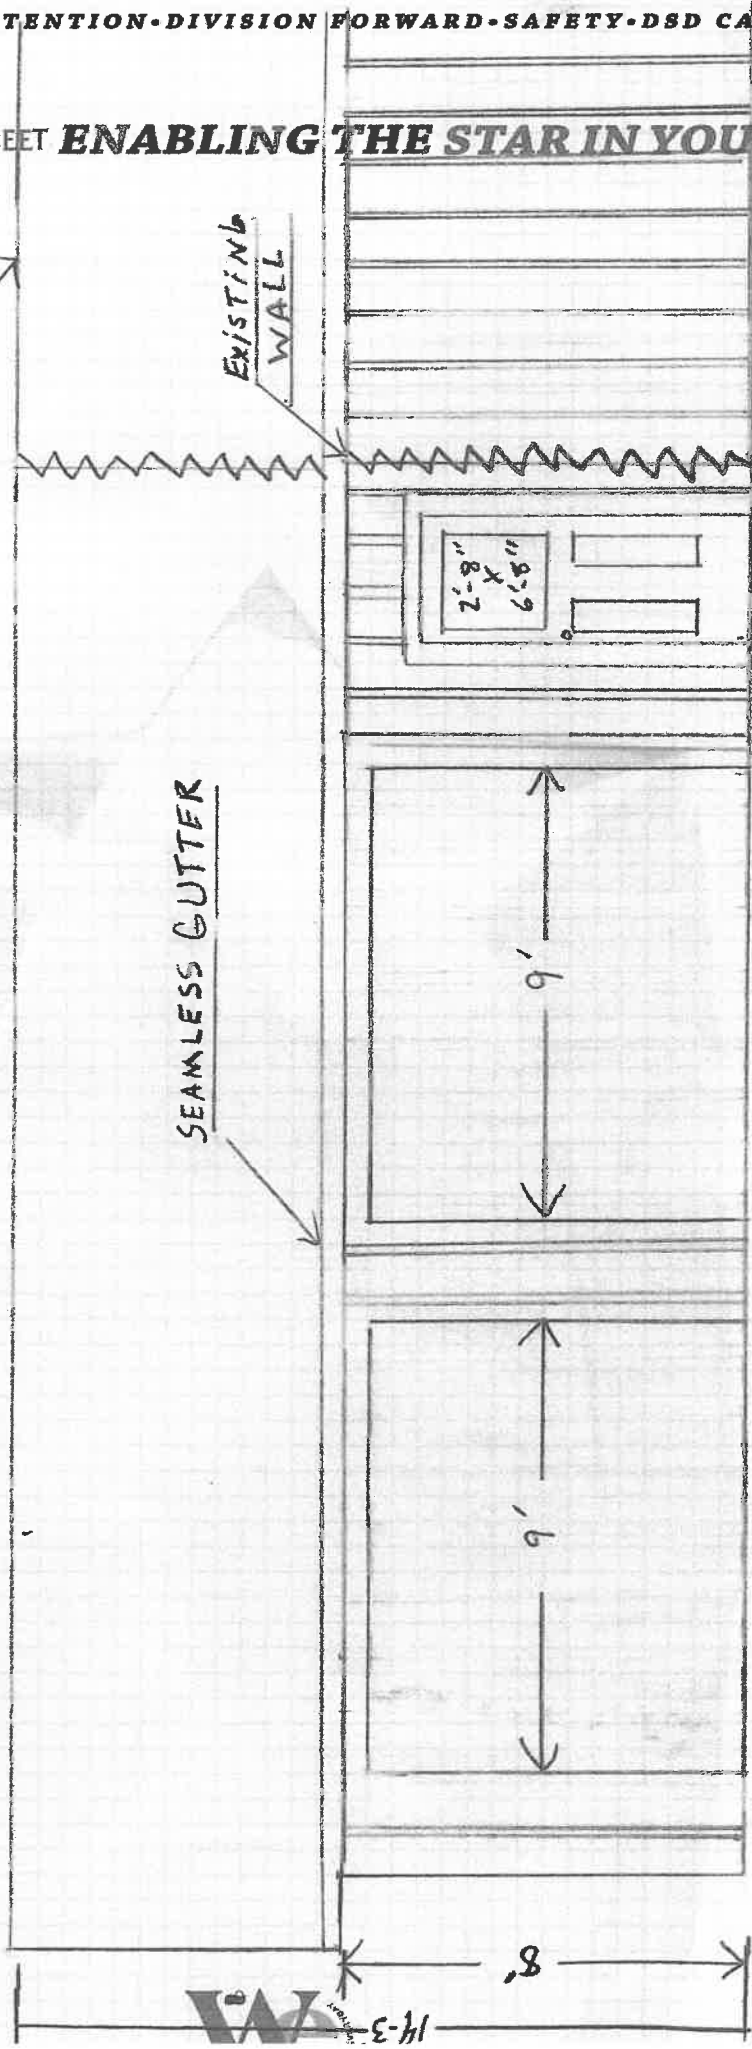



OVER HEAD

← 3' → WINDOWS → 3' →

SUPPORT LABOR·UNSALEABLES·ROUTINE·BLRA SUPPORT·OVER/SHORT·FINANCE UNIVERSITY·HO SELLEX·SYSTEM TOOLS

EXISTING WALLS

EXISTING WINDOW
| 4' |

2'8"

9' 0 DOOR

9' 0 DOOR

SCALE: 1/4" = 1'

NEW ZXH WALL

EXISTING ZXH WALL



← 3' → WINDOWS → 3' →

2'8"