


46 E Franklin Street

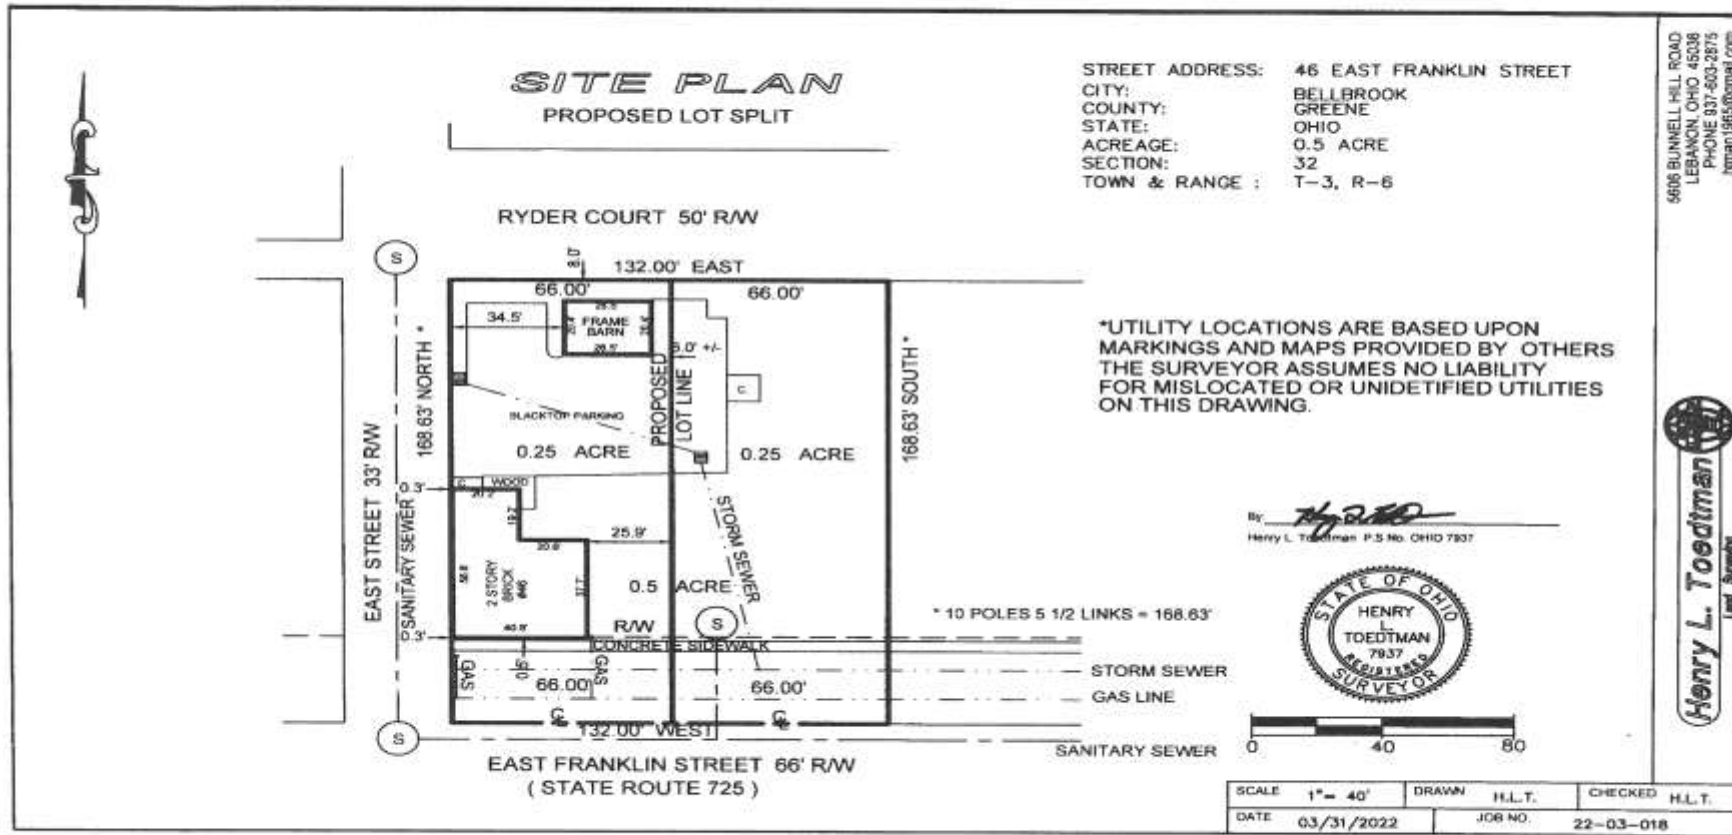

31 S East St.




Bellbrook Lion's Storage Building Plot Plan 1

1/4"=10ft

Red Boundary lines indicate the property lines of the parcel

Blue area indicates the easement included in the deed continuing out to South East Street

31 S East St.

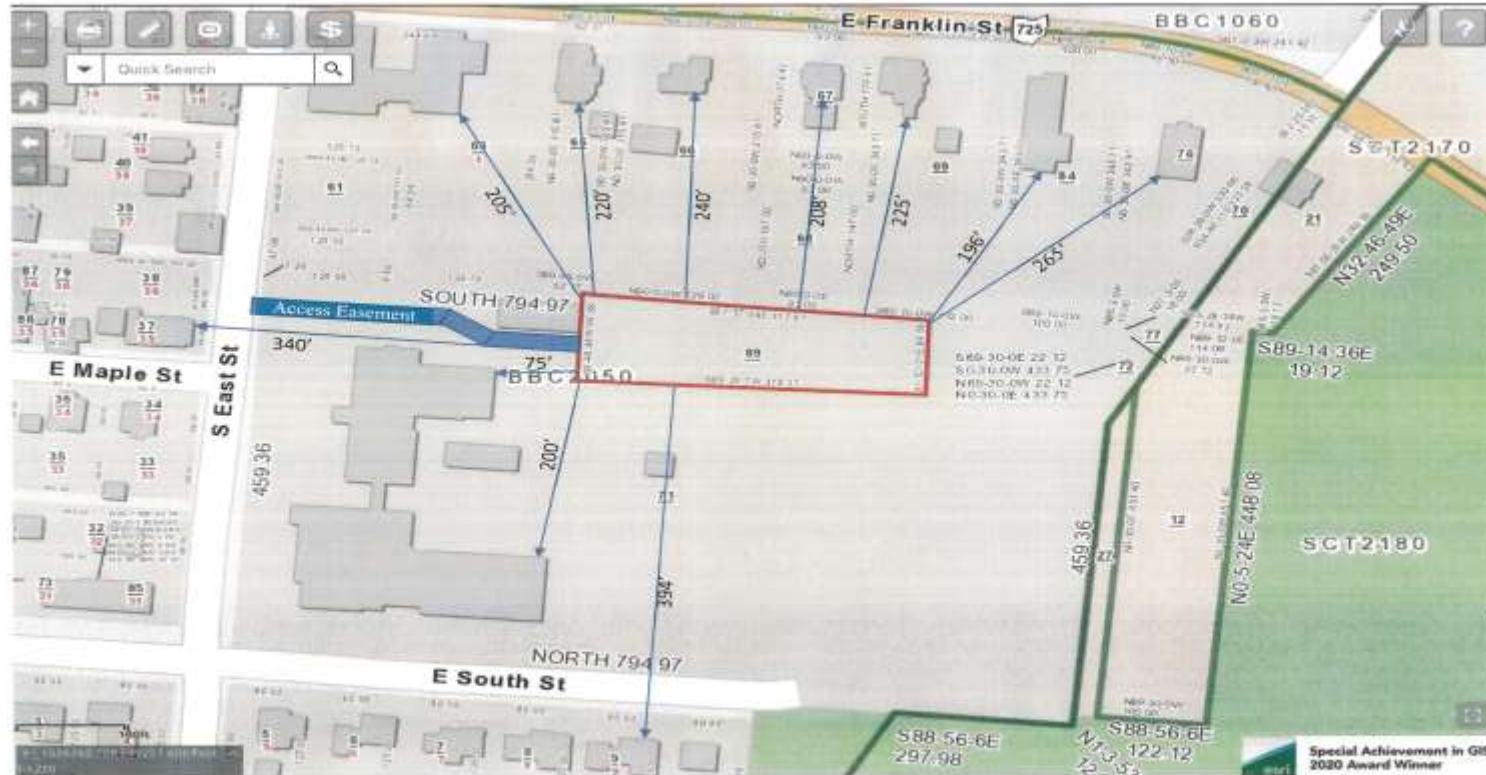

Bellbrook Lion's Storage Building Plot Plan 2

1" = 130ft

Red Boundary lines indicate the property lines of the parcel

Blue area indicates the easement included in the deed continuing out to South East Street

31 S. East St.

Design #: 338952576660
Store: FAIRBORN



Post Frame Building Estimate
Date: Apr 7, 2022 10:59:19 AM

Elevation Views

