
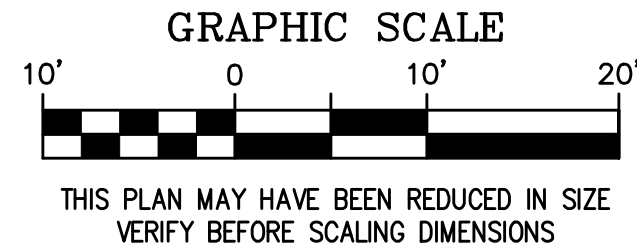
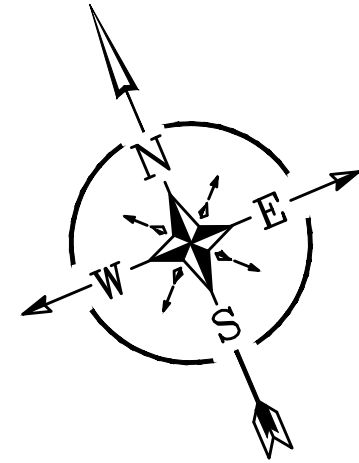


MATCHLINE - SEE SHEET C-101

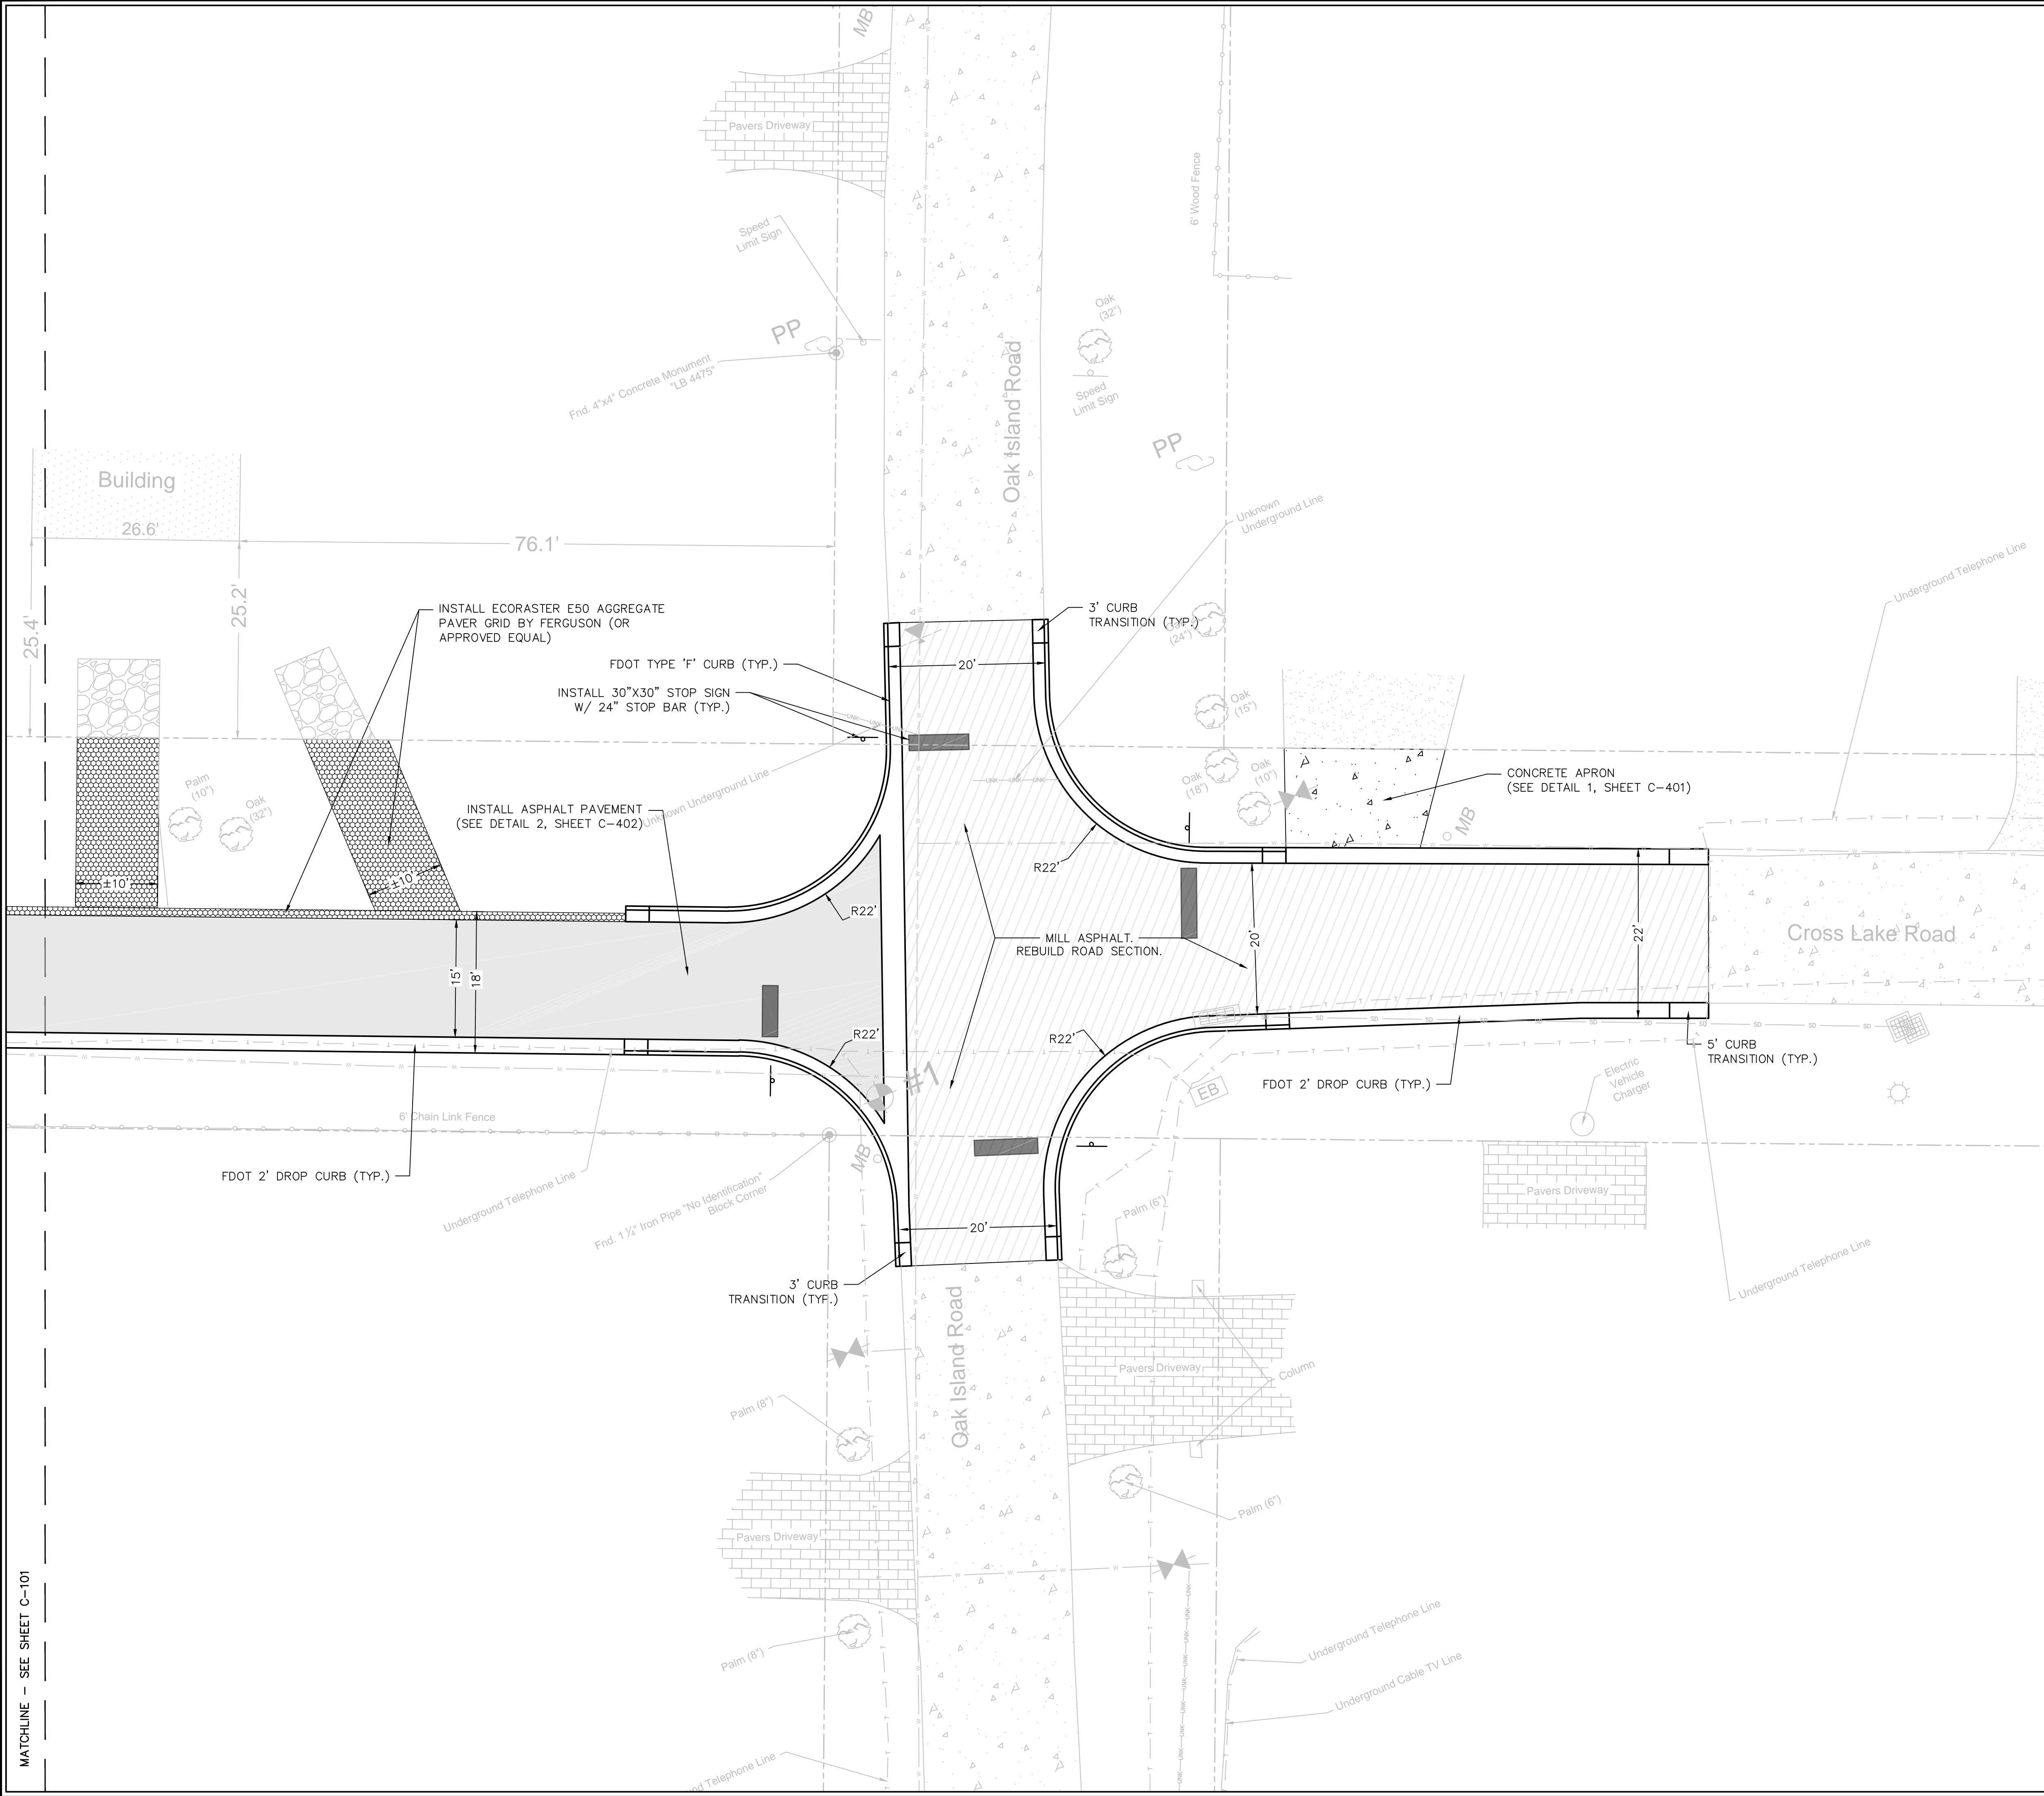

LEGEND:

- INSTALL ASPHALT PAVEMENT
- MILL/REPAVE ASPHALT PAVEMENT
- CONCRETE PAVEMENT
- AGGREGATE PAVER GRID

GENERAL NOTES:

- UPON GEOMETRY SET-OUT OF THE ROADS AND CURBING, CONTRACTOR SHALL SCHEDULE AN ON-SITE MEETING WITH THE CITY TO REVIEW THE EXTENTS PRIOR TO ANY PAVING WORK.
- CITY ARBORIST TO BE ON SITE DURING ROAD SET-OUT AND EXCAVATION. CONTRACTOR TO COORDINATE WITH CITY PUBLIC WORKS DEPT.
- AGGREGATE PAVERS TO BE INSTALLED PER MANUFACTURERS RECOMMENDATIONS.

SITE GEOMETRY PLAN


Revisions:

Scale: SEE SCALE BAR	Design: NZL
Date: 07/05/2023	Drawn: NZL
Project No: 06958026	Checked: DWT

No.	Date	Description

CROSS LAKE ROAD  
ROADWAY IMPROVEMENTS

City of Belle Isle  
1600 Nela Avenue  
Belle Isle, Florida 32809

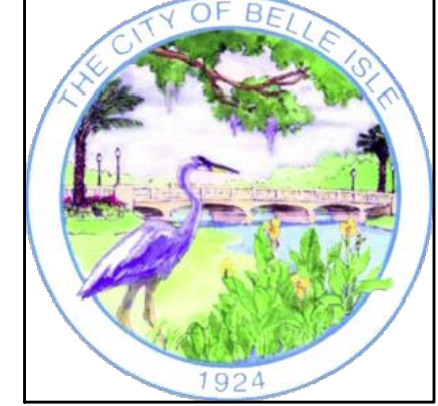

HARRIS

Harris Civil Engineers, LLC  
1200 Hillcrest Street  
Suite 200  
Orlando, Florida 32803  
Phone: (407) 629-4777  
Fax: (407) 629-7888

www.harriscivilengineers.com  
EB 9814

C-100

Release: 100% CD  
DATE: 07/05/2023