


REVISION	DATE
01 P&Z	02/02/2023
02 P&Z REV	02/28/2023

**REGAL BOATS AMBASSADOR BUILDING
 ADDITION AND RENOVATION**
 2300 JETPORT DRIVE
 BELLE ISLE, ORANGE COUNTY,
 FLORIDA 32309

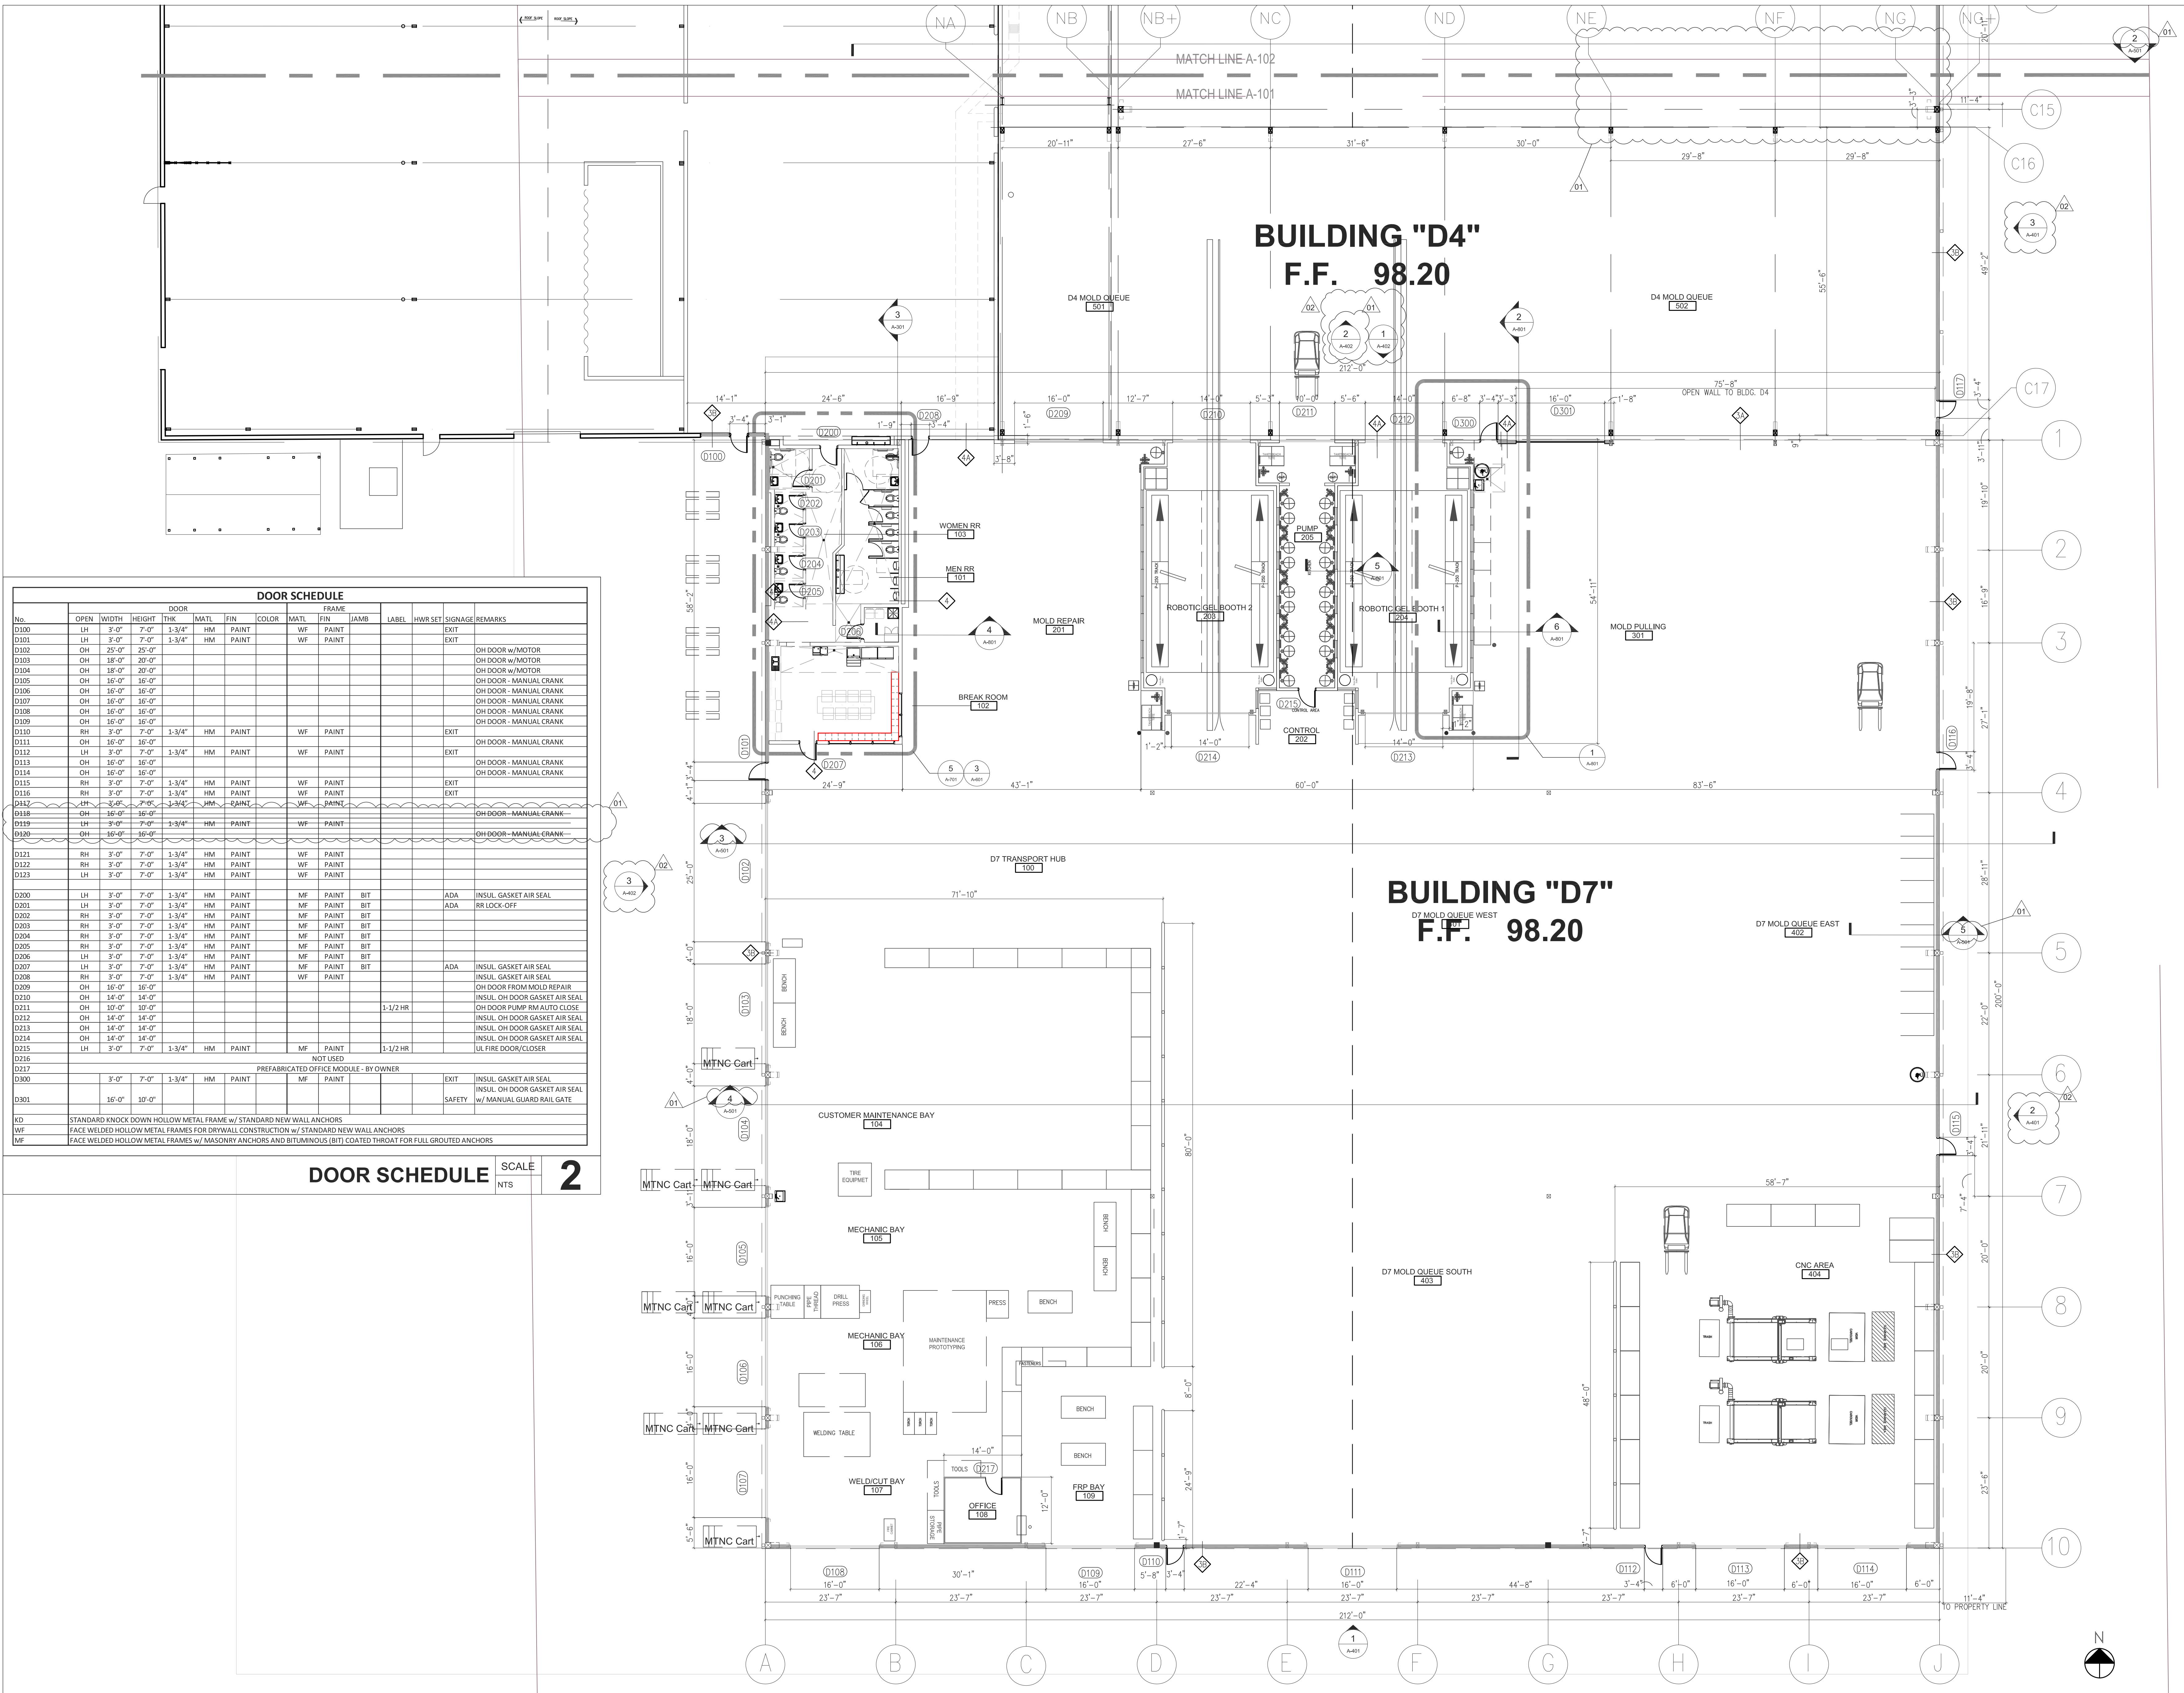

DOOR SCHEDULE															
No.	TYPE	OPEN	WIDTH	HEIGHT	THK	MATL	FIN	COLOR	MATL	FIN	JAMB	LABEL	HWR SET	SIGNAGE	REMARKS
D100	LH	3'-0"	7'-0"	1-3/4"	HM	PAINT	WF	PAINT							EXIT
D101	LH	3'-0"	7'-0"	1-3/4"	HM	PAINT	WF	PAINT							EXIT
D102	OH	25'-0"	25'-0"												OH DOOR w/MOTOR
D103	OH	18'-0"	20'-0"												OH DOOR w/MOTOR
D104	OH	18'-0"	20'-0"												OH DOOR w/MOTOR
D105	OH	16'-0"	16'-0"												OH DOOR - MANUAL CRANK
D106	OH	16'-0"	16'-0"												OH DOOR - MANUAL CRANK
D107	OH	16'-0"	16'-0"												OH DOOR - MANUAL CRANK
D108	OH	16'-0"	16'-0"												OH DOOR - MANUAL CRANK
D109	OH	16'-0"	16'-0"												OH DOOR - MANUAL CRANK
D110	RH	3'-0"	7'-0"	1-3/4"	HM	PAINT	WF	PAINT							EXIT
D111	OH	16'-0"	16'-0"												OH DOOR - MANUAL CRANK
D112	LH	3'-0"	7'-0"	1-3/4"	HM	PAINT	WF	PAINT							EXIT
D113	OH	16'-0"	16'-0"												OH DOOR - MANUAL CRANK
D114	OH	16'-0"	16'-0"												OH DOOR - MANUAL CRANK
D115	RH	3'-0"	7'-0"	1-3/4"	HM	PAINT	WF	PAINT							EXIT
D116	RH	3'-0"	7'-0"	1-3/4"	HM	PAINT	WF	PAINT							EXIT
D117	LH	3'-0"	7'-0"	1-3/4"	HM	PAINT	WF	PAINT							EXIT
D118	OH	16'-0"	16'-0"												OH DOOR - MANUAL CRANK
D119	LH	3'-0"	7'-0"	1-3/4"	HM	PAINT	WF	PAINT							EXIT
D120	OH	16'-0"	16'-0"												OH DOOR - MANUAL CRANK
D121	RH	3'-0"	7'-0"	1-3/4"	HM	PAINT	WF	PAINT							EXIT
D122	RH	3'-0"	7'-0"	1-3/4"	HM	PAINT	WF	PAINT							EXIT
D123	LH	3'-0"	7'-0"	1-3/4"	HM	PAINT	WF	PAINT							EXIT
D200	LH	3'-0"	7'-0"	1-3/4"	HM	PAINT	MF	PAINT	BIT						ADA INSUL GASKET AIR SEAL
D201	LH	3'-0"	7'-0"	1-3/4"	HM	PAINT	MF	PAINT	BIT						ADA RR LOCK-OFF
D202	RH	3'-0"	7'-0"	1-3/4"	HM	PAINT	MF	PAINT	BIT						
D203	RH	3'-0"	7'-0"	1-3/4"	HM	PAINT	MF	PAINT	BIT						
D204	RH	3'-0"	7'-0"	1-3/4"	HM	PAINT	MF	PAINT	BIT						
D205	RH	3'-0"	7'-0"	1-3/4"	HM	PAINT	MF	PAINT	BIT						
D206	LH	3'-0"	7'-0"	1-3/4"	HM	PAINT	MF	PAINT	BIT						
D207	LH	3'-0"	7'-0"	1-3/4"	HM	PAINT	MF	PAINT	BIT						ADA INSUL GASKET AIR SEAL
D208	RH	3'-0"	7'-0"	1-3/4"	HM	PAINT	WF	PAINT							INSUL GASKET AIR SEAL
D209	OH	16'-0"	16'-0"												OH DOOR FROM MOLD REPAIR
D210	OH	14'-0"	14'-0"												INSUL OH DOOR GASKET AIR SEAL
D211	OH	10'-0"	10'-0"												OH DOOR PUMP RM AUTO CLOSE
D212	OH	14'-0"	14'-0"												INSUL OH DOOR GASKET AIR SEAL
D213	OH	14'-0"	14'-0"												INSUL OH DOOR GASKET AIR SEAL
D214	OH	14'-0"	14'-0"												INSUL OH DOOR GASKET AIR SEAL
D215	LH	3'-0"	7'-0"	1-3/4"	HM	PAINT	MF	PAINT	BIT						UL FIRE DOOR/CLOSER
D216															NOT USED
D217															PREFABRICATED OFFICE MODULE - BY OWNER
D300		3'-0"	7'-0"	1-3/4"	HM	PAINT	MF	PAINT							EXIT INSUL GASKET AIR SEAL
D301		16'-0"	10'-0"												INSUL OH DOOR GASKET AIR SEAL w/ MANUAL GUARD RAIL GATE

DOOR SCHEDULE SCALE 2