



**EL4 Right Elevation**  
SCALE: 3/16" = 1'-0"

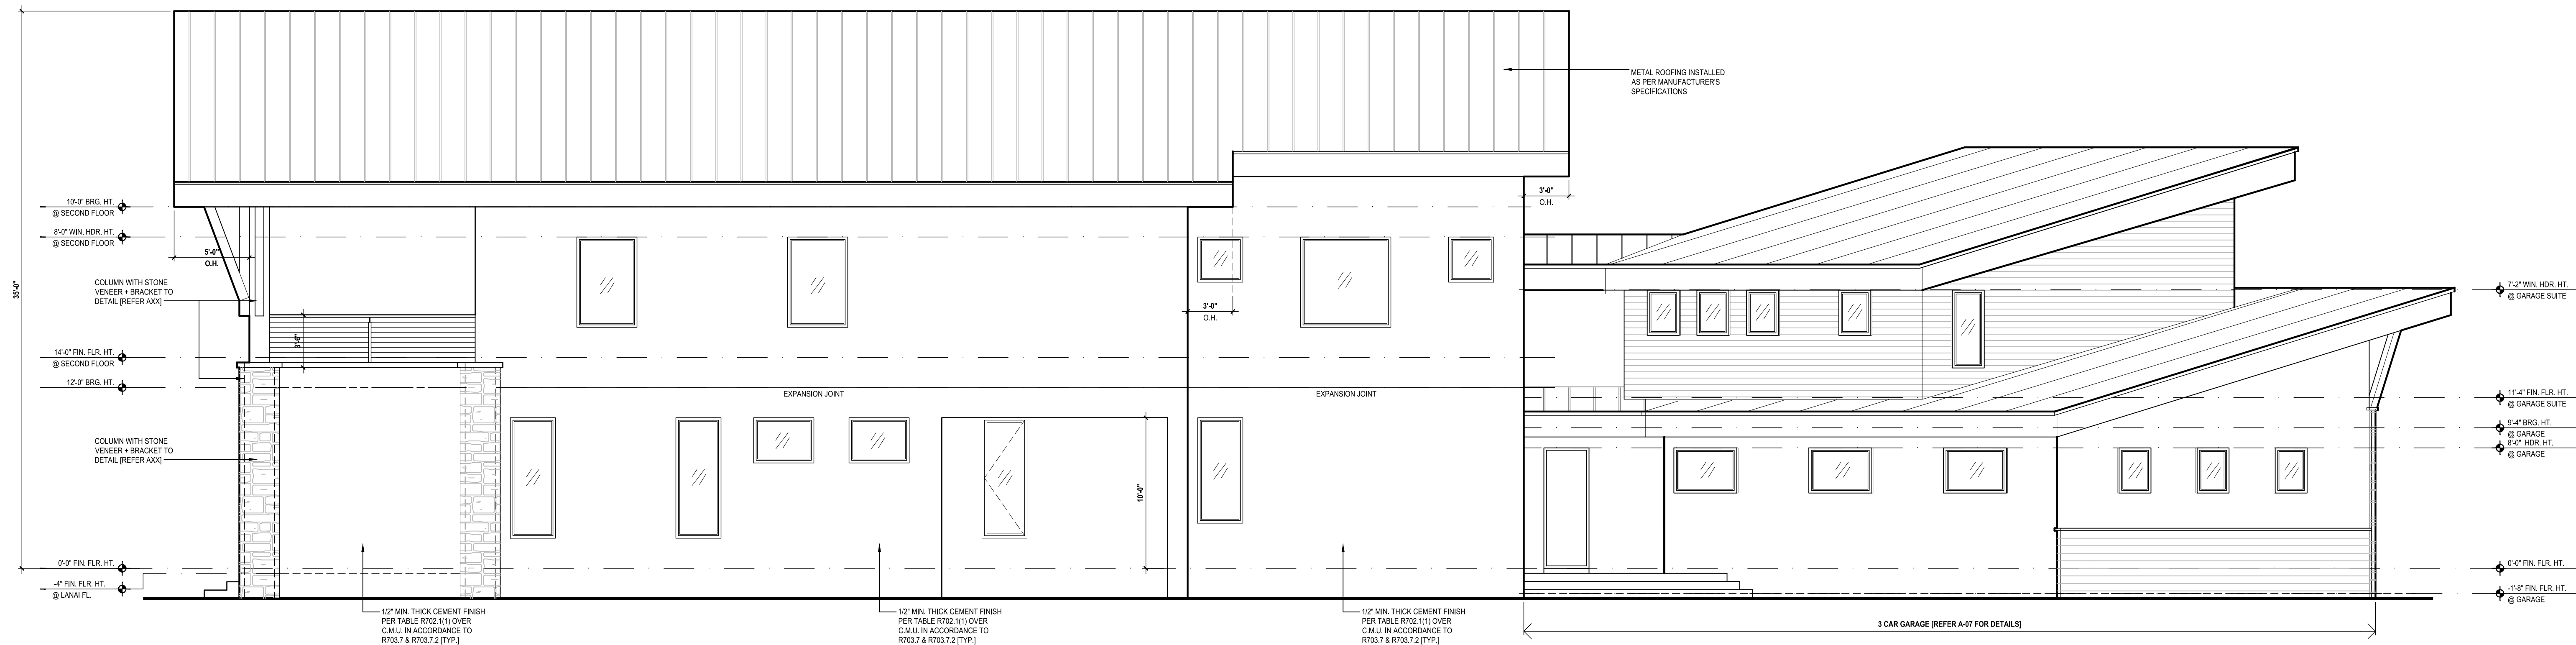

**EL5 Left Elevation**  
SCALE: 3/16" = 1'-0"

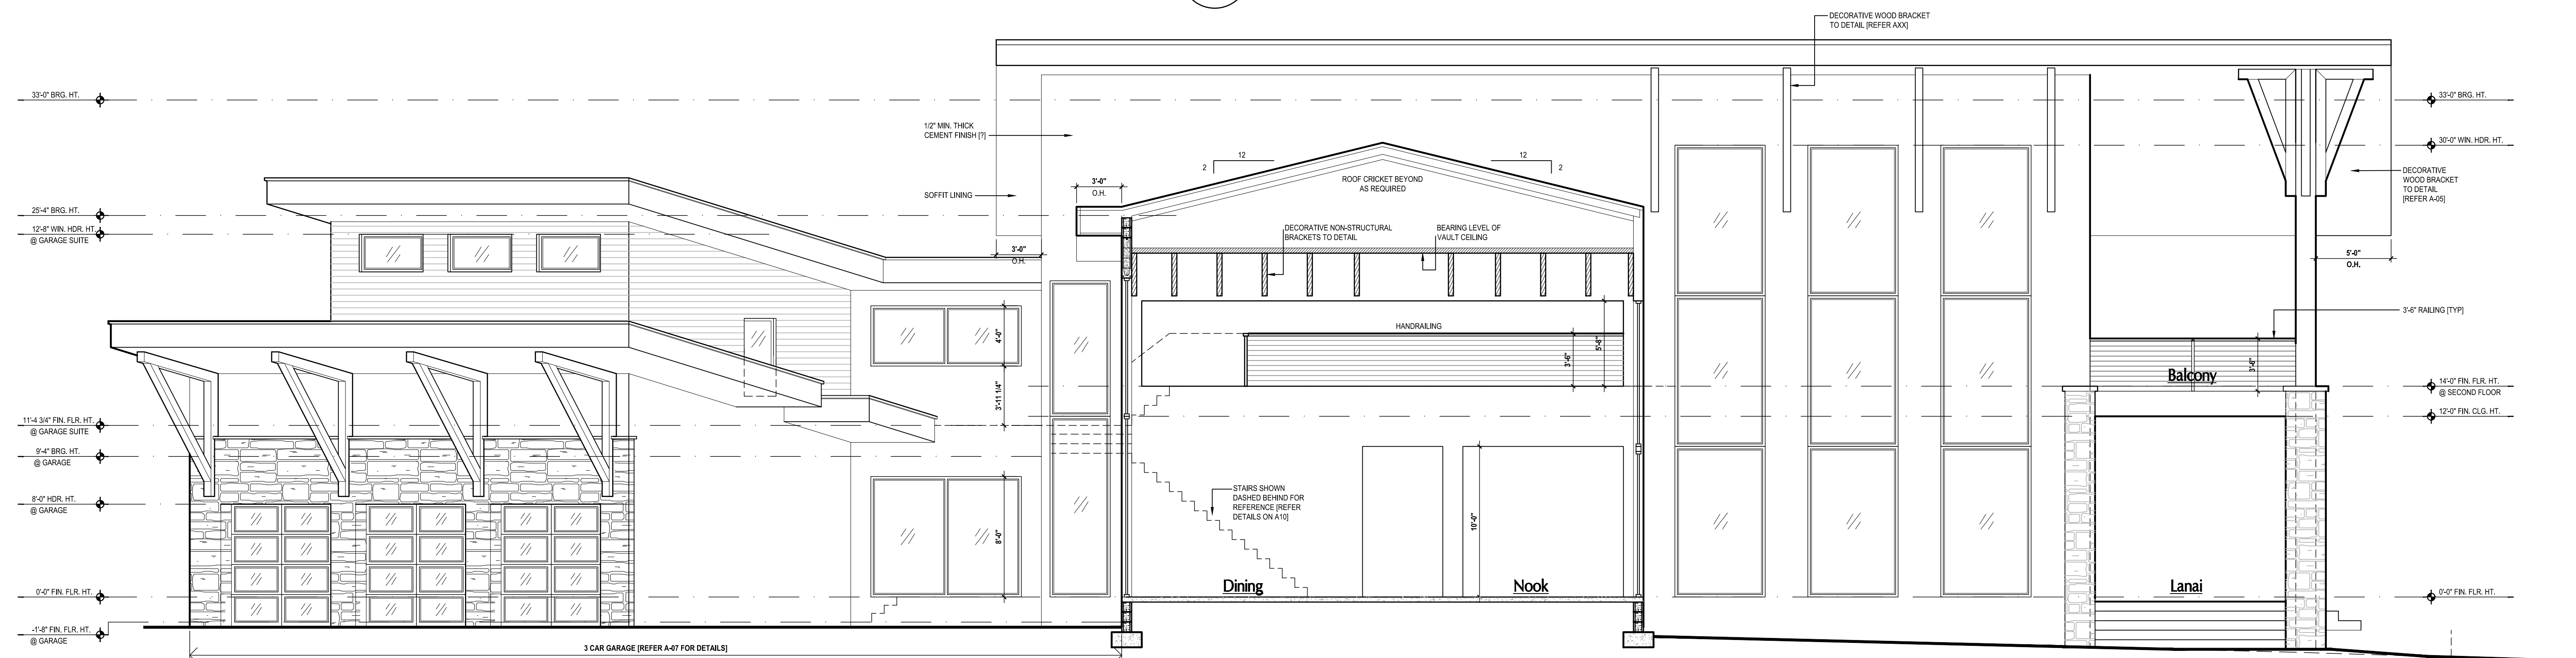

**B A-01 Building Section B**  
SCALE: 3/16" = 1'-0"

All design plans in this publication are protected under the copyright law. Reproduction of the illustrations or working drawings by any means is strictly prohibited unless licensed by MJS, Inc.

**RKE ENTERPRISES LLC**  
 Florida Reg. #47515  
 4707 Wild Turkey Rd.  
 Miami, FL 33254

**MJS DESIGNERS GROUP**  
 Florida Reg. #47515  
 815 Oriole Ave., Suite #1040  
 Altamonte Springs, FL 32701  
 Ph: (407) 629-6711  
 Fax: (407) 629-6776  
 www.mjsdesignersgroup.com

**AI BD**  
 ARCHITECTS IN BUSINESS DESIGNERS

**GOBA**  
 GREAT ORLANDO BUILDERS ASSOCIATION

**Meerbaum House**  
 1916 Hoffner Ave.  
 Orlando, FL 32809

REVISIONS	ISSUE DATE
REVISED ISSUE	12/15/2023
	01/19/2024

PROJECT: 23-0124  
 SCALE: AS NOTED  
 DRAWN BY: THE MJS TEAM  
 DESIGNED BY: MJS

ELEVATIONS  
**A-06**