


Plant/ Tag ID	Quantity	Latin Name	Common Name
LT	46	Liriodendron tulipifera	Tulip Tree
UA	53	Ulmus americana	American Elm
POc	45	Platanus occidentalis	Sycamore
QBi	45	Quercus bicolor	Swamp White Oak
NS	39	Nyssa sylvatica	Tupelo
CV	108	Crataegus viridis 'Winter K	Green Hawthorn Winter King
CVi	83	Chionanthus virginicus	White Fringe Tree
AL	21	Amelanchier laevis	Allegheny Serviceberry
	440		

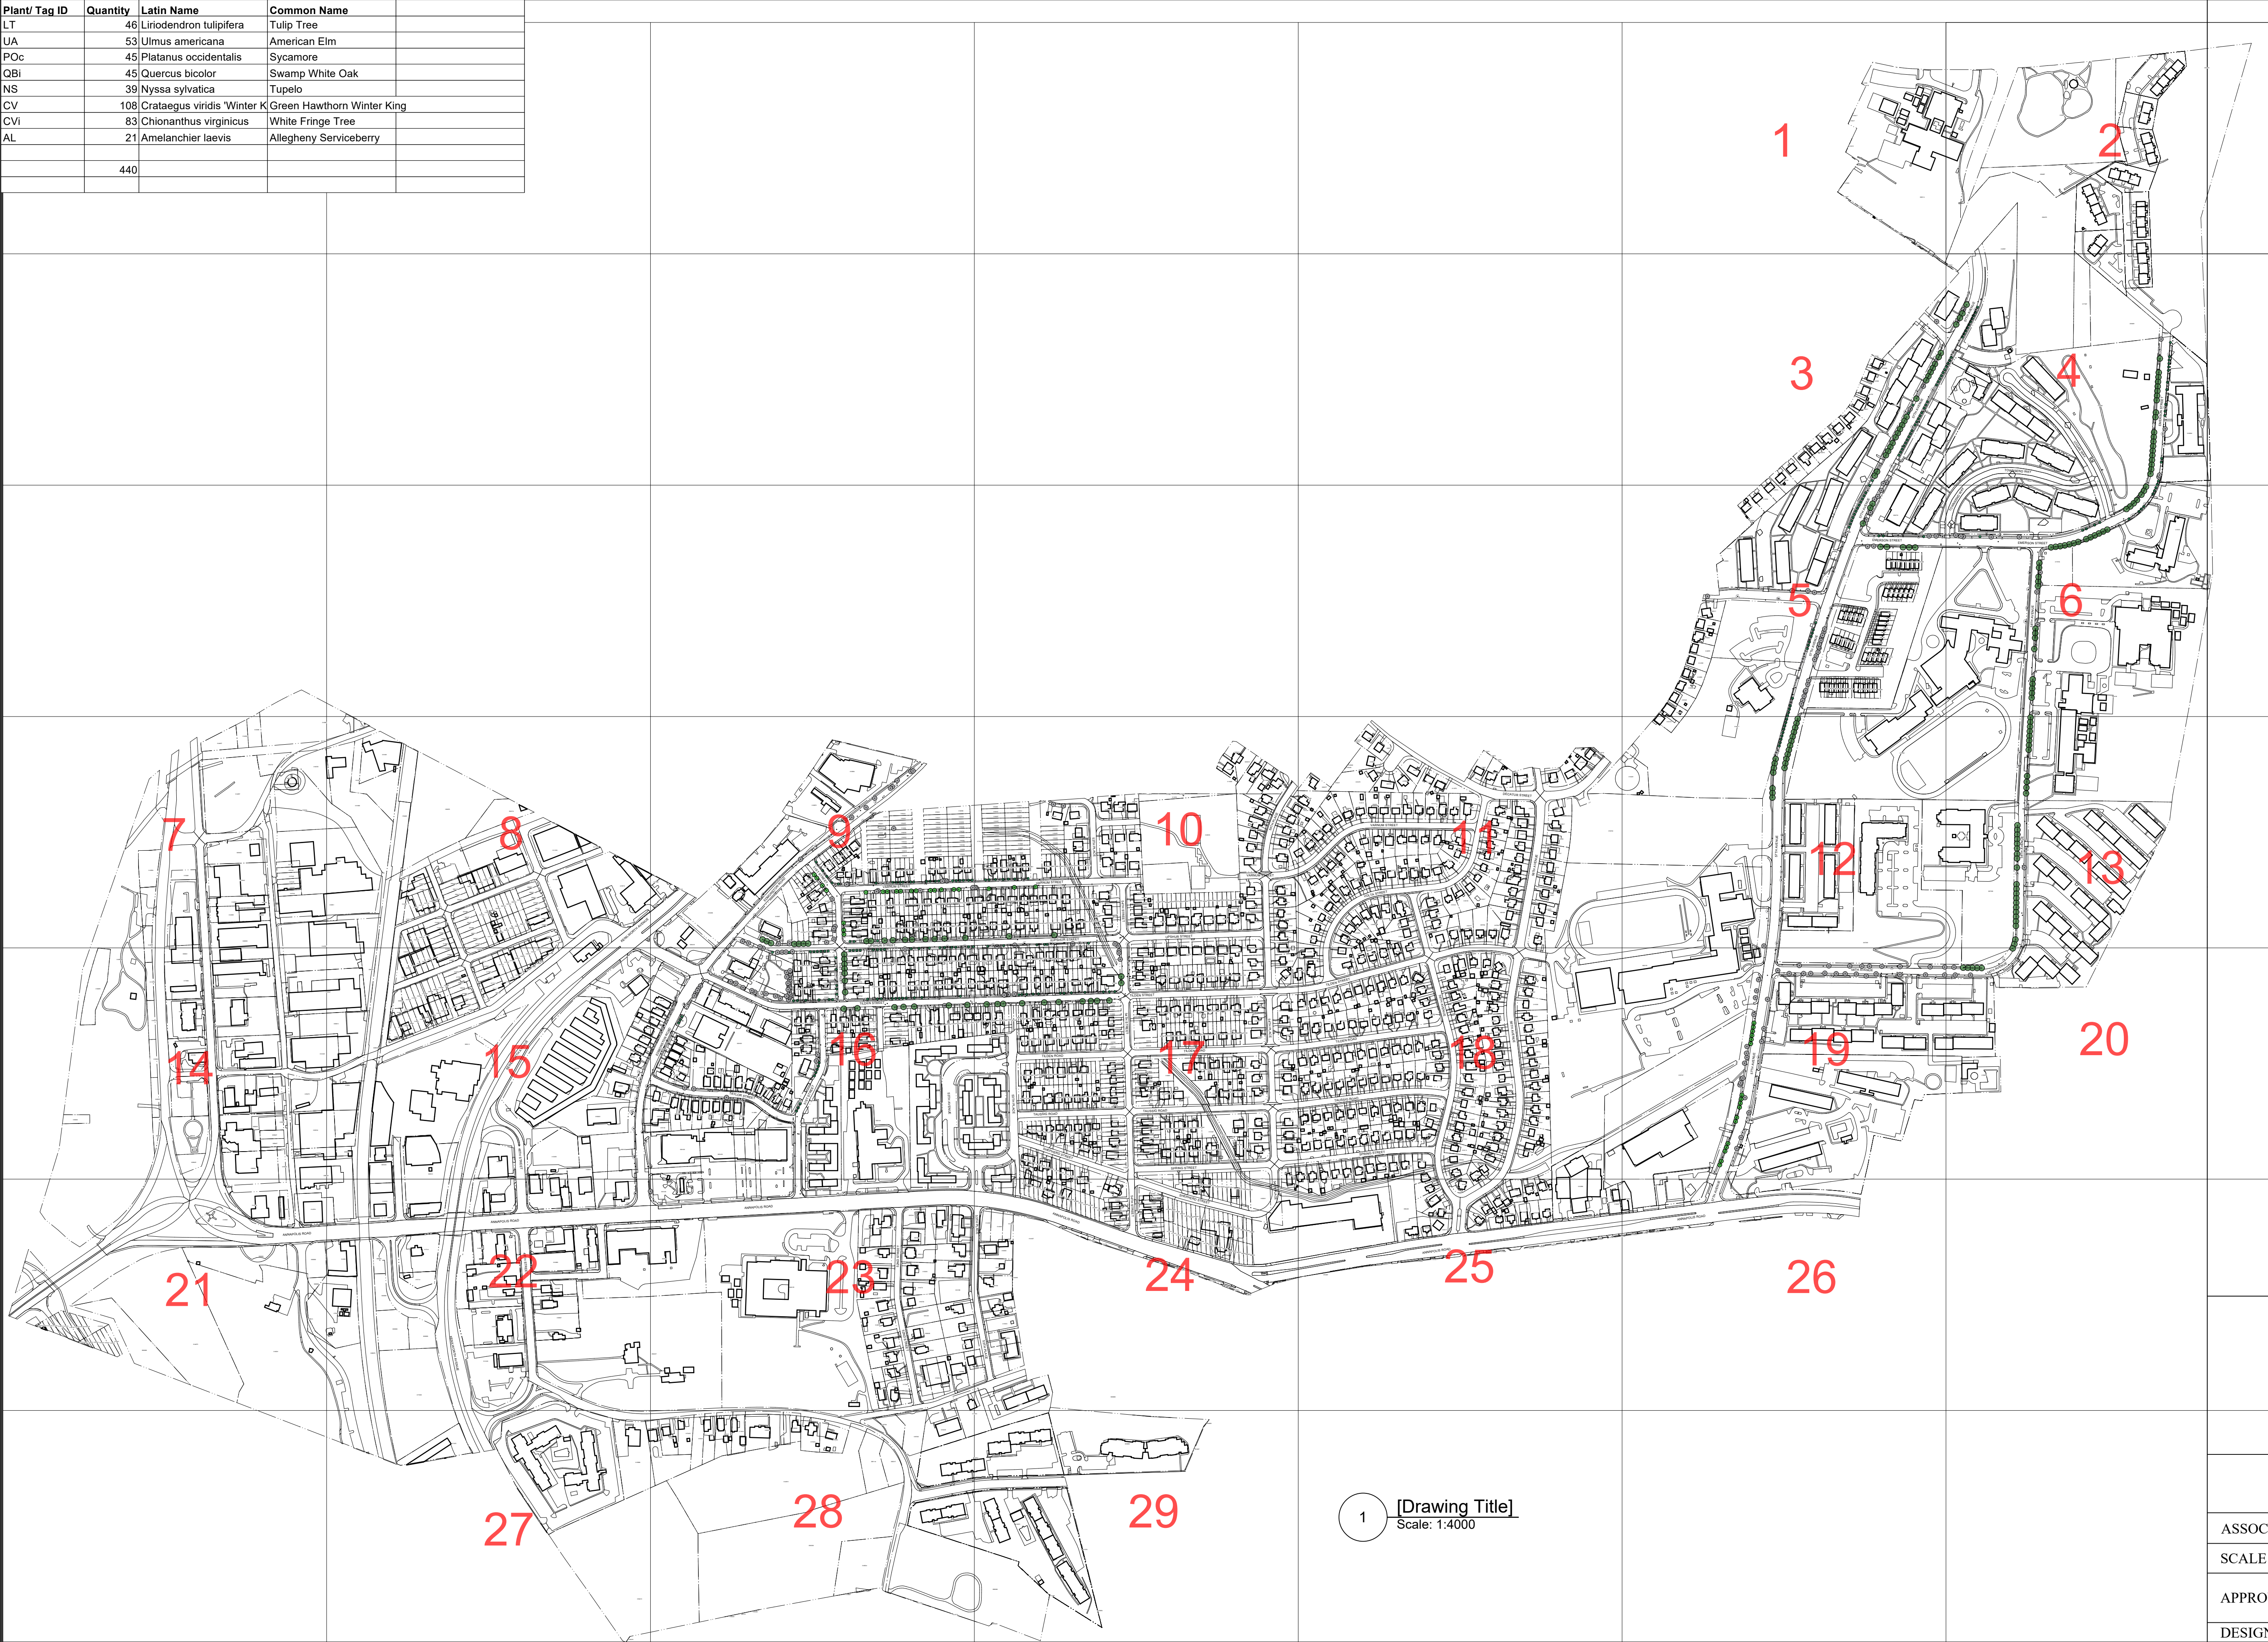

- Proposed - Large Tree
- Proposed - Medium Tree
- Proposed - Small Tree
- Existing Tree

1 [Drawing Title]
Scale: 1:4000

DEPARTMENT
OF THE
ENVIRONMENT

PRINCE GEORGE'S COUNTY, MARYLAND

ASSOCIATE DIRECTOR _____ DATE _____

SCALE : _____ DWG X OF X

APPROVED _____ SECTION HEAD _____ DATE _____

DESIGNED : _____

DRAWN : _____

CHECKED BY : _____

CP NO.

PROJECT MANAGER _____

SHEET NO.



DEPARTMENT OF THE ENVIRONMENT

SUSTAINABILITY DIVISION

BLADENSBURG
TREE PLANTING PROJECT
PRINCE GEORGE'S COUNTY
MARYLAND

PLAN SHEET

Plant/ Tag ID	Quantity	Latin Name	Common Name	
CVI	26	Chionanthus virginicus	White Fringe Tree	
LT	20	Liriodendron tulipifera	Tulip Tree	
	46			



3 **PLANTING AREA 3**
Scale: 1" = 50'-0"



DEPARTMENT OF THE ENVIRONMENT

SUSTAINABILITY DIVISION

BLADENSBURG
TREE PLANTING PROJECT
PRINCE GEORGE'S COUNTY
MARYLAND

PLAN SHEET

DEPARTMENT
OF THE
ENVIRONMENT

PRINCE GEORGE'S COUNTY, MARYLAND

ASSOCIATE DIRECTOR _____ DATE _____

SCALE : _____ DWG X OF X

APPROVED _____ SECTION HEAD _____ DATE _____

DESIGNED : _____
DRAWN : _____
CHECKED BY : _____

CP NO.

PROJECT MANAGER _____

SHEET NO.

Plant/ Tag ID	Quantity	Latin Name	Common Name
CVI	29	Chionanthus virginicus	White Fringe Tree
LT	4	Liriodendron tulipifera	Tulip Tree
POc	20	Platanus occidentalis	Sycamore
	53		



DEPARTMENT OF THE ENVIRONMENT

SUSTAINABILITY DIVISION

DISTRICT HEIGHTS
TREE PLANTING PROJECT
PRINCE GEORGE'S COUNTY
MARYLAND

PLAN SHEET

DEPARTMENT
OF THE
ENVIRONMENT

PRINCE GEORGE'S COUNTY, MARYLAND

ASSOCIATE DIRECTOR _____ DATE _____

SCALE : _____ DWG X OF X

APPROVED _____ SECTION HEAD _____ DATE _____

DESIGNED : _____

DRAWN : _____

CHECKED BY : _____

PROJECT MANAGER _____

CP NO.

SHEET NO.

Plant/ Tag ID	Quantity	Latin Name	Common Name	
CVI	16	Chionanthus virginicus	White Fringe Tree	
AL	12	Amelanchier laevis	Allegheny Serviceberry	
POc	5	Platanus occidentalis	Sycamore	
LT	3	Liriodendron tulipifera	Tulip Tree	
	36			



5 PLANTING AREA 5
Scale: 1" = 50'-0"



DEPARTMENT OF THE ENVIRONMENT

SUSTAINABILITY DIVISION

BLADENSBURG
TREE PLANTING PROJECT
PRINCE GEORGE'S COUNTY
MARYLAND

PLAN SHEET

DEPARTMENT
OF THE
ENVIRONMENT

PRINCE GEORGE'S COUNTY, MARYLAND

ASSOCIATE DIRECTOR _____ DATE _____

SCALE : _____ DWG X OF X

APPROVED _____ SECTION HEAD _____ DATE _____

DESIGNED : _____

DRAWN : _____

CHECKED BY : _____

PROJECT MANAGER _____

CP NO.

SHEET NO.

Plant/ Tag ID	Quantity	Latin Name	Common Name
CVI	12	Chionanthus virginicus	White Fringe Tree
UA	14	Ulmus americana	American Elm
POc	20	Platanus occidentalis	Sycamore
	46		



MATCH TO 5

MATCH TO 4

MATCH TO 13

6 PLANTING AREA 6
Scale: 1" = 50'-0"



DEPARTMENT OF THE ENVIRONMENT

SUSTAINABILITY DIVISION

BLADENSBURG
TREE PLANTING PROJECT
PRINCE GEORGE'S COUNTY
MARYLAND

PLAN SHEET

DEPARTMENT
OF THE
ENVIRONMENT

PRINCE GEORGE'S COUNTY, MARYLAND

ASSOCIATE DIRECTOR _____ DATE _____

SCALE : _____ DWG X OF X

APPROVED _____ SECTION HEAD _____ DATE _____

DESIGNED : _____
DRAWN : _____
CHECKED BY : _____

CP NO.

PROJECT MANAGER _____

SHEET NO.

Plant/ Tag ID	Quantity	Latin Name	Common Name	
CV	31	<i>Crataegus viridis</i> 'Winter King'	Green Hawthorn Winter King	
NS	19	<i>Nyssa sylvatica</i>	Tupelo	
QBI	17	<i>Quercus bicolor</i>	Swamp White Oak	
	67			



MATCH TO 8

MATCH TO 10

DEPARTMENT
OF THE
ENVIRONMENT

PRINCE GEORGE'S COUNTY, MARYLAND

ASSOCIATE DIRECTOR DATE

SCALE : DWG X OF X

APPROVED _____
SECTION HEAD _____ DATE _____

DESIGNED :	
DRAWN :	

CHECKED BY :	CP NO.
--------------	--------



DEPARTMENT OF THE ENVIRONMENT

SUSTAINABILITY DIVISION

DISTRICT HEIGHTS

TREE PLANTING PROJECT

PRINCE GEORGE'S COUNTY
MARYLAND

PLAN SHEET

CP NO.

HEET N0.

Plant/ Tag ID	Quantity	Latin Name	Common Name
CV	13	Crataegus viridis 'Winter King'	Green Hawthorn Winter King
NS	3	Nyssa sylvatica	Tupelo
QBI	2	Quercus bicolor	Swamp White Oak
	18		



10 PLANTING AREA 10
Scale: 1" = 50'-0"



DEPARTMENT OF THE ENVIRONMENT

SUSTAINABILITY DIVISION

BLADENSBURG
TREE PLANTING PROJECT
PRINCE GEORGE'S COUNTY
MARYLAND

PLAN SHEET

DEPARTMENT
OF THE
ENVIRONMENT

PRINCE GEORGE'S COUNTY, MARYLAND

ASSOCIATE DIRECTOR _____ DATE _____

SCALE : _____ DWG X OF X

APPROVED _____ SECTION HEAD _____ DATE _____

DESIGNED : _____

DRAWN : _____

CHECKED BY : _____

PROJECT MANAGER _____

CP NO.

SHEET NO.

Plant/ Tag ID	Quantity	Latin Name	Common Name	
AL	9	Amelanchier laevis	Allegheny Serviceberry	
LT	19	Liriodendron tulipifera	Tulip Tree	
	28			



12 PLANTING AREA 12
Scale: 1" = 50'-0"



DEPARTMENT OF THE ENVIRONMENT

SUSTAINABILITY DIVISION

BLADENSBURG
TREE PLANTING PROJECT
PRINCE GEORGE'S COUNTY
MARYLAND

PLAN SHEET

DEPARTMENT
OF THE
ENVIRONMENT

PRINCE GEORGE'S COUNTY, MARYLAND

ASSOCIATE DIRECTOR _____ DATE _____

SCALE : _____ DWG X OF X

APPROVED _____ SECTION HEAD _____ DATE _____

DESIGNED : _____
DRAWN : _____
CHECKED BY : _____

CP NO.

PROJECT MANAGER _____

SHEET NO.

Plant/ Tag ID	Quantity	Latin Name	Common Name
UA	33	Ulmus americana	American Elm



MATCH TO 12

MATCH TO 6

MATCH TO 20

13 PLANTING AREA 13
Scale: 1" = 50'-0"



DEPARTMENT OF THE ENVIRONMENT

SUSTAINABILITY DIVISION

BLADENSBURG
TREE PLANTING PROJECT
PRINCE GEORGE'S COUNTY
MARYLAND

PLAN SHEET

DEPARTMENT
OF THE
ENVIRONMENT

PRINCE GEORGE'S COUNTY, MARYLAND

ASSOCIATE DIRECTOR _____ DATE _____

SCALE : _____ DWG X OF X

APPROVED _____ SECTION HEAD _____ DATE _____

DESIGNED : _____

DRAWN : _____

CHECKED BY : _____ CP NO. _____

PROJECT MANAGER _____ SHEET NO. _____

Plant/ Tag ID	Quantity	Latin Name	Common Name
CV	52	Crataegus viridis 'Winter King'	Green Hawthorn Winter King
QBI	14	Quercus bicolor	Swamp White Oak
	66		



16 PLANTING AREA 16
Scale: 1" = 50'-0"

MATCH TO 16



DEPARTMENT OF THE ENVIRONMENT

SUSTAINABILITY DIVISION

BLADENSBURG
TREE PLANTING PROJECT
PRINCE GEORGE'S COUNTY
MARYLAND

PLAN SHEET

DEPARTMENT
OF THE
ENVIRONMENT

PRINCE GEORGE'S COUNTY, MARYLAND

ASSOCIATE DIRECTOR _____ DATE _____

SCALE : _____ DWG X OF X

APPROVED _____ SECTION HEAD _____ DATE _____

DESIGNED : _____

DRAWN : _____

CHECKED BY : _____






PROJECT MANAGER _____

CP NO.

SHEET NO.

Plant/ Tag ID	Quantity	Latin Name	Common Name
CV	12	Crataegus viridis 'Winter King'	Green Hawthorn Winter King
QBI	12	Quercus bicolor	Swamp White Oak

24

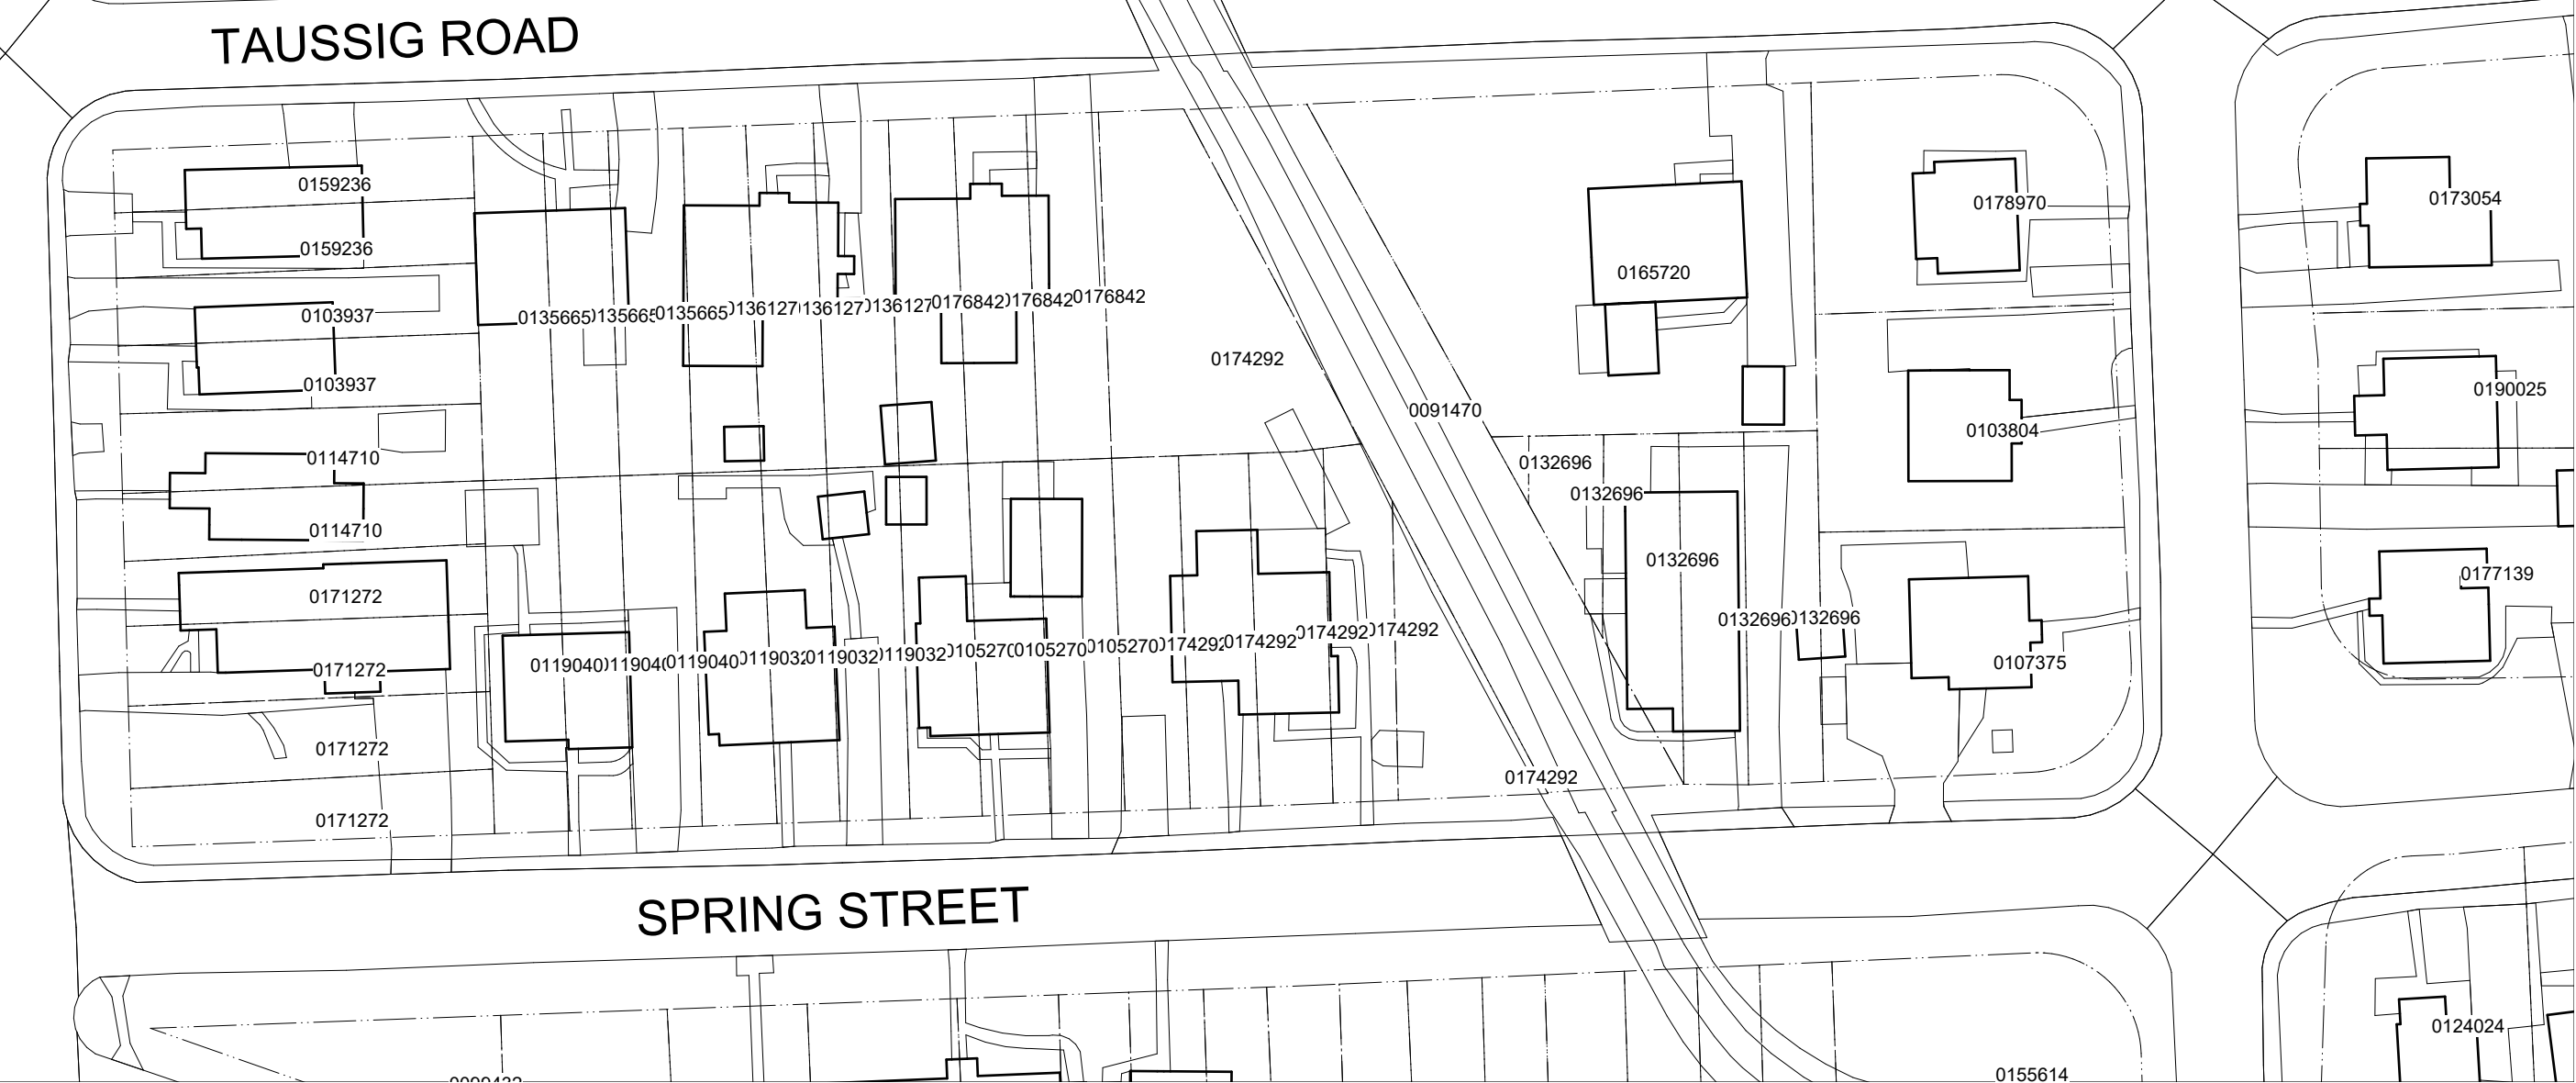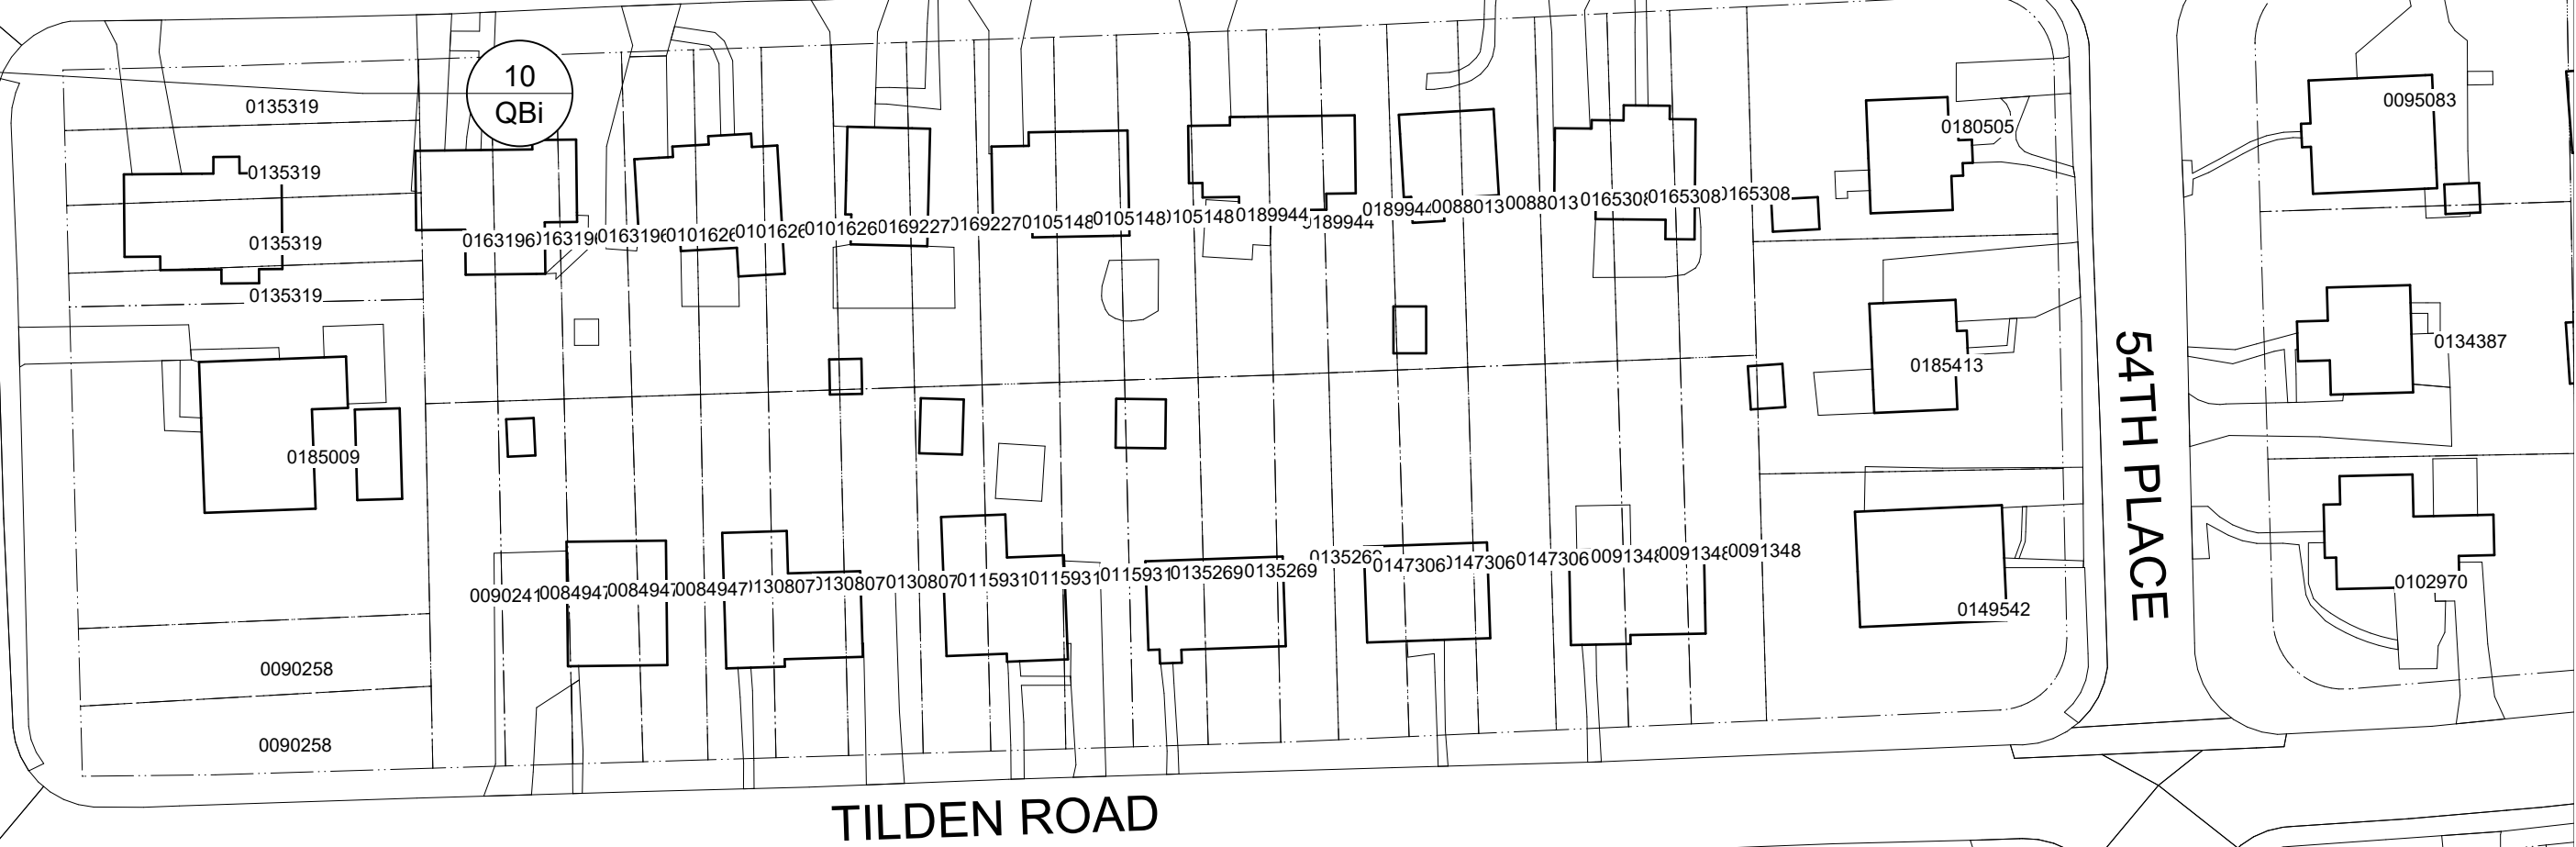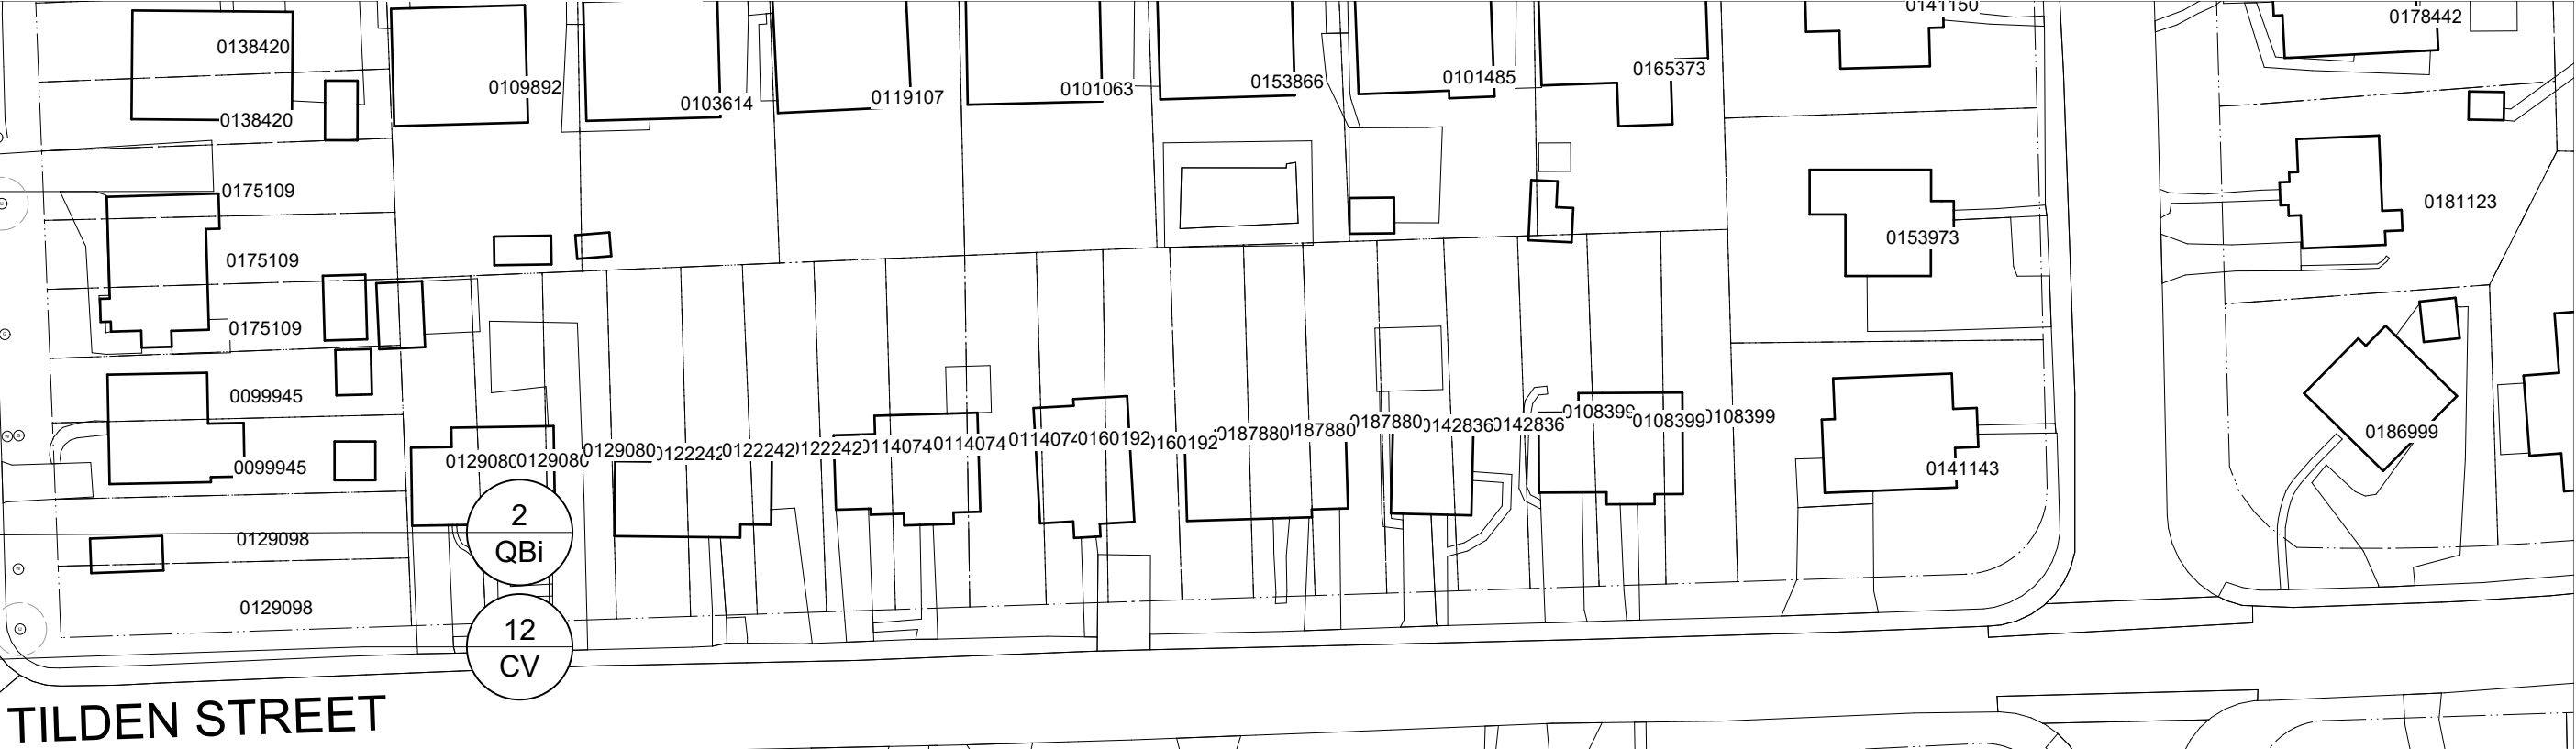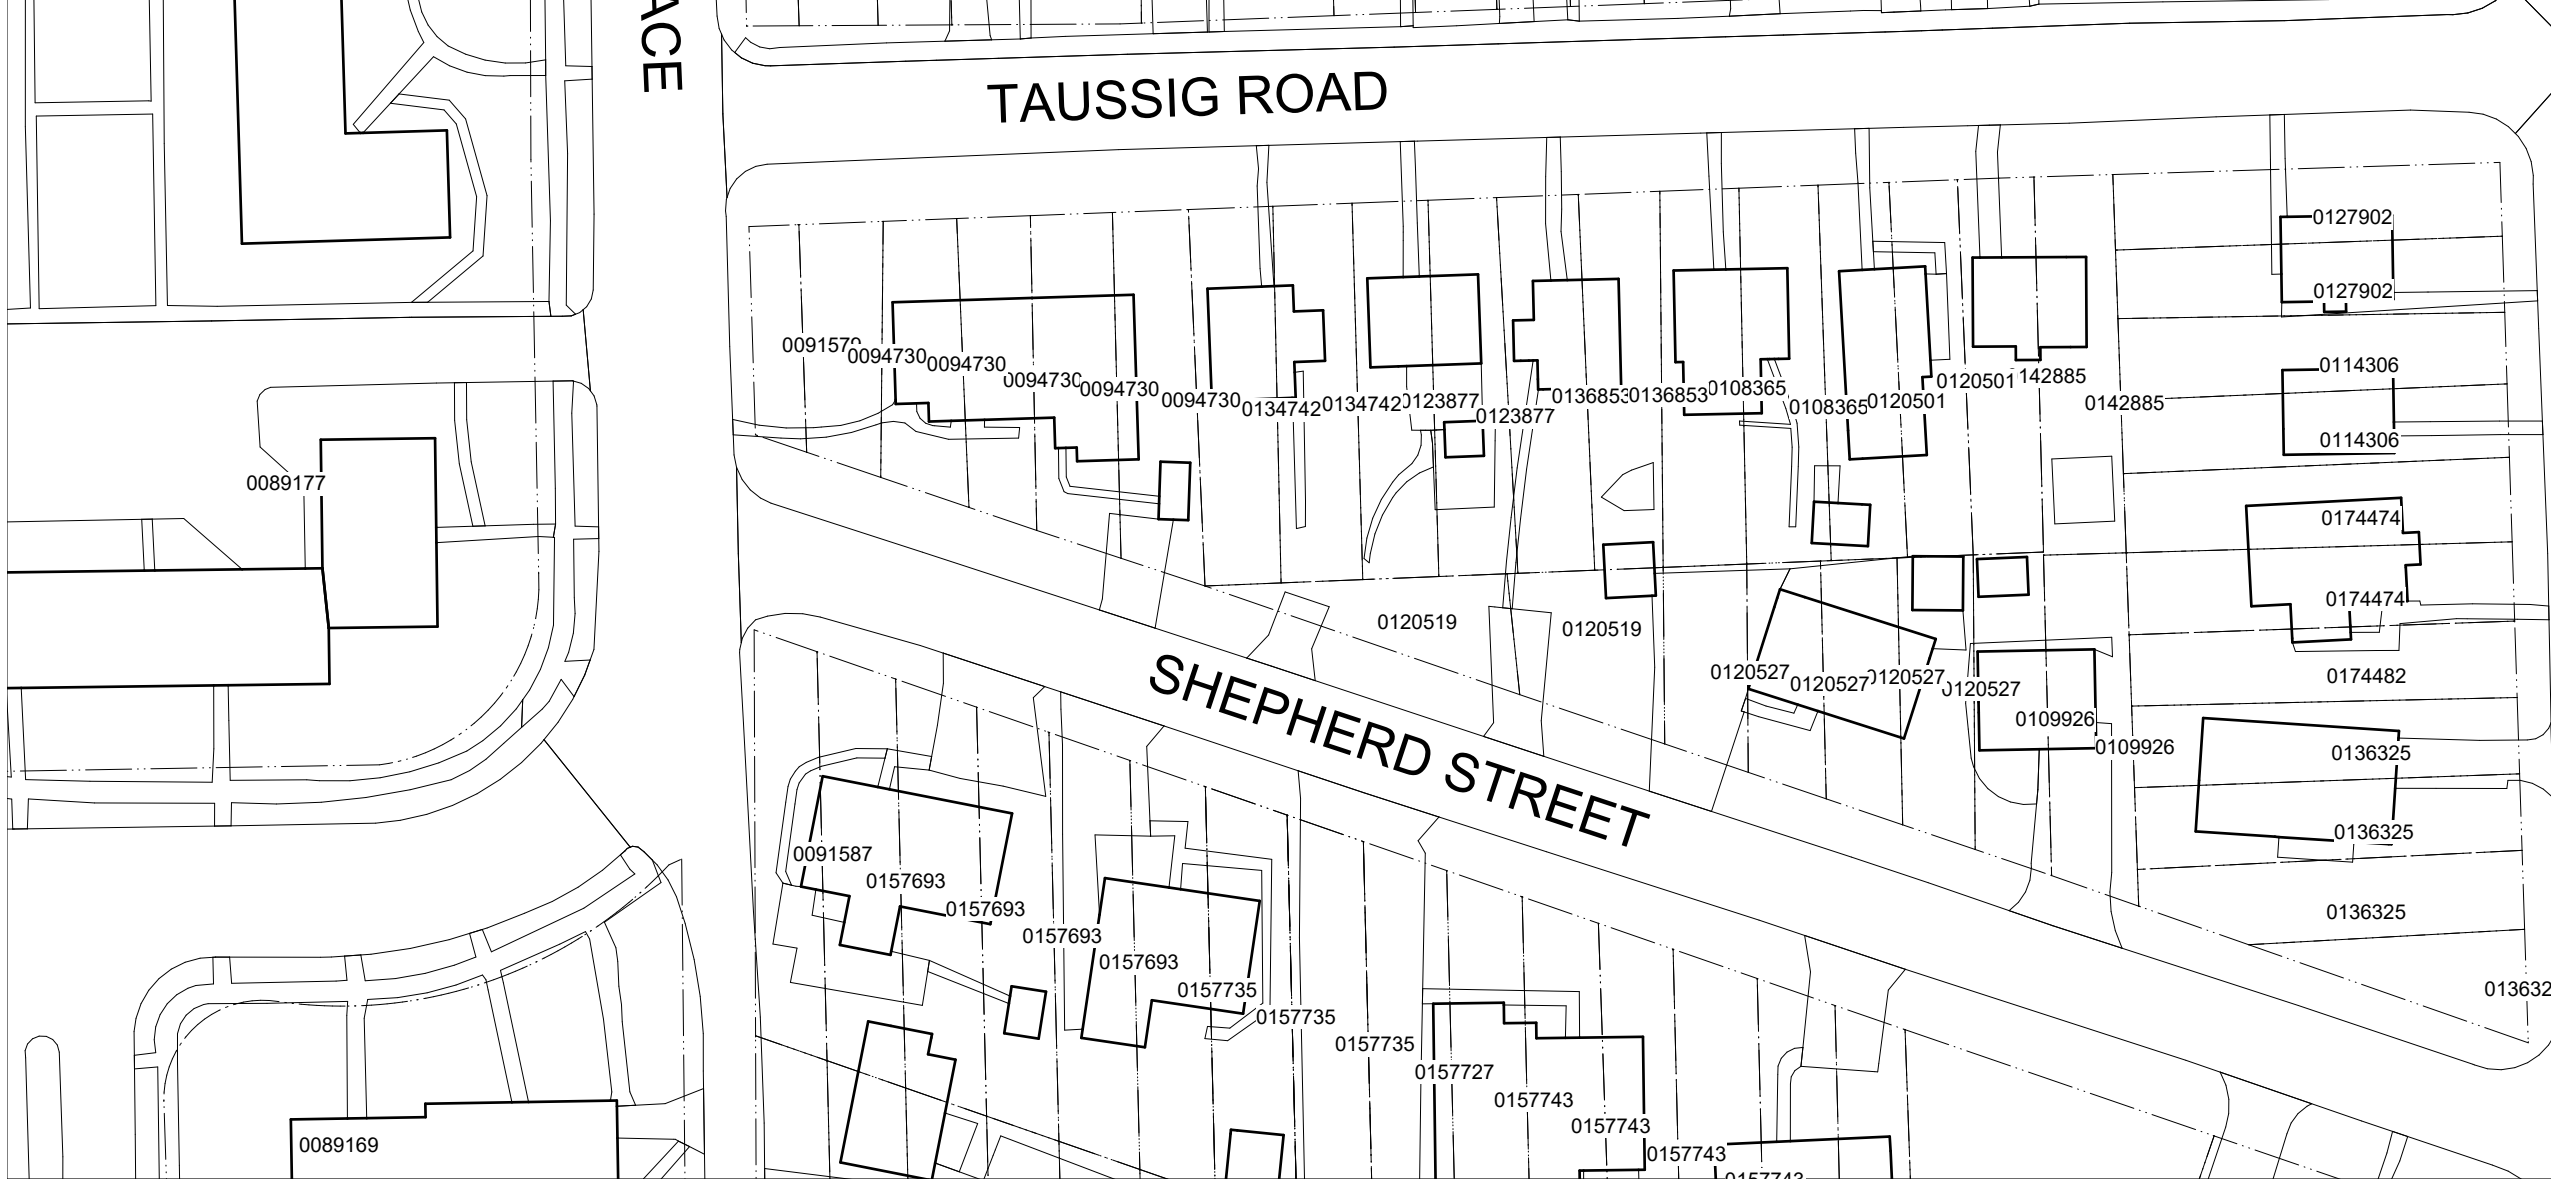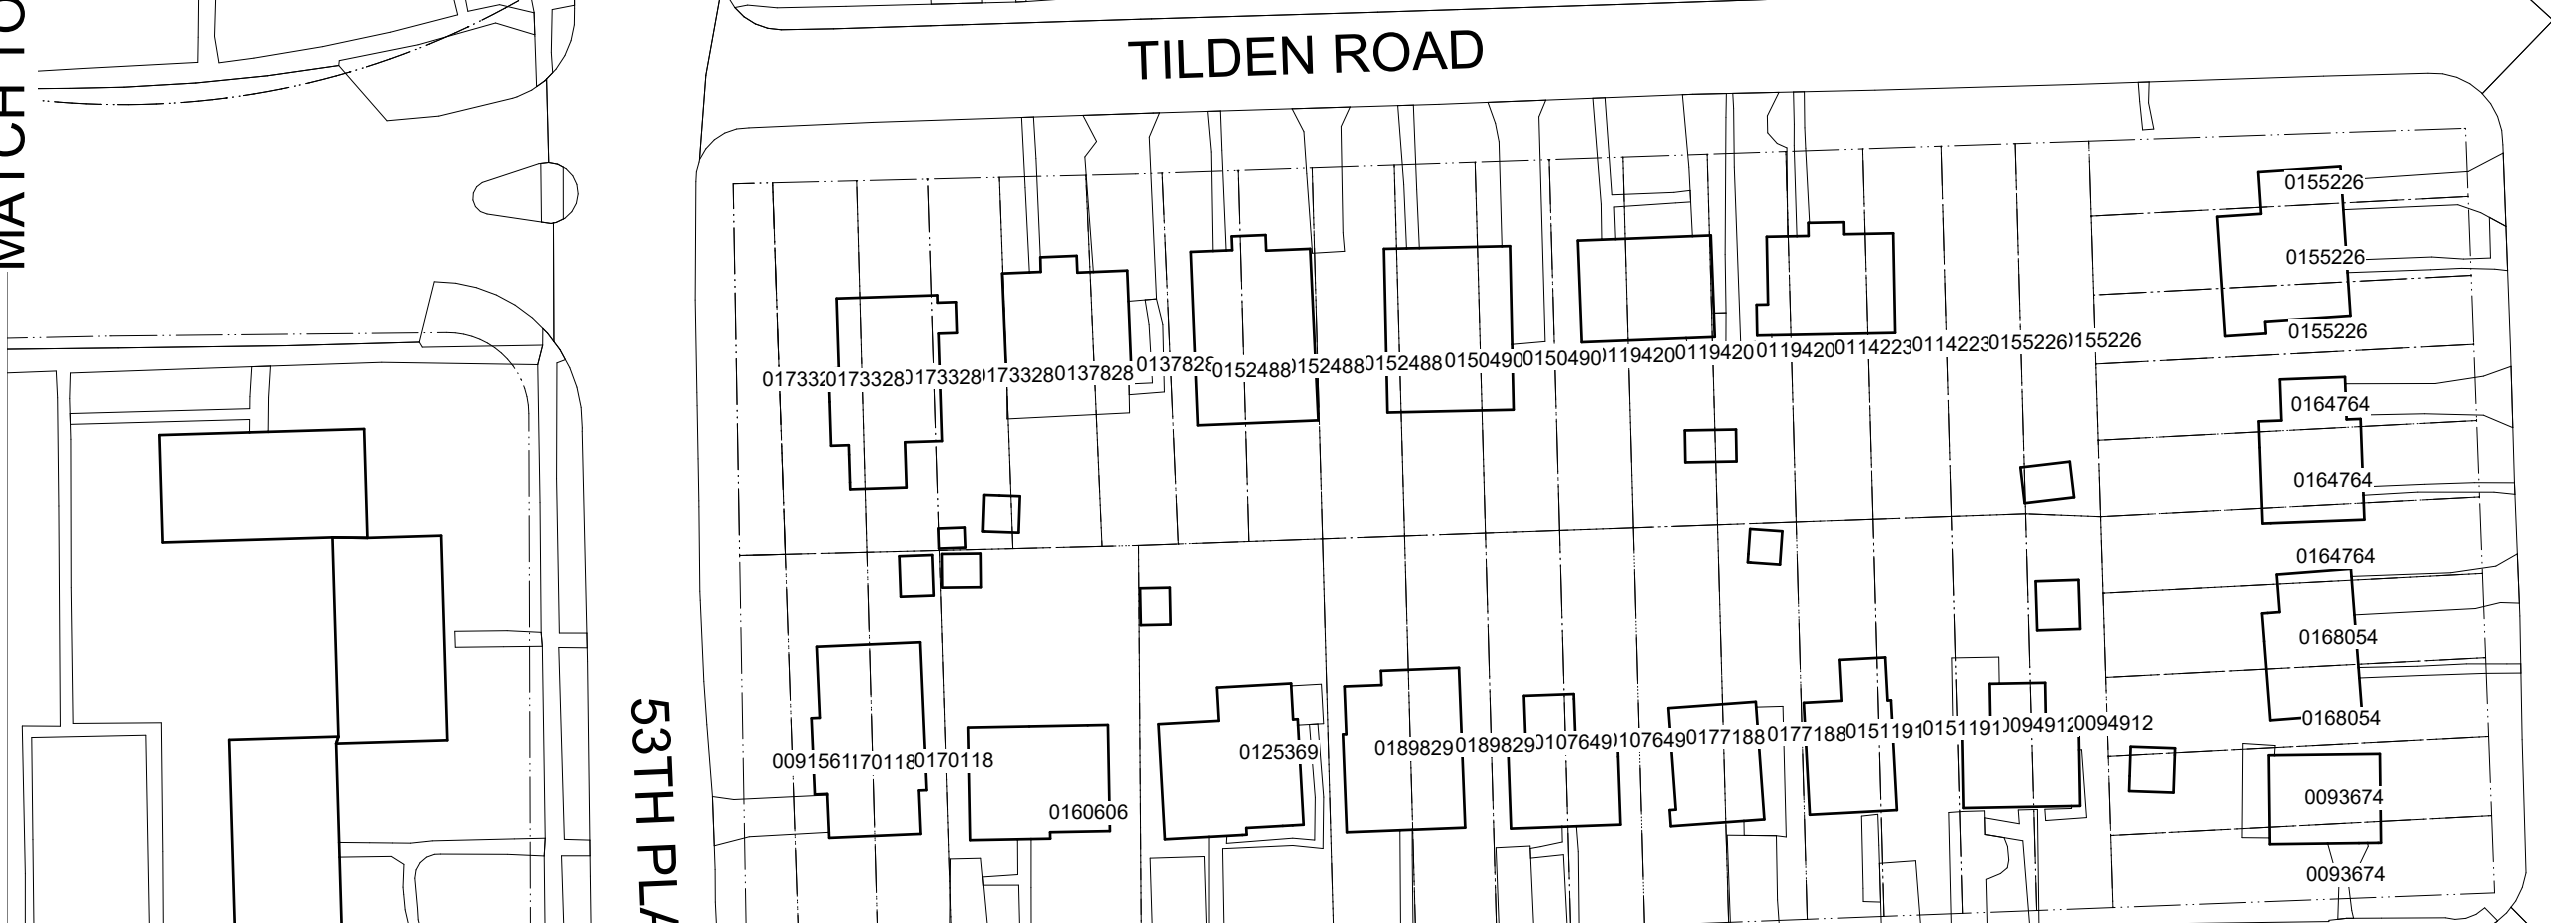

DEPARTMENT OF THE ENVIRONMENT	
PRINCE GEORGE'S COUNTY, MARYLAND	
ASSOCIATE DIRECTOR	DATE
SCALE :	DWG X OF X
APPROVED	SECTION HEAD
DESIGNED :	DATE
DRAWN :	
CHECKED BY :	
PROJECT MANAGER	CP NO.
	SHEET NO.

Plant/ Tag ID	Quantity	Latin Name	Common Name
NS	17	Nyssa sylvatica	Tupelo
	17		



DEPARTMENT OF THE ENVIRONMENT

SUSTAINABILITY DIVISION

BLADENSBURG
TREE PLANTING PROJECT
PRINCE GEORGE'S COUNTY
MARYLAND

PLAN SHEET

DEPARTMENT
OF THE
ENVIRONMENT

PRINCE GEORGE'S COUNTY, MARYLAND

ASSOCIATE DIRECTOR _____ DATE _____

SCALE : _____ DWG X OF X

APPROVED _____ SECTION HEAD _____ DATE _____

DESIGNED : _____


DRAWN : _____

CHECKED BY : _____

PROJECT MANAGER _____

CP NO.

SHEET NO.

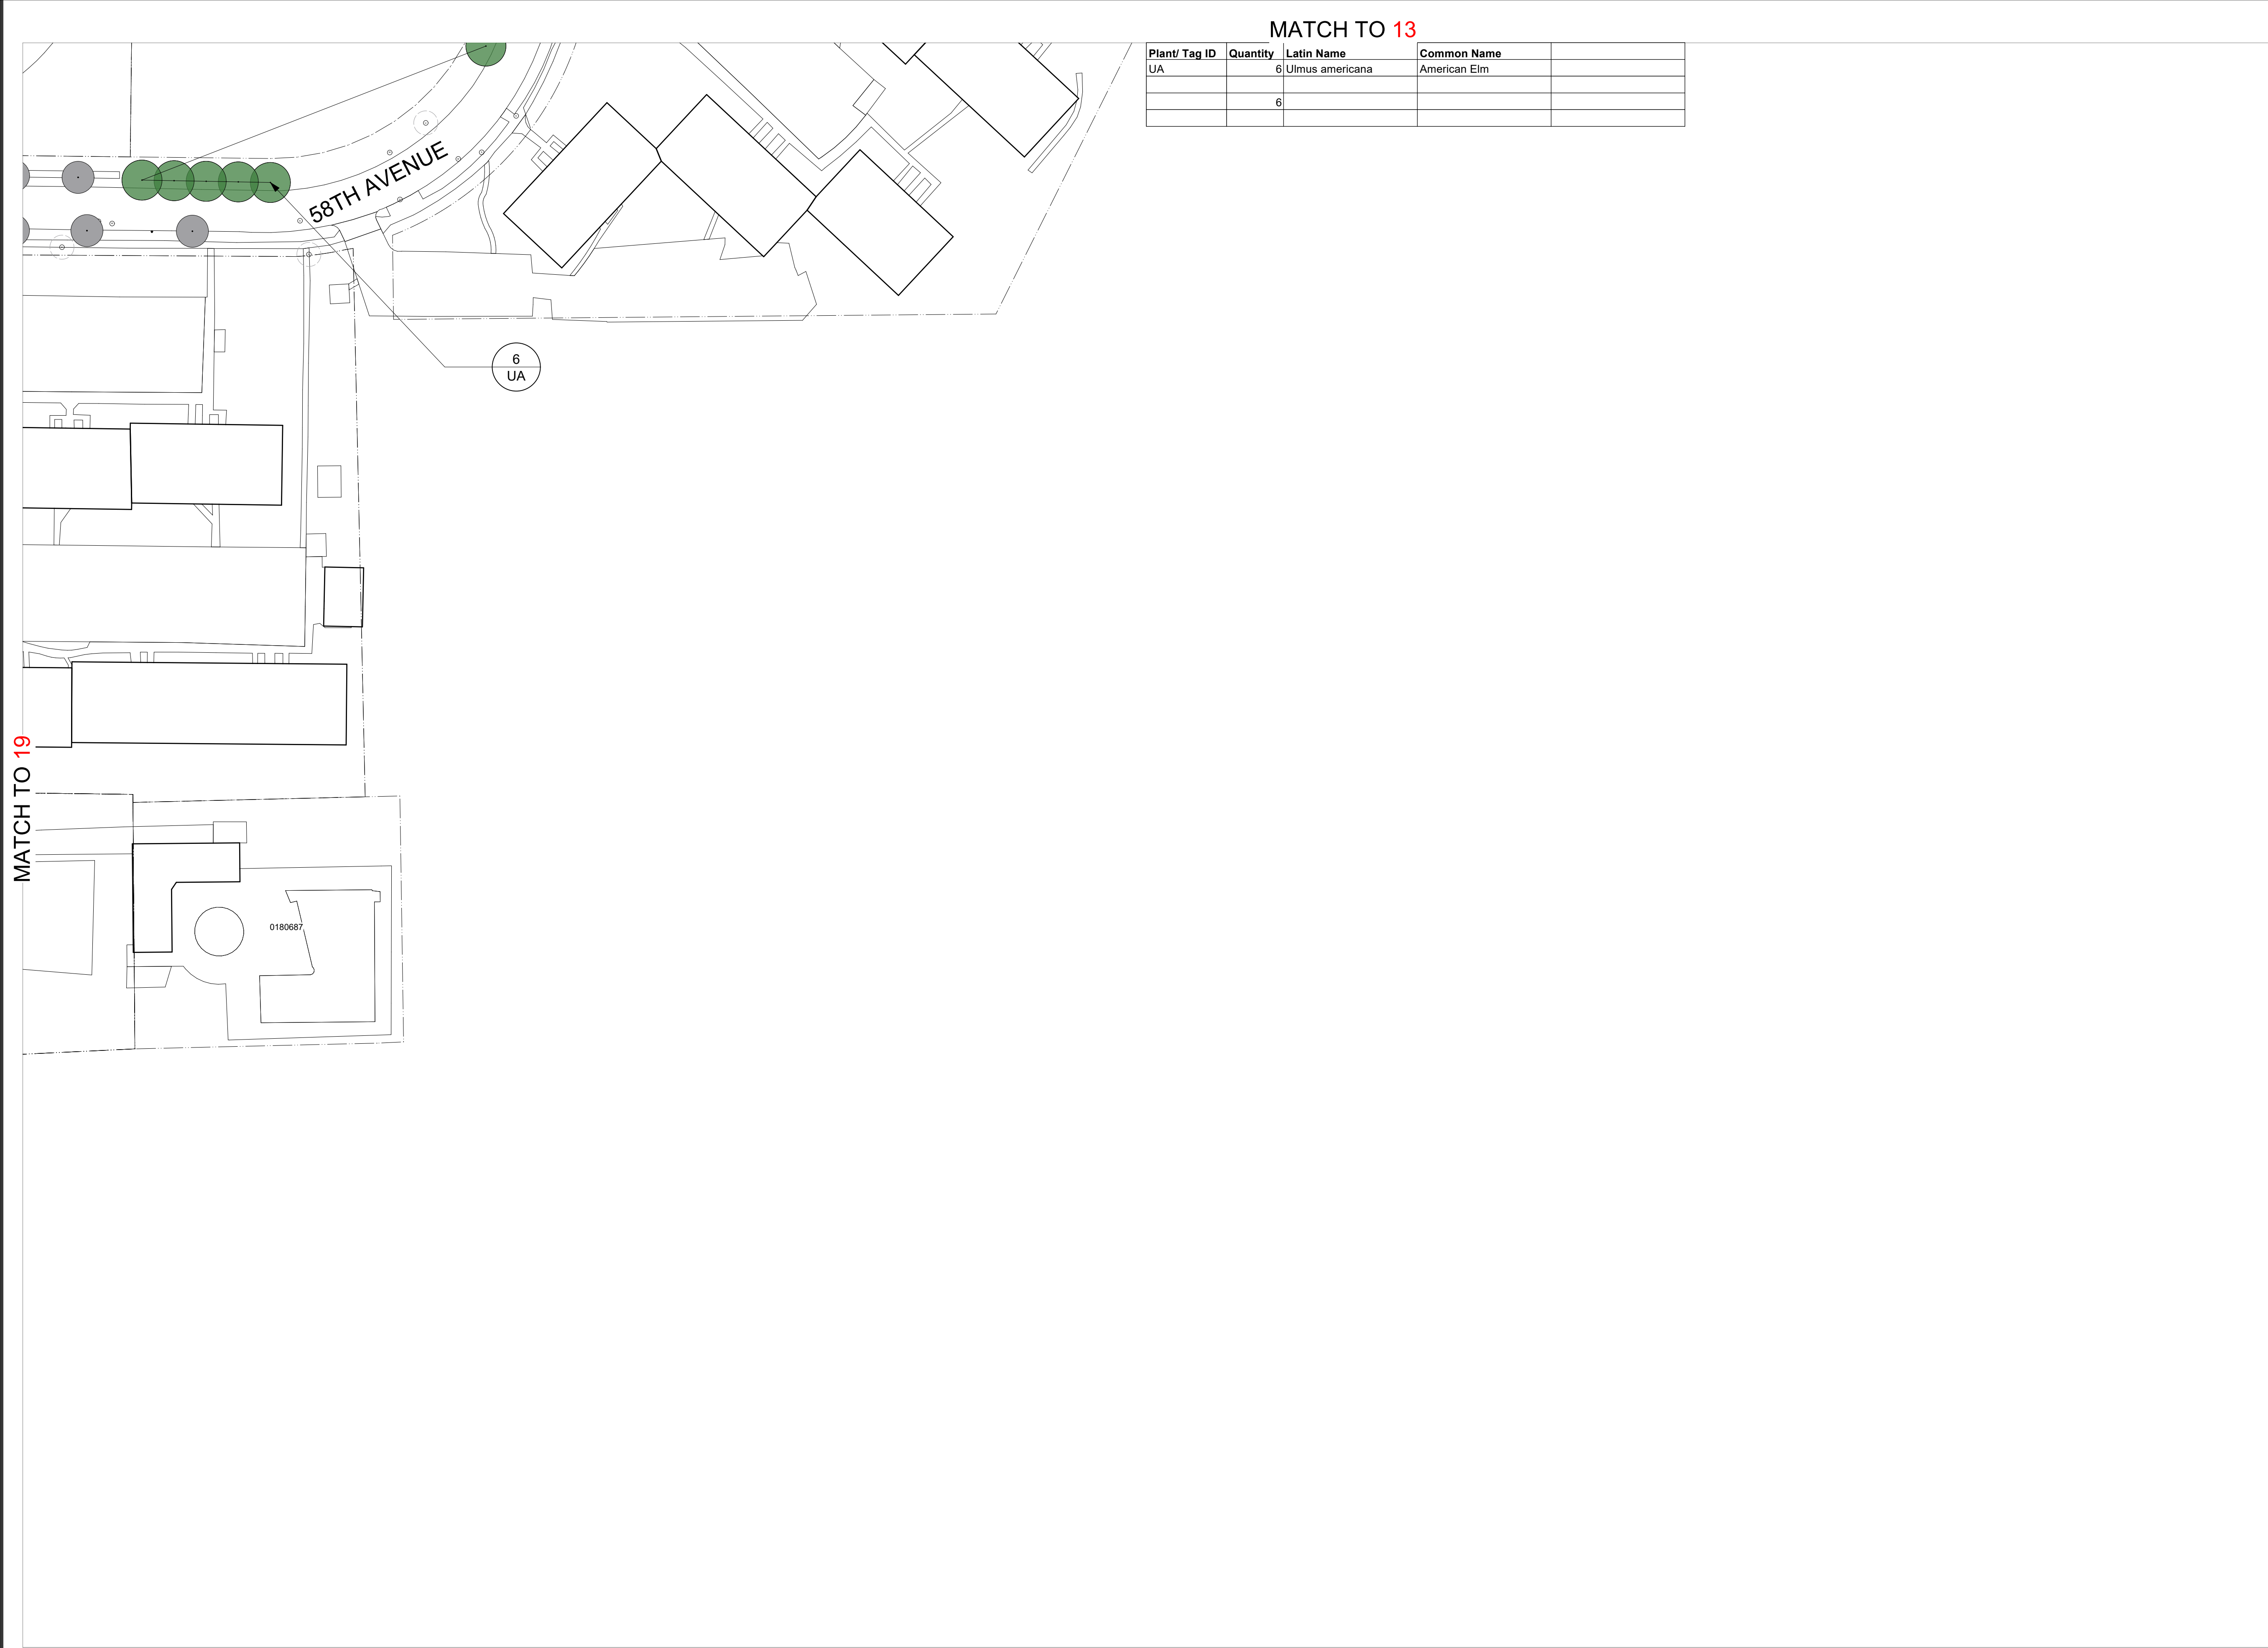

Plant/ Tag ID	Quantity	Latin Name	Common Name	
UA	6	Ulmus americana	American Elm	
	6			

20 PLANTING AREA 20
Scale: 1" = 50'-0"



DEPARTMENT OF THE ENVIRONMENT

SUSTAINABILITY DIVISION

BLADENSBURG
TREE PLANTING PROJECT
PRINCE GEORGE'S COUNTY
MARYLAND

PLAN SHEET

DEPARTMENT
OF THE
ENVIRONMENT

PRINCE GEORGE'S COUNTY, MARYLAND

ASSOCIATE DIRECTOR DATE

SCALE : DWG X OF X

APPROVED SECTION HEAD DATE

DESIGNED :
DRAWN :
CHECKED BY :

CP NO.

PROJECT MANAGER

SHEET NO.