



LAZARUS LOG HOMES
Manufacturer of Custom Log Homes
Design-Delivery
Box 671, Whitefish, MT 59937
P (406)730-2222 F (406)730-2221

**Rich &
Marshella
Davis**

Revisions

Date:

Mark:


By:

Copyright 2022 Lazarus, Inc. No Part may be reproduced or used by any means without written permission. Construction is the sole responsibility of the contractor.

**Designer:
Jacob
Prestegaard**

Date: 02/24/23


A9

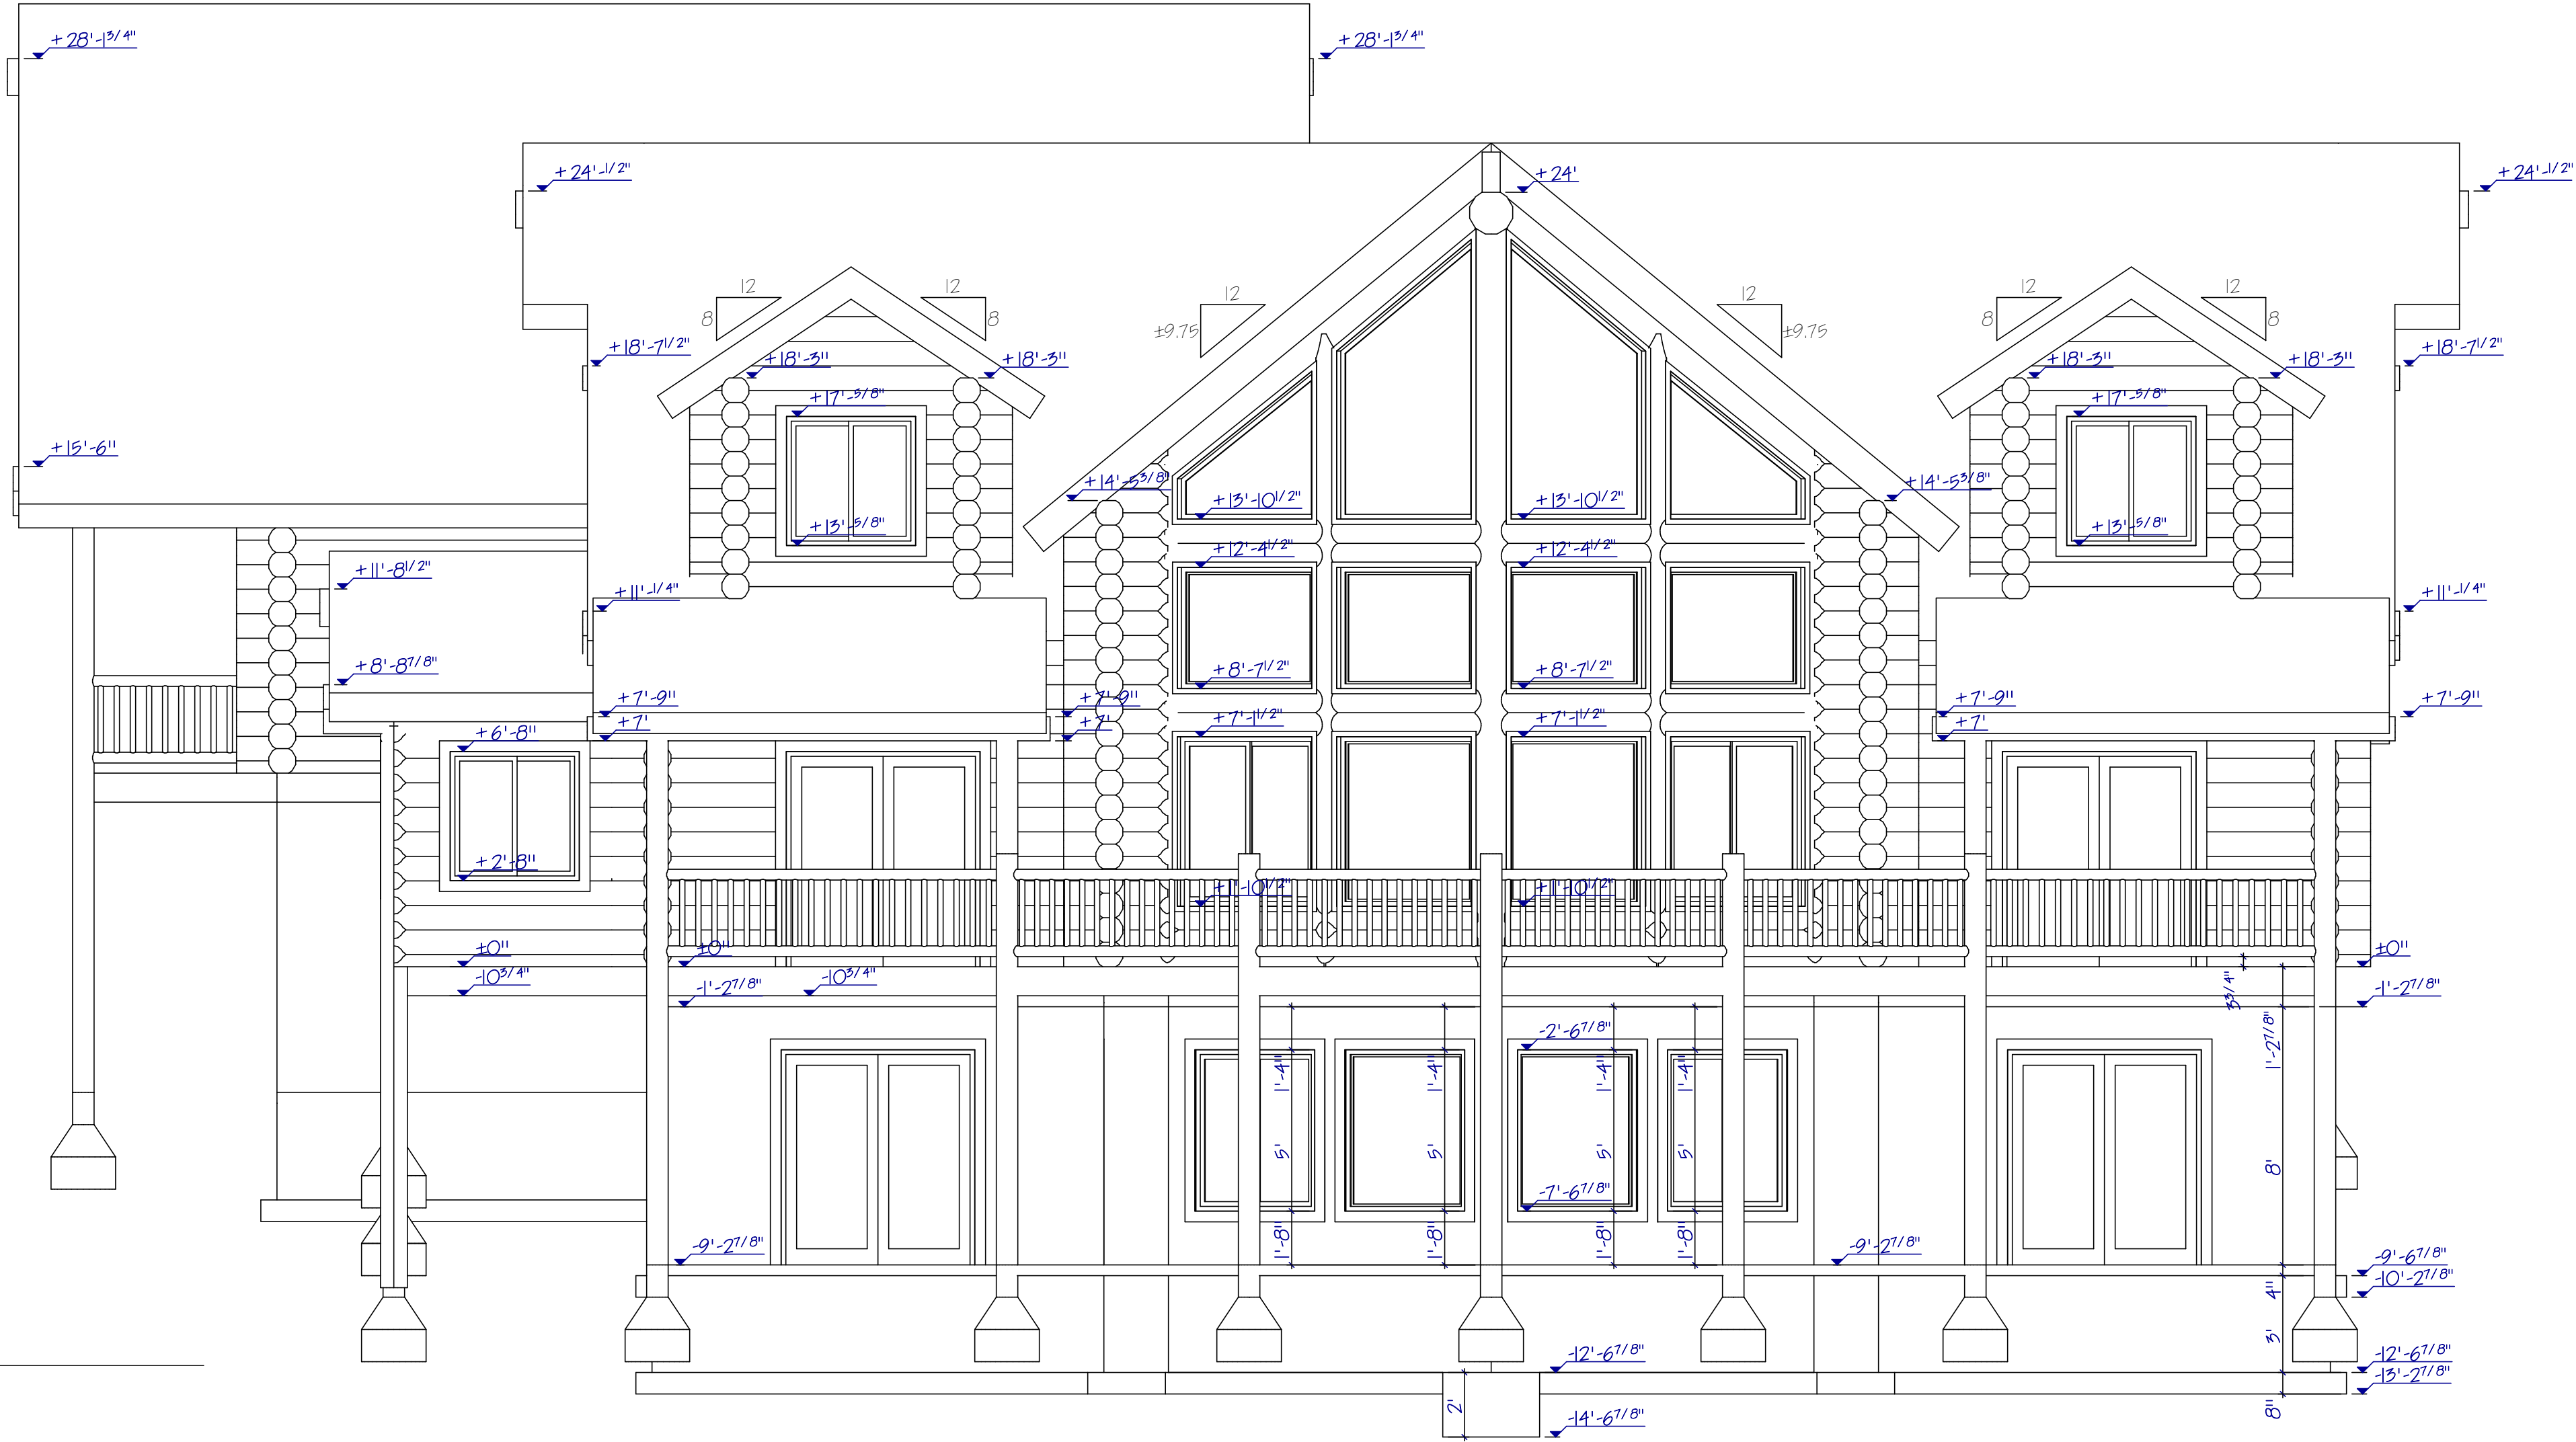

A9-1

Front Elevation

1/4" = 1'-0"

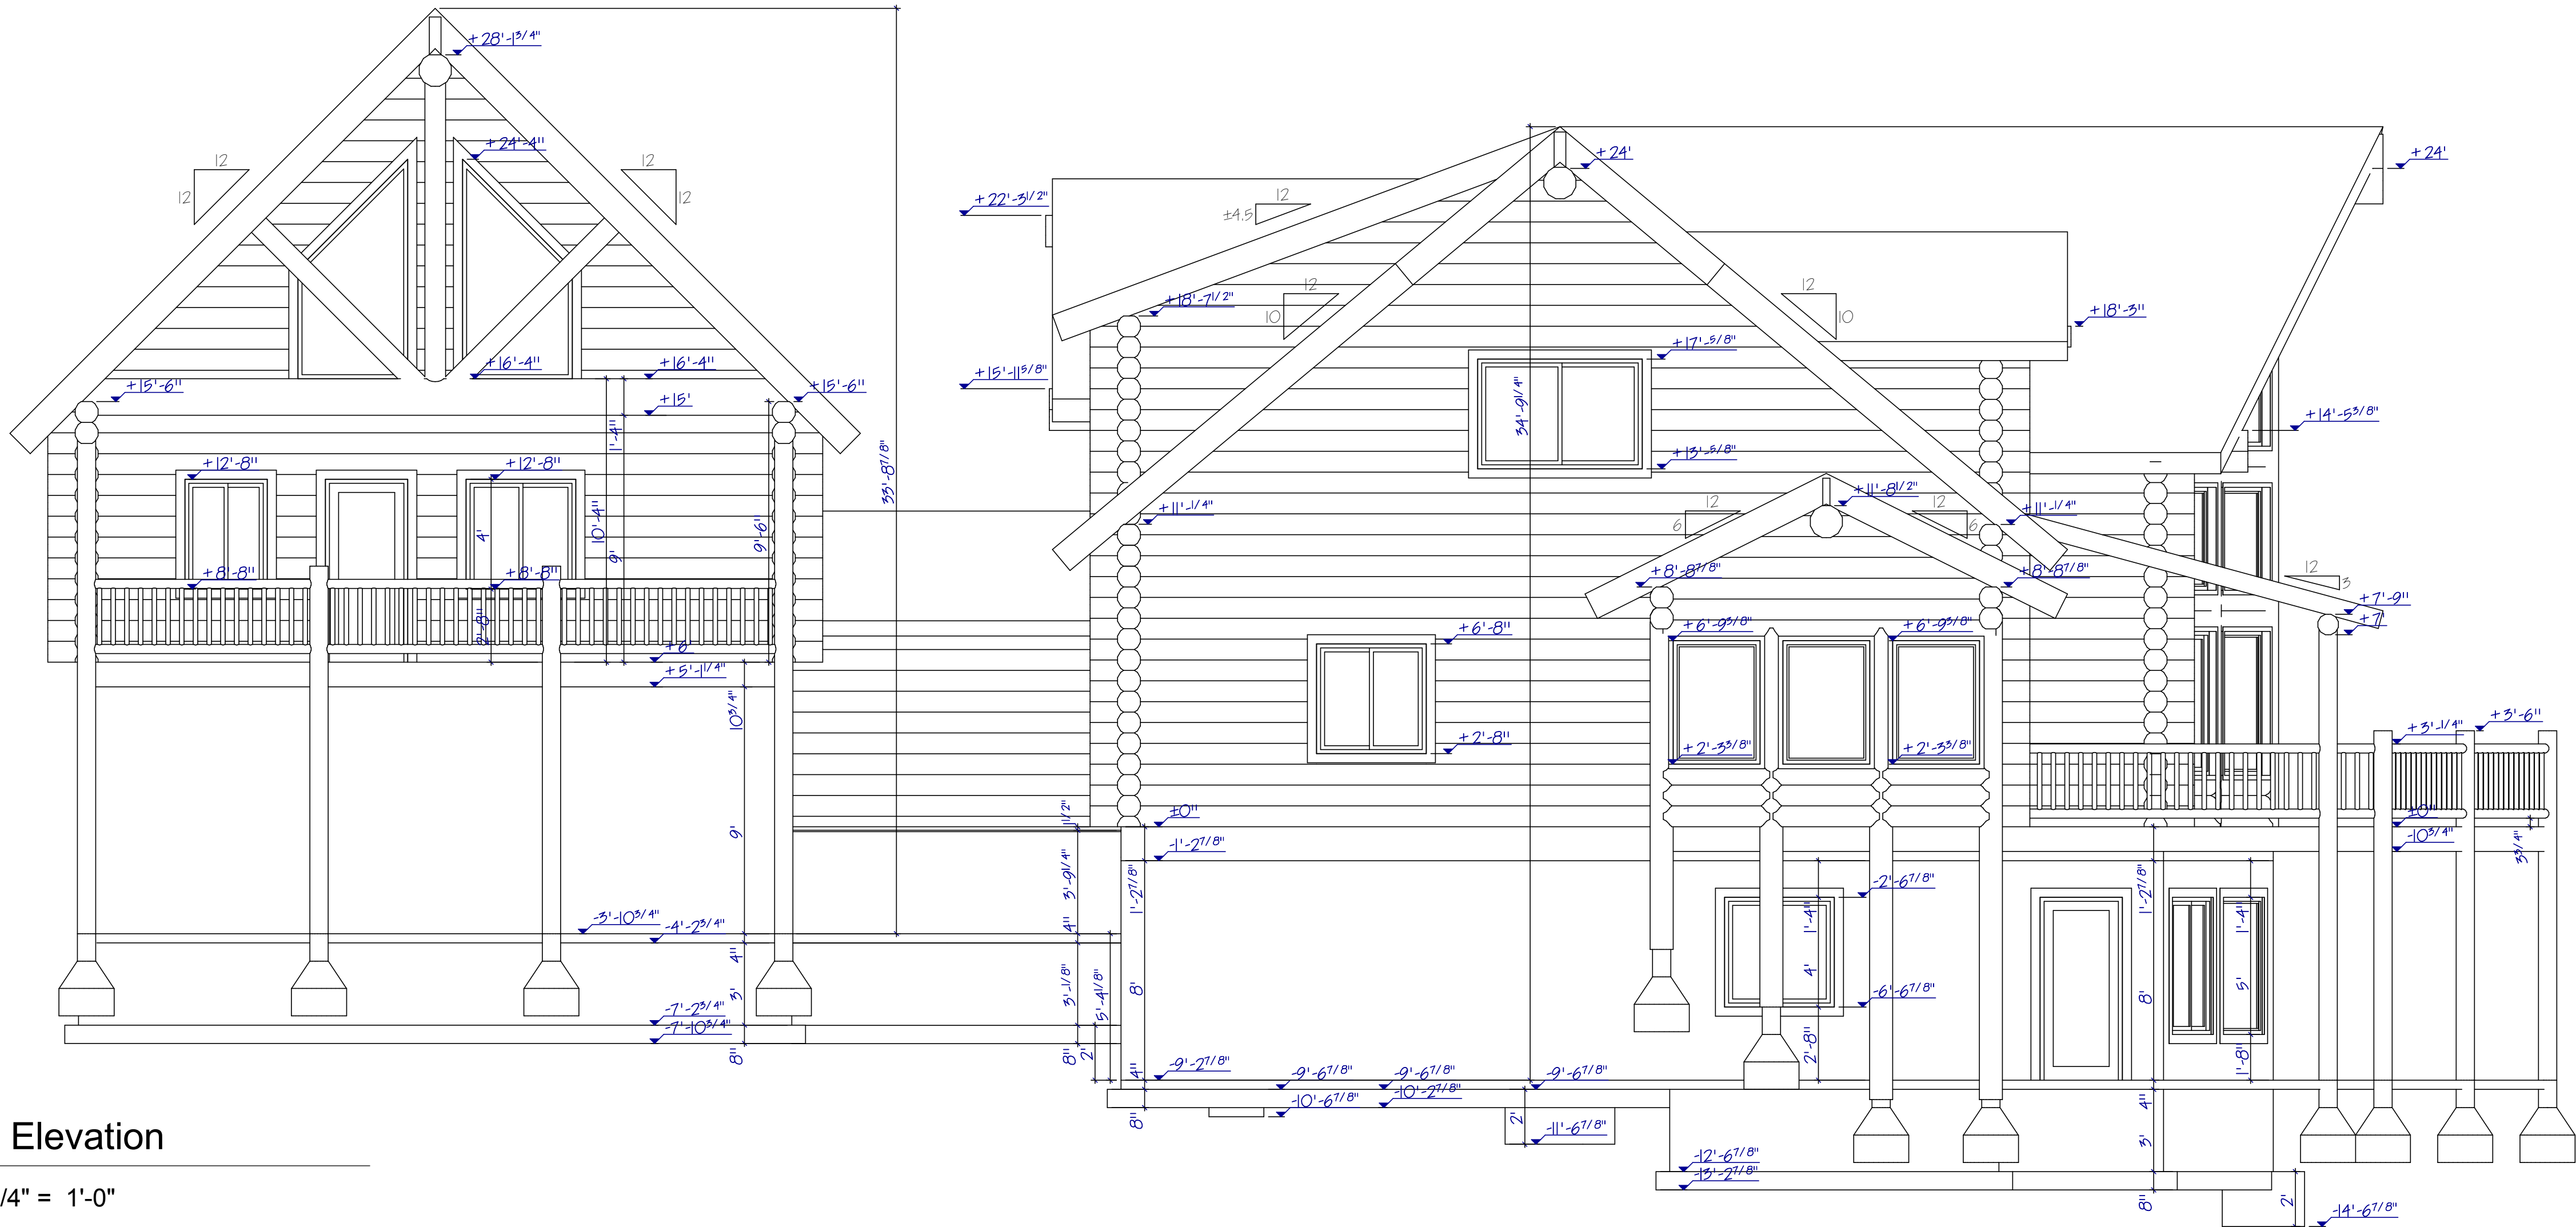

A9-2

Left Elevation

1/4" = 1'-0"



LAZARUS LOG HOMES
Manufacturer of Custom Log Homes
Design-Delivery
Box 671, Whitefish, MT 59937
P (406)730-2222 F (406)730-2221

**Rich &
Marshella
Davis**

Revisions

Date:

Mark:



By:

Copyright 2022 Lazarus, Inc.No Part may be reproduced or used by any means without written permission. Construction is the sole responsibility of the contractor.

**Designer:
Jacob
Prestegaard**

Date: 02/24/23

A10

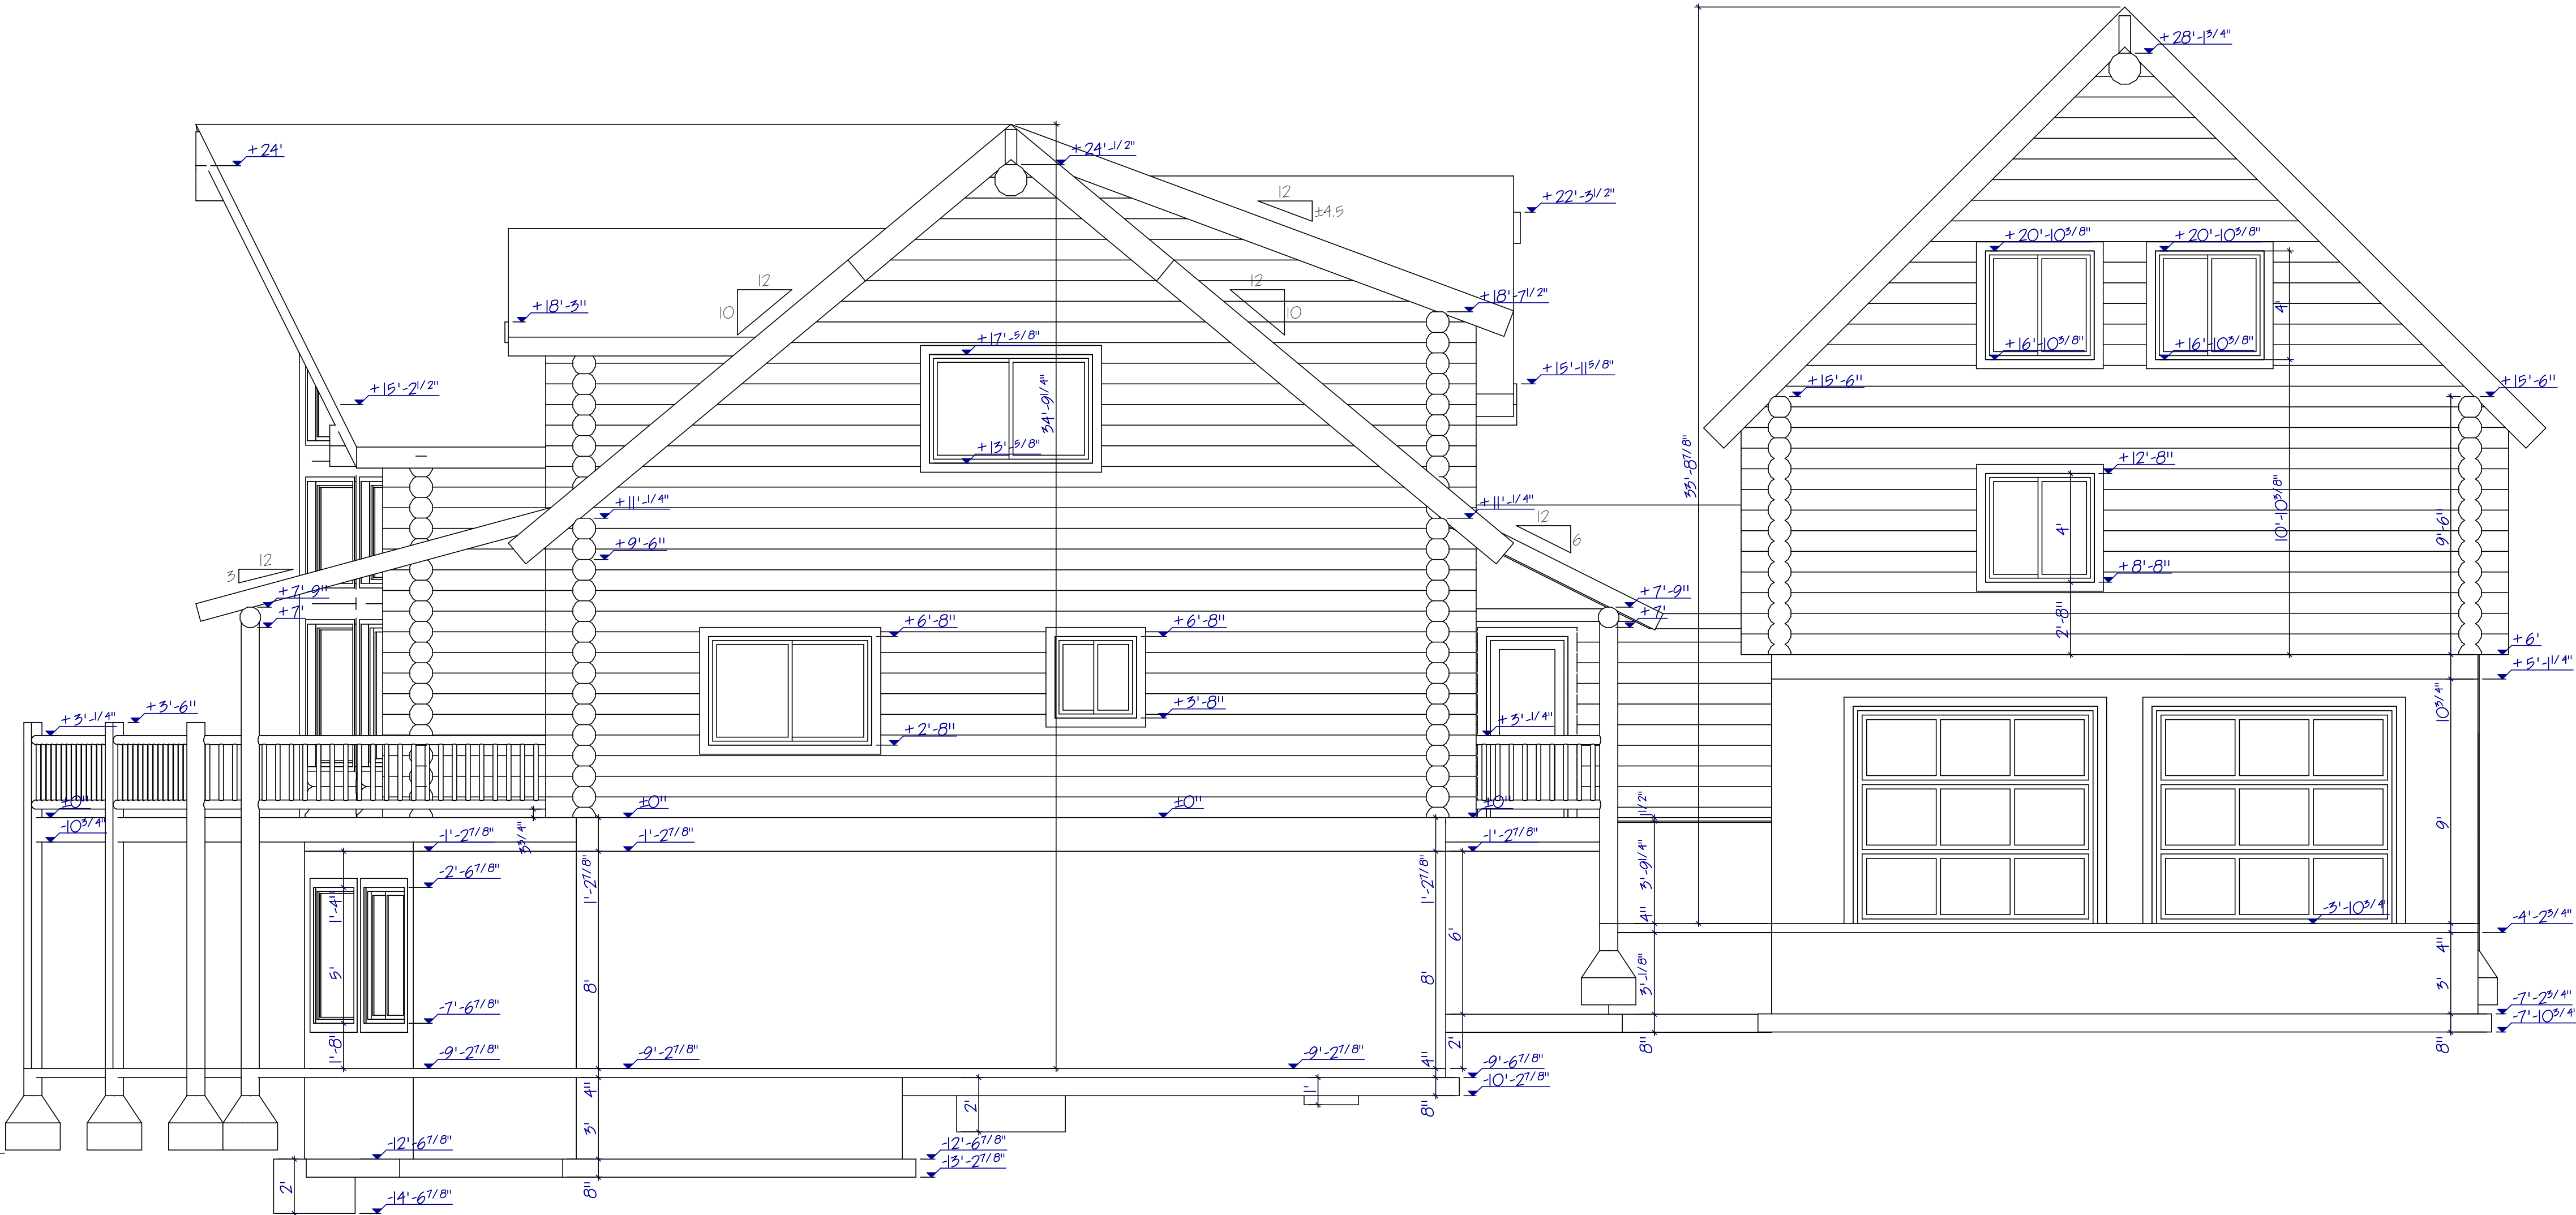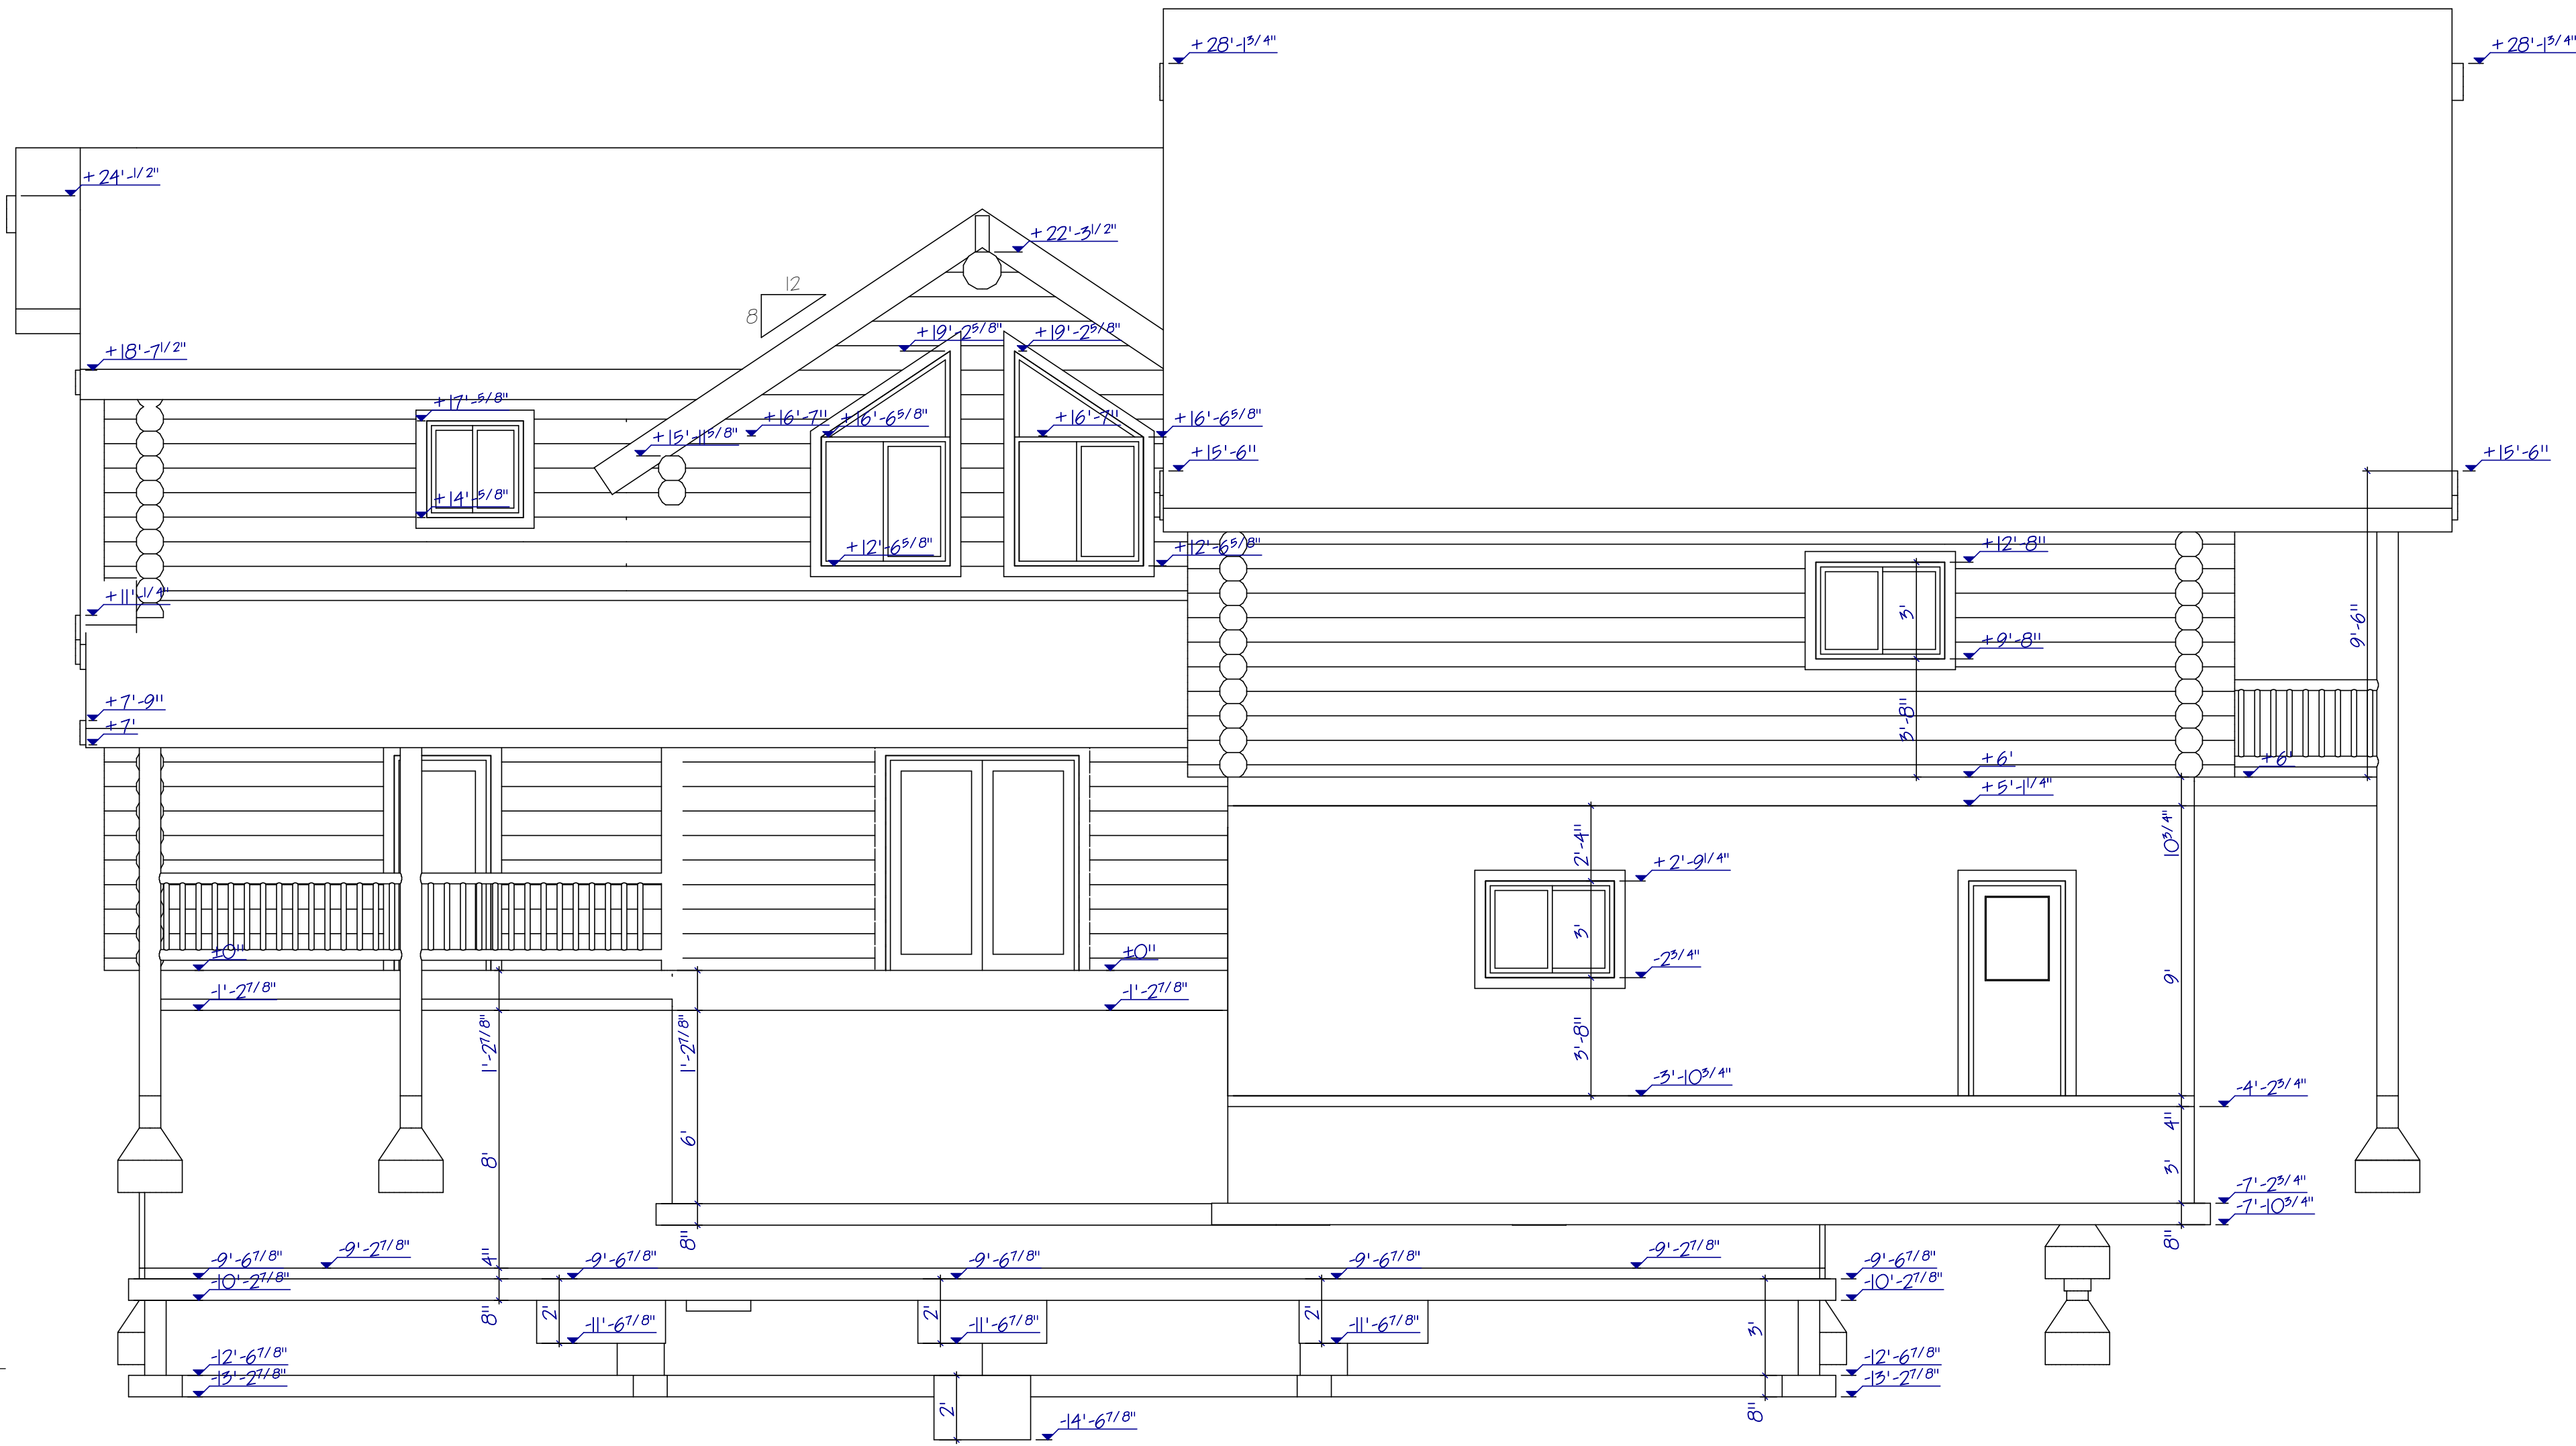

A10-1

Rear Elevation
1/4" = 1'-0"

A10-2

Right Elevation
1/4" = 1'-0"