


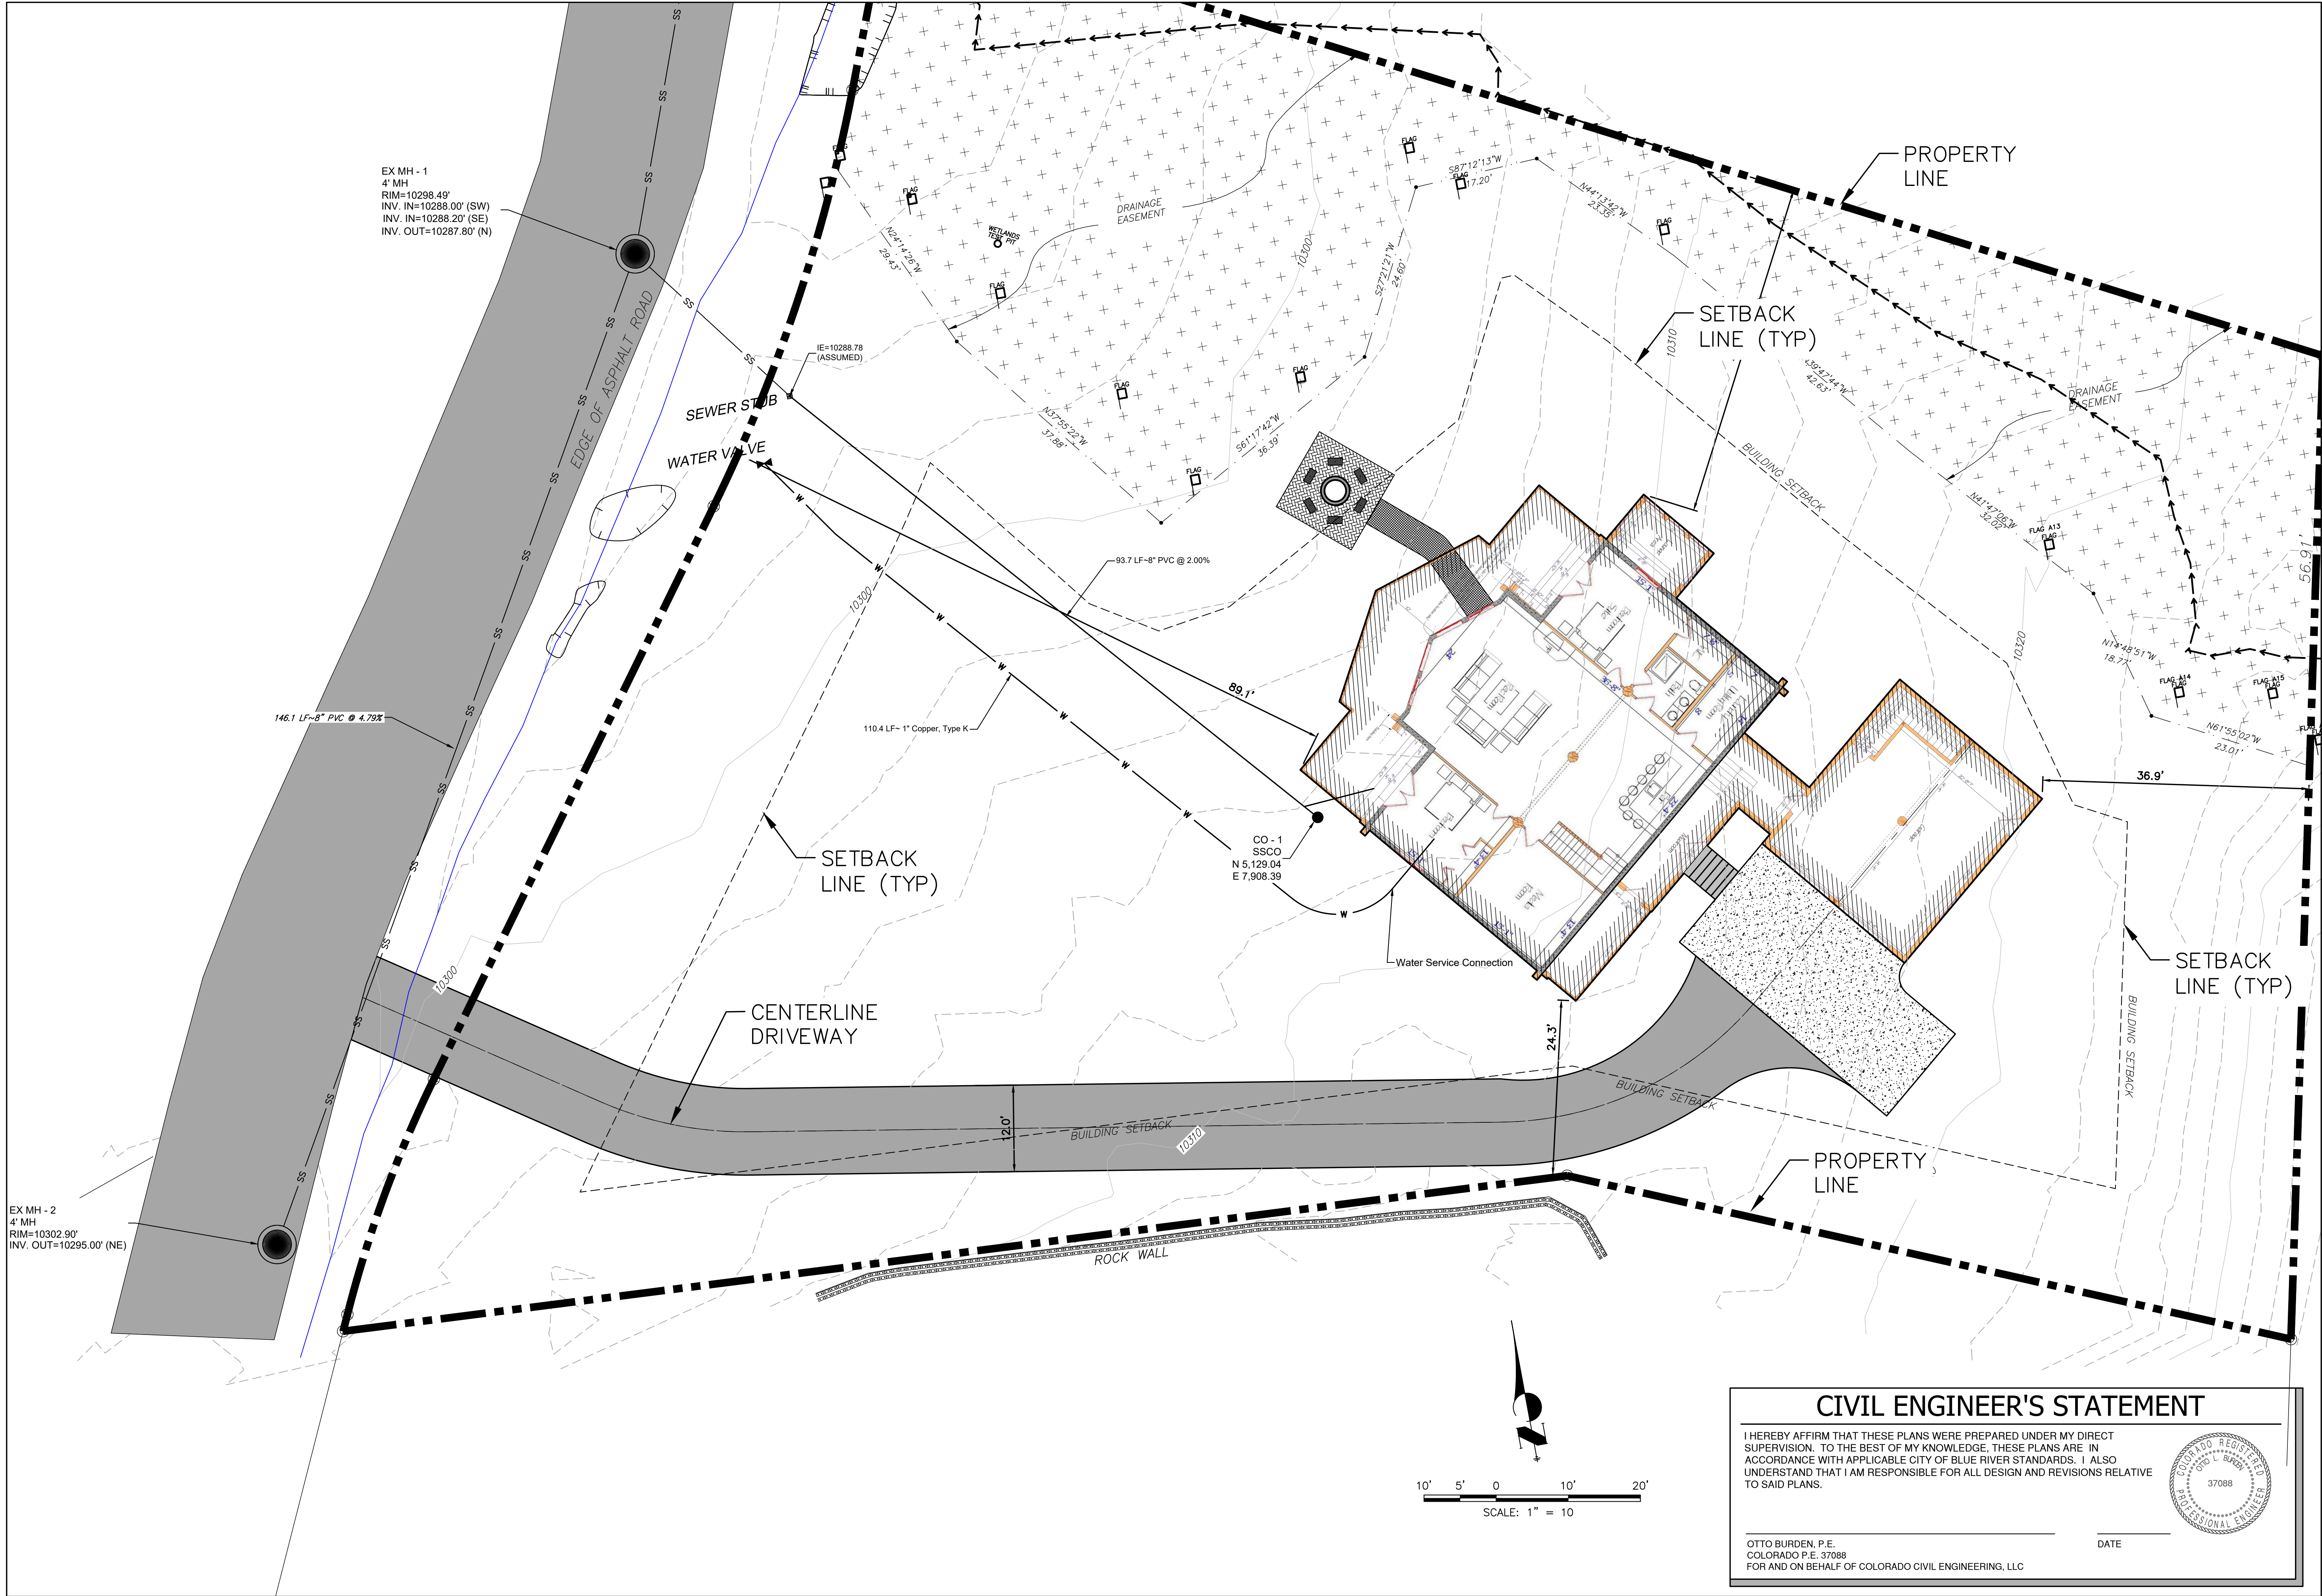

CIVIL ENGINEER'S STATEMENT

I HEREBY AFFIRM THAT THESE PLANS WERE PREPARED UNDER MY DIRECT SUPERVISION. TO THE BEST OF MY KNOWLEDGE, THESE PLANS ARE IN ACCORDANCE WITH APPLICABLE CITY OF BLUE RIVER STANDARDS. I ALSO UNDERSTAND THAT I AM RESPONSIBLE FOR ALL DESIGN AND REVISIONS RELATIVE TO SAID PLANS.

OTTO BURDEN, P.E.
COLORADO P.E. 37088
FOR AND ON BEHALF OF COLORADO CIVIL ENGINEERING, LLC

DATE

