




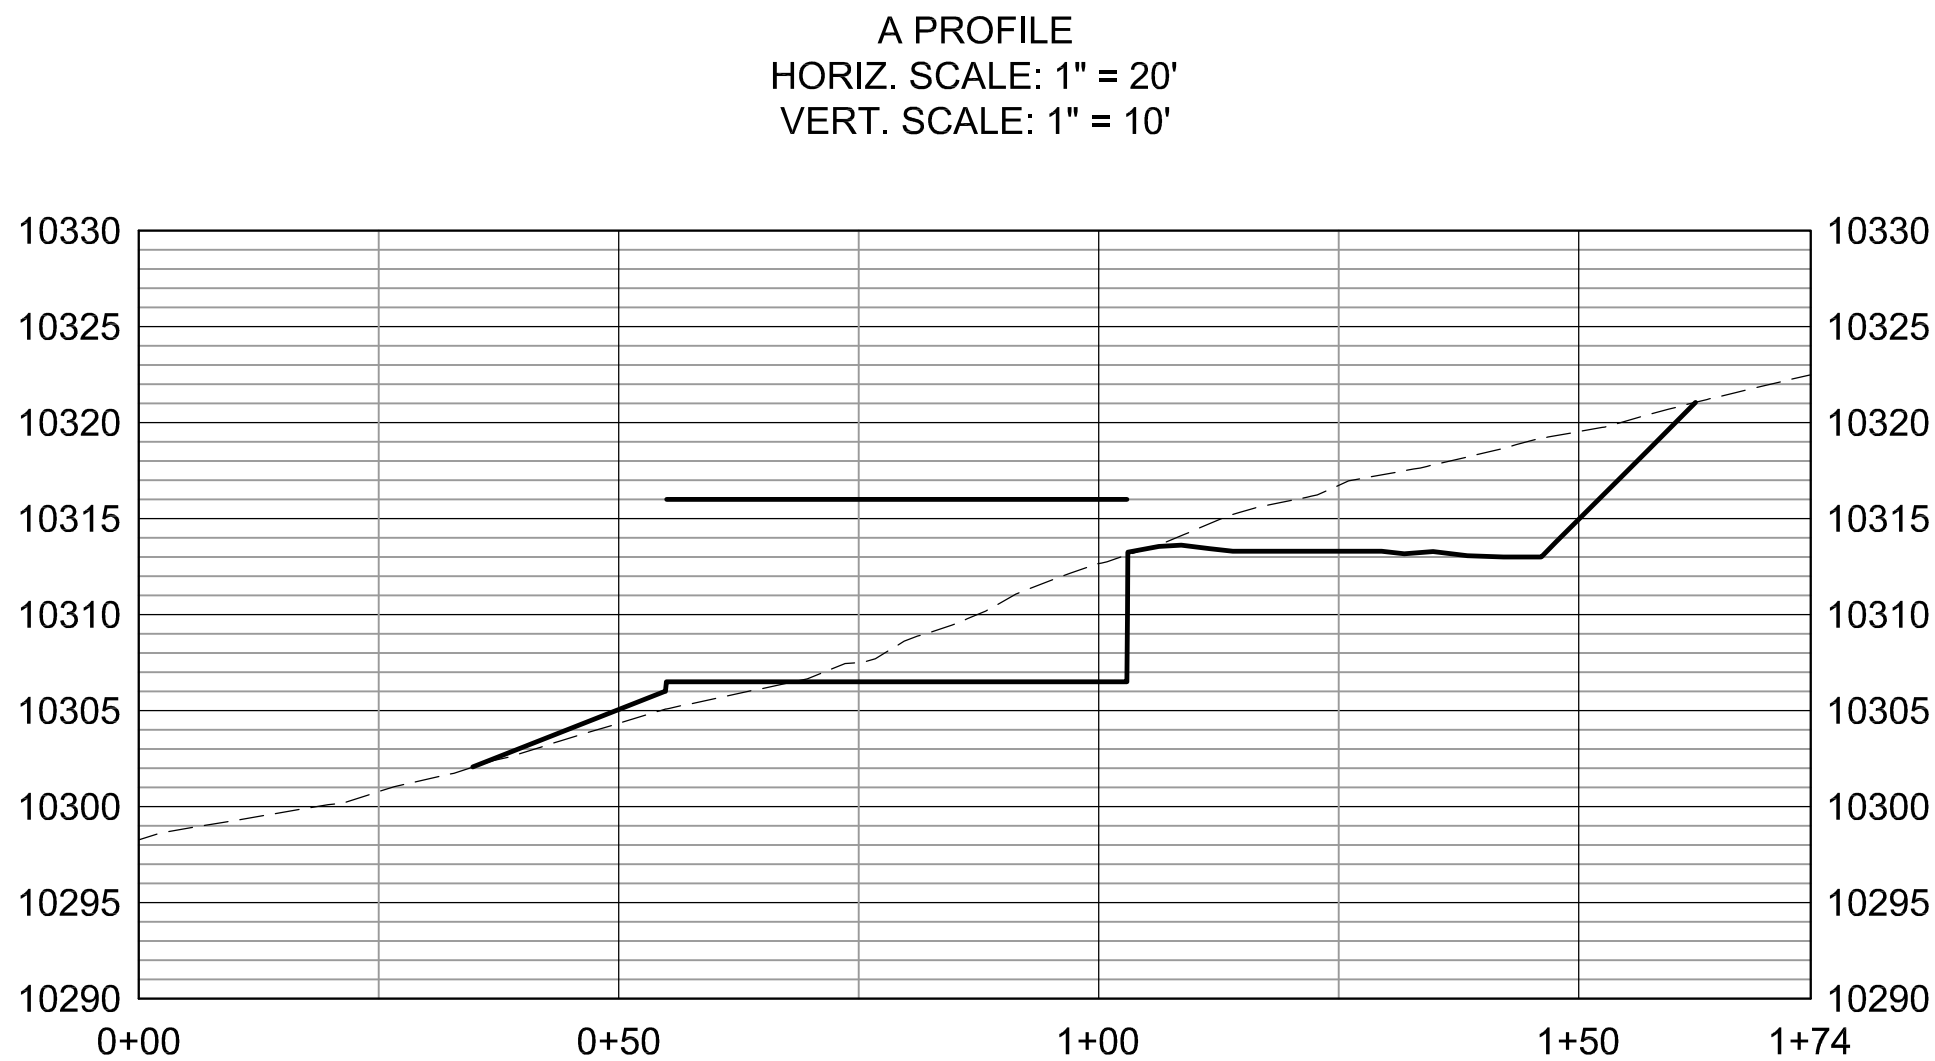


1 GRADING SECTION A-A
C2.1 NO SCALE

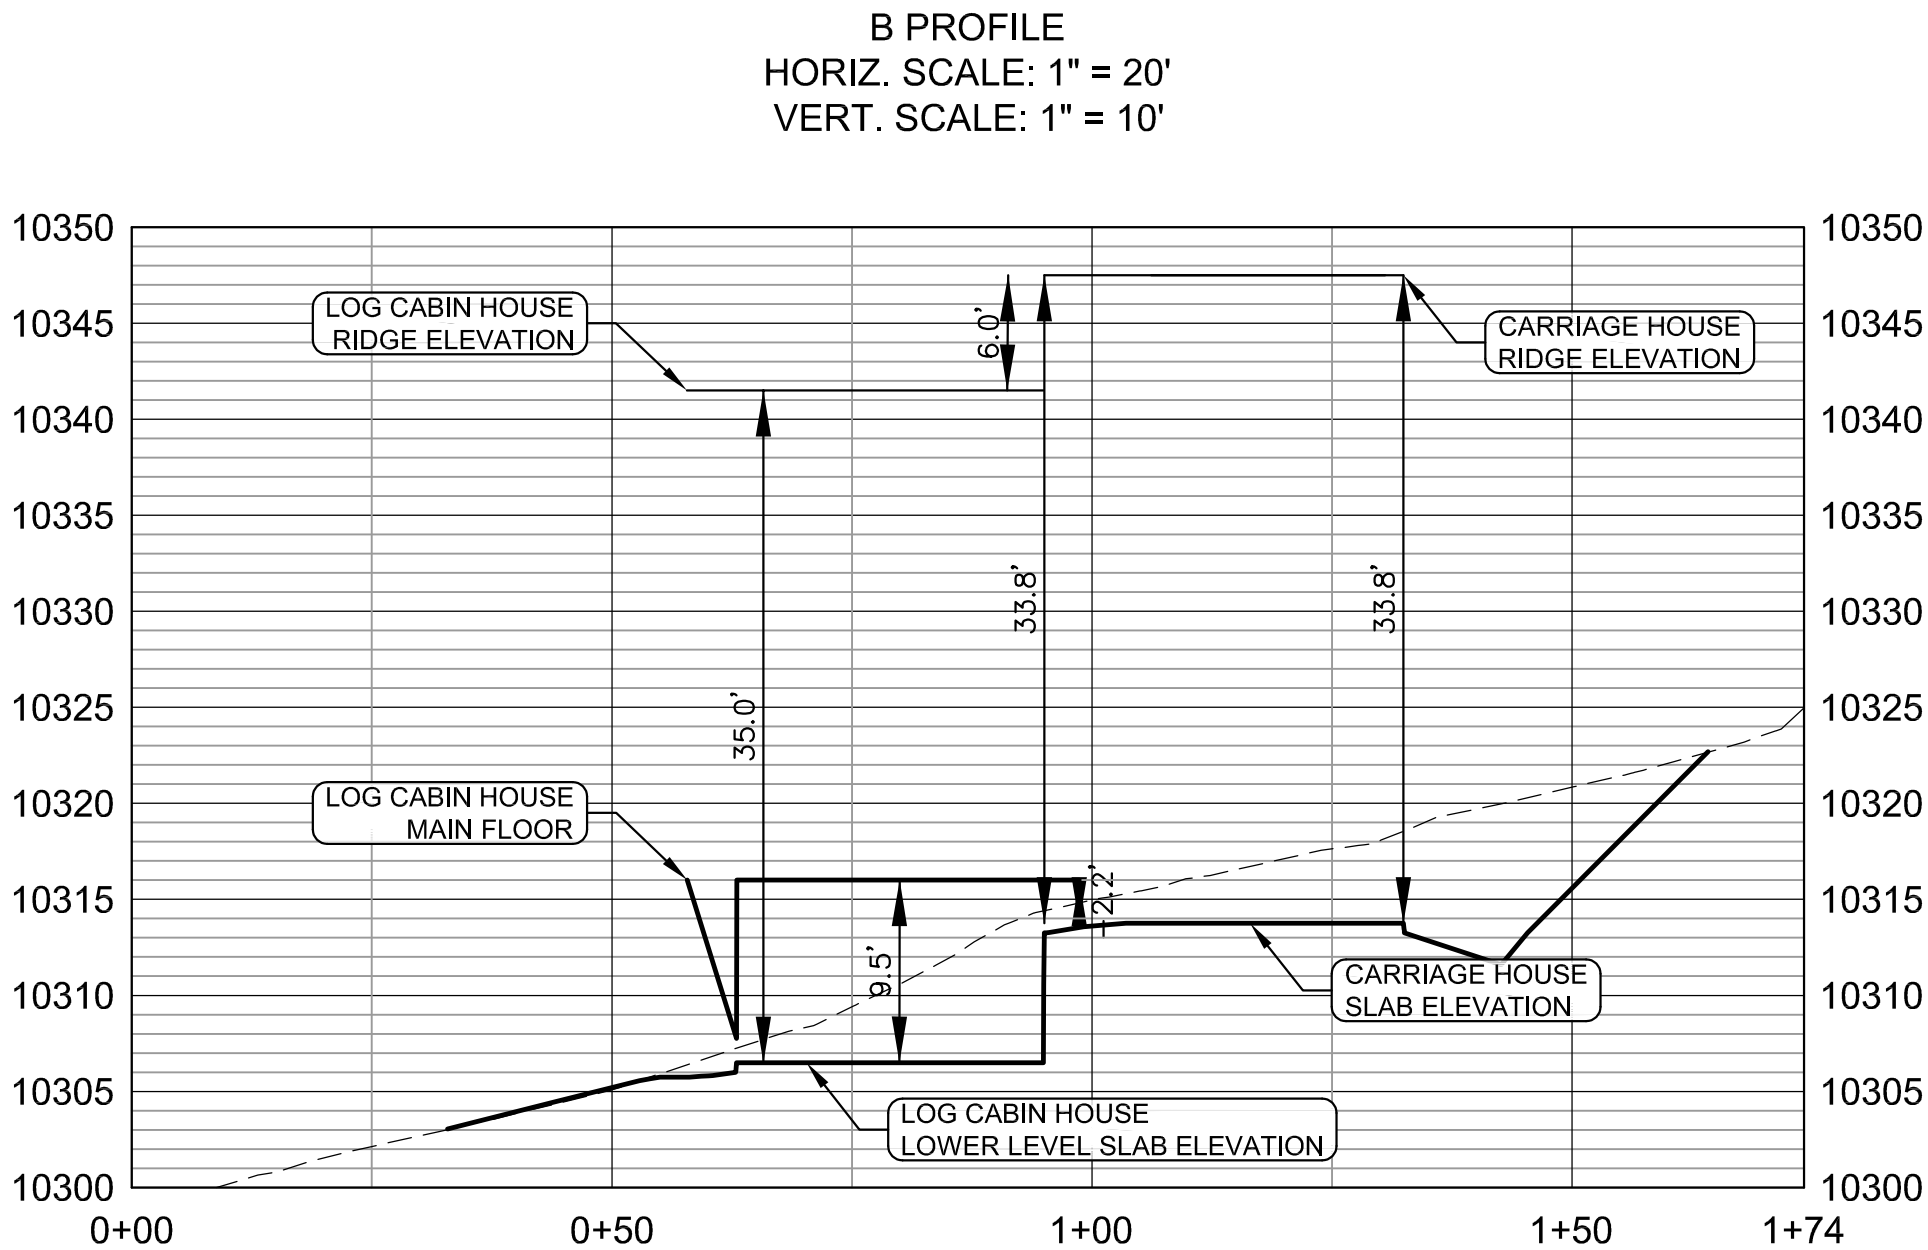


2 GRADING SECTION B-B
C2.1 NO SCALE

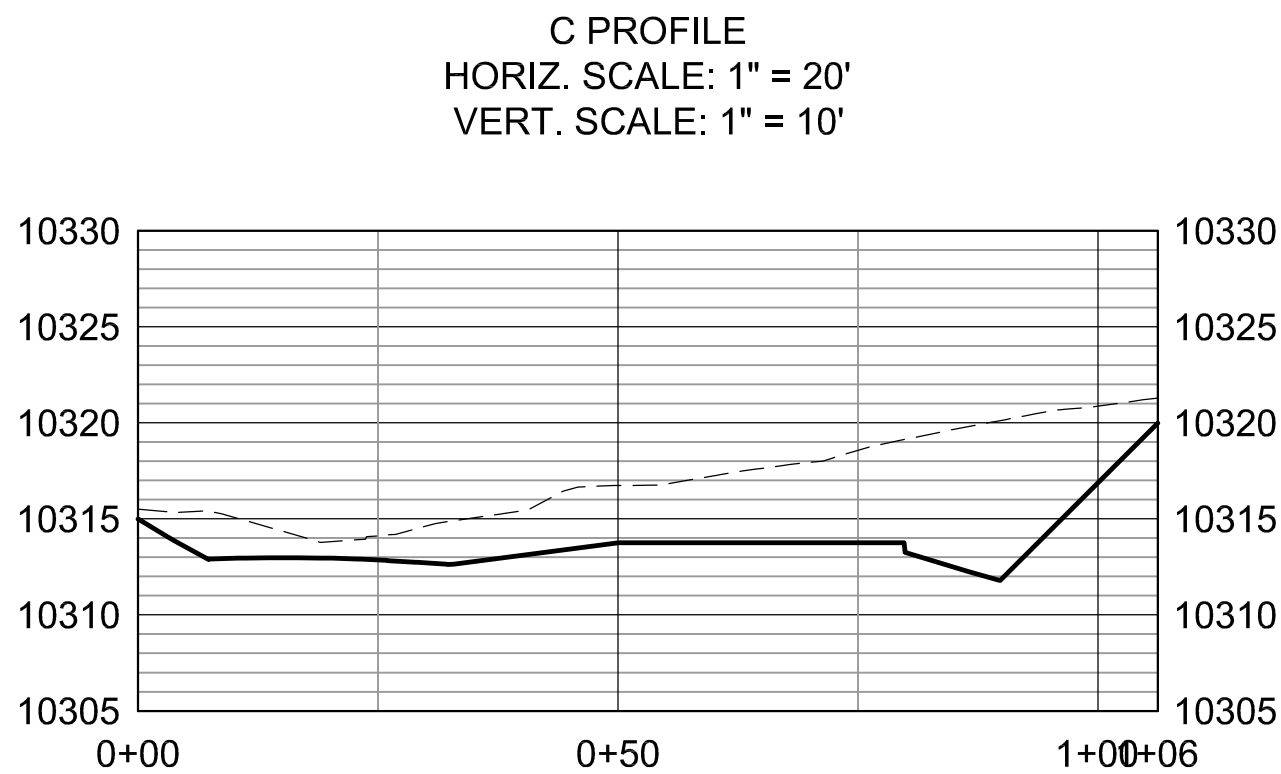

3 GRADING SECTION C-C
C2.1 NO SCALE

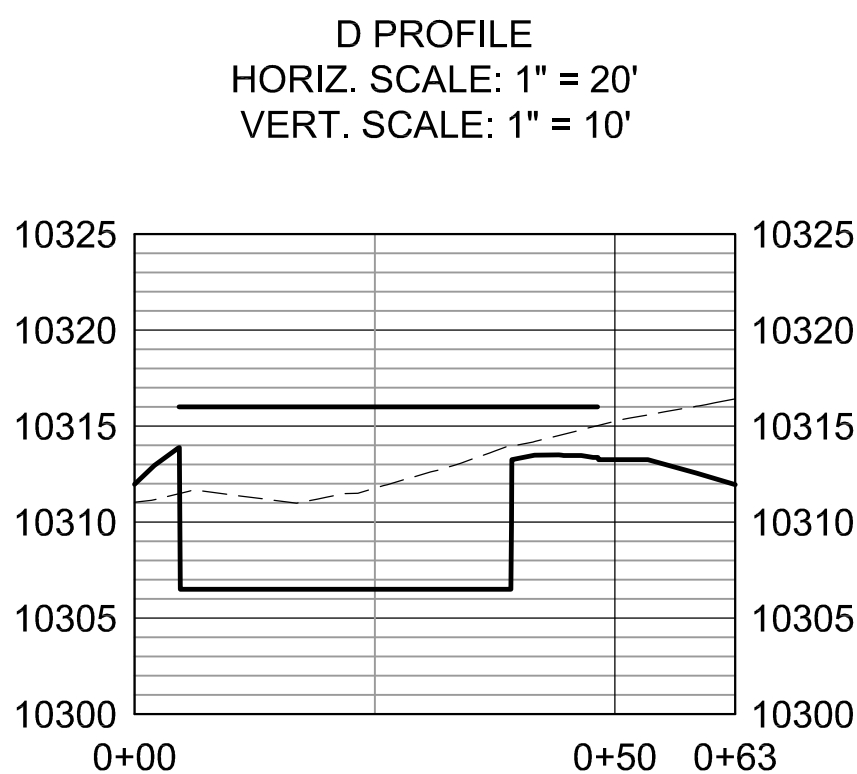

4 GRADING SECTION D-D
C2.1 NO SCALE

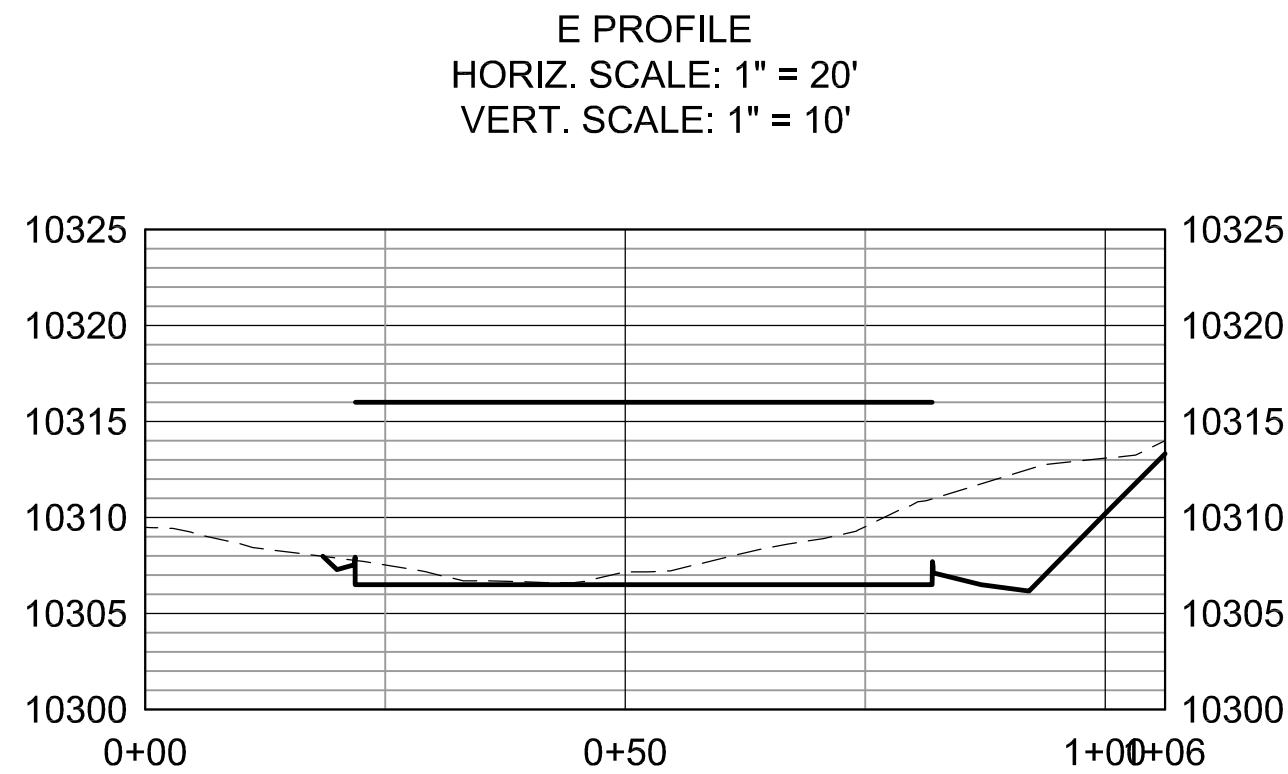

5 GRADING SECTION E-E
C2.1 NO SCALE


SURVEYOR

NOTE: INFORMATION SHOWN ON THIS PLAN ARE BASED ON A SURVEY PLAT
PREPARED BY:

ROB ANDREWS LAND SURVEYING
PO BOX 1351
BRECKENRIDGE, CO 80424
OFFICE (970) 453-1860
CONTACT: ROB ANDREWS, PLS

CIVIL ENGINEER'S STATEMENT

I HEREBY AFFIRM THAT THESE PLANS WERE PREPARED UNDER MY DIRECT
SUPERVISION. TO THE BEST OF MY KNOWLEDGE, THESE PLANS ARE IN
ACCORDANCE WITH APPLICABLE CITY OF BLUE RIVER STANDARDS. I ALSO
UNDERSTAND THAT I AM RESPONSIBLE FOR ALL DESIGN AND REVISIONS RELATIVE
TO SAID PLANS.

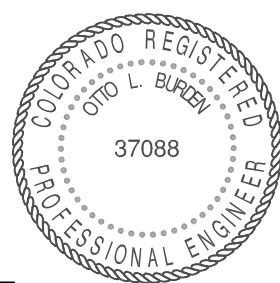

OTTO BURDEN, P.E.
COLORADO P.E. 37088
FOR AND ON BEHALF OF COLORADO CIVIL ENGINEERING, LLC

DATE

CCF Colorado Civil Engineering, LLC

41435 Country Rose Circle
Parker, CO 80138
303-708-1930

PREPARED FOR:

Rich Davis
710 Whispering Pines Circle
Blue River, CO 80424

710 WHISPERING PINES
BLUE RIVER, COLORADO

JOB NO. 1298
DESIGN BY: OLB
DRAWN BY: OLB
CHECK BY: OLB
ISSUE DATE: 03/23/2023

REVISIONS:

1)	BLUE RIVER SUBMITTAL
2)	XX
3)	
4)	
5)	
6)	

GRADING
SECTIONS

C3.1

SHEET: 2 OF 2