


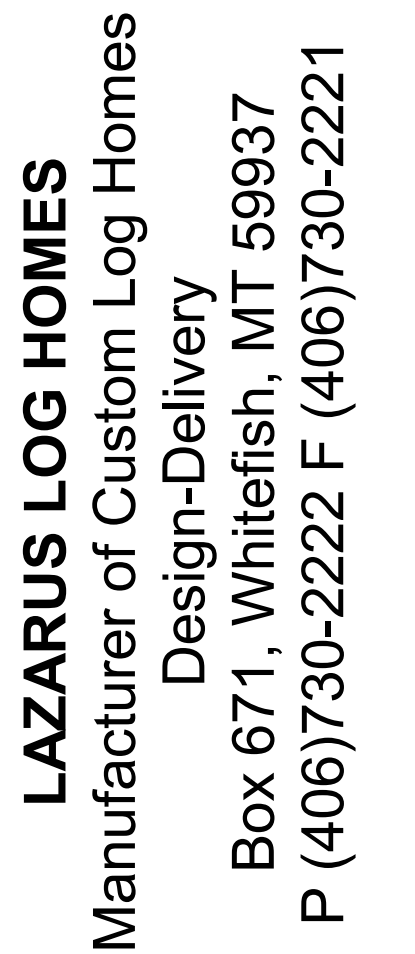

Revisions

Date:

Mark:


By:

Copyright 2022 Lazarus,
Inc.No Part may be
reproduced or used by
any means without written
permission. Construction
is the sole responsibility
of the contractor.

Designer:
Jacob
Prestegaard

Date: 02/24/23

A7

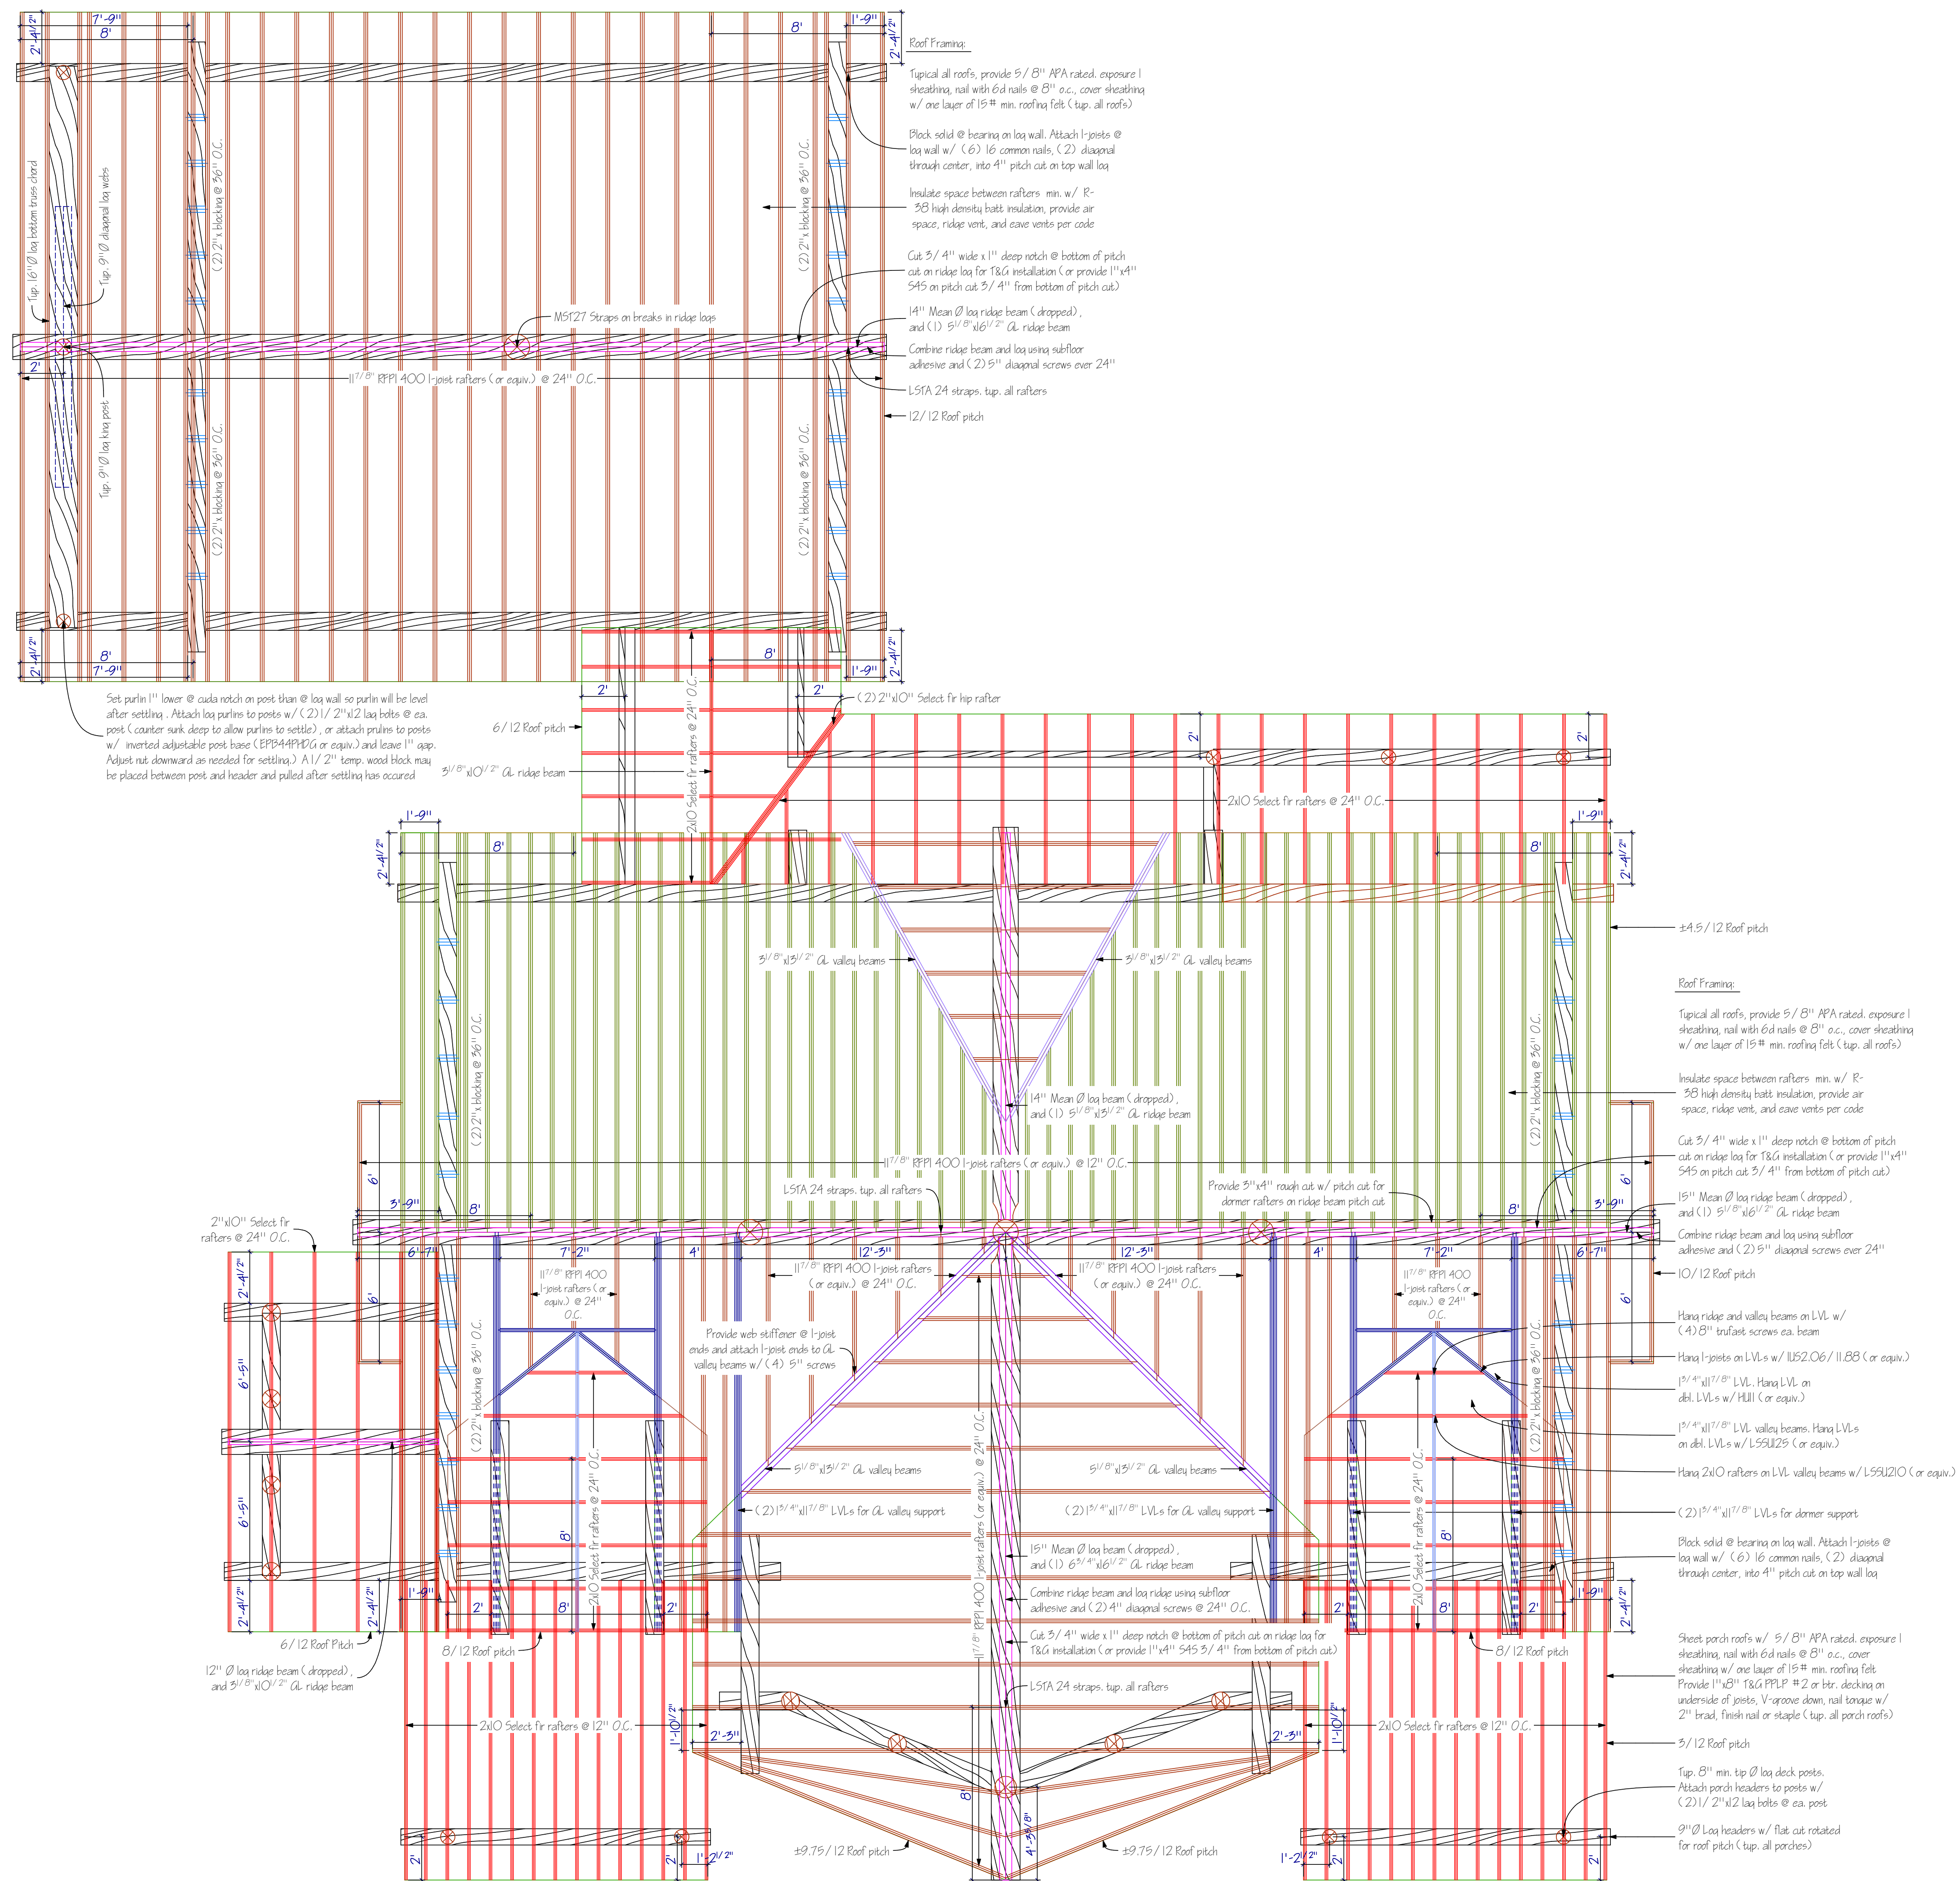

Roof Framing

$$1/4" = 1'-0"$$