
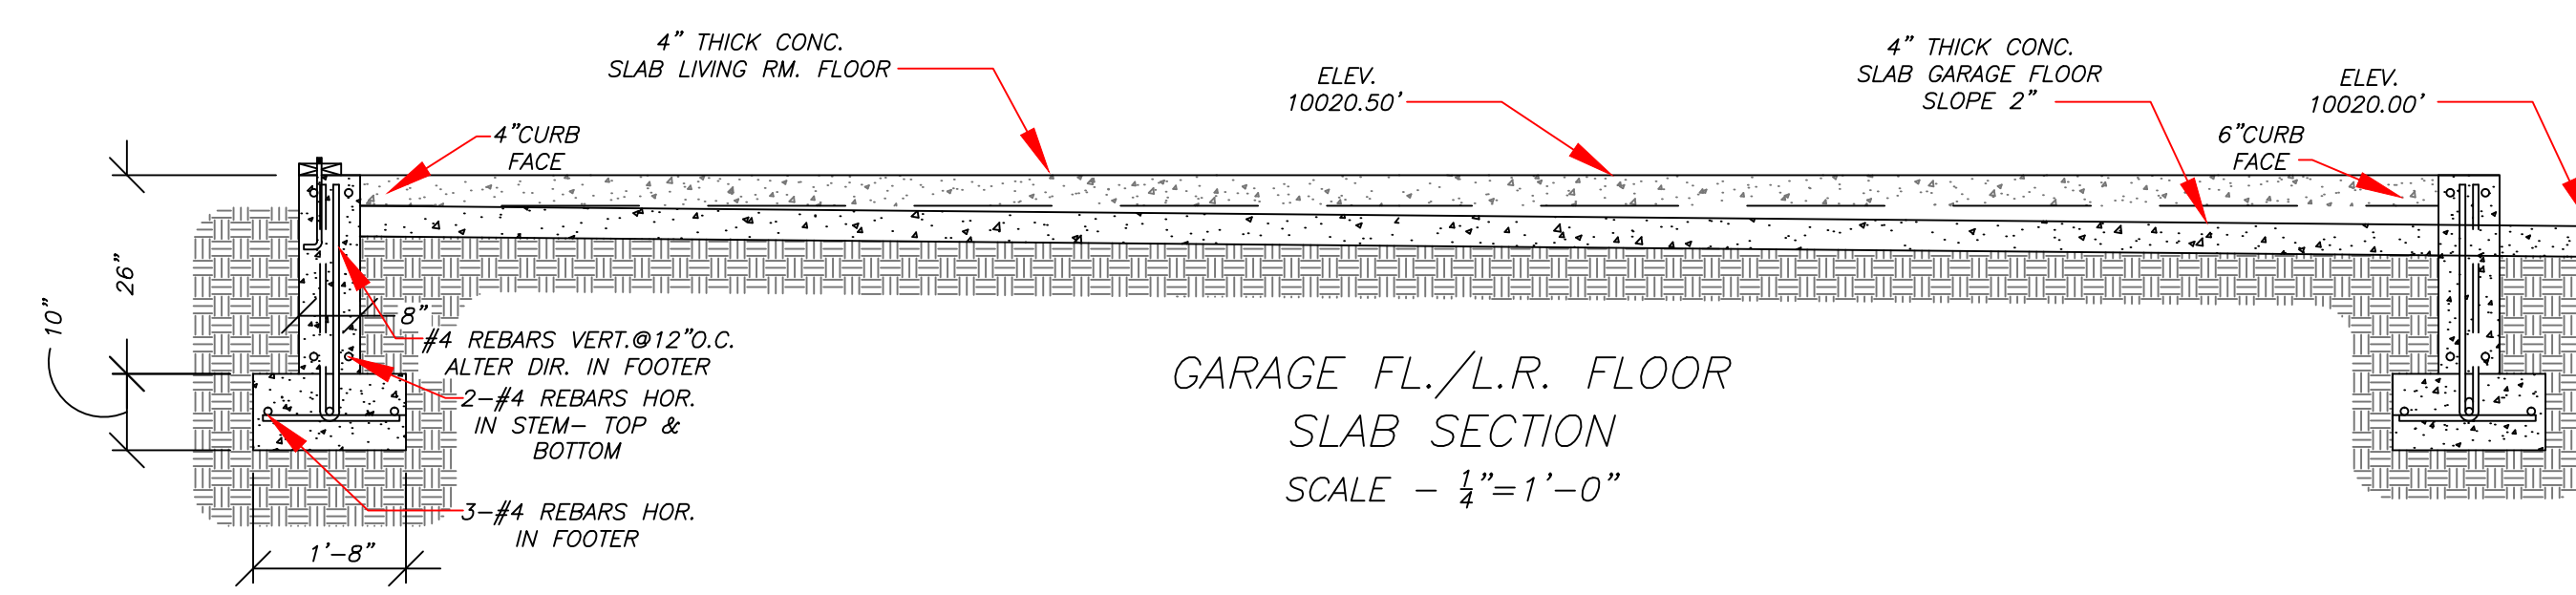


**RESIDENCE FOR
TOM Des Ormeaux
6419 COLORADO HIGHWAY #9
BLUE RIVER, COLORADO**

**THIS DRAWING IS INCOMPLETE
ONLY! NOT FOR APPROVAL PURPOSES
DO NOT DUPLICATE THIS DRAWING
THIS DRAWING DOES NOT SHOW THE
RETAINING WALL OR THE FOOTER FOR**

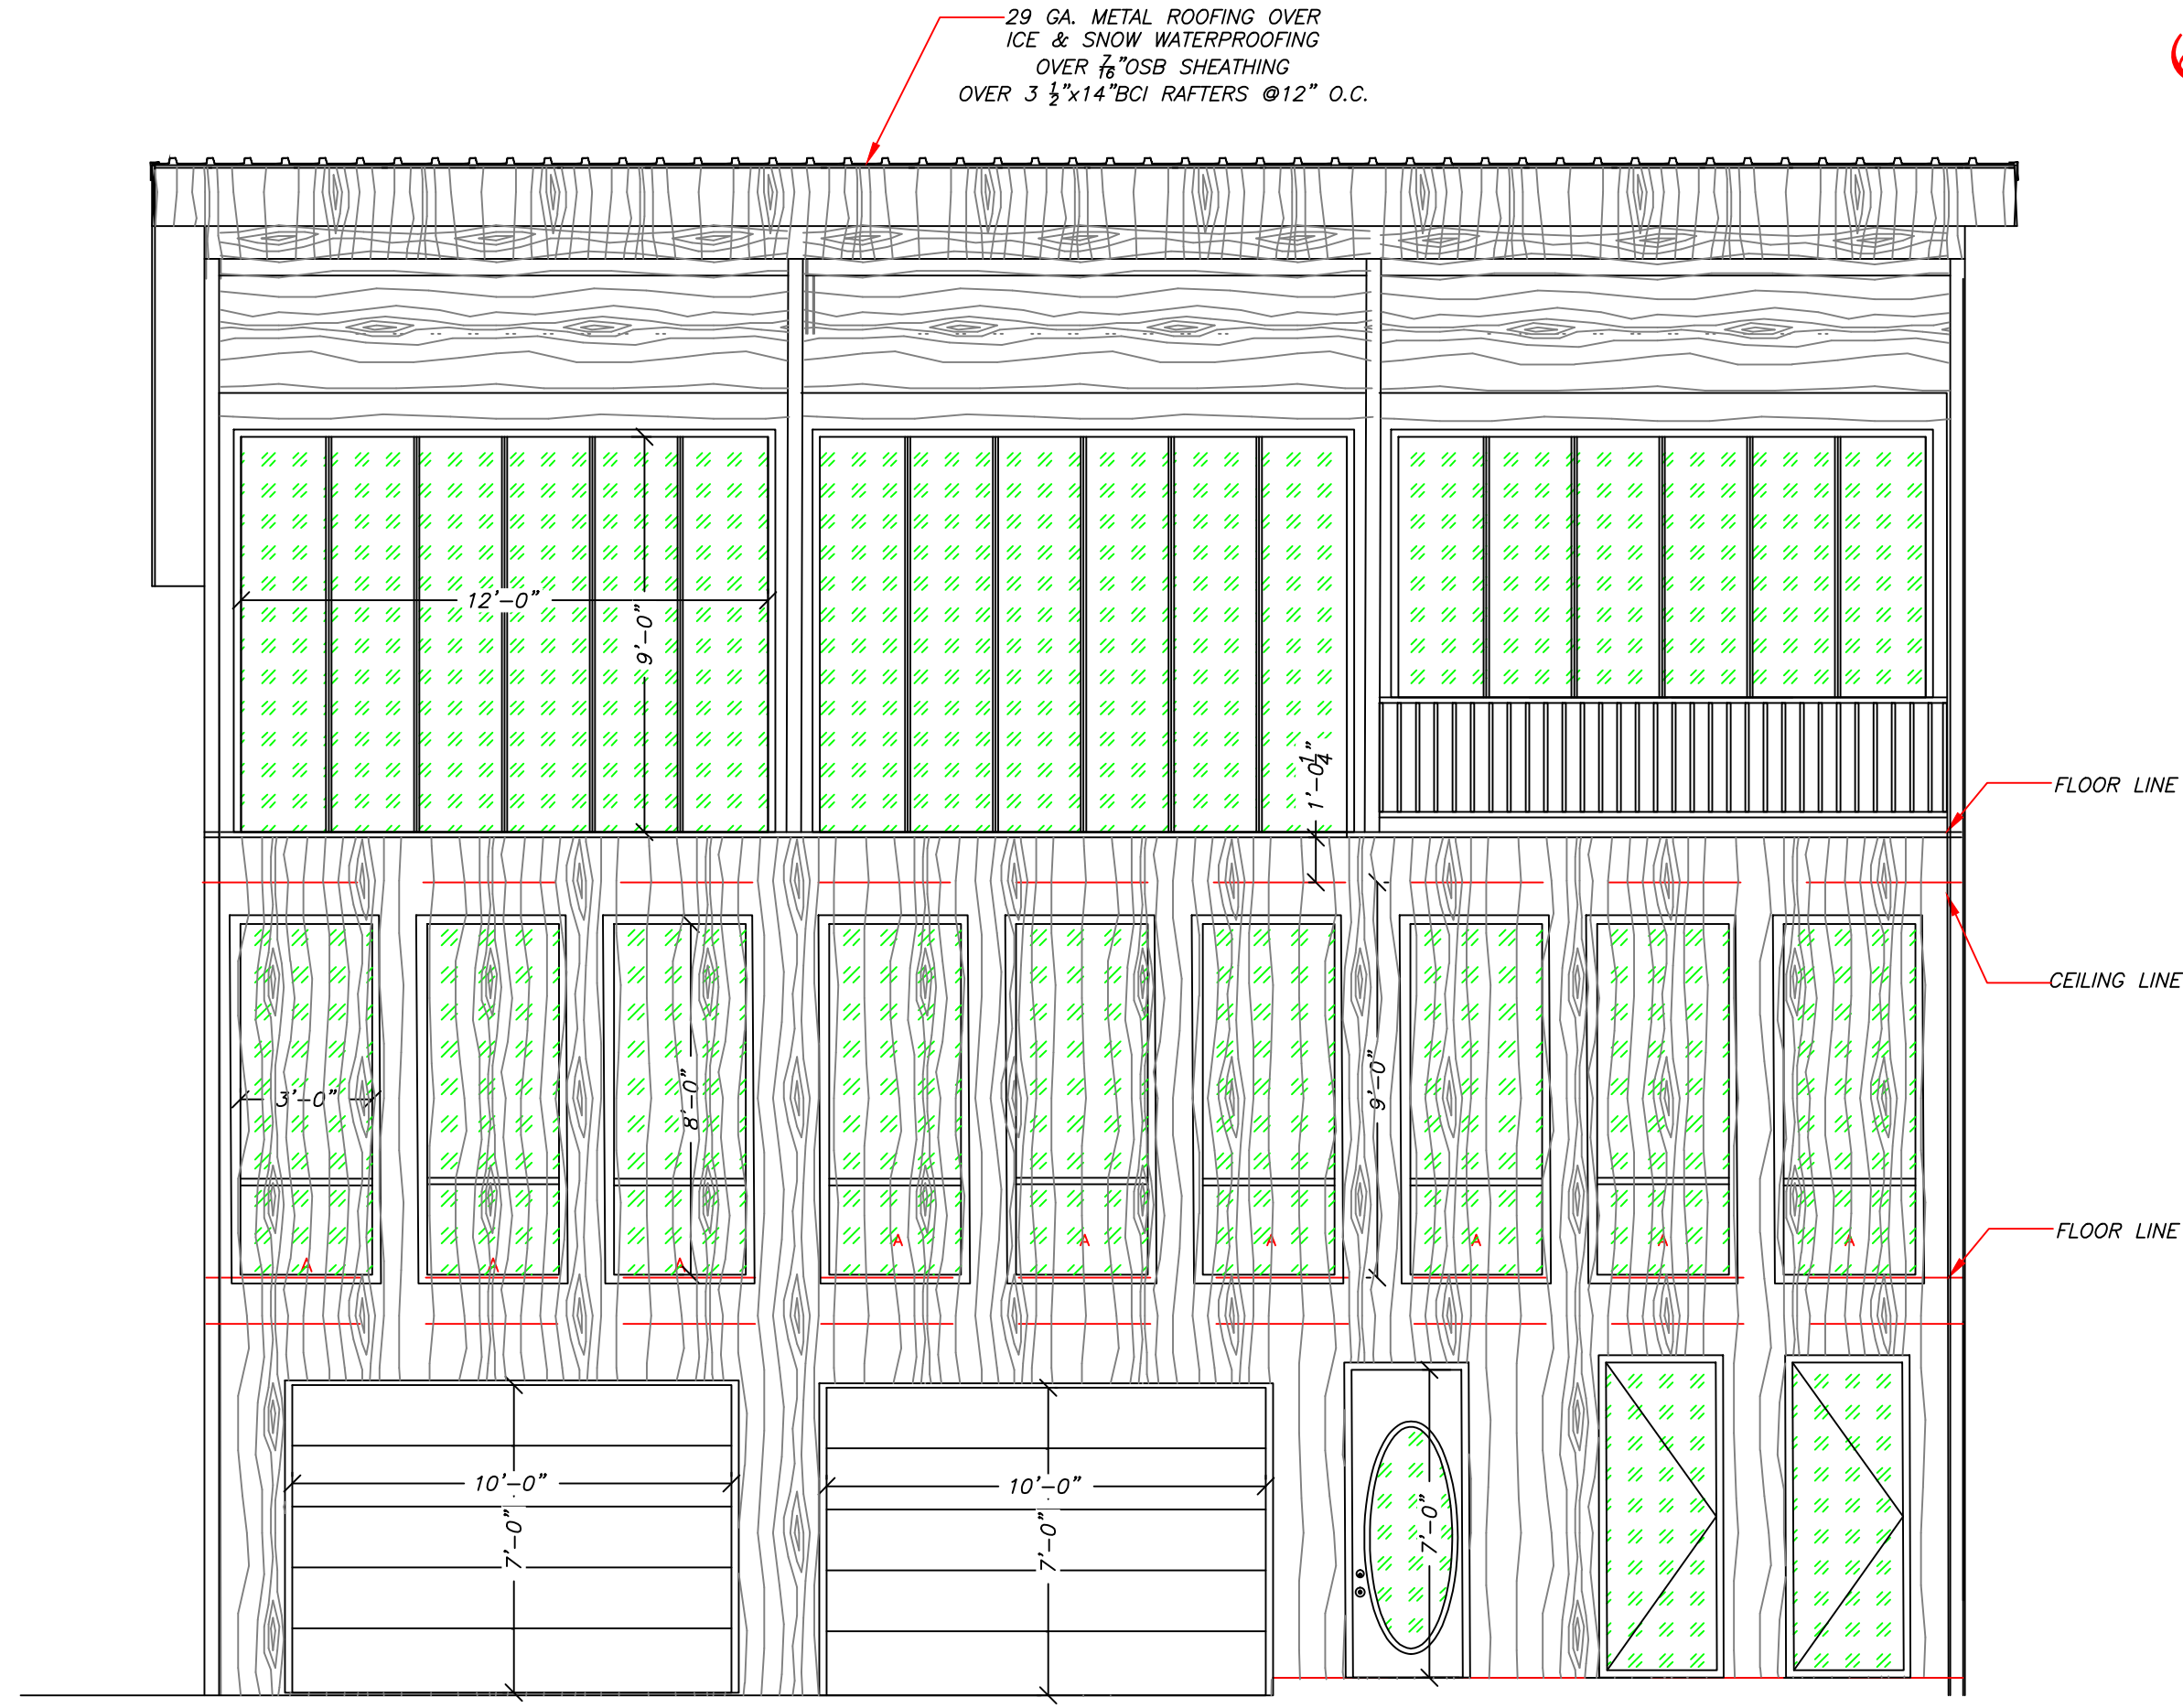

GENE'S DRAFTING & DESIGN
4 DOVER LANE
PUEBLO, COLORADO 81001 (719)225-0794
genemars64@gmail.com

**RESIDENCE FOR
TOM Des Ormeaux
6419 COLORADO HIGHWAY #9
BLUE RIVER, COLORADO**

SEAL

Date: JULY 6, 2024
REVISIONS

Date: JULY 11, 2023
Drawn: EM.

**GARAGE
LAYOUT**

SHEET OF
A-