


PROPOSED CONDITIONS
 IMPACTS & MITIGATION

VEGETATIVE TREATMENTS THROUGHOUT MITIGATION AREA. SOIL TREATMENTS APPROXIMATE. ACTUAL PLACEMENTS TBD ON-SITE. WATTLE TERRACES, MINOR GRADING SOIL AMEND OR REPLACE, ETC.

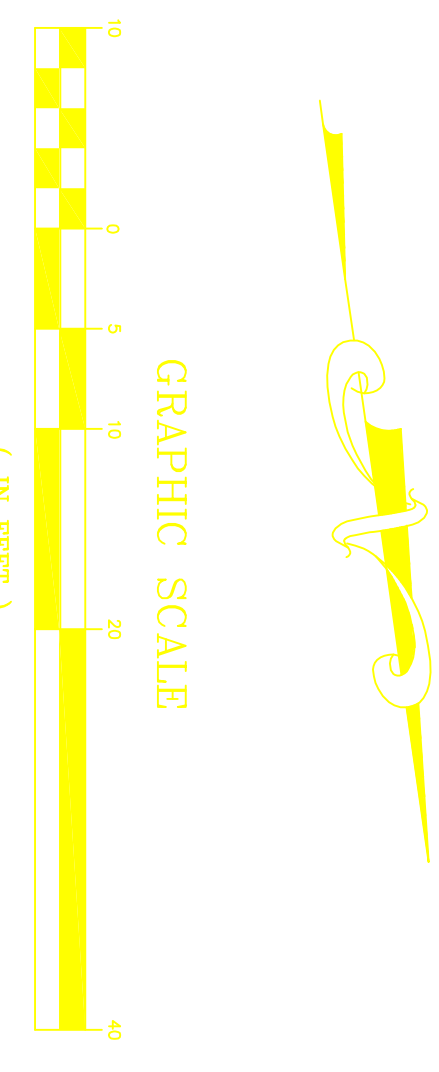

DATE OF FIELD SURVEY: 10/31/2022
 CONTOUR INTERVAL = 2 FEET
 ELEVATIONS BASED ON HAND HELD GPS


- LEGEND**
- FOUND REBAR & ALUMINUM CAP (PLS 29920)
 - FOUND #4 REBAR
 - FOUND REBAR & PLASTIC CAP (PLS 29292)
 - W MEASURED COURSE
 - P PLATTED COURSE
 - UTILITY PEDESTAL
 - ⊠ WETLANDS FLAG AS LOCATED
 - ⊞ WETLANDS DELINEATION BY BEST ECOLOGICAL
 - ◆ POINT ON PROPERTY LINE

CURVE	LENGTH	RADIUS	CHORD	BEARING	DELTA
CI	48.47'	925.00'	48.46'	N07°45'56" W	370.08°

LOT 308

LOT 306

TOTAL WETLANDS
 0.47-ACRES

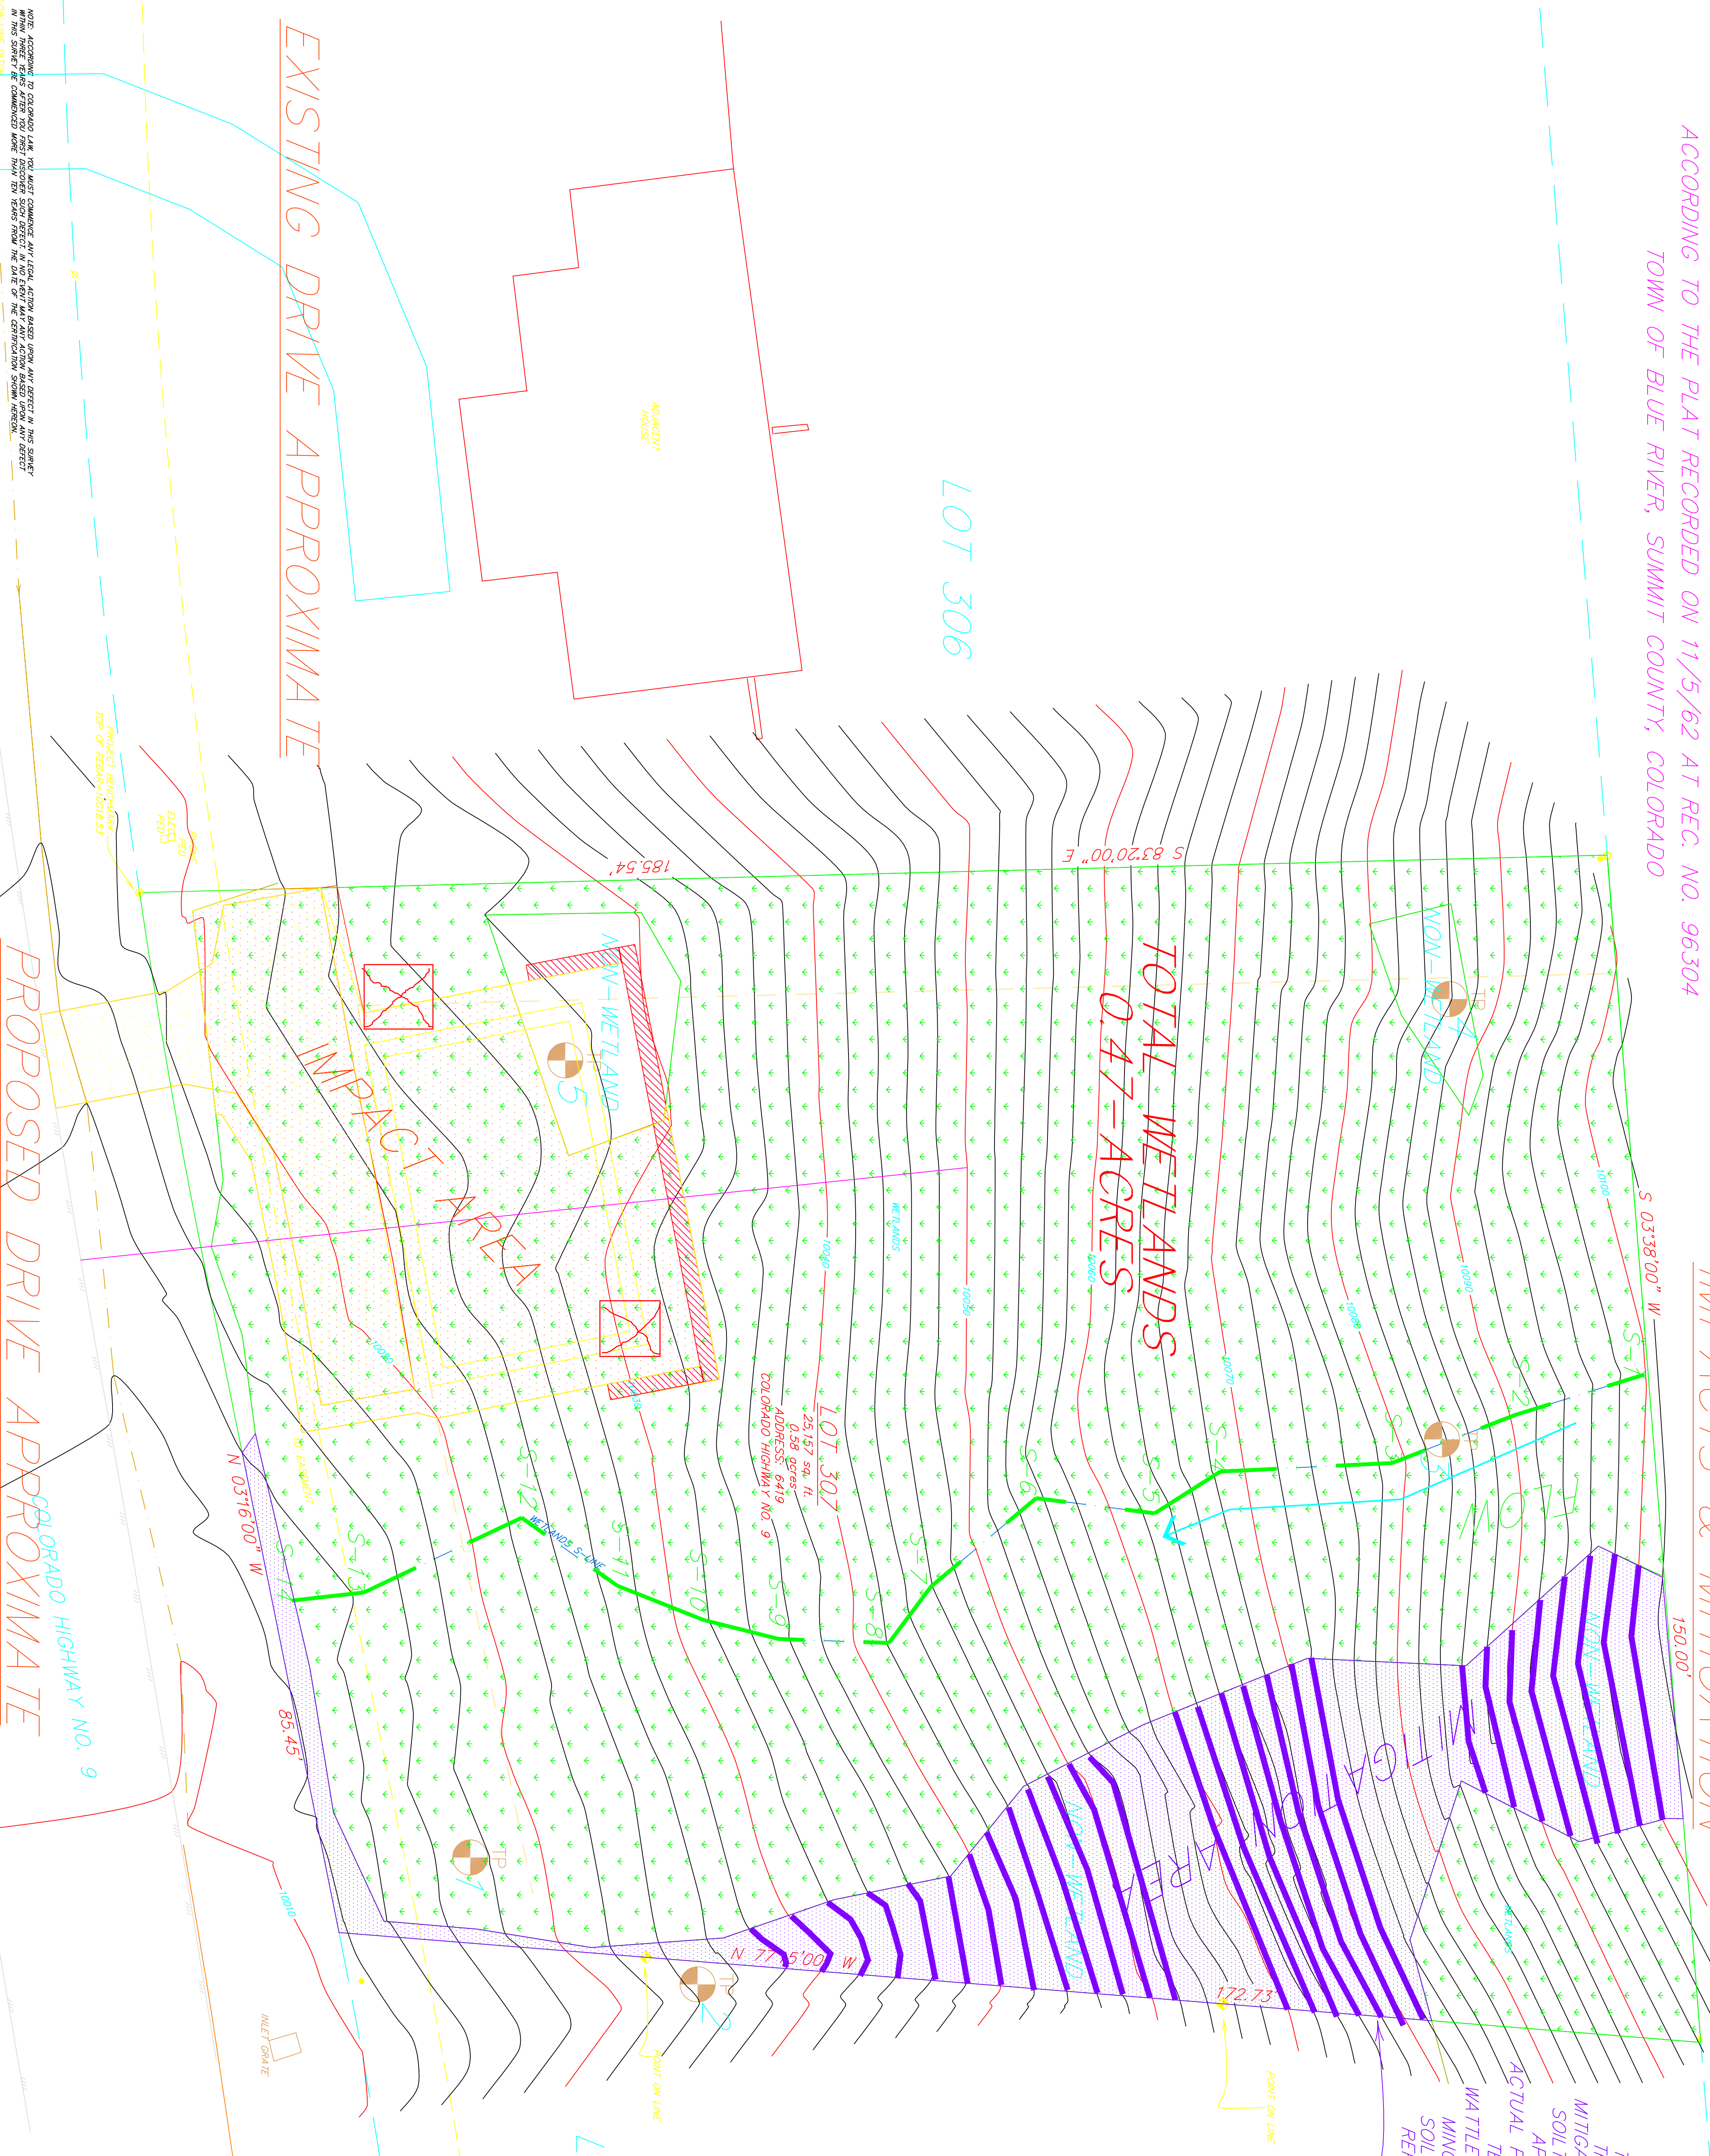


PROPOSED DRIVE APPROXIMATE

Drawn: JMB/JSW
 Checked: RBV
 Date: 11/20/2022
R-A-N-G-E ENGINEERS & SURVEYORS
 P.O. Box 589
 Silverthorne, CO 80498 970-468-6281

Project: 28282
 Sheet 1 of 1

