



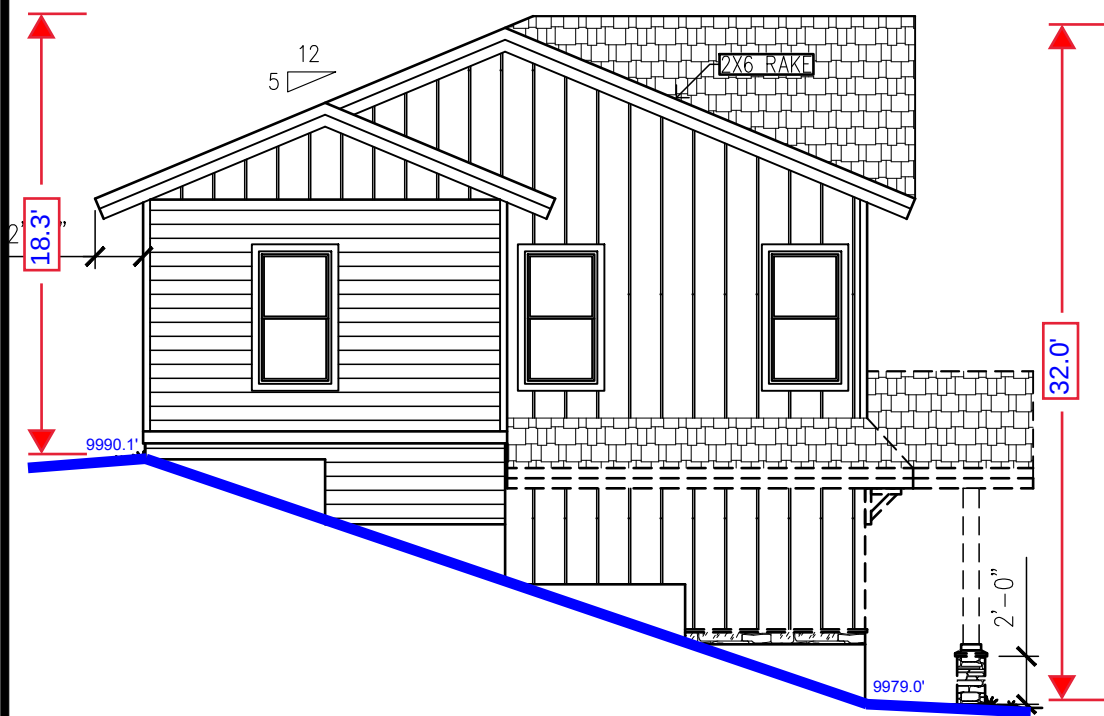


LEFT



FRONT

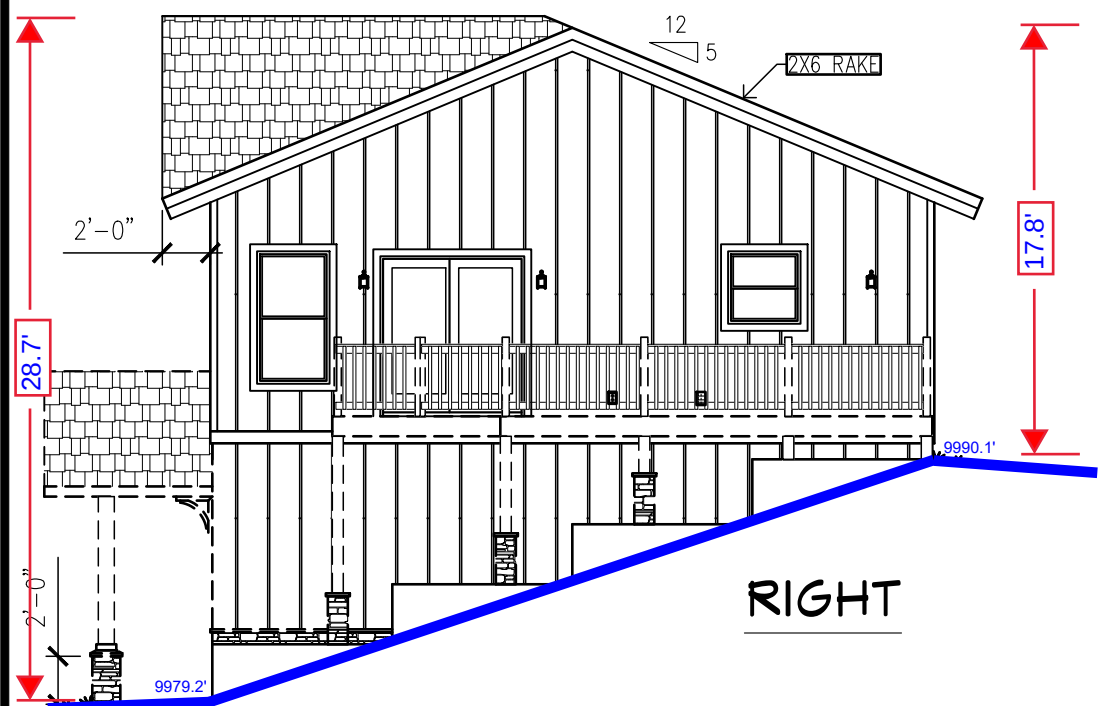

RIGHT

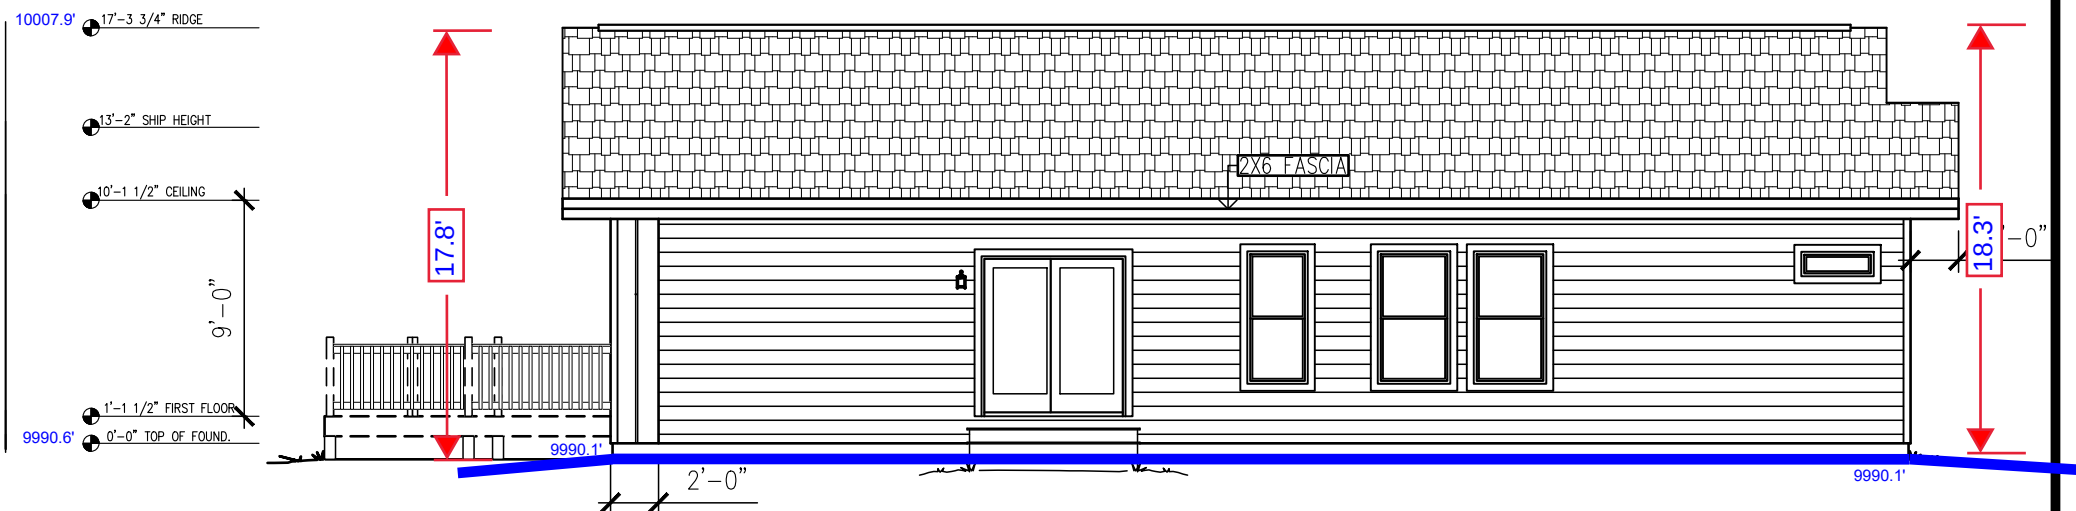

REAR

GENERAL NOTES:
SEE SHEET A1.1



203 Industrial Drive
Redwood Falls, MN
Ph: (507) 644-6600
Fx: (507) 644-6601

ELEVATIONS

NS4602

DRAWN BY: MW

DATE: 11/21/22

DEALER: ROCKY MOUNTAIN HOME BUILDERS

CUSTOMER: HAHNENKAMP

REV: B

BY: MW

DATE: 2/27/23

SCALE: 1/8" = 1'-0"

PAGE:

A2.1