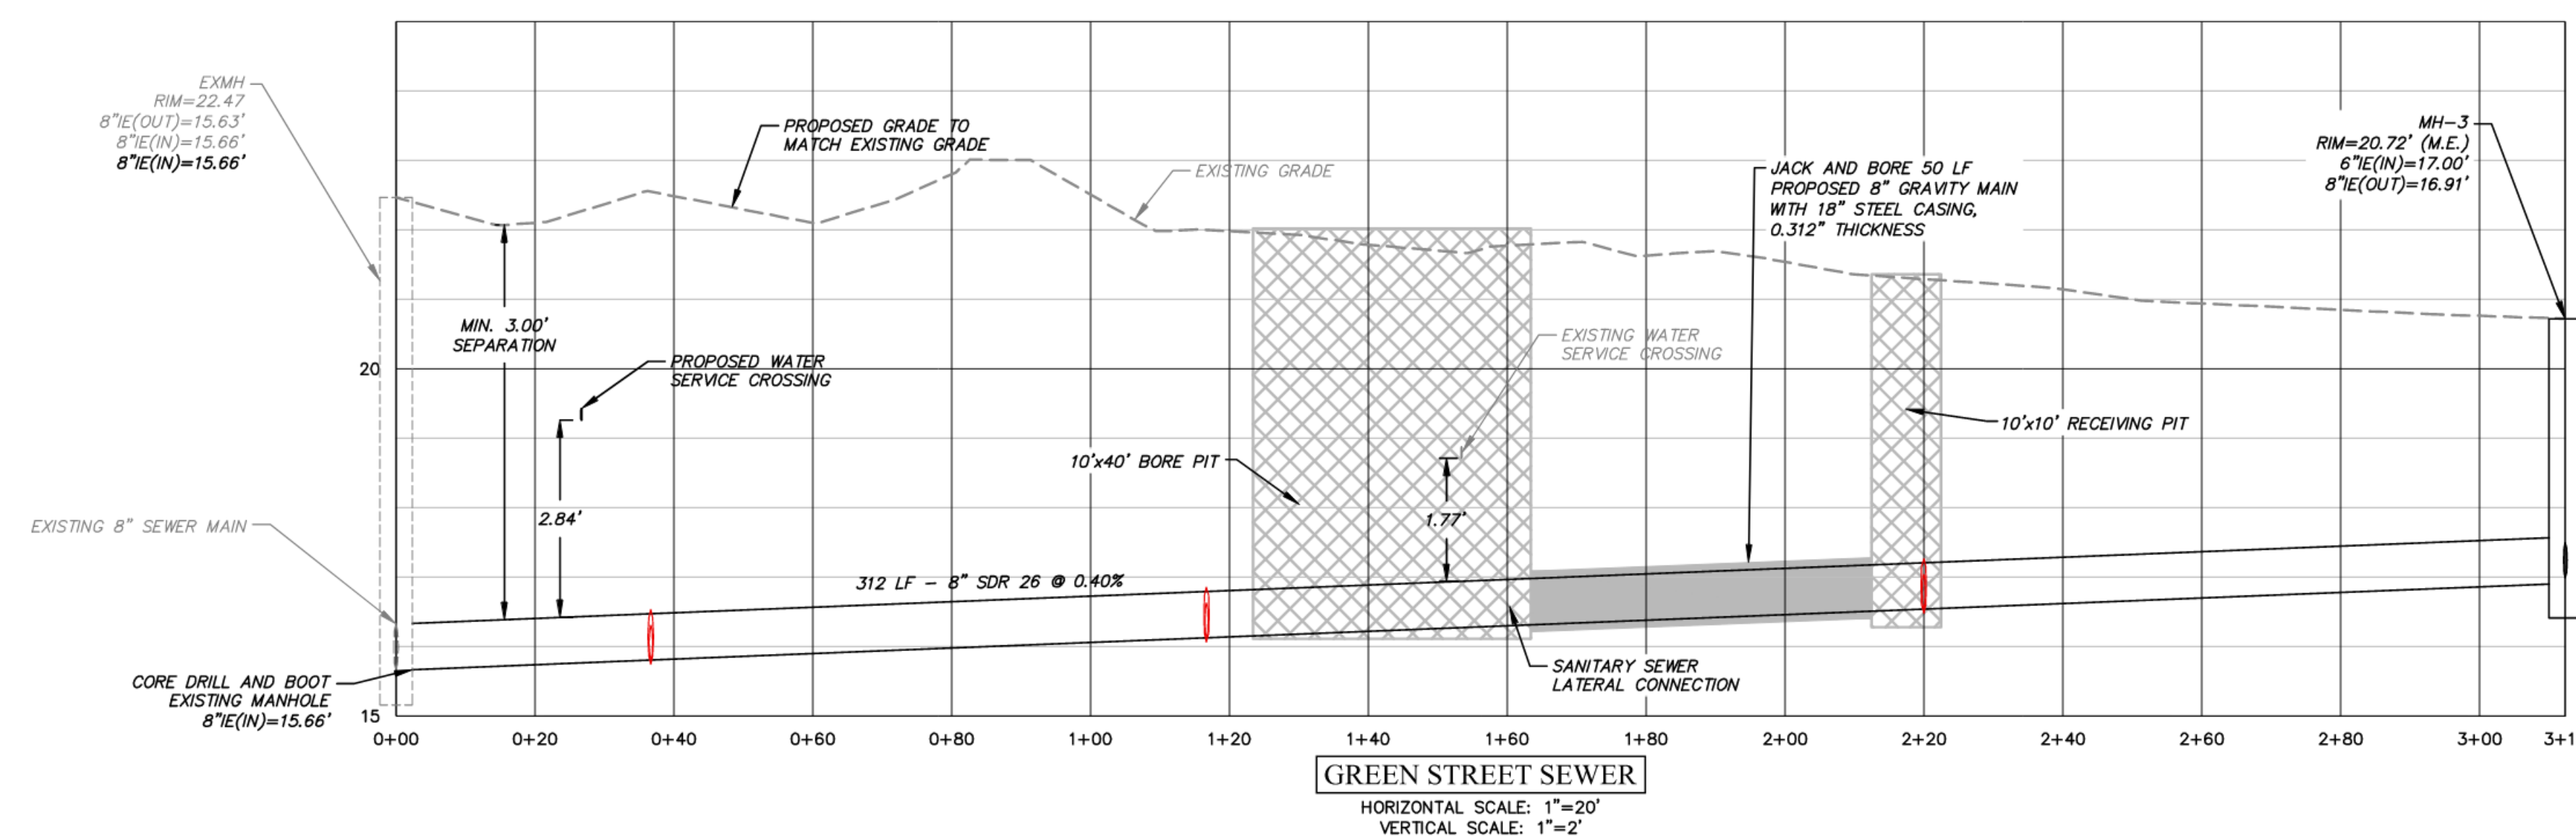
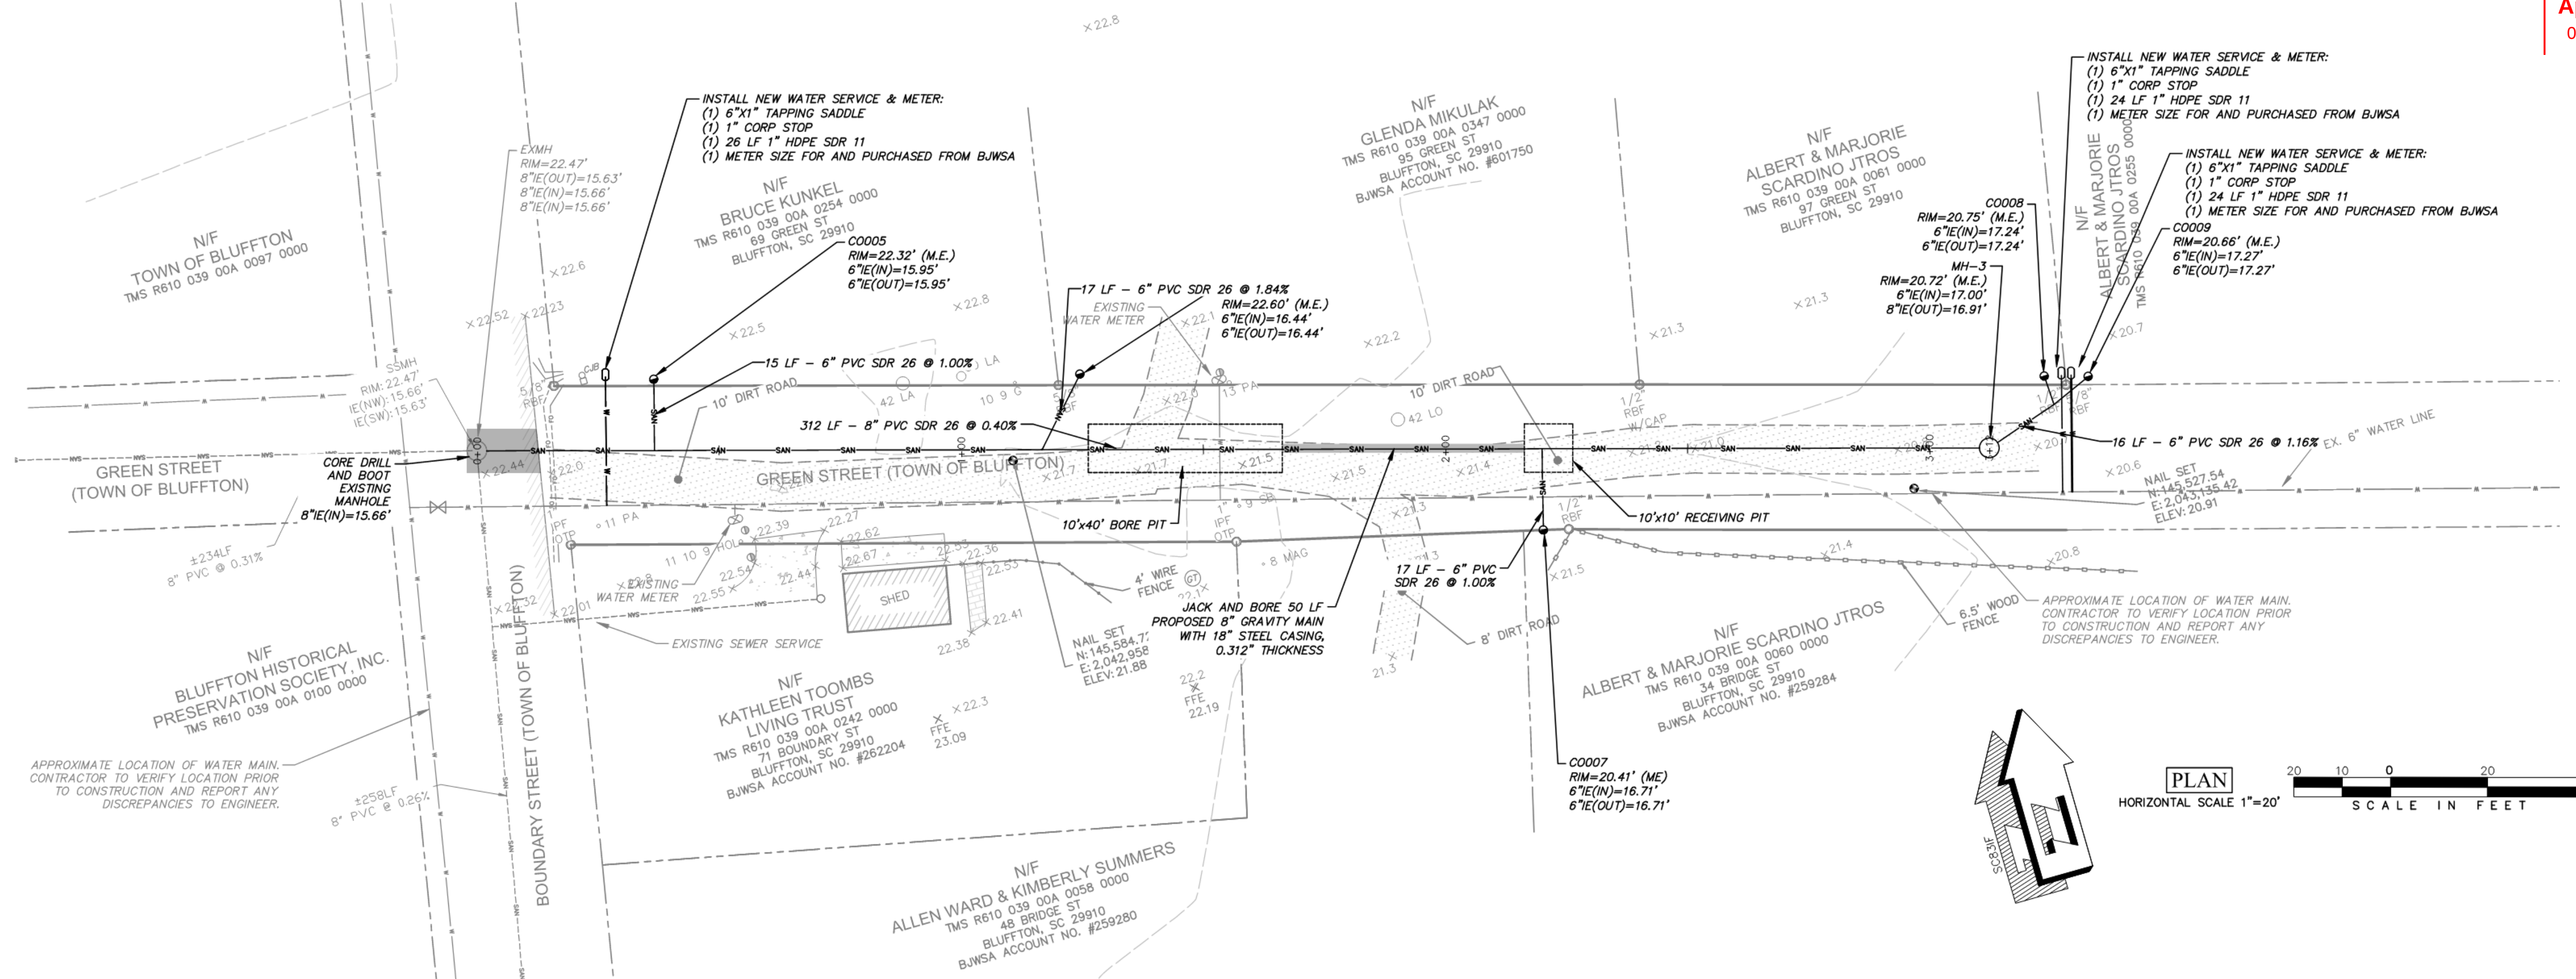
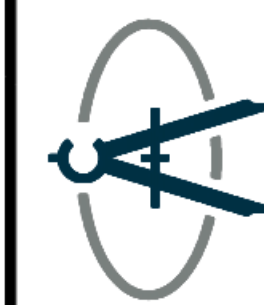


Approved
03/26/2025 

LEGEND

 FULL DEPTH ASPHALT


CRANSTON

HD SANITARY SEWER
EXTENSIONS PHASE 4, 5, & 6PLAN & PROFILE - GREEN
STREET

DRAWN BY:	DGD
CHECKED BY:	MES
APPROVED BY:	MES
DATE:	12/17/2024
SCALE:	AS SHOWN
JOB No.	2020-0497
DRAWING No.	C4.2

