


MASTER PLAN AMENDMENT

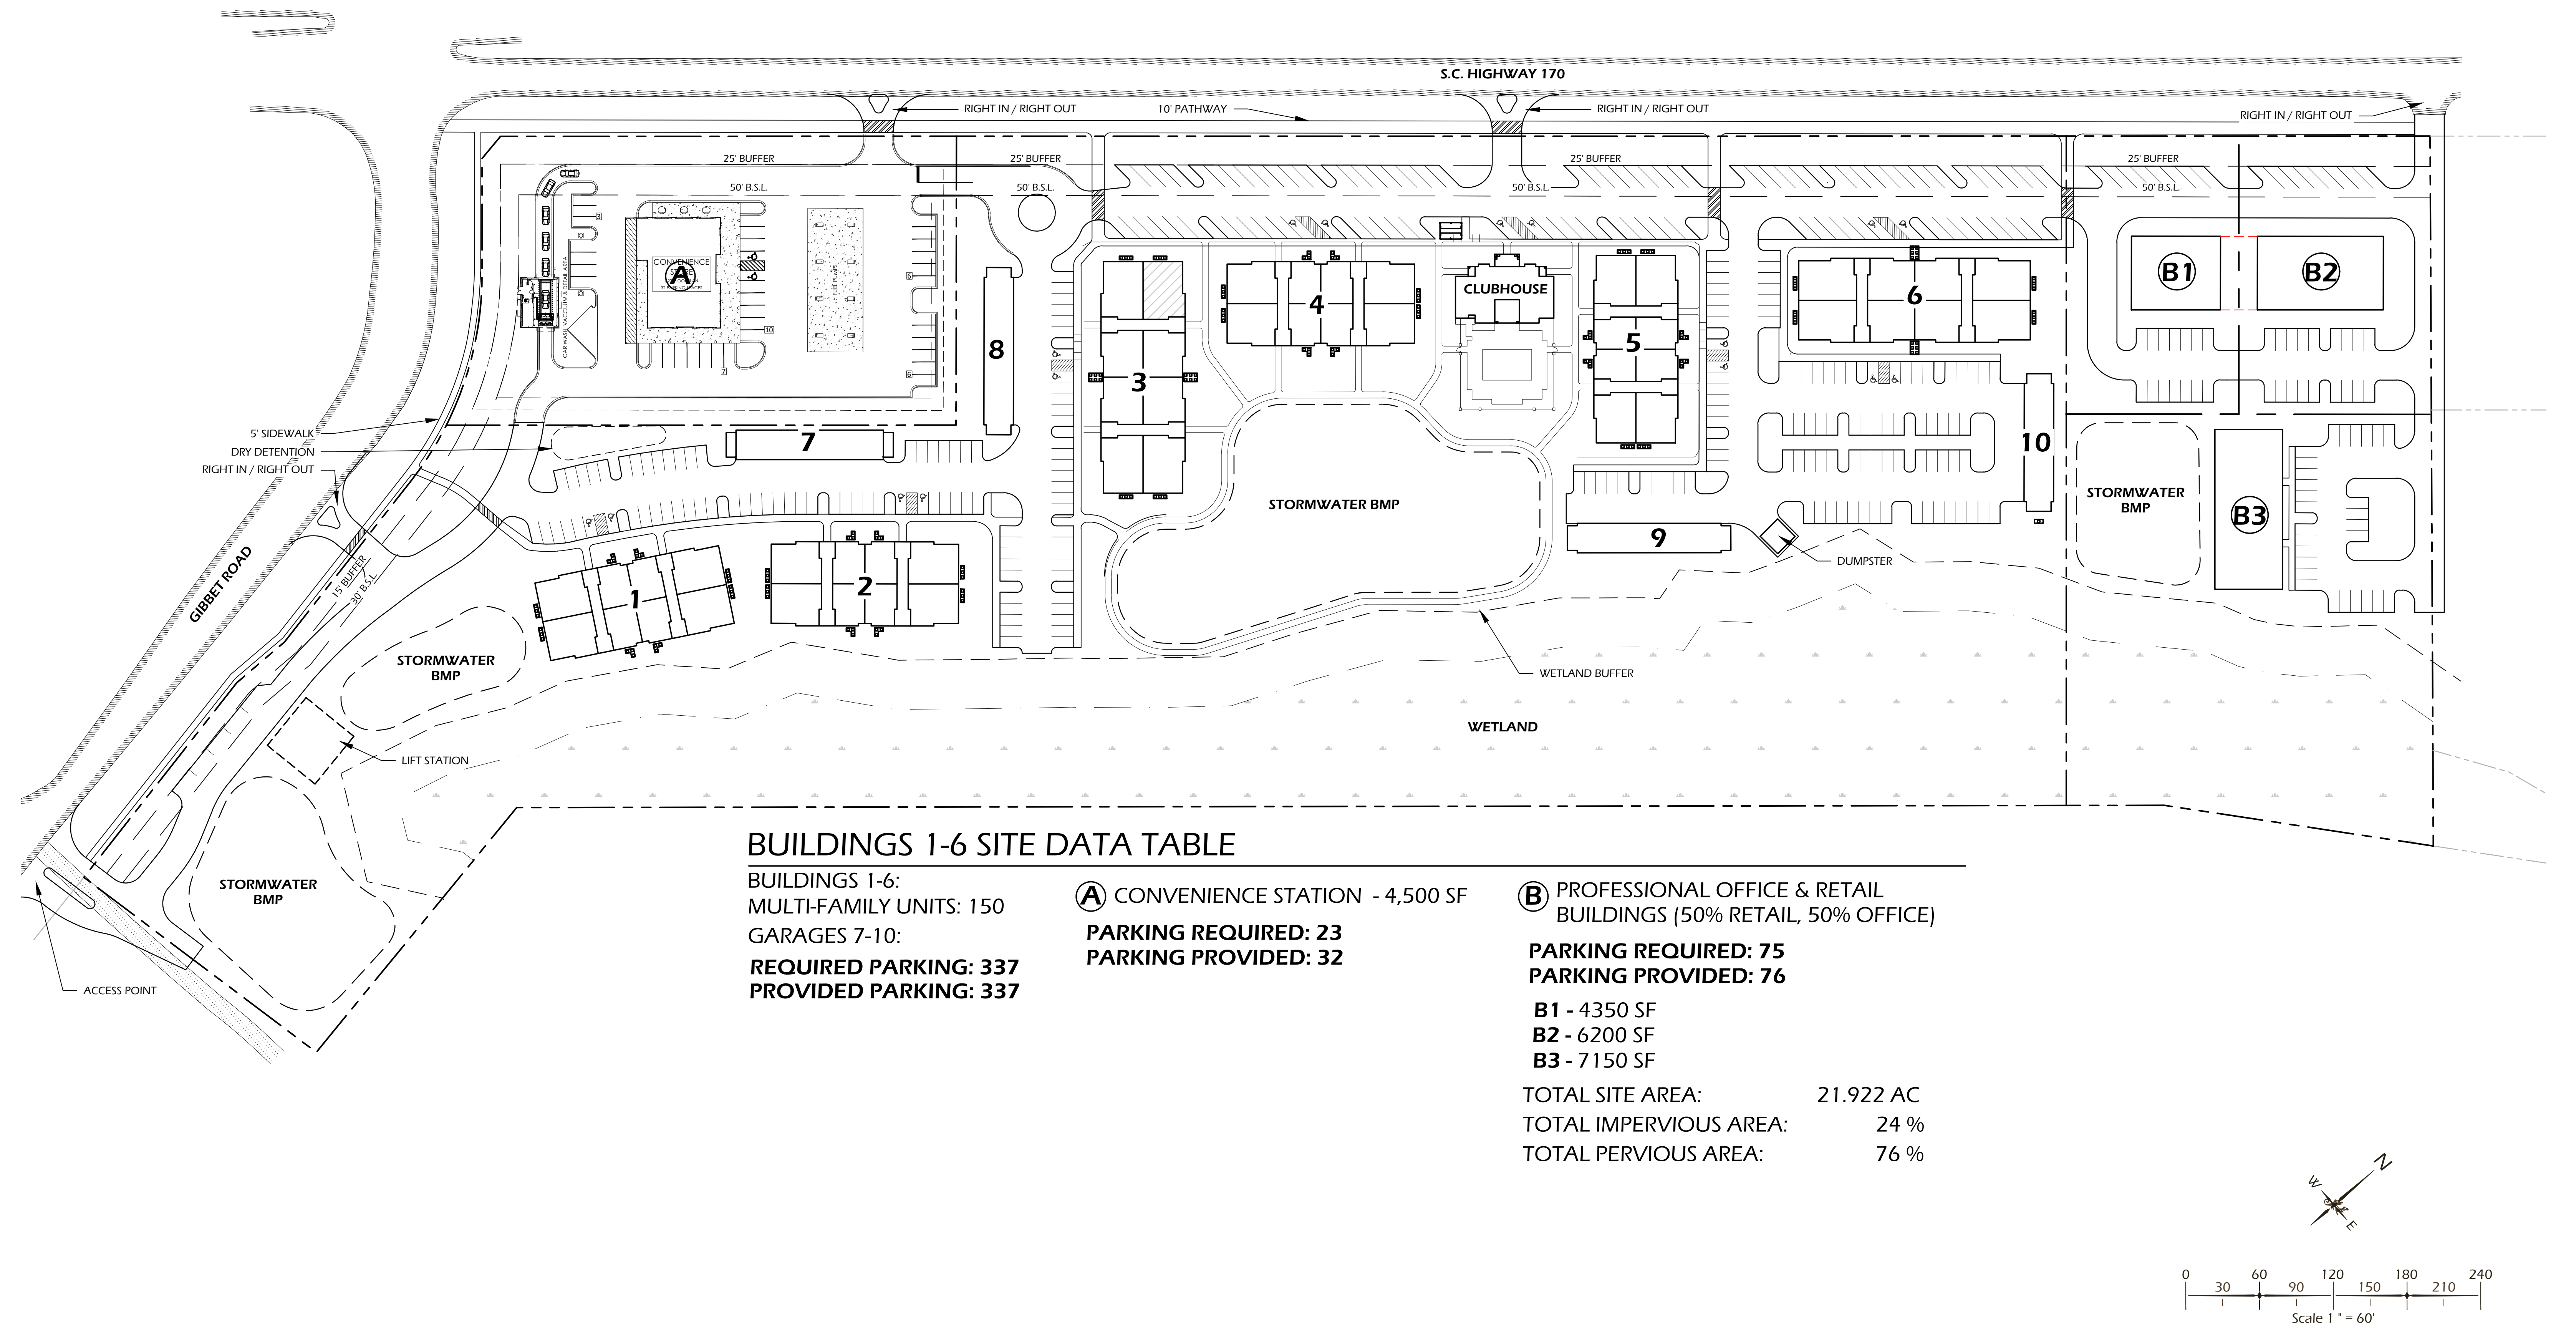

BUILDINGS 1-6 SITE DATA TABLE

BUILDINGS 1-6: MULTI-FAMILY UNITS: 150 GARAGES 7-10: REQUIRED PARKING: 337 PROVIDED PARKING: 337	(A) CONVENIENCE STATION - 4,500 SF PARKING REQUIRED: 23 PARKING PROVIDED: 32	(B) PROFESSIONAL OFFICE & RETAIL BUILDINGS (50% RETAIL, 50% OFFICE) PARKING REQUIRED: 75 PARKING PROVIDED: 76 B1 - 4350 SF B2 - 6200 SF B3 - 7150 SF TOTAL SITE AREA: 21.922 AC TOTAL IMPERVIOUS AREA: 24 % TOTAL PERVIOUS AREA: 76 %