


SUBJECT
PROPERTY

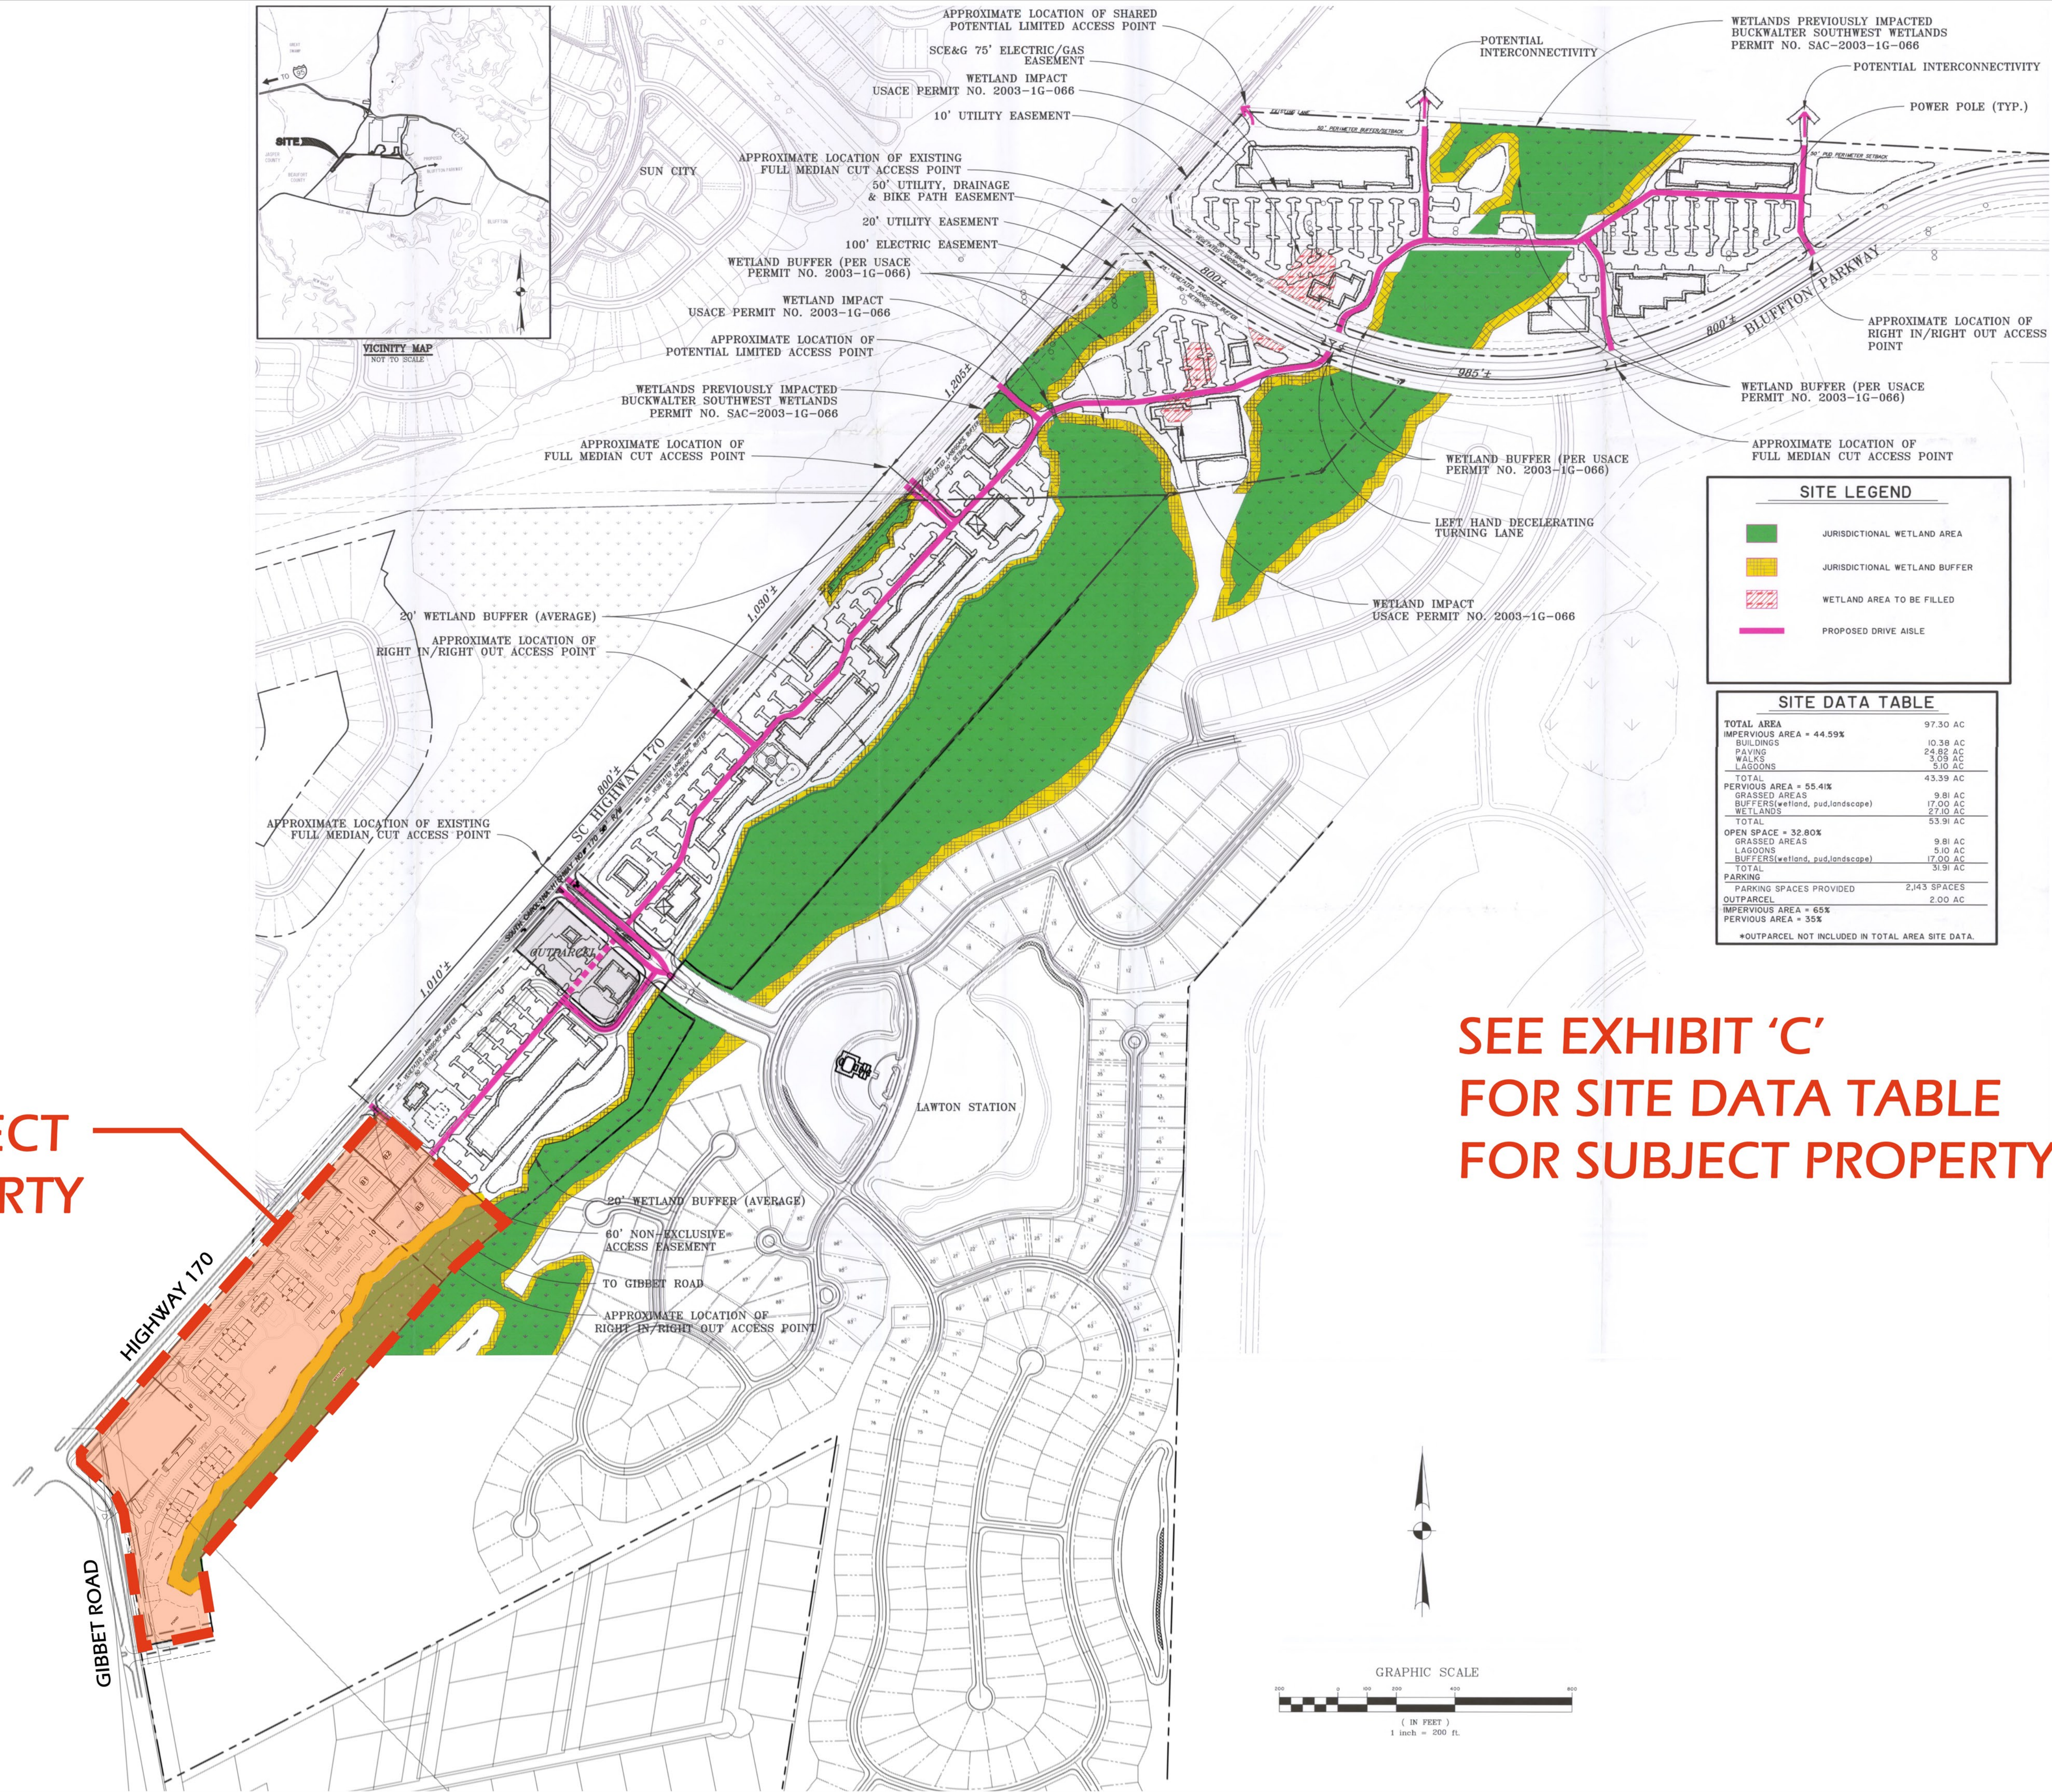

SEE EXHIBIT 'C'
FOR SITE DATA TABLE
FOR SUBJECT PROPERTY

AN EXHIBIT OF
BUCKWALTER CROSSROADS
BEING A PORTION OF
BUCKWALTER TRACT
THE TOWN OF BLUFFTON
SOUTH CAROLINA

PREPARED FOR:
PARCEL 8, LLC

EXHIBIT A
PRELIMINARY DEVELOPMENT PLAN

PREPARED BY:
THOMAS & HUTTON ENGINEERING CO.
SAVANNAH, GEORGIA

WOOD AND PARTNERS, INC.

REVISED JULY 11, 2007
REVISED OCTOBER 14, 2007
DATE SUBMIT 03.24.2023

Witmer Jones Keefer
Ltd.
landscape architecture
land planning
www.wjkltd.com

20 Promenade Street, Suite 201 • Bluffton, South Carolina • 29910 • ph 843.757.7411

AMENDMENT PREPARED
BY WITMER JONES KEEFER
MARCH 24 2023