

WALL PACKS AT
EXTERIOR DOORS



T652LEDB
LED FULL CUT-OFF WALL PACK

FEATURES

USE OF PRODUCT

The intended use of this product is for any outdoor commercial or industrial building accent, pedestrian walkways, public access areas, or recreation areas.

HOUSING

Rugged die cast aluminum housing with hinged frame. 1/2" Coin plugs with O-rings for conduit & photocell.

FINISH

Matt-finished, architectural bronze powdercoat over a precise chromate conversion coating. Available in standard dark polyester bronze or consult factory for made to order architectural finishes.

OPTICS

Tempered UV coated flat lens provide outstanding performance, uniformity, and glare control.

LED

LED engine available in 3000K, 4000K, 5000K. Color temperature may be modified in field or preset by factory. LED Mounted to aluminum heat sink for maximum life output and thermal management.

DRIVER

Durable and long lasting LED driver operates at 120-277V and boasts a 90% power factor at 50 to 60 Hz with 0-10V Dimming Constant Current. Fixture available in two packages, LS1 (1300, 2600, 3900, 5200lm) & LS3 (3900, 7800, 11700, 15600lm). Watts may be modified in field or preset by factory available upon request -30°C Min Temp. 45°C Max Temp.

MOUNTING

Cast-in template for mounting directly over a 4" recessed outlet box or 1/2" surface conduit.

LISTINGS/COMPLIANCE

- DLC.
- UL - Listed for wet location.
- Dark Sky Compliant
- CEC compliant emergency driver.

PERFORMANCE DATA

Wattage	Delivered Lumens	Voltage	CRI
10W	1300lm	120-277V	70
20W	2600lm	120-277V	70
30W	3900lm	120-277V	70
40W	5200lm	120-277V	70

130 lm per watt

Wattage	Delivered Lumens	Voltage	CRI
30W	3900lm	120-277V	70
60W	7800lm	120-277V	70
90W	11700lm	120-277V	70
120W	15600lm	120-277V	70

130 lm per watt

B.U.G. RATING		
B	U	G
1	0	2



JOB INFORMATION


Type: _____
Catalog No: _____
Project Name: _____
Comments: _____
Prepared by: _____

T652LEDB

T652LEDB


LED FULL CUT_OFF WALL PACK

DIMENSIONS

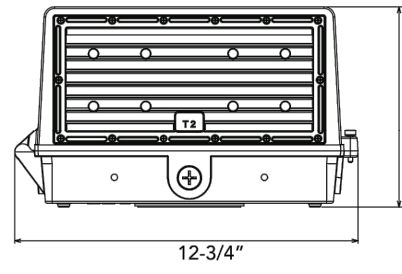

Weight: 6 lbs

MOTION SENSOR DIMENSIONS

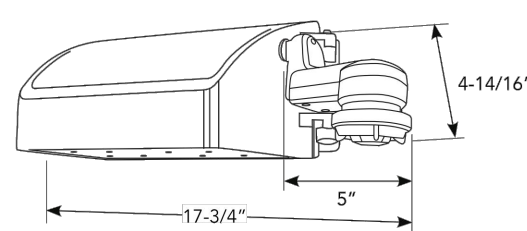

MFR - FSP311 PIR remote motion sensor



RAYON LIGHTING GROUP, INC. RESERVES THE RIGHT TO CHANGE SPECIFICATIONS WITHOUT NOTICE.
1517 N. ALAMEDA ST. COMPTON CA 90222 | TEL 323.444.2626 | FAX 323.444.2606 | WWW.RAYONLIGHTING.COM


WS1 - Wattage Selectable (10W,20W,30W,40W)

10W


Characteristics

Color Temperature	4000K
Nominal Power(W)	10
Rated Voltage	120
Nominal Flux (lm)	1858.4
Test Voltage (V)	120
Imax (cd)	743.2
LOR(%)	100
Total Flux (lm)	1858.4
CIE Class	Direct
Type:	Low


Luminous intensity distribution diagram

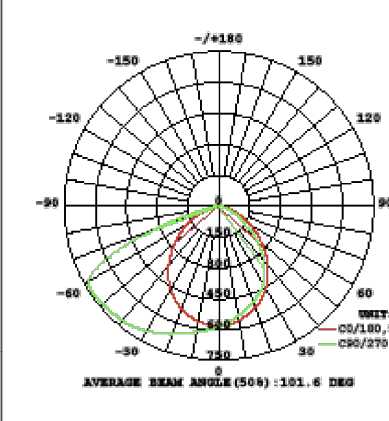


AAI Figure

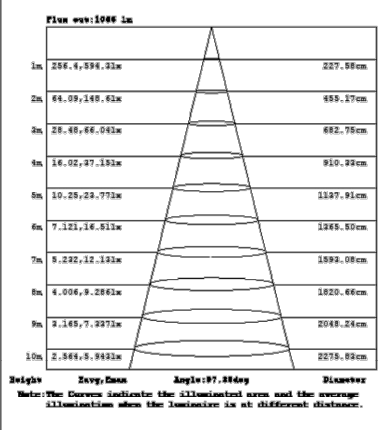

Co plane Isolux Diagram

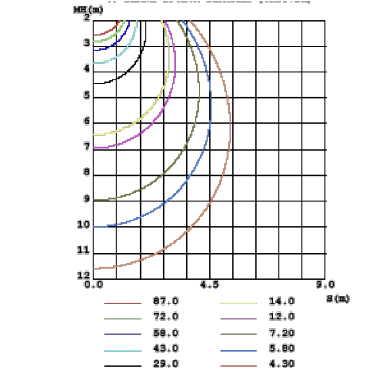

Isocandela Diagram

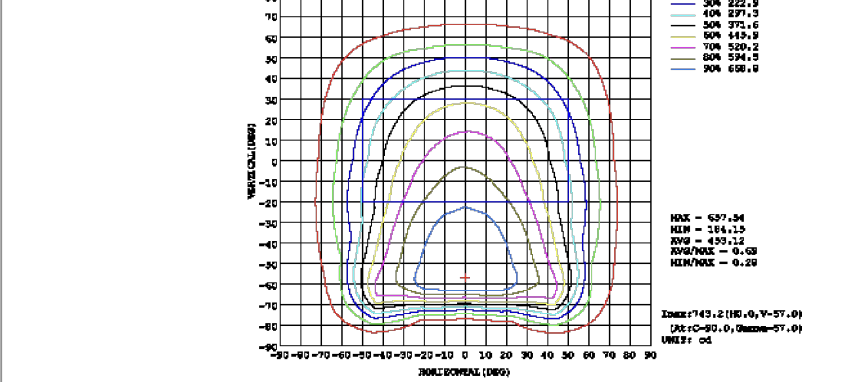


20W


Characteristics

Color Temperature	4000K
Nominal Power(W)	30
Rated Voltage	120
Nominal Flux (lm)	3612.48
Test Voltage (V)	120
Imax (cd)	1446
LOR(%)	100
Total Flux (lm)	3612.5
CIE Class	Direct
Type:	20W


Luminous intensity distribution diagram

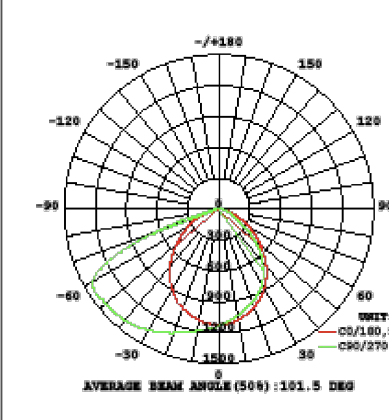


AAI Figure

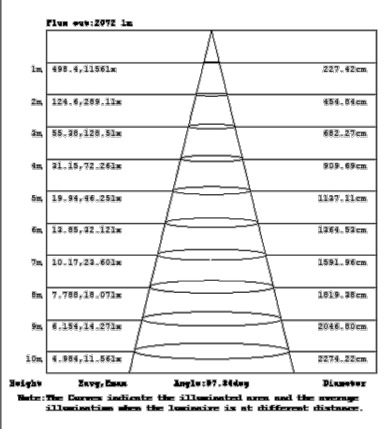

Co plane Isolux Diagram

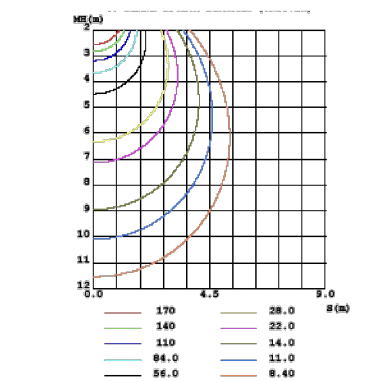

Isocandela Diagram

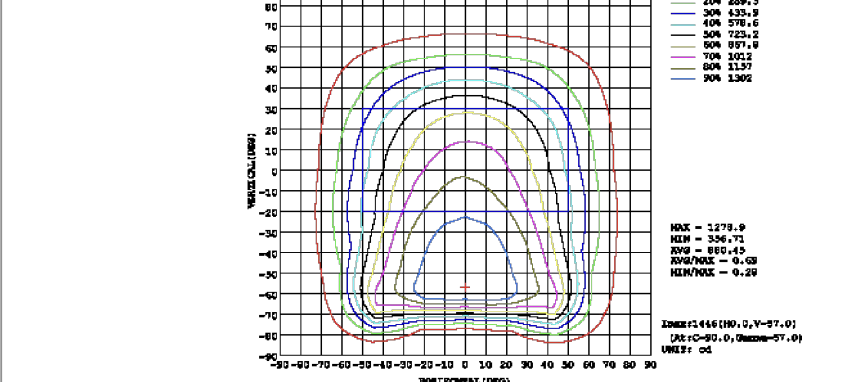

SITE LIGHTING
PROVIDED BY
DOMINION ENERGY

Decorative Fixtures

	Acorn	50 Watt LED	7,114 Lumens	
Available Poles:	Charleston Fluted Charleston Smooth Black Fiberglass	12'/14' 12'/14' 14'		
	Octagonal	70 Watt LED	7,476 Lumens	
Available Poles:	Charleston Fluted Charleston Smooth Black Fiberglass	12'/14' 12'/14' 14'		
	Round	60 Watt LED	7,413 Lumens	
Available Poles:	Charleston Fluted Charleston Smooth Black Fiberglass	12'/14' 12'/14' 14'		
	Shepherd's Crook	60 Watt LED	7,413 Lumens	
Available Poles:	Shepherd's Crook	15'		
	Traditional	70 Watt LED	6,644 Lumens	
Available Poles:	Charleston Fluted Charleston Smooth Black Fiberglass	12'/14' 12'/14' 14'		
	Open Traditional	60 Watt LED	6,747 Lumens	
Available Poles:	Charleston Fluted Charleston Smooth Black Fiberglass	12'/14' 12'/14' 14'		
	Contemporary	70 Watt LED	6,069 Lumens	
Available Poles:	Charleston Fluted Charleston Smooth Black Fiberglass	12'/14' 12'/14' 14'		

DominionEnergySC.com/Lighting



Poles


	Charleston Fluted 12'/14'		Charleston Smooth 12'/14' and Shepherd's Crook 15'		Black Fiberglass 14'/25'
	Aluminum Square 24'/30'/35'		Aluminum Round 24'/30'/35'		Wood 30'/35'

PRODUCT OVERVIEW

LED Shepherds Crook (Non-DALI)

Stock Code: 42414516

Acuity Part Number: GELF3 P30
30K MVOLTASYPR7 RFD343444

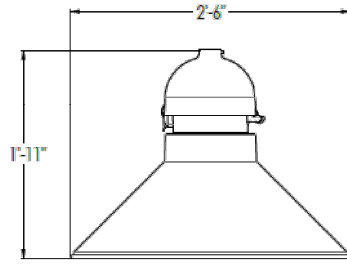


Maximum effective projected area - 1.2 ft²
Maximum weight - 51 lbs

Acuity Base Number:

GELF3P3040KMVOLTASYNPTBKPR
7L3

- 7,636 Lumens
- 62 Input Watts
- 60 watt NEMA Label
- Multi Volt - 120-277
- Not UL Listed
- P7 Photocontrol Receptacle
- Color Temperature - 3000°K
- 70 CRI Minimum
- Type III Distribution
- 3" x 3" Tenon Mounting
- Color - Black
- 42 x 42 pallet not to exceed 60"
- Mark Carton w/Stock Code

LIGHT DISTRIBUTION IN FOOTCANDLES*
14' MOUNTING HEIGHT

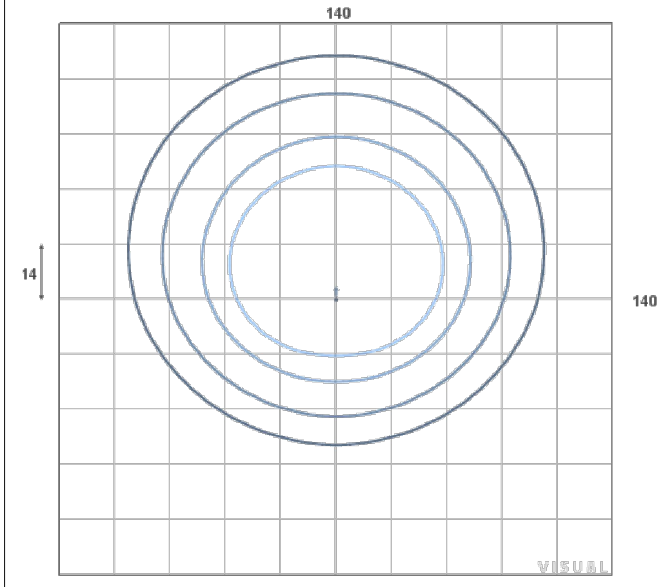

*Footcandle is a unit of measure of the intensity of lighting.



980 Mooring Drive
Charleston, SC 29412
ph. 843.762.5822
josie@jsaarch.com



BEAUFORT MEMORIAL
MAY RIVER PRIMARY CARE
2800 MAY RIVER XING; BLUFFTON, SC 29910

SEALS:

This drawing and the design shown thereon are the property of Josie S. Abrams, Architect. The reproduction, copying, or use of this drawing without written consent is prohibited and any infringement will be subject to legal action.

JSA PROJECT NO.: 2507
DRAWN BY: JSA
DATE: 04/28/2026
REVISIONS:


SHEET TITLE:

EXTERIOR LIGHTING


SHEET NUMBER:


A700

COFA FINAL SUBMITTAL

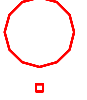Schedule											
Symbol	Label	Image	QTY	Catalog Number	Description	Lamp	Number Lamps	Lumens per Lamp	LLF	Wattage	Polar Plot
	B		7	GELF3 P30 40K XXXXX ASY	GlasWerks Luminescent LED Hallbrook Extended, P30 Performance Package, 4000K CCT, Asymmetric distribution		1	8135	0.9	62	

Statistics

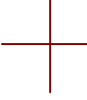Description	Symbol	Avg	Max	Min	Max/Min	Avg/Min
Beyond Parking Lot		0.3 fc	3.8 fc	0.0 fc	N/A	N/A
Calc Zone #1		2.2 fc	5.8 fc	0.4 fc	14.5:1	5.5:1

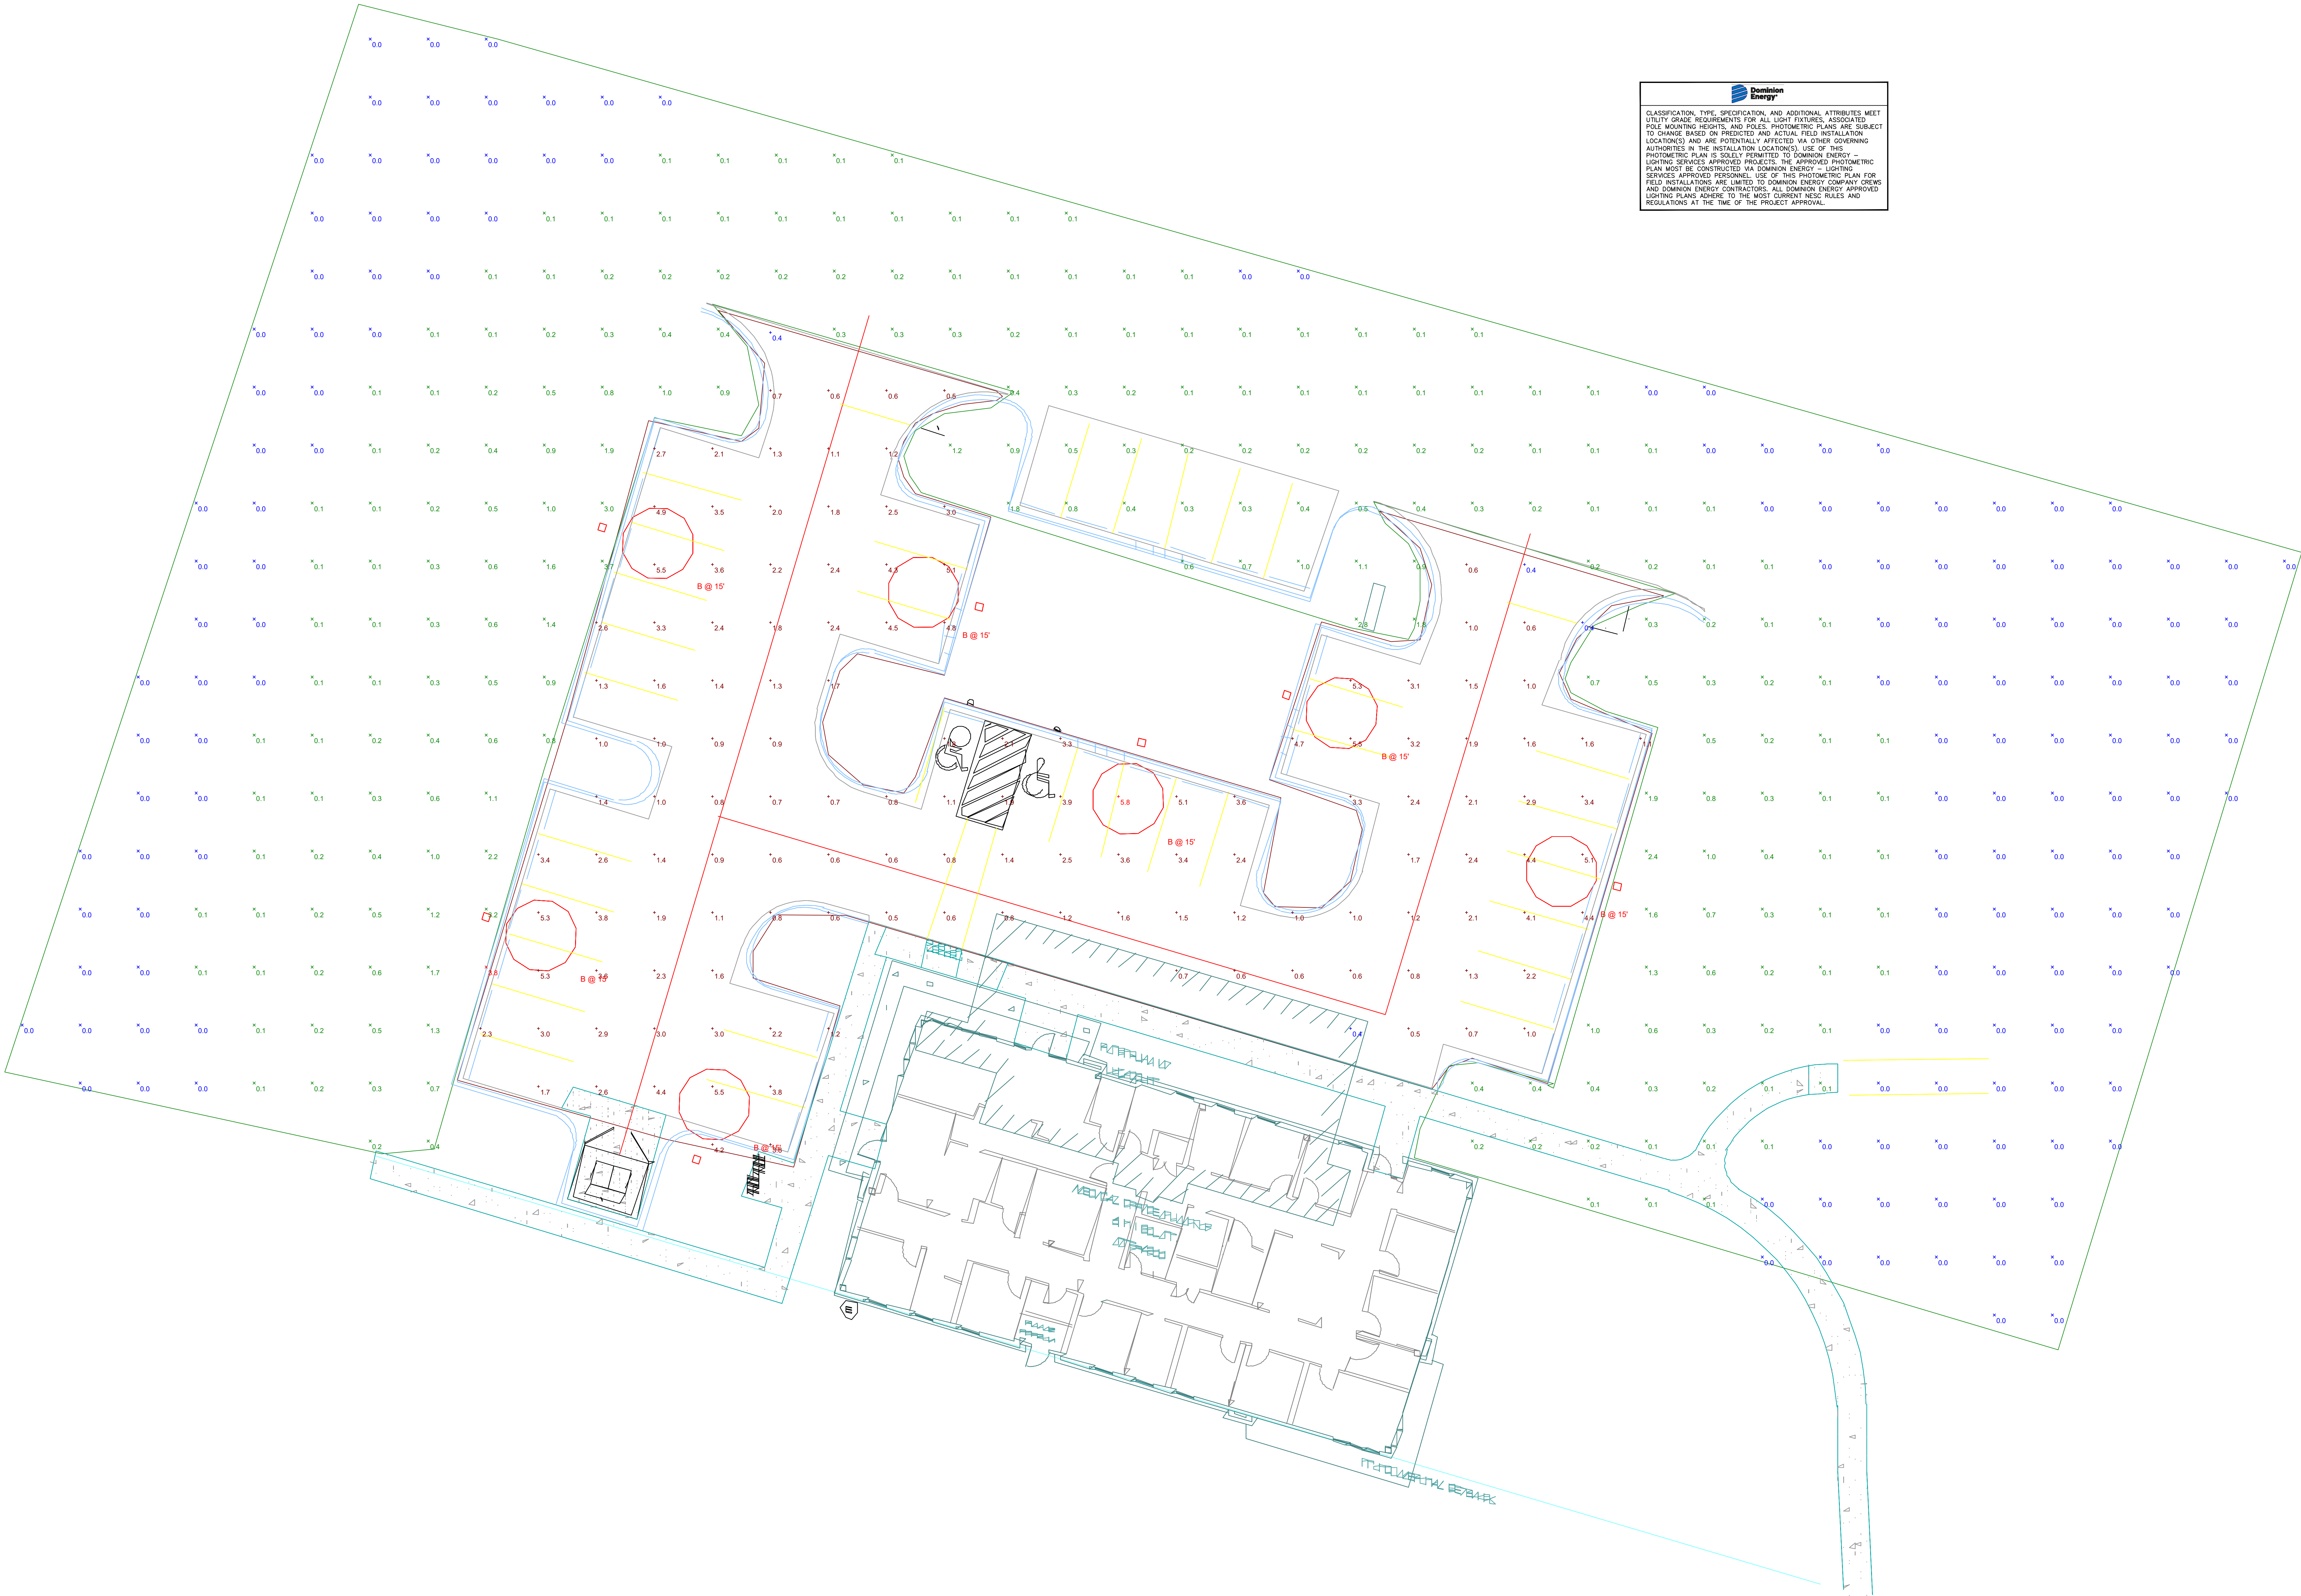

Plan View
Scale - 1" = 10'