


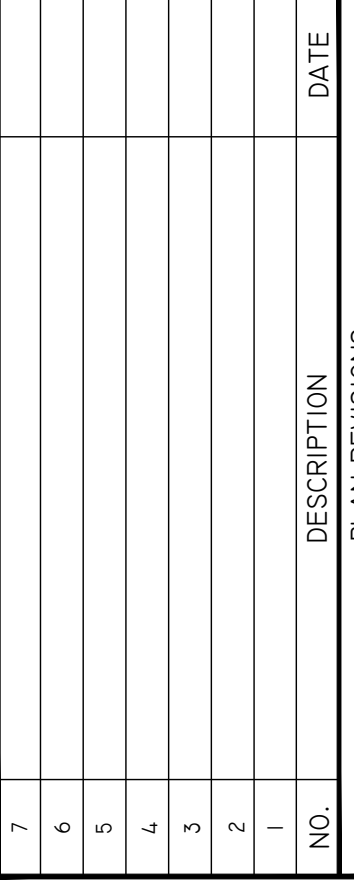

**Ward
Edwards**
ENGINEERING

P.O. BOX 381, BLUFFTON, SOUTH CAROLINA 29910
PH (843) 837-5250 / FAX (843) 837-2556
WWW.WARD-EDWARDS.COM


INDIGO COVE TOWNHOMES
TOWN OF BLUFFTON, SOUTH CAROLINA

WINCHESTER HOMEBUILDERS
AUGUSTA, GEORGIA

SITE LAYOUT PLAN

VERTICAL DATUM: NGVD29	
PROJECT #:	17025
DATE:	04/13/2
DESIGNED BY:	BCI
CHECKED BY:	WGI

SHEET
C401

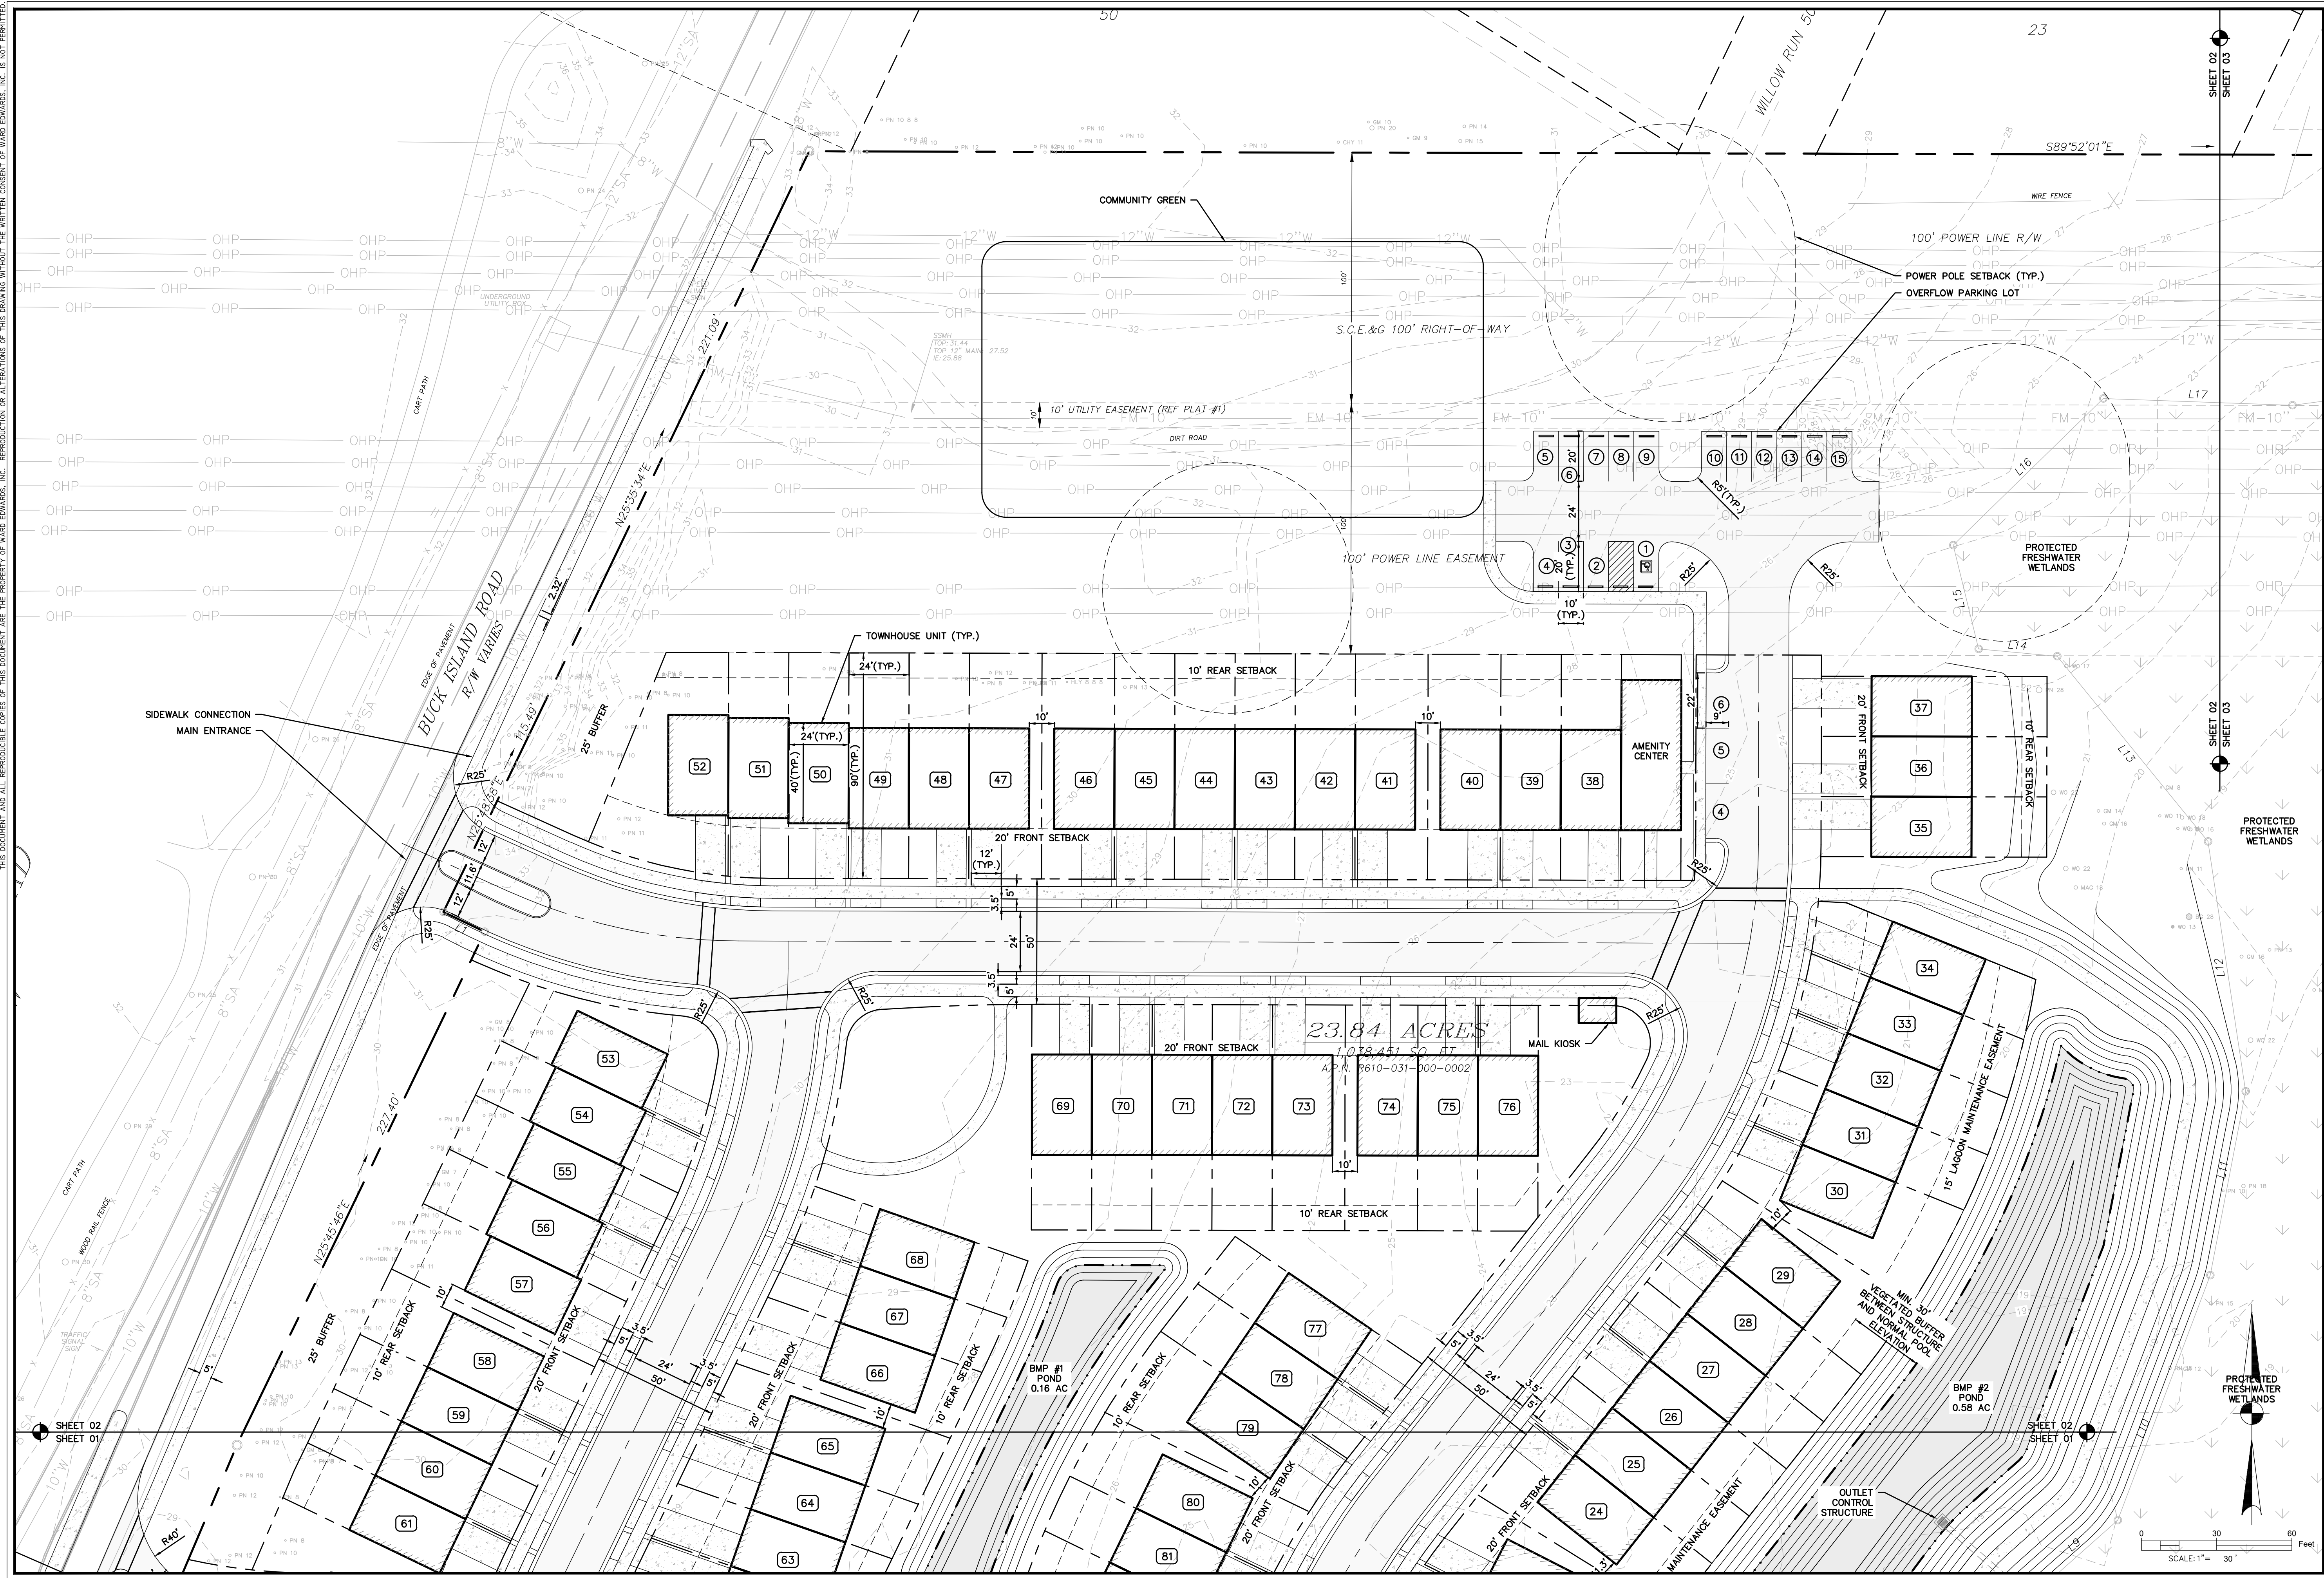

7

6

5

4

3

2

1

NO.

DATE

DESCRIPTION

PLAN REVISIONS

WARD EDWARDS INC.

ENGINEERING

REGISTERED PROFESSIONAL ENGINEER

STATE OF SOUTH CAROLINA

NO. 000152

CERTIFICATE OF AUTHORIZATION

INDIGO COVE TOWNHOMES

TOWN OF BLUFFTON, SOUTH CAROLINA

WINCHESTER HOMEBUILDERS

AUGUSTA, GEORGIA

SITE LAYOUT PLAN

VERTICAL DATUM:
NGVD29

PROJECT #:
170259

DATE:
04/13/22

DESIGNED BY:
BCB

CHECKED BY:
WGP


SHEET

C402

NOT FOR CONSTRUCTION

THIS DOCUMENT AND ALL REPRODUCIBLE COPIES OF THIS DOCUMENT ARE THE PROPERTY OF WARD EDWARDS, INC. REPRODUCTION OR ALTERATIONS OF THIS DRAWING WITHOUT THE WRITTEN CONSENT OF WARD EDWARDS, INC. IS NOT PERMITTED.

IF THIS SHEET IS LESS THAN 22" X 34" IT IS A REDUCED PRINT. SCALE ACCORDINGLY

 

SHEET	
C403	
INDIGO COVE TOWNHOMES	
TOWN OF BLUFFTON, SOUTH CAROLINA	
WINCHESTER HOMEBUILDERS AUGUSTA, GEORGIA	
SITE LAYOUT PLAN	
VERTICAL DATUM: NGVD29	
PROJECT #:	170259
DATE:	04/15/22
DESIGNED BY:	BCB
CHECKED BY:	WGF