


Z:\32700\327000000\Engineering\Drawings\Exhibit\WP\Exhibit_03

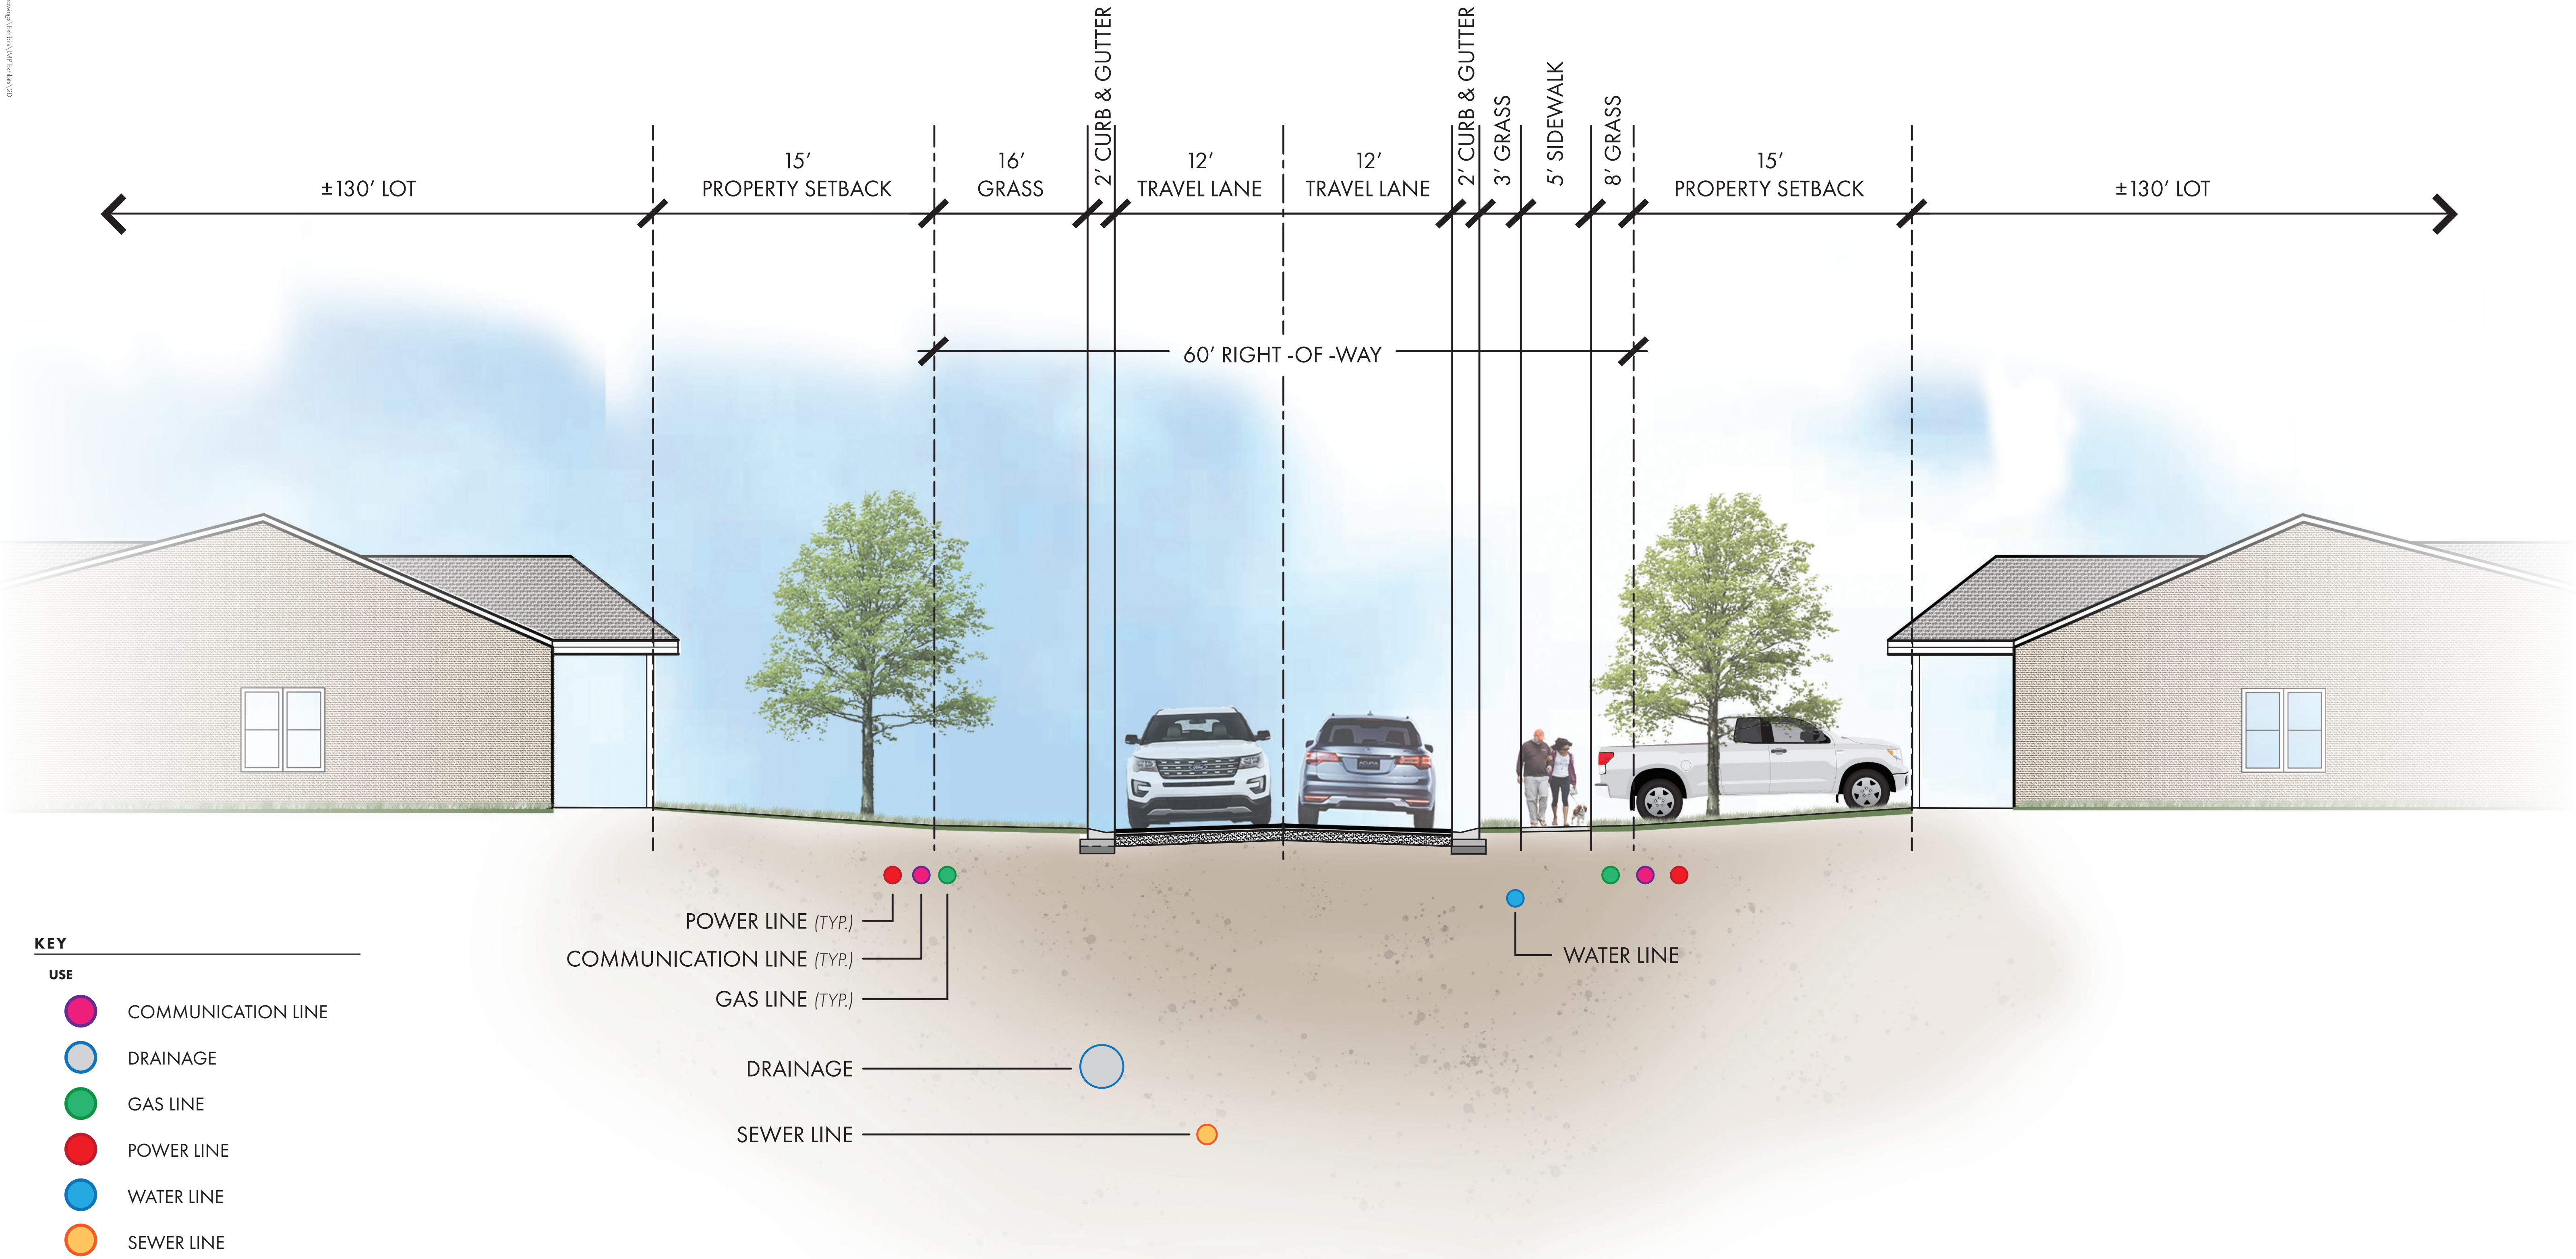

- KEY**
- USE**
- COMMUNICATION LINE
 - DRAINAGE
 - GAS LINE
 - POWER LINE
 - WATER LINE
 - SEWER LINE



TYPICAL CROSS SECTION
NEW RIVERSIDE 8A

TOWN OF BLUFFTON | BEAUFORT COUNTY | SOUTH CAROLINA
 DECEMBER 2025

PREPARED BY:

THOMAS HUTTON

50 PARK OF COMMERCE WAY
 SAVANNAH, GA 31405 • 912.234.5300
 WWW.THOMASANDHUTTON.COM

This map illustrates a general plan of the development which is for discussion purposes only, does not limit or bind the owner/developer, and is subject to change and revision without prior written notice to the holder. Dimensions, boundaries and position locations are for illustrative purposes only and are subject to an accurate survey and property description.

COPYRIGHT © 2025 THOMAS & HUTTON