


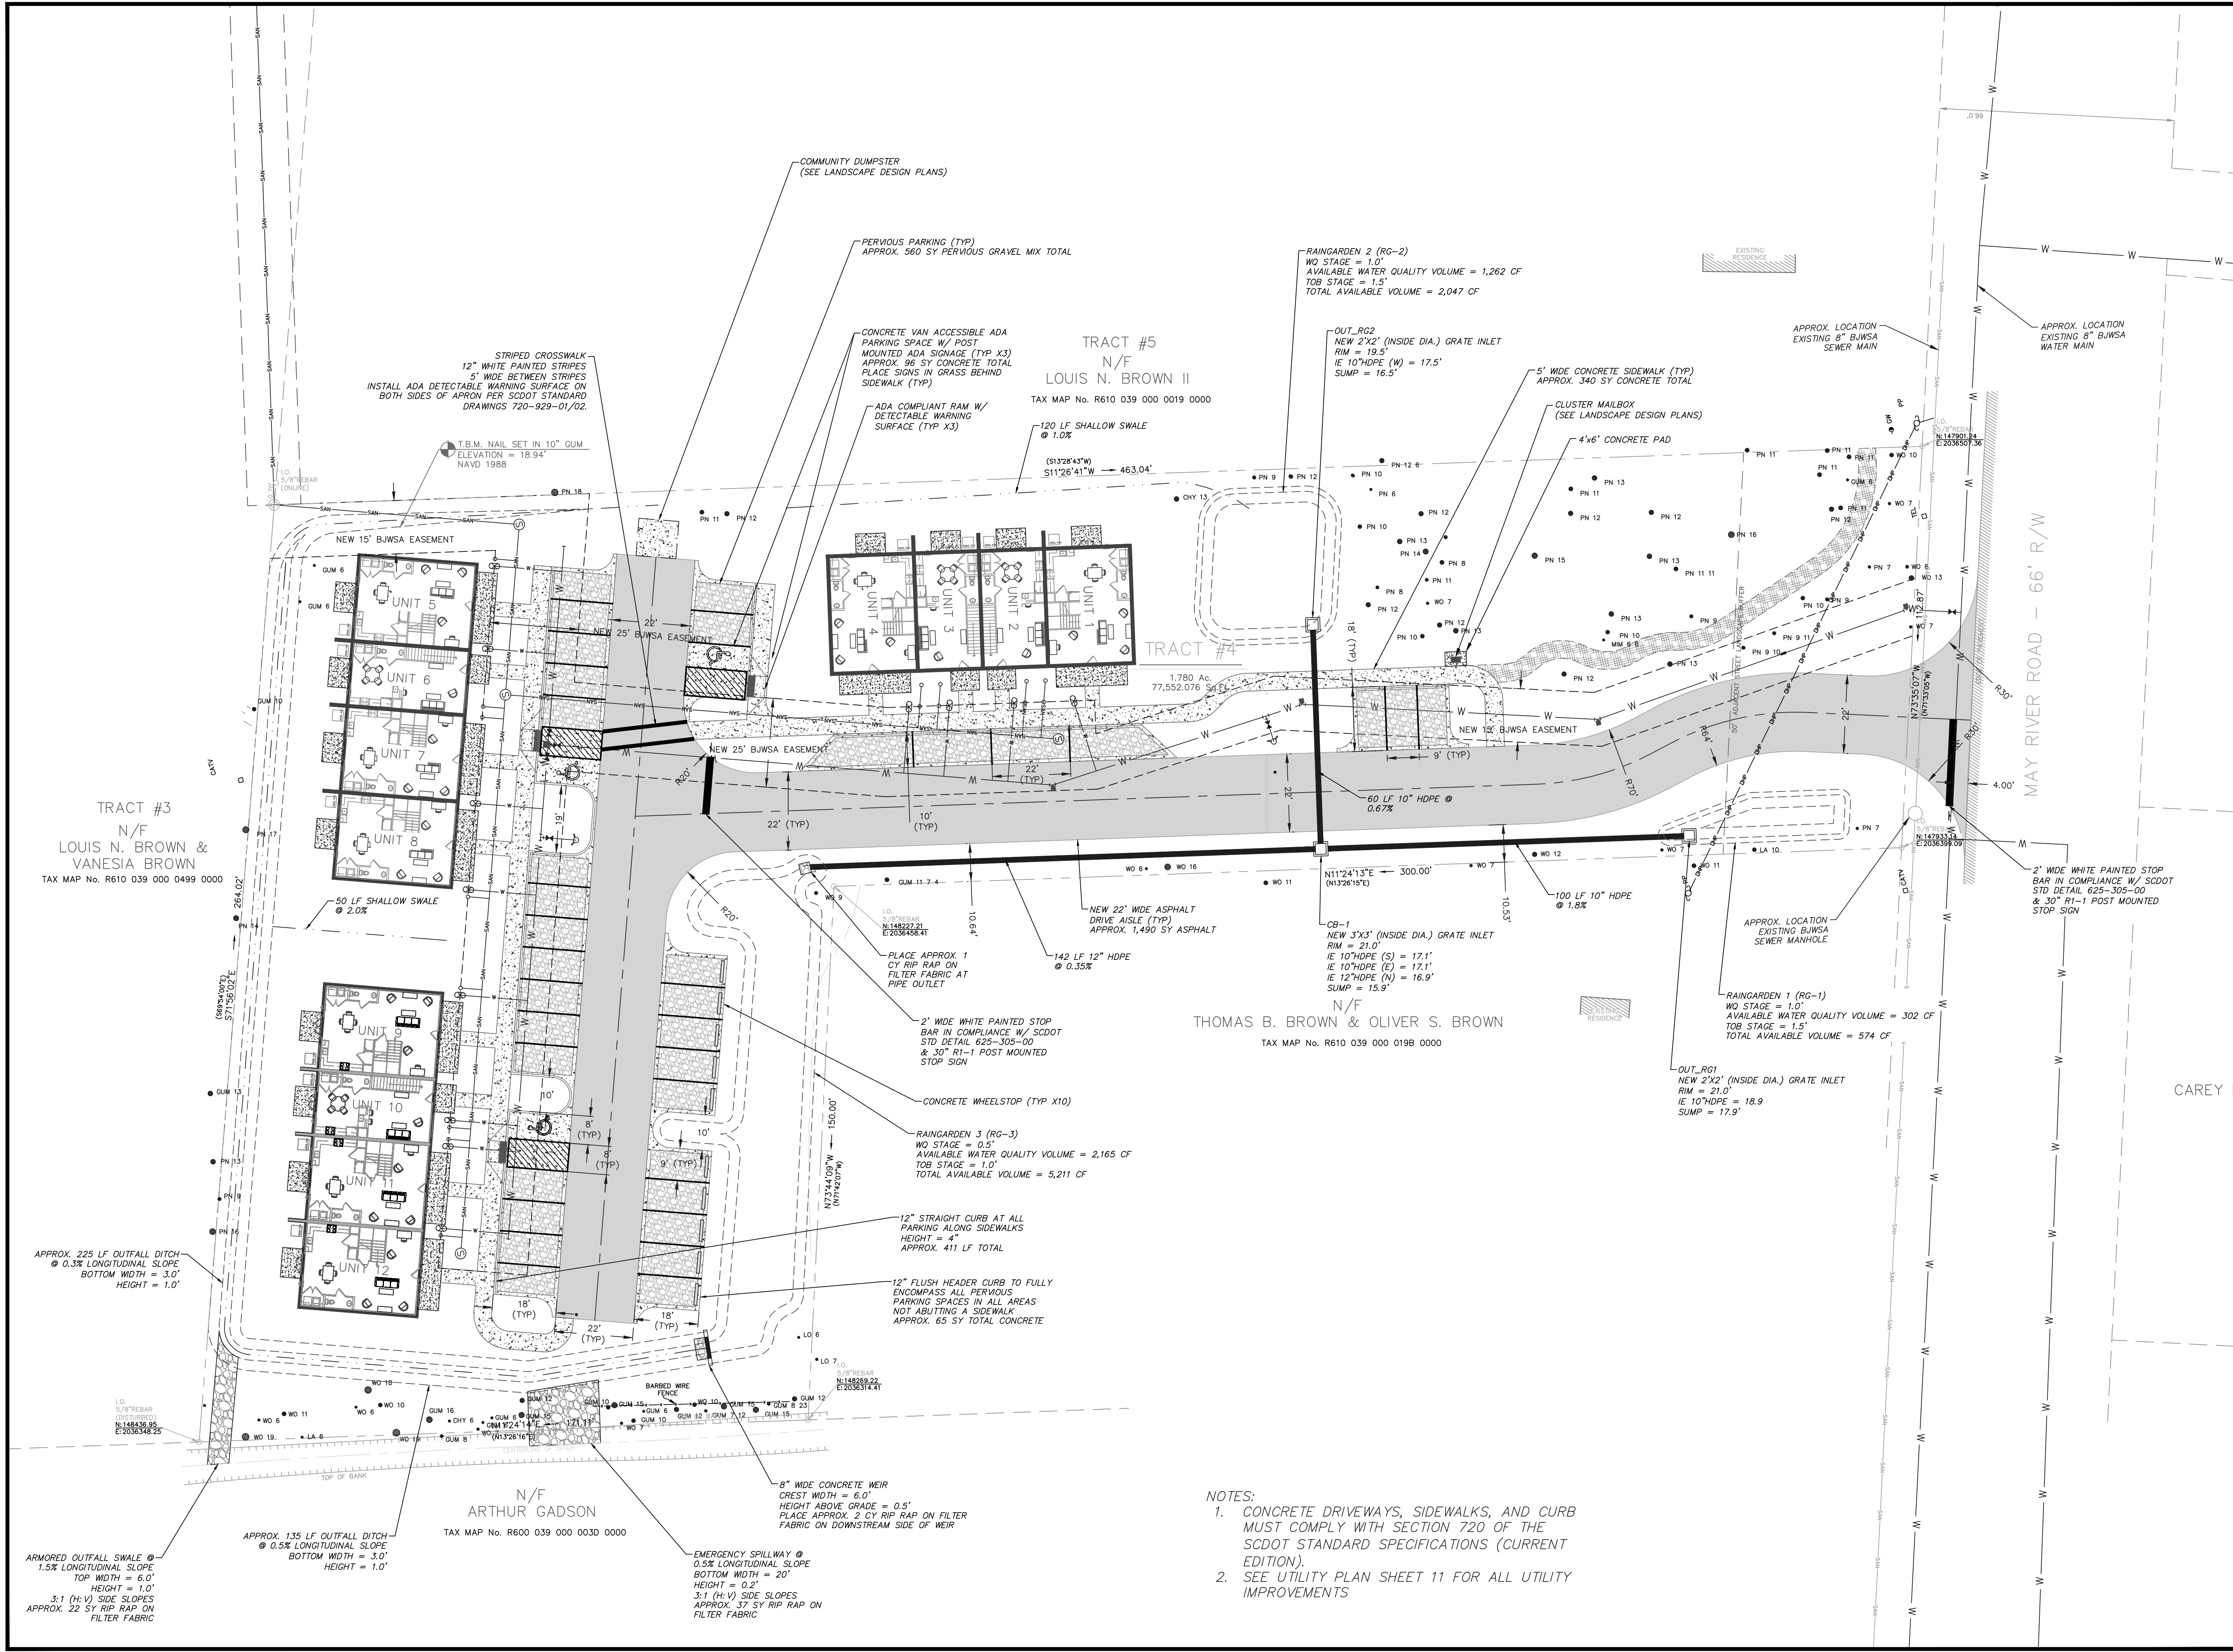

ENGINEER OF RECORD

NATHAN STURRE, P.E.
SC PE# 40266
PO Box 2227
Bluffton, SC 29910
843.929.9432

PREPARED FOR:

WORKFORCE STATE OF
MIND, LLC



PROJECT:

1095
MAY RIVER ROAD
TOWNHOMES

HORIZ. DATUM:

STATE PLANE, NAD83

VERT. DATUM: NAVD88

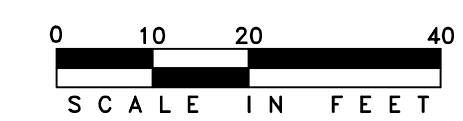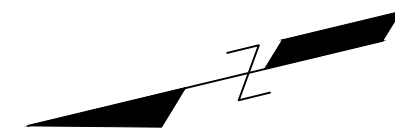

PLAN

HORIZONTAL SCALE 1" = 20'



REV #	DATE	DESCRIPTION
-------	------	-------------

	8/15/2023	
--	-----------	--

SHEET NAME

SITE IMPROVEMENTS PLAN

SHEET NO.