



THIS DOCUMENT AND ALL REPRODUCIBLE COPIES OF THIS DOCUMENT ARE THE PROPERTY OF WARD EDWARDS, INC. REPRODUCTION OR ALTERATIONS OF THIS DRAWING WITHOUT THE WRITTEN CONSENT OF WARD EDWARDS, INC. IS NOT PERMITTED.

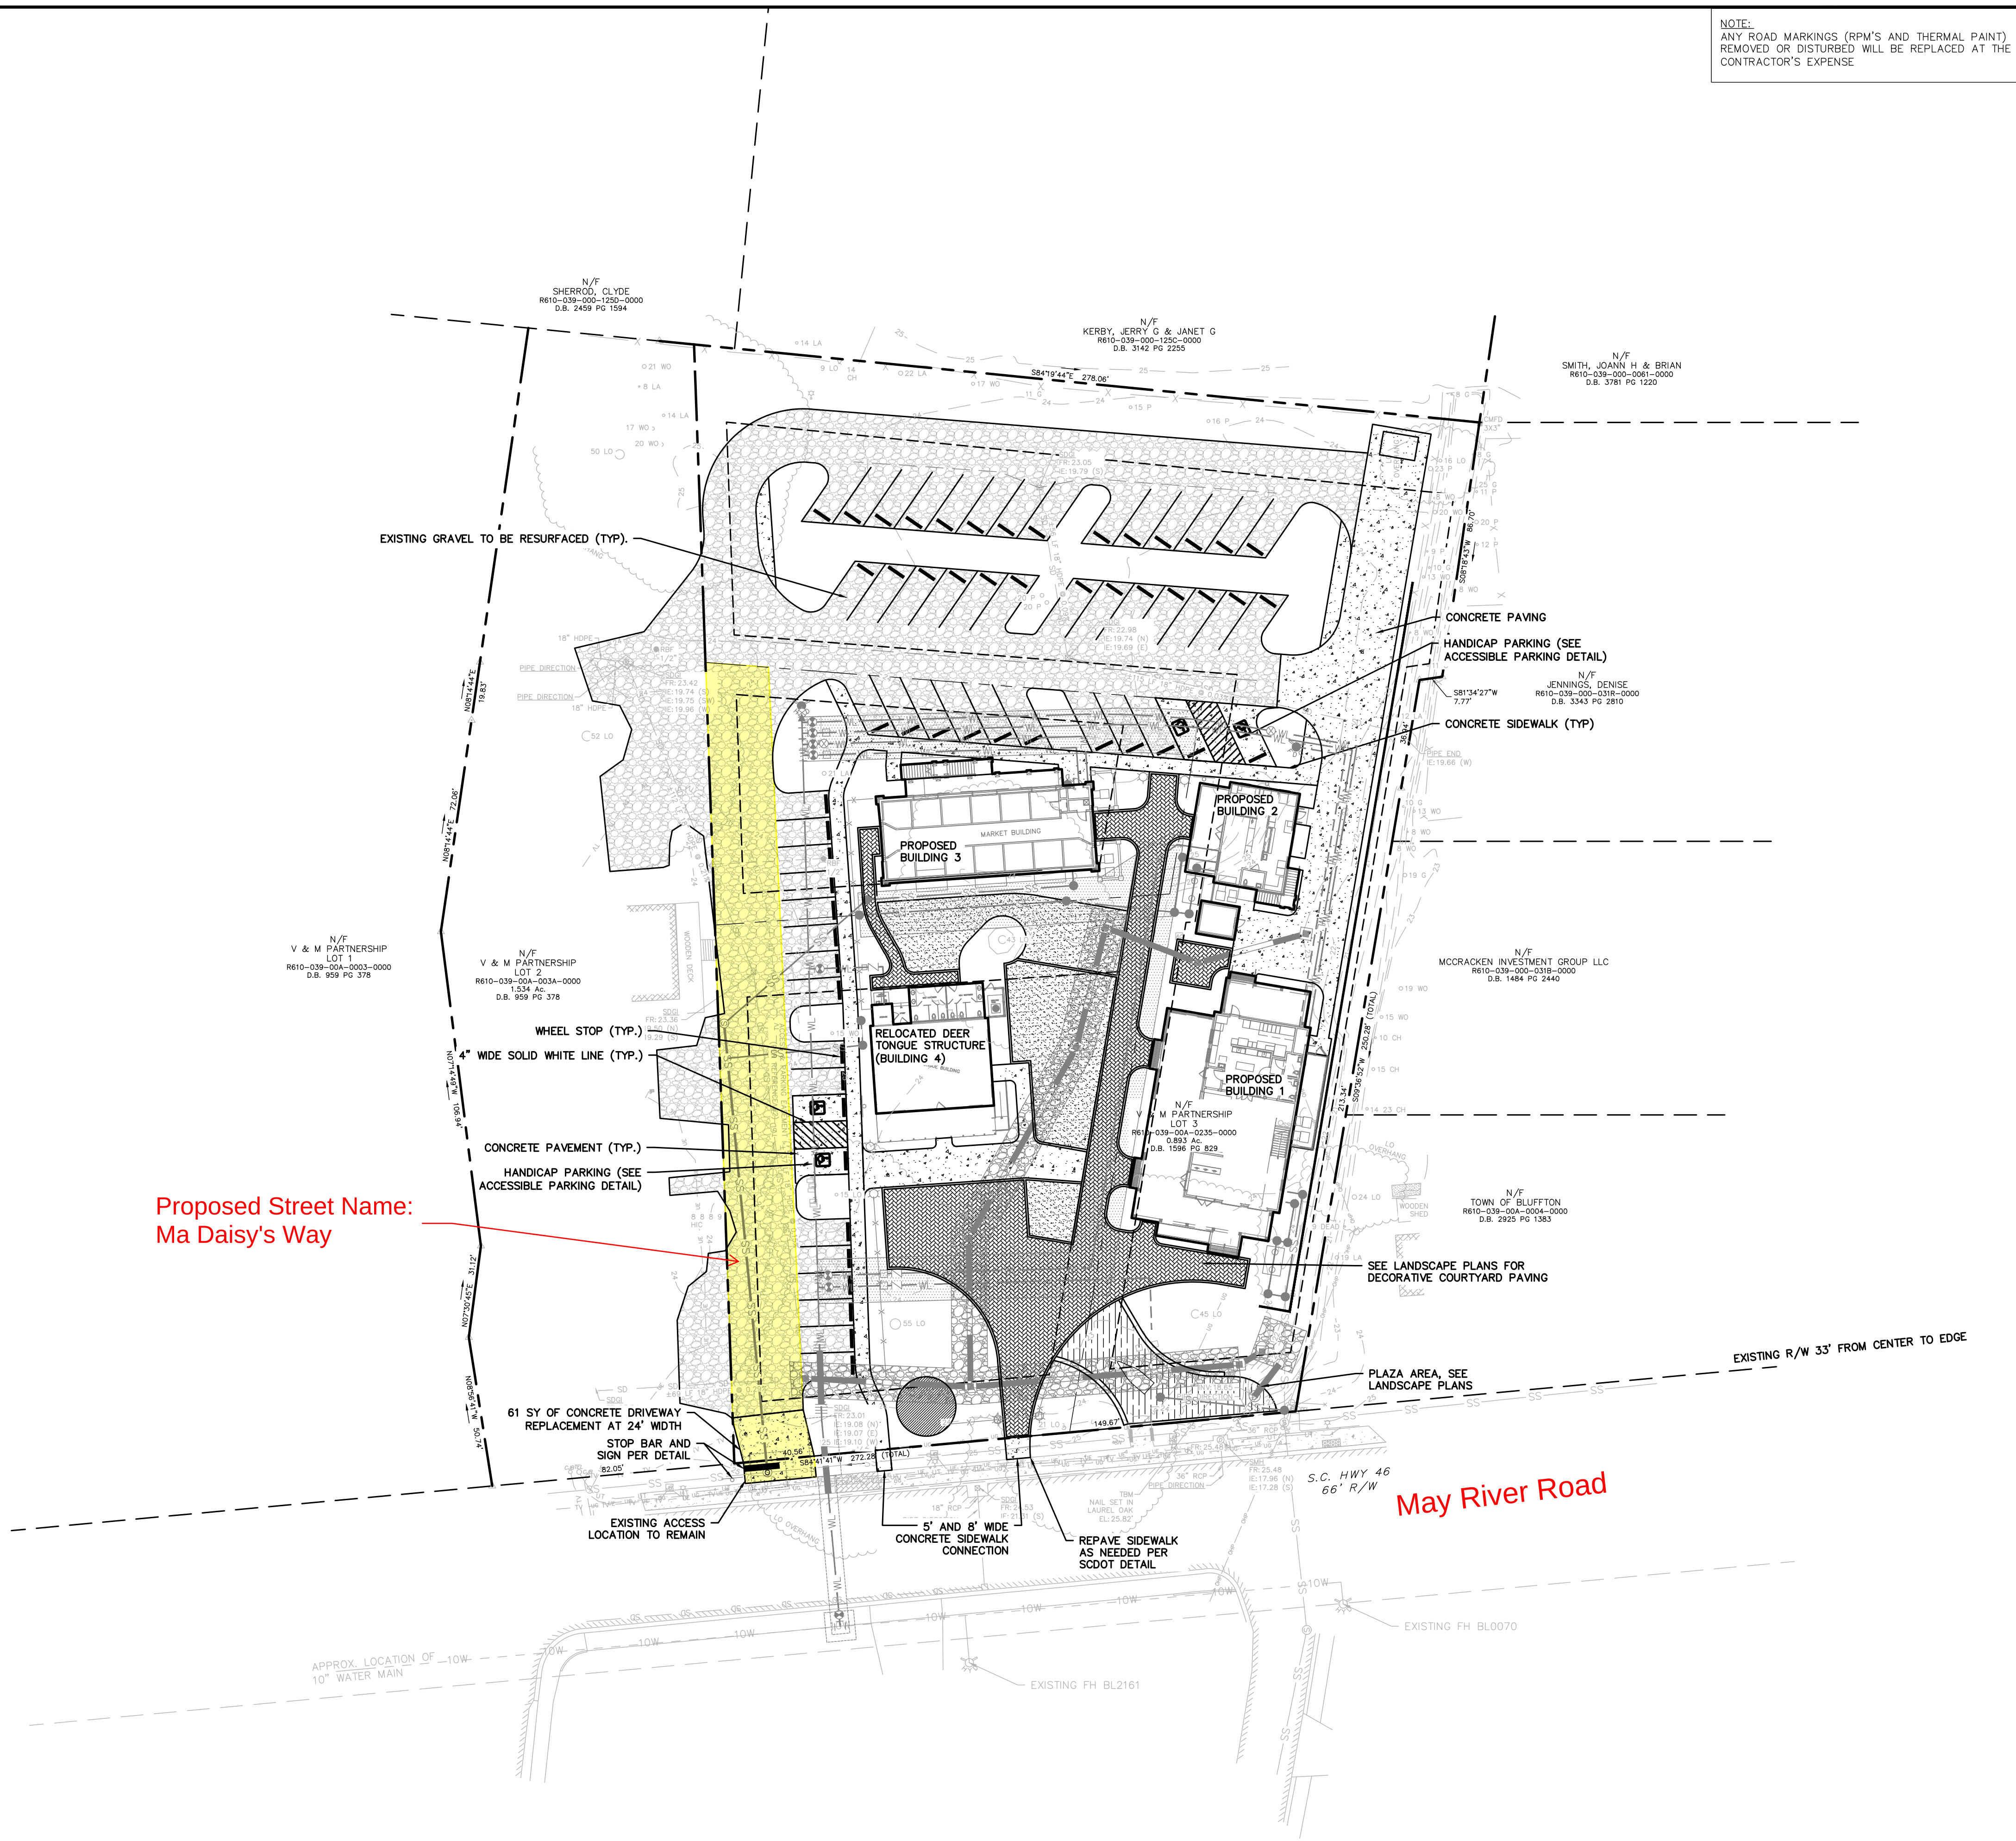


NOTE:
ANY ROAD MARKINGS (RPM'S AND THERMAL PAINT)
REMOVED OR DISTURBED WILL BE REPLACED AT THE
CONTRACTOR'S EXPENSE

PAVING HATCH LEGEND	
PROPOSED CONCRETE PAVING	
PROPOSED PERVIOUS CONCRETE PAVING	
PROPOSED SIDEWALK/ CONCRETE	
REINFORCED GRASS FIRE LANE	
PROPOSED AGGREGATE/ STONES	
PROPOSED ASPHALT (LIGHT DUTY)	
PROPOSED ASPHALT (HEAVY DUTY)	
MILL & OVERLAY ASPHALT	
PROPOSED CONCRETE PAVERS	

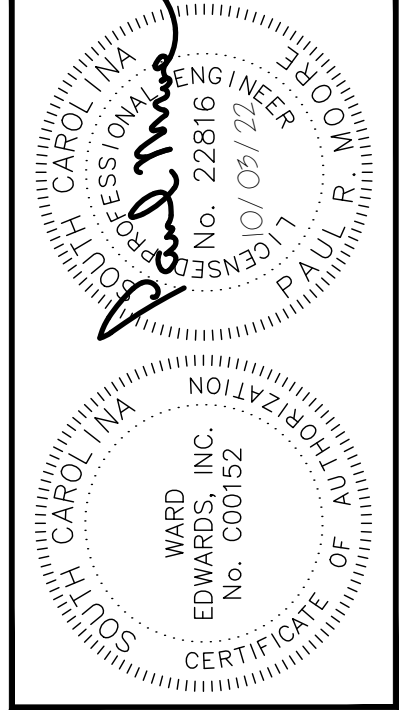

PLAN REVISIONS	
NO.	DESCRIPTION
7	
6	
5	
4	
3	
2	
1	
NO.	DATE

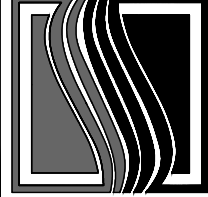

Ward Edwards

ENGINEERING

P.O. BOX 381

BLUFFTON, SOUTH CAROLINA 29910

PH (803) 827-5355 FAX (803) 827-2556

WWW.WARDEDWARDS.COM

Ma DAISY'S PORCH

TOWN OF BLUFFTON, SOUTH CAROLINA

WATTERSON BRANDS, LLC

HILTON HEAD ISLAND, SOUTH CAROLINA

PAVING PLAN

VERTICAL DATUM: NAVD88	
PROJECT #:	210127
DATE:	10/03/22
DESIGNED BY:	JCH
CHECKED BY:	PRM
SHEET C901	

