


EXISTING CONDITIONS

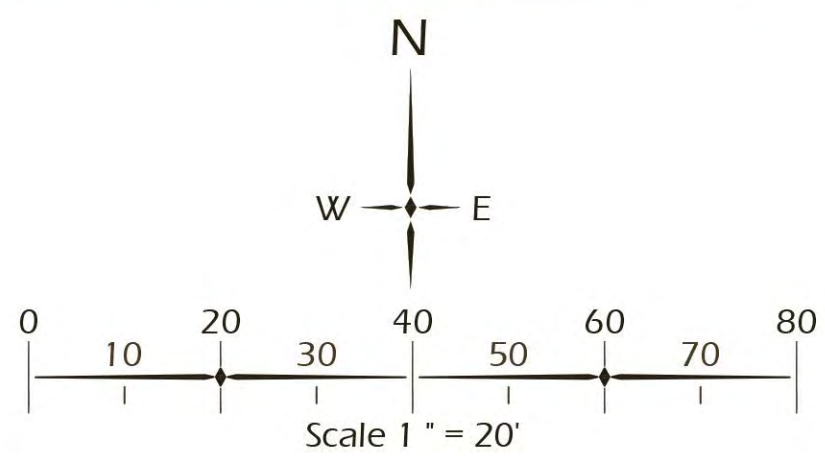

SITE PHOTOS



©2024 WJK LTD.  
DESIGN CONCEPTS, DRAWING, SHEETS,  
LOCOS, SPECIFICATIONS, DETAILS,  
WRITTEN MATERIAL SHALL NOT BE USED  
OR REPRODUCED IN WHOLE OR IN PART  
IN ANY FORM WITHOUT PRIOR WRITTEN  
CONSENT OF WJK LTD.  
THIS SHEET TO SCALE AT 30'X42'

SITE DEVELOPMENT PLANS  
FOR  
**ABPAL, LLC.**  
BRUIN ROAD  
BLUFFTON, SC

DATE: JAN 31, 2025  
PROJECT NO: 24-147-01  
DRAWN BY: KJ  
CHECKED BY: DK



REVISIONS:

DRAWING TITLE  
**CONTEXT MAP &  
SITE PHOTOS**

DRAWING NUMBER  
**A**





©2024 WJK LTD.  
DESIGN CONCEPTS, DRAWING, SHEETS,  
LOGOS, SPECIFICATIONS, DETAILS,  
WRITTEN MATERIAL SHALL NOT BE USED  
OR REPRODUCED IN WHOLE OR IN PART  
IN ANY FORM WITHOUT PRIOR WRITTEN  
CONSENT OF WJK LTD.  
THIS SHEET TO SCALE AT 30'X42'

SITE DEVELOPMENT PLANS  
FOR  
**ABPAL, LLC.**  
BRUIN ROAD  
BLUFFTON, SC

DATE: JAN 31, 2025  
PROJECT NO: 24-147-01  
DRAWN BY: KJ  
CHECKED BY: DK




REVISIONS:


DRAWING TITLE  
**TREE REMOVAL &  
TREE CANOPY EXHIBIT**

DRAWING NUMBER

**D**

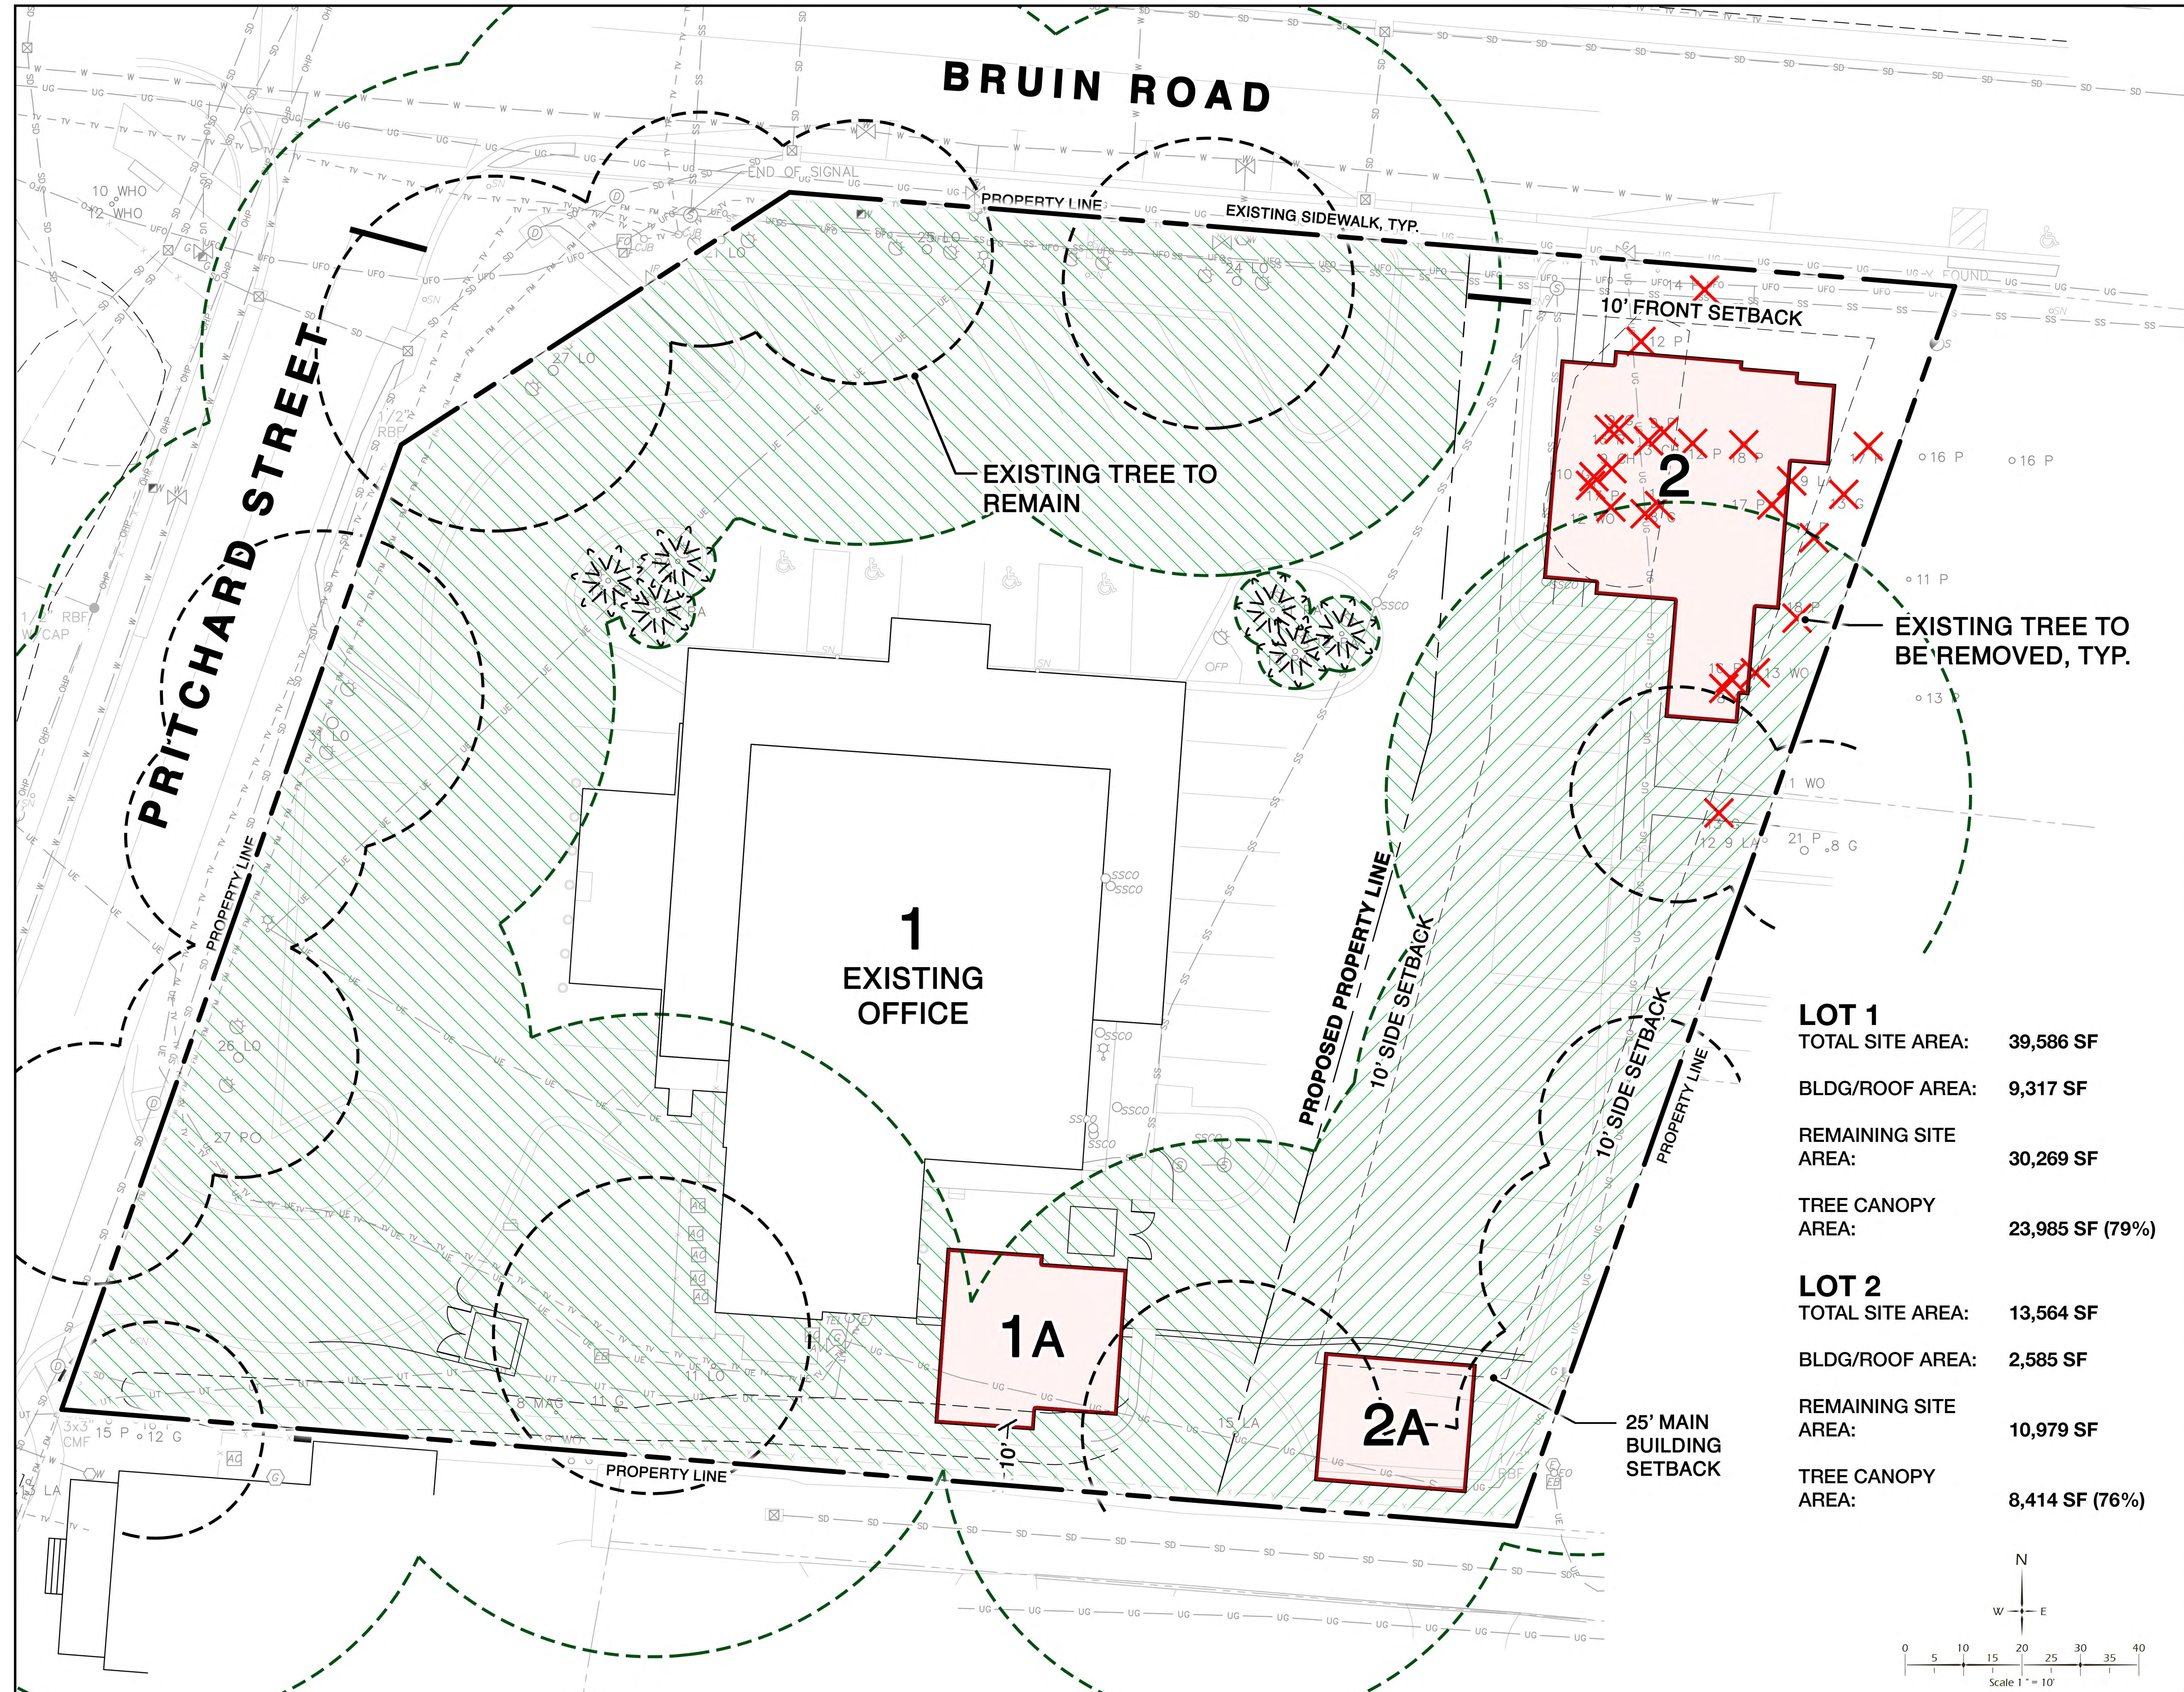

<b>LOT 1</b>		
TOTAL SITE AREA:	39,586 SF	
BLDG/ROOF AREA:	9,317 SF	
REMAINING SITE AREA:	30,269 SF	
TREE CANOPY AREA:	23,985 SF (79%)	
<b>LOT 2</b>		
TOTAL SITE AREA:	13,564 SF	
BLDG/ROOF AREA:	2,585 SF	
REMAINING SITE AREA:	10,979 SF	
TREE CANOPY AREA:	8,414 SF (76%)	