


X:\Clients\Boardman OR\439-117 Retail\incubBldg\CAD\Source\439-117-SRC-SP01 Layout 6.dwg, Layout1, 3/18/2026 9:12 AM, jday

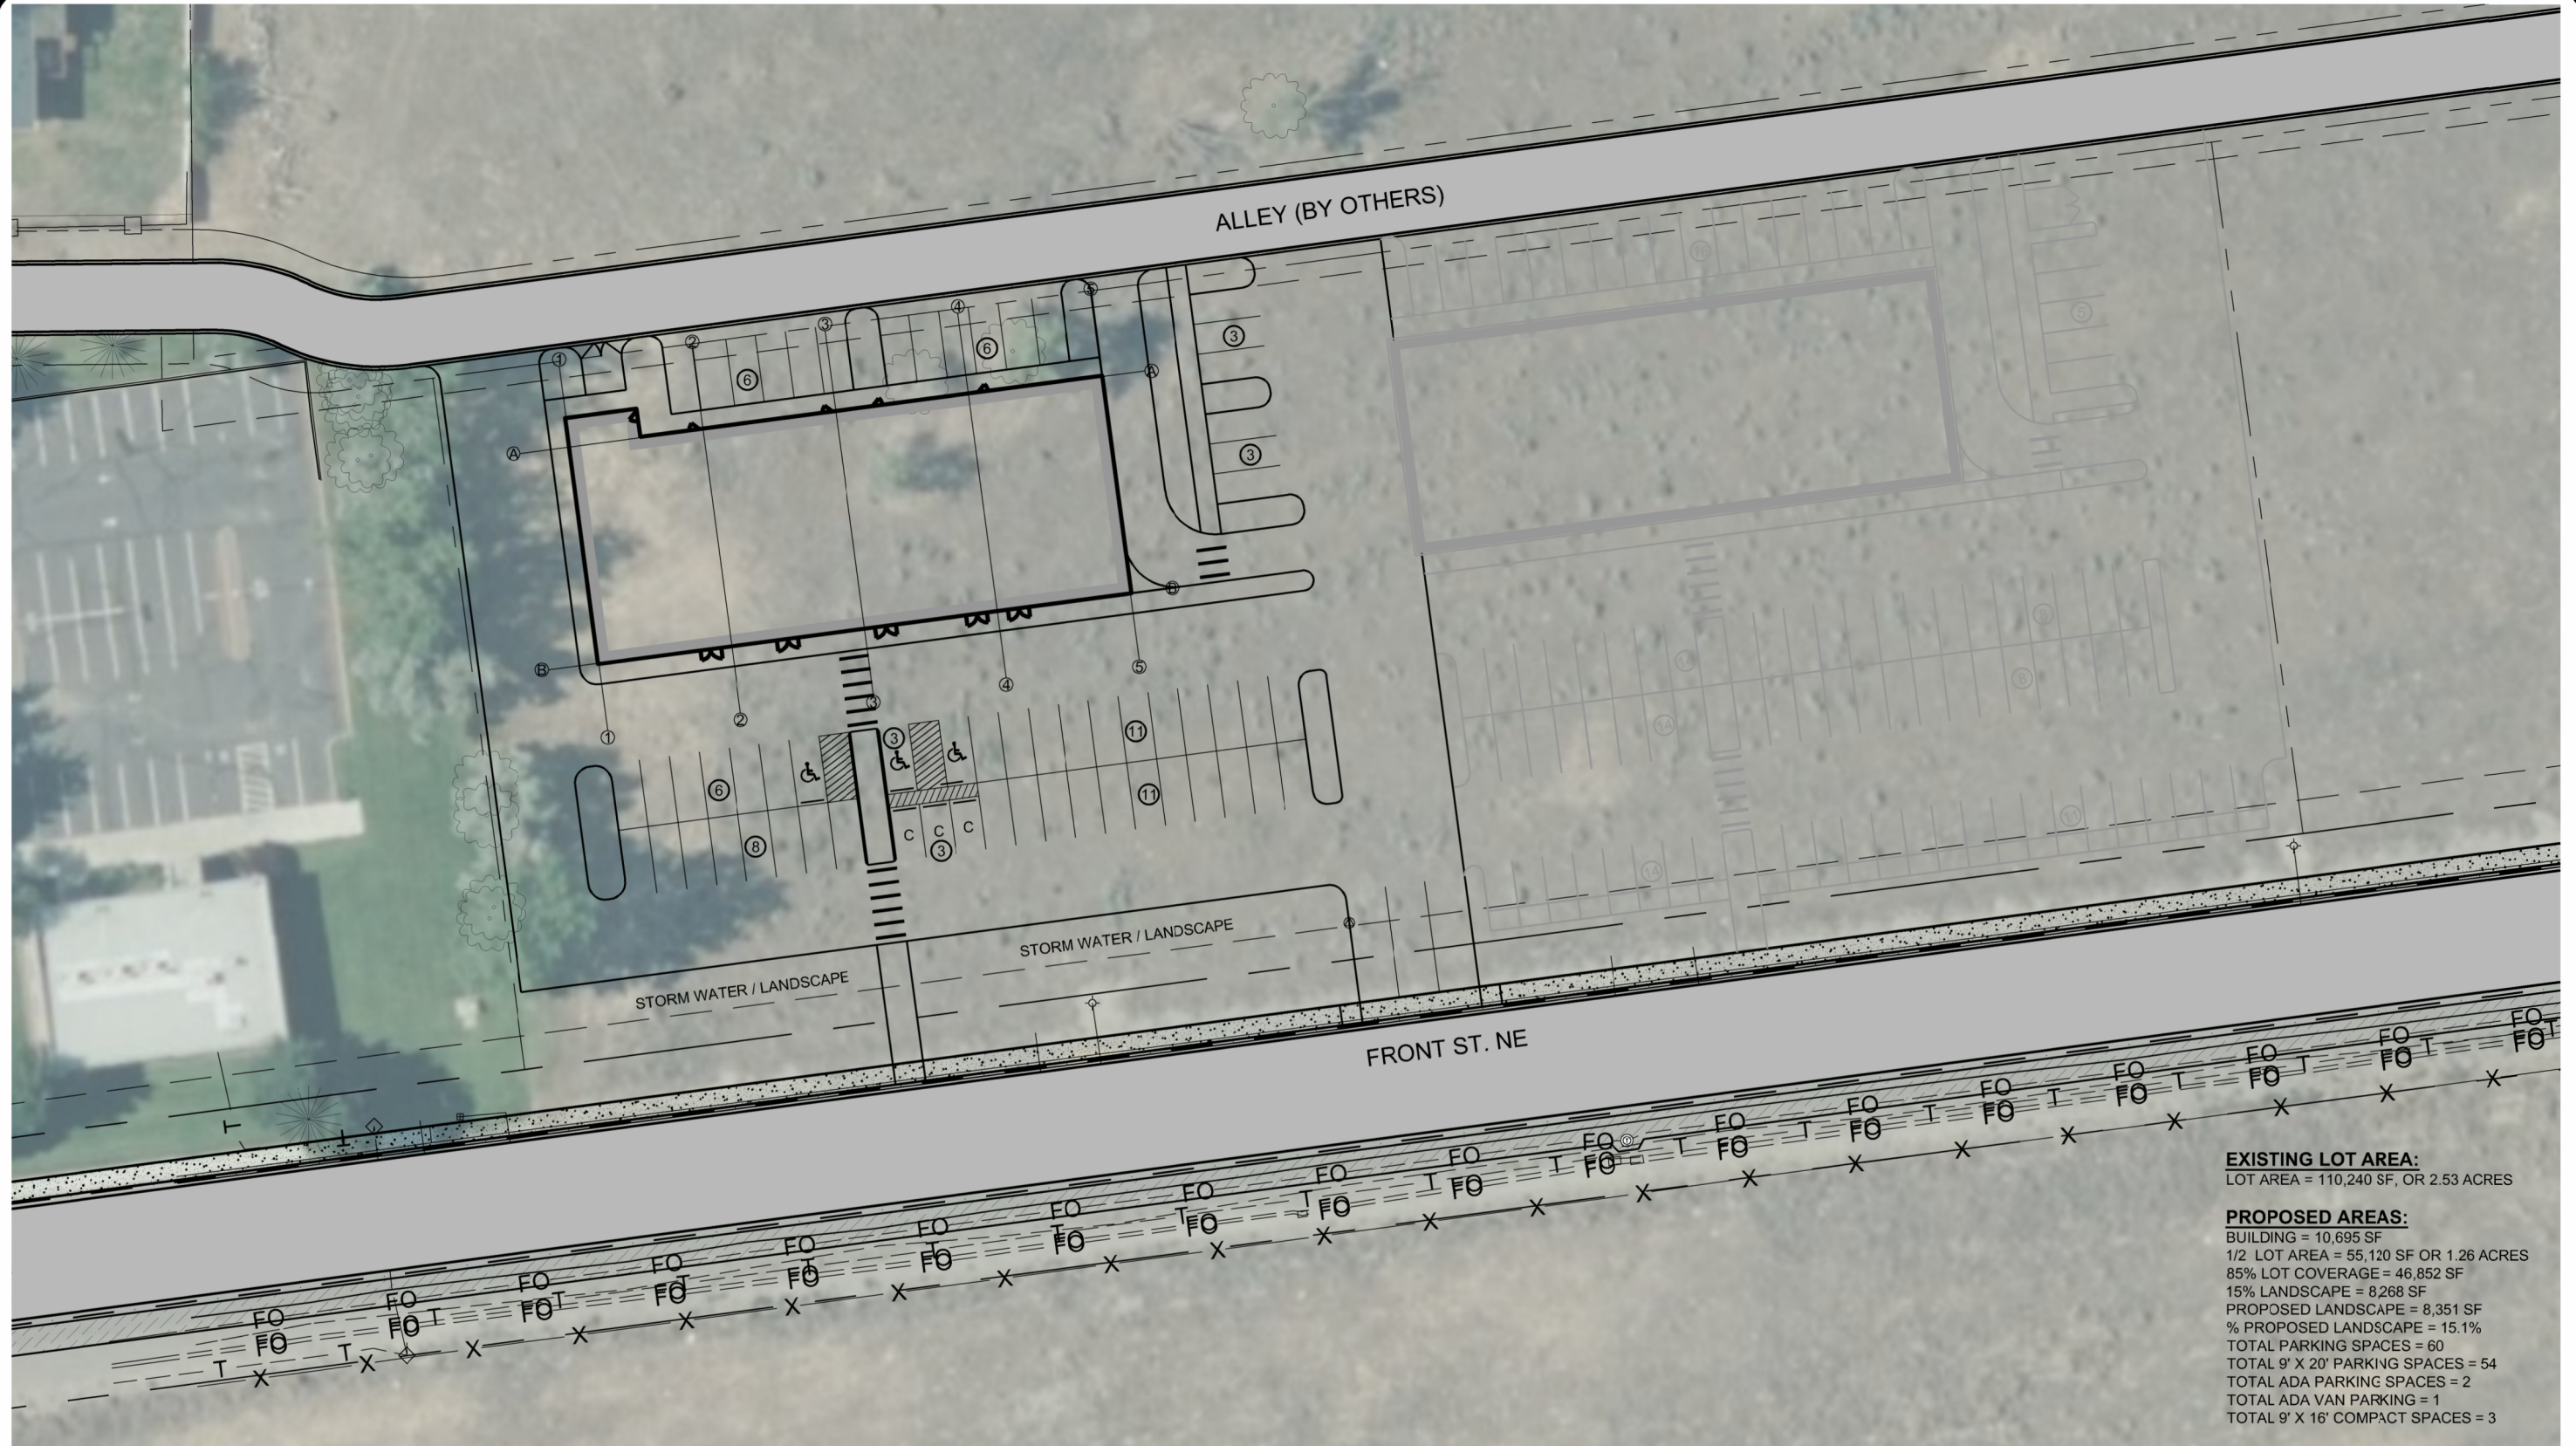

1 0 1
SCALE 1" = 50'



ap anderson
perry

CITY OF BOARDMAN, OREGON
RETAIL INCUBATOR BUILDING
MARCH 17, 2026

LAYOUT
6