




Symbol	Label	Image	QTY	Catalog Number	Description
	SA		7	DSX1 LED P3 30K 80CRI T3M HS	D-Series Size 1 Area Luminaire P3 Performance Package 3000K CCT 80 CRI Type 3 Medium Houseside Shield
	SA2		4	DSX1 LED P2 30K 80CRI T3M HS	D-Series Size 1 Area Luminaire P2 Performance Package 3000K CCT 80 CRI Type 3 Medium Houseside Shield
	SB		22	DSX1 LED P1 30K 80CRI T3M HS	D-Series Size 1 Area Luminaire P1 Performance Package 3000K CCT 80 CRI Type 3 Medium Houseside Shield
	W		12	WDGE1 LED P0 30K 80CRI VW	WDGE1 LED WITH P0 - PERFORMANCE PACKAGE, 3000K, 80CRI, VISUAL COMFORT WIDE OPTIC
	W2B		4	WDGE2 LED P2 30K 80CRI T3M	WDGE2 LED WITH P2 - PERFORMANCE PACKAGE, 3000K, 80CRI, TYPE 3 MEDIUM OPTIC

Statistics						
Description	Symbol	Avg	Max	Min	Max/Min	Avg/Min
Parking Lot	+	1.0 fc	2.4 fc	0.3 fc	8.0:1	3.3:1

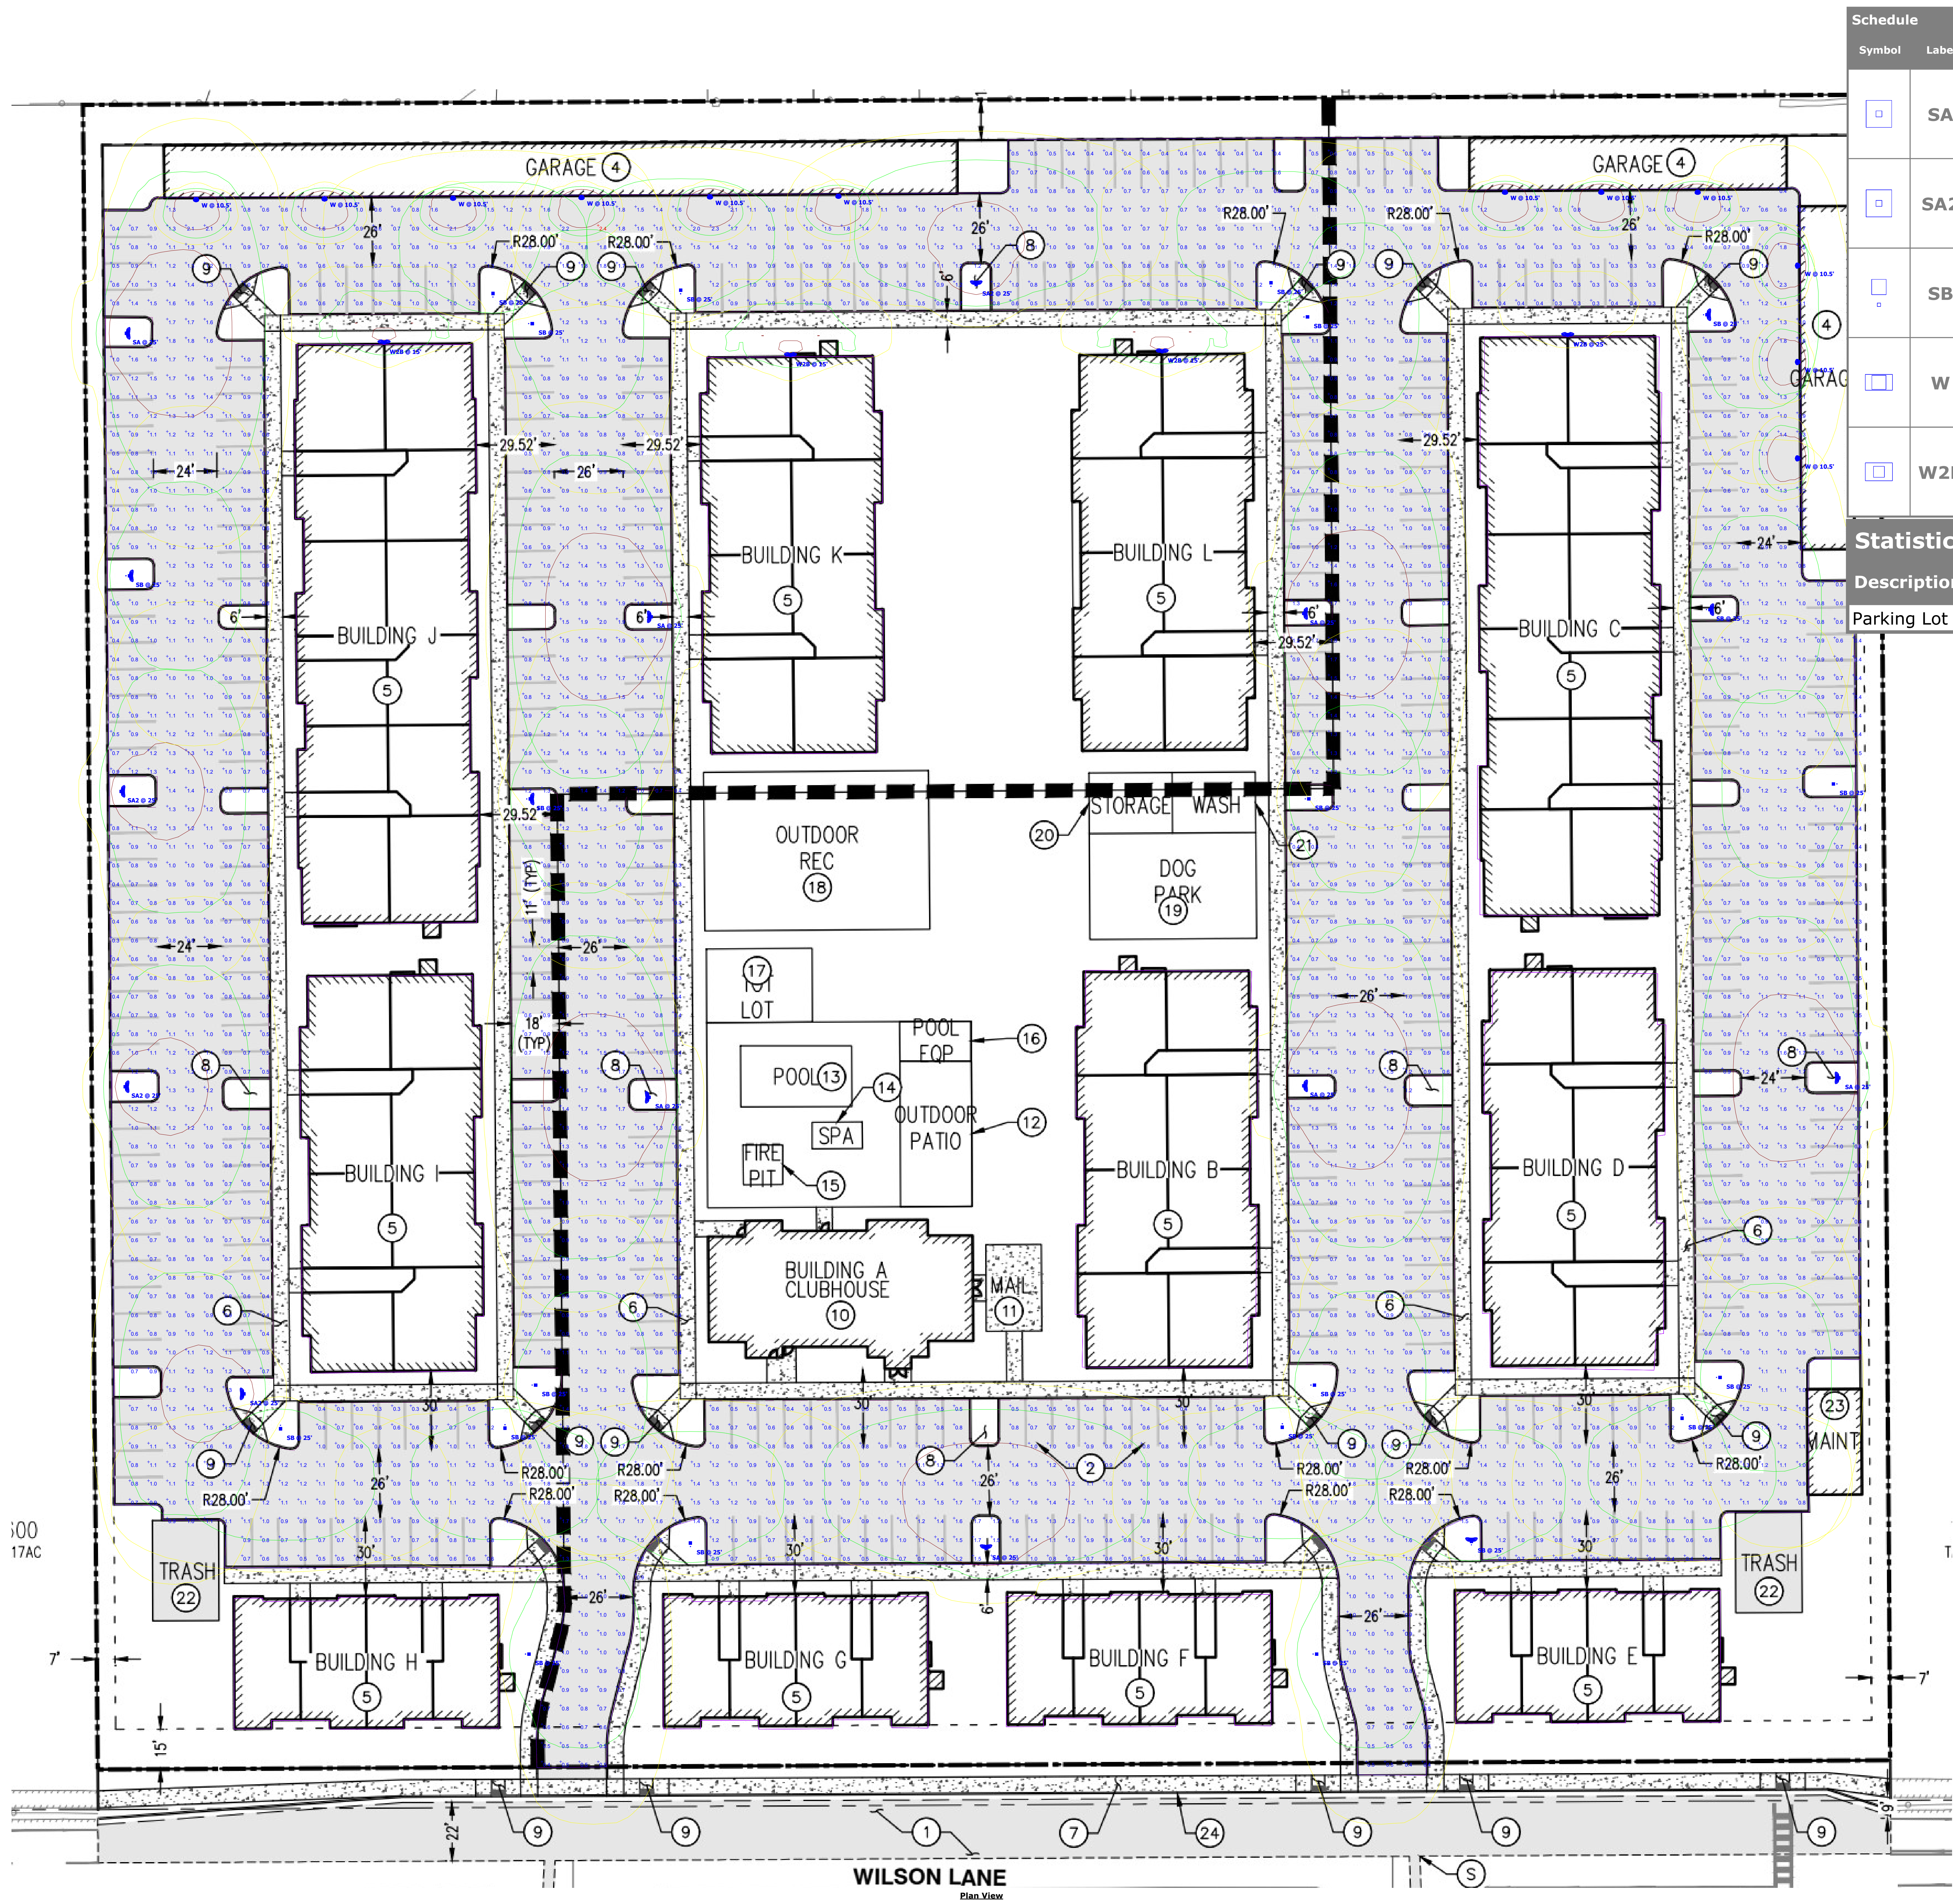

WILSON LANE
Plan View

Designer
Date 04/08/2026
Scale Not to Scale
Drawing No.
Summary

