


- LEGEND**
- CITY LIMITS
  - UGB
  - TAXLOTS
  - HYDRANT
  - CHLORINE INJECTION MANHOLE
  - METER STATION
  - OTHER
  - OVERFLOW/DRAIN VAULT
  - PRODUCTION WELL
  - STORAGE BASIN
  - TREATMENT PLANT
  - SYSTEM VALVE
  - HYDRANT VALVE
  - LATERAL LINE
  - MAIN

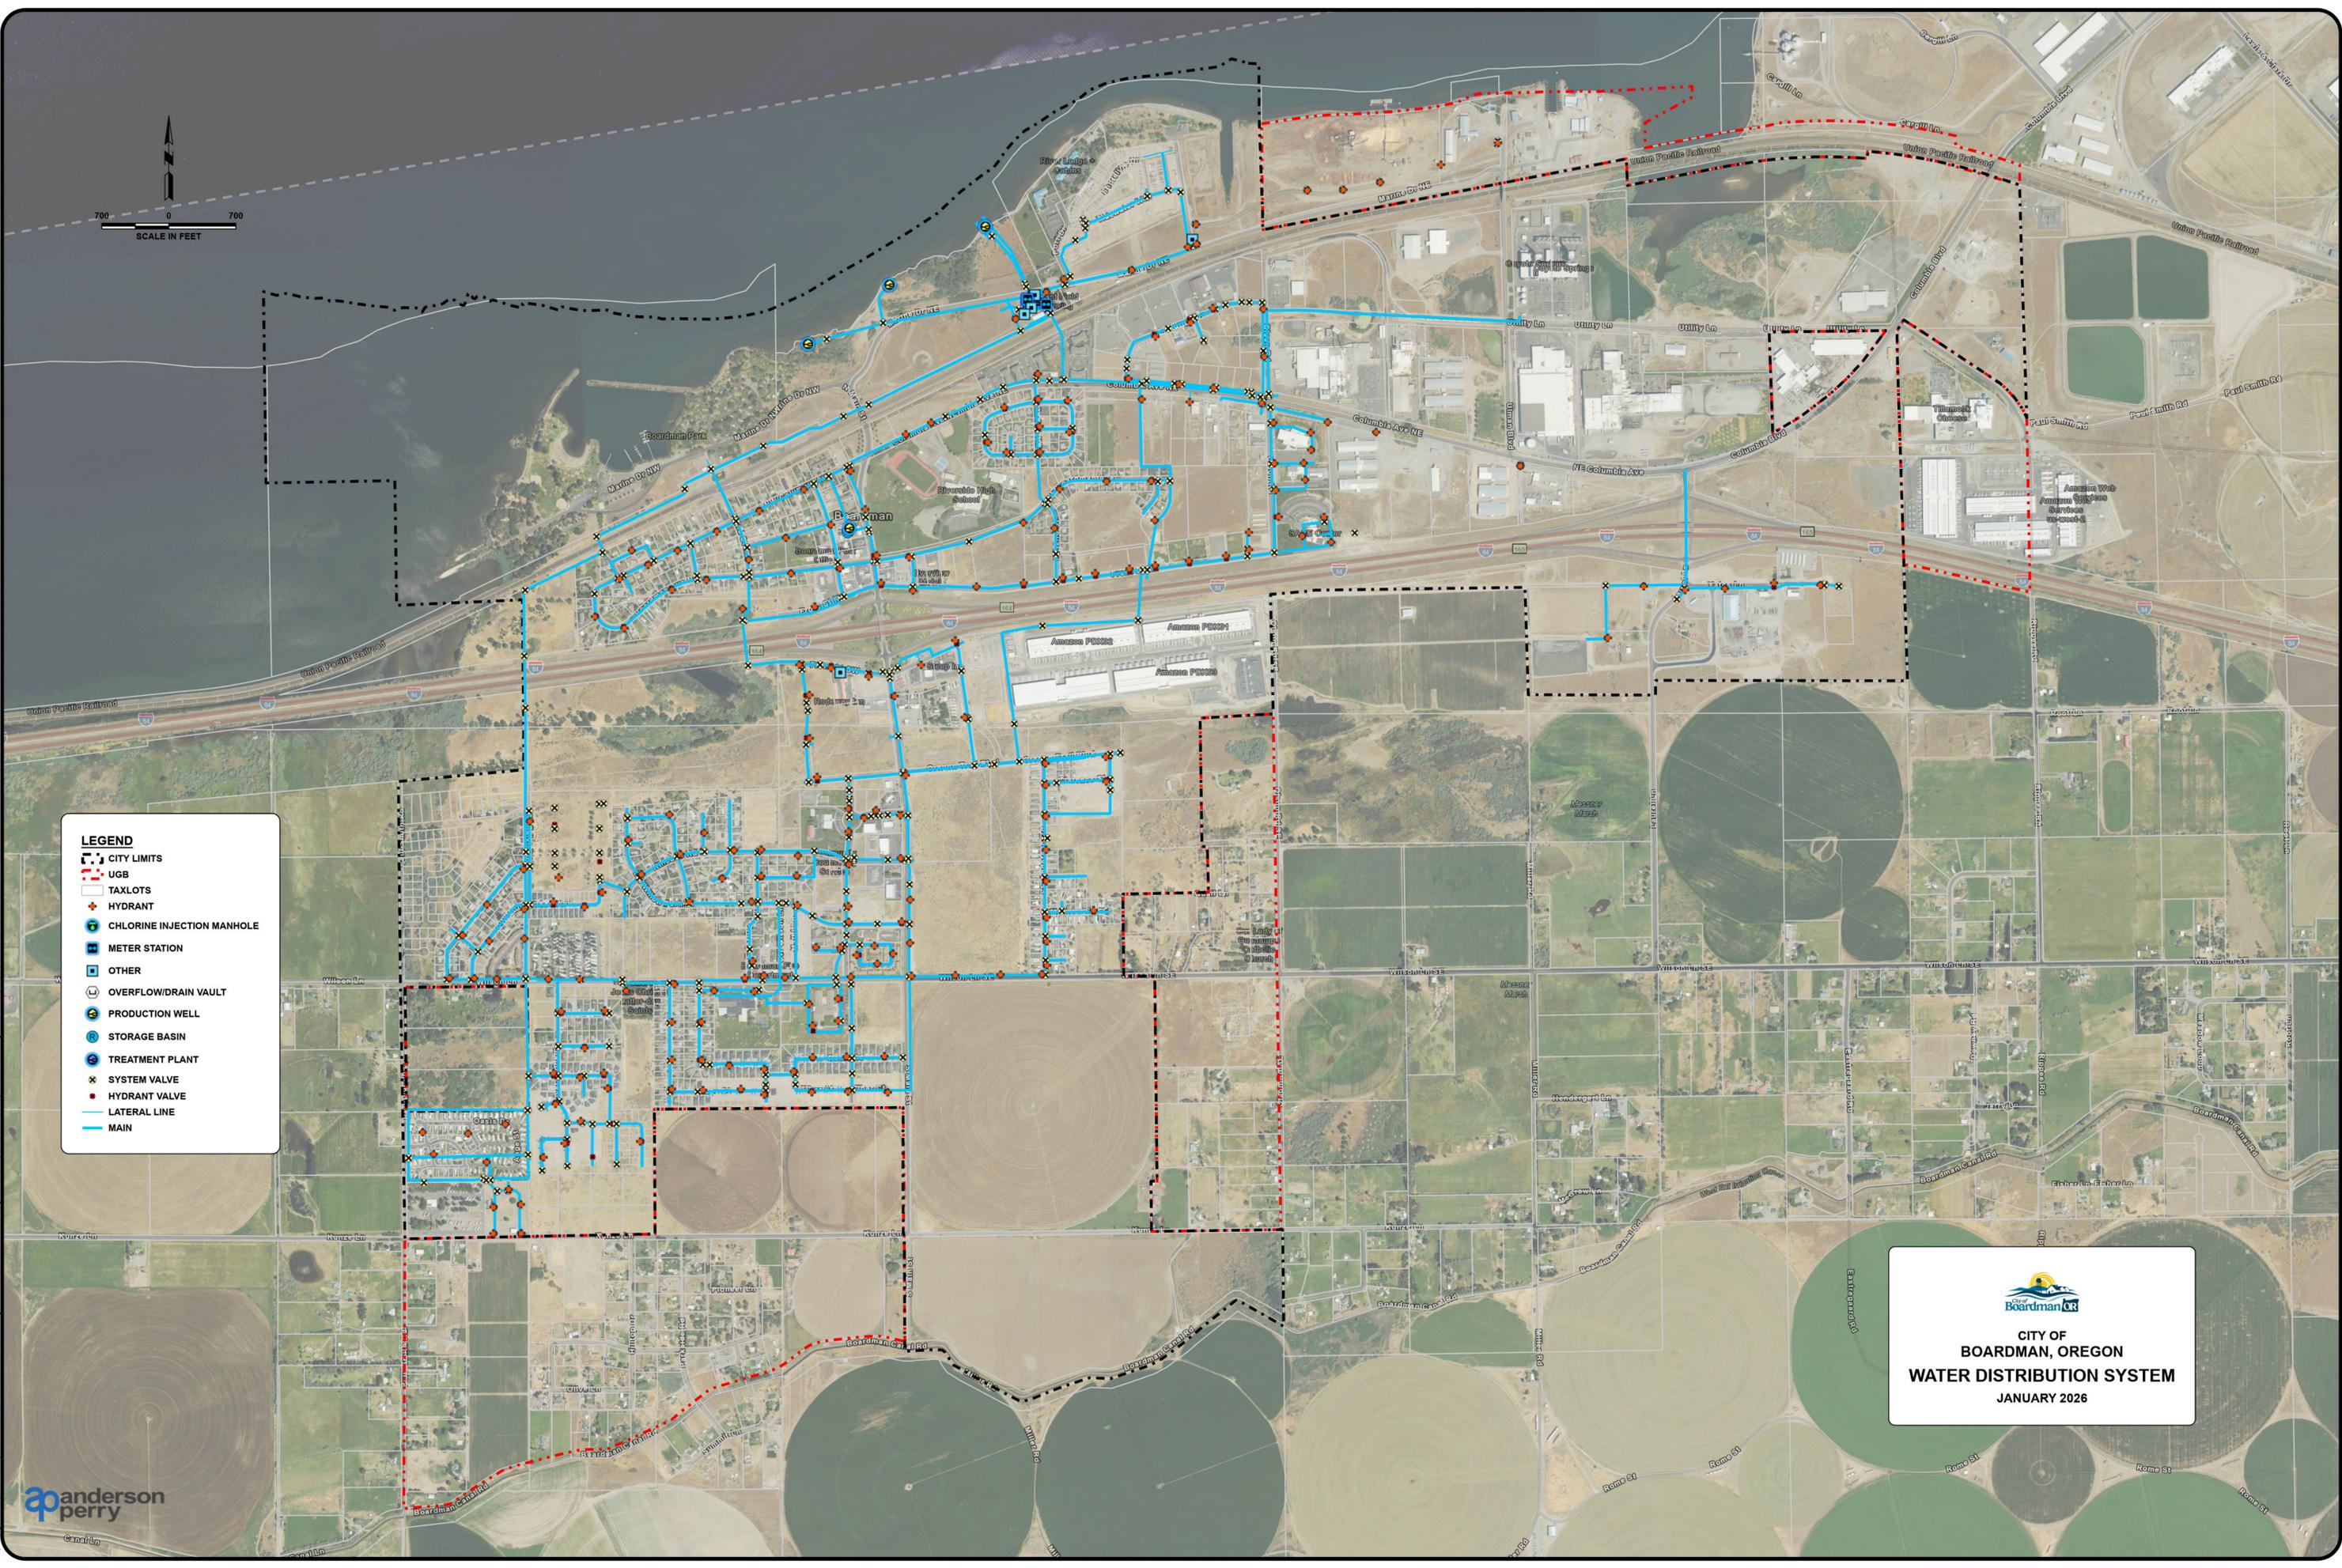


**CITY OF  
BOARDMAN, OREGON**  
**WATER DISTRIBUTION SYSTEM**  
JANUARY 2026