



LANDSCAPING

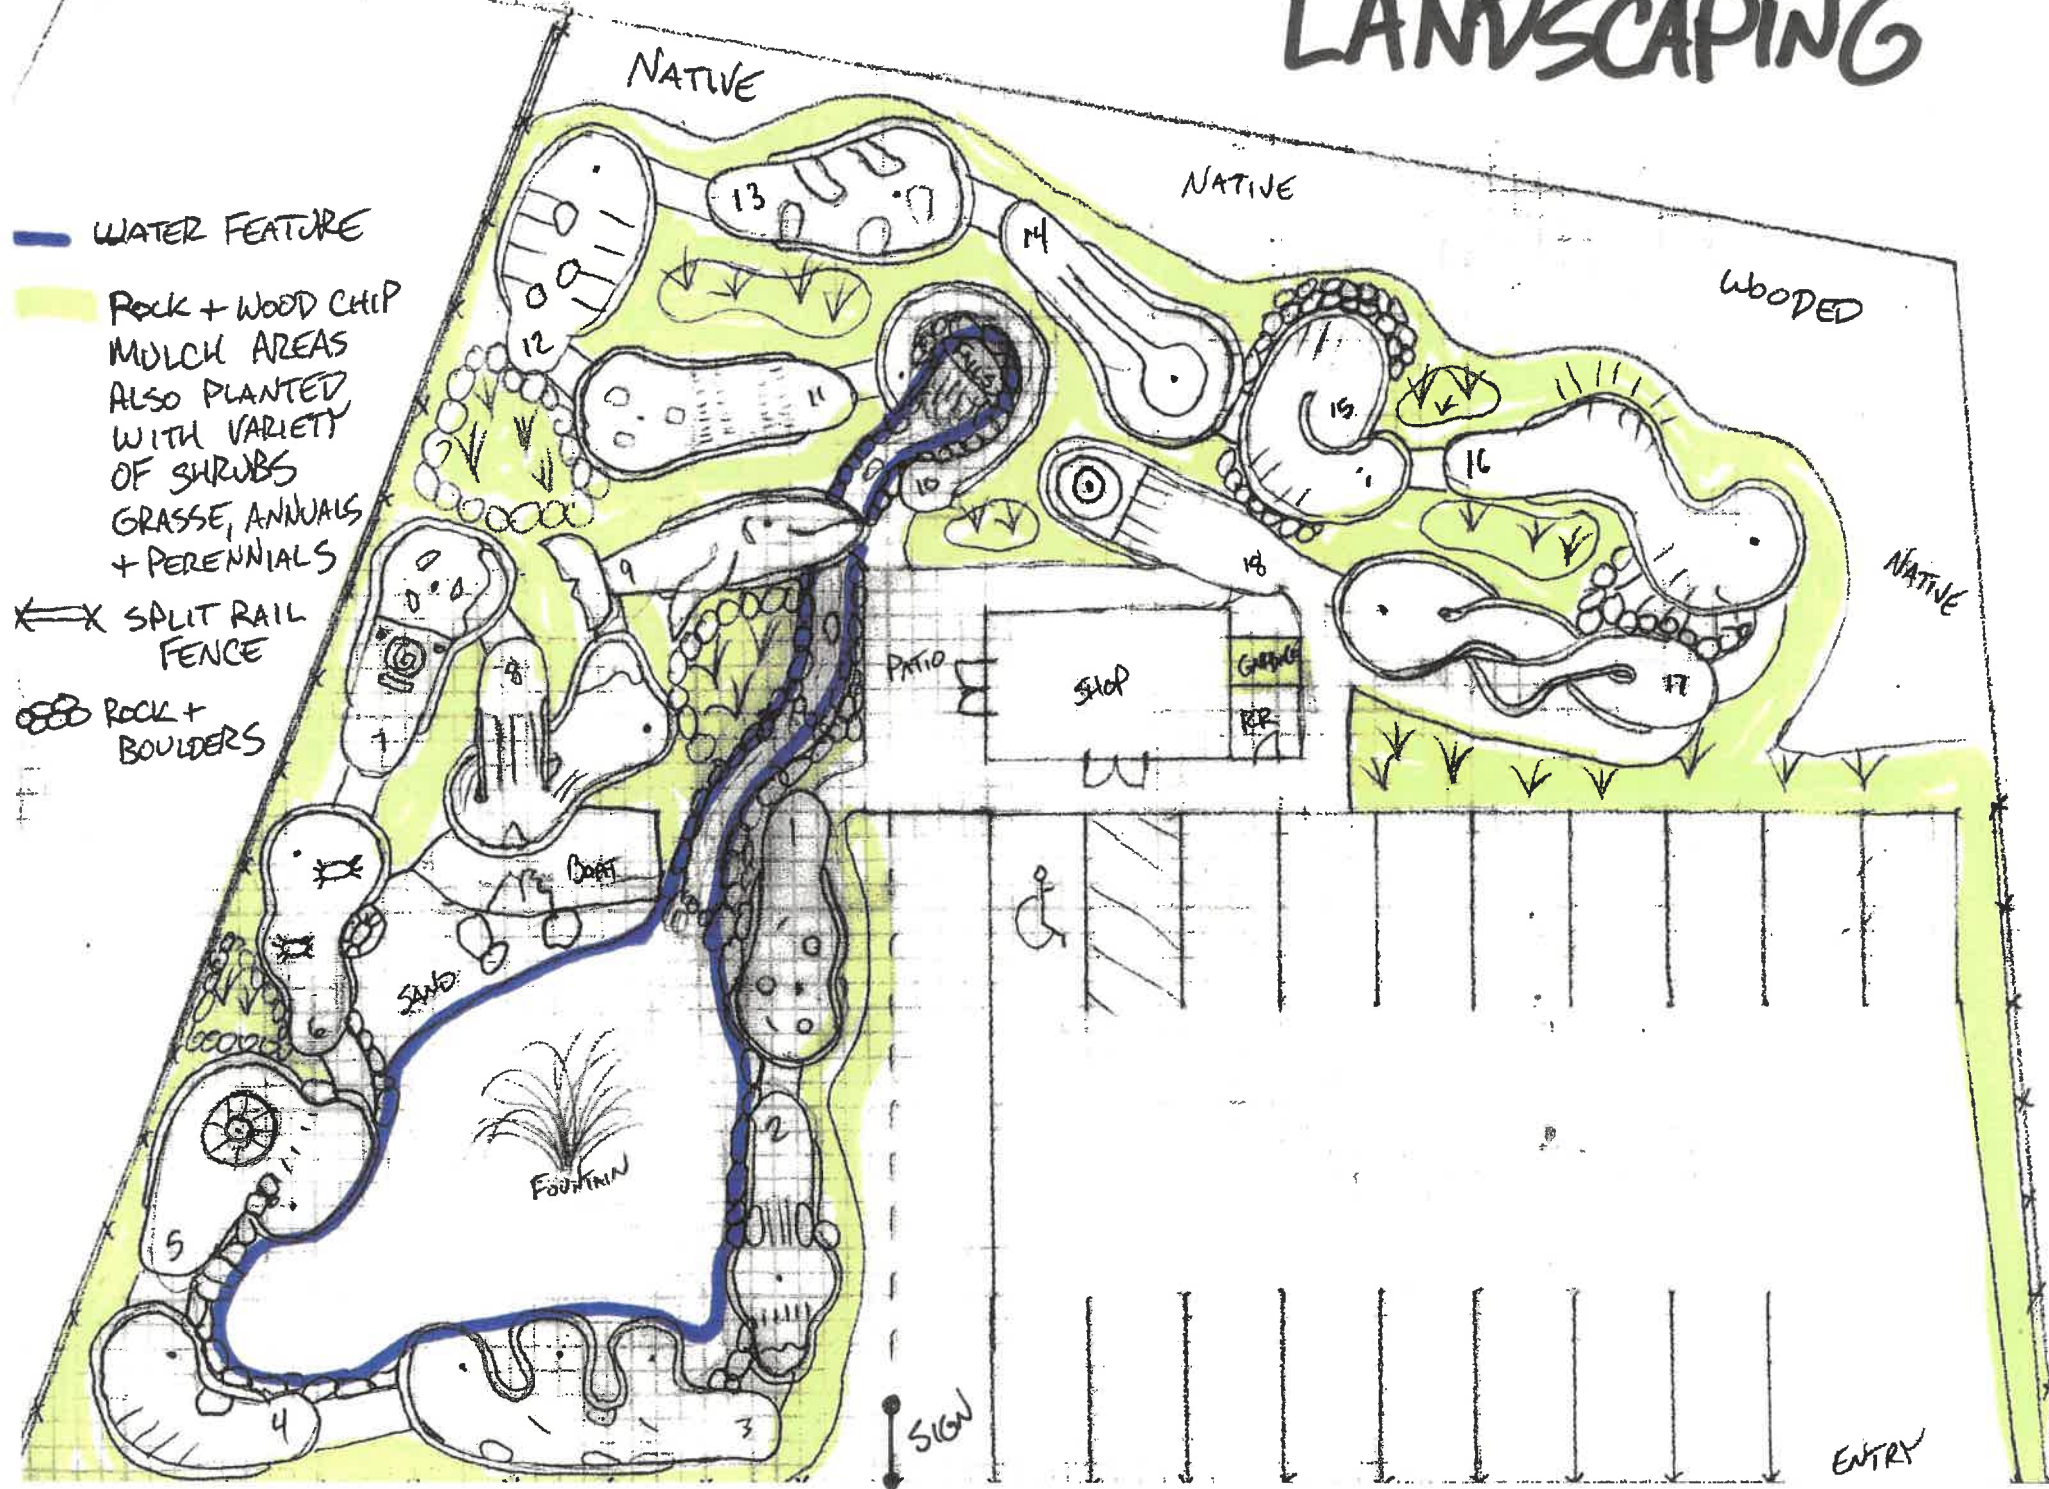

STORMWATER

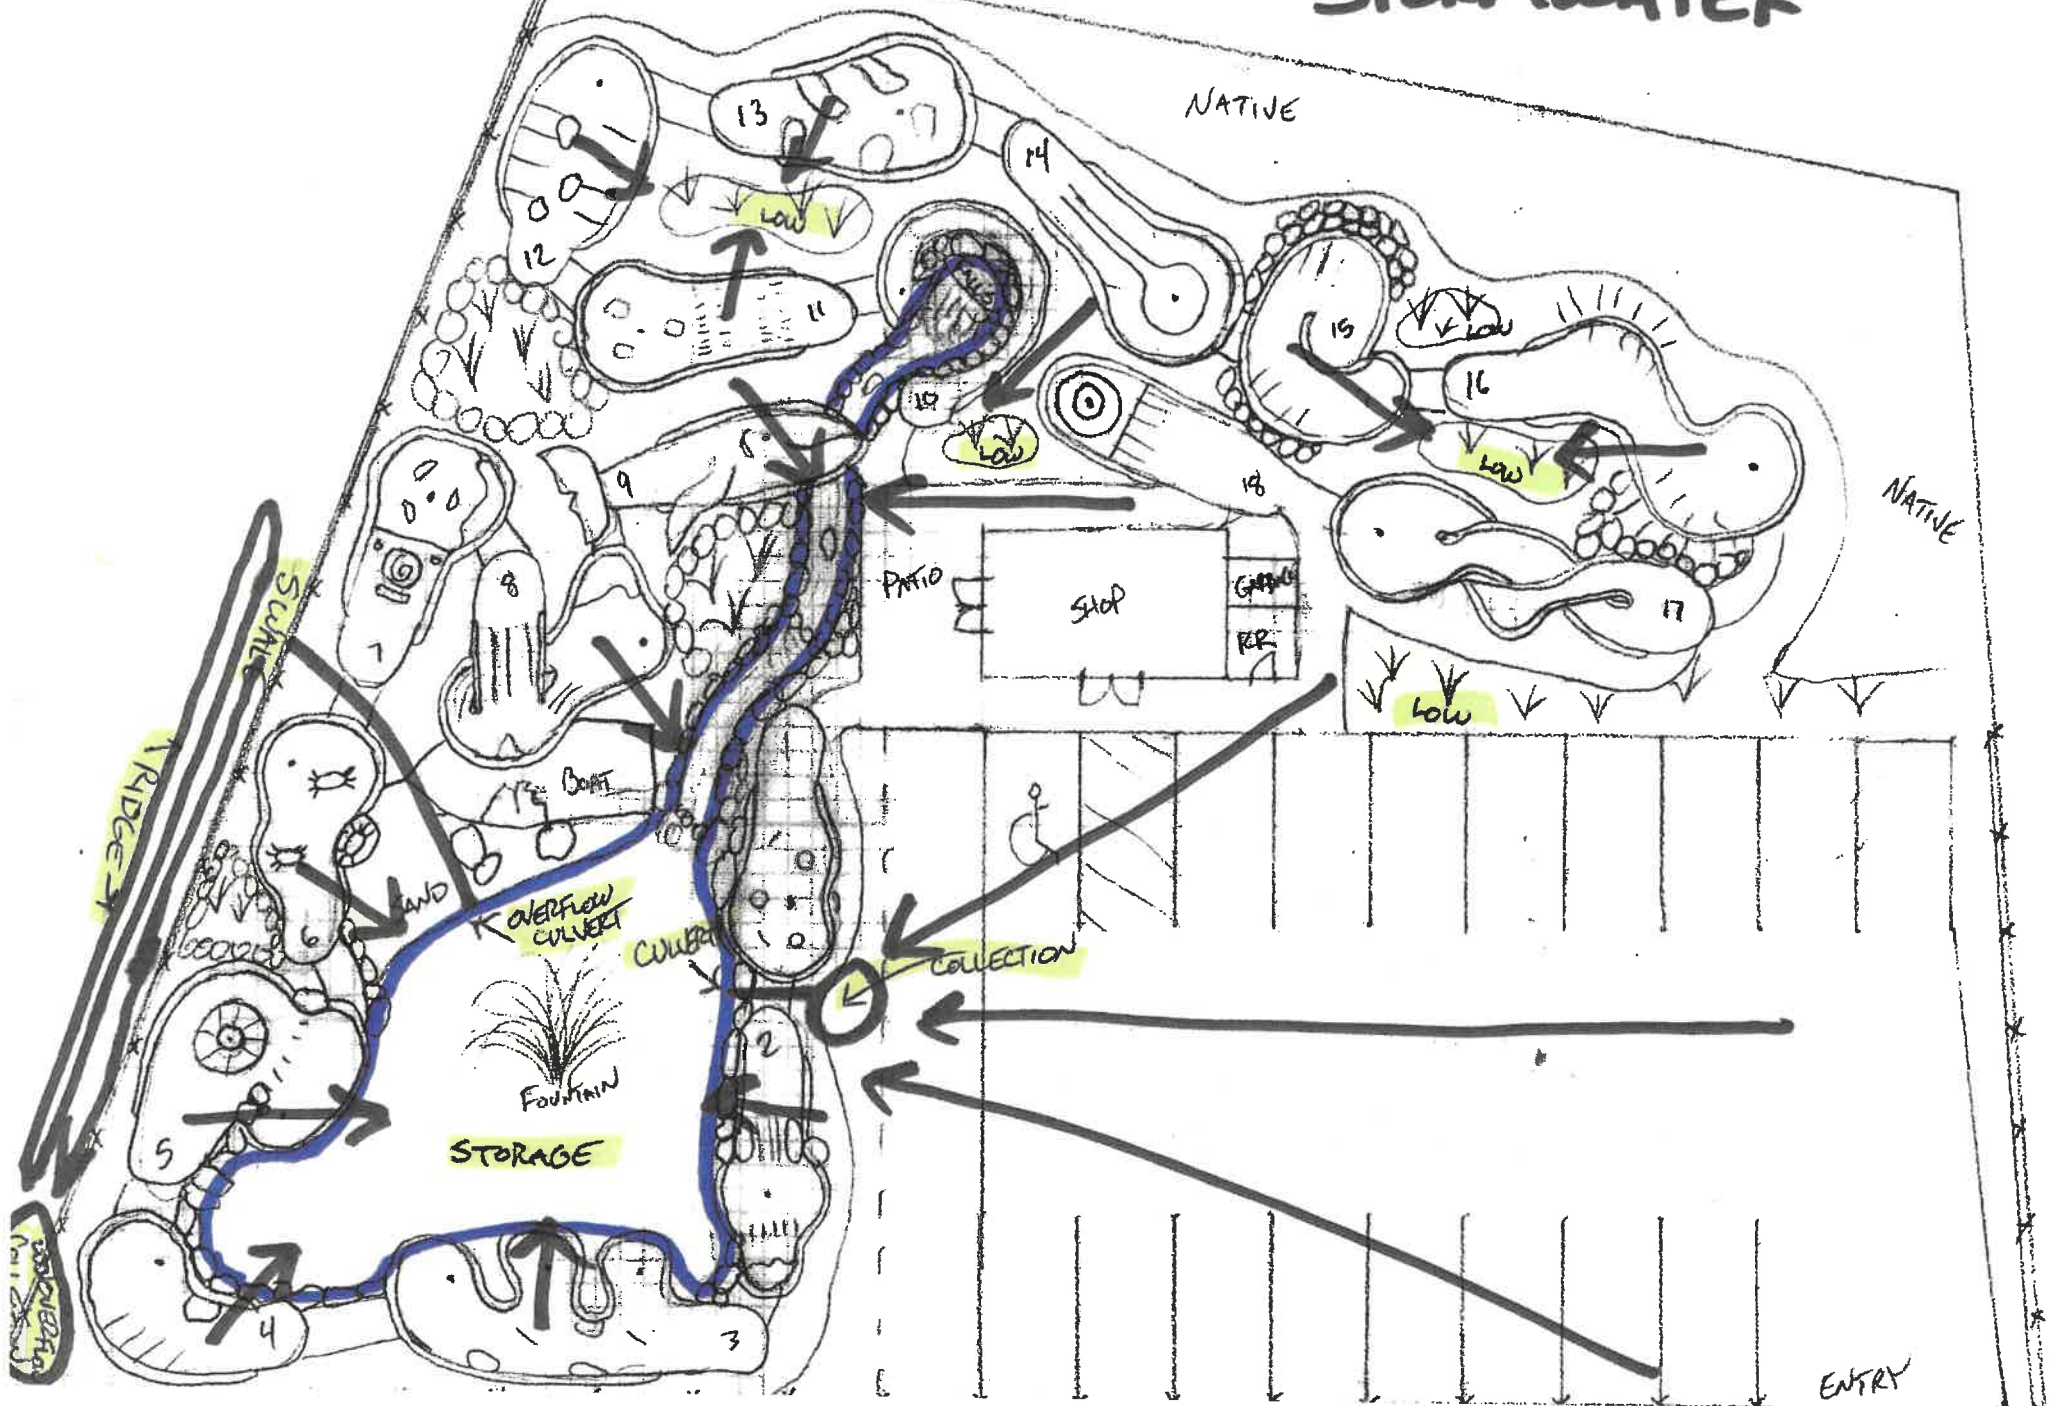

IMPERVIOUS AREAS

PATIO 288

SIDEWALKS - $180' \times 4 = 720$

PARKING 6500

COURSE 4500

GARBAGE RESTROOM 84


12,476

SITE AREA

25,700

% IMPERVIOUS

48.5%

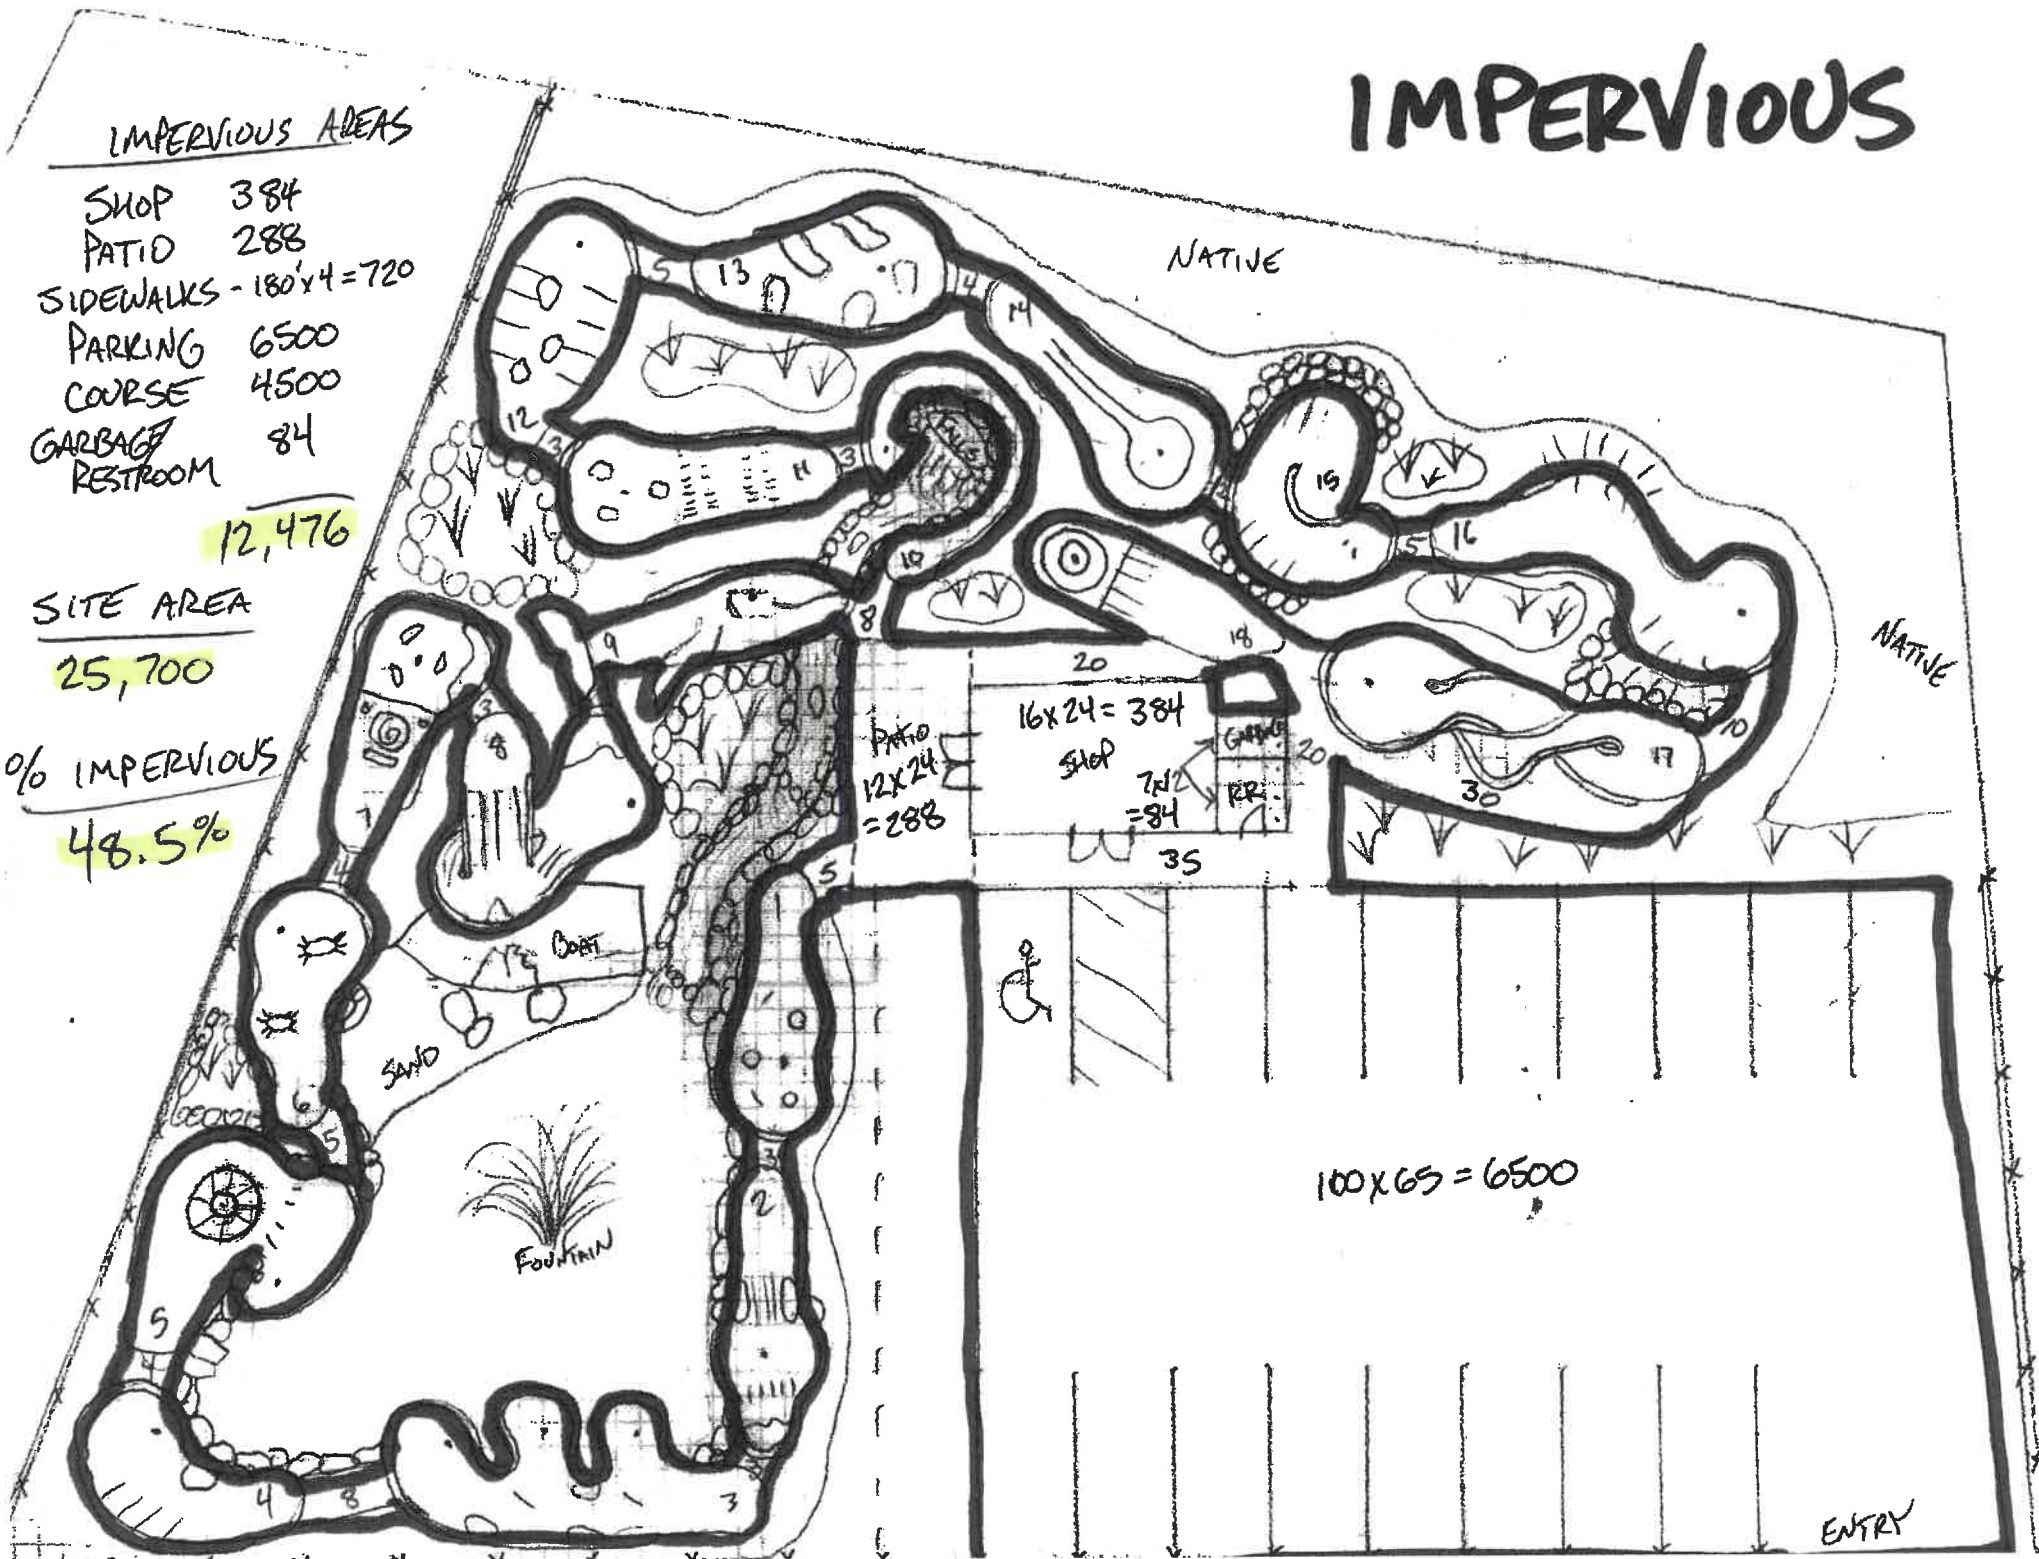

ALL AREAS OF THE COURSE WILL RECEIVE SOME
AMBIENT LIGHT. FOR REFERENCE MOST PARKING LOTS
RECEIVE 2-5 FOOT CANDLES.

LIGHTING

- RANGE OF
2 FOOT CANDLES

15' POLE MOUNTED
LED (SHOEBOX)
DARK SKY COMPLIANT

BUILDING
MOUNTED LED



Floor Plans Mini Golf Shop

Breezy Point, MN

Shop 24'x16'


Bathroom 7'x7'

Garbage 5'x7'

Total Impervious

468 sq/ft

Wall Height 10'

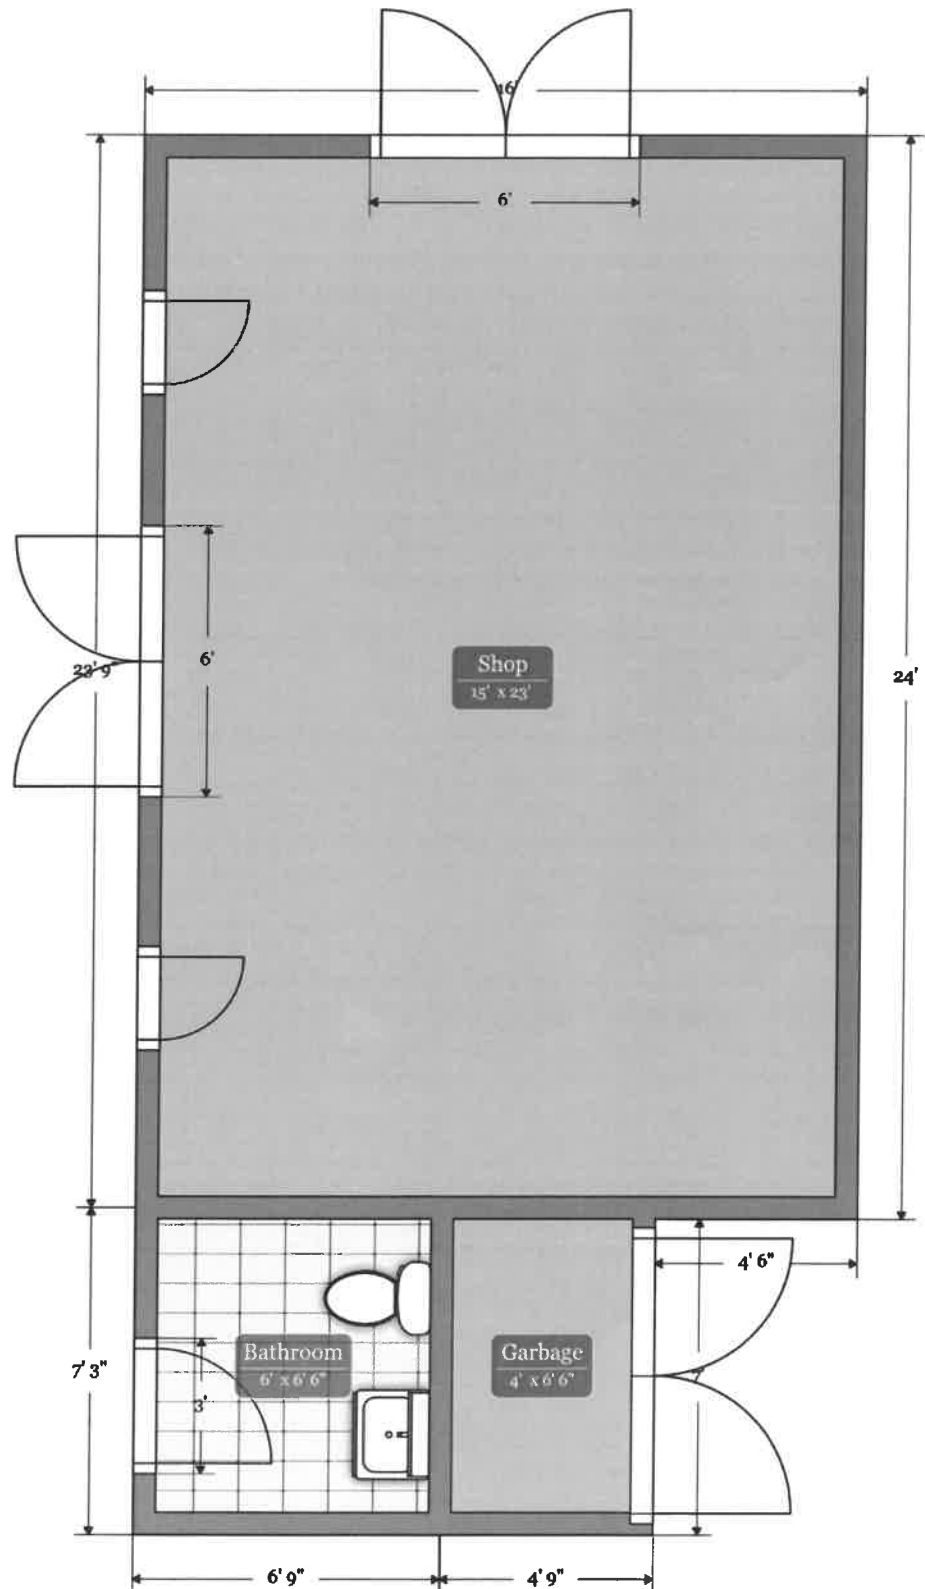

Elevations Style Example

- Bathroom and Garbage area to be add to current elevations submission.



