
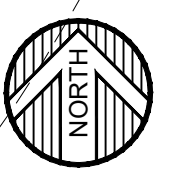


# SKETCH

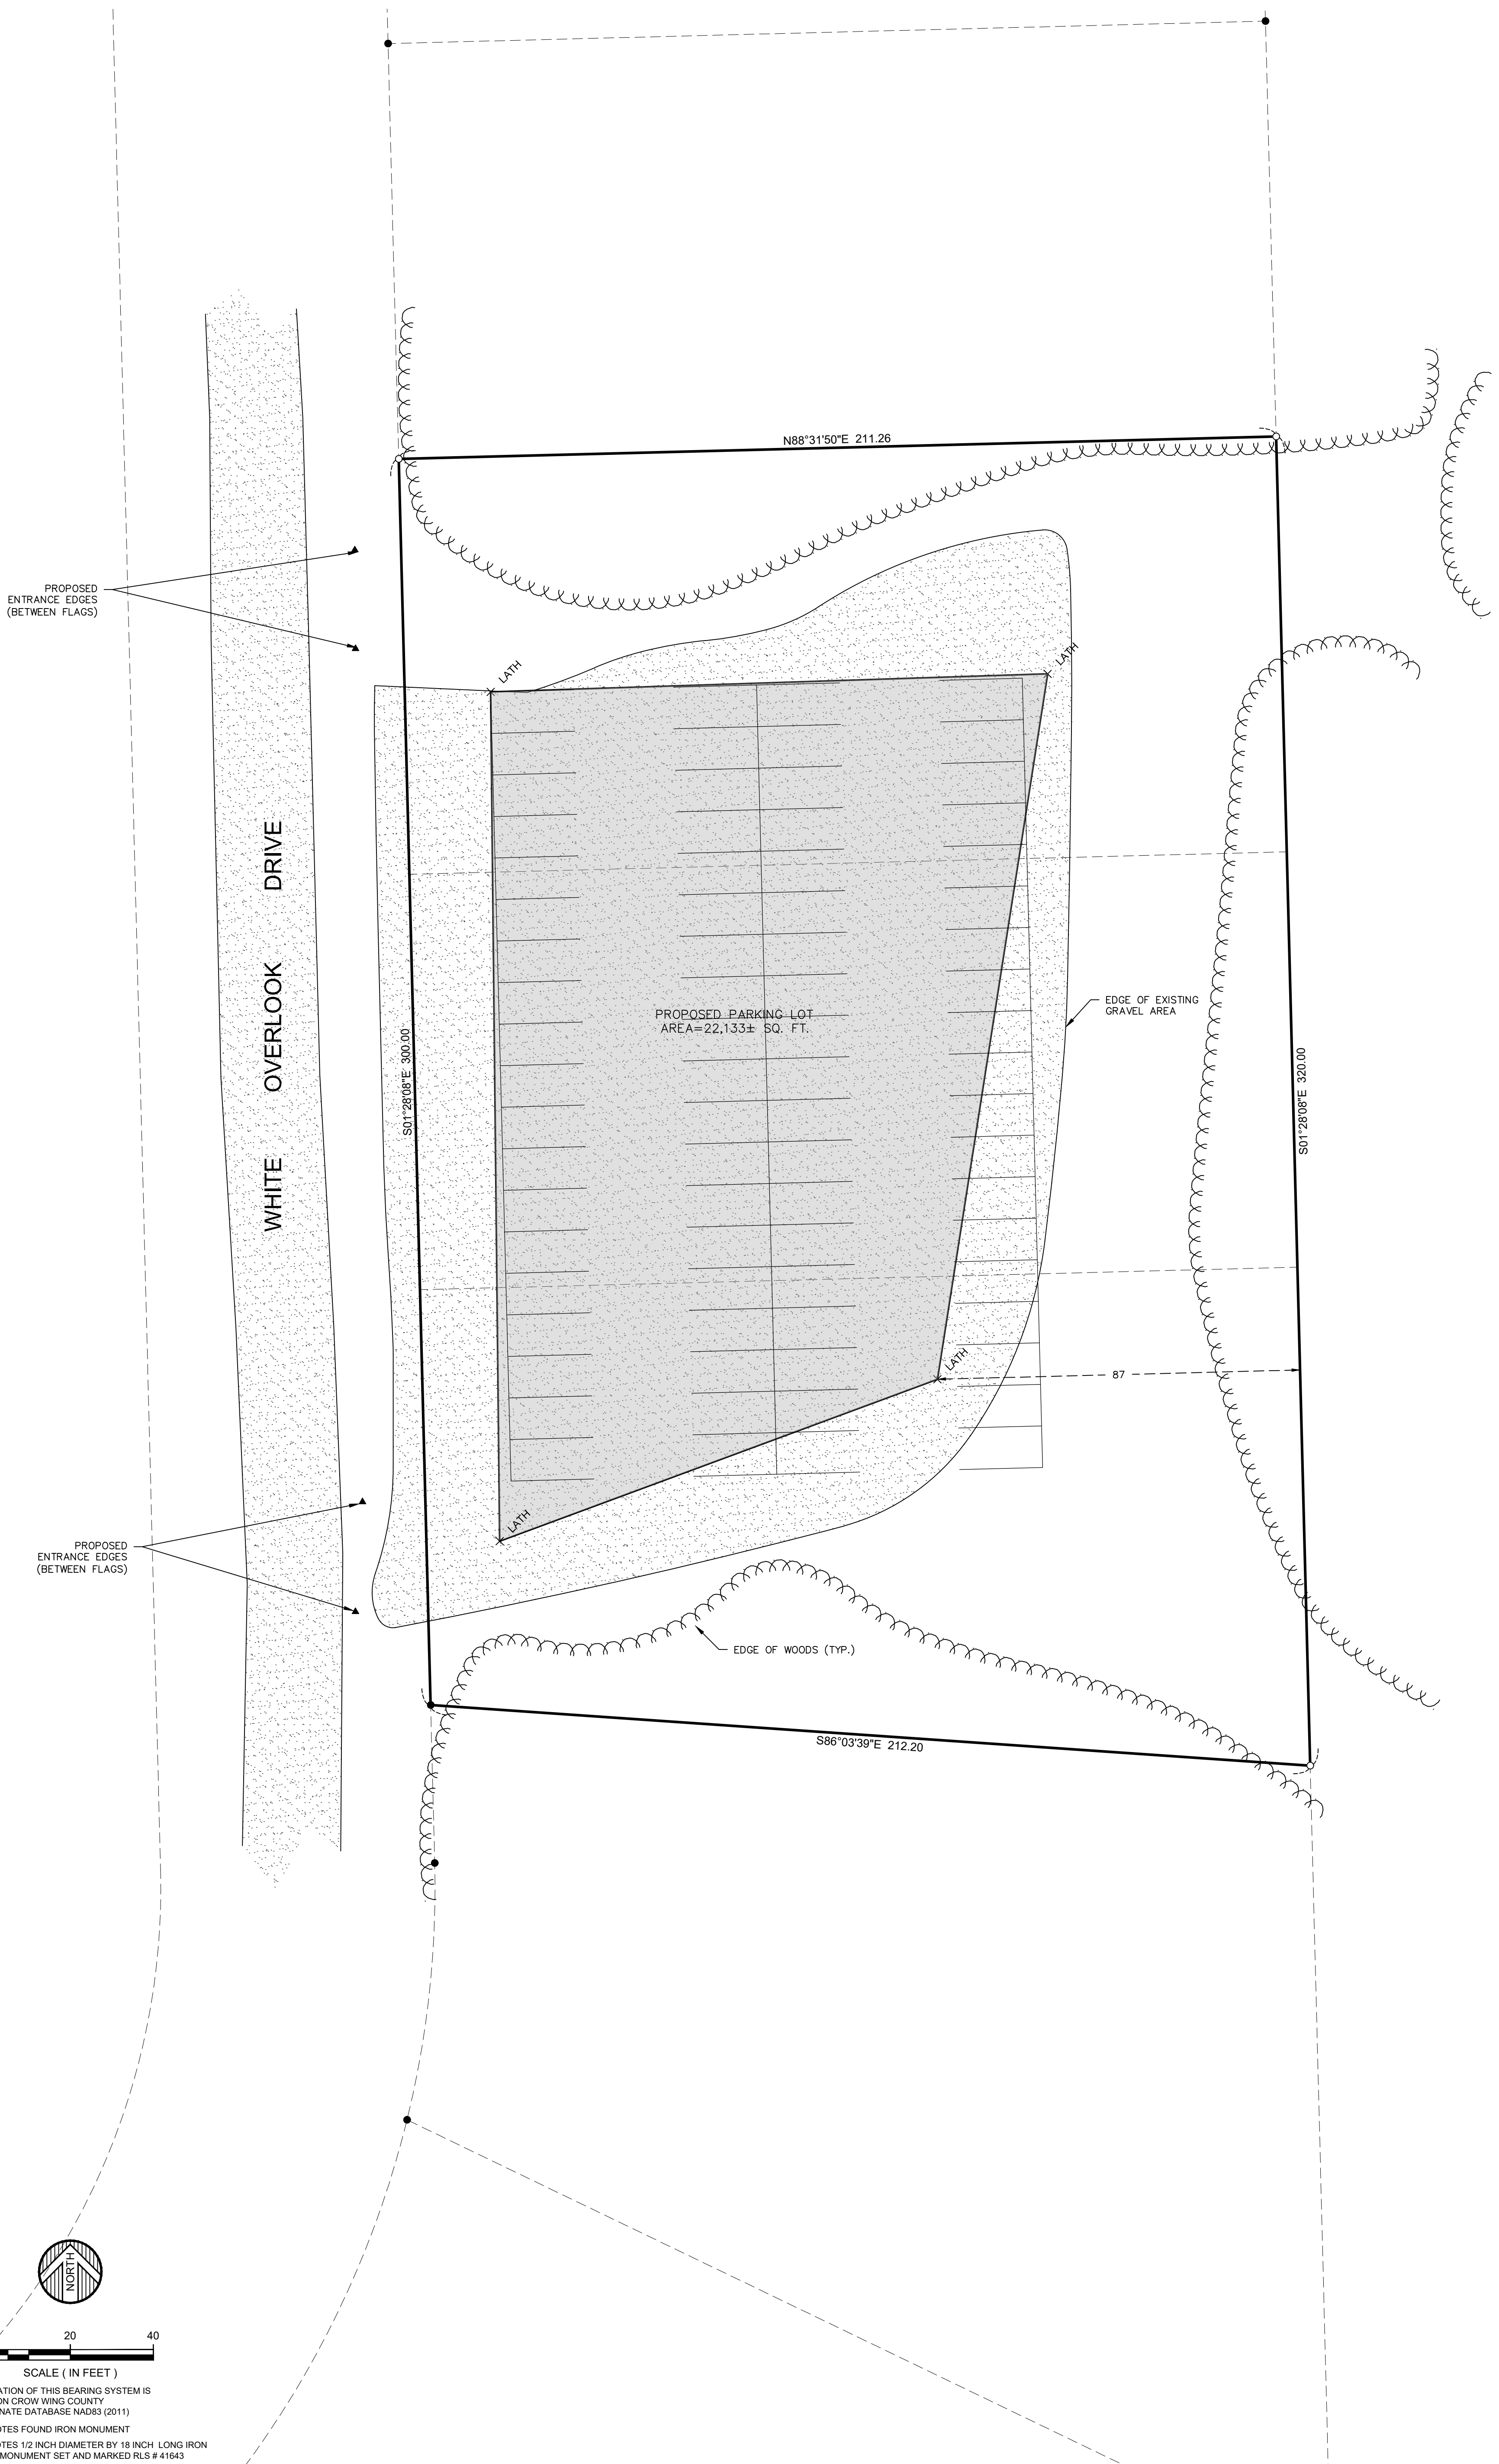

SCALE (IN FEET)

ORIENTATION OF THIS BEARING SYSTEM IS BASED ON CROW WING COUNTY COORDINATE DATABASE NAD83 (2011)

- = DENOTES FOUND IRON MONUMENT
- = DENOTES 1/2 INCH DIAMETER BY 18 INCH LONG IRON PIPE MONUMENT SET AND MARKED RLS # 41643

© 2023 WIDSETH SMITH NOLTING & ASSOCIATES, INC.

DATE	DATE	AMENDMENTS	BY	PREPARED FOR:
JULY 17, 2023				CITY OF BREEZY POINT
SCALE: AS SHOWN				I HEREBY CERTIFY THAT THIS SURVEY, PLAN, OR REPORT WAS PREPARED BY ME OR UNDER MY DIRECT SUPERVISION AND THAT I AM A DULY LICENSED LAND SURVEYOR UNDER THE LAWS OF THE STATE OF MINNESOTA
DRAWN BY: JLV				CHAD M. CONNER
CHECKED BY: CMC				DATE: 07/17/2023 LIC. NO. 41643
FILE NUMBER: 2023-10033				

**WIDSETH**  
 ARCHITECTS ■ ENGINEERS ■ SCIENTISTS ■ SURVEYORS