
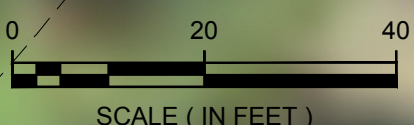


SKETCH

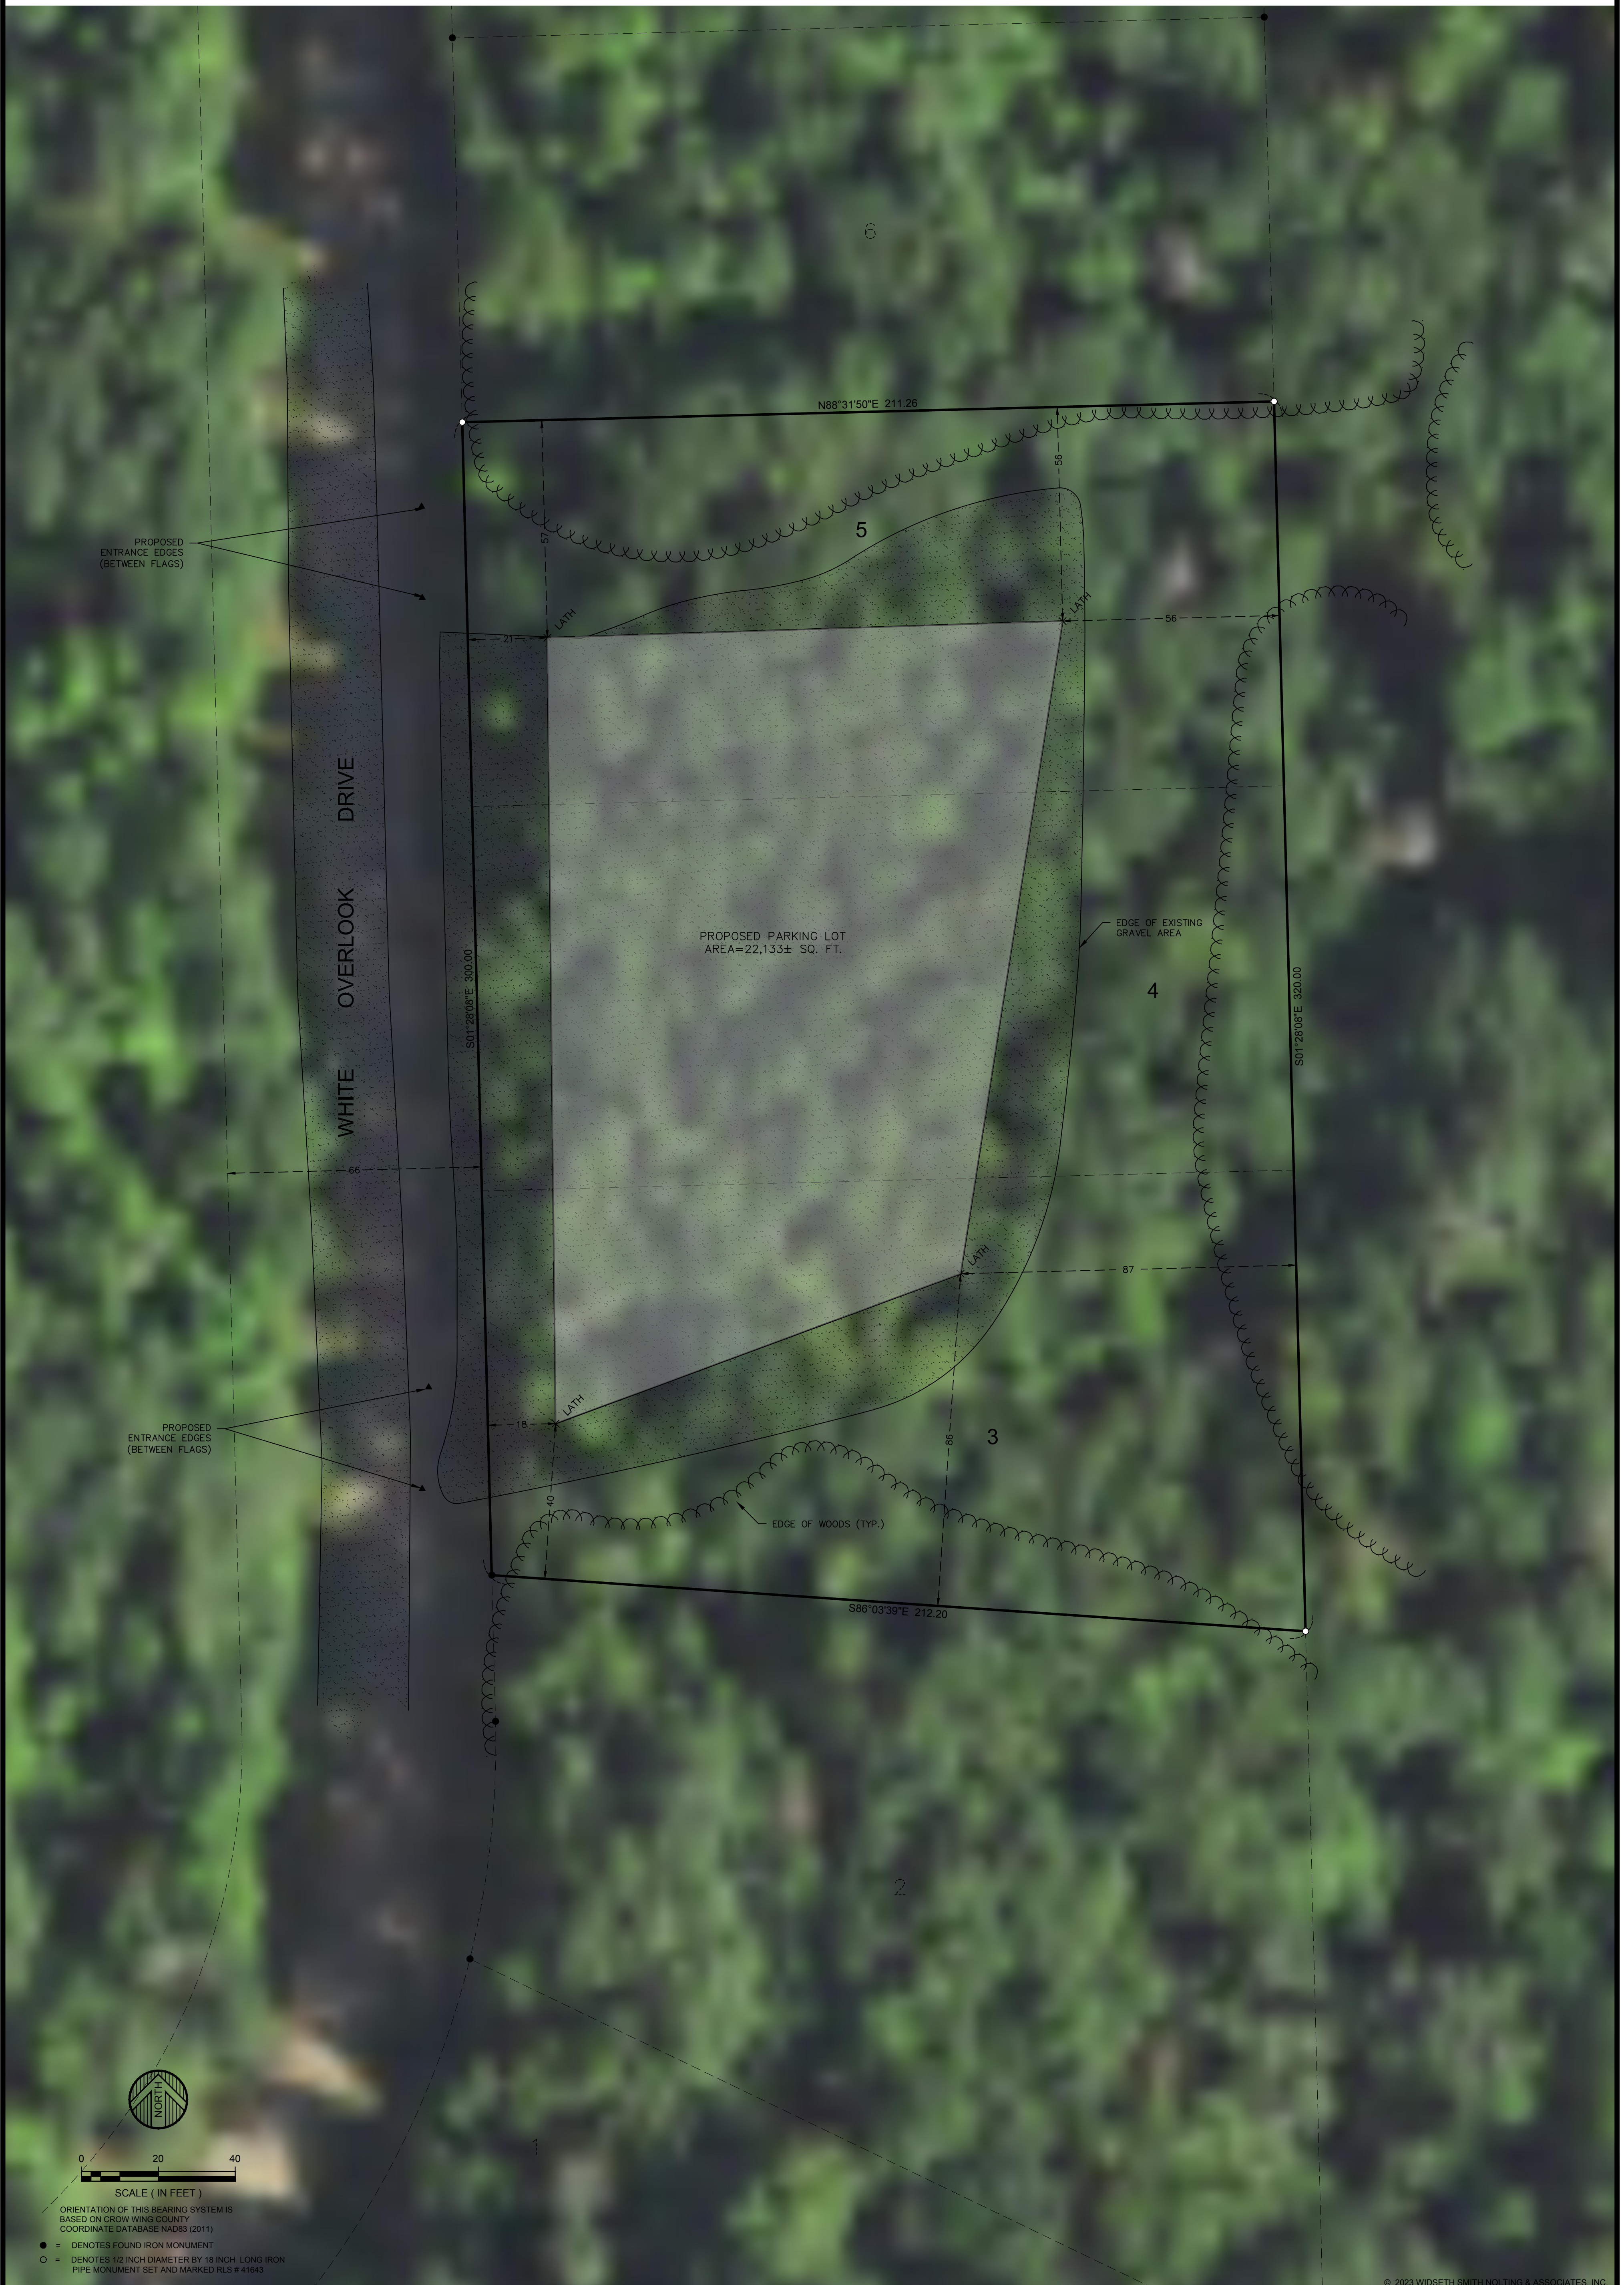

SCALE (IN FEET)

ORIENTATION OF THIS BEARING SYSTEM IS BASED ON CROW WING COUNTY COORDINATE DATABASE NAD83 (2011)

- - DENOTES FOUND IRON MONUMENT
- - DENOTES 1/2 INCH DIAMETER BY 18 INCH LONG IRON PIPE MONUMENT SET AND MARKED RLS # 41643

© 2023 WIDSETH SMITH NOLTING & ASSOCIATES, INC.

DATE:	JULY 17, 2023	DATE:		AMENDMENTS	BY:	PREPARED FOR:	CITY OF BREEZY POINT
SCALE:	AS SHOWN					I HEREBY CERTIFY THAT THIS SURVEY, PLAN, OR REPORT WAS PREPARED BY ME OR UNDER MY DIRECT SUPERVISION AND THAT I AM A DULY LICENSED LAND SURVEYOR UNDER THE LAWS OF THE STATE OF MINNESOTA	
DRAWN BY:	JLV						
CHECKED BY:	CMC						
FILE NUMBER:	2023-10033					CHAD M. CONNER	DATE: 07/17/2023 LIC. NO. 41643

WIDSETH
ARCHITECTS ■ ENGINEERS ■ SCIENTISTS ■ SURVEYORS