
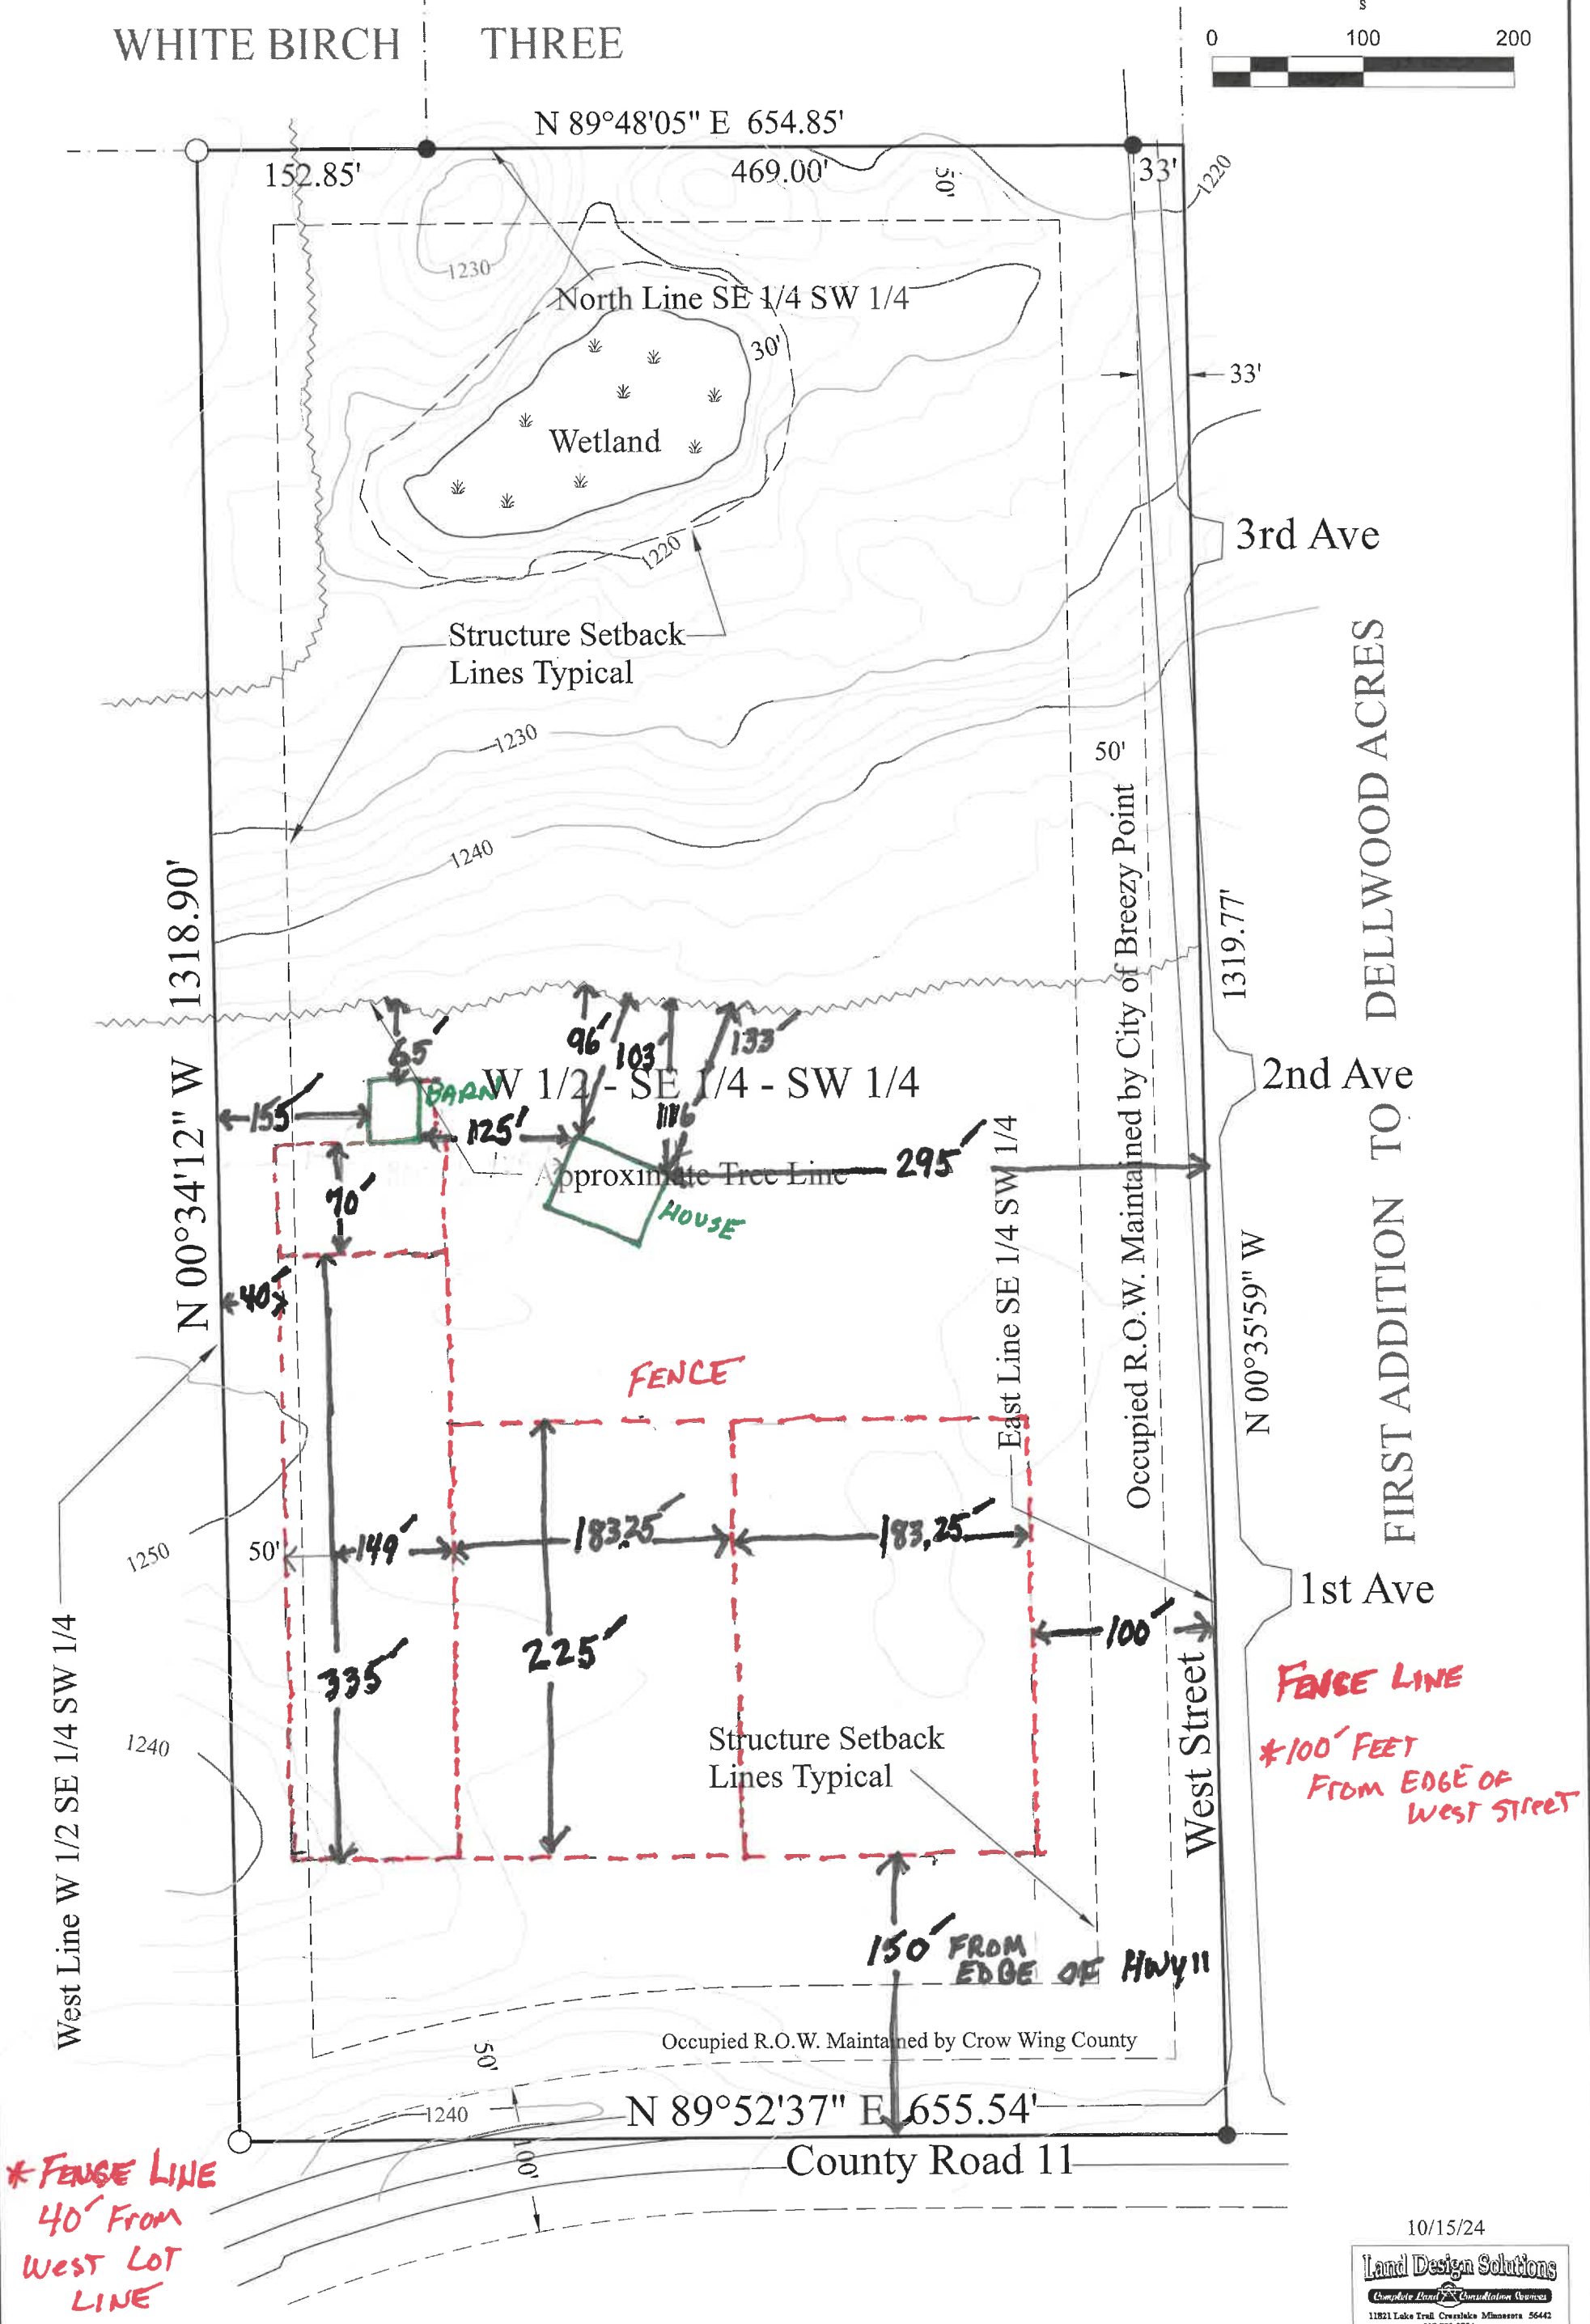


Site Development Plan

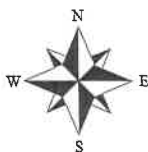

* FENCE LINE
40' From
WEST LOT
LINE

FENCE LINE
*100' FEET
FROM EDGE OF
WEST STREET