


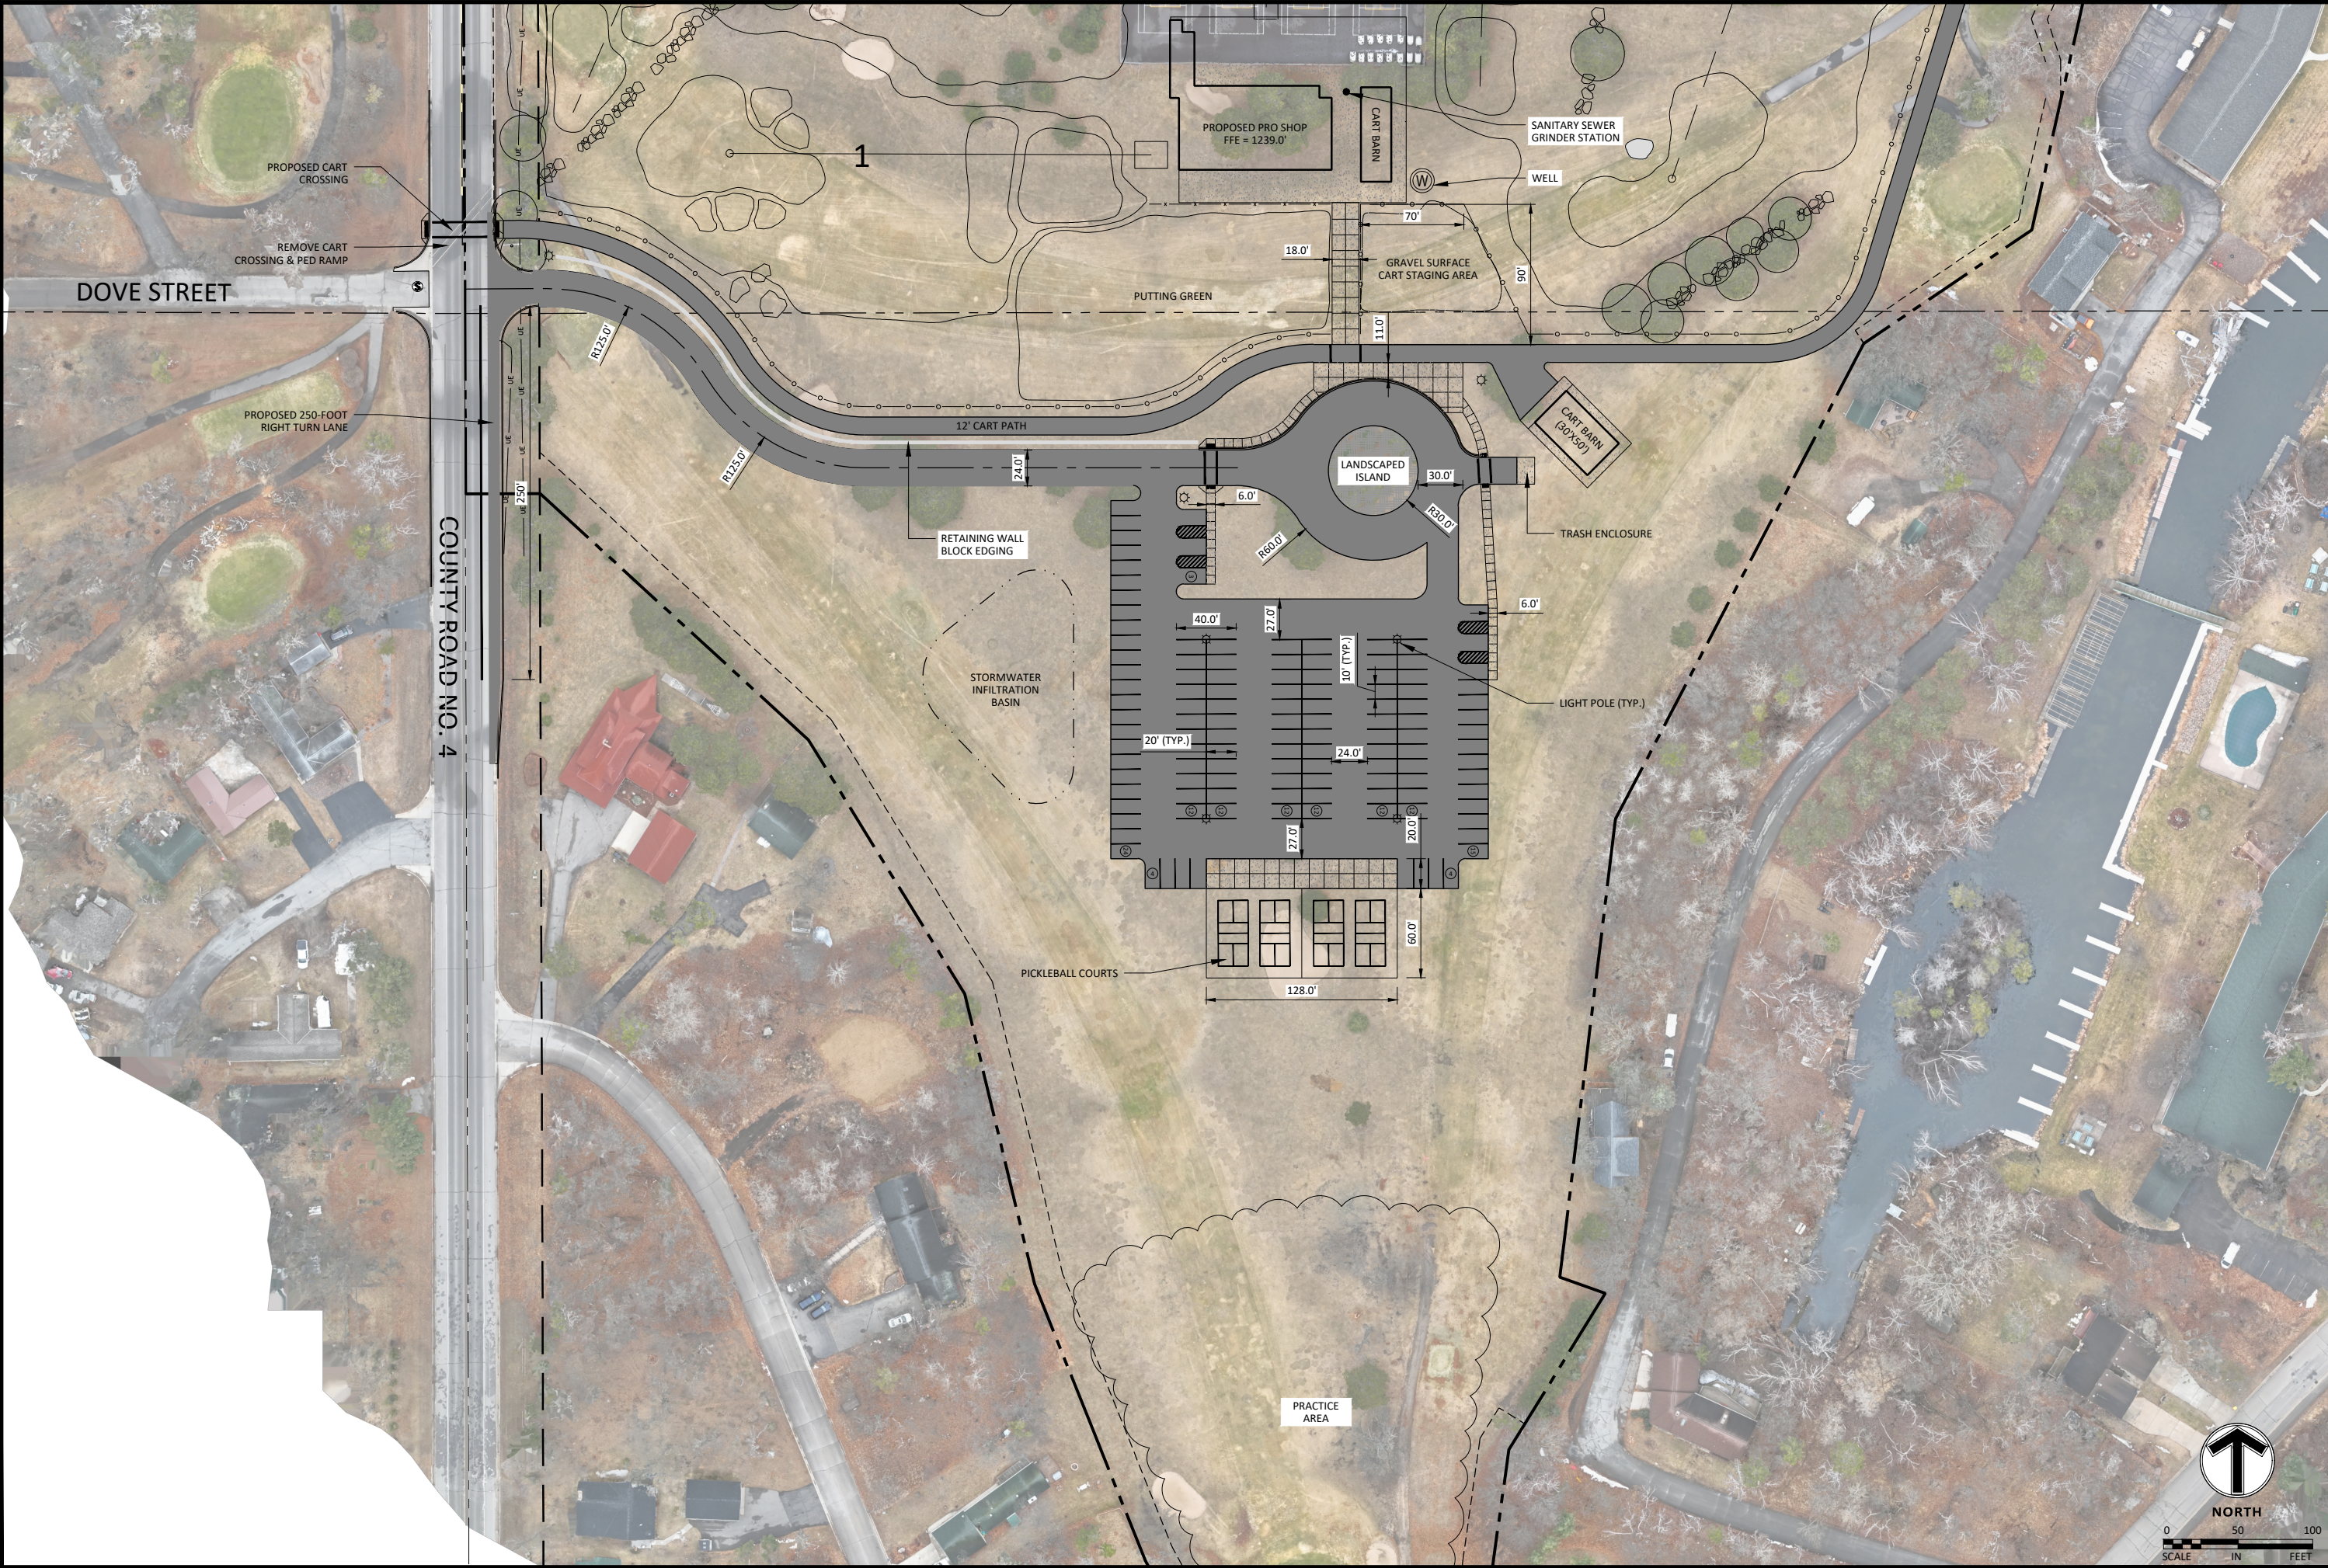

I HEREBY CERTIFY THAT THIS PLAN, SPECIFICATION OR REPORT WAS PREPARED BY ME OR UNDER MY DIRECT SUPERVISION AND THAT I AM A DULY LICENSED PROFESSIONAL ENGINEER UNDER THE LAWS OF THE STATE OF MINNESOTA.

CHRISTOPHER L. SONMOR 44599 LIC. NO. 07/22/2025 DATE

REVISIONS		
#	REVISION NOTE	DATE
1		
2		
3		

SHORT COURSE SITE IMP.
CONCEPT SITE PLAN
BREEZY POINT, MINNESOTA

