



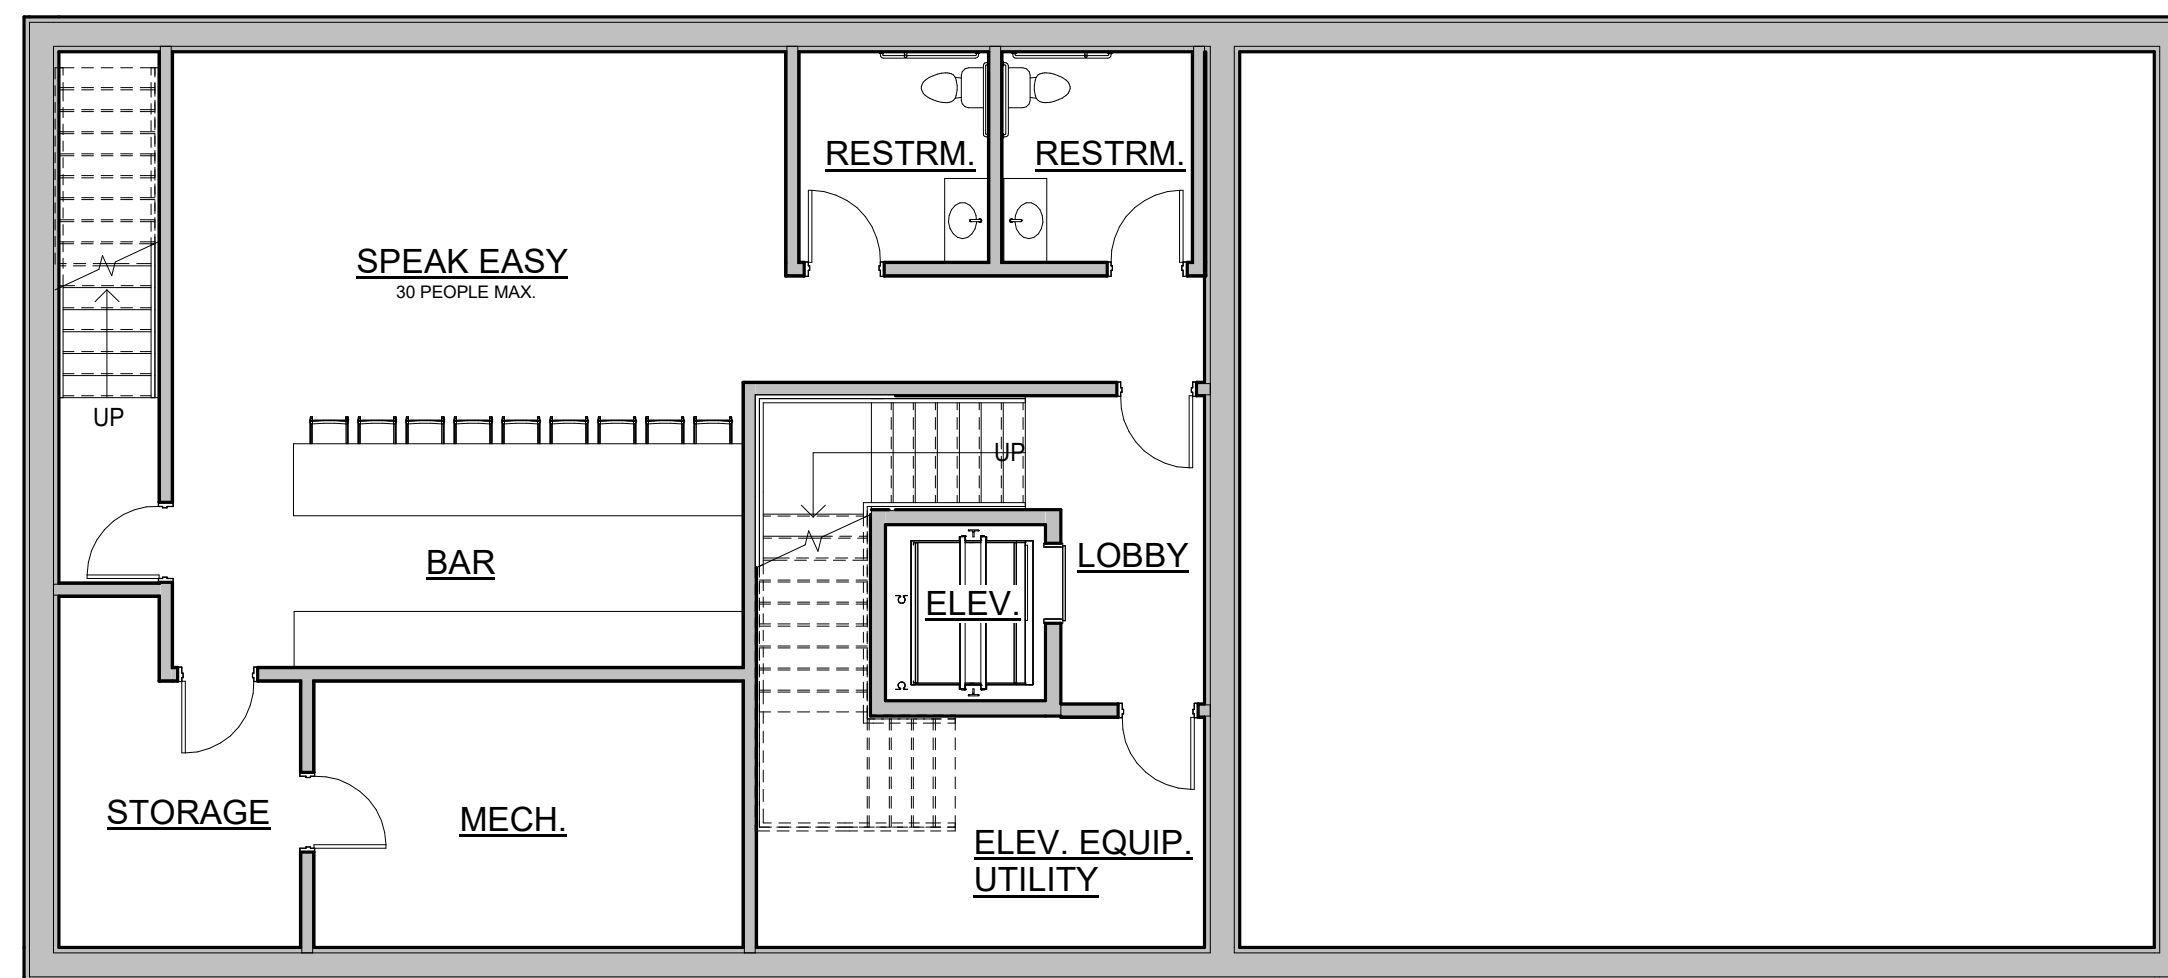


1 LOWER LEVEL FLOOR PLAN
A1.0 1/8" = 1'-0"

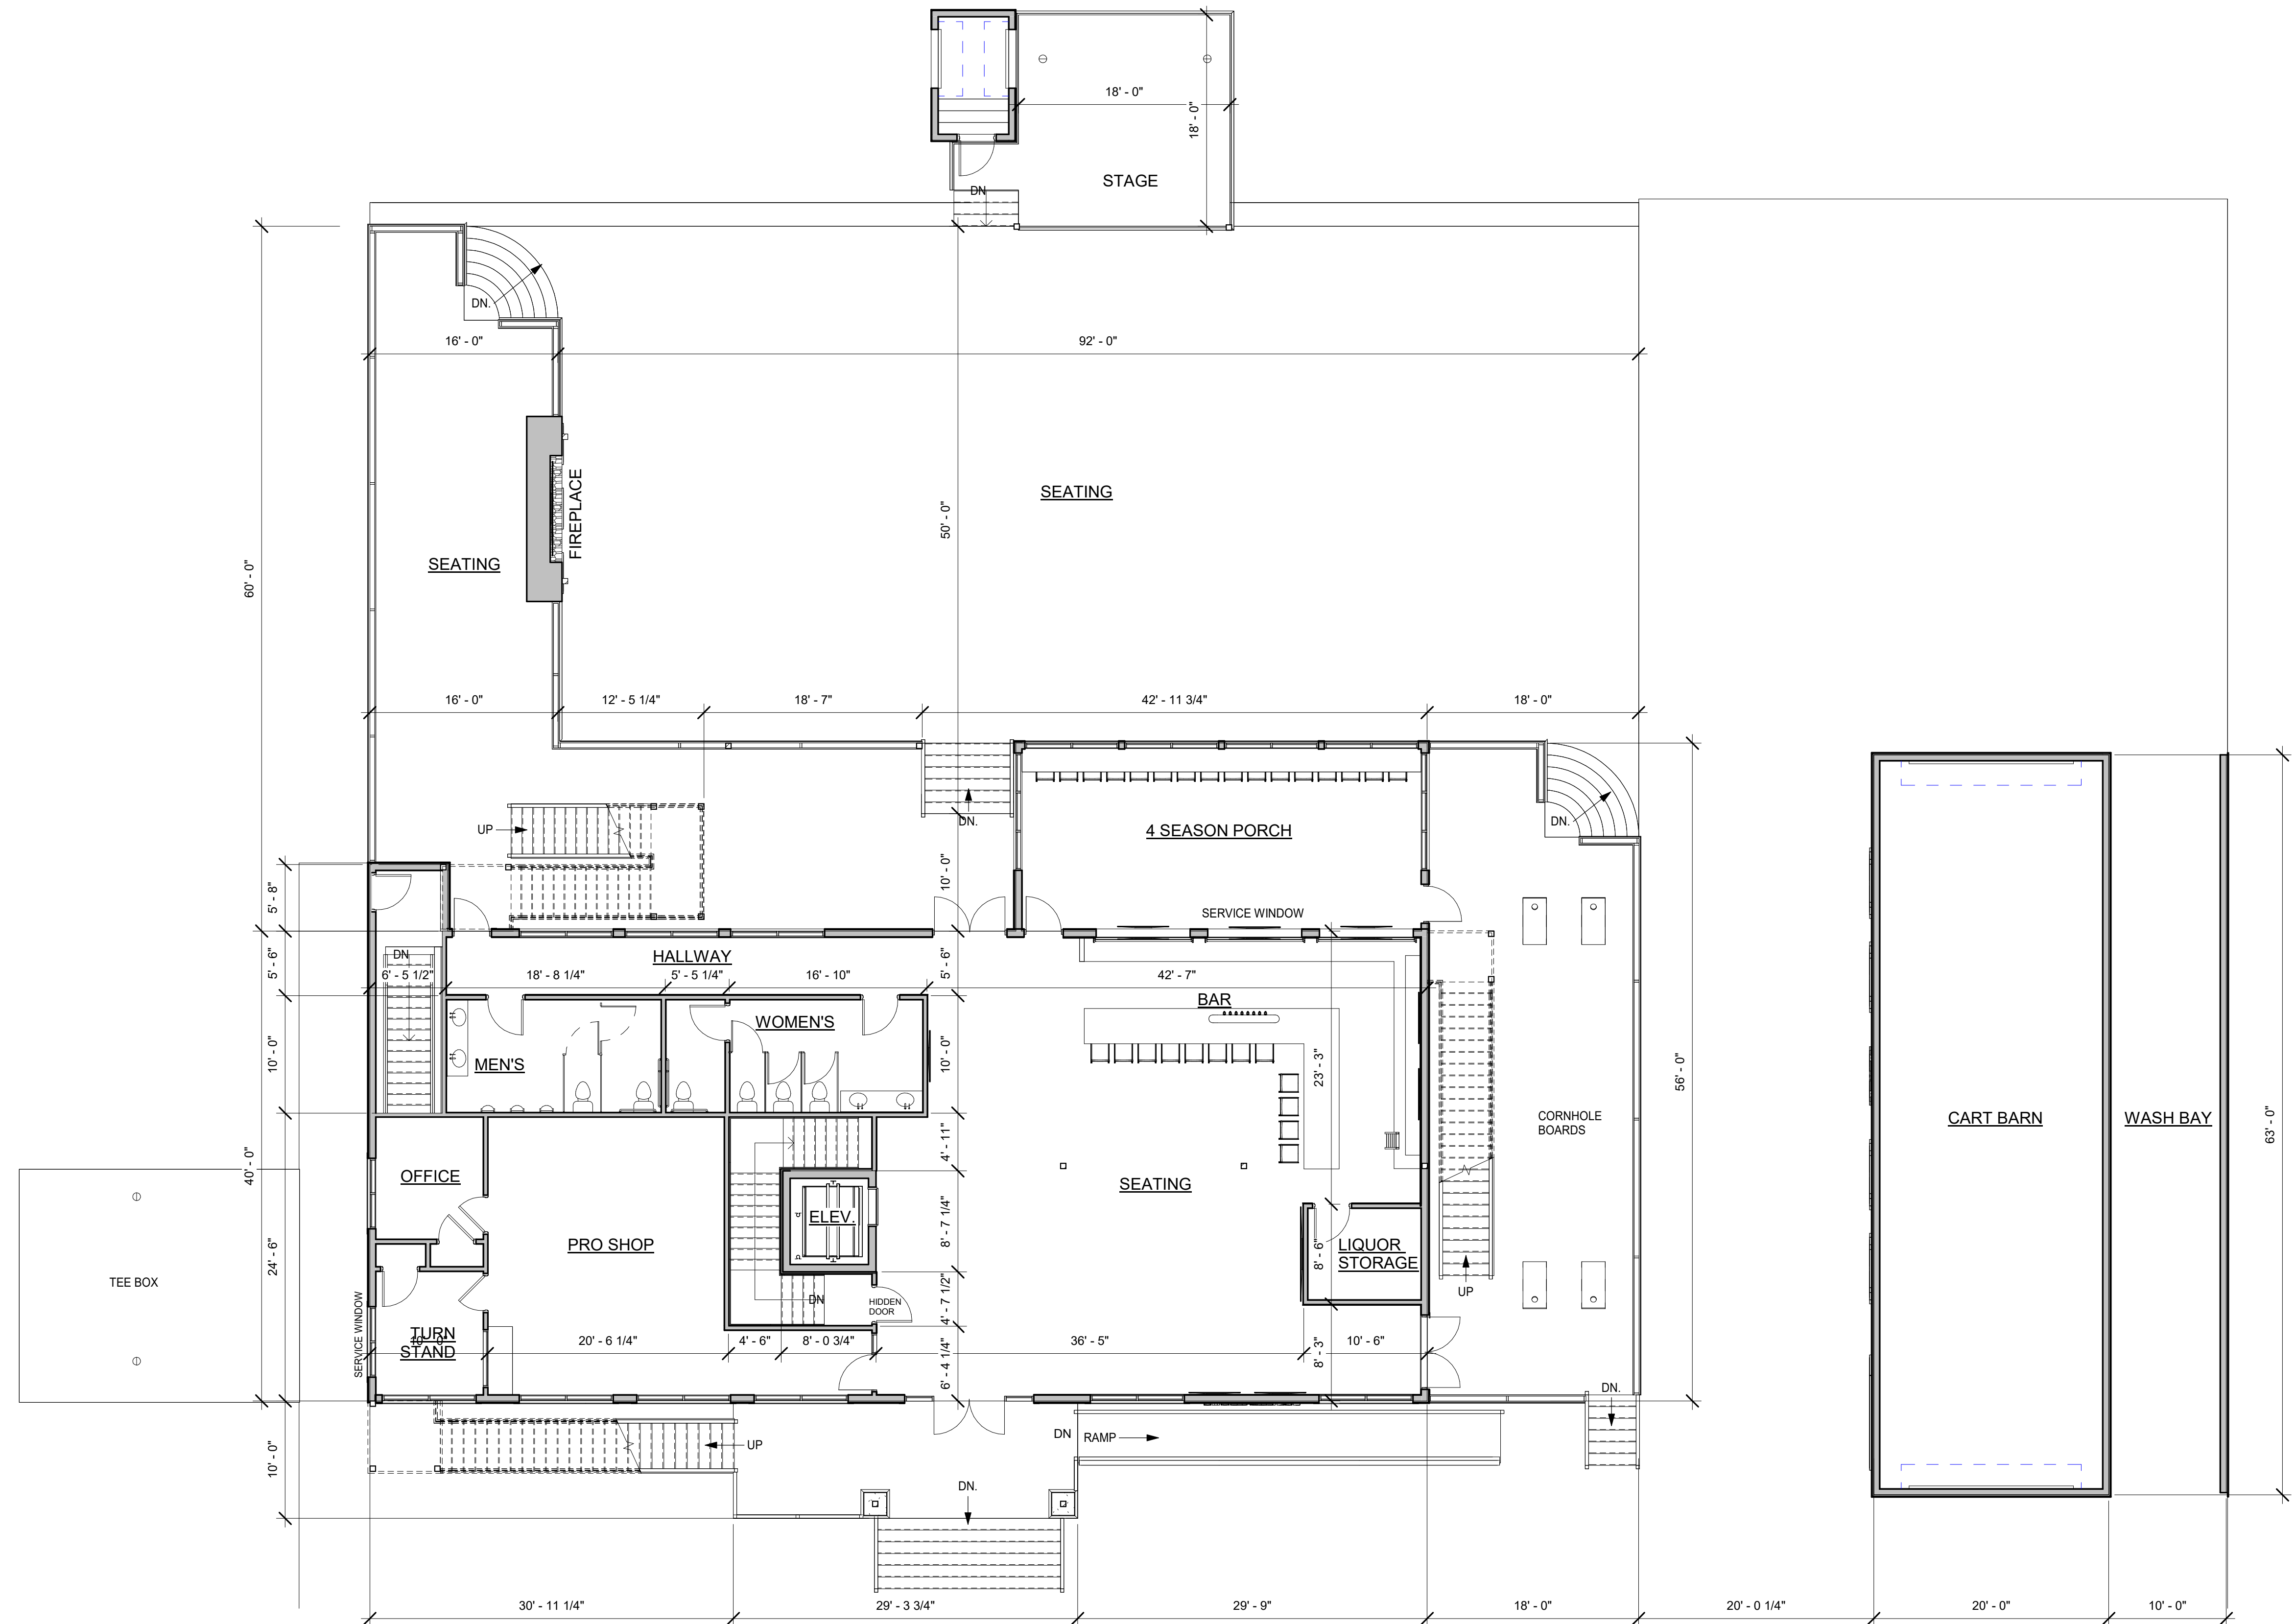


1 MAIN LEVEL FLOOR PLAN
A1.1 1/8" = 1'-0"

BREEZY POINT SOCIAL CLUB CONCEPT

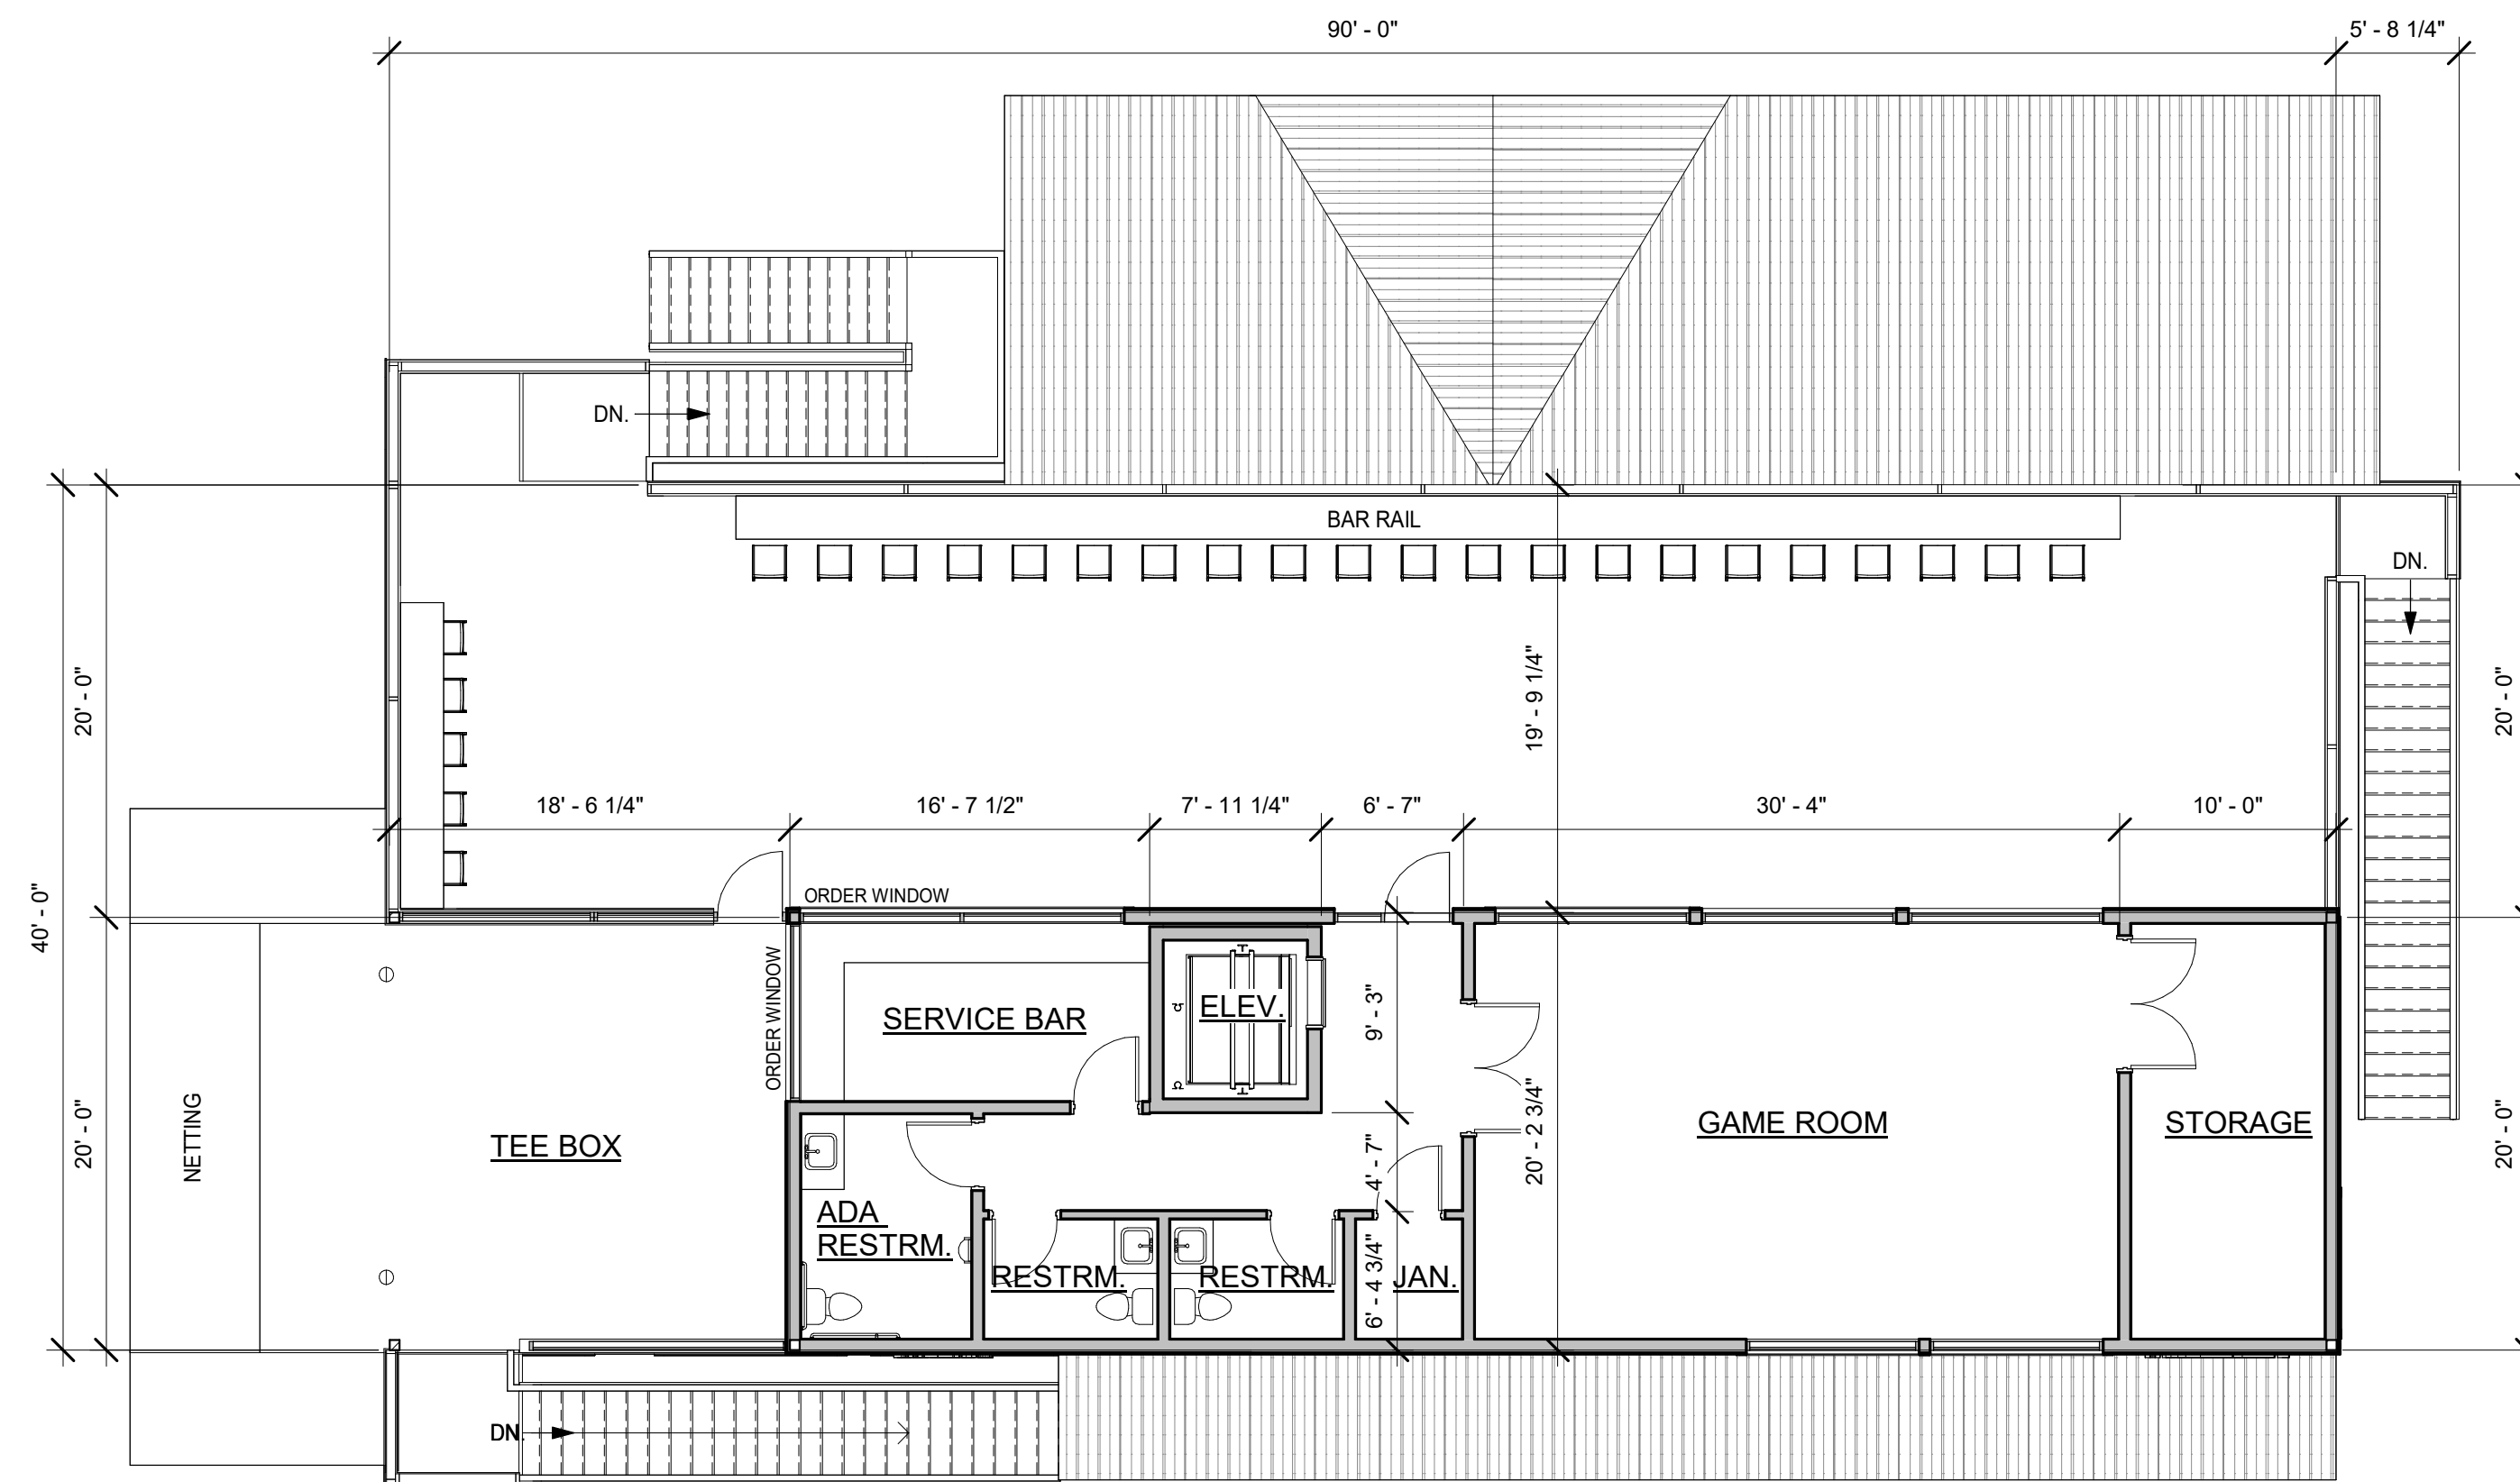


1 UPPER LEVEL FLOOR PLAN
A1.2 1/8" = 1'-0"

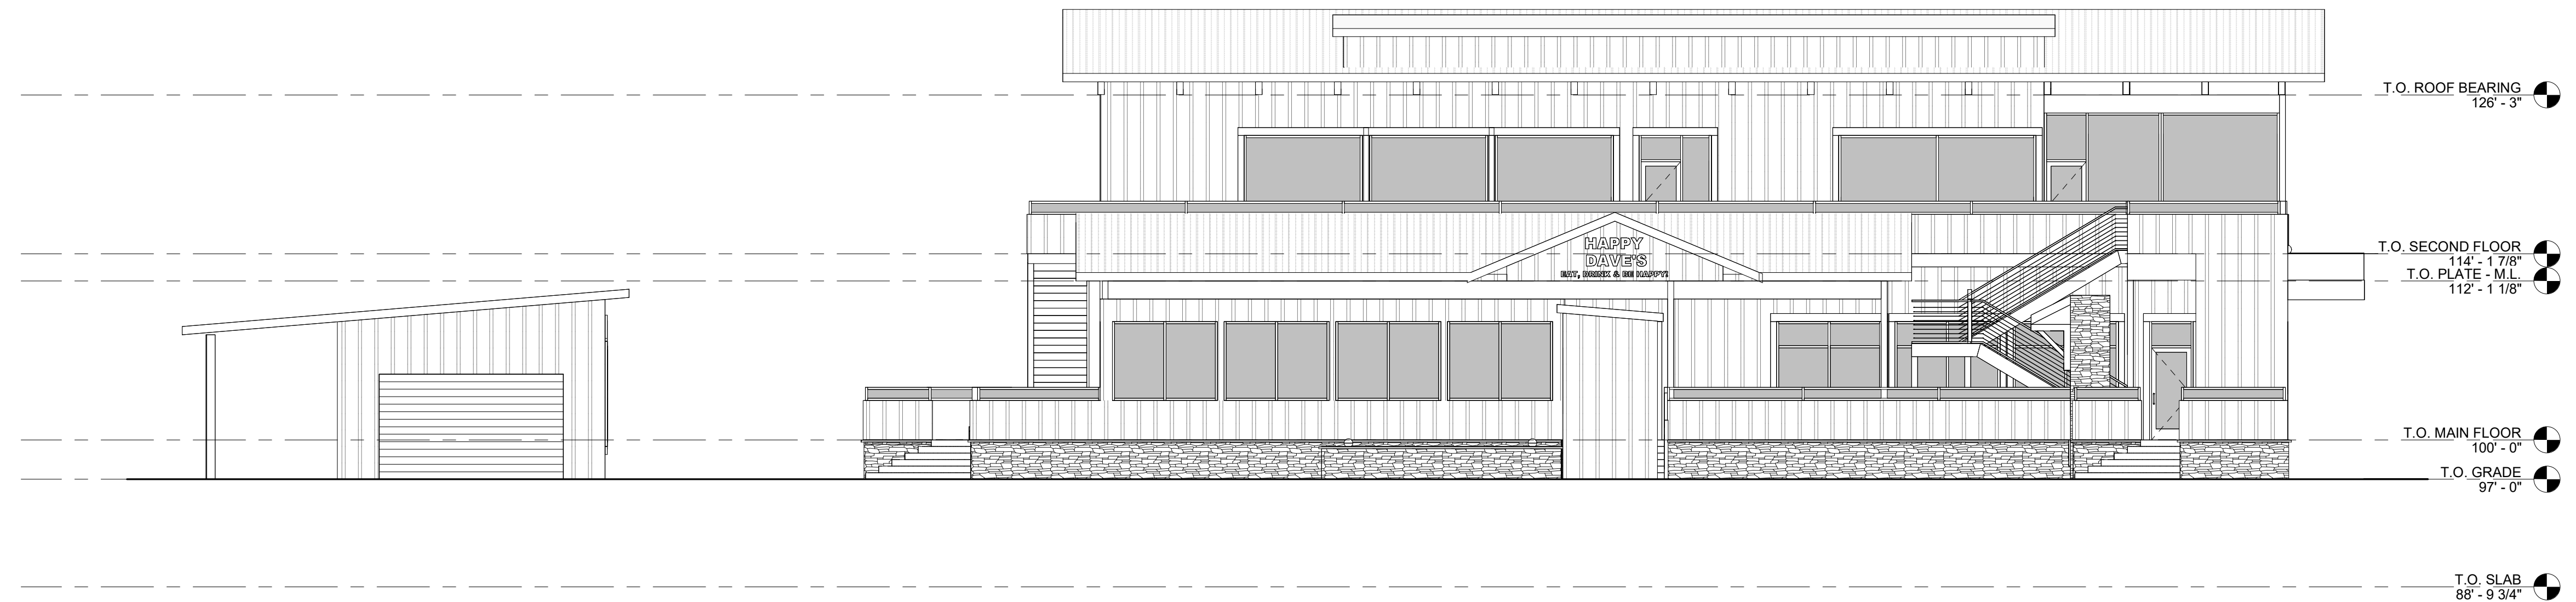


2 NORTH ELEVATION
A2.1 1/8" = 1'-0"



1 SOUTH ELEVATION
A2.1 1/8" = 1'-0"

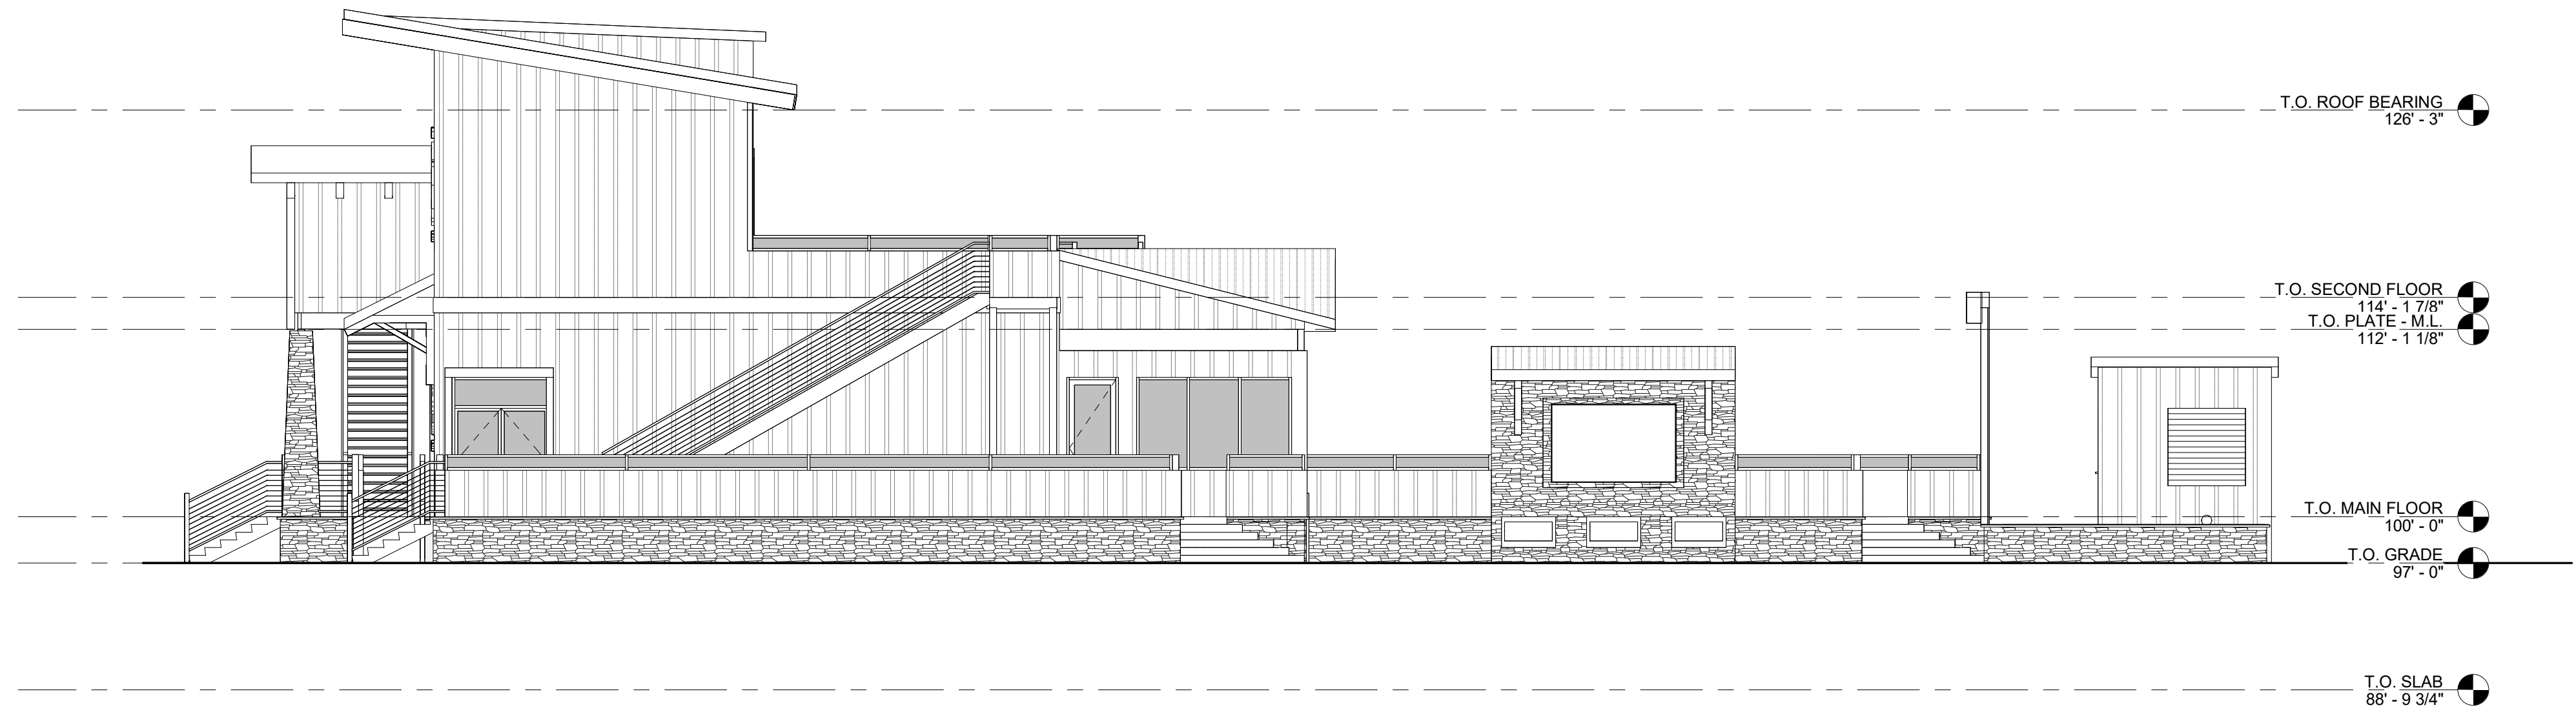

1 EAST ELEVATION
A2.2 1/8" = 1'-0"

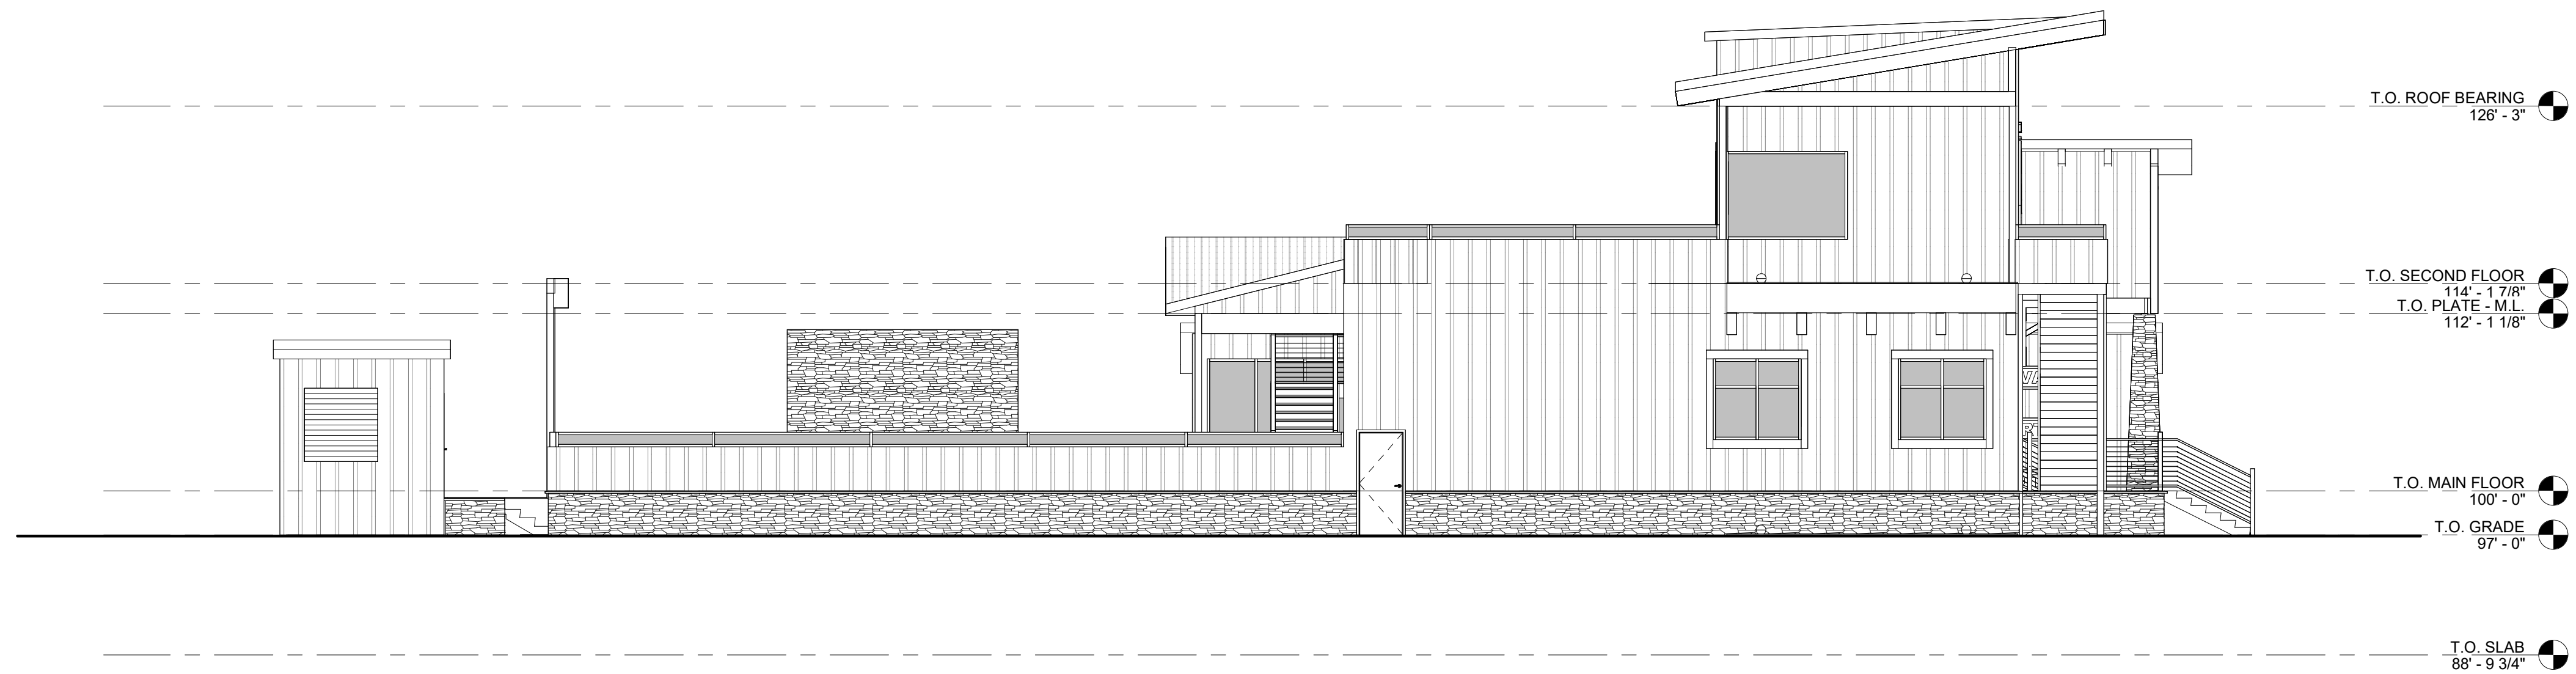

2 WEST ELEVATION
A2.2 1/8" = 1'-0"