


1 OVERALL SITE PLAN
 1" = 30'-0" (1" = 60'-0" on 11x17 Paper)



IMPERVIOUS CALCULATIONS


S 0°07'14" E 72'

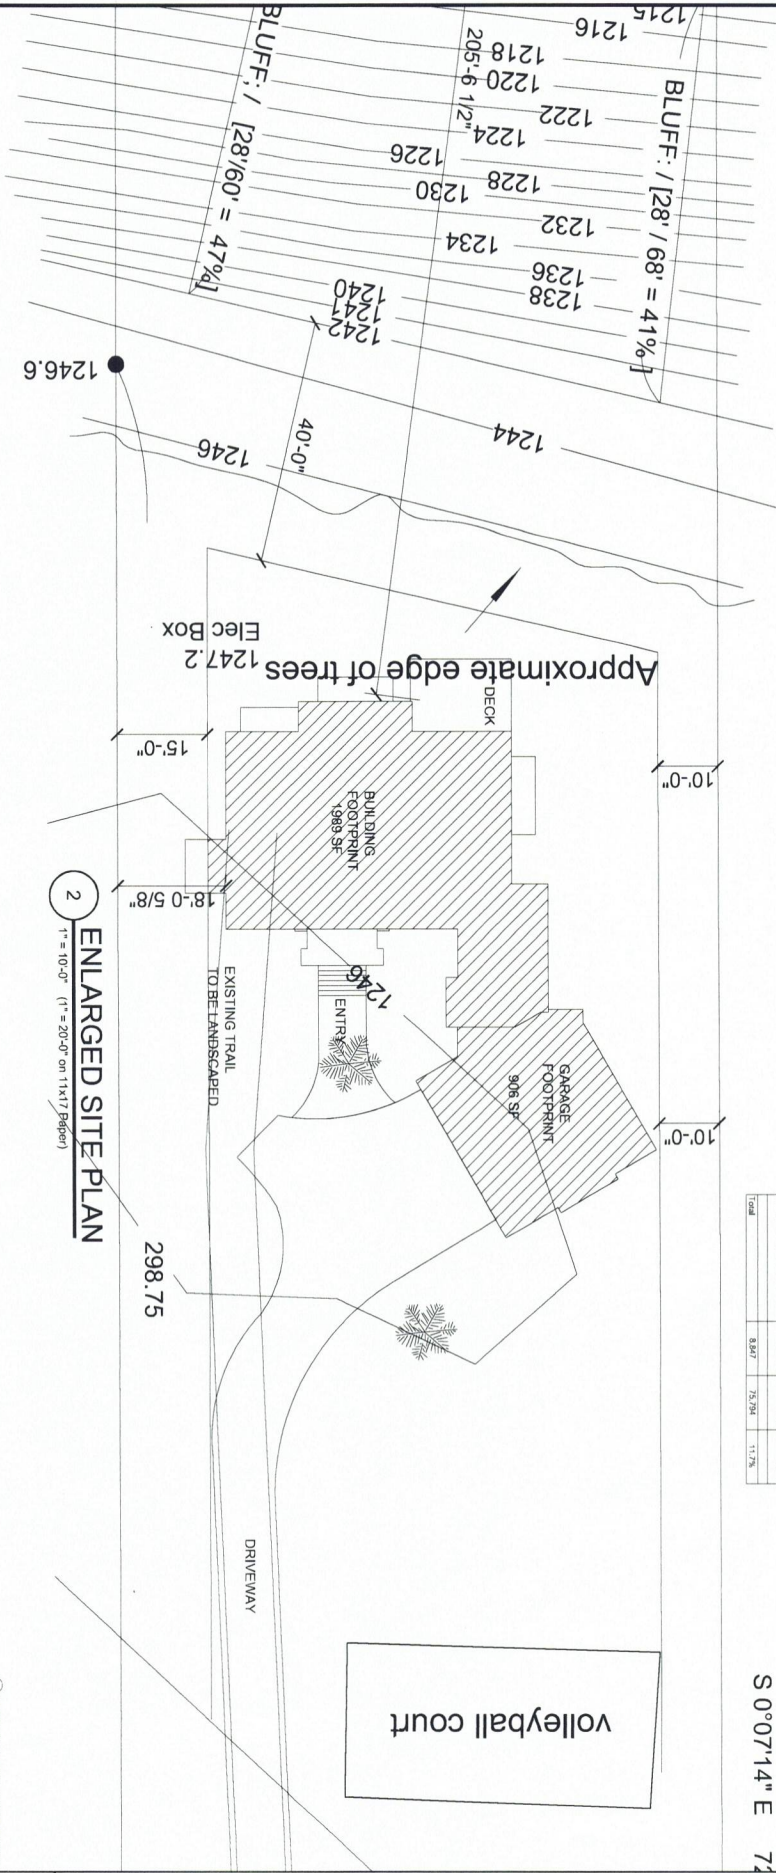

2 ENLARGED SITE PLAN
 1" = 10'-0" (1" = 20'-0" on 11x17 Paper)

S 0°07'14" E 72'