


EXISTING CITY HALL PLAN: 4,370 s.f.

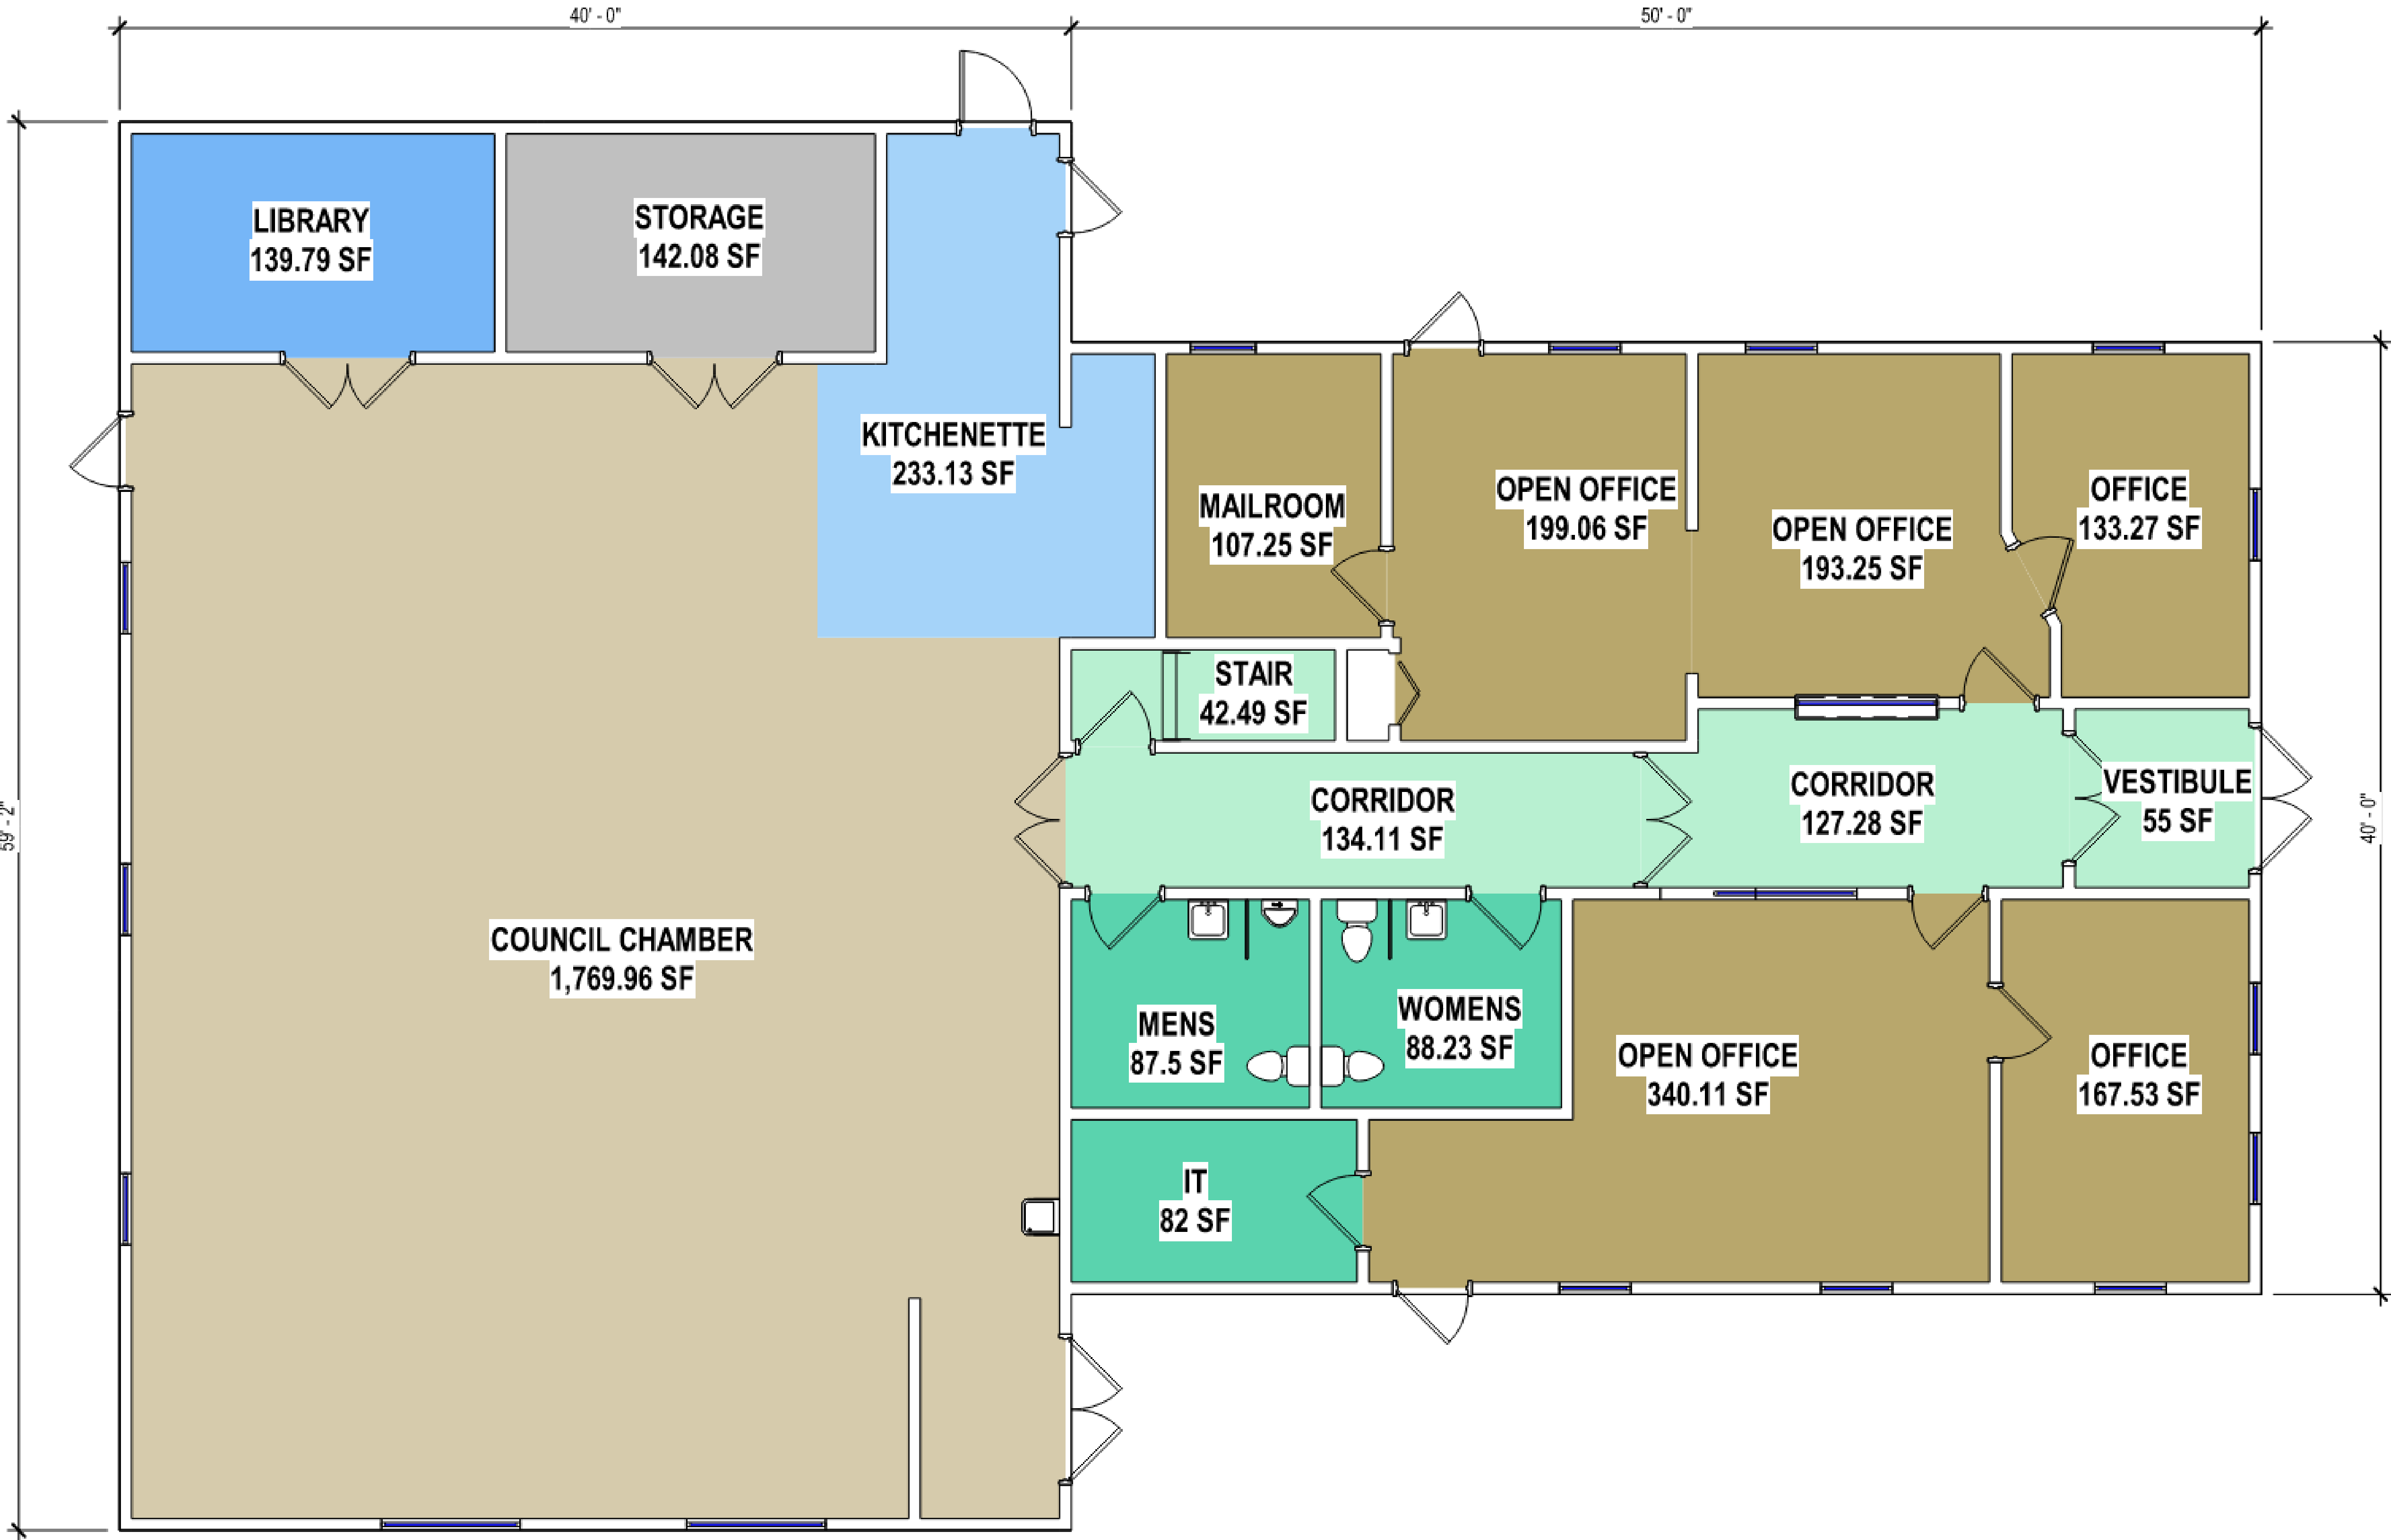


LEGEND

- CIRCULATION
- COMMUNITY ROOM
- COUNCIL CHAMBERS
- LIBRARY
- MISC.
- STAFF OFFICE SPACE
- STORAGE

6/2/2023

PROPOSED CITY HALL ADDITION & REMODEL PLAN: 5,800 s.f.

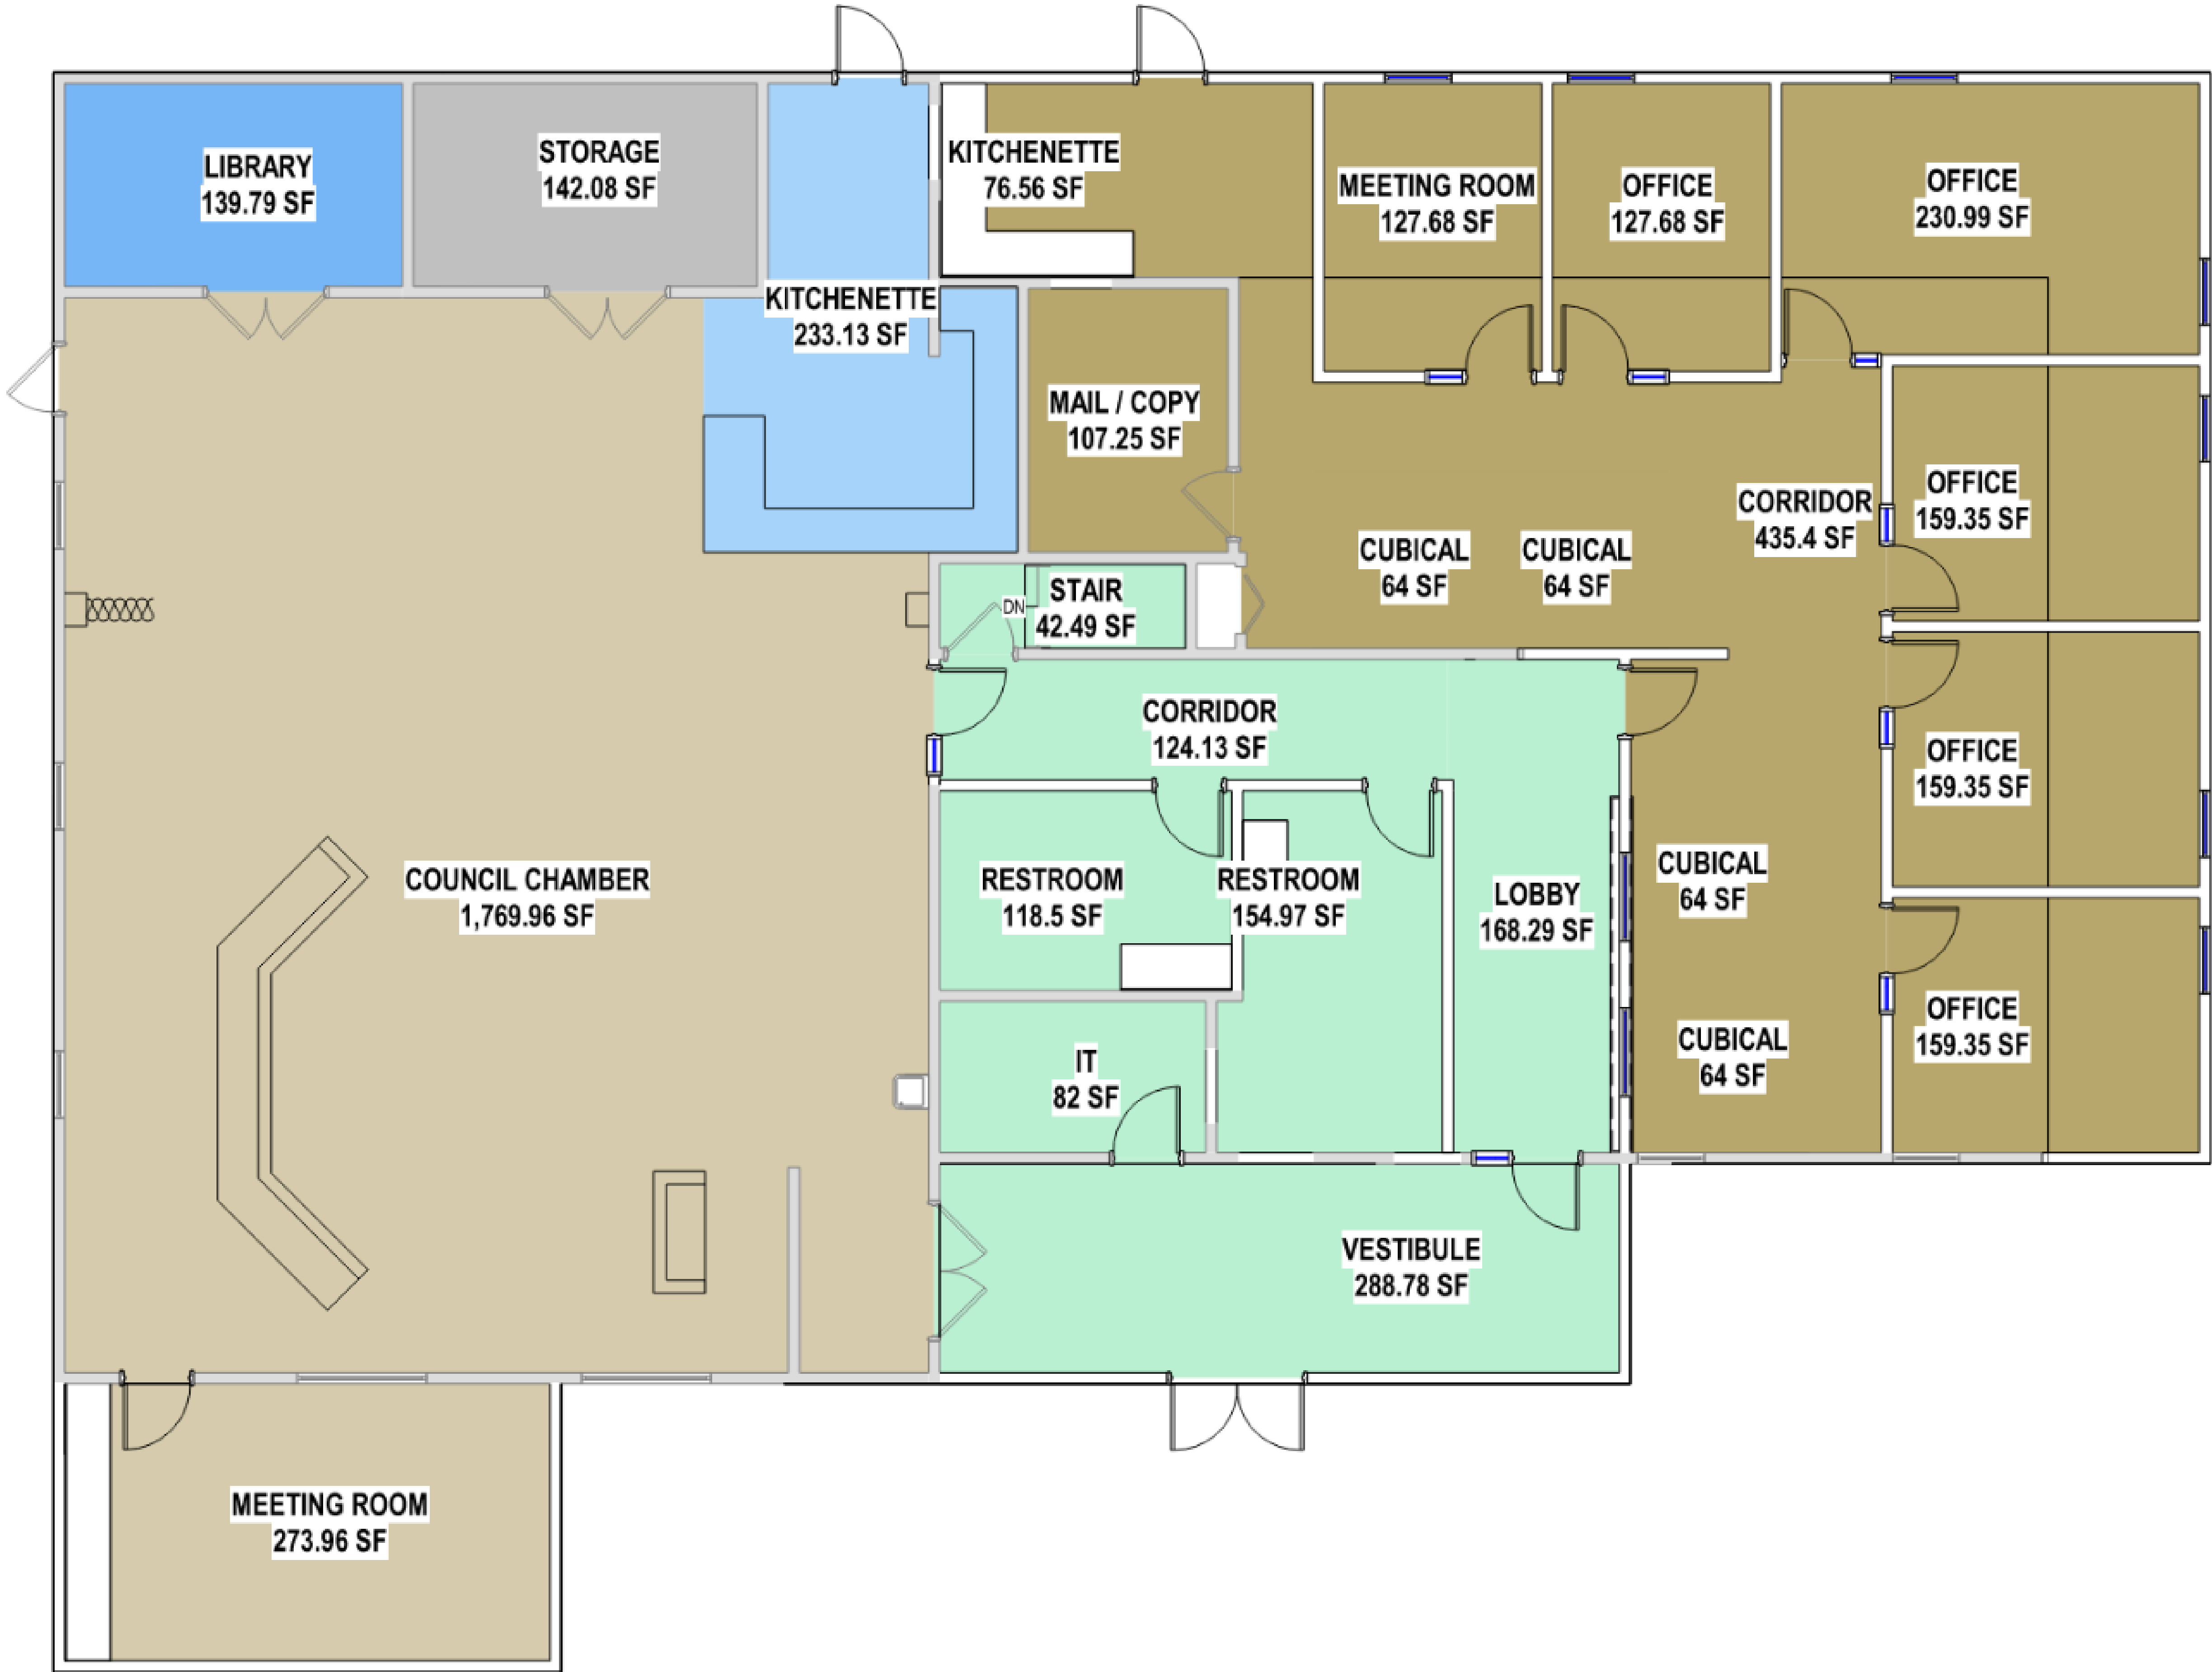


LEGEND

- CIRCULATION
- COMMUNITY ROOM
- COUNCIL CHAMBERS
- LIBRARY
- STAFF OFFICE SPACE
- STORAGE

6/2/2023

PROPOSED NEW CITY HALL BUILDING PLAN: 7,390 s.f.

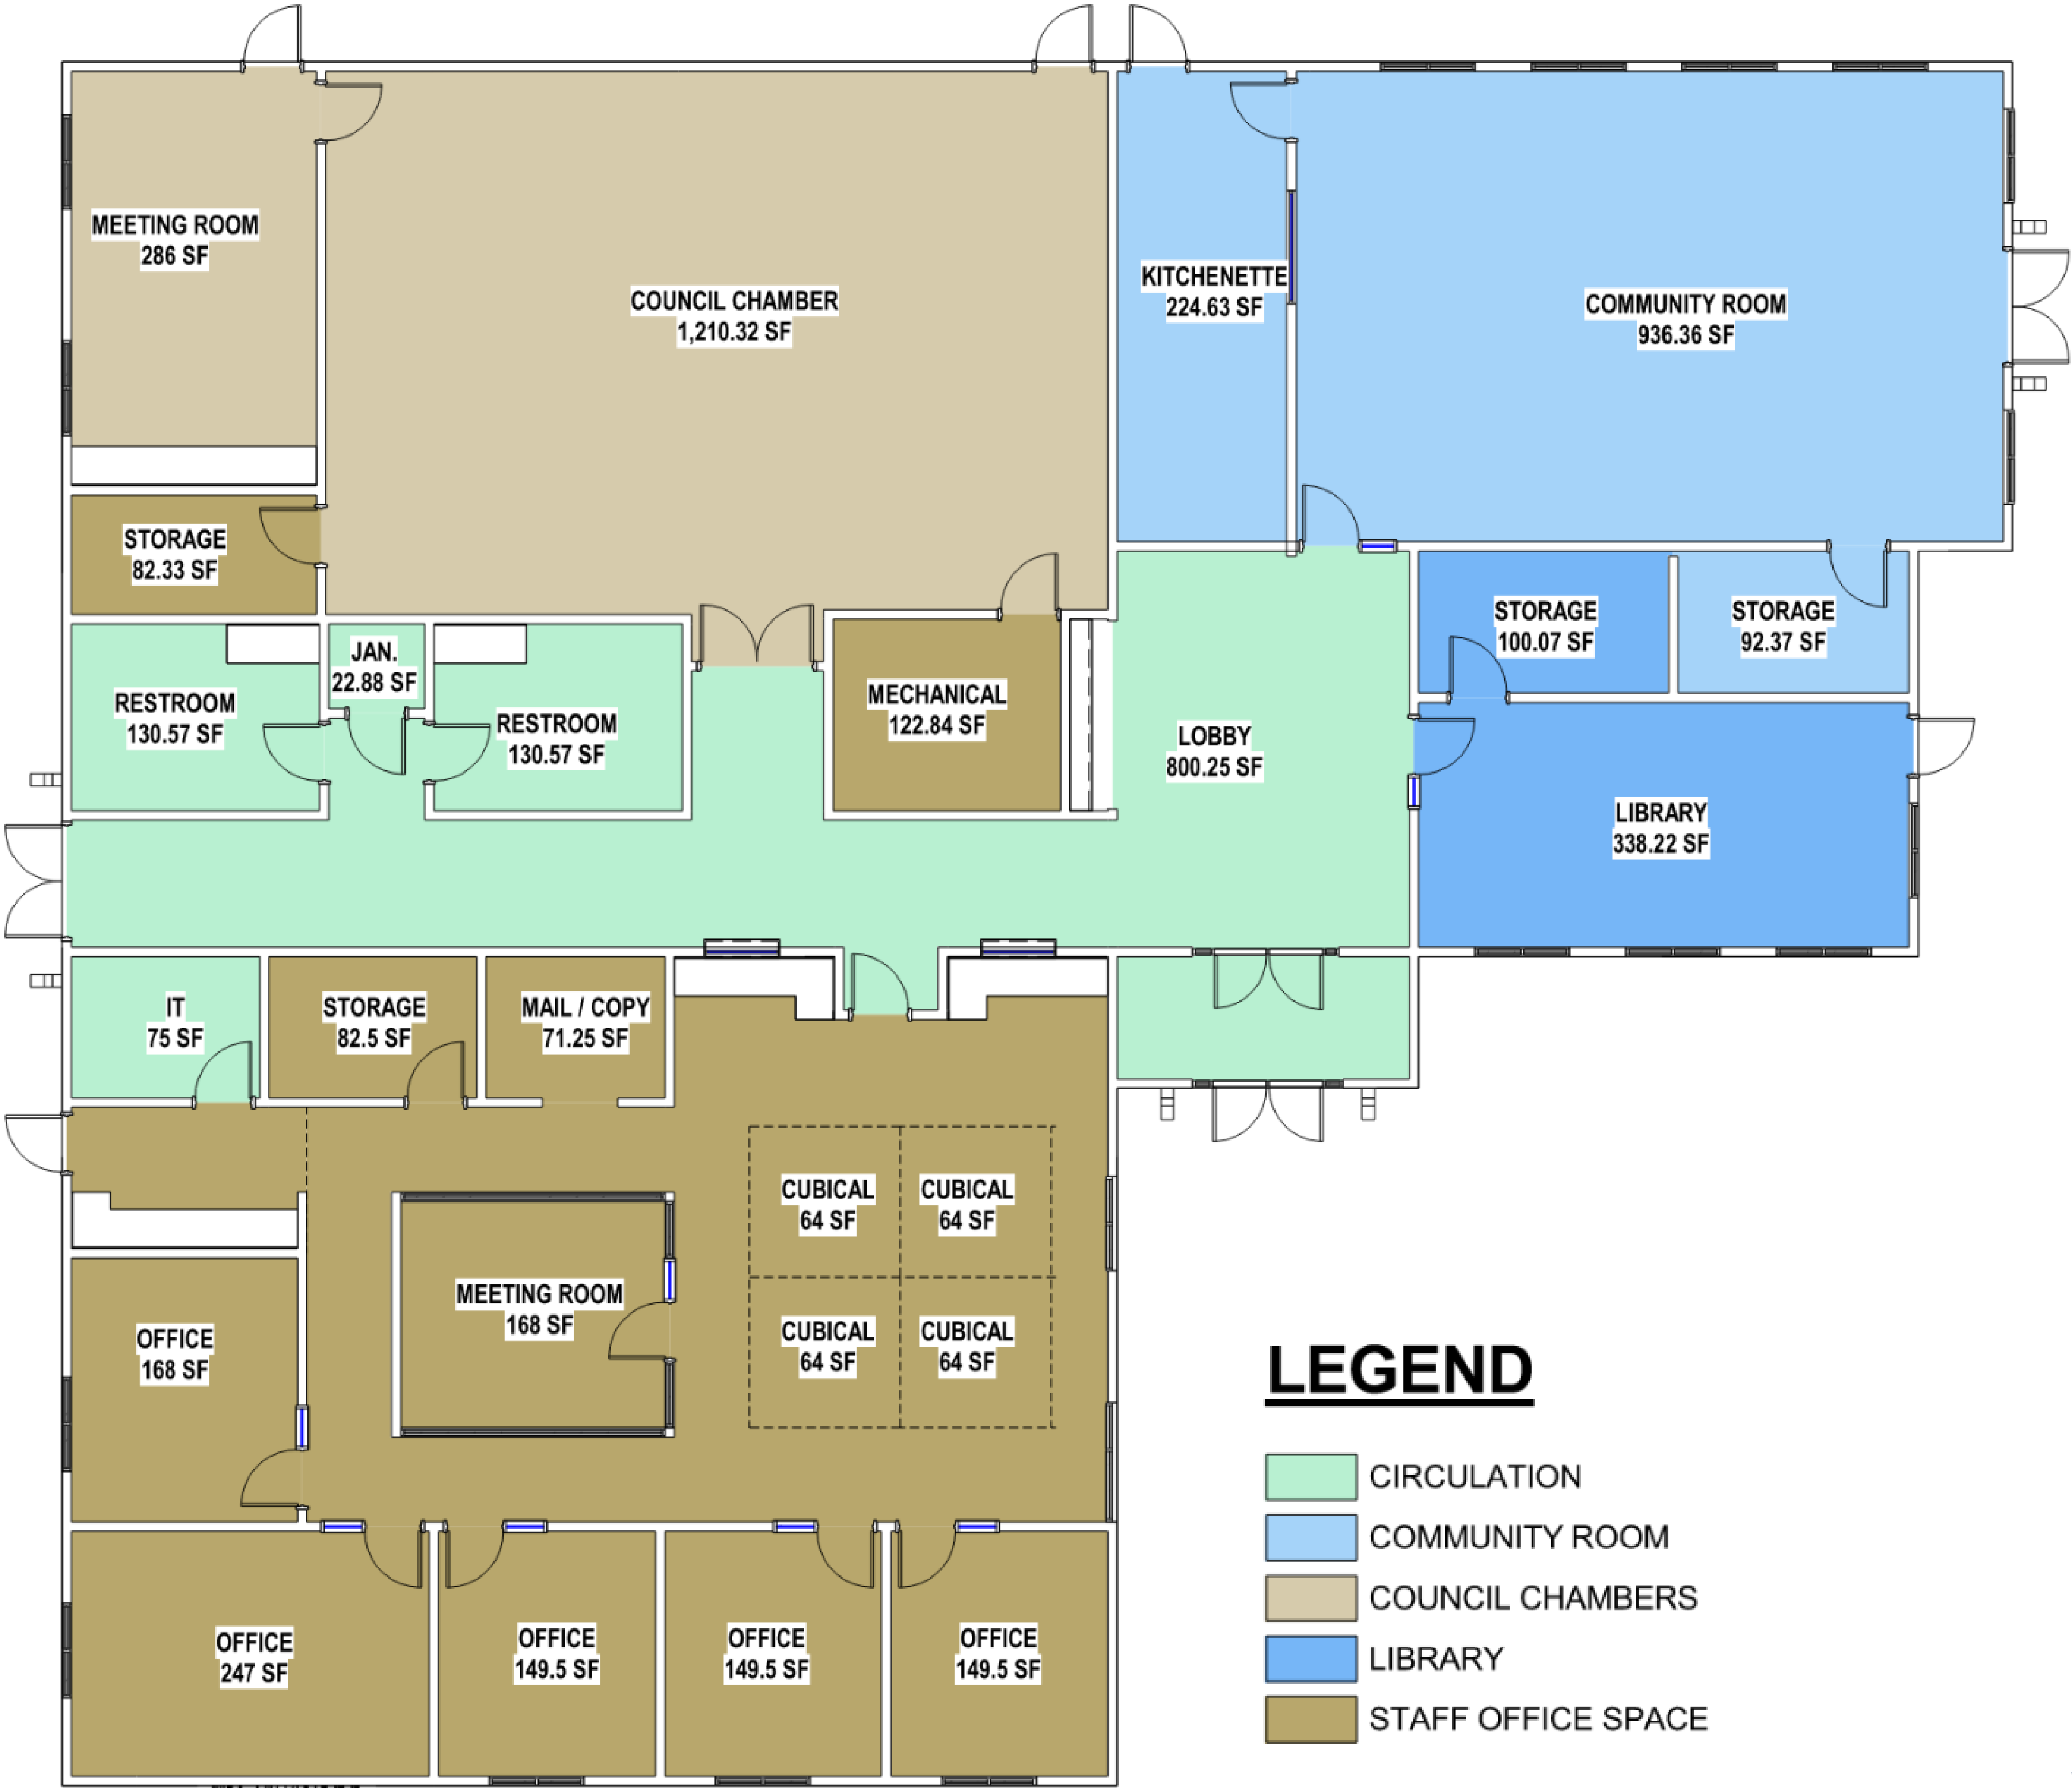

6/2/2023

WIDSETH



6/2/2023

PROPOSED NEW CITY HALL EXTERIOR RENDERING