
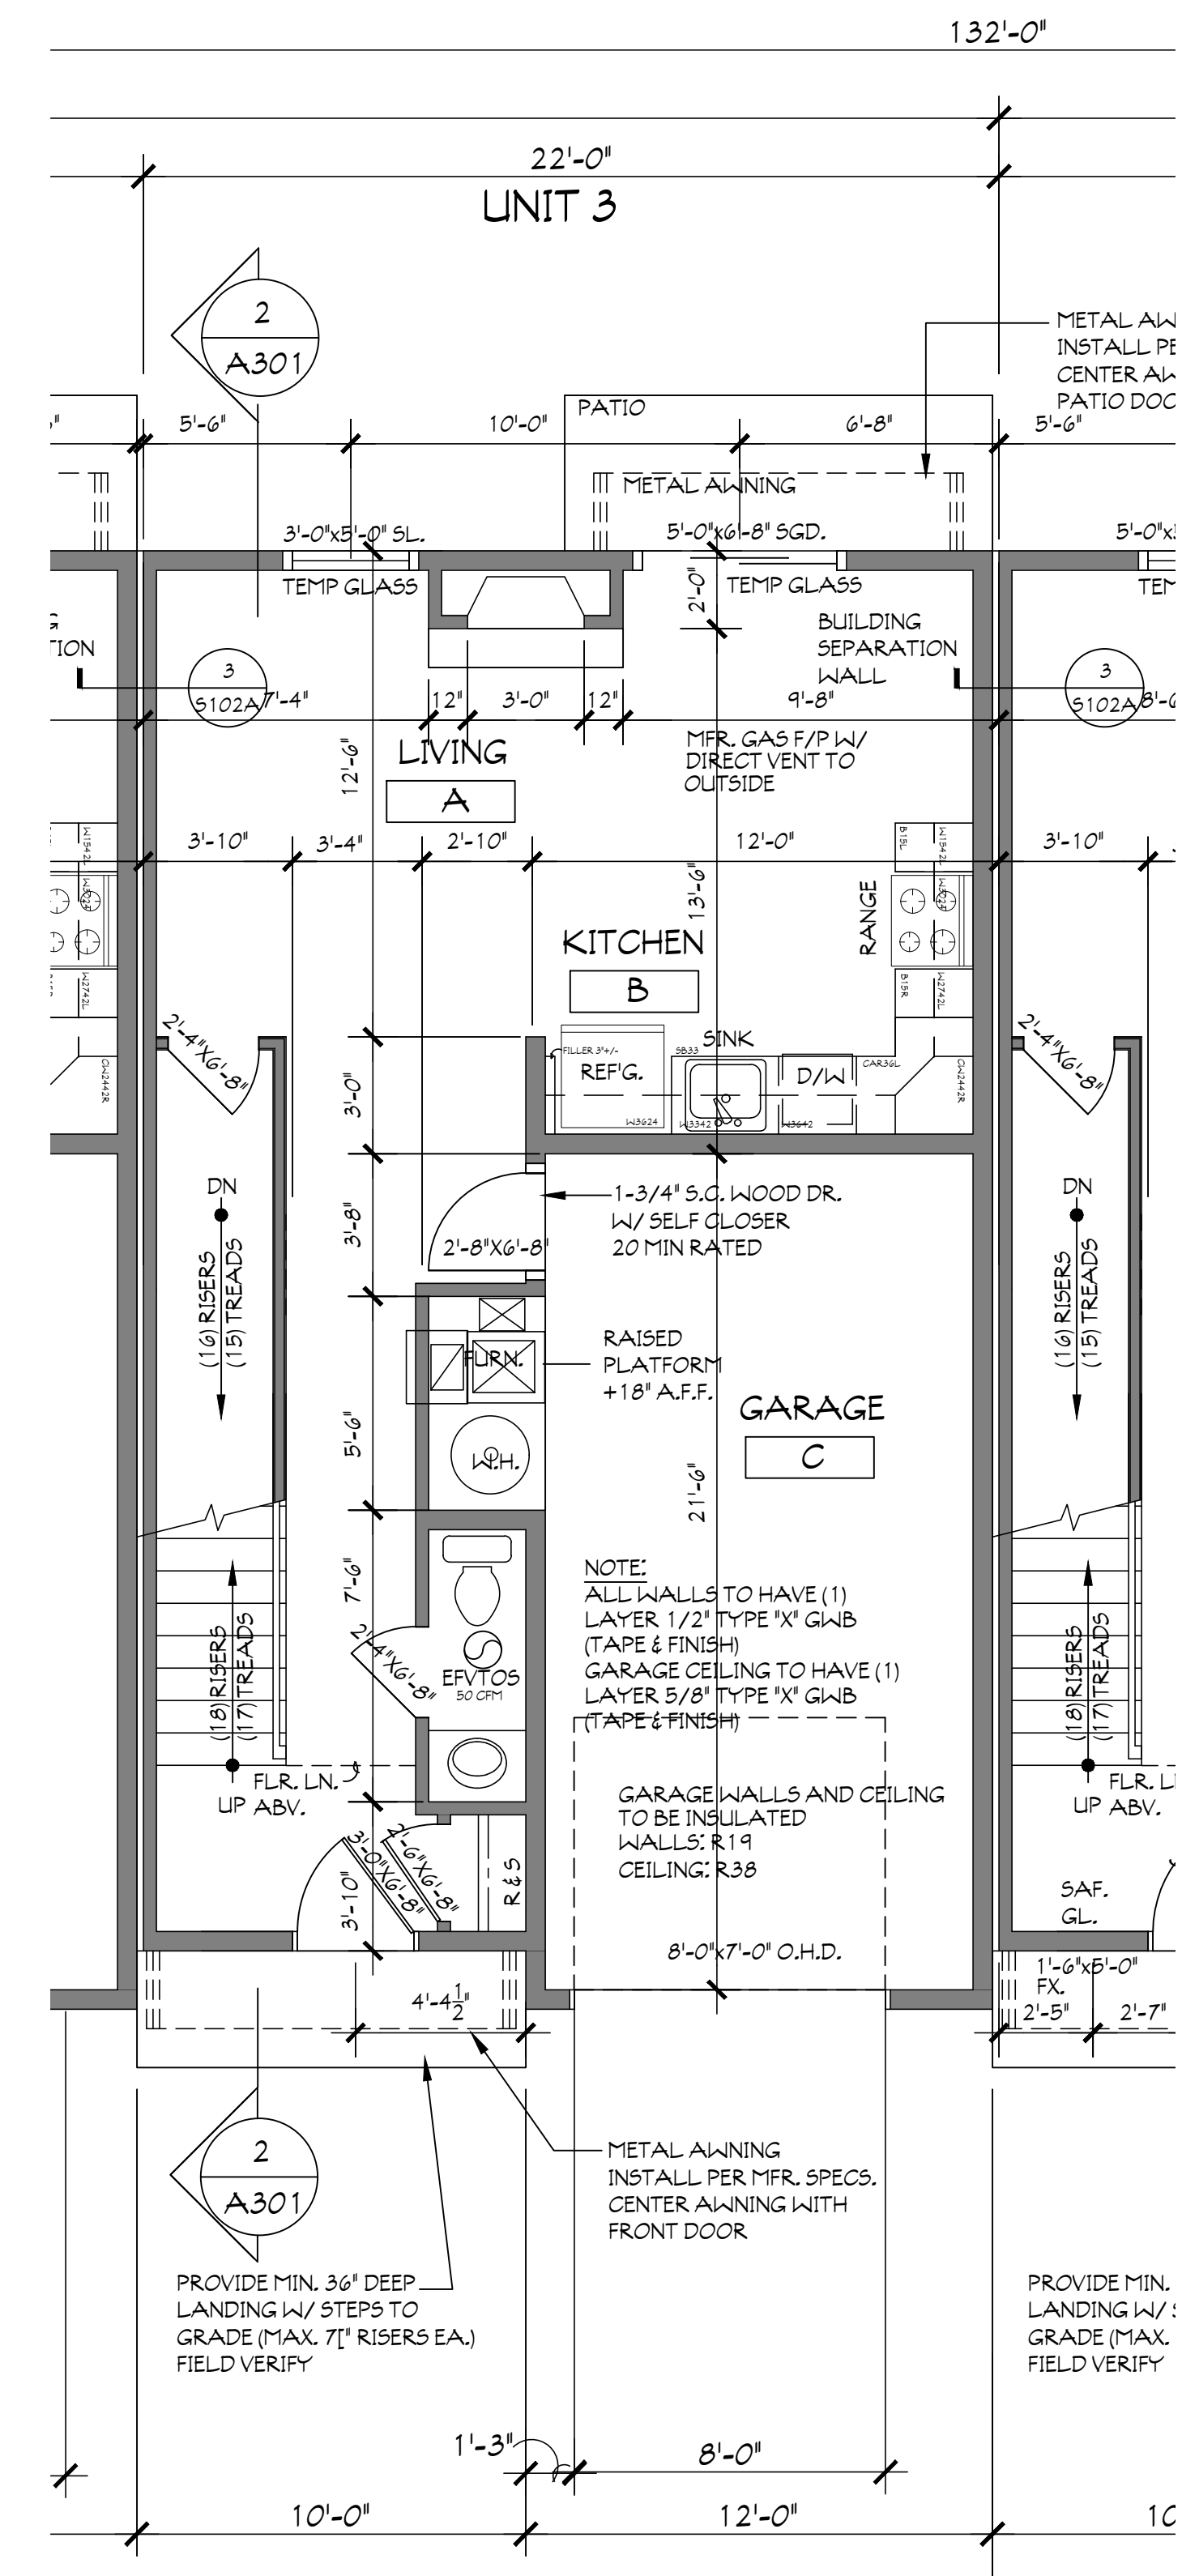


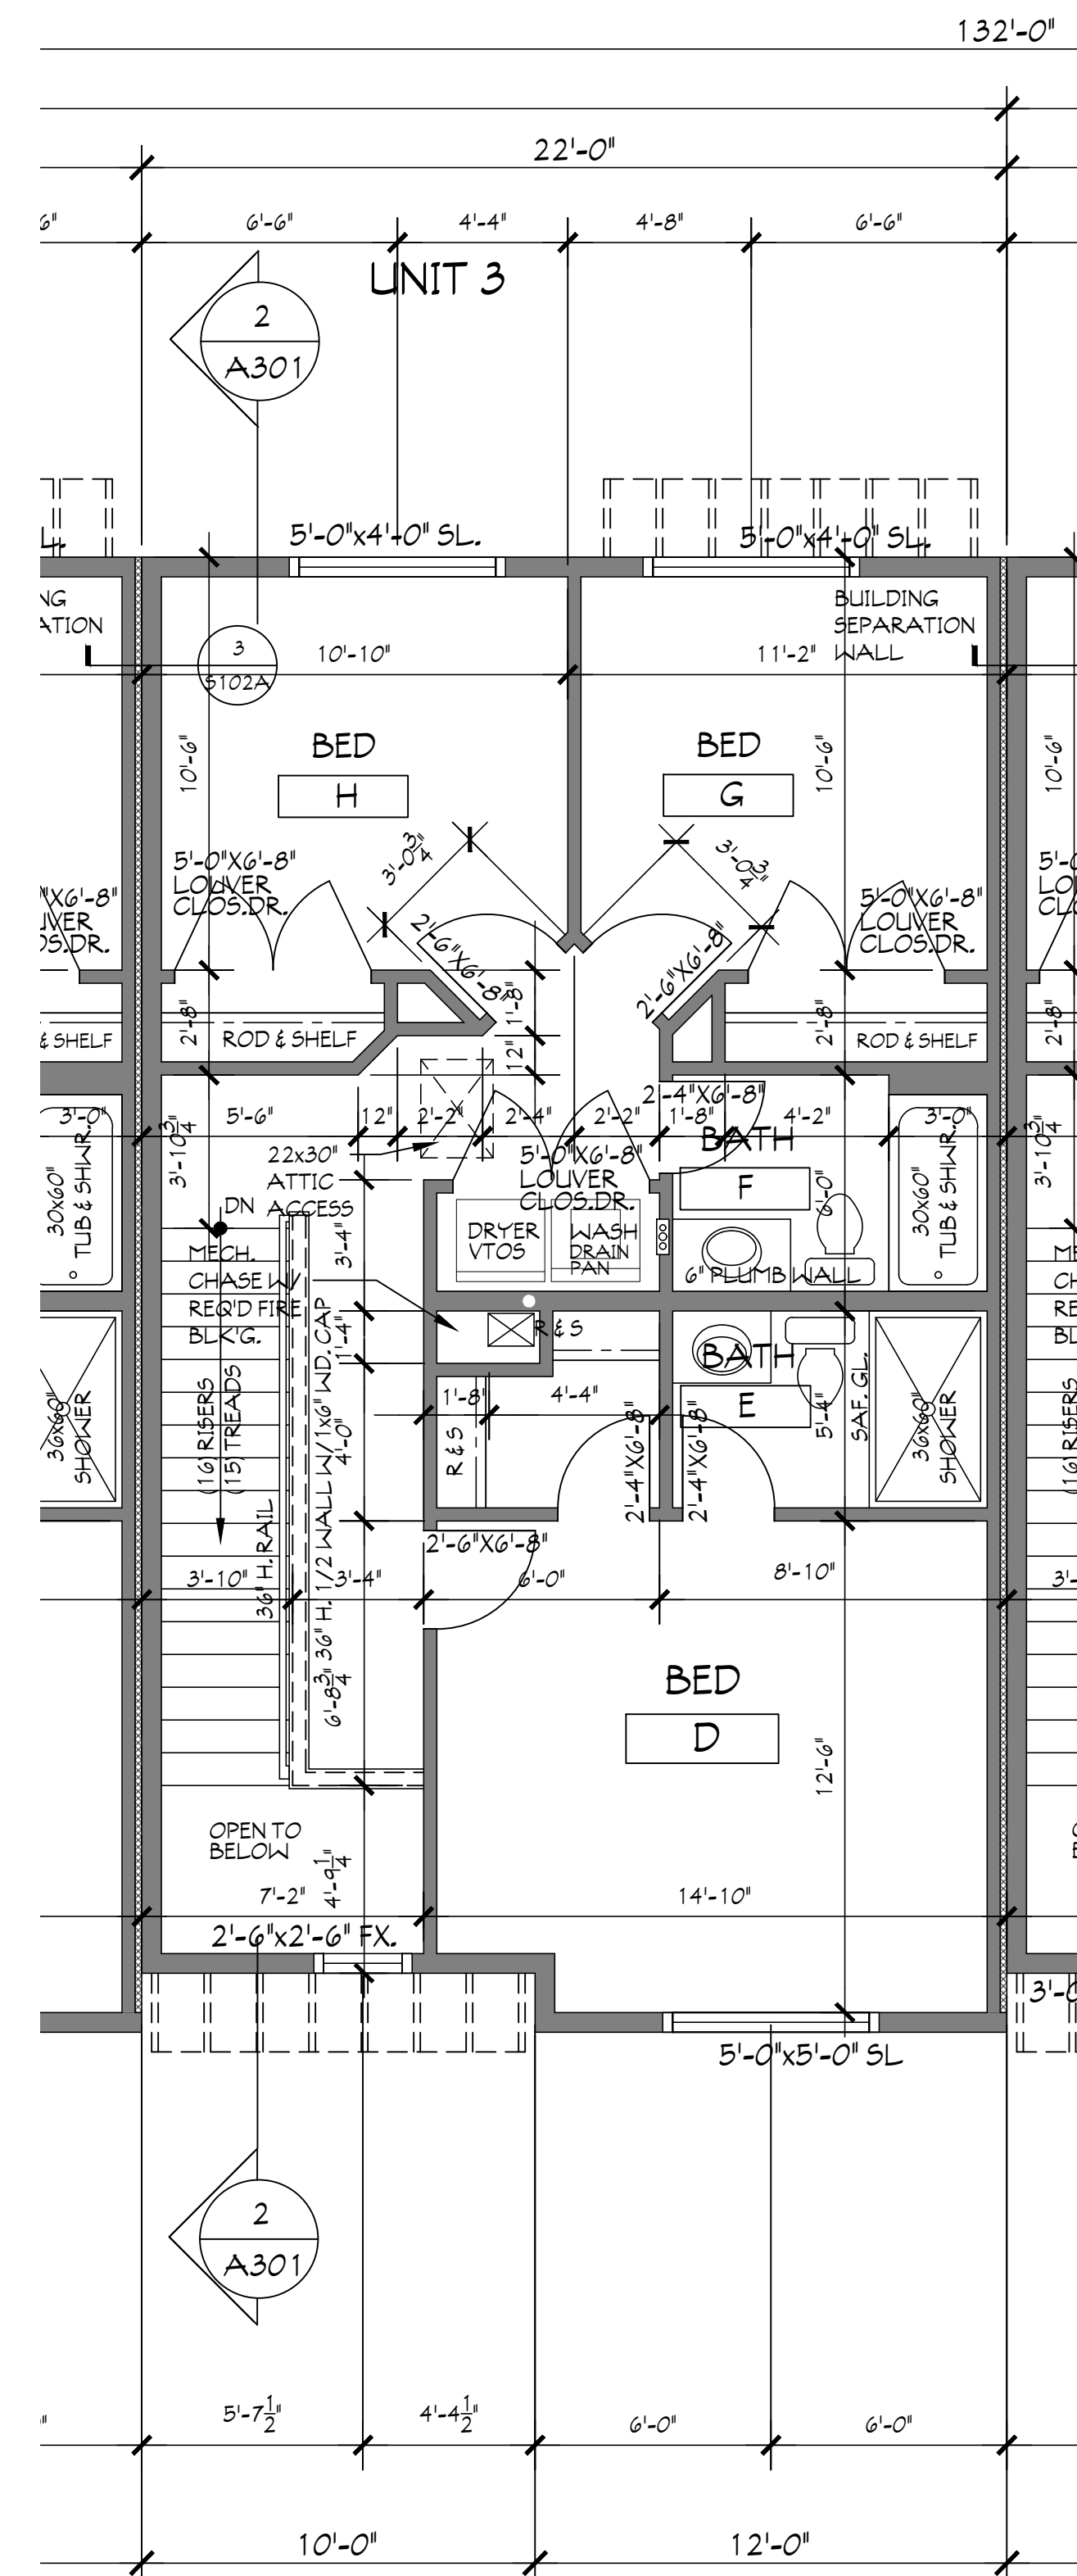

- ALTHOUGH DRAWINGS ARE DRAWN TO SCALE, THE ACCURACY OF THE DRAWING CANNOT BE GUARANTEED DUE TO DISCREPANCIES IN THE METHODS OF REPRODUCTION. DIMENSIONS SHOULD BE DERIVED FROM DIMENSIONED PLANS.
- ALL DIMENSIONS, ROUGH OPENING SIZES, AND ELEVATION MARKERS MUST BE FIELD VERIFIED BY THE GENERAL CONTRACTOR. MAJOR ARCHITECTURAL SERVICES SHALL NOT BE HELD RESPONSIBLE FOR ANY DIMENSIONAL DISCREPANCIES WHICH HAVE NOT BEEN BROUGHT TO THEIR ATTENTION PRIOR TO CONSTRUCTION.

M AUST ARCHITECTURAL
SERVICES
DIVISION OF
L.E.M., INC.
112 NORTH MAIN STREET
GOSHEN, INDIANA 46526

* Planners
* Consultants
* Construction Mgmt.
* Rule 5 and MS4 Filing

PHONE (574) 537-8500
FAX (574) 537-0808

These drawings are the property of Maust Architectural Services and may not be reprinted, copied, or reused in any manner without the expressed written consent of Maust Architectural Services.

BRISTOL TOWNHOMES
BRISTOL, INDIANA

PROVISIONS:

DATE: 6-4-25
JOB NO.: MAS-25-114
NAME:
UNIT PLAN

SHEET: _____

A501

7501