



| SINCE 1993



VALUE  
INNOVATION  
COMMUNICATION  
EXPERIENCE



USSIGNCRAFTERS.COM  
INFO@USSIGNCRAFTERS.COM



800.659.6319  
574.674.5055



216 LINCOLNWAY EAST  
OSCEOLA, IN 46561





Proposed

*Four single face 110" tall x 112" wide x 24" deep monument signs. The signs have 24" tall x 108" wide x 20" deep decorative rock bases with concrete decorative toppers. 84" tall x 96" wide x 5" deep non-illuminate white aluminum cabinets are secured to the bases. The 61-1/4" tall x 84" wide x 1/2" contour cut acrylic logo panels with digitally printed graphics are mounted flush to the cabinets. The wording "Chartered 1835" is 1/4" FCO acrylic lettering mounted flush to the cabinets.*


Scale = 1:34

Page 2

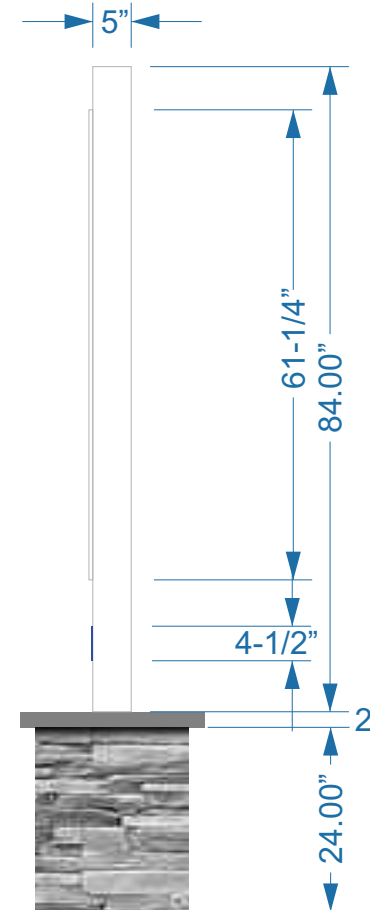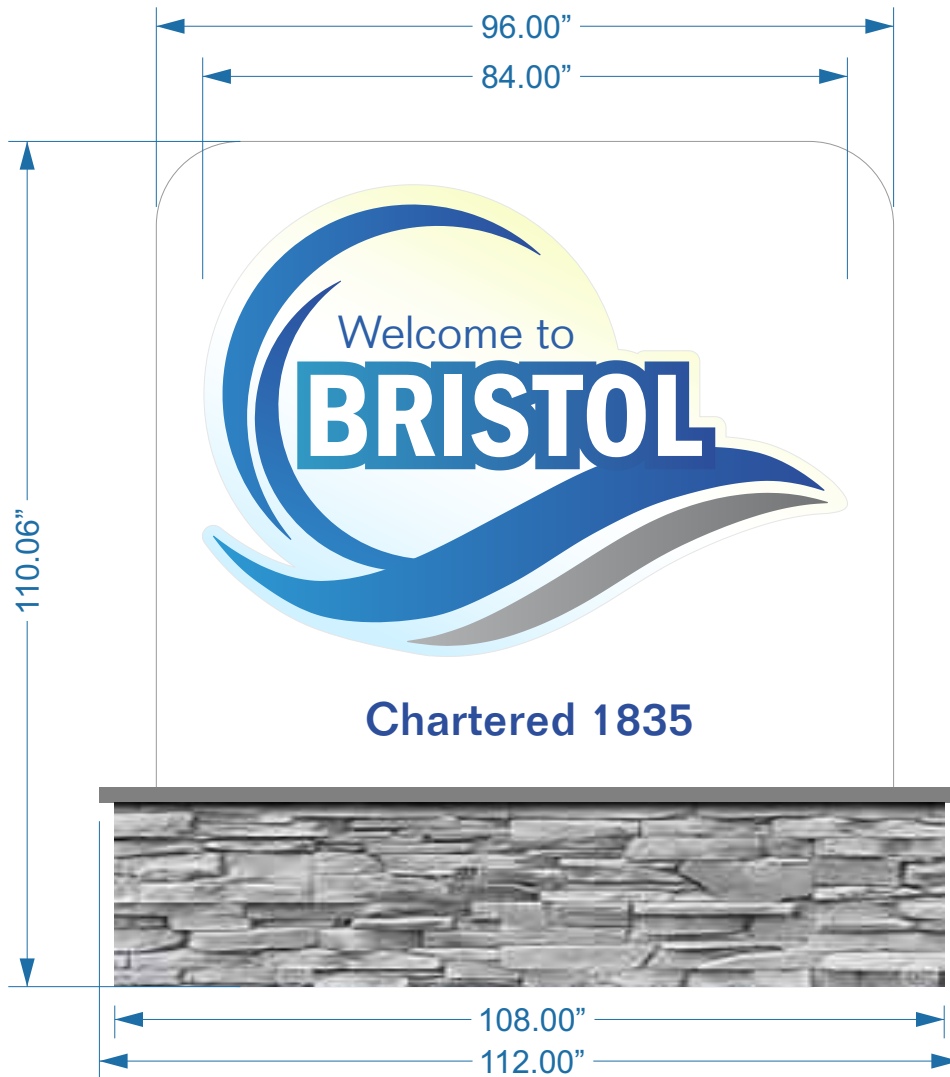


Proposed

• SPECIFICATIONS: COLORS

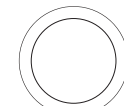

WHITE

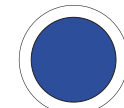

BLUE

• SPECIFICATIONS: FABRICATION

- Quantity: One (1) single face
- Overall Height: 110"
- Overall Width: 108"
- Faces: Aluminum / Acrylic
- Total Square Feet: 56 sq'

Scale = 1:25

Page 3



USSIGNCRAFTERS.COM  
INFO@USSIGNCRAFTERS.COM



216 LINCOLNWAY EAST  
OSCEOLA, IN 46561



800.659.6319  
574.674.5055

This drawing is property of US Signcrafters Inc and Building Impressions. No reproductions or exhibitions are permitted without the expressed written consent of US Signcrafters Inc. An assessed value of the artwork and concepts provided is a \$2,500.00 fee to be charged for any misuse or use without consent. By signing, you, your company and employer understand and accept that this artwork, all aspects, specification, sizes, colors and spelling are approved for production. The colors of the artwork are approximate and might not match the actual production colors.



CLIENT APPROVAL & DATE




Proposed


*Four single face 89" tall x 88" wide x 24" deep monument signs. The signs have 24" tall x 84" wide x 20" deep decorative rock bases with concrete decorative toppers. 63" tall x 72" wide x 5" deep non-illuminate white aluminum cabinets are secured to the bases. The 46" tall x 63" wide x 1/2" contour cut acrylic logo panels with digitally printed graphics are mounted flush to the cabinets. The wording "Chartered 1835" is 1/4" FCO acrylic lettering mounted flush to the cabinets.*

Scale = 1:34


Page 4

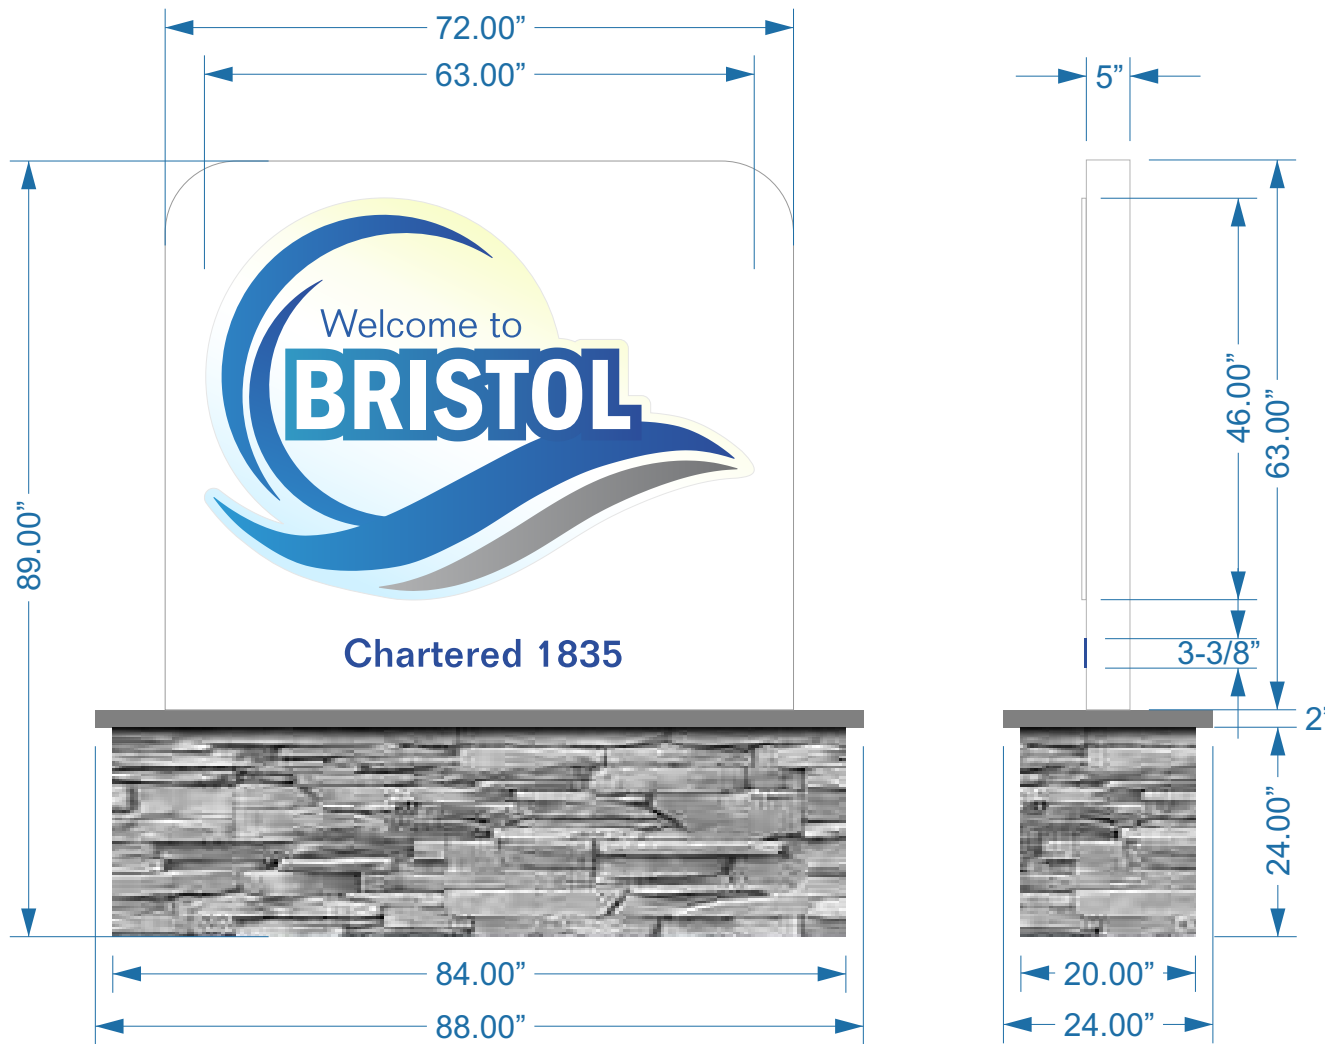

● SPECIFICATIONS: COLORS

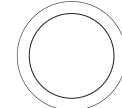

WHITE

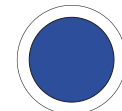

BLUE

● SPECIFICATIONS: FABRICATION

- Quantity: One (1) single face
- Overall Height: 89"
- Overall Width: 88"
- Faces: Aluminum / Acrylic
- Total Square Feet: 31.5 sq'

Scale = 1:22

Page 5



USSIGNCRAFTERS.COM  
INFO@USSIGNCRAFTERS.COM



216 LINCOLNWAY EAST  
OSCEOLA, IN 46651



800.659.6319  
574.674.5055

This drawing is property of US Signcrafters Inc and Building Impressions. No reproductions or exhibitions are permitted without the expressed written consent of US Signcrafters Inc. An assessed value of the artwork and concepts provided is a \$2,500.00 fee to be charged for any misuse or use without consent. By signing, you, your company and employer understand and accept that this artwork, all aspects, specification, sizes, colors and spelling are approved for production. The colors of the artwork are approximate and might not match the actual production colors.



CLIENT APPROVAL & DATE





Proposed


*Four single face 111" tall x 104" wide x 24" deep monument signs. The signs have 22" tall x 108" wide x 24" deep concrete bases. 86" tall x 96" wide x 15" deep dark decorative rock columns sit on the bases. The Columns have decorative concrete caps. The logos are 1/2" FCO white acrylic pin mounted flush to the wall. The wording "Welcome to" and the wording "Chartered 1835" are 1/4" FCO white acrylic lettering pin mounted flush to the walls.*

Scale = 1:34

Page 6

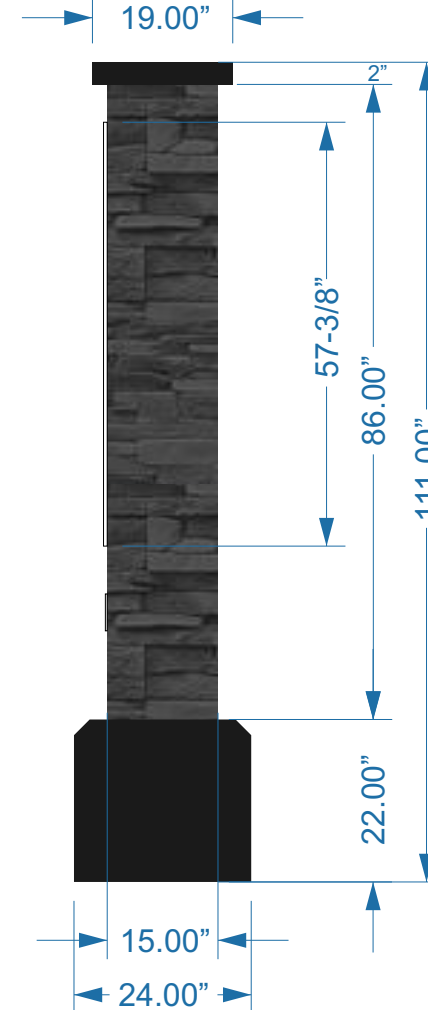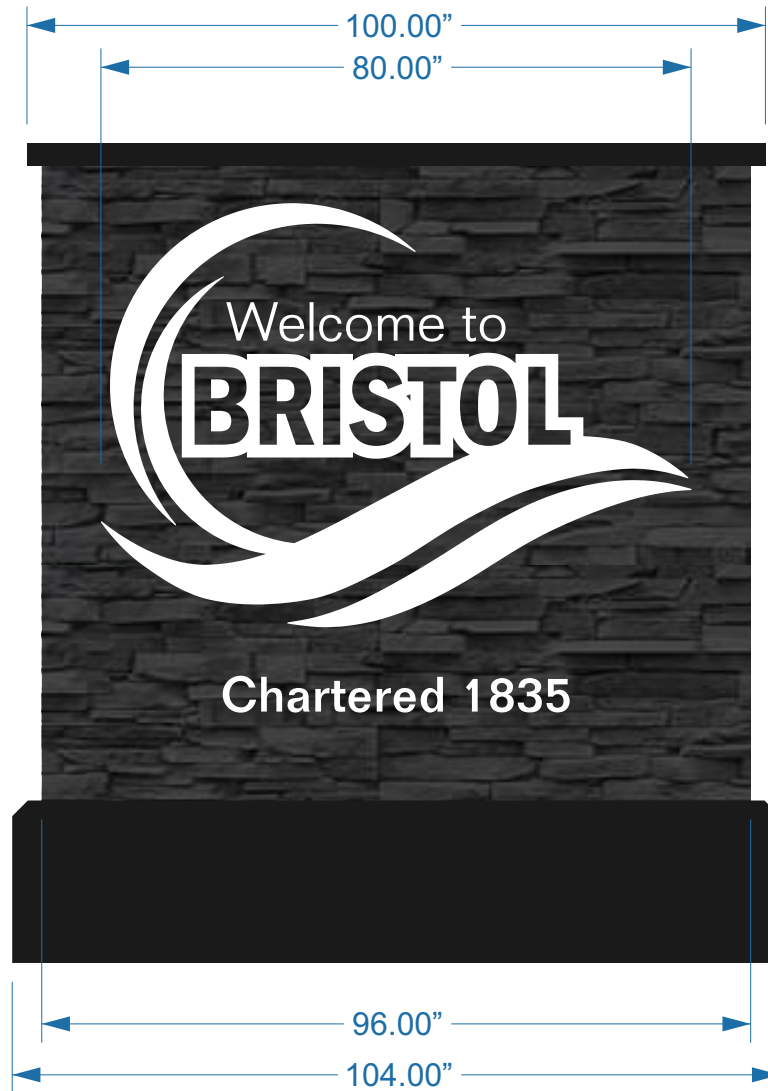

• SPECIFICATIONS: COLORS

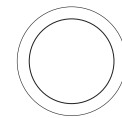

WHITE

• SPECIFICATIONS: FABRICATION

- Quantity: One (1) single face
- Overall Height: 111"
- Overall Width: 104"
- Faces: Aluminum / Acrylic
- Total Square Feet: 57.35 sq'

Scale = 1:26

Page 5



USSIGNCRAFTERS.COM  
INFO@USSIGNCRAFTERS.COM



216 LINCOLNWAY EAST  
OSCEOLA, IN 46561



800.659.6319  
574.674.5055

This drawing is property of US Signcrafters Inc and Building Impressions. No reproductions or exhibitions are permitted without the expressed written consent of US Signcrafters Inc. An assessed value of the artwork and concepts provided is a \$2,500.00 fee to be charged for any misuse or use without consent. By signing, you, your company and employer understand and accept that this artwork, all aspects, specification, sizes, colors and spelling are approved for production. The colors of the artwork are approximate and might not match the actual production colors.



CLIENT APPROVAL & DATE






Proposed

*Four single face 90" tall x 80" wide x 24" deep monument signs. The signs have 22" tall x 80" wide x 24" deep concrete bases. 65" tall x 72" wide x 15" deep dark decorative rock column sit on the bases. The Columns have decorative concrete caps. The logos are 1/2" FCO white acrylic pin mounted flush to the wall. The wording "Welcome to" and the wording "Chartered 1835" are 1/4" FCO white acrylic lettering pin mounted flush to the walls.*


Scale = 1:34

Page 8



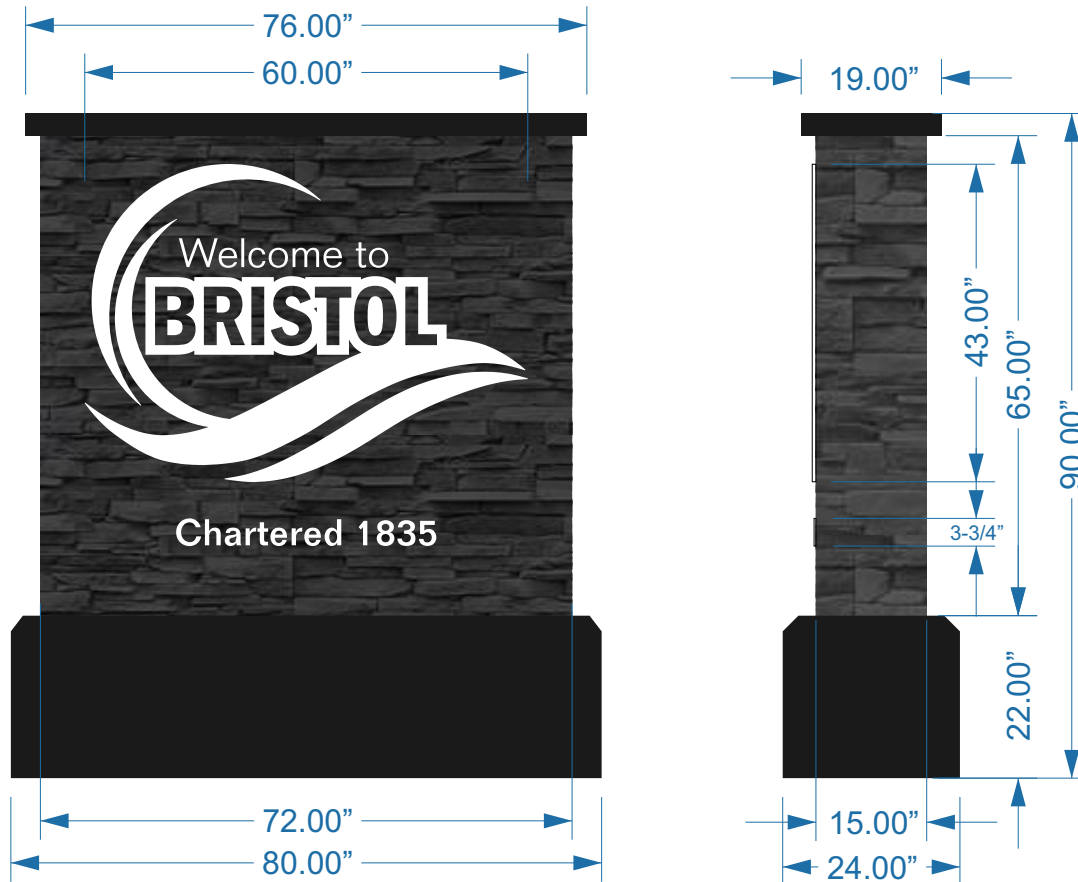

• SPECIFICATIONS: COLORS

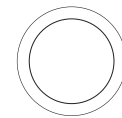

WHITE

• SPECIFICATIONS: FABRICATION

- Quantity: One (1) single face
- Overall Height: 90"
- Overall Width: 80"
- Faces: Aluminum / Acrylic
- Total Square Feet: 32.5 sq'

Scale = 1:26

Page 9



USSIGNCRAFTERS.COM  
INFO@USSIGNCRAFTERS.COM



216 LINCOLNWAY EAST  
OSCEOLA, IN 46561



800.659.6319  
574.674.5055

nc and Building Impressions. No reproductions or exhibitions are permitted without the expressed written consent of US Signcrafters Inc. An assessed value of the artwork and concepts provided is a \$2,500.00 fee to be charged for any misuse or use without consent. By signing, you, your company and employer understand and accept that this artwork, all aspects, specification, sizes, colors and spelling are approved for production. The colors of the artwork are approximate and might not match the actual production colors.



CLIENT APPROVAL & DATE




Proposed


*Four single face 62-1/2" tall x 144" wide x 12" deep monument signs. The signs have 6" tall x 144" wide x 15" deep concrete bases. 39" tall x 144" wide x 15" deep decorative rock columns sit on the bases. On top of the decorative rock columns sit 21-1/2" tall x 144" wide x 2" deep non-illuminated painted aluminum pans. The wording "Welcome to" are cut vinly graphics applied to the faces of the pans. The wording "Town of" is FCO 1" brushed silver acrylic. The wording "BRISTOL" are 16" tall x 75-9/16" x 5" deep non-illuminated aluminum brushed silver channel letters. The blue panels with the wording Chartered 1835 are painted aluminum pans set in the rock. The wording "Chartered 1835" is white 1/4" FCO acrylic flush mounted to the pans.*

Scale = 1:34


Page 10

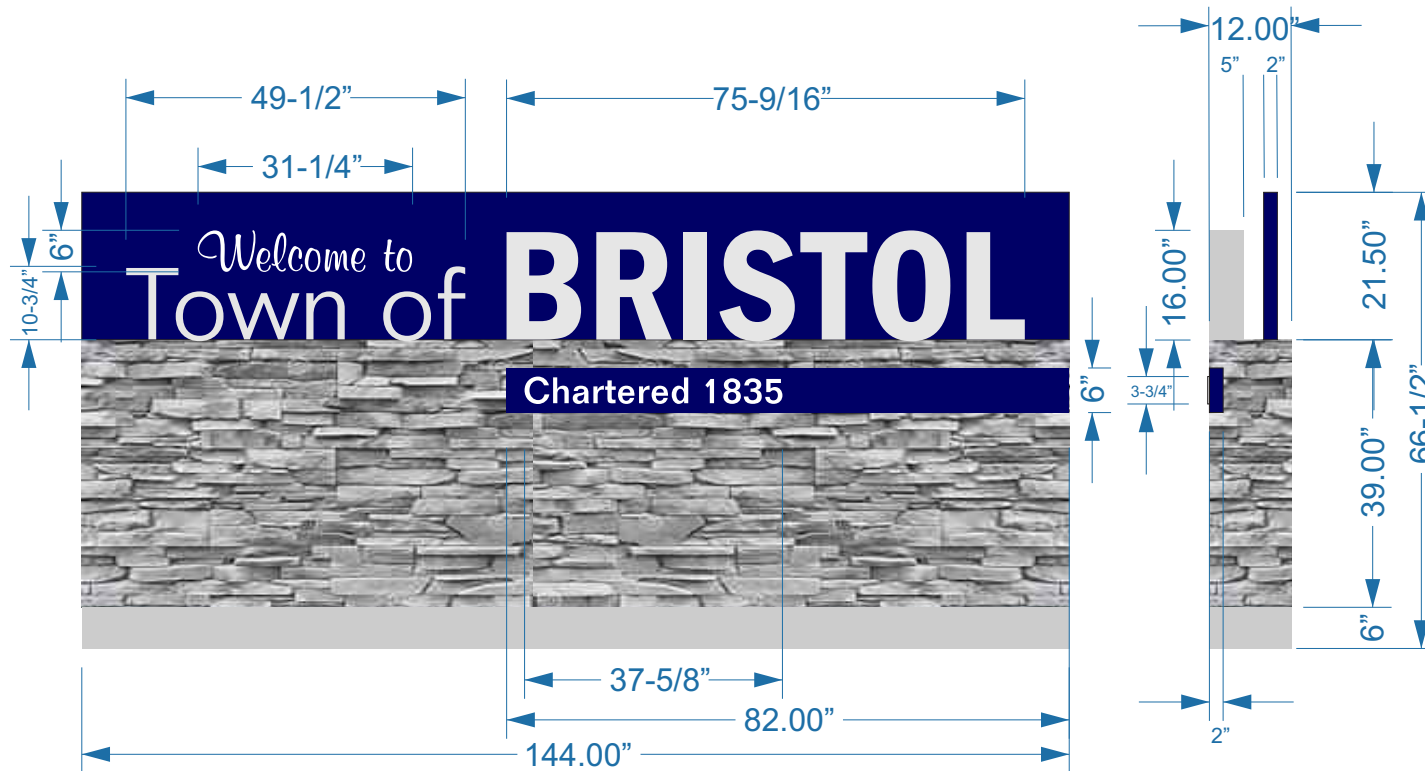


• SPECIFICATIONS: COLORS

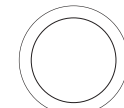

WHITE

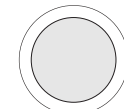

BRUSHED  
SILVER

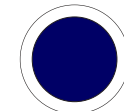

BLUE

• SPECIFICATIONS: FABRICATION

- Quantity: One (1) single face
- Overall Height: 66-1/2"
- Overall Width: 144"
- Faces: Aluminum / Acrylic
- Total Square Feet: 25 sq'

Scale = 1:26

Page 11



USSIGNCRAFTERS.COM  
INFO@USSIGNCRAFTERS.COM



216 LINCOLNWAY EAST  
OSCEOLA, IN 46561



800.659.6319  
574.674.5055

nc and Building Impressions. No reproductions or exhibitions are permitted without the expressed written consent of US Signcrafters Inc. An assessed value of the artwork and concepts provided is a \$2,500.00 fee to be charged for any misuse or use without consent. By signing, you, your company and employer understand and accept that this artwork, all aspects, specification, sizes, colors and spelling are approved for production. The colors of the artwork are approximate and might not match the actual production colors.



CLIENT APPROVAL & DATE




Proposed


*Four single face 55-3/4" tall x 72" wide x 12" deep monument signs. The signs have 6" tall x 72" wide x 15" deep concrete bases. 39" tall x 72" wide x 15" deep decorative rock columns sit on the bases. On top of the decorative rock columns sit 10-3/4" tall x 72" wide x 2" deep non-illuminated painted aluminum pans. The wording "Welcome to" are cut vinyl graphics applied to the faces of the pans. The wording "Town of" is FCO 1" brushed silver acrylic. The wording "BRISTOL" are 8-1/16" tall x 40-3/4" x 2-1/2" deep non-illuminated aluminum brushed silver channel letters. The blue panels with the wording Chartered 1835 are painted aluminum pans set in the rock. The wording "Chartered 1835" is white 1/4" FCO acrylic flush mounted to the pans.*

Scale = 1:34


Page 12

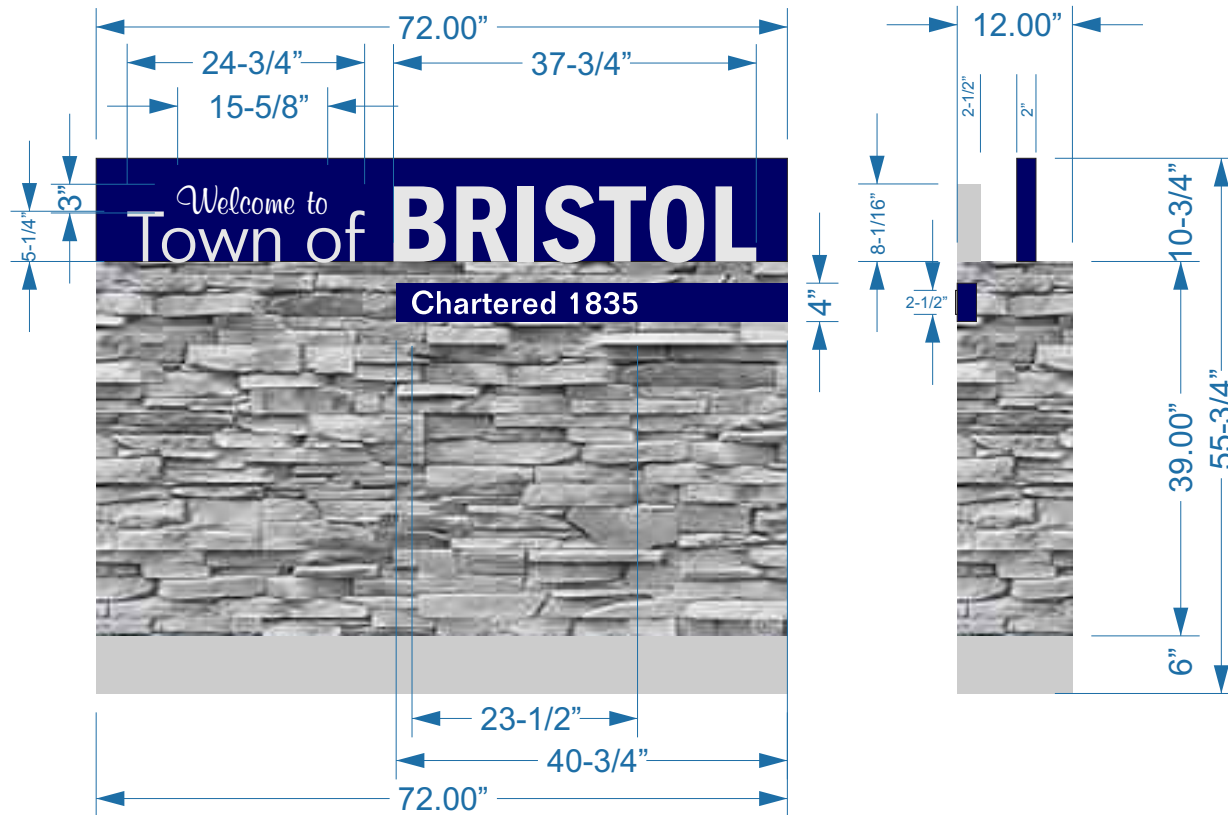


• SPECIFICATIONS: COLORS

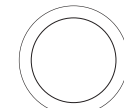

WHITE

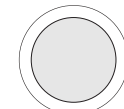

BRUSHED  
SILVER

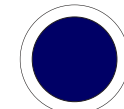

BLUE

• SPECIFICATIONS: FABRICATION

- Quantity: One (1) single face
- Overall Height: 55-3/4"
- Overall Width: 72"
- Faces: Aluminum / Acrylic
- Total Square Feet: 6.1 sq'

Scale = 1:20

Page 13



USSIGNCRAFTERS.COM  
INFO@USSIGNCRAFTERS.COM



216 LINCOLNWAY EAST  
OSCEOLA, IN 46561



800.659.6319  
574.674.5055

nc and Building Impressions. No reproductions or exhibitions are permitted without the expressed written consent of US Signcrafters Inc. An assessed value of the artwork and concepts provided is a \$2,500.00 fee to be charged for any misuse or use without consent. By signing, you, your company and employer understand and accept that this artwork, all aspects, specification, sizes, colors and spelling are approved for production. The colors of the artwork are approximate and might not match the actual production colors.



CLIENT APPROVAL & DATE