


Line #2	Mark Unit: Dining room	Net Price:		971.64
Qty: 1		Ext. Net Price:	USD	971.64

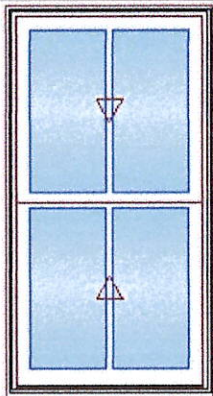


As Viewed From The Exterior

Entered As: IO
FS 30 5/8" X 58 1/4"
IO 31" X 58 1/2"

Ebony Exterior
White Interior
Elevate Double Hung Insert
Inside Opening 31" X 58 1/2"
8 Degree Frame Bevel
Top Sash
Ebony Exterior
White Interior
IG
Low E2 w/Argon
Stainless Perimeter and Spacer Bar
7/8" SDL - With Spacer Bar - Stainless
Rectangular 2W1H
Ebony Ext - White Int
Bottom Sash
Ebony Exterior
White Interior
IG
Low E2 w/Argon
Stainless Perimeter and Spacer Bar
7/8" SDL - With Spacer Bar - Stainless
Rectangular 2W1H
Ebony Ext - White Int
White Weather Strip Package
1 White Sash Lock
Exterior Aluminum Half Screen
Ebony Surround
Bright View Mesh
3 1/4" Jambs
Thru Jamb Installation
Existing Sill Angle 0
Is the existing Sill Angle of 0 degrees correct?
1" Frame Expander
***Frame Expander Ship Loose
***Note: Divided lite cut alignment may not be accurately represented in the OMS drawing. Please consult your local representative for exact specifications.
*****Note: Unit Availability and Price is Subject to Change**

Project Subtotal Net Price: USD	1,943.28
7.000% Sales Tax: USD	136.03
Project Total Net Price: USD	2,079.31

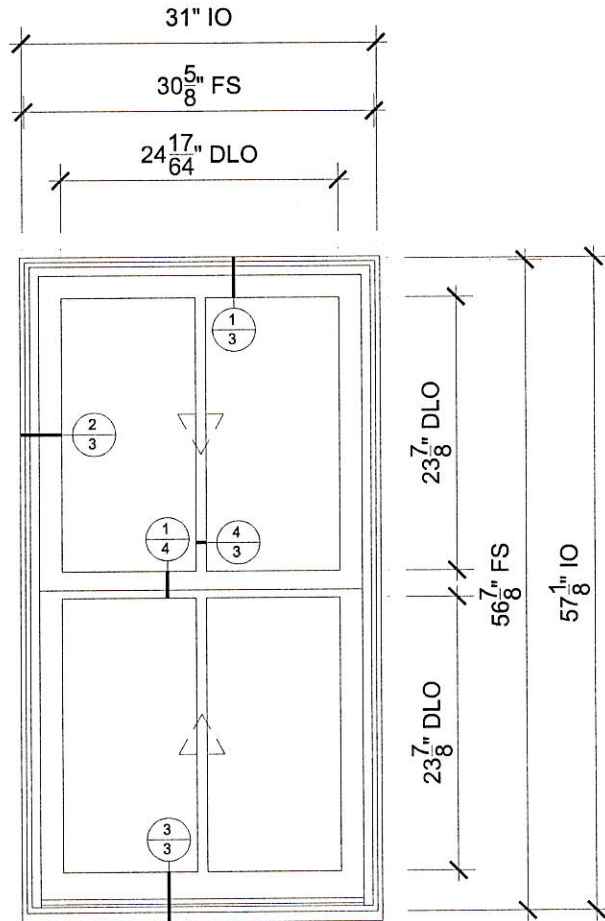

1ST FLOOR BEDROOM

SCALE: 3/4" = 1'-0"



PROJ/JOB: David & Nancy Guertin / Elevate Insert windows
 DIST/DEALER: HUMPHREY'S WINDOW & DOOR DESIGN GLRY-GO
 DRAWN: DAN CARON
 QUOTE#: AUVAZ3M


PK VER: 0004.11.00

CREATED: 08/29/2024 REVISION:

SHEET

1

OF 4

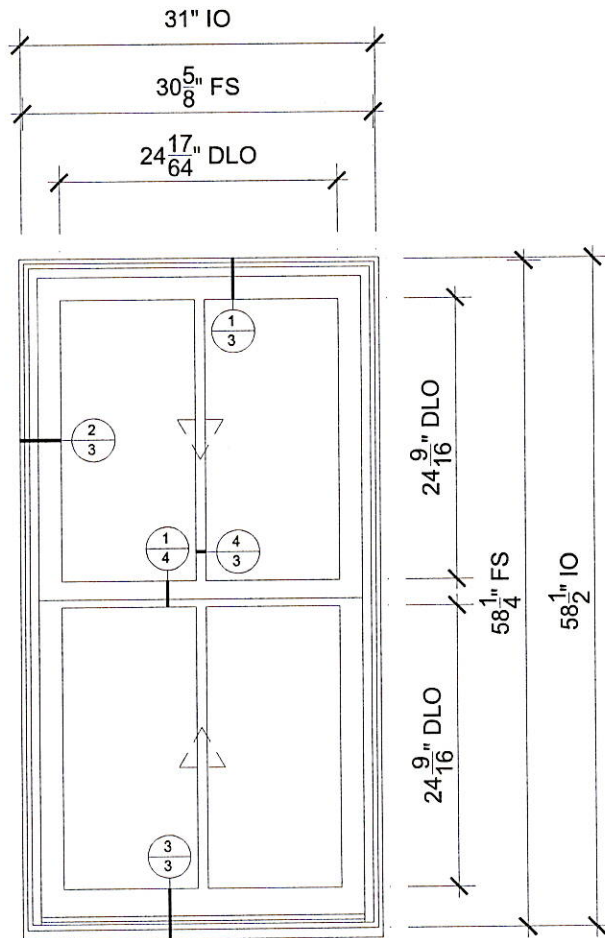

DINING ROOM

SCALE: 3/4" = 1'-0"



PROJ/JOB: David & Nancy Guertin / Elevate Insert windows
 DIST/DEALER: HUMPHREY'S WINDOW & DOOR DESIGN GLRY-GO
 DRAWN: DAN CARON
 QUOTE#: AUVAZ3M


PK VER: 0004.11.00

CREATED: 08/29/2024 REVISION:

SHEET

2


OF 4

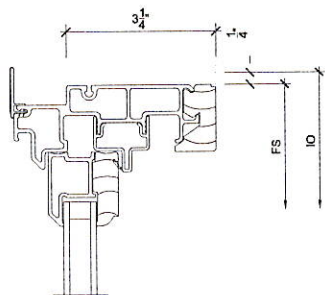

1
3

Head


SCALE: 3" = 1'-0"

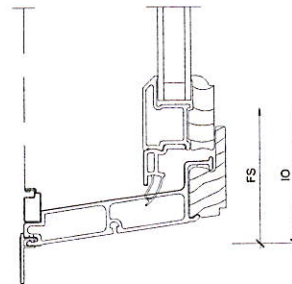

3
3

Sill


SCALE: 3" = 1'-0"

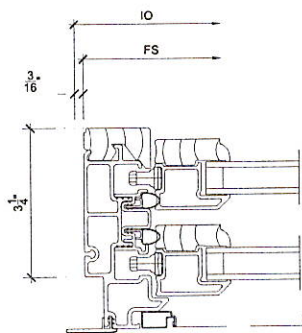

2
3

Jamb

SCALE: 3" = 1'-0"

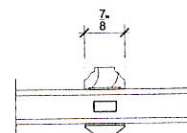

4
3

Divided Lite

SCALE: 3" = 1'-0"



PROJ/JOB: David & Nancy Guertin / Elevate Insert windows
DIST/DEALER: HUMPHREY'S WINDOW & DOOR DESIGN GLRY-GO
DRAWN: DAN CARON
QUOTE#: AUVAZ3M

PK VER: 0004.11.00

CREATED: 08/29/2024 REVISION:

SHEET

3

OF 4