



ARCHITECT:
CARLOS B. SALIB / SALIBDESIGN
CARLOS@SALIBDESIGN.COM
617.678.1133

CLIENT:
Infinity 1217 LLC
545 Camp Dixie Road
Pascoag, RI 02859
CONTACTS:
CHRIS SCABIA
CHRIS@BRISTOL-HOMES.COM
508.527.3077

CHRIS CAVEDON
CHRISCAVEDON@GMAIL.COM
401.864.5959

CONTRACTOR:
KYLE RITCHIE
KYLE@RCSRI.COM
401.999.0869


ADDENDUM / REVISIONS

TITLE:
1ST LEVEL FLOOR PLAN
OF CARRIAGE HOUSE TYPE "A"

PROJECT:
LONGFIELD CARRIAGE HOUSE ESTATES
1200 HOPE STREET, BRISTOL, RI 02809-1198

SCALE: AS NOTED
DATE: JUNE 26, 2025

SK-1

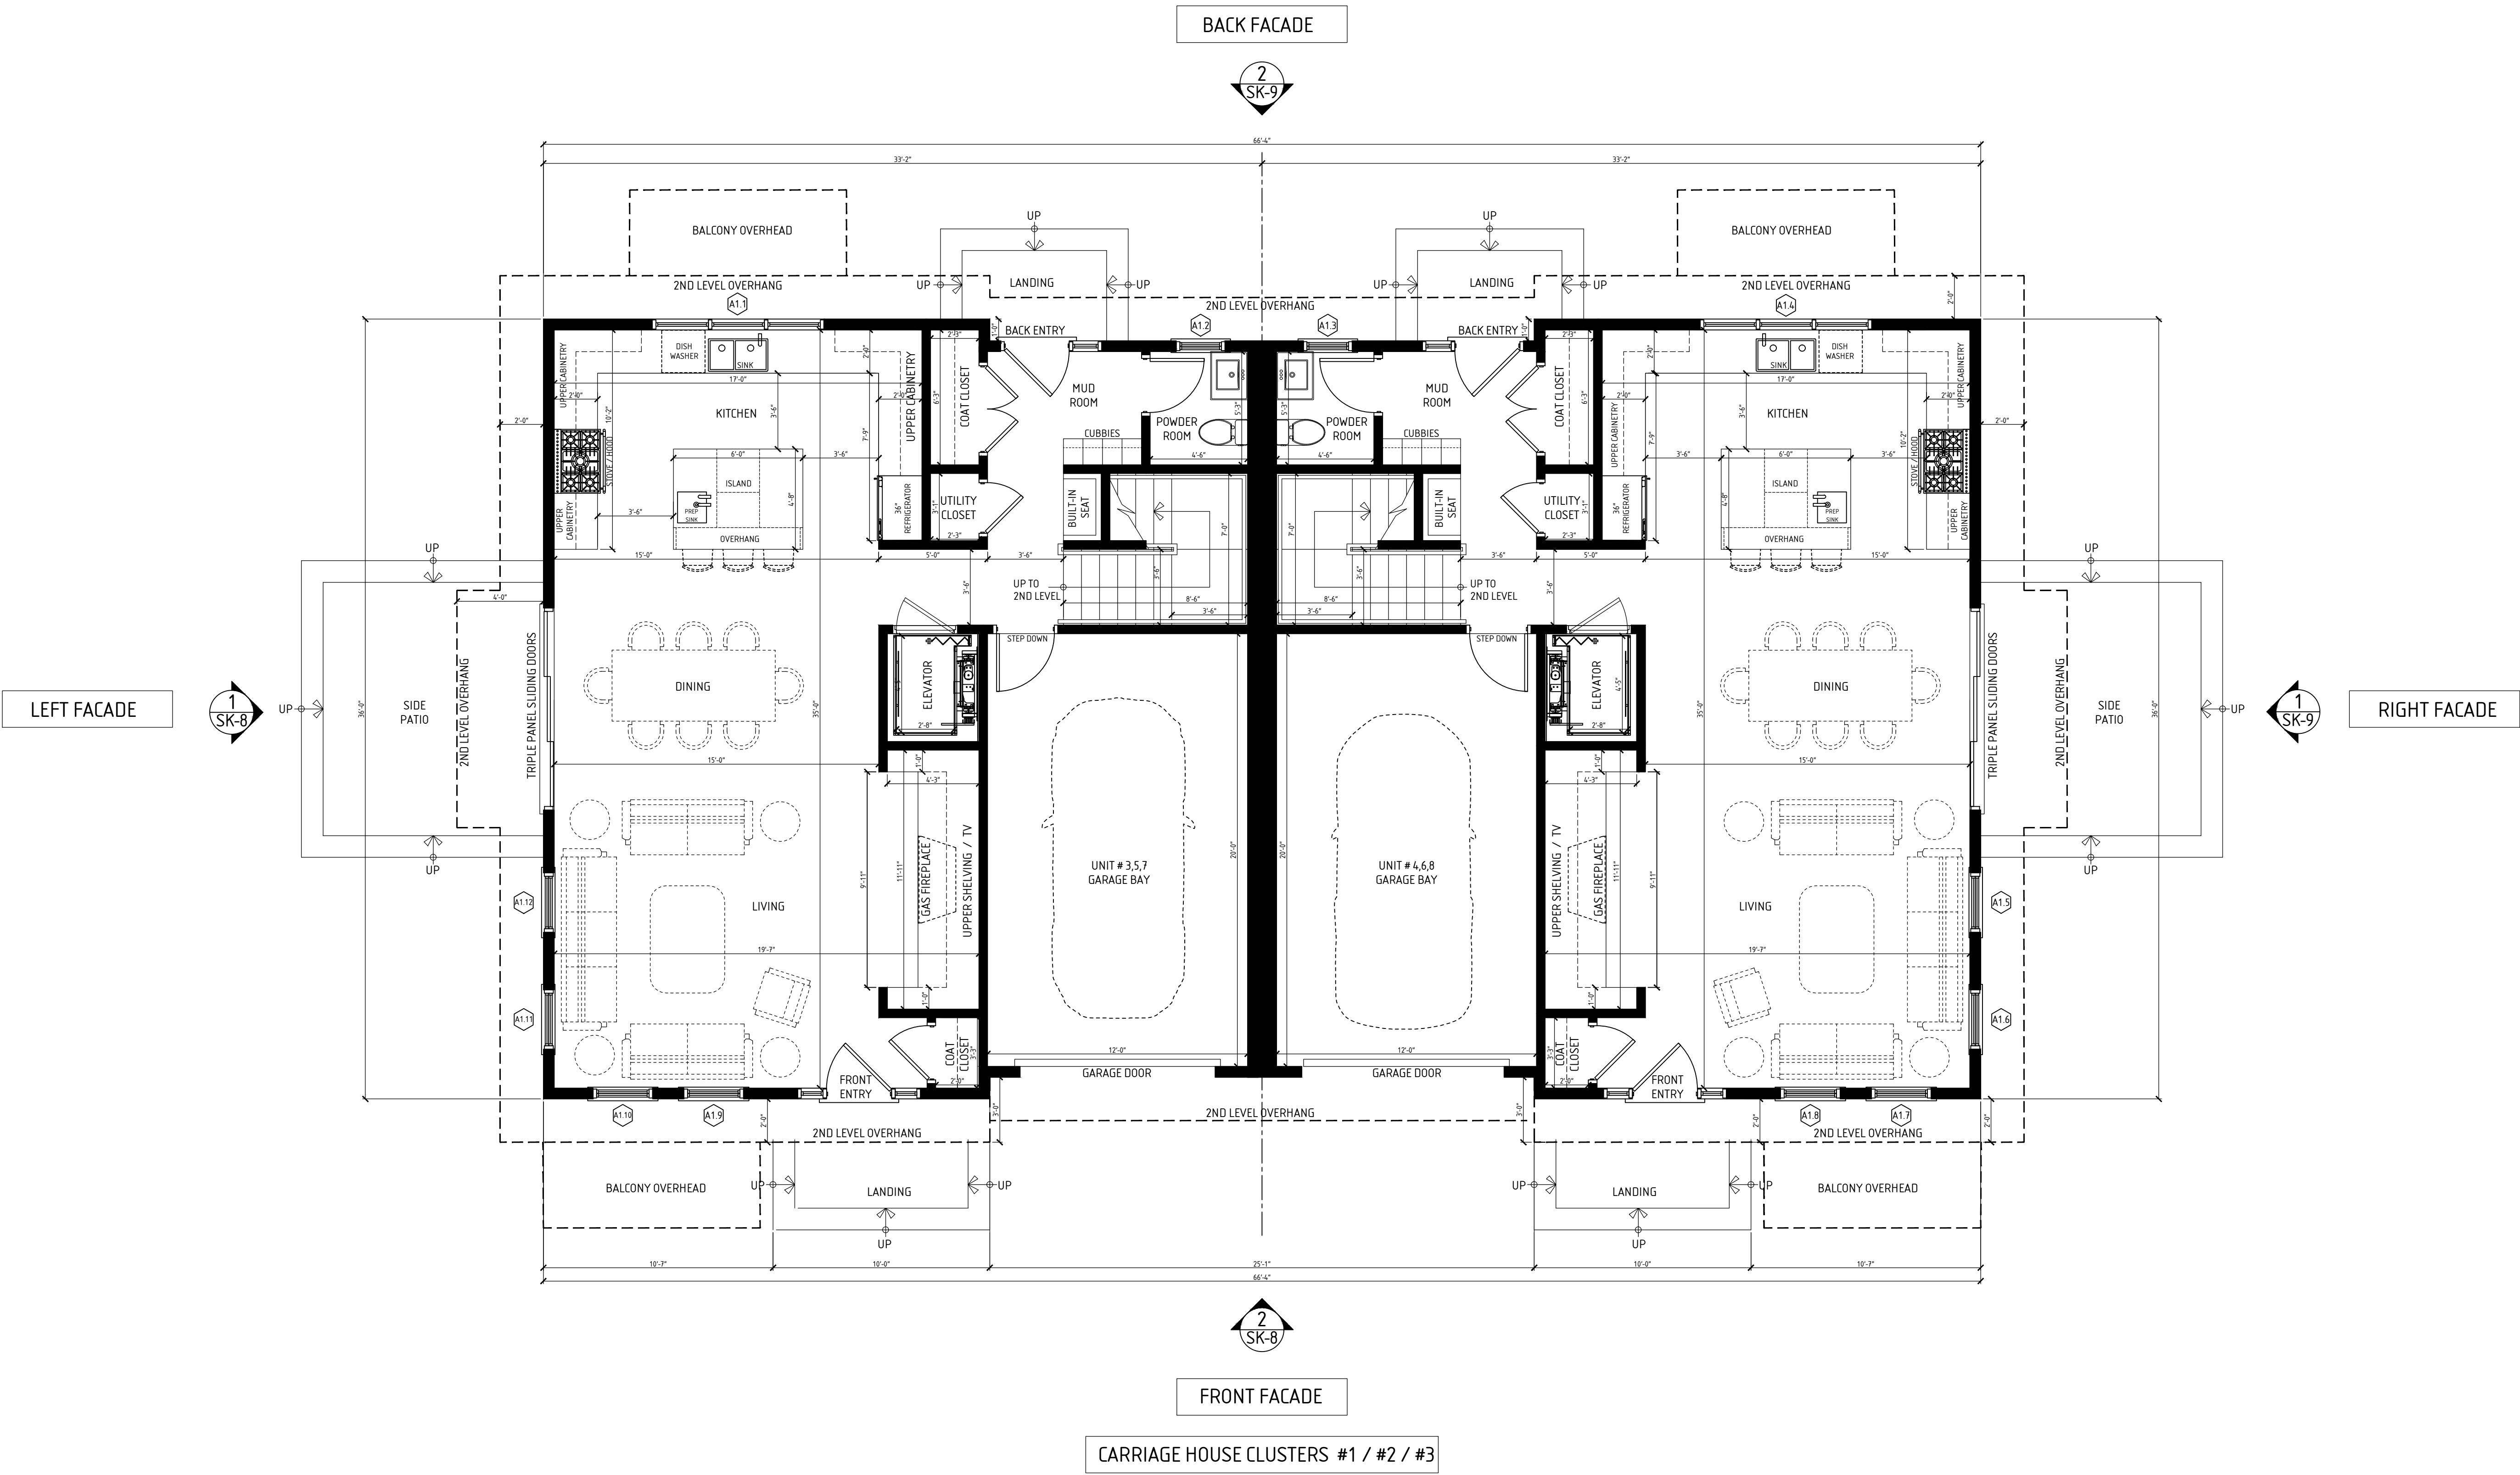

1 1ST LEVEL FLOOR PLAN - CARRIAGE HOUSE CLUSTER TYPE "A"
1200 HOPE STREET - BRISTOL - RHODE ISLAND

SCALE: 1/4" = 1'-0"



salib design

ARCHITECT:
CARLOS B. SALIB / SALIBDESIGN
CARLOS@SALIBDESIGN.COM
617.678.1133

CLIENT:
Infinity 1217 LLC
545 Camp Dixie Road
Pascoag, RI 02859

CONTACTS:
CHRIS SCABIA
CHRIS@BRISTOL-HOMES.COM
508.527.3077

CHRIS CAVEDON
CHRISCAVEDON@GMAIL.COM
401.864.5959

CONTRACTOR:
KYLE RITCHIE
KYLE@RCSRI.COM
401.999.0869

ADDENDUM / REVISIONS

2ND LEVEL FLOOR PLAN
OF CARRIAGE HOUSE TYPE "A"

LONGFIELD CARRIAGE HOUSE ESTATES
1200 HOPE STREET, BRISTOL, RI 02809-1198

TITLE:

PROJECT:

SCALE: AS NOTED

DATE: JUNE 26, 2025

SK-2

BACK FACADE



LEFT FACADE



RIGHT FACADE




FRONT FACADE



CARRIAGE HOUSE CLUSTERS #1 / #2 / #3

2 2ND LEVEL FLOOR PLAN - CARRIAGE HOUSE CLUSTER TYPE "A"
1200 HOPE STREET - BRISTOL - RHODE ISLAND

SCALE: 1/4" = 1'-0"

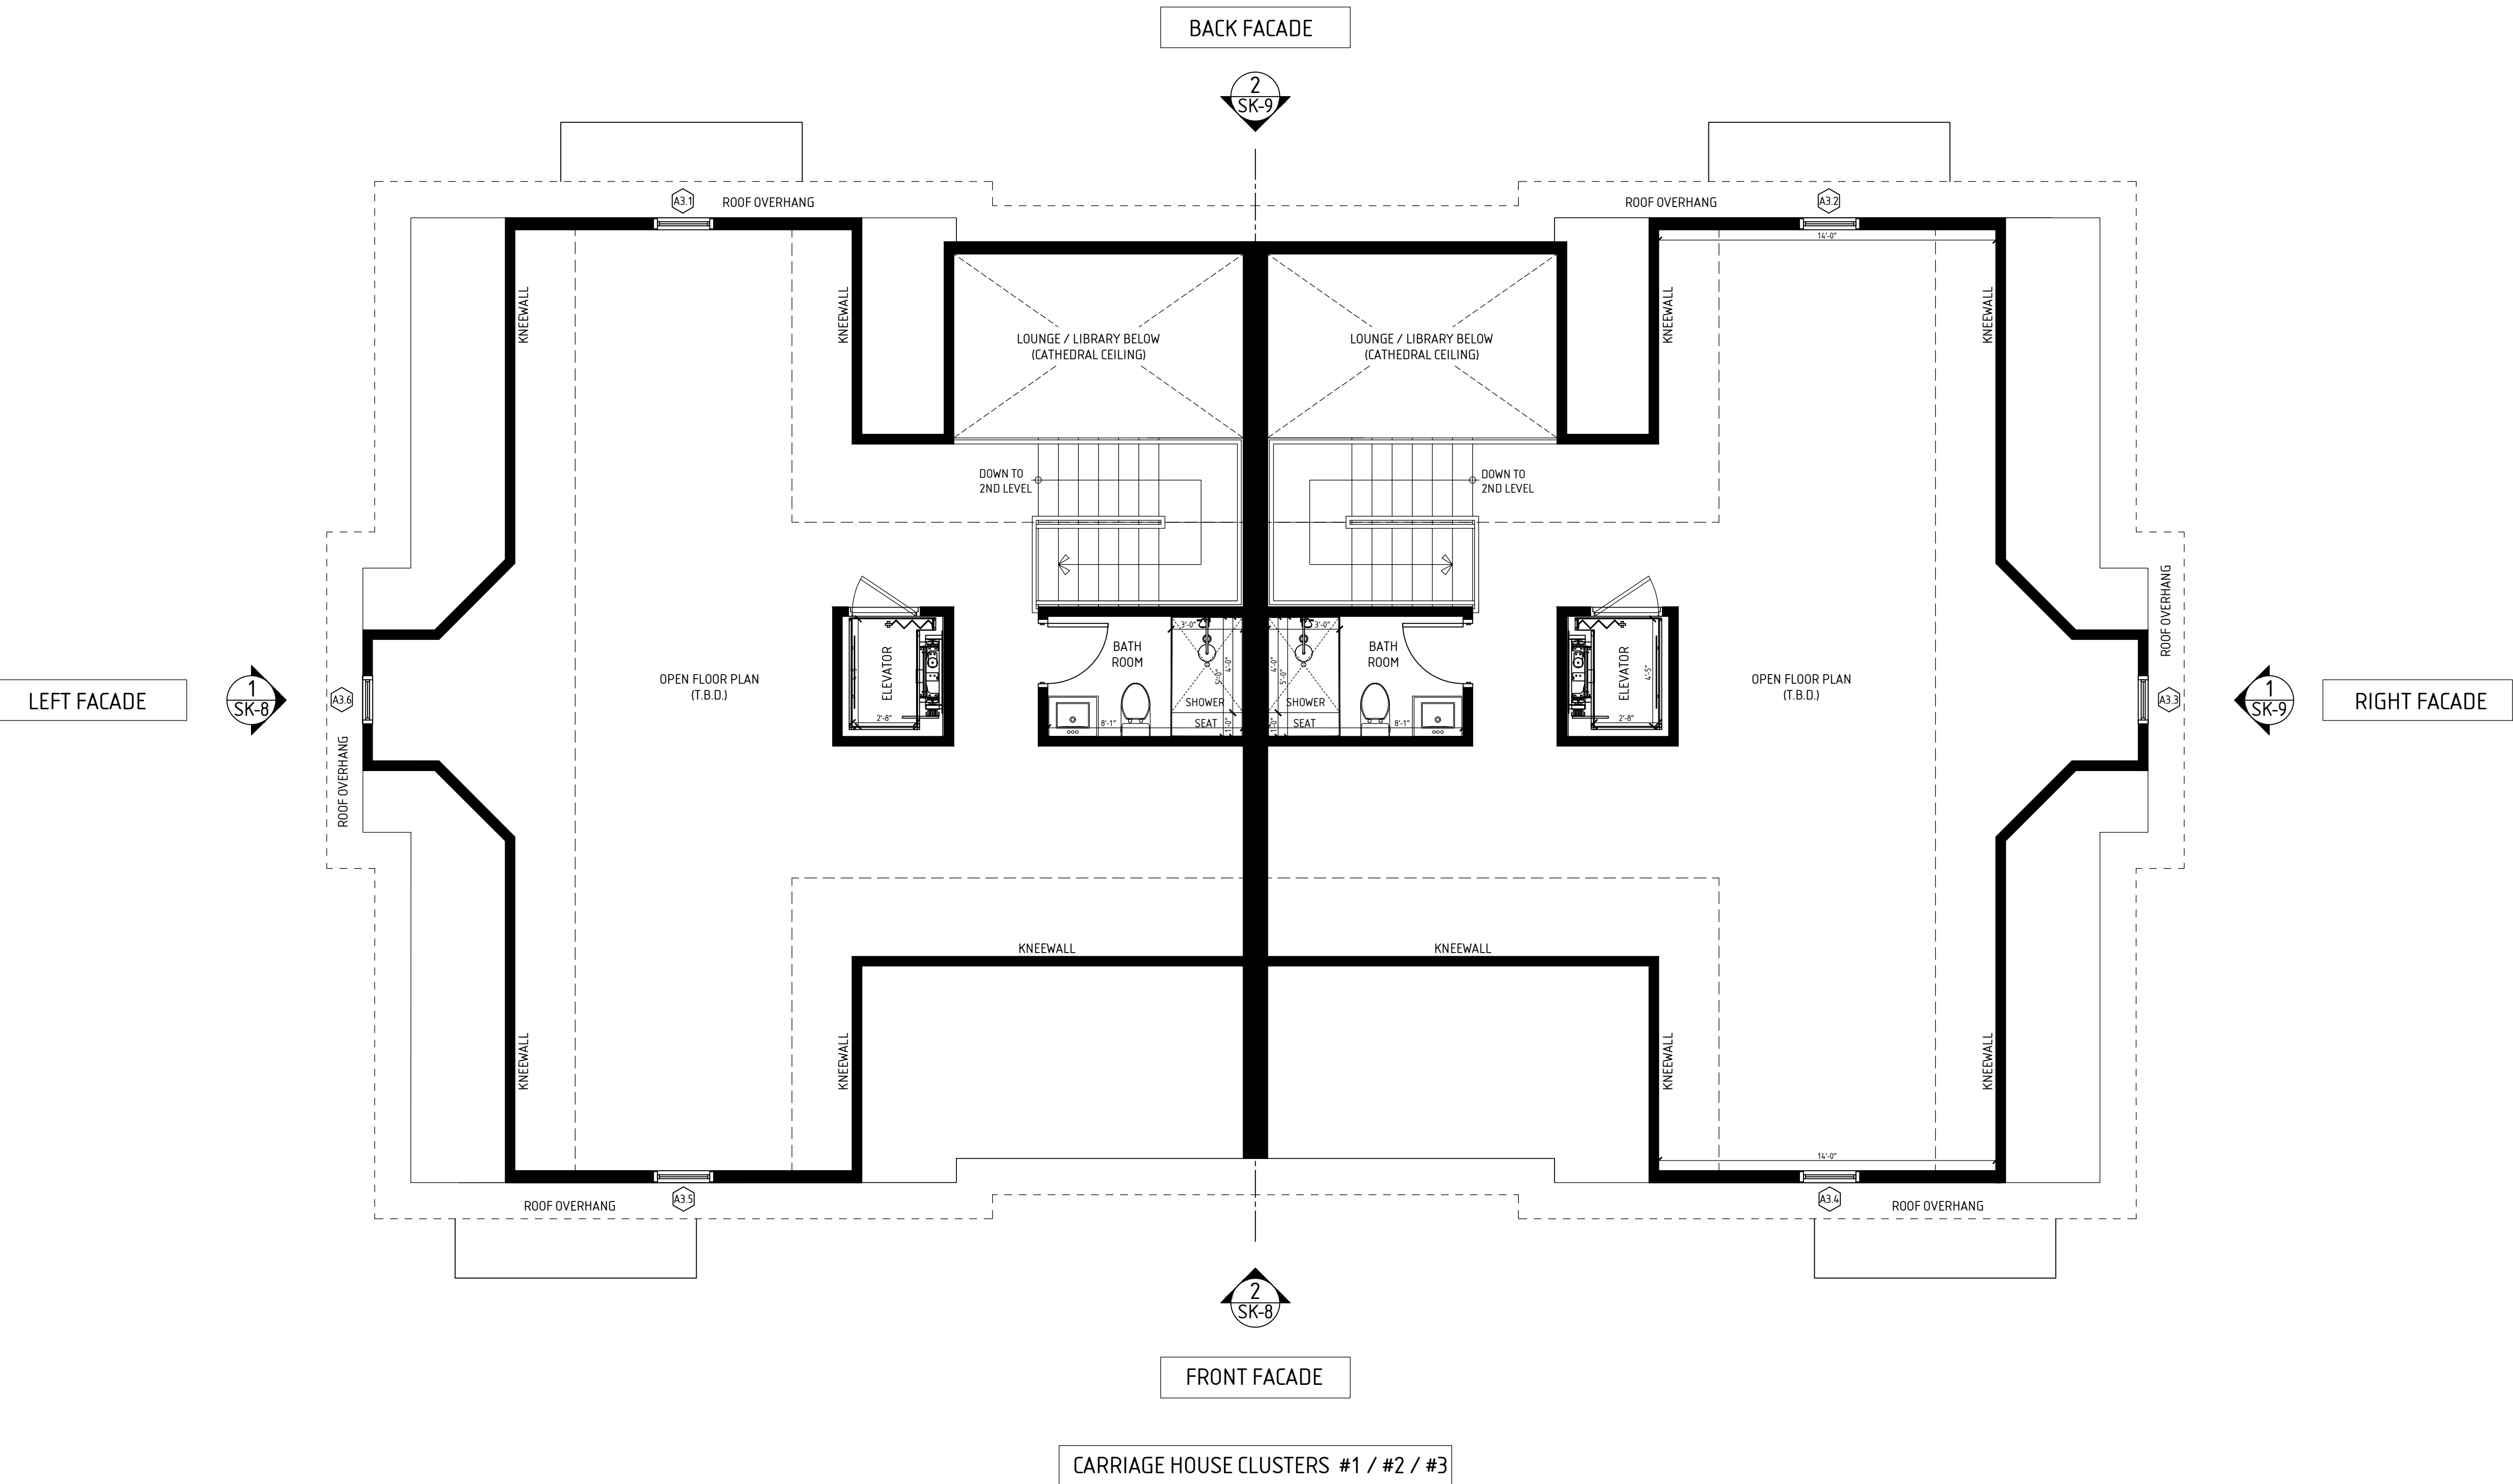

3 3RD LEVEL FLOOR PLAN - CARRIAGE HOUSE CLUSTER TYPE "A"
1200 HOPE STREET - BRISTOL - RHODE ISLAND

SCALE: 1/4" = 1'-0"



salib design

ARCHITECT:
CARLOS B. SALIB / SALIBDESIGN
CARLOS@SALIBDESIGN.COM
617.678.1133

CLIENT:
Infinity 1217 LLC
545 Camp Dixie Road
Pascoag, RI 02859

CONTACTS:
CHRIS SCABIA
CHRIS@BRISTOL-HOMES.COM
508.527.3077

CHRIS CAVEDON
CHRISCAVEDON@GMAIL.COM
401.864.5959

CONTRACTOR:
KYLE RITCHIE
KYLE@RCSRI.COM
401.999.0869

ADDENDUM / REVISIONS

TITLE:
3RD LEVEL FLOOR PLAN
OF CARRIAGE HOUSE TYPE "A"

PROJECT:
LONGFIELD CARRIAGE HOUSE ESTATES
1200 HOPE STREET, BRISTOL, RI 02809-1198


SCALE: AS NOTED

DATE: JUNE 26, 2025

SK-3



1 BASEMENT LEVEL FLOOR PLAN - CARRIAGE HOUSE CLUSTER TYPE "B"
1200 HOPE STREET - BRISTOL - RHODE ISLAND
SCALE: 1/4" = 1'-0"

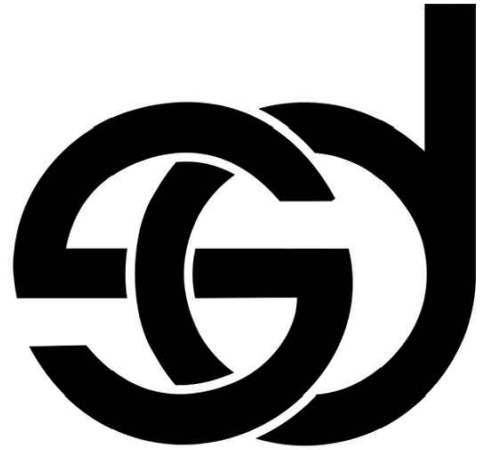

s a l i b d e s i g n

ARCHITECT:
CARLOS B. SALIB / SALIBDESIGN
CARLOS@SALIBDESIGN.COM
617.678.1133

CLIENT:
Infinity 1217 LLC
545 Camp Dixie Road
Pascoag, RI 02859

CONTACTS:
CHRIS SCABIA
CHRIS@BRISTOL-HOMES.COM
508.527.3077

CHRIS CAVEDON
CHRISCAVEDON@GMAIL.COM
401.864.5959

CONTRACTOR:
KYLE RITCHIE
KYLE@RCSRI.COM
401.999.0869

ADDENDUM / REVISIONS

TITLE:
LOWER LEVEL FLOOR PLAN
OF CARRIAGE HOUSE TYPE "B"

PROJECT:
LONGFIELD CARRIAGE HOUSE ESTATES
1200 HOPE STREET, BRISTOL, RI 02809-1198

SCALE: AS NOTED

DATE: JUNE 26, 2025

SK-4



ARCHITECT:
CARLOS B. SALIB / SALIBDESIGN
CARLOS@SALIBDESIGN.COM
617.678.1133

CLIENT:
Infinity 1217 LLC
545 Camp Dixie Road
Pascoag, RI 02859

CONTACTS:
CHRIS SCABIA
CHRIS@BRISTOL-HOMES.COM
508.527.3077

CHRIS CAVEDON
CHRISCAVEDON@GMAIL.COM
401.864.5959

CONTRACTOR:
KYLE RITCHIE
KYLE@RCSRI.COM
401.999.0869


ADDENDUM / REVISIONS	

TITLE:
1ST LEVEL FLOOR PLAN
OF CARRIAGE HOUSE TYPE "B"

PROJECT:
LONGFIELD CARRIAGE HOUSE ESTATES
1200 HOPE STREET, BRISTOL, RI 02809-1198

SCALE: AS NOTED
DATE: JUNE 26, 2025

SK-5

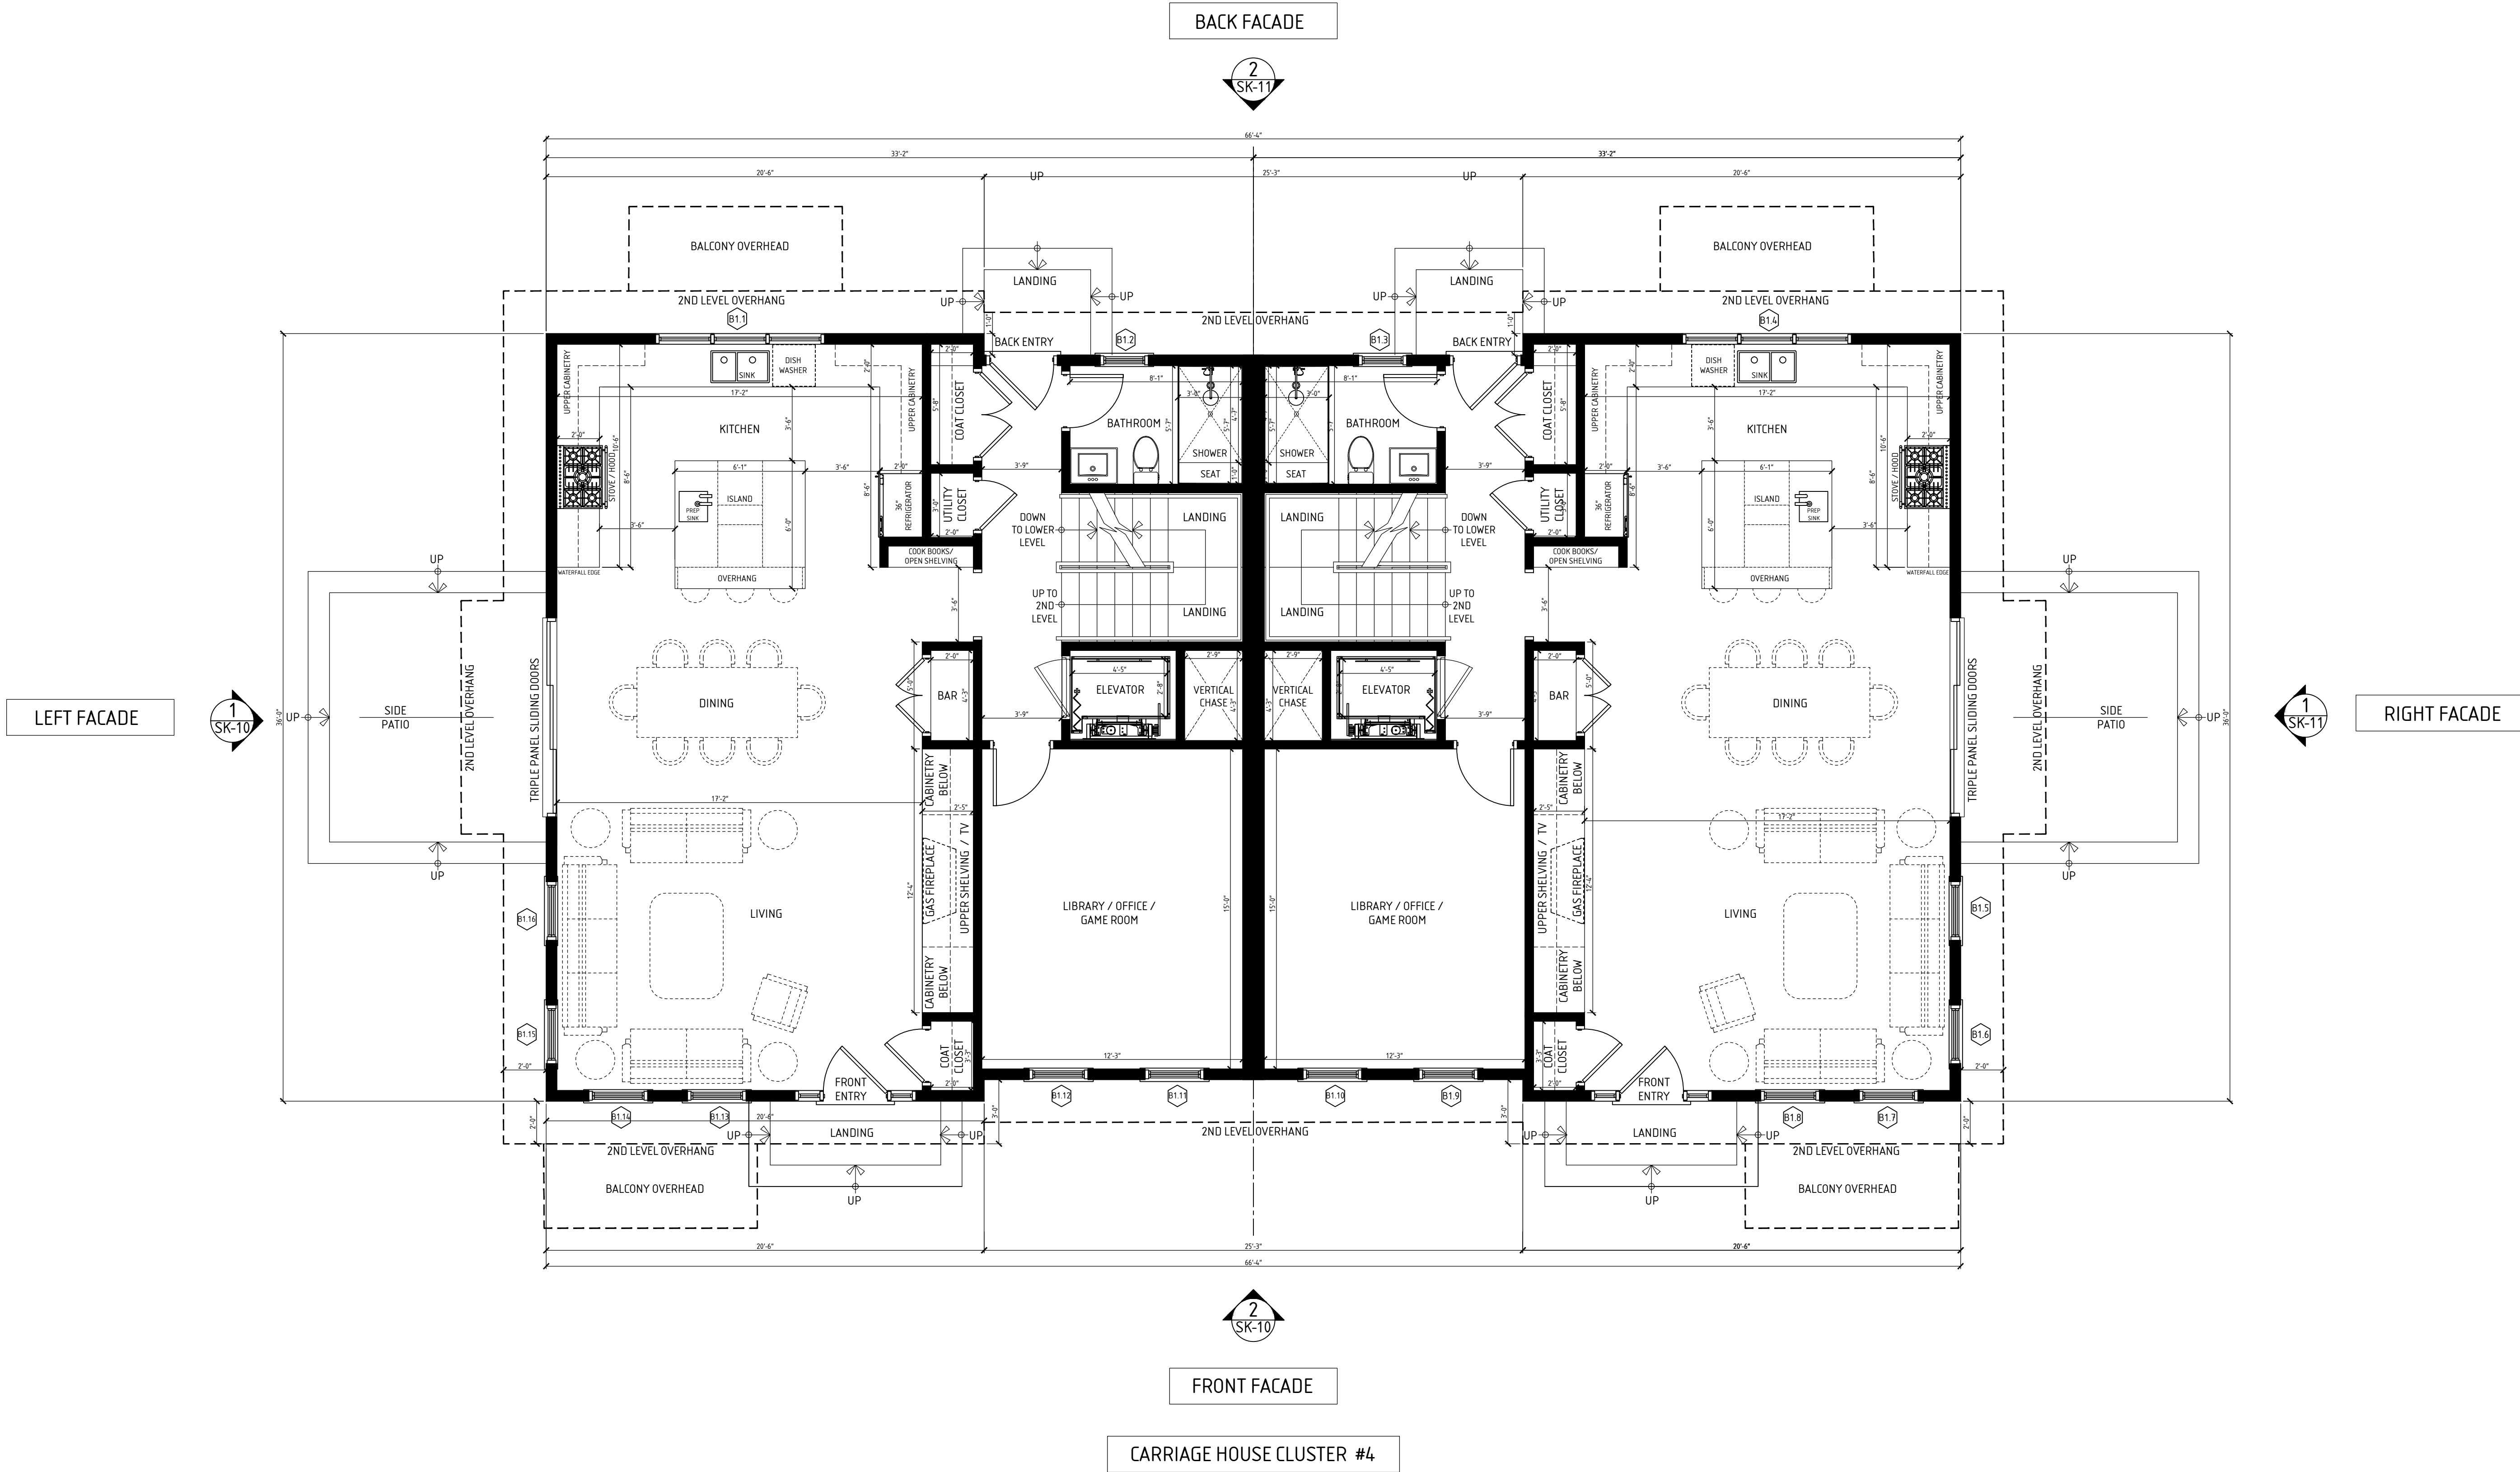



ARCHITECT:
CARLOS B. SALIB / SALIBDESIGN
CARLOS@SALIBDESIGN.COM
617.678.1133

CLIENT:
Infinity 1217 LLC
545 Camp Dixie Road
Pascoag, RI 02859

CONTACTS:
CHRIS SCABIA
CHRIS@BRISTOL-HOMES.COM
508.527.3077

CHRIS CAVEDON
CHRISCAVEDON@GMAIL.COM
401.864.5959

CONTRACTOR:
KYLE RITCHIE
KYLE@RCSRI.COM
401.999.0869


ADDENDUM / REVISIONS

TITLE:
2ND LEVEL FLOOR PLAN
OF CARRIAGE HOUSE TYPE "B"

PROJECT:
LONGFIELD CARRIAGE HOUSE ESTATES
1200 HOPE STREET, BRISTOL, RI 02809-1198

SCALE: AS NOTED
DATE: JUNE 26, 2025

SK-6

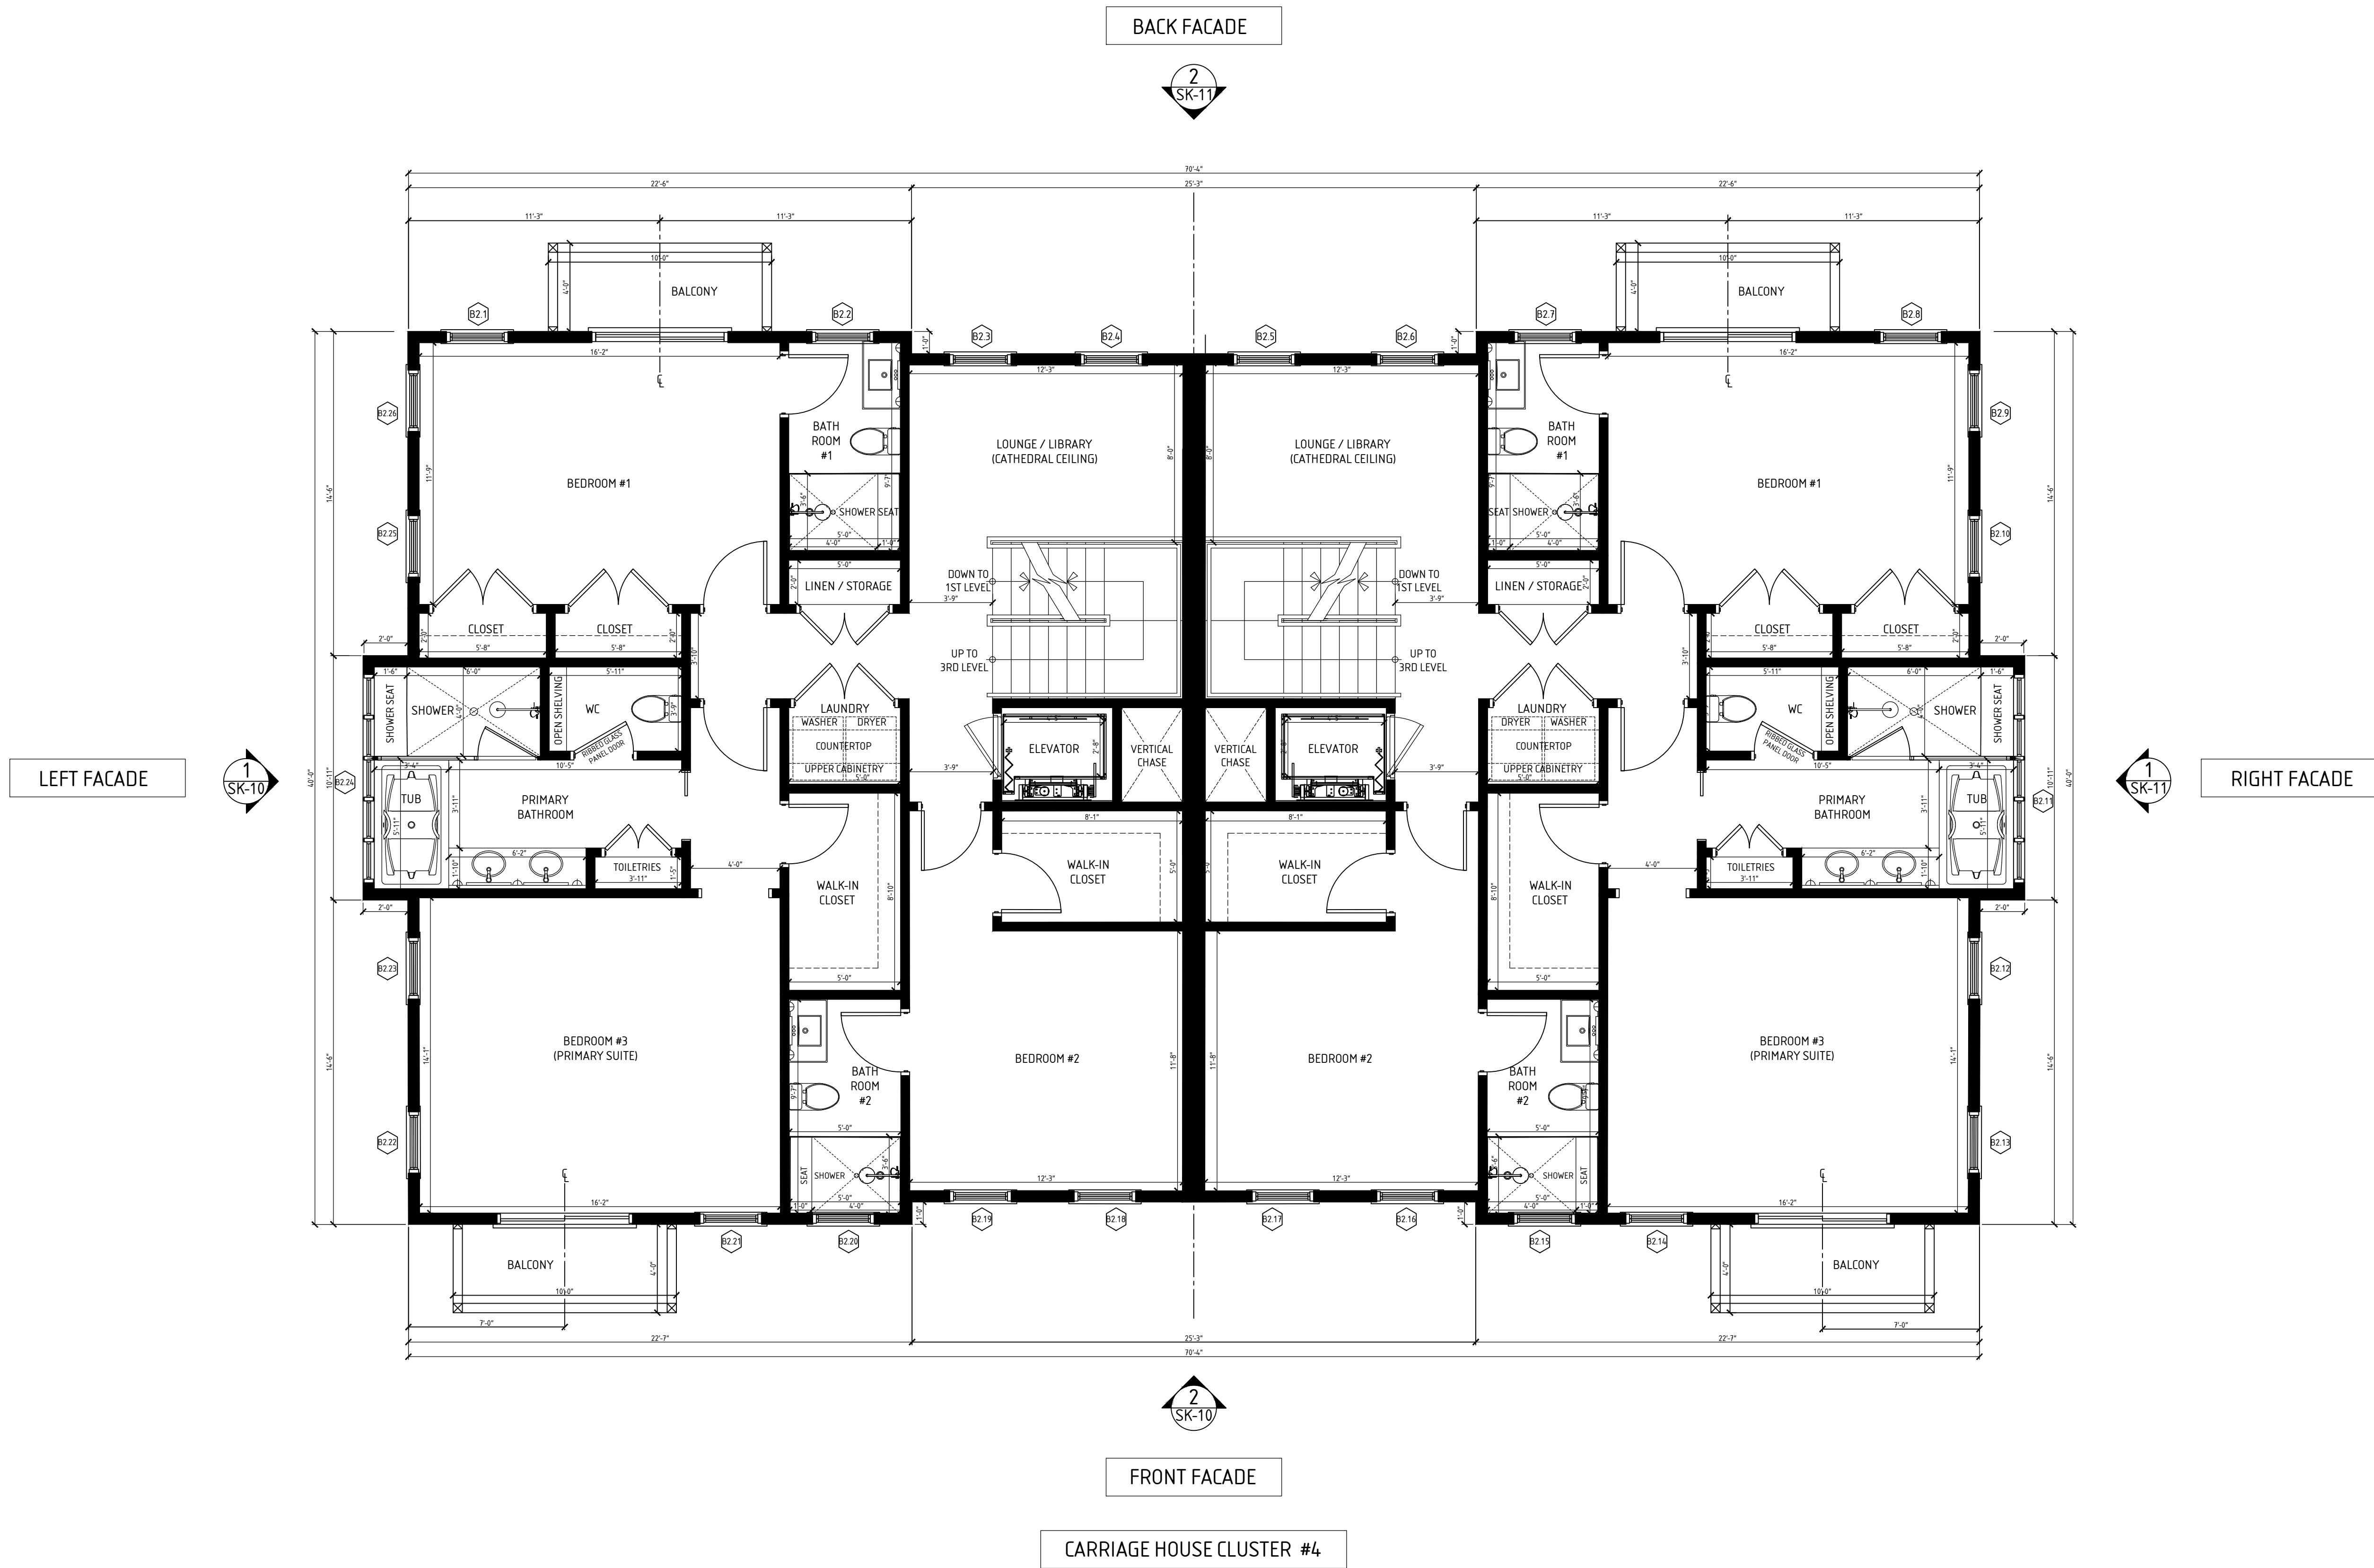

3 2ND LEVEL FLOOR PLAN - CARRIAGE HOUSE CLUSTER TYPE "B"
1200 HOPE STREET - BRISTOL - RHODE ISLAND
SCALE: 1/4" = 1'-0"



ARCHITECT:
CARLOS B. SALIB / SALIBDESIGN
CARLOS@SALIBDESIGN.COM
617.678.1133

CLIENT:
Infinity 1217 LLC
545 Camp Dixie Road
Pascoag, RI 02859

CONTACTS:
CHRIS SCABIA
CHRIS@BRISTOL-HOMES.COM
508.527.3077

CHRIS CAVEDON
CHRISCAVEDON@GMAIL.COM
401.864.5959

CONTRACTOR:
KYLE RITCHIE
KYLE@RCSRI.COM
401.999.0869

ADDENDUM / REVISIONS


TITLE:
3RD LEVEL FLOOR PLAN
OF CARRIAGE HOUSE TYPE "B"

PROJECT:
LONGFIELD CARRIAGE HOUSE ESTATES
1200 HOPE STREET, BRISTOL, RI 02809-1198

SCALE: AS NOTED

DATE: JUNE 26, 2025


SK-7

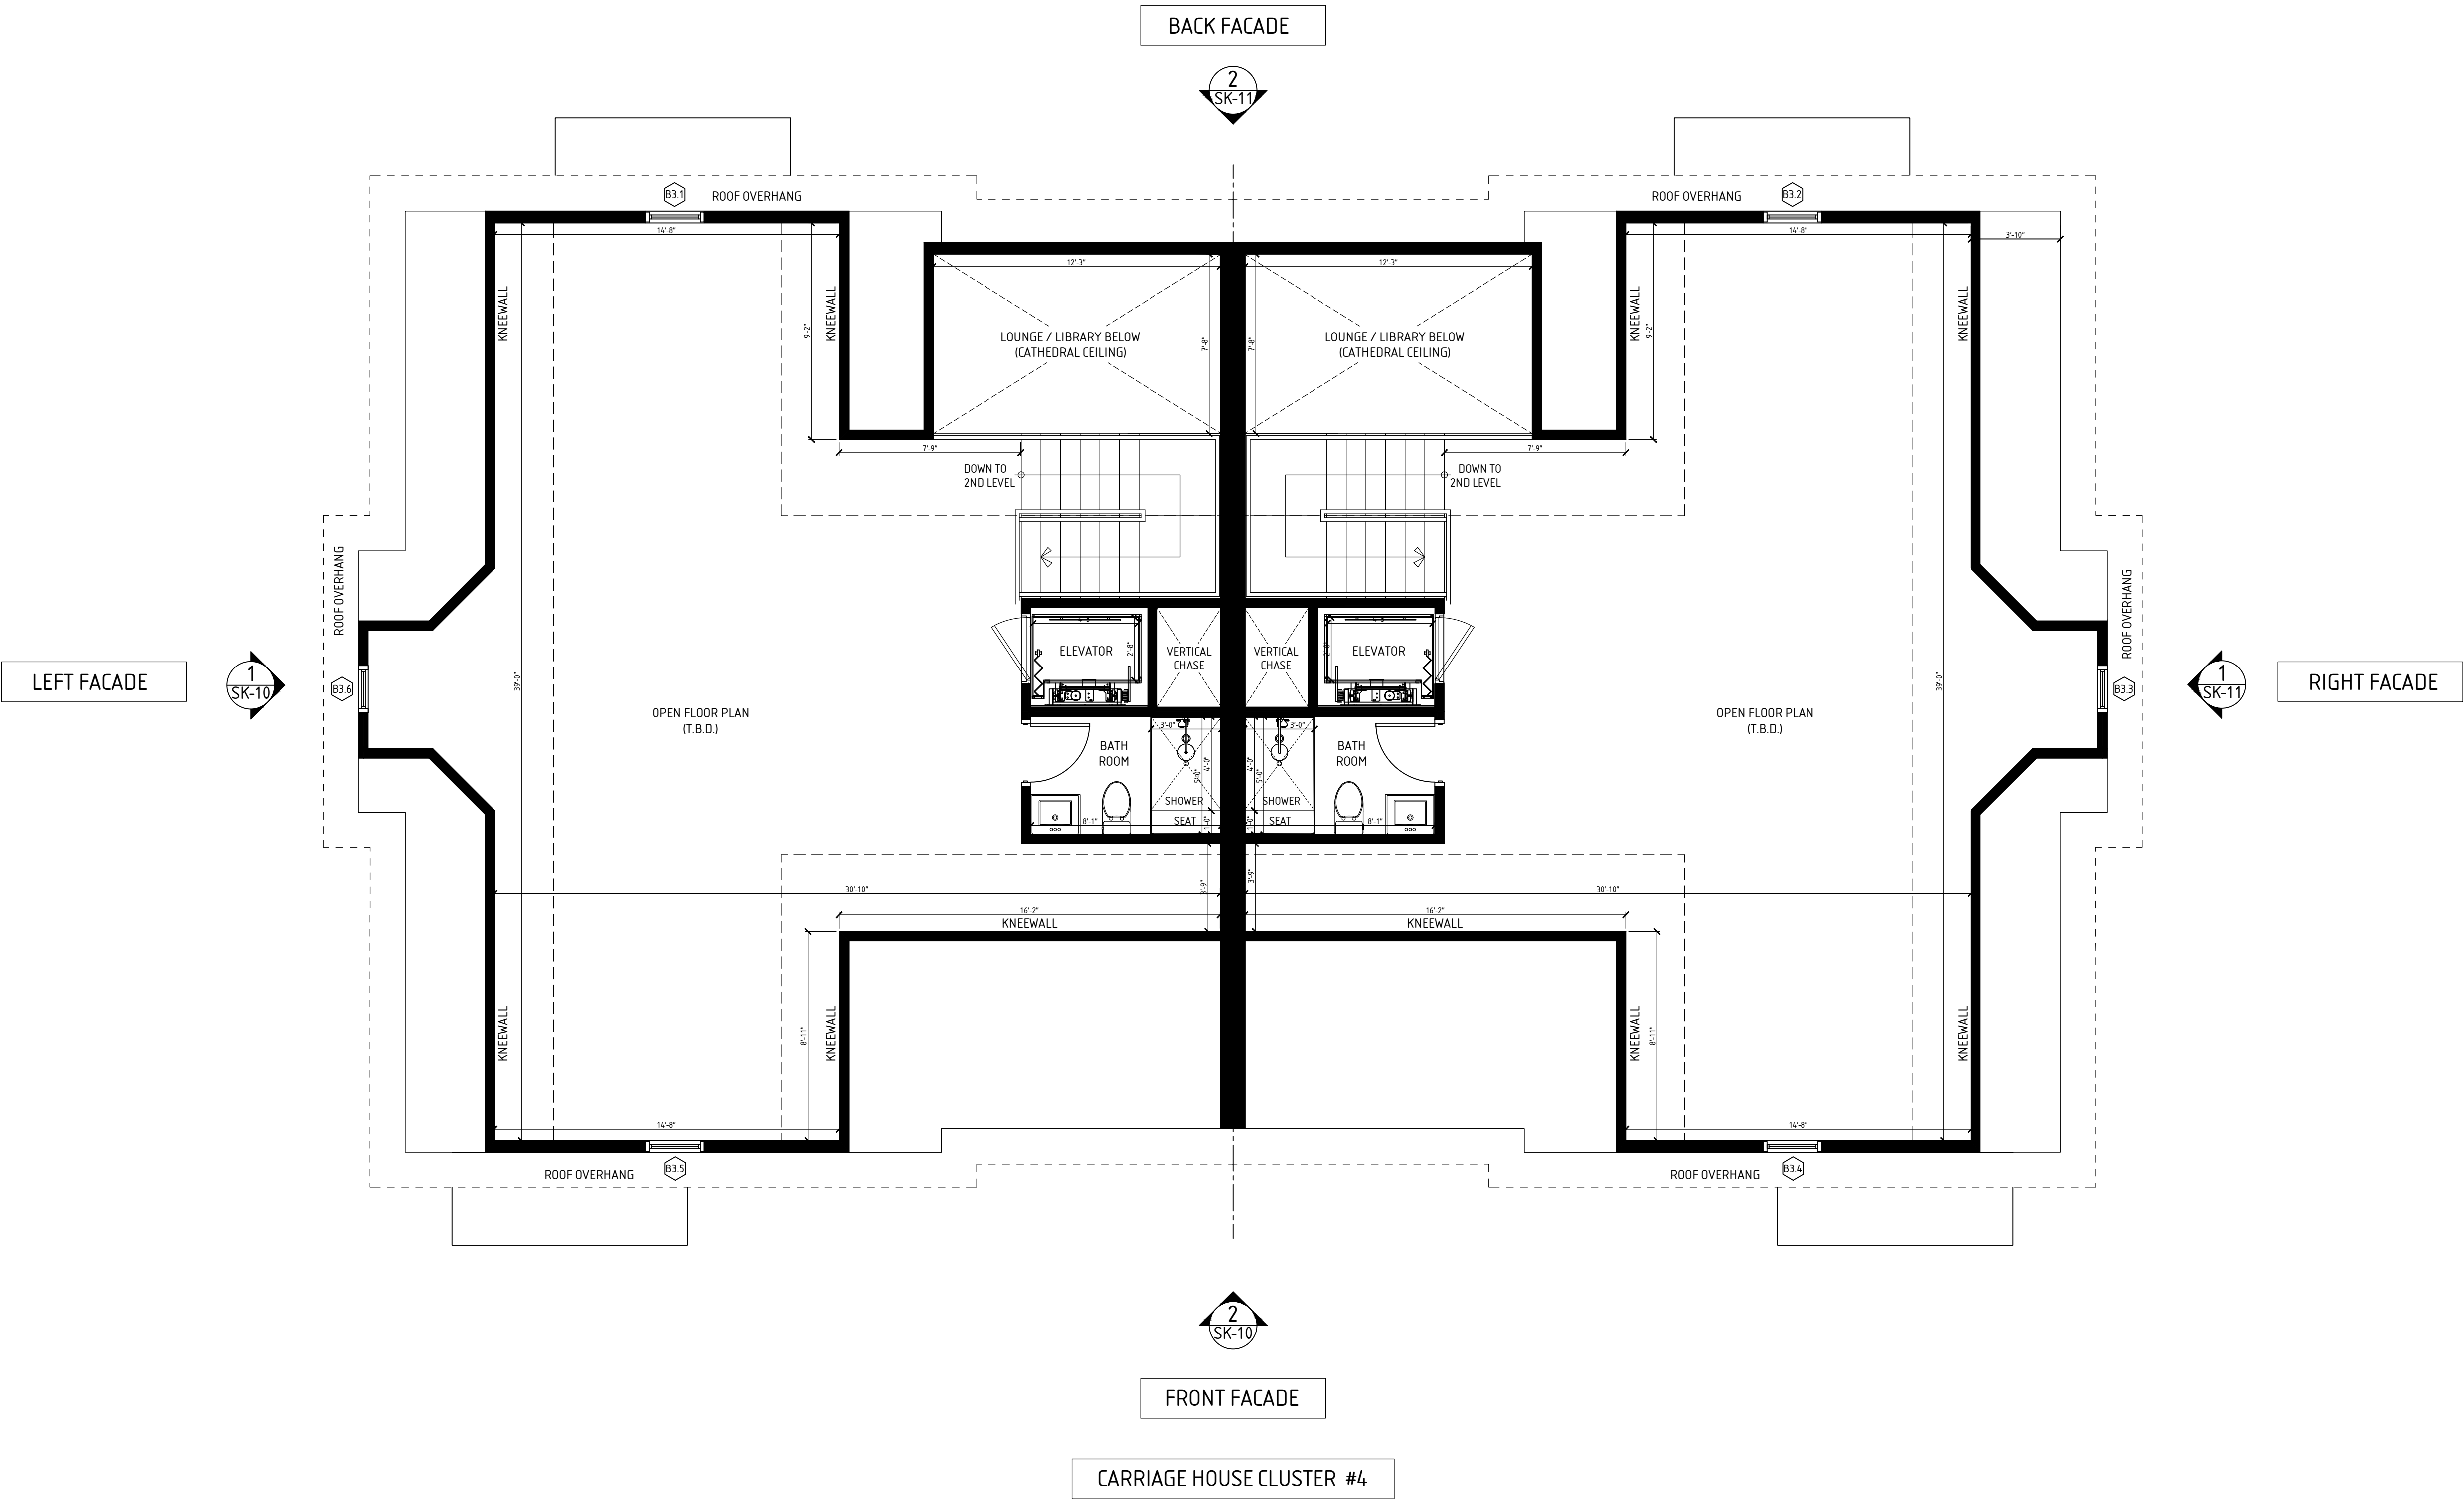

4 3RD LEVEL FLOOR PLAN - CARRIAGE HOUSE CLUSTER TYPE "B"
1200 HOPE STREET - BRISTOL - RHODE ISLAND
SCALE: 1/4" = 1'-0"



1 PROPOSED LEFT SIDE ELEVATION - CARRIAGE HOUSE CLUSTER TYPE "A"
1200 HOPE STREET - BRISTOL - RHODE ISLAND
SCALE: 1/4" = 1'-0"

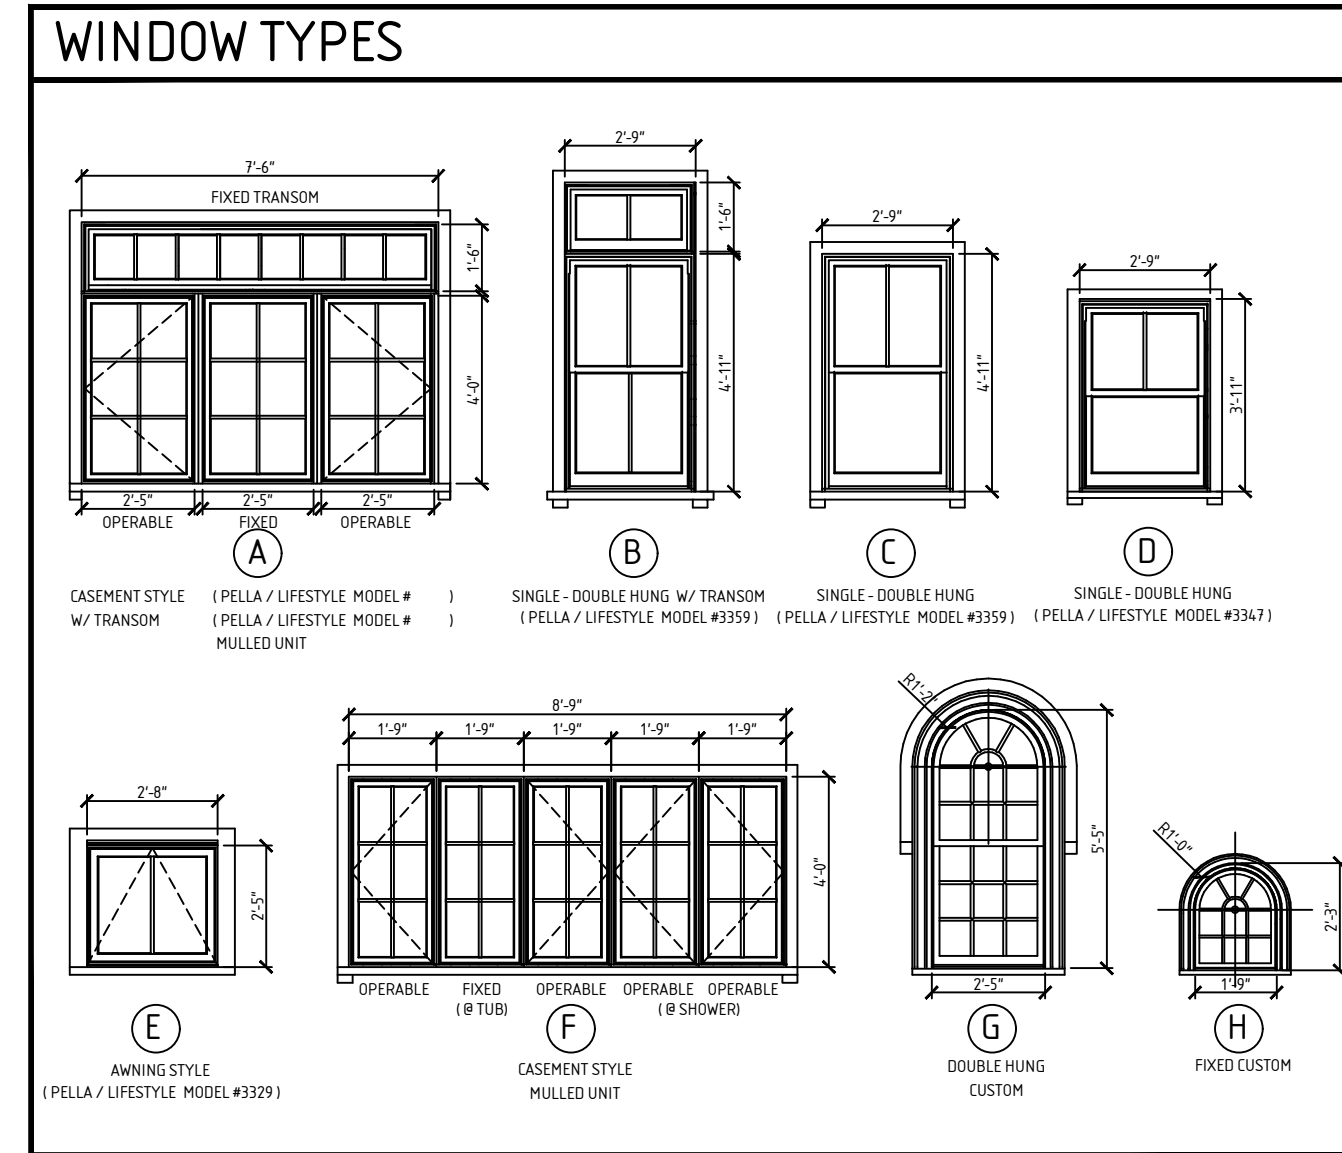

WINDOW SCHEDULE - CARRIAGE HOUSE TYPE "A"				
WINDOW SYMBOL	WINDOW TYPE	MANUFACTURER	MODEL #	NOTES
1ST LEVEL	A1.1	PELLA WINDOWS LIFESTYLE SERIES	2947	TRANSOM 1'-6" X 7'-6" CASEMENT (3) 0 0 F 0 0
	A1.2	PELLA WINDOWS LIFESTYLE SERIES	3347	SINGLE - DOUBLE HUNG
	A1.3	PELLA WINDOWS LIFESTYLE SERIES	3347	SINGLE - DOUBLE HUNG
	A1.4	PELLA WINDOWS LIFESTYLE SERIES	2947	TRANSOM 1'-6" X 7'-6" CASEMENT (3) 0 0 F 0 0
	A1.5	PELLA WINDOWS LIFESTYLE SERIES	3359	TRANSOM 2'-9" W X 1'-6" H
	A1.6	PELLA WINDOWS LIFESTYLE SERIES	3359	TRANSOM 2'-9" W X 1'-6" H
	A1.7	PELLA WINDOWS LIFESTYLE SERIES	3359	TRANSOM 2'-9" W X 1'-6" H
	A1.8	PELLA WINDOWS LIFESTYLE SERIES	3359	TRANSOM 2'-9" W X 1'-6" H
	A1.9	PELLA WINDOWS LIFESTYLE SERIES	3359	TRANSOM 2'-9" W X 1'-6" H
	A1.10	PELLA WINDOWS LIFESTYLE SERIES	3359	TRANSOM 2'-9" W X 1'-6" H
	A1.11	PELLA WINDOWS LIFESTYLE SERIES	3359	TRANSOM 2'-9" W X 1'-6" H
	A1.12	PELLA WINDOWS LIFESTYLE SERIES	3359	TRANSOM 2'-9" W X 1'-6" H
2ND LEVEL	A2.1	PELLA WINDOWS LIFESTYLE SERIES	3359	SINGLE - DOUBLE HUNG
	A2.2	PELLA WINDOWS LIFESTYLE SERIES	3329	AWNING
	A2.3	PELLA WINDOWS LIFESTYLE SERIES	3359	SINGLE - DOUBLE HUNG
	A2.4	PELLA WINDOWS LIFESTYLE SERIES	3359	SINGLE - DOUBLE HUNG
	A2.5	PELLA WINDOWS LIFESTYLE SERIES	3359	SINGLE - DOUBLE HUNG
	A2.6	PELLA WINDOWS LIFESTYLE SERIES	3359	SINGLE - DOUBLE HUNG
	A2.7	PELLA WINDOWS LIFESTYLE SERIES	3359	SINGLE - DOUBLE HUNG
	A2.8	PELLA WINDOWS LIFESTYLE SERIES	3359	SINGLE - DOUBLE HUNG
	A2.9	PELLA WINDOWS LIFESTYLE SERIES	3359	SINGLE - DOUBLE HUNG
	A2.10	PELLA WINDOWS LIFESTYLE SERIES	3359	SINGLE - DOUBLE HUNG
	A2.11	PELLA WINDOWS LIFESTYLE SERIES	2147	MULLED CASEMENT (3) 0 0 F 0 0 + MULLED CASEMENT (2) 0 0 0
	A2.12	PELLA WINDOWS LIFESTYLE SERIES	3359	SINGLE - DOUBLE HUNG
3RD LEVEL	A3.1	PELLA WINDOWS LIFESTYLE SERIES	3359	SINGLE - DOUBLE HUNG
	A3.2	PELLA WINDOWS LIFESTYLE SERIES	3359	SINGLE - DOUBLE HUNG
	A3.3	PELLA WINDOWS LIFESTYLE SERIES	3359	SINGLE - DOUBLE HUNG
	A3.4	PELLA WINDOWS LIFESTYLE SERIES	3359	SINGLE - DOUBLE HUNG
	A3.5	PELLA WINDOWS LIFESTYLE SERIES	3359	SINGLE - DOUBLE HUNG
	A3.6	PELLA WINDOWS LIFESTYLE SERIES	3359	SINGLE - DOUBLE HUNG
	A3.7	PELLA WINDOWS LIFESTYLE SERIES	3359	SINGLE - DOUBLE HUNG
	A3.8	PELLA WINDOWS LIFESTYLE SERIES	3359	SINGLE - DOUBLE HUNG
	A3.9	PELLA WINDOWS LIFESTYLE SERIES	3359	SINGLE - DOUBLE HUNG
	A3.10	PELLA WINDOWS LIFESTYLE SERIES	3359	SINGLE - DOUBLE HUNG
	A3.11	PELLA WINDOWS LIFESTYLE SERIES	3359	SINGLE - DOUBLE HUNG
	A3.12	PELLA WINDOWS LIFESTYLE SERIES	3359	SINGLE - DOUBLE HUNG

NOTES - PELLA LIFESTYLE SERIES SCREENS ARE TO BE USED WHERE WINDOW OR PORTION OF WINDOW IS OPERABLE



2 PROPOSED FRONT ELEVATION - CARRIAGE HOUSE CLUSTER TYPE "A"
1200 HOPE STREET - BRISTOL - RHODE ISLAND
SCALE: 1/4" = 1'-0"



ARCHITECT:
CARLOS B. SALIB / SALIBDESIGN
CARLOS@SALIBDESIGN.COM
617.678.1133

CLIENT:
Infinity 1217 LLC
545 Camp Dixie Road
Pascoag, RI 02859

CONTACTS:
CHRIS SCABIA
CHRIS@BRISTOL-HOMES.COM
508.527.3077

CHRIS CAVEDON
CHRISCAVEDON@GMAIL.COM
401.864.5959

CONTRACTOR:
KYLE RITCHIE
KYLE@RCSRI.COM
401.999.0869

ADDENDUM/ REVISIONS

TITLE: EXTERIOR FRONT AND LEFT SIDE ELEVATIONS
OF CARRIAGE HOUSE TYPE "A" W/ WINDOW SCHEDULE
PROJECT: LONGFIELD CARRIAGE HOUSE ESTATES
1200 HOPE STREET, BRISTOL, RI 02809-1198


SCALE: AS NOTED

DATE: JUNE 26, 2025

SK-8



1 PROPOSED RIGHT SIDE ELEVATION - CARRIAGE HOUSE CLUSTER TYPE "A"
1200 HOPE STREET - BRISTOL - RHODE ISLAND SCALE: 1/4" = 1'-0"

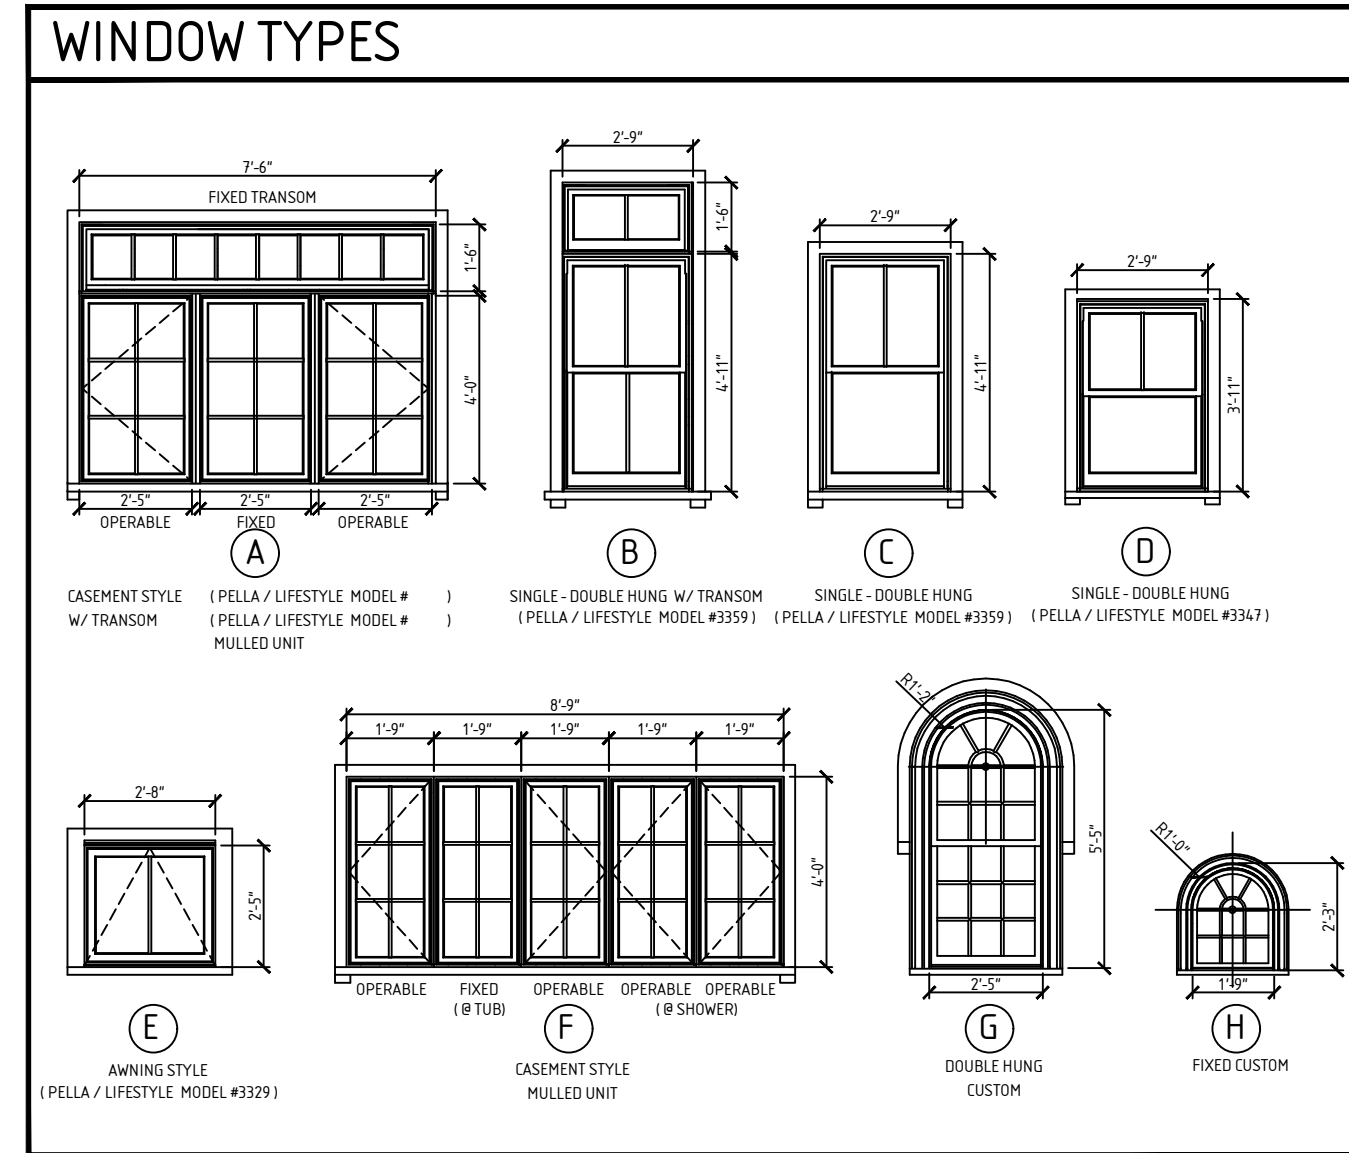

WINDOW SCHEDULE - CARRIAGE HOUSE TYPE "A"				
WINDOW SYMBOL	WINDOW TYPE	MANUFACTURER	MODEL #	NOTES
1ST LEVEL	A1.1	PELLA WINDOWS LIFESTYLE SERIES	2947	TRANSOM 1'-6" X 7'-6" CASEMENT (3) 0 F 0
	A1.2	PELLA WINDOWS LIFESTYLE SERIES	3347	SINGLE - DOUBLE HUNG
	A1.3	PELLA WINDOWS LIFESTYLE SERIES	3347	SINGLE - DOUBLE HUNG
	A1.4	PELLA WINDOWS LIFESTYLE SERIES	2947	TRANSOM 1'-6" X 7'-6" CASEMENT (3) 0 F 0
	A1.5	PELLA WINDOWS LIFESTYLE SERIES	3359	TRANSOM 2'-9" W X 1'-6" H SINGLE - DOUBLE HUNG
	A1.6	PELLA WINDOWS LIFESTYLE SERIES	3359	TRANSOM 2'-9" W X 1'-6" H SINGLE - DOUBLE HUNG
	A1.7	PELLA WINDOWS LIFESTYLE SERIES	3359	TRANSOM 2'-9" W X 1'-6" H SINGLE - DOUBLE HUNG
	A1.8	PELLA WINDOWS LIFESTYLE SERIES	3359	TRANSOM 2'-9" W X 1'-6" H SINGLE - DOUBLE HUNG
	A1.9	PELLA WINDOWS LIFESTYLE SERIES	3359	TRANSOM 2'-9" W X 1'-6" H SINGLE - DOUBLE HUNG
	A1.10	PELLA WINDOWS LIFESTYLE SERIES	3359	TRANSOM 2'-9" W X 1'-6" H SINGLE - DOUBLE HUNG
	A1.11	PELLA WINDOWS LIFESTYLE SERIES	3359	TRANSOM 2'-9" W X 1'-6" H SINGLE - DOUBLE HUNG
	A1.12	PELLA WINDOWS LIFESTYLE SERIES	3359	TRANSOM 2'-9" W X 1'-6" H SINGLE - DOUBLE HUNG
2ND LEVEL	A2.1	PELLA WINDOWS LIFESTYLE SERIES	3359	SINGLE - DOUBLE HUNG
	A2.2	PELLA WINDOWS LIFESTYLE SERIES	3329	AWNING
	A2.3	PELLA WINDOWS LIFESTYLE SERIES	3359	SINGLE - DOUBLE HUNG
	A2.4	PELLA WINDOWS LIFESTYLE SERIES	3359	SINGLE - DOUBLE HUNG
	A2.5	PELLA WINDOWS LIFESTYLE SERIES	3359	SINGLE - DOUBLE HUNG
	A2.6	PELLA WINDOWS LIFESTYLE SERIES	3359	SINGLE - DOUBLE HUNG
	A2.7	PELLA WINDOWS LIFESTYLE SERIES	3359	SINGLE - DOUBLE HUNG
	A2.8	PELLA WINDOWS LIFESTYLE SERIES	3359	SINGLE - DOUBLE HUNG
	A2.9	PELLA WINDOWS LIFESTYLE SERIES	3359	SINGLE - DOUBLE HUNG
	A2.10	PELLA WINDOWS LIFESTYLE SERIES	3359	SINGLE - DOUBLE HUNG
	A2.11	PELLA WINDOWS LIFESTYLE SERIES	3359	SINGLE - DOUBLE HUNG
	A2.12	PELLA WINDOWS LIFESTYLE SERIES	3359	SINGLE - DOUBLE HUNG
	A2.13	PELLA WINDOWS LIFESTYLE SERIES	3359	SINGLE - DOUBLE HUNG
	A2.14	PELLA WINDOWS LIFESTYLE SERIES	3359	SINGLE - DOUBLE HUNG
	A2.15	PELLA WINDOWS LIFESTYLE SERIES	3359	SINGLE - DOUBLE HUNG
	A2.16	PELLA WINDOWS LIFESTYLE SERIES	3359	SINGLE - DOUBLE HUNG
	A2.17	PELLA WINDOWS LIFESTYLE SERIES	3359	SINGLE - DOUBLE HUNG
	A2.18	PELLA WINDOWS LIFESTYLE SERIES	3359	SINGLE - DOUBLE HUNG
	A2.19	PELLA WINDOWS LIFESTYLE SERIES	3359	SINGLE - DOUBLE HUNG
	A2.20	PELLA WINDOWS LIFESTYLE SERIES	3329	AWNING
	A2.21	PELLA WINDOWS LIFESTYLE SERIES	3359	SINGLE - DOUBLE HUNG
	A2.22	PELLA WINDOWS LIFESTYLE SERIES	3359	SINGLE - DOUBLE HUNG
	A2.23	PELLA WINDOWS LIFESTYLE SERIES	3359	SINGLE - DOUBLE HUNG
	A2.24	PELLA WINDOWS LIFESTYLE SERIES	2147	MULLED CASEMENT (3) 0 F 0 * MULLED CASEMENT (2) 0 0
3RD LEVEL	A3.1	PELLA WINDOWS LIFESTYLE SERIES	3359	SINGLE - DOUBLE HUNG
	A3.2	PELLA WINDOWS LIFESTYLE SERIES	3359	SINGLE - DOUBLE HUNG
	A3.3	PELLA WINDOWS LIFESTYLE SERIES	3359	SINGLE - DOUBLE HUNG
	A3.4	PELLA WINDOWS LIFESTYLE SERIES	3359	SINGLE - DOUBLE HUNG
	A3.5	PELLA WINDOWS LIFESTYLE SERIES	3359	SINGLE - DOUBLE HUNG
	A3.6	PELLA WINDOWS LIFESTYLE SERIES	3359	SINGLE - DOUBLE HUNG
	A3.7	PELLA WINDOWS LIFESTYLE SERIES	3359	SINGLE - DOUBLE HUNG
	A3.8	PELLA WINDOWS LIFESTYLE SERIES	3359	SINGLE - DOUBLE HUNG

NOTES - PELLA LIFESTYLE SERIES SCREENS ARE TO BE USED WHERE WINDOW OR PORTION OF WINDOW IS OPERABLE



2 PROPOSED BACK ELEVATION - CARRIAGE HOUSE CLUSTER TYPE "A"
1200 HOPE STREET - BRISTOL - RHODE ISLAND SCALE: 1/4" = 1'-0"



ARCHITECT:
CARLOS B. SALIB / SALIBDESIGN
CARLOS@SALIBDESIGN.COM
617.678.1133

CLIENT:
Infinity 1217 LLC
545 Camp Dixie Road
Pascoag, RI 02859

CONTACTS:
CHRIS SCABIA
CHRIS@BRISTOL-HOMES.COM
508.527.3077

CHRIS CAVEDON
CHRISCAVEDON@GMAIL.COM
401.864.5959

CONTRACTOR:
KYLE RITCHIE
KYLE@RCSRI.COM
401.999.0869

EXTERIOR BACK AND RIGHT SIDE ELEVATIONS
OF CARRIAGE HOUSE TYPE "A" W/ WINDOW SCHEDULE

ADDENDUM/ REVISIONS

PROJECT:
LONGFIELD CARRIAGE HOUSE ESTATES
1200 HOPE STREET, BRISTOL, RI 02809-1198

SCALE: AS NOTED

DATE: JUNE 26, 2025

SK-9




1 PROPOSED LEFT SIDE ELEVATION - CARRIAGE HOUSE CLUSTER TYPE "B"
1200 HOPE STREET - BRISTOL - RHODE ISLAND
SCALE: 1/4" = 1'-0"



2 PROPOSED FRONT ELEVATION - CARRIAGE HOUSE CLUSTER TYPE "B"
1200 HOPE STREET - BRISTOL - RHODE ISLAND
SCALE: 1/4" = 1'-0"

WINDOW TYPES

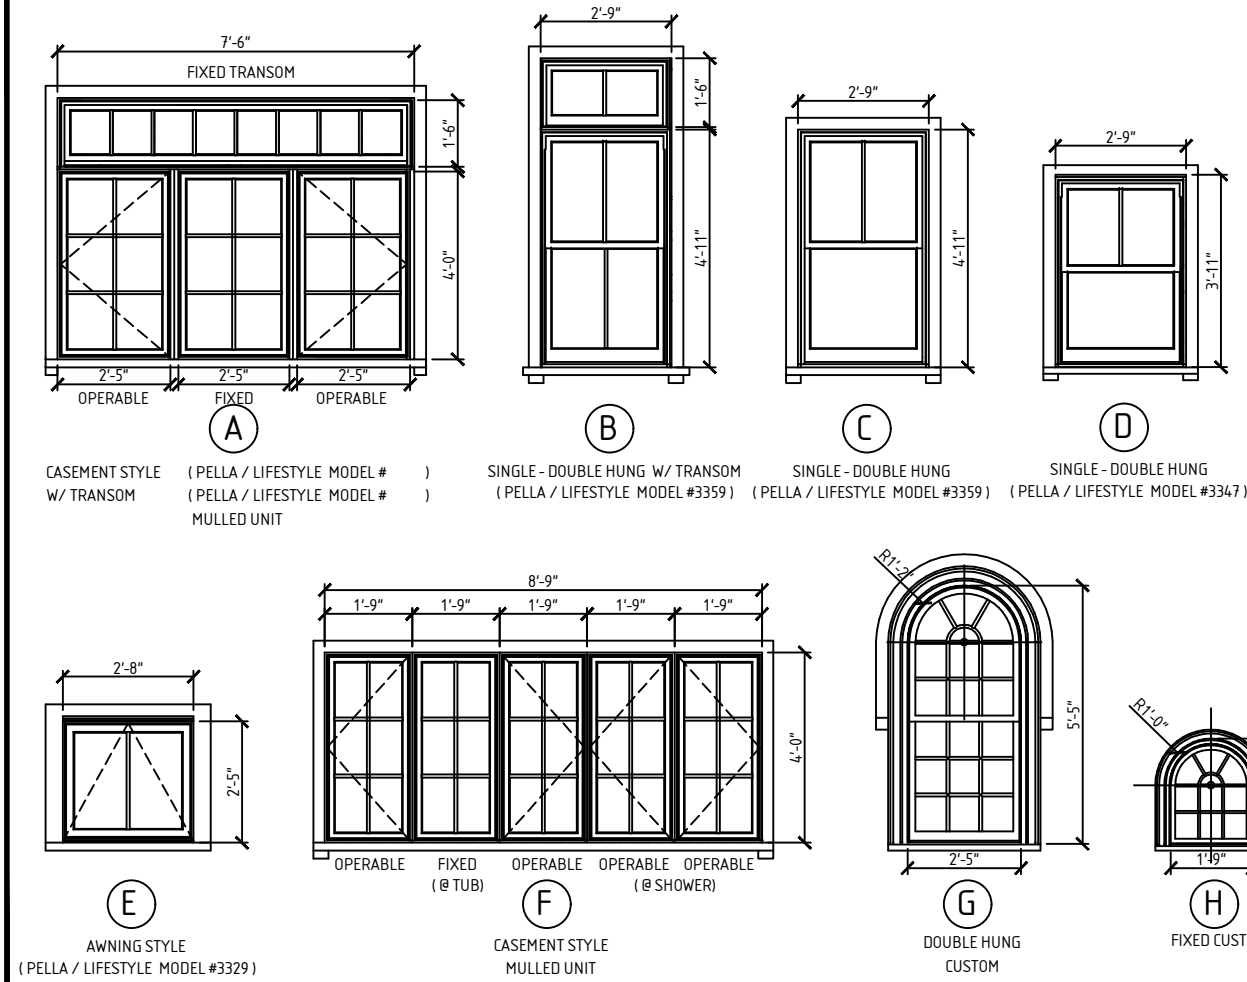

WINDOW SCHEDULE - CARRIAGE HOUSE TYPE "B"				
WINDOW SYMBOL	WINDOW TYPE	MANUFACTURER	MODEL #	NOTES
B1.1	A	PELLA WINDOWS LIFESTYLE SERIES	2947	TRANSOM 1'-6" X 7'-6" CASEMENT (3) 0 F 0
B1.2	D	PELLA WINDOWS LIFESTYLE SERIES	3347	SINGLE - DOUBLE HUNG
B1.3	D	PELLA WINDOWS LIFESTYLE SERIES	3347	SINGLE - DOUBLE HUNG
B1.4	A	PELLA WINDOWS LIFESTYLE SERIES	2947	TRANSOM 1'-6" X 7'-6" MULLED CASEMENT (3) 0 F 0
B1.5	B	PELLA WINDOWS LIFESTYLE SERIES	3359	TRANSOM 2'-9" W X 1'-6" H SINGLE - DOUBLE HUNG
B1.6	B	PELLA WINDOWS LIFESTYLE SERIES	3359	TRANSOM 2'-9" W X 1'-6" H SINGLE - DOUBLE HUNG
B1.7	B	PELLA WINDOWS LIFESTYLE SERIES	3359	TRANSOM 2'-9" W X 1'-6" H SINGLE - DOUBLE HUNG
B1.8	B	PELLA WINDOWS LIFESTYLE SERIES	3359	TRANSOM 2'-9" W X 1'-6" H SINGLE - DOUBLE HUNG
B1.9	B	PELLA WINDOWS LIFESTYLE SERIES	3359	TRANSOM 2'-9" W X 1'-6" H SINGLE - DOUBLE HUNG
B1.10	B	PELLA WINDOWS LIFESTYLE SERIES	3359	TRANSOM 2'-9" W X 1'-6" H SINGLE - DOUBLE HUNG
B1.11	B	PELLA WINDOWS LIFESTYLE SERIES	3359	TRANSOM 2'-9" W X 1'-6" H SINGLE - DOUBLE HUNG
B1.12	B	PELLA WINDOWS LIFESTYLE SERIES	3359	TRANSOM 2'-9" W X 1'-6" H SINGLE - DOUBLE HUNG
B1.13	B	PELLA WINDOWS LIFESTYLE SERIES	3359	TRANSOM 2'-9" W X 1'-6" H SINGLE - DOUBLE HUNG
B1.14	B	PELLA WINDOWS LIFESTYLE SERIES	3359	TRANSOM 2'-9" W X 1'-6" H SINGLE - DOUBLE HUNG
B1.15	B	PELLA WINDOWS LIFESTYLE SERIES	3359	TRANSOM 2'-9" W X 1'-6" H SINGLE - DOUBLE HUNG
B1.16	B	PELLA WINDOWS LIFESTYLE SERIES	3359	TRANSOM 2'-9" W X 1'-6" H SINGLE - DOUBLE HUNG
B2.1	C	PELLA WINDOWS LIFESTYLE SERIES	3359	SINGLE - DOUBLE HUNG
B2.2	E	PELLA WINDOWS LIFESTYLE SERIES	3329	AWNING
B2.3	C	PELLA WINDOWS LIFESTYLE SERIES	3359	SINGLE - DOUBLE HUNG
B2.4	C	PELLA WINDOWS LIFESTYLE SERIES	3359	SINGLE - DOUBLE HUNG
B2.5	C	PELLA WINDOWS LIFESTYLE SERIES	3359	SINGLE - DOUBLE HUNG
B2.6	C	PELLA WINDOWS LIFESTYLE SERIES	3359	SINGLE - DOUBLE HUNG
B2.7	E	PELLA WINDOWS LIFESTYLE SERIES	3329	AWNING
B2.8	C	PELLA WINDOWS LIFESTYLE SERIES	3359	SINGLE - DOUBLE HUNG
B2.9	C	PELLA WINDOWS LIFESTYLE SERIES	3359	SINGLE - DOUBLE HUNG
B2.10	C	PELLA WINDOWS LIFESTYLE SERIES	3359	SINGLE - DOUBLE HUNG
B2.11	F	PELLA WINDOWS LIFESTYLE SERIES	2147	MULLED CASEMENT (3) 0 F 0 + MULLED CASEMENT (2) 0 0
B2.12	C	PELLA WINDOWS LIFESTYLE SERIES	3359	SINGLE - DOUBLE HUNG
B2.13	C	PELLA WINDOWS LIFESTYLE SERIES	3359	SINGLE - DOUBLE HUNG
B2.14	C	PELLA WINDOWS LIFESTYLE SERIES	3359	SINGLE - DOUBLE HUNG
B2.15	E	PELLA WINDOWS LIFESTYLE SERIES	3329	AWNING
B2.16	C	PELLA WINDOWS LIFESTYLE SERIES	3359	SINGLE - DOUBLE HUNG
B2.17	C	PELLA WINDOWS LIFESTYLE SERIES	3359	SINGLE - DOUBLE HUNG
B2.18	C	PELLA WINDOWS LIFESTYLE SERIES	3359	SINGLE - DOUBLE HUNG
B2.19	C	PELLA WINDOWS LIFESTYLE SERIES	3359	SINGLE - DOUBLE HUNG
B2.20	E	PELLA WINDOWS LIFESTYLE SERIES	3329	AWNING
B2.21	C	PELLA WINDOWS LIFESTYLE SERIES	3359	SINGLE - DOUBLE HUNG
B2.22	C	PELLA WINDOWS LIFESTYLE SERIES	3359	SINGLE - DOUBLE HUNG
B2.23	C	PELLA WINDOWS LIFESTYLE SERIES	3359	SINGLE - DOUBLE HUNG
B2.24	F	PELLA WINDOWS LIFESTYLE SERIES	2147	MULLED CASEMENT (3) 0 F 0 + MULLED CASEMENT (2) 0 0
B2.25	C	PELLA WINDOWS LIFESTYLE SERIES	3359	SINGLE - DOUBLE HUNG
B2.26	C	PELLA WINDOWS LIFESTYLE SERIES	3359	SINGLE - DOUBLE HUNG
B3.1	G	PELLA WINDOWS LIFESTYLE SERIES	CUSTOM	2'-5" W X 5'-5" H - RADIUS ARC 1'-2"
B3.2	G	PELLA WINDOWS LIFESTYLE SERIES	CUSTOM	2'-5" W X 5'-5" H - RADIUS ARC 1'-2"
B3.3	H	PELLA WINDOWS LIFESTYLE SERIES	CUSTOM	1'-9" W X 2'-3" H - RADIUS ARC 1'-0"
B3.4	G	PELLA WINDOWS LIFESTYLE SERIES	CUSTOM	2'-5" W X 5'-5" H - RADIUS ARC 1'-2"
B3.5	G	PELLA WINDOWS LIFESTYLE SERIES	CUSTOM	2'-5" W X 5'-5" H - RADIUS ARC 1'-2"
B3.6	H	PELLA WINDOWS LIFESTYLE SERIES	CUSTOM	1'-9" W X 2'-3" H - RADIUS ARC 1'-0"
NOTES PELLA LIFESTYLE SERIES SCREENS ARE TO BE USED WHERE WINDOW OR PORTION OF WINDOW IS OPERABLE				



ARCHITECT:
CARLOS B. SALIB / SALIBDESIGN
CARLOS@SALIBDESIGN.COM
617.678.1133

CLIENT:
Infinity 1217 LLC
545 Camp Dixie Road
Pascoag, RI 02859

CONTACTS:
CHRIS SCABIA
CHRIS@BRISTOL-HOMES.COM
508.527.3077

CHRIS CAVEDON
CHRISCAVEDON@GMAIL.COM
401.864.5959

CONTRACTOR:
KYLE RITCHIE
KYLE@RCSRI.COM
401.999.0869

TITLE:
EXTERIOR FRONT AND LEFT SIDE ELEVATIONS
OF CARRIAGE HOUSE TYPE "B" W/ WINDOW SCHEDULE

PROJECT:
LONGFIELD CARRIAGE HOUSE ESTATES
1200 HOPE STREET, BRISTOL, RI 02809-1198

ADDENDUM/ REVISIONS

SCALE: AS NOTED
DATE: JUNE 26, 2025

SK-10




1 PROPOSED RIGHT SIDE ELEVATION - CARRIAGE HOUSE CLUSTER TYPE "B"
1200 HOPE STREET - BRISTOL - RHODE ISLAND
SCALE: 1/4" = 1'-0"



2 PROPOSED BACK ELEVATION - CARRIAGE HOUSE CLUSTER TYPE "B"
1200 HOPE STREET - BRISTOL - RHODE ISLAND
SCALE: 1/4" = 1'-0"

WINDOW TYPES

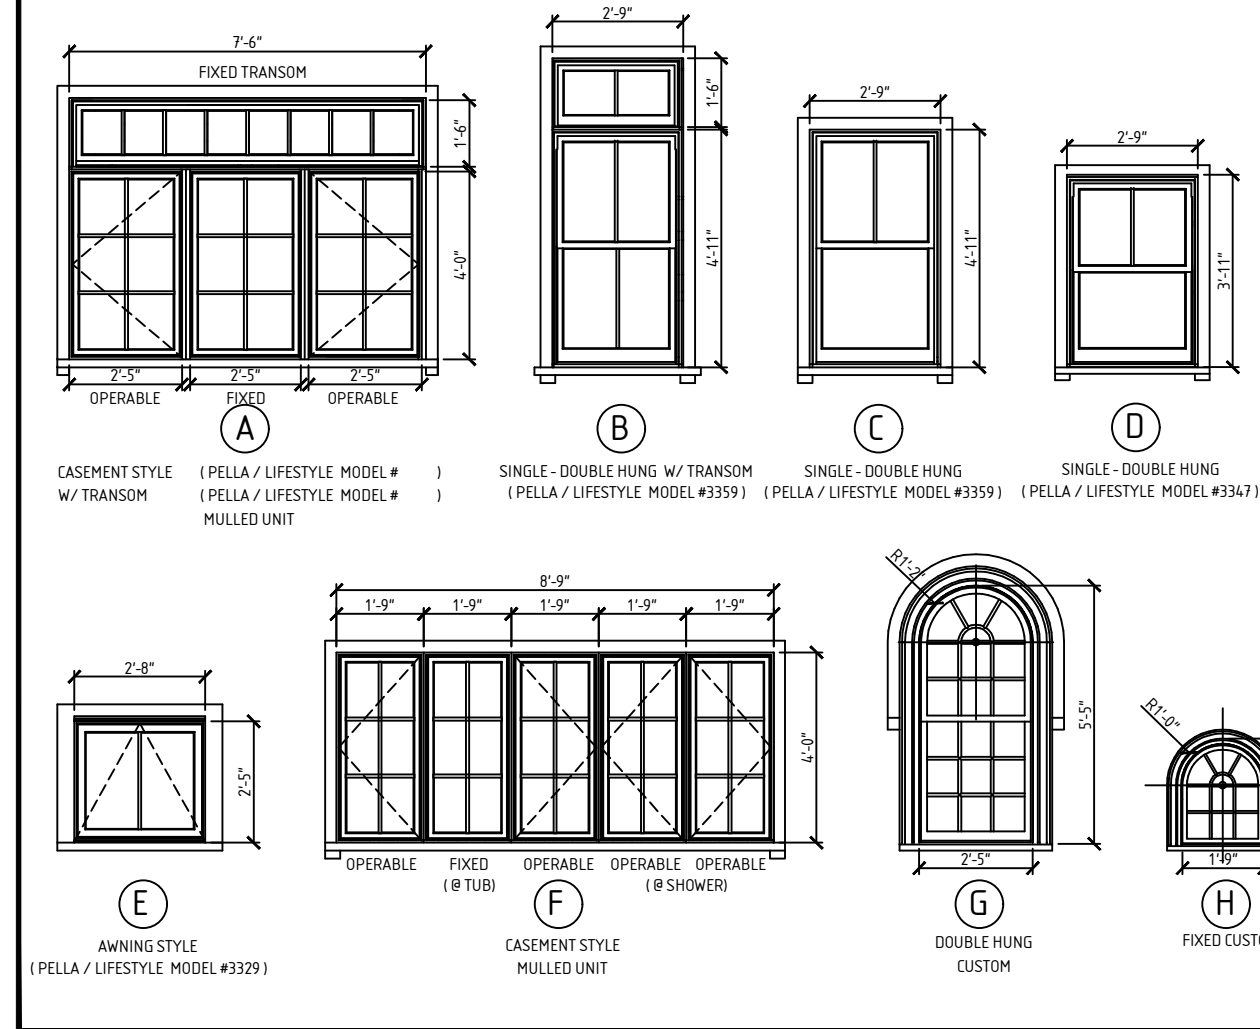

WINDOW SCHEDULE - CARRIAGE HOUSE TYPE "B"

WINDOW SYMBOL	WINDOW TYPE	MANUFACTURER	MODEL #	NOTES
B1.1	(A)	PELLA WINDOWS LIFESTYLE SERIES	2947	TRANSOM 1'-6" X 7'-6" CASEMENT (3) 0 F 0
B1.2	(D)	PELLA WINDOWS LIFESTYLE SERIES	3347	SINGLE - DOUBLE HUNG
B1.3	(A)	PELLA WINDOWS LIFESTYLE SERIES	3347	SINGLE - DOUBLE HUNG
B1.4	(D)	PELLA WINDOWS LIFESTYLE SERIES	2947	TRANSOM 1'-6" X 7'-6" MULLIED CASEMENT (3) 0 F 0
B1.5	(B)	PELLA WINDOWS LIFESTYLE SERIES	3359	TRANSOM 2'-9" W X 1'-6" H SINGLE - DOUBLE HUNG
B1.6	(B)	PELLA WINDOWS LIFESTYLE SERIES	3359	TRANSOM 2'-9" W X 1'-6" H SINGLE - DOUBLE HUNG
B1.7	(B)	PELLA WINDOWS LIFESTYLE SERIES	3359	TRANSOM 2'-9" W X 1'-6" H SINGLE - DOUBLE HUNG
B1.8	(B)	PELLA WINDOWS LIFESTYLE SERIES	3359	TRANSOM 2'-9" W X 1'-6" H SINGLE - DOUBLE HUNG
B1.9	(B)	PELLA WINDOWS LIFESTYLE SERIES	3359	TRANSOM 2'-9" W X 1'-6" H SINGLE - DOUBLE HUNG
B1.10	(B)	PELLA WINDOWS LIFESTYLE SERIES	3359	TRANSOM 2'-9" W X 1'-6" H SINGLE - DOUBLE HUNG
B1.11	(B)	PELLA WINDOWS LIFESTYLE SERIES	3359	TRANSOM 2'-9" W X 1'-6" H SINGLE - DOUBLE HUNG
B1.12	(B)	PELLA WINDOWS LIFESTYLE SERIES	3359	TRANSOM 2'-9" W X 1'-6" H SINGLE - DOUBLE HUNG
B1.13	(B)	PELLA WINDOWS LIFESTYLE SERIES	3359	TRANSOM 2'-9" W X 1'-6" H SINGLE - DOUBLE HUNG
B1.14	(B)	PELLA WINDOWS LIFESTYLE SERIES	3359	TRANSOM 2'-9" W X 1'-6" H SINGLE - DOUBLE HUNG
B1.15	(B)	PELLA WINDOWS LIFESTYLE SERIES	3359	TRANSOM 2'-9" W X 1'-6" H SINGLE - DOUBLE HUNG
B1.16	(B)	PELLA WINDOWS LIFESTYLE SERIES	3359	TRANSOM 2'-9" W X 1'-6" H SINGLE - DOUBLE HUNG
B2.1	(C)	PELLA WINDOWS LIFESTYLE SERIES	3359	SINGLE - DOUBLE HUNG
B2.2	(E)	PELLA WINDOWS LIFESTYLE SERIES	3329	AWNING
B2.3	(C)	PELLA WINDOWS LIFESTYLE SERIES	3359	SINGLE - DOUBLE HUNG
B2.4	(C)	PELLA WINDOWS LIFESTYLE SERIES	3359	SINGLE - DOUBLE HUNG
B2.5	(C)	PELLA WINDOWS LIFESTYLE SERIES	3359	SINGLE - DOUBLE HUNG
B2.6	(C)	PELLA WINDOWS LIFESTYLE SERIES	3359	SINGLE - DOUBLE HUNG
B2.7	(E)	PELLA WINDOWS LIFESTYLE SERIES	3329	AWNING
B2.8	(C)	PELLA WINDOWS LIFESTYLE SERIES	3359	SINGLE - DOUBLE HUNG
B2.9	(C)	PELLA WINDOWS LIFESTYLE SERIES	3359	SINGLE - DOUBLE HUNG
B2.10	(C)	PELLA WINDOWS LIFESTYLE SERIES	3359	SINGLE - DOUBLE HUNG
B2.11	(C)	PELLA WINDOWS LIFESTYLE SERIES	3359	SINGLE - DOUBLE HUNG
B2.12	(C)	PELLA WINDOWS LIFESTYLE SERIES	3359	SINGLE - DOUBLE HUNG
B2.13	(C)	PELLA WINDOWS LIFESTYLE SERIES	3359	SINGLE - DOUBLE HUNG
B2.14	(C)	PELLA WINDOWS LIFESTYLE SERIES	3359	SINGLE - DOUBLE HUNG
B2.15	(C)	PELLA WINDOWS LIFESTYLE SERIES	3359	SINGLE - DOUBLE HUNG
B2.16	(C)	PELLA WINDOWS LIFESTYLE SERIES	3359	SINGLE - DOUBLE HUNG
B2.17	(C)	PELLA WINDOWS LIFESTYLE SERIES	3359	SINGLE - DOUBLE HUNG
B2.18	(C)	PELLA WINDOWS LIFESTYLE SERIES	3359	SINGLE - DOUBLE HUNG
B2.19	(C)	PELLA WINDOWS LIFESTYLE SERIES	3359	SINGLE - DOUBLE HUNG
B2.20	(E)	PELLA WINDOWS LIFESTYLE SERIES	3329	AWNING
B2.21	(C)	PELLA WINDOWS LIFESTYLE SERIES	3359	SINGLE - DOUBLE HUNG
B2.22	(C)	PELLA WINDOWS LIFESTYLE SERIES	3359	SINGLE - DOUBLE HUNG
B2.23	(C)	PELLA WINDOWS LIFESTYLE SERIES	3359	SINGLE - DOUBLE HUNG
B2.24	(F)	PELLA WINDOWS LIFESTYLE SERIES	2147	MULLIED CASEMENT (3) 0 F 0 + MULLIED CASEMENT (2) 0 0
B2.25	(C)	PELLA WINDOWS LIFESTYLE SERIES	3359	SINGLE - DOUBLE HUNG
B2.26	(C)	PELLA WINDOWS LIFESTYLE SERIES	3359	SINGLE - DOUBLE HUNG
B3.1	(G)	PELLA WINDOWS LIFESTYLE SERIES	CUSTOM	2'-5" W X 5'-5" H - RADIUS ARC 1'-2"
B3.2	(G)	PELLA WINDOWS LIFESTYLE SERIES	CUSTOM	2'-5" W X 5'-5" H - RADIUS ARC 1'-2"
B3.3	(H)	PELLA WINDOWS LIFESTYLE SERIES	CUSTOM	1'-9" W X 2'-3" H - RADIUS ARC 1'-0"
B3.4	(G)	PELLA WINDOWS LIFESTYLE SERIES	CUSTOM	2'-5" W X 5'-5" H - RADIUS ARC 1'-2"
B3.5	(G)	PELLA WINDOWS LIFESTYLE SERIES	CUSTOM	2'-5" W X 5'-5" H - RADIUS ARC 1'-2"
B3.6	(H)	PELLA WINDOWS LIFESTYLE SERIES	CUSTOM	1'-9" W X 2'-3" H - RADIUS ARC 1'-0"

NOTES
PELLA LIFESTYLE SERIES SCREENS ARE TO BE USED WHERE WINDOW OR PORTION OF WINDOW IS OPERABLE



ARCHITECT:
CARLOS B. SALIB / SALIBDESIGN
CARLOS@SALIBDESIGN.COM
617.678.1133

CLIENT:
Infinity 1217 LLC
545 Camp Dixie Road
Pascoag, RI 02859

CONTACTS:
CHRIS SCABIA
CHRIS@BRISTOL-HOMES.COM
508.527.3077

CHRIS CAVEDON
CHRISCAVEDON@GMAIL.COM
401.864.5959

CONTRACTOR:
KYLE RITCHIE
KYLE@RCSRI.COM
401.999.0869

TITLE:
EXTERIOR BACK AND RIGHT SIDE ELEVATIONS
OF CARRIAGE HOUSE TYPE "B" W/ WINDOW SCHEDULE

ADDENDUM/ REVISIONS

PROJECT:
LONGFIELD CARRIAGE HOUSE ESTATES
1200 HOPE STREET, BRISTOL, RI 02809-1198

SCALE: AS NOTED

DATE: JUNE 26, 2025

SK-11