


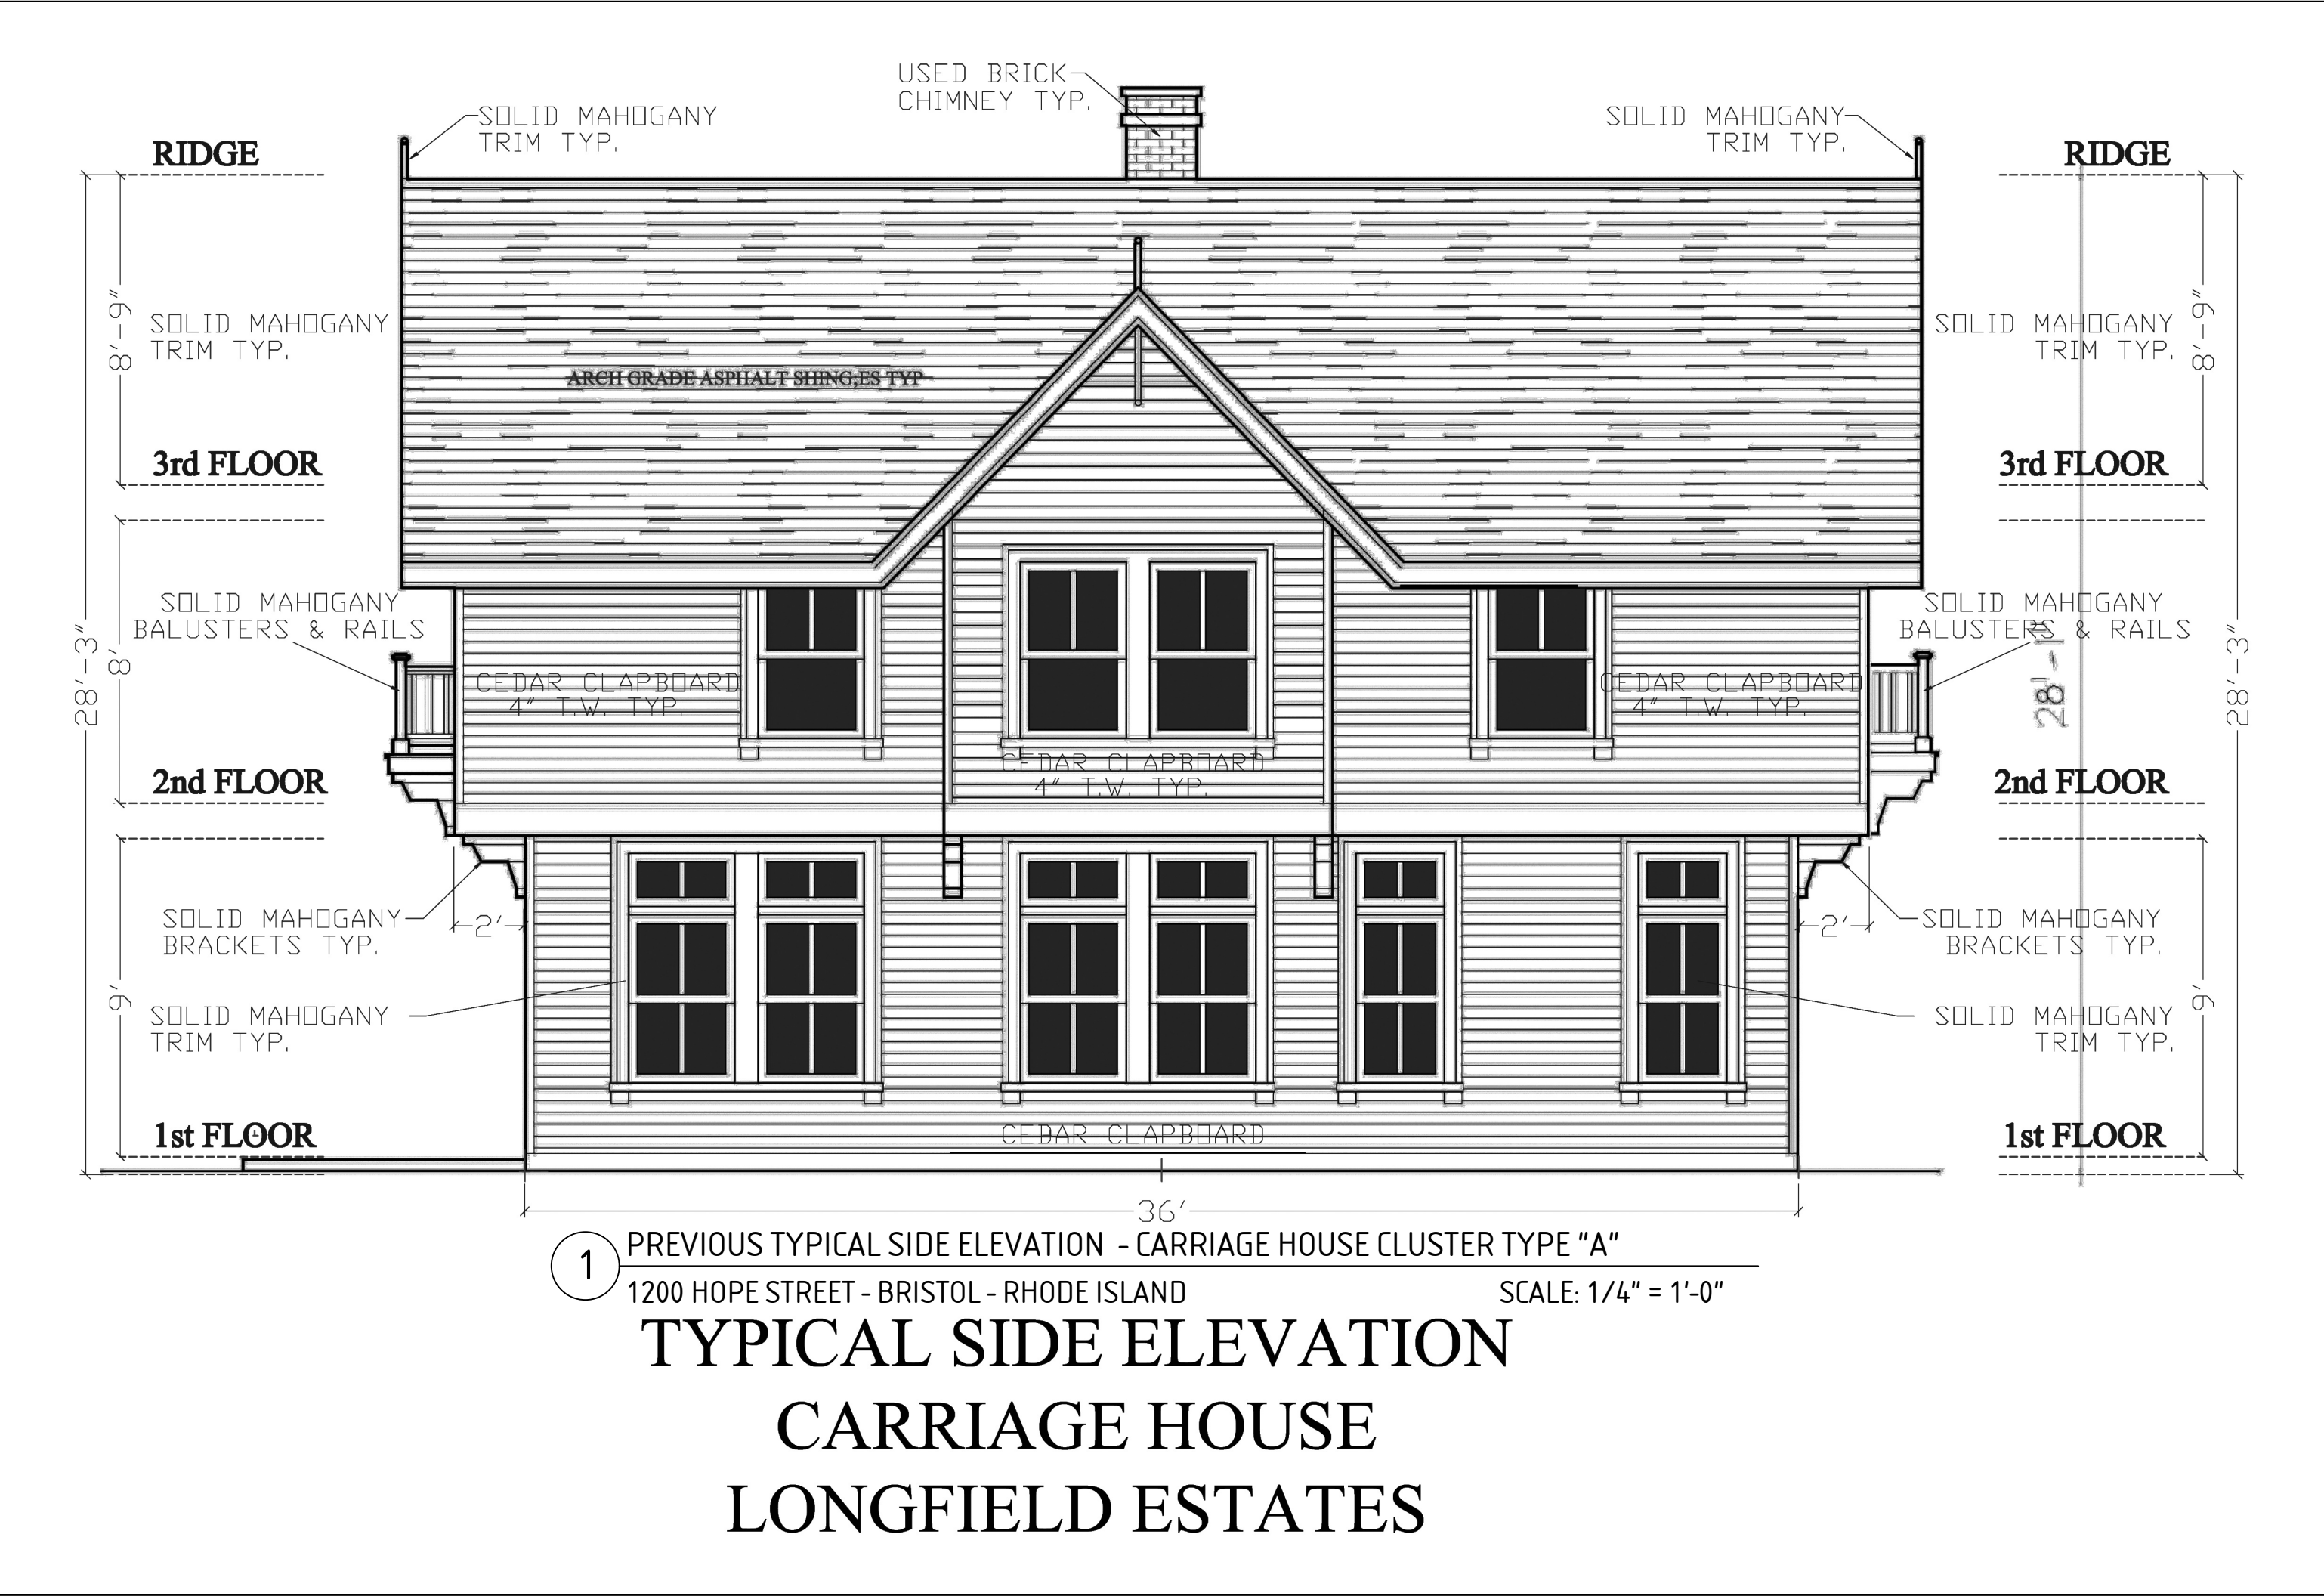

ARCHITECT:
CARLOS B. SALIB / SALIBDESIGN
CARLOS@SALIBDESIGN.COM
617.678.1133

CLIENT:
Infinity 1217 LLC
545 Camp Dixie Road
Pascoag, RI 02859

CONTACTS:
CHRIS SCABIA
CHRIS@BRISTOL-HOMES.COM
508.527.3077

CHRIS CAVEDON
CHRISCAVEDON@GMAIL.COM
401.864.5959

CONTRACTOR:
KYLE RITCHIE
KYLE@RCSRI.COM
401.999.0869

TITLE: PREVIOUS & NEW ELEVATION COMPARISON
OF TYPICAL SIDE ELEVATION
PROJECT: LONGFIELD CARRIAGE HOUSE ESTATES
1200 HOPE STREET, BRISTOL, RI 02809-1198

SCALE: AS NOTED
DATE: JUNE 12, 2025

SK-2