


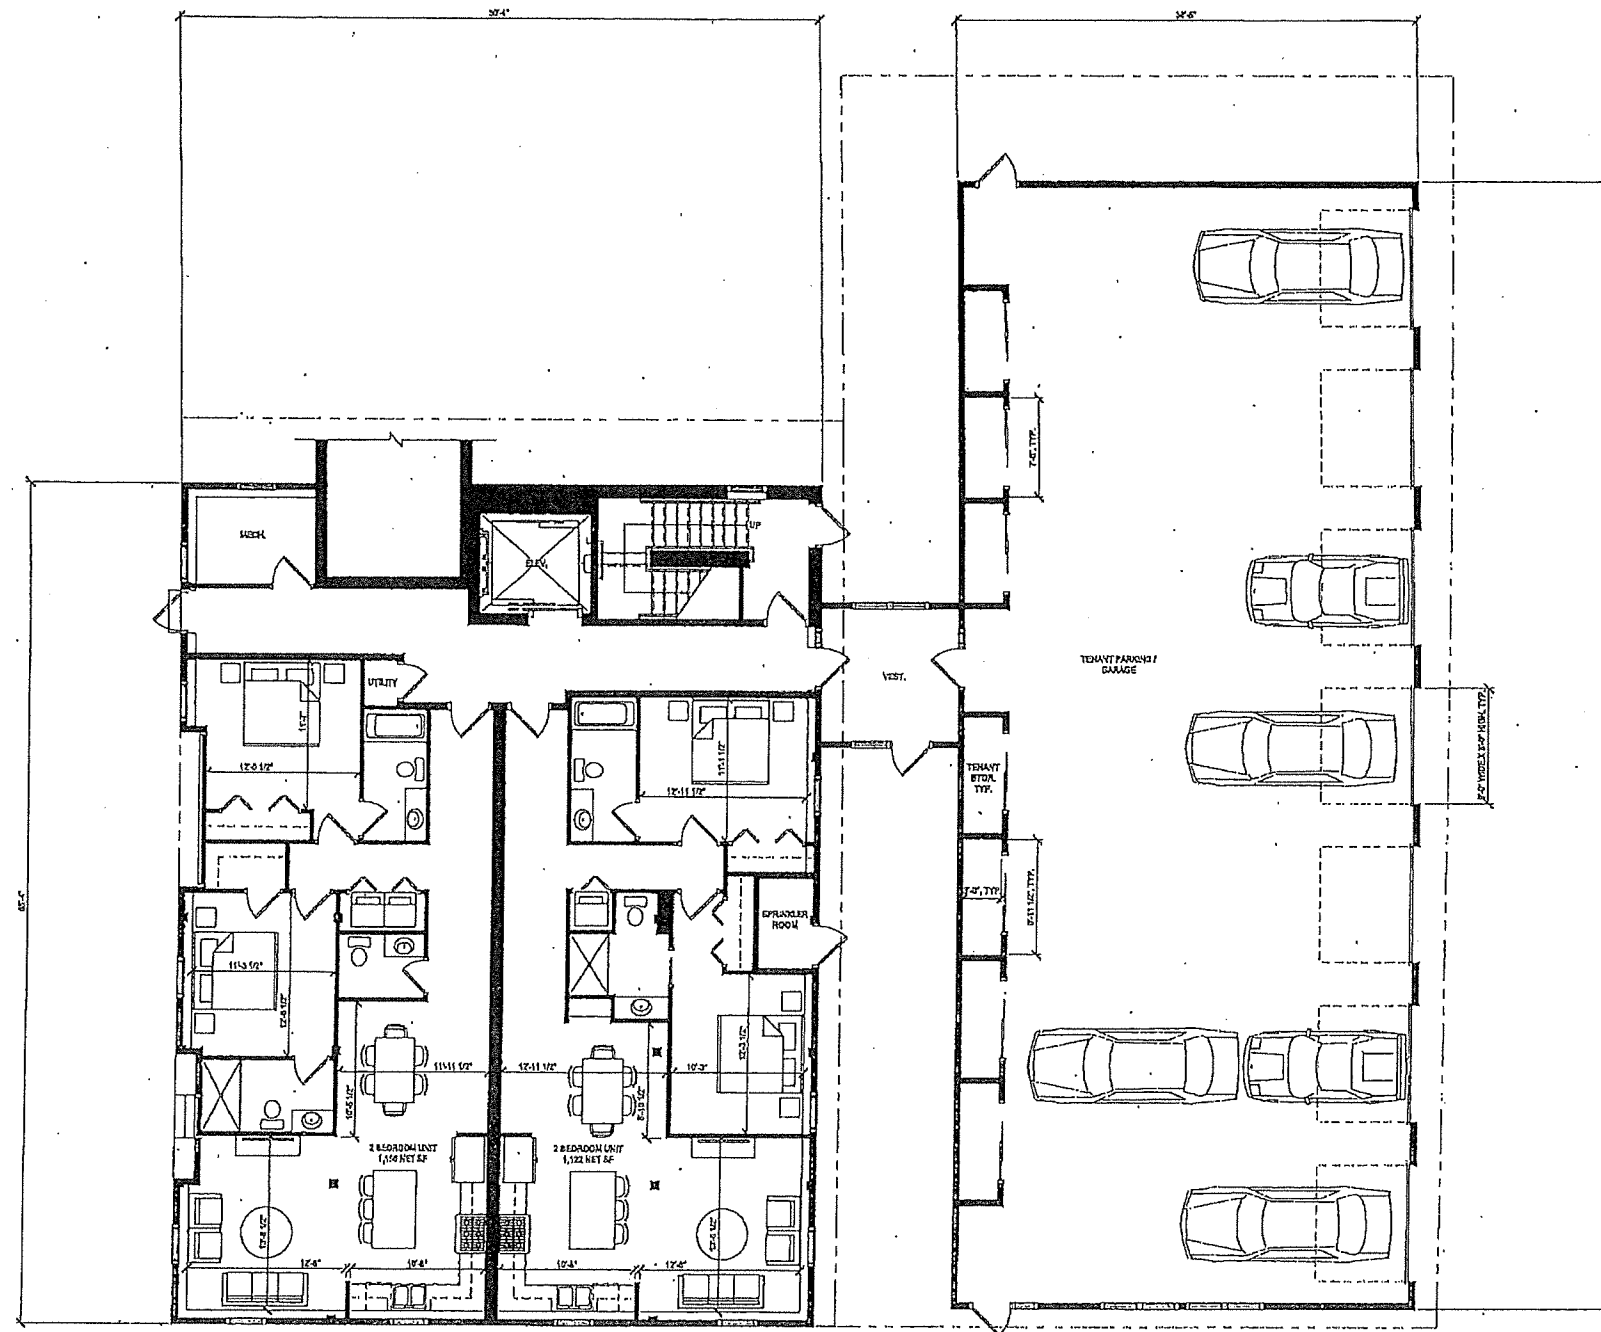

1 FIRST FLOOR PLAN
3/17/14

401

ARCHITECTURE, LLC
5 Division Street, Unit #39
East Greenwich, Rhode Island
02818



SEAL

AUTHOR
Chris Marder, David Gendrich

REVISION	DATE
REVISION 1	07/18/2014

PROJECT
10 BURNSIDE STREET
1 RESOLUTE

BRISTOL,
RHODE ISLAND


PROJECT NUMBER
0216

STATUS
ISSUED FOR REVIEW

ISSUED - 6/17/14 / 6/18/14

CONTENTS
PROPOSED FIRST
FLOOR PLAN

A101

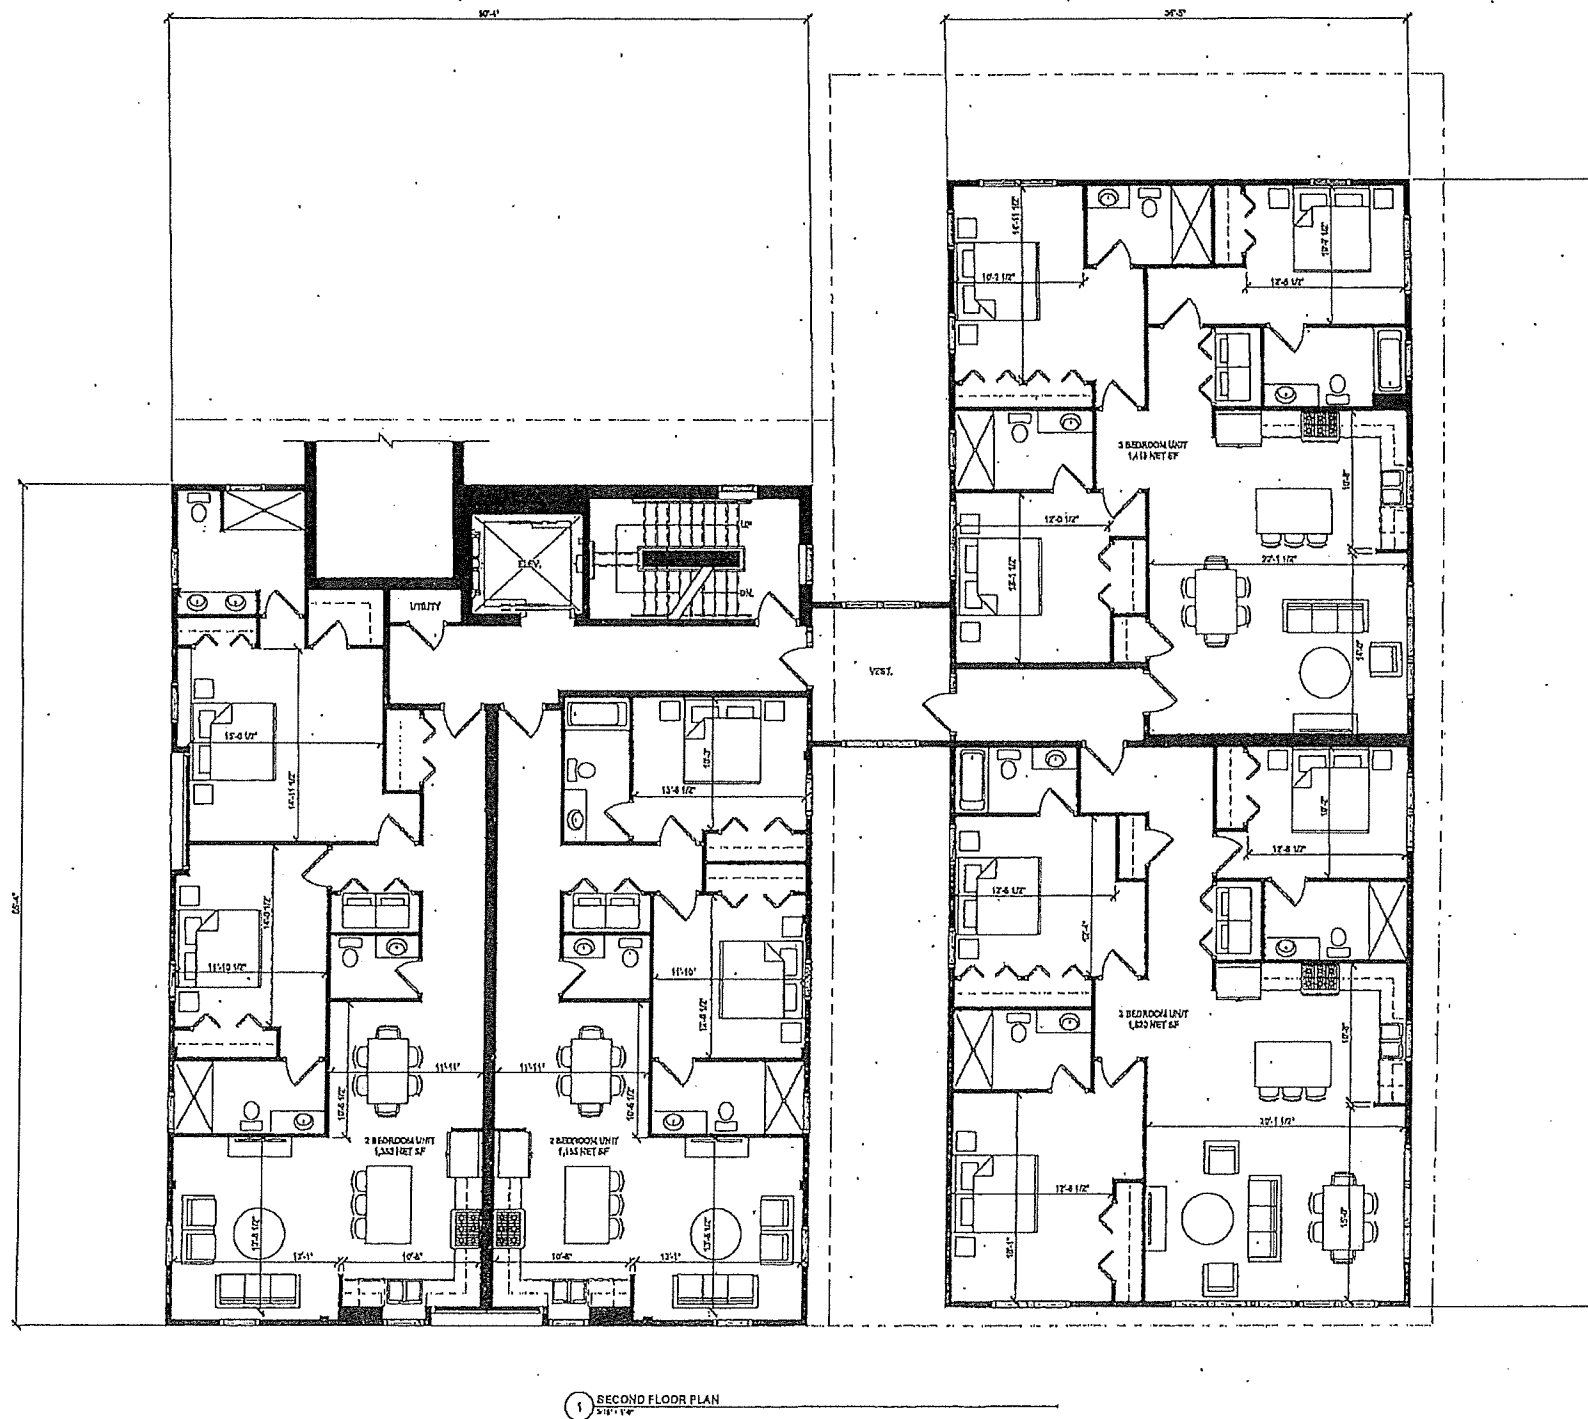

401

ARCHITECTURE, LLC
5 Division Street, Unit #39
East Greenwich, Rhode Island
02818


REAL

AUTHOR
Chris Marder, David Gersh

REVISION	DATE
REVISION 1	07/16/2014

PROJECT
18 BURNSIDE STREET
1 RESOLUTE

BRISTOL,
RHODE ISLAND


PROJECT NUMBER
0110

STATUS
ISSUED FOR REVIEW

ISSUED - SEPTEMBER 1, 2014

CONTENTS
PROPOSED SECOND
FLOOR PLAN

A102

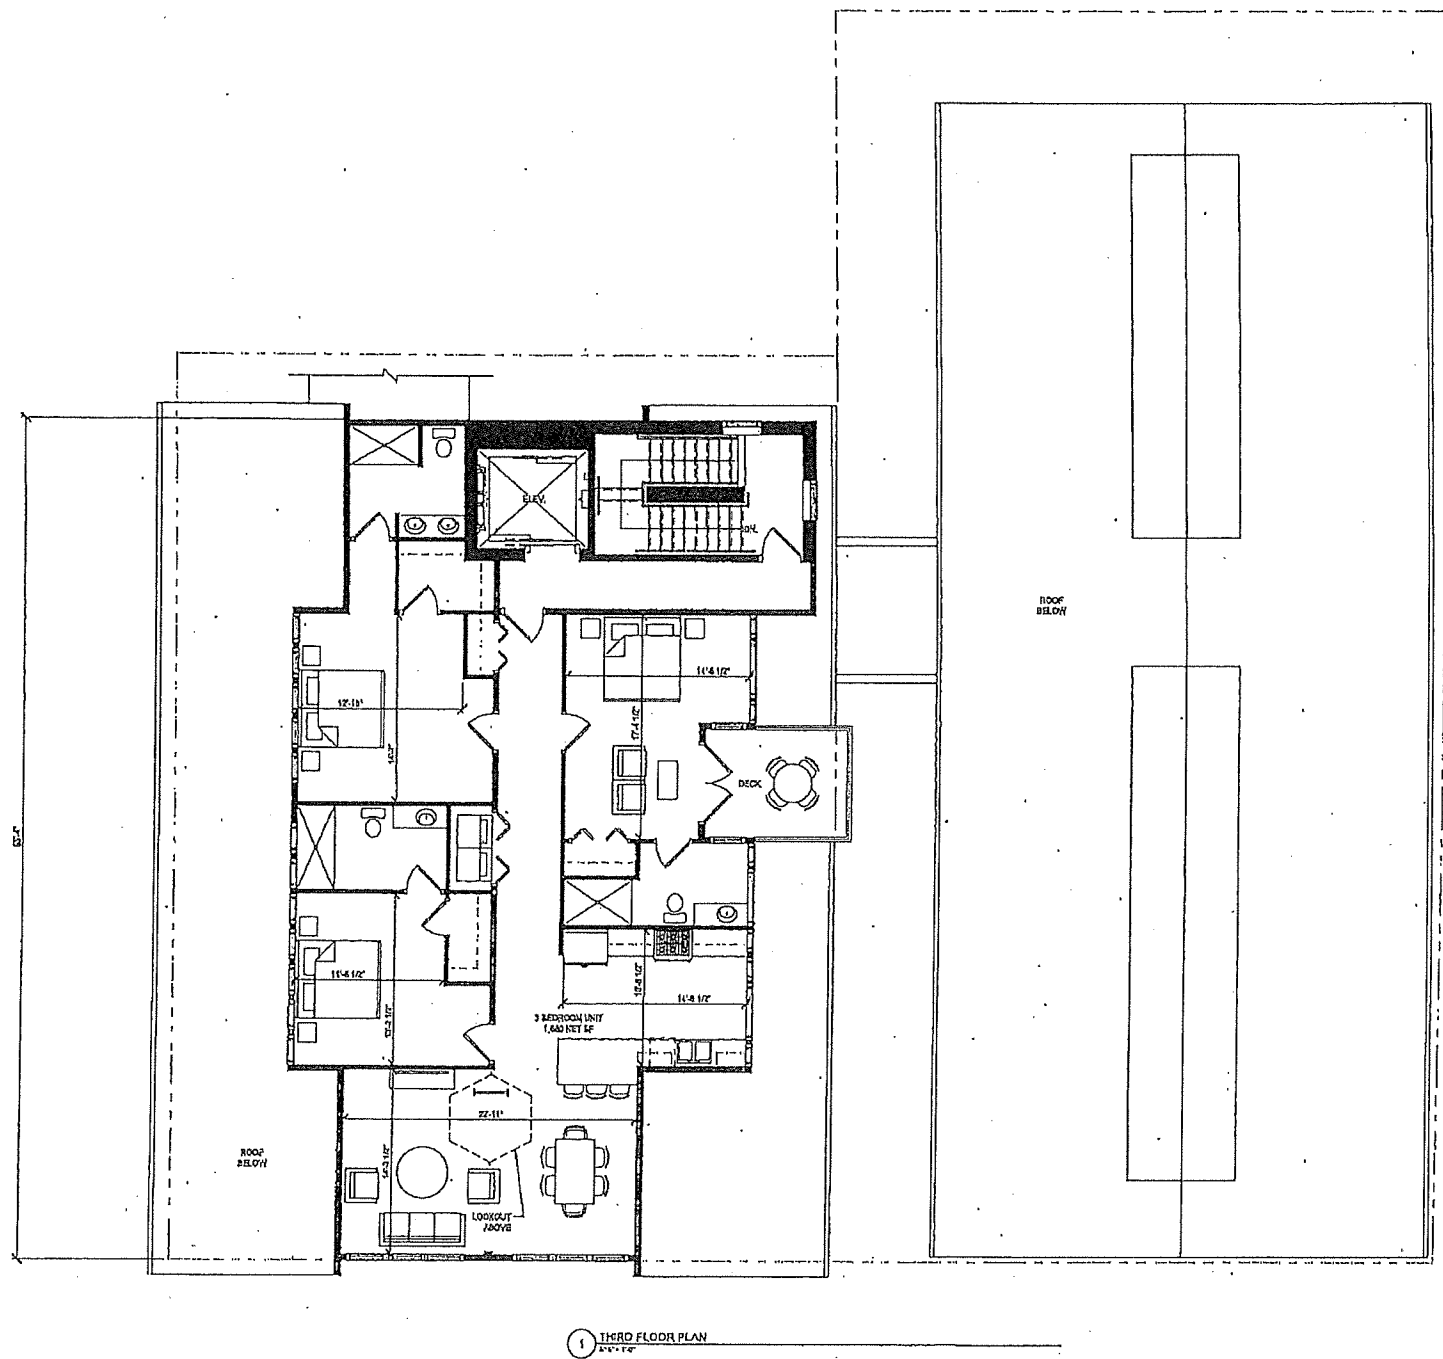

401

ARCHITECTURE, LLC
5 Division Street, Unit #39
East Greenwich, Rhode Island
02818


SCALE

AUTHOR
Chris Manning, David D. Welch

REVISION	DATE
REVISION 1	09/15/2015

PROJECT
18 BURNSIDE STREET
1 RESOLUTE

BRISTOL,
RHODE ISLAND

PROJECT NUMBER
0110

STATUS
ISSUED FOR REVIEW

ISSUED - SEPTEMBER 5, 2015

CONTENTS
PROPOSED THIRD
FLOOR PLAN

A103