


NOTES:

1. MATERIAL IS ALUMINUM
2. POWDER COAT FINISH

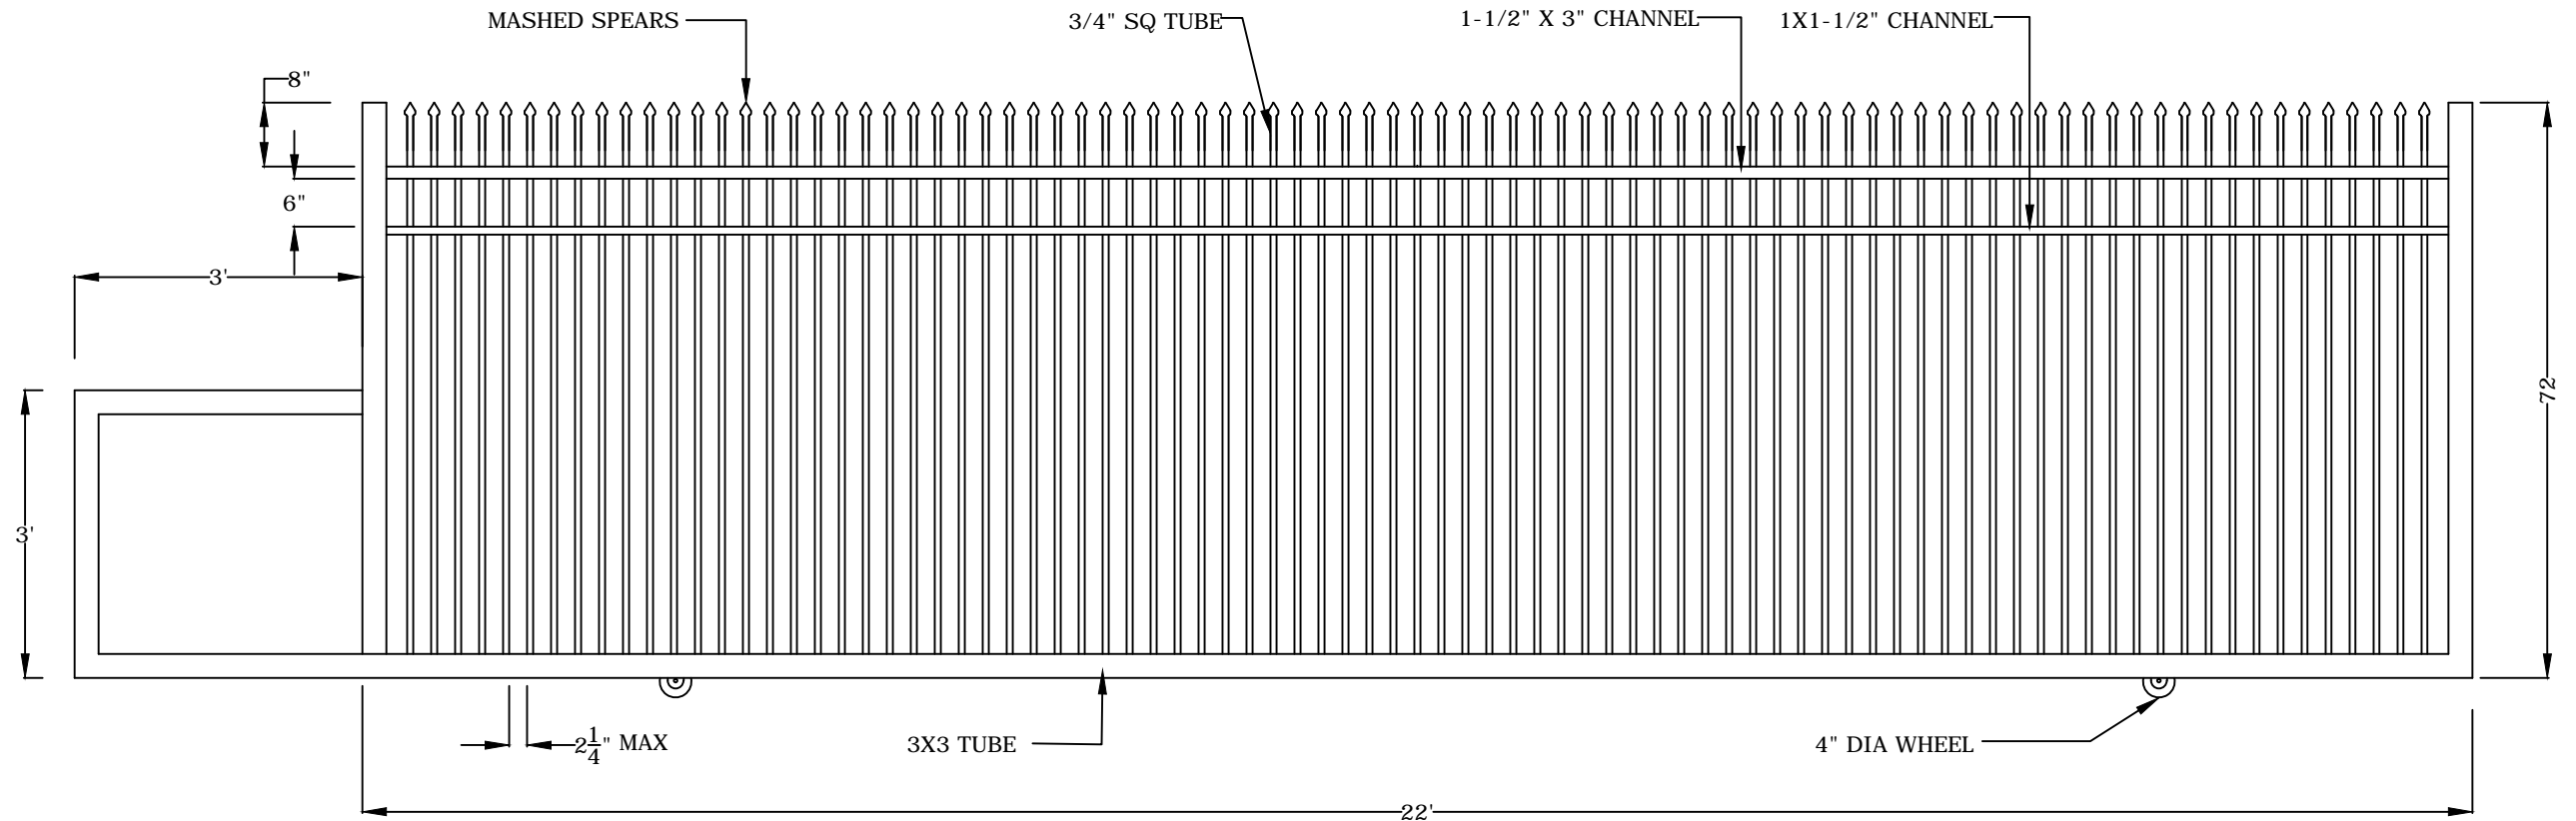

| | | | | |
|---|--|--|---------------|-------|
| ACCURATE ELECTRONICS, INC. 727-533-0295 | DESCRIPTION SINGLE SLIDE GATE UL325 LISTED WITH 2 1/4" SPACING ON PICKETS | JOB NAME: ST RD 54 & CURLEY ROAD, / WESLEY CHAPEL FL | | |
| | JDA | DRAWN BY: CES | CHK'D BY: | |
| | | SCALE: 1/2" = 1'0" | DATE: 1-23-17 | |
| | | DWG. NO.: E-1 | SHT.: OF | |
| | | REV.: | REV.: | REV.: |