


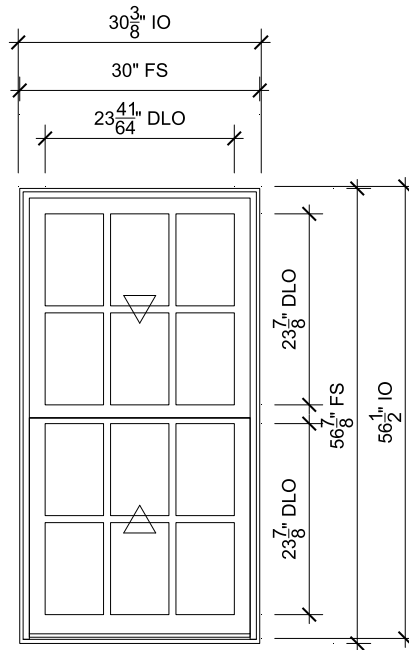

01

SCALE: 1/2" = 1'-0"

1/6 Head

2/6 Jamb

3/6 Sill

4/6 Divided Lite

1/7 Check Rail

SPECIFICATIONS

Line #: 1

Qty: 20

Mark Unit: None

Product Line: Elevate

Unit Description: Double Hung Insert

Frame Size: 30" X 56 7/8"

Unit Type: Double Hung Insert

Call Number: None



PROJ/JOB: Harborside Holding Elevate / 41 Church street.
DIST/DEALER: HUMPHREY'S WINDOW & DOOR DESIGN GLRY-GO
DRAWN: MARK TOWLE
QUOTE#: WKRTXFJ

PK VER: 0004.08.01


CREATED: 06/20/2024

REVISION:

SHEET

1

OF 8

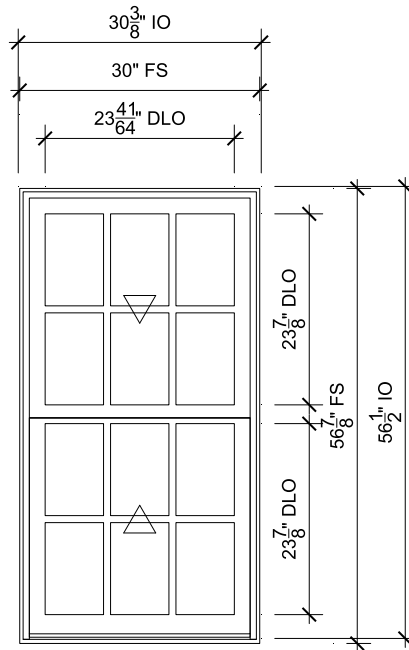

02

SCALE: 1/2" = 1'-0"

1/6 Head

2/6 Jamb

3/6 Sill

4/6 Divided Lite

1/7 Check Rail

SPECIFICATIONS

Line #: 2

Qty: 2

Mark Unit: None

Product Line: Elevate

Unit Description: Double Hung Insert

Frame Size: 30" X 56 7/8"

Unit Type: Double Hung Insert

Call Number: None



PROJ/JOB: Harborside Holding Elevate / 41 Church street.
DIST/DEALER: HUMPHREY'S WINDOW & DOOR DESIGN GLRY-GO
DRAWN: MARK TOWLE
QUOTE#: WKRTXFJ

PK VER: 0004.08.01


CREATED: 06/20/2024

REVISION:

SHEET

2

OF 8

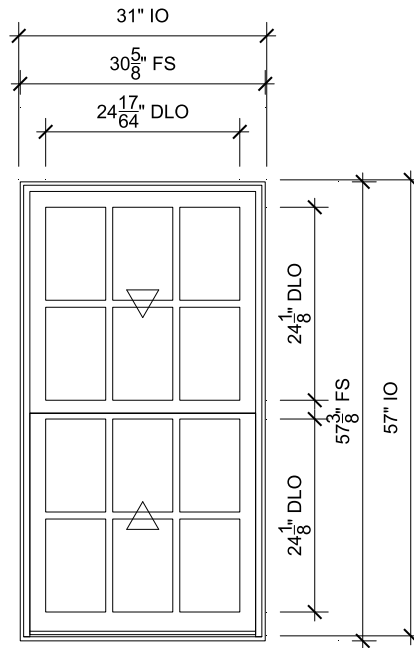

03

SCALE: 1/2" = 1'-0"

- 1
6 Head
- 2
6 Jamb
- 3
6 Sill
- 4
6 Divided Lite
- 1
7 Check Rail

SPECIFICATIONS

Line #: 3
 Qty: 3
 Mark Unit: None
 Product Line: Elevate
 Unit Description: Double Hung Insert
 Frame Size: 30 5/8" X 57 3/8"
 Unit Type: Double Hung Insert
 Call Number: None



PROJ/JOB: Harborside Holding Elevate / 41 Church street.
 DIST/DEALER: HUMPHREY'S WINDOW & DOOR DESIGN GLRY-GO
 DRAWN: MARK TOWLE
 QUOTE#: WKRTXFJ

PK VER: 0004.08.01


CREATED: 06/20/2024

REVISION:

SHEET

3

OF 8

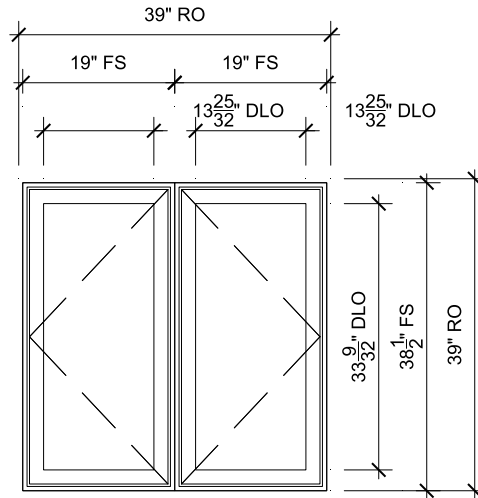

2W OPTION

SCALE: 1/2" = 1'-0"

- $\frac{2}{7}$ Head
- $\frac{3}{7}$ Jamb
- $\frac{4}{7}$ Vertical Mullion
- $\frac{1}{8}$ Sill

SPECIFICATIONS

Line #: 4
 Qty: 1
 Mark Unit: 2w option
 Product Line: Elevate
 Unit Description: Elevate Assembly
 Frame Size: 38" X 38 1/2"
 Unit Type: [A1] Casement, Left Hand,
 [A2] Casement, Right Hand
 Call Number: None



PROJ/JOB: Harborside Holding Elevate / 41 Church street.
 DIST/DEALER: HUMPHREY'S WINDOW & DOOR DESIGN GLRY-GO
 DRAWN: MARK TOWLE
 QUOTE#: WKRTXFJ

PK VER: 0004.08.01


CREATED: 06/20/2024

REVISION:

SHEET

4

OF 8

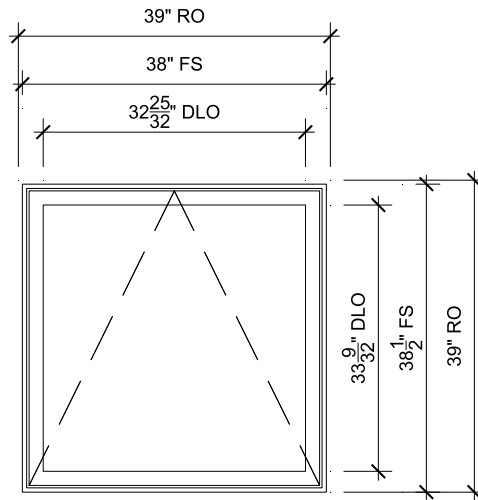

AWNING APOTION.

SCALE: 1/2" = 1'-0"

- $\frac{2}{7}$ Head
- $\frac{2}{8}$ Jamb
- $\frac{1}{8}$ Sill

SPECIFICATIONS

Line #: 5

Qty: 1

Mark Unit: Awning apotion.

Product Line: Elevate

Unit Description: Awning

Frame Size: 38" X 38 1/2"

Unit Type: Awning, Roto Operating

Call Number: None



PROJ/JOB: Harborside Holding Elevate / 41 Church street.
 DIST/DEALER: HUMPHREY'S WINDOW & DOOR DESIGN GLRY-GO
 DRAWN: MARK TOWLE
 QUOTE#: WKRTXFJ

PK VER: 0004.08.01


CREATED: 06/20/2024

REVISION:

SHEET

5


OF 8

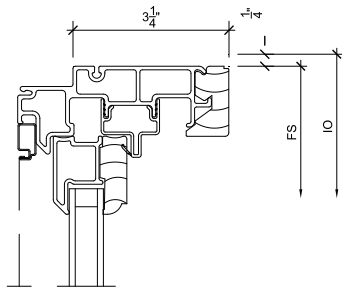

1
6

Head


SCALE: 3" = 1'-0"

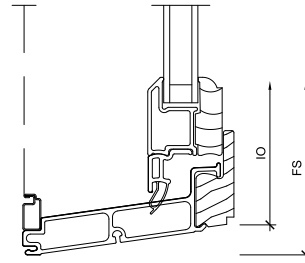

3
6

Sill


SCALE: 3" = 1'-0"

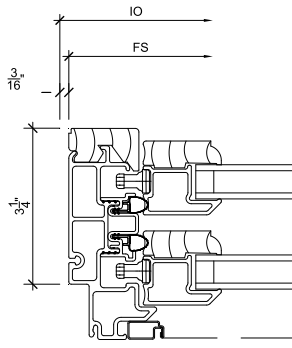

2
6

Jamb

SCALE: 3" = 1'-0"

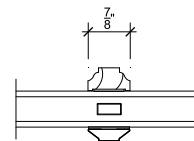

4
6

Divided Lite

SCALE: 3" = 1'-0"



PROJ/JOB: Harborside Holding Elevate / 41 Church street.
DIST/DEALER: HUMPHREY'S WINDOW & DOOR DESIGN GLRY-GO
DRAWN: MARK TOWLE
QUOTE#: WKRTXFJ

PK VER: 0004.08.01


CREATED: 06/20/2024

REVISION:

SHEET

6


OF 8

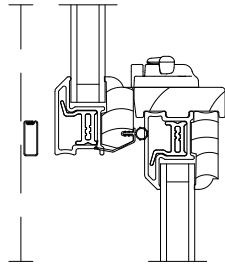

1
7

Check Rail


SCALE: 3" = 1'-0"

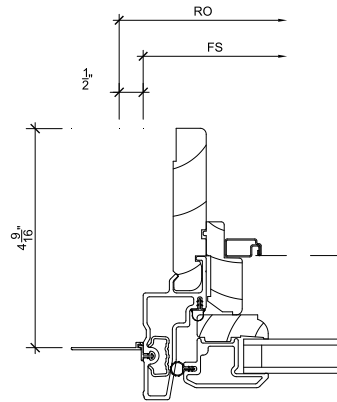

3
7

Jamb


SCALE: 3" = 1'-0"

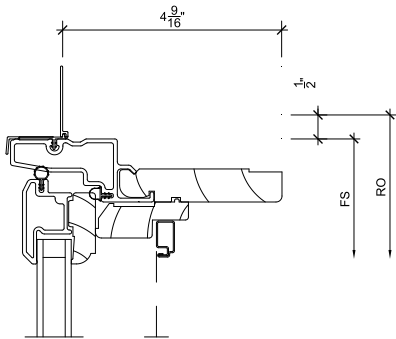

2
7

Head

SCALE: 3" = 1'-0"

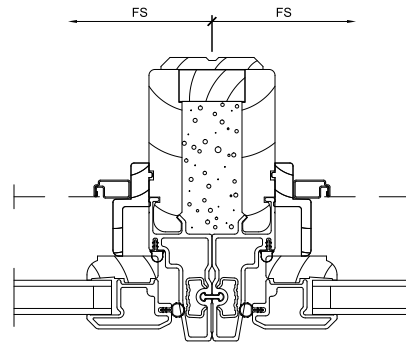

4
7

Vertical Mullion

SCALE: 3" = 1'-0"



PROJ/JOB: Harborside Holding Elevate / 41 Church street.
DIST/DEALER: HUMPHREY'S WINDOW & DOOR DESIGN GLRY-GO
DRAWN: MARK TOWLE
QUOTE#: WKRTXFJ

PK VER: 0004.08.01


CREATED: 06/20/2024

REVISION:

SHEET

7

OF 8

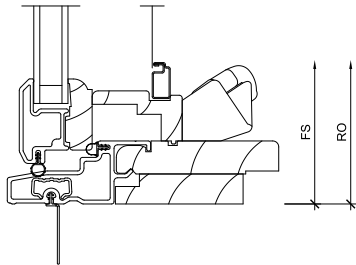

1
8


Sill

SCALE: 3" = 1'-0"

3
8

NOT USED

SCALE: 3" = 1'-0"

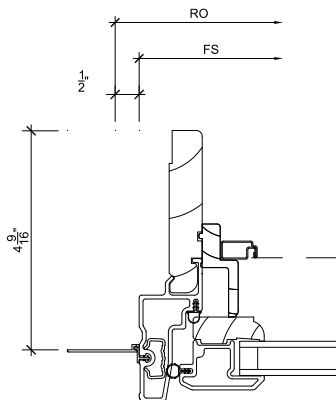

2
8

Jamb

SCALE: 3" = 1'-0"

4
8

NOT USED

SCALE: 3" = 1'-0"



PROJ/JOB: Harborside Holding Elevate / 41 Church street.
DIST/DEALER: HUMPHREY'S WINDOW & DOOR DESIGN GLRY-GO
DRAWN: MARK TOWLE
QUOTE#: WKRTXFJ

PK VER: 0004.08.01

CREATED: 06/20/2024

REVISION:

SHEET

8

OF 8