

**REYNOLDS SCHOOL
TRANSFORMER ADDITION**
235 HIGH STREET
BRISTOL, RHODE ISLAND

HISTORIC DISTRICT COMMISSION

COPYRIGHT 2024 LANDSCAPE ELEMENTS LLC.
ALL RIGHTS RESERVED. NO PART OF THIS PUBLICATION
MAY BE REPRODUCED, STORED IN A
RETRIEVAL SYSTEM OR TRANSMITTED BY ANY MEANS,
ELECTRONIC, MECHANICAL, PHOTOCOPIING,
RECORDING, OR OTHERWISE WITHOUT THE PRIOR
WRITTEN PERMISSION OF LANDSCAPE ELEMENTS LLC.

NOTES

1. THESE DRAWINGS ARE THE PROPERTY OF THE LANDSCAPE ARCHITECT, ELENA M. PASCARELLA, RLA, ASLA AND LANDSCAPE ELEMENTS, LLC. THEY HAVE BEEN PREPARED FOR THE OWNER, FOR THIS PROJECT AT THIS SITE. THESE DRAWINGS ARE NOT TO BE USED FOR ANY OTHER PURPOSE, LOCATION, OR OWNER WITHOUT WRITTEN CONSENT OF THIS OWNER AND / OR THE LANDSCAPE ARCHITECT.
2. LANDSCAPE ELEMENTS LLC, ASSUMES NO RESPONSIBILITY IF THE WORKS NOT INSTALLED AS PER THE PLANS OR IF FIELD CHANGES ARE MADE WITHOUT THE KNOWLEDGE AND APPROVAL OF THIS LANDSCAPE ARCHITECT.


REVISIONS

STAMPS

DATE: 12.28.2023
JOB NO. PROJECT #23-226
DRAWN BY: EMP
CHECKED BY: EMP

DRAWING TITLE:
**LANDSCAPE PLAN
CONCEPT DESIGN**


SHEET NO.
LA1.0 1 OF 1

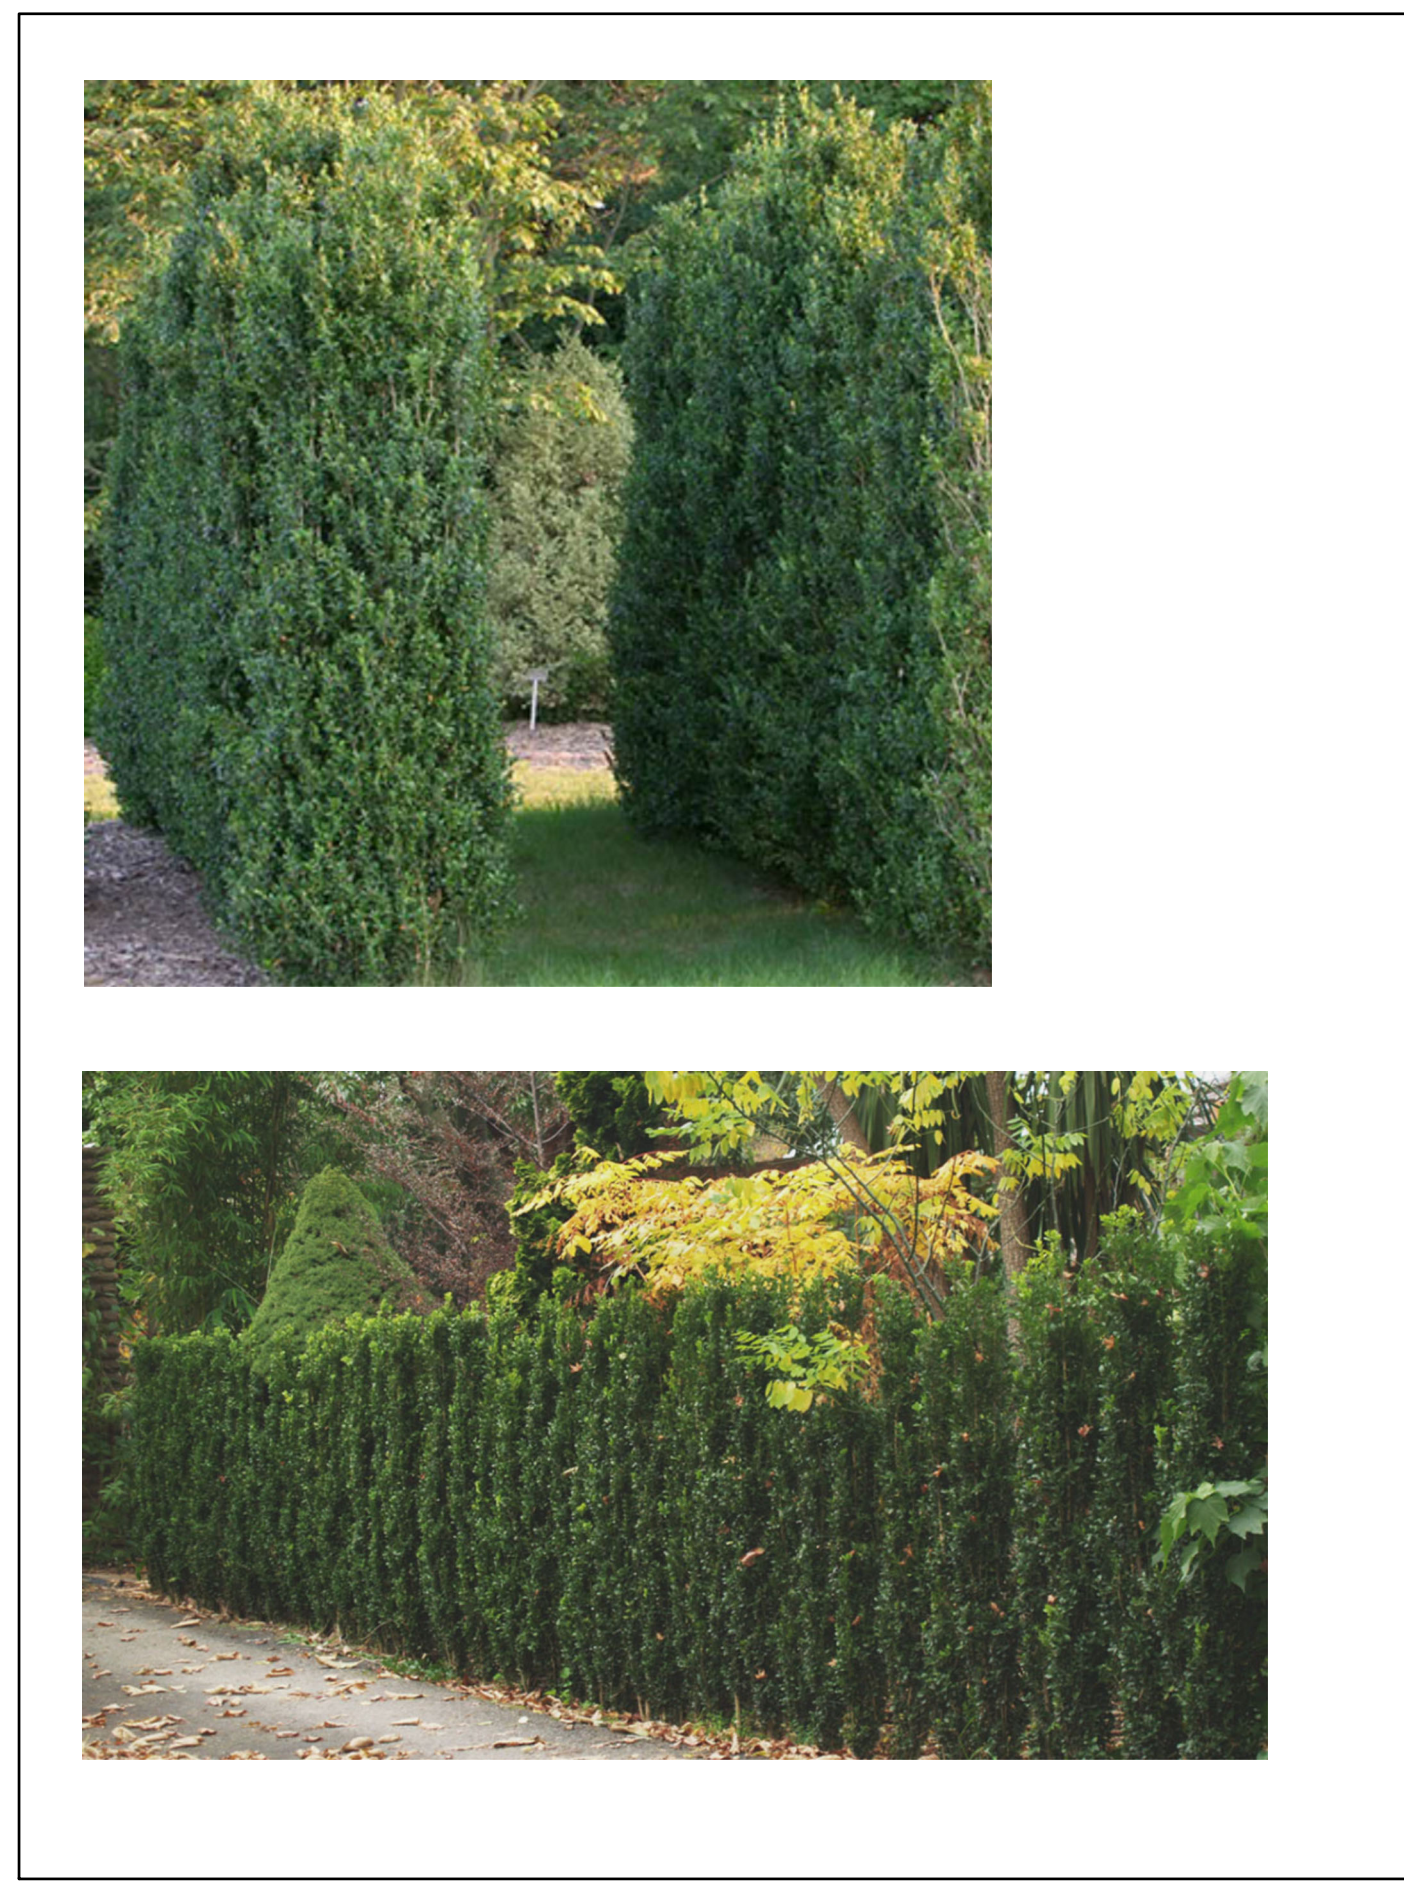

IMAGES OF GRAHAM BLANDY BOXWOOD.



IMAGES OF FENCE SCREEN

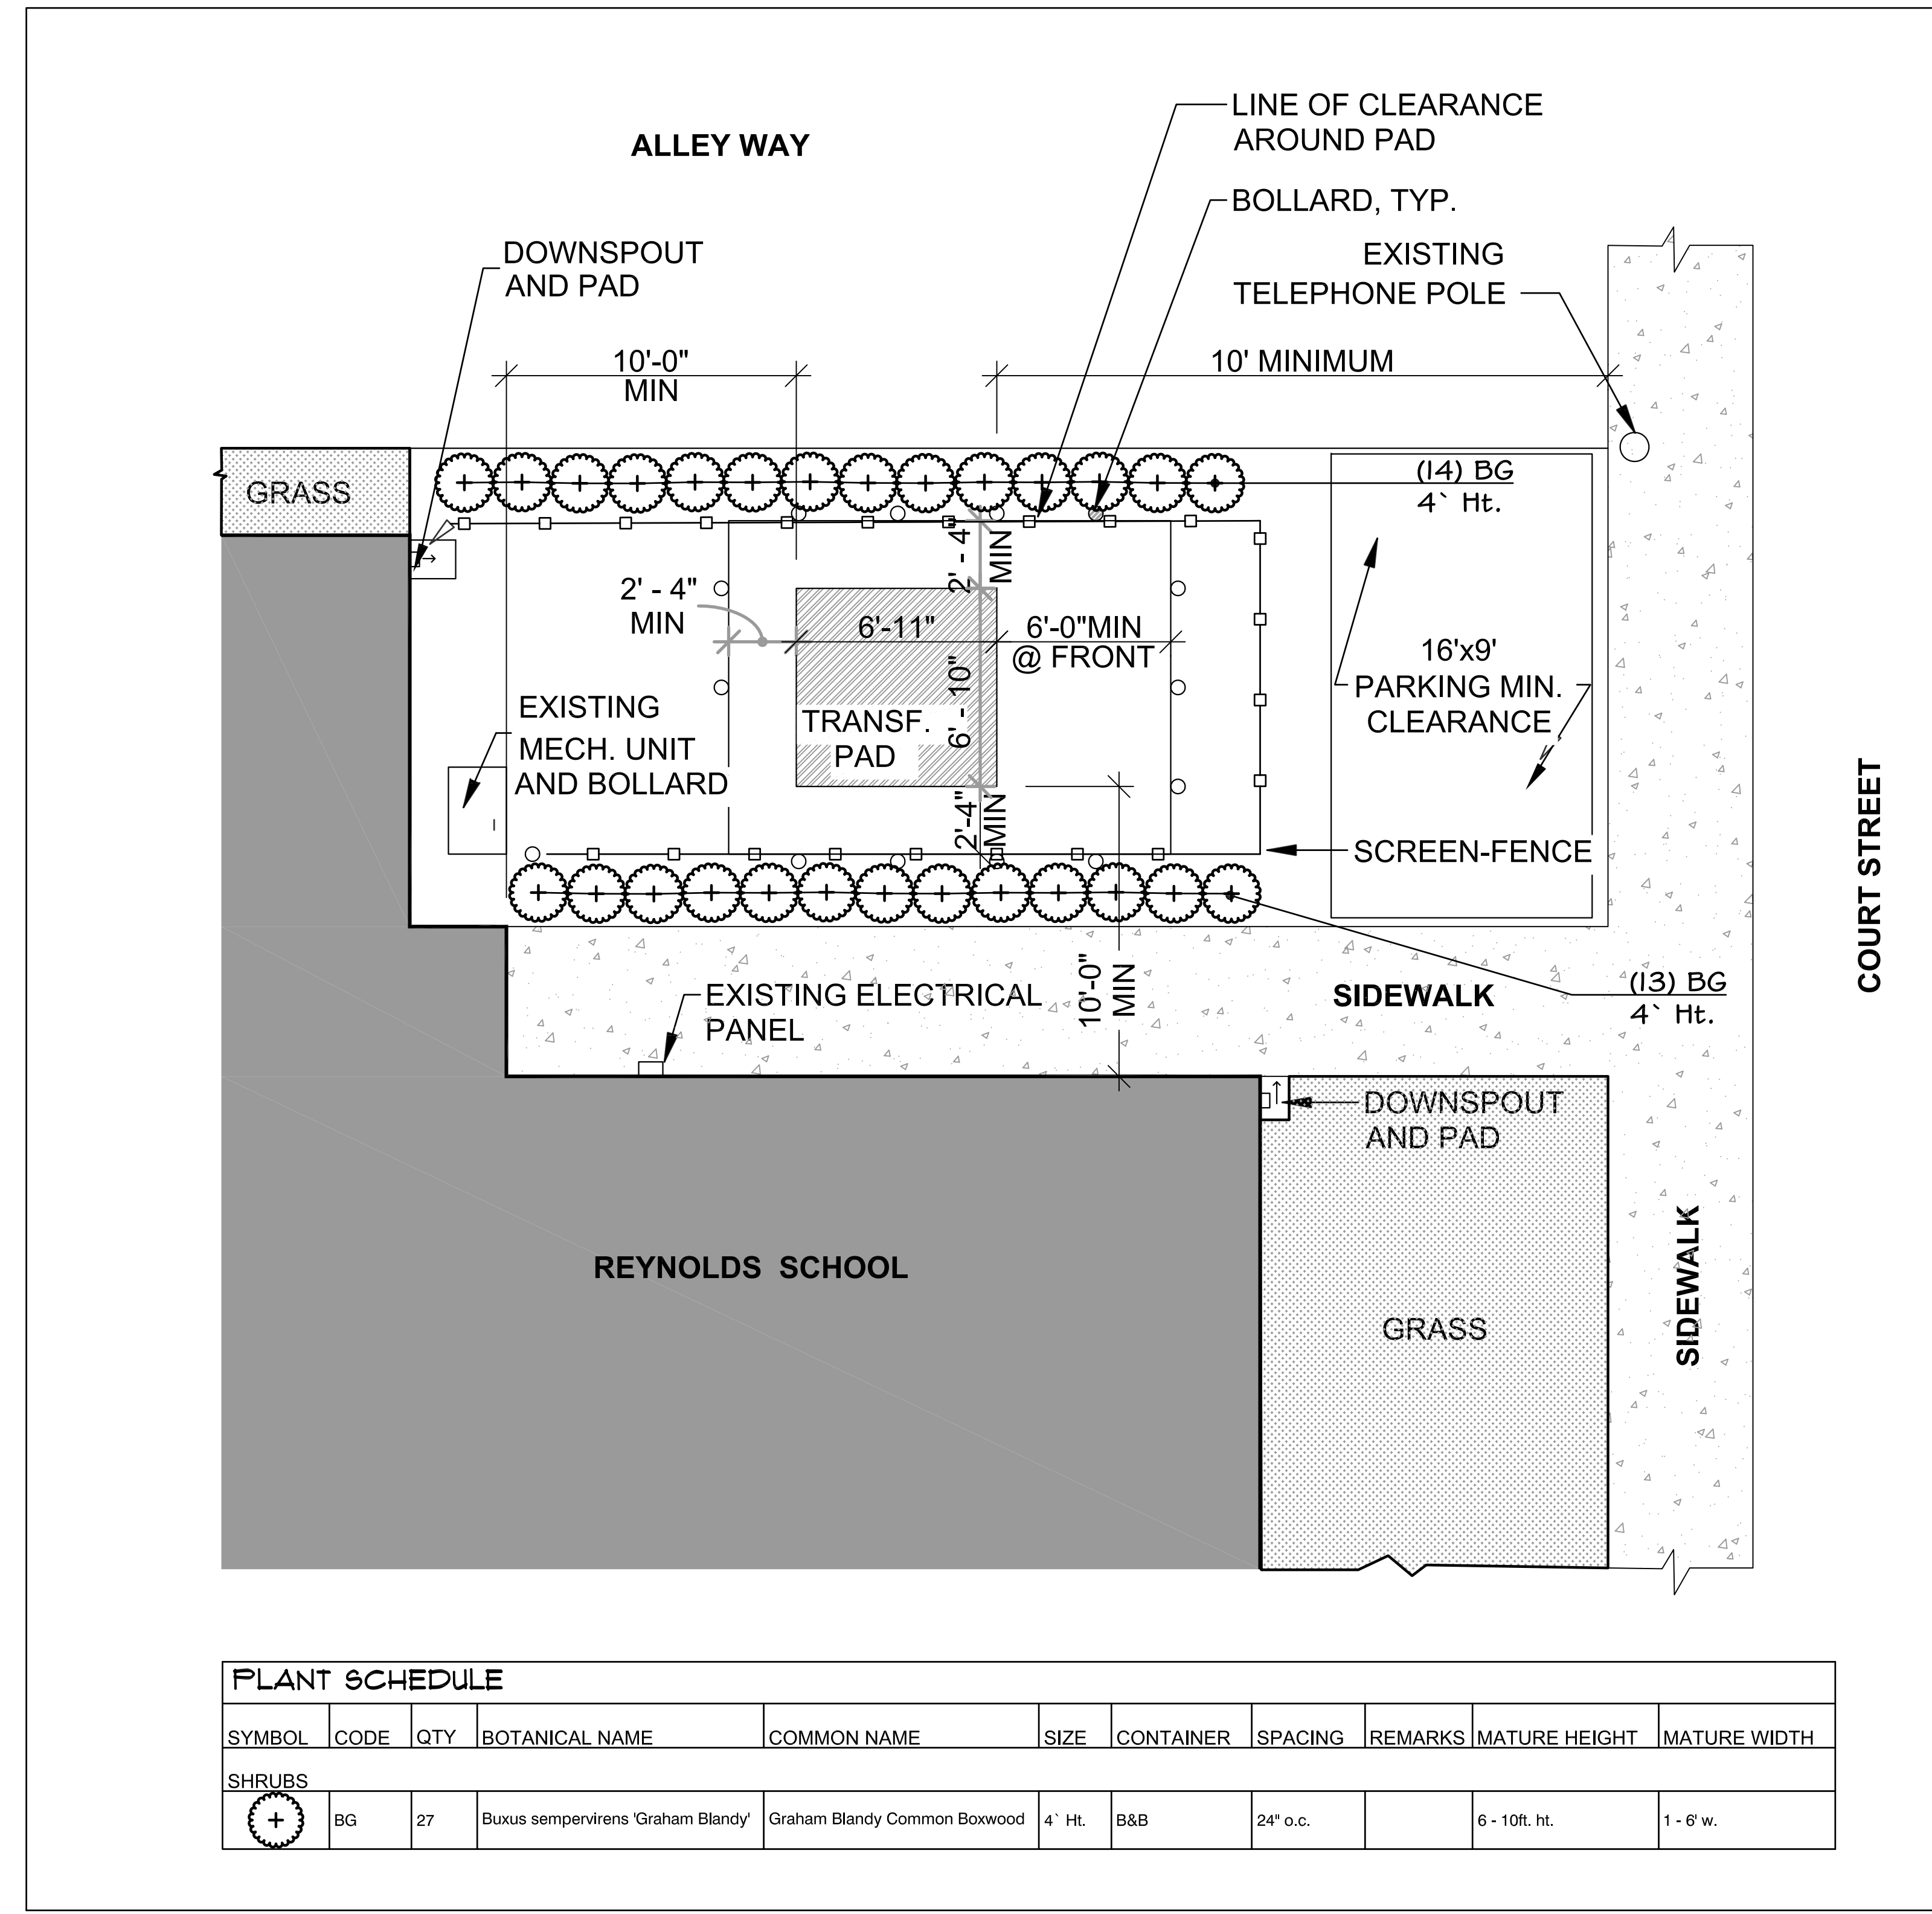

PLANT SCHEDULE										
SYMBOL	CODE	QTY	BOTANICAL NAME	COMMON NAME	SIZE	CONTAINER	SPACING	REMARKS	MATURE HEIGHT	MATURE WIDTH
SHRUBS										
	BG	27	Buxus sempervirens 'Graham Blandy'	Graham Blandy Common Boxwood	4' Ht.	B&B	24" o.c.		6 - 10ft. ht.	1 - 6' w.

LANDSCAPE PLAN
SCALE: 1/4" = 1'-0"

